


MOORFOOT HOUSE FARM YO21 2PU GLAISDALE

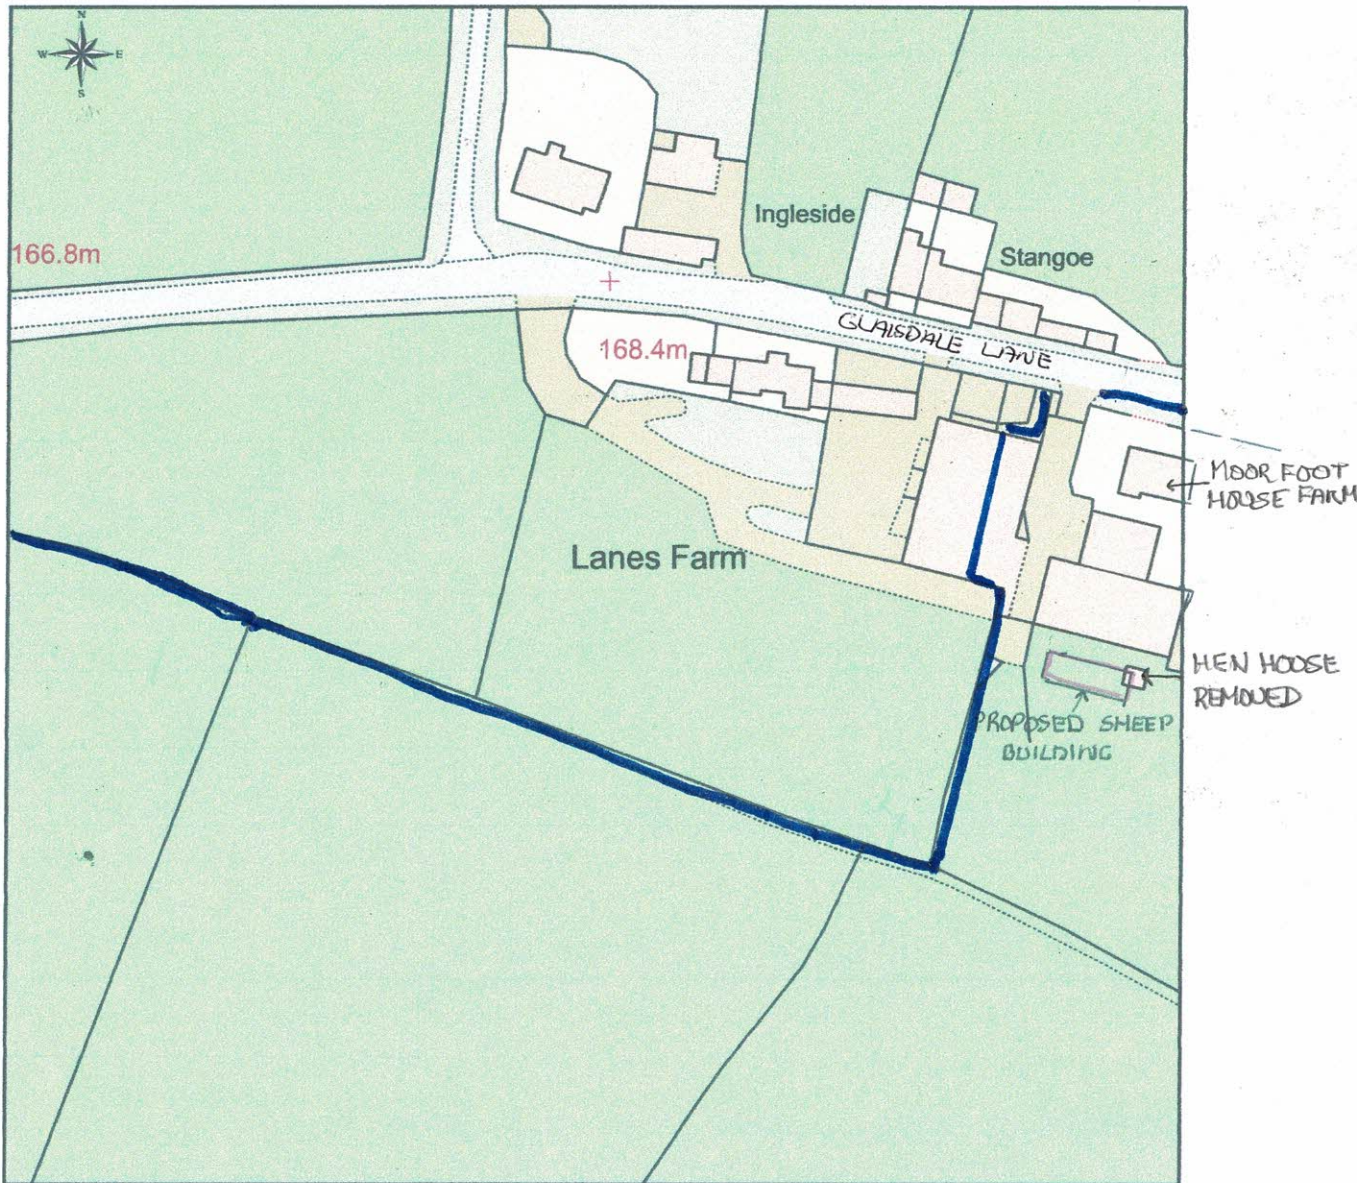

This Plan includes the following Licensed Data: OS MasterMap Colour PDF Location Plan by the Ordnance Survey National Geographic Database and incorporating surveyed revision available at the date of production. Reproduction in whole or in part is prohibited without the prior permission of Ordnance Survey. The representation of a road, track or path is no evidence of a right of way. The representation of features, as lines is no evidence of a property boundary. © Crown copyright and database rights, 2019. Ordnance Survey 0100031673

0m 20m 40m 60m 80m 100m

Scale: 1:1250, paper size: A4

NYMNPA

26/04/2021



plans ahead by emapsite™

Prepared by: Brian Harrison, 09-10-2011

GLAISDALE LANE

MOOR FOOT HOUSE FARM

DWELLING HOUSE

EXISTING AGRICULTURAL BUILDING


PROPOSED NEW SHEEP BUILDING

EX DRAINAGE




SCALE 1:500

NYMNP

26/04/2021

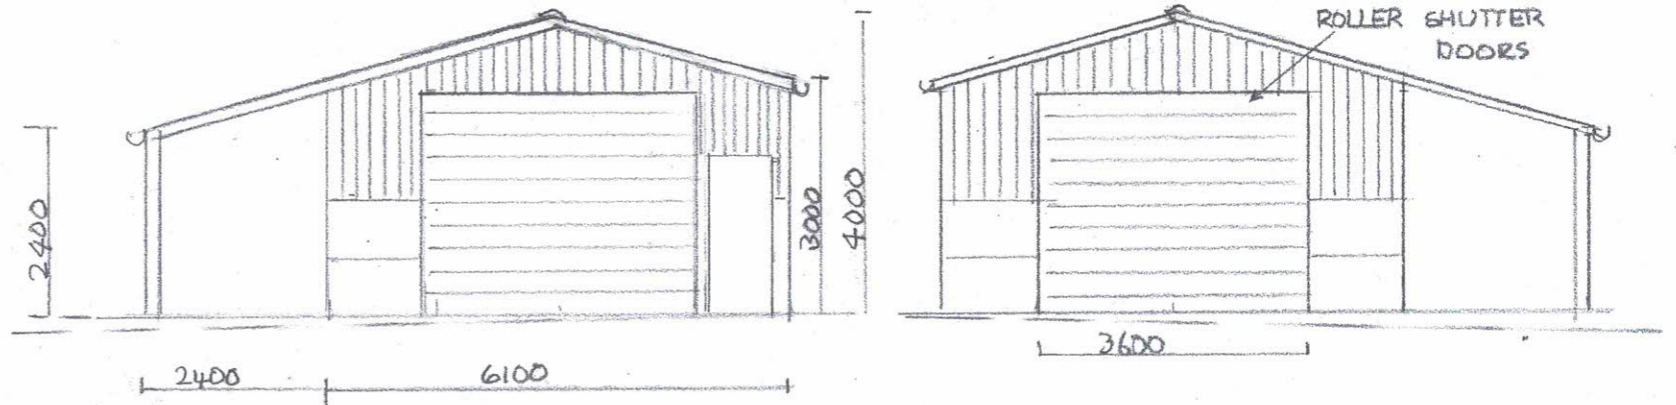

STEEL STRUCTURE

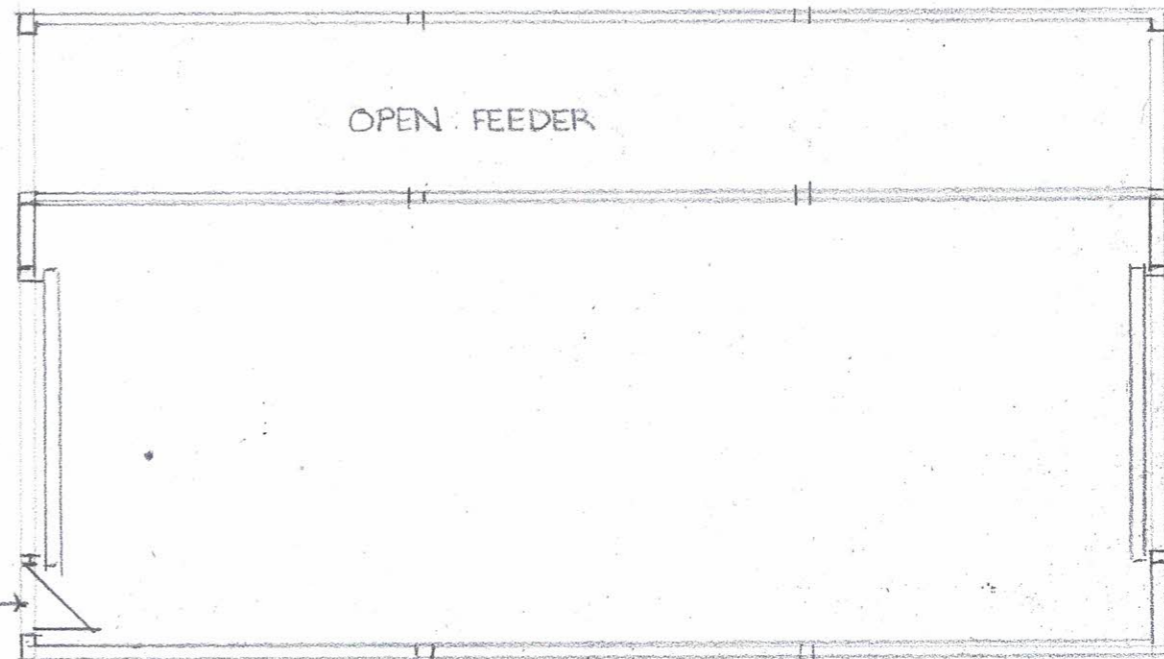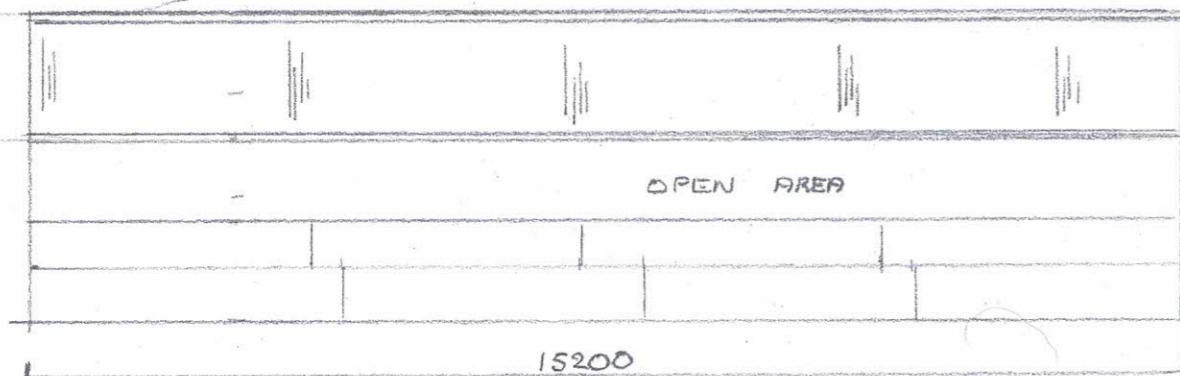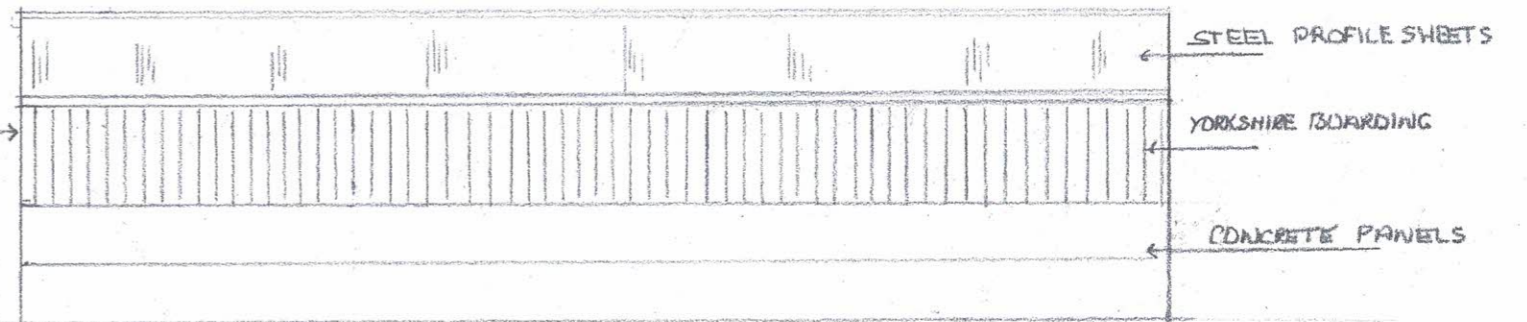

PROPOSED NEW SHEEP BUILDING
 AT MOOR FOOT HOUSE FARM
 GLAISDALE YO21 2PU
 FOR MR IAN FORD
 SCALE 1:100 25/21