
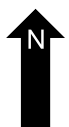
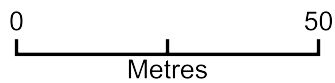


NYMNP

14/06/2021

Maria Whittle

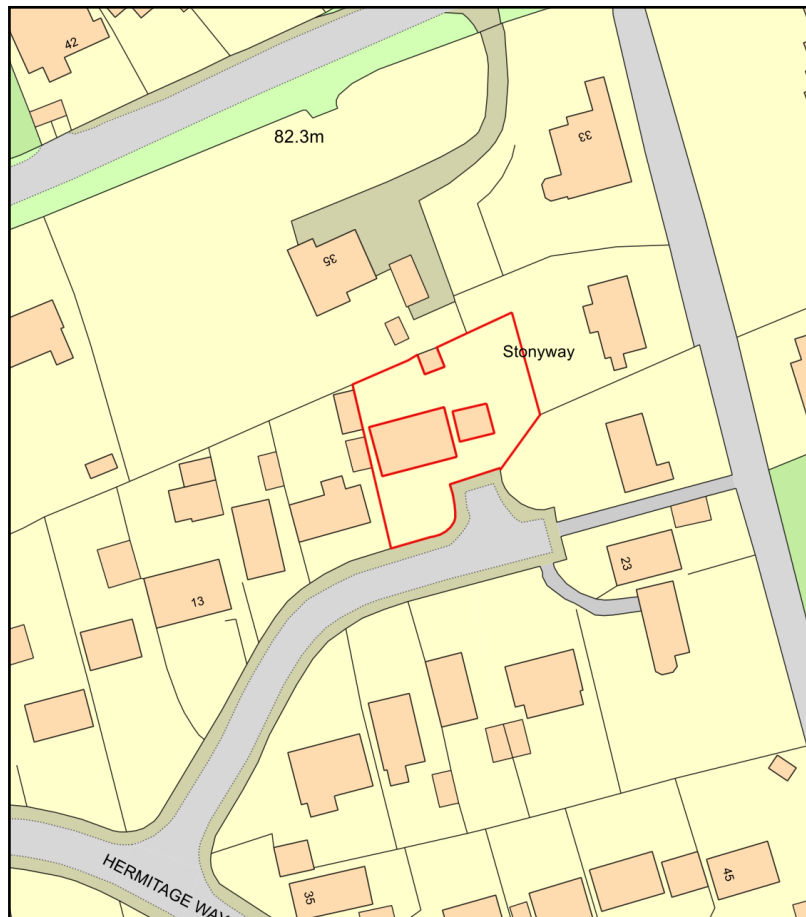


Plan Produced for: Proposed garage door install

Date Produced: 12 Jun 2021

Plan Reference Number: TQRQM21163070521878

Scale: 1:1250 @ A4

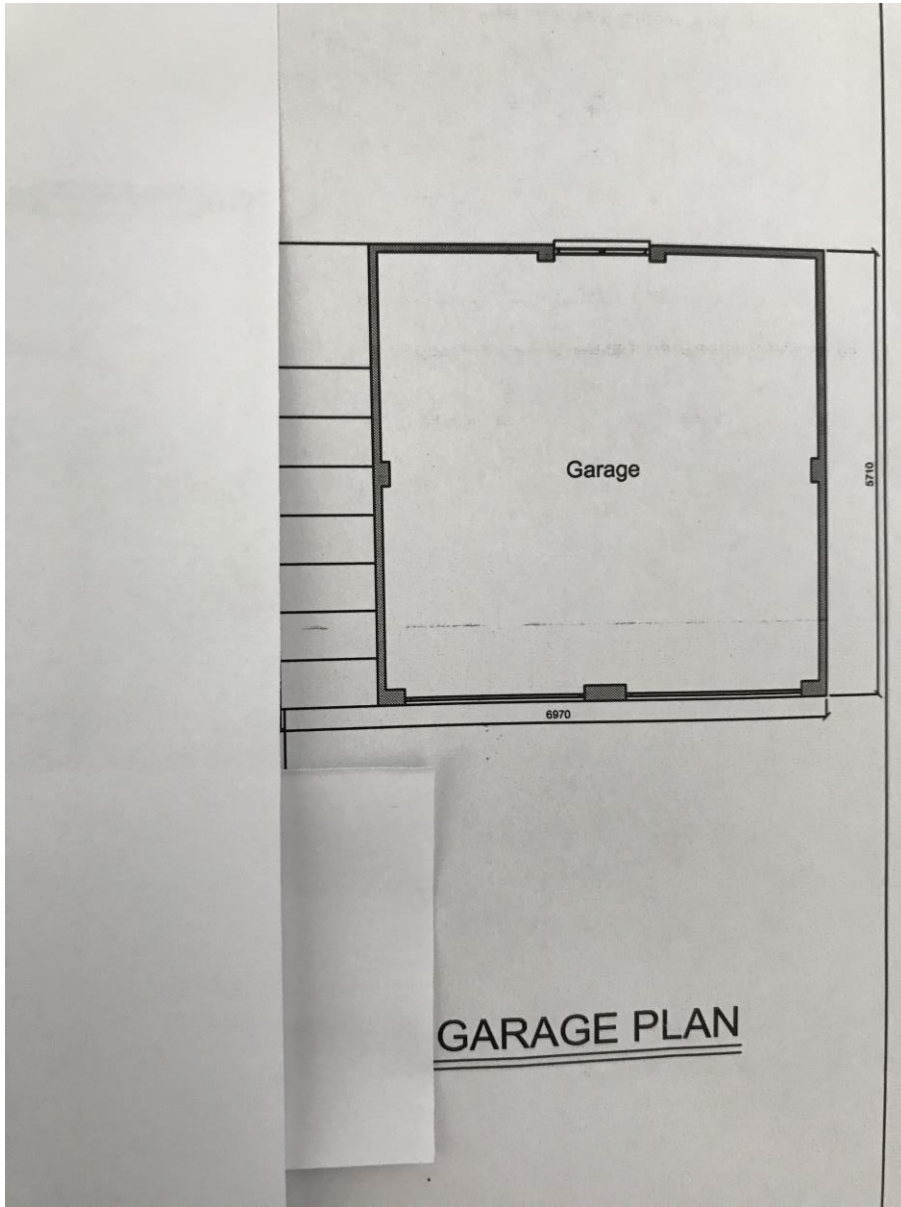


GARAGE PLAN

NYMNPA
09/06/2021


NYMNP

09/06/2021

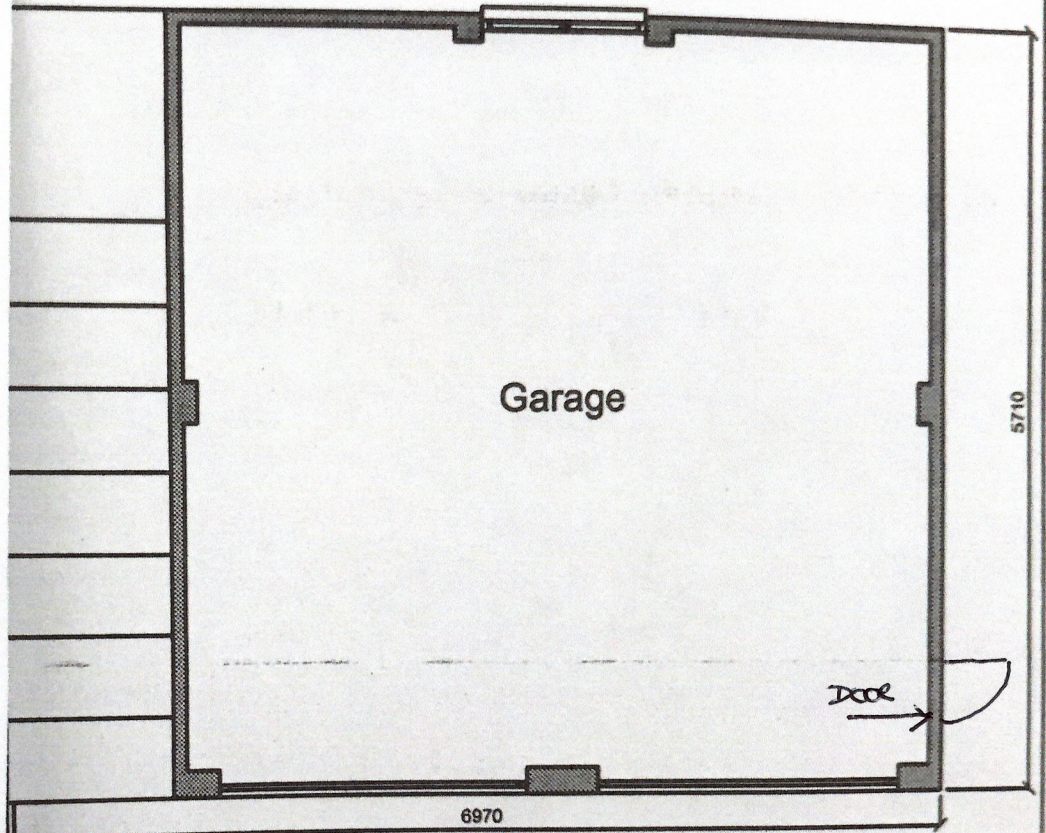


DOOR TO BE SITED
CENTRAL OF EXISTING,
2060 PATH

GARAGE PLAN

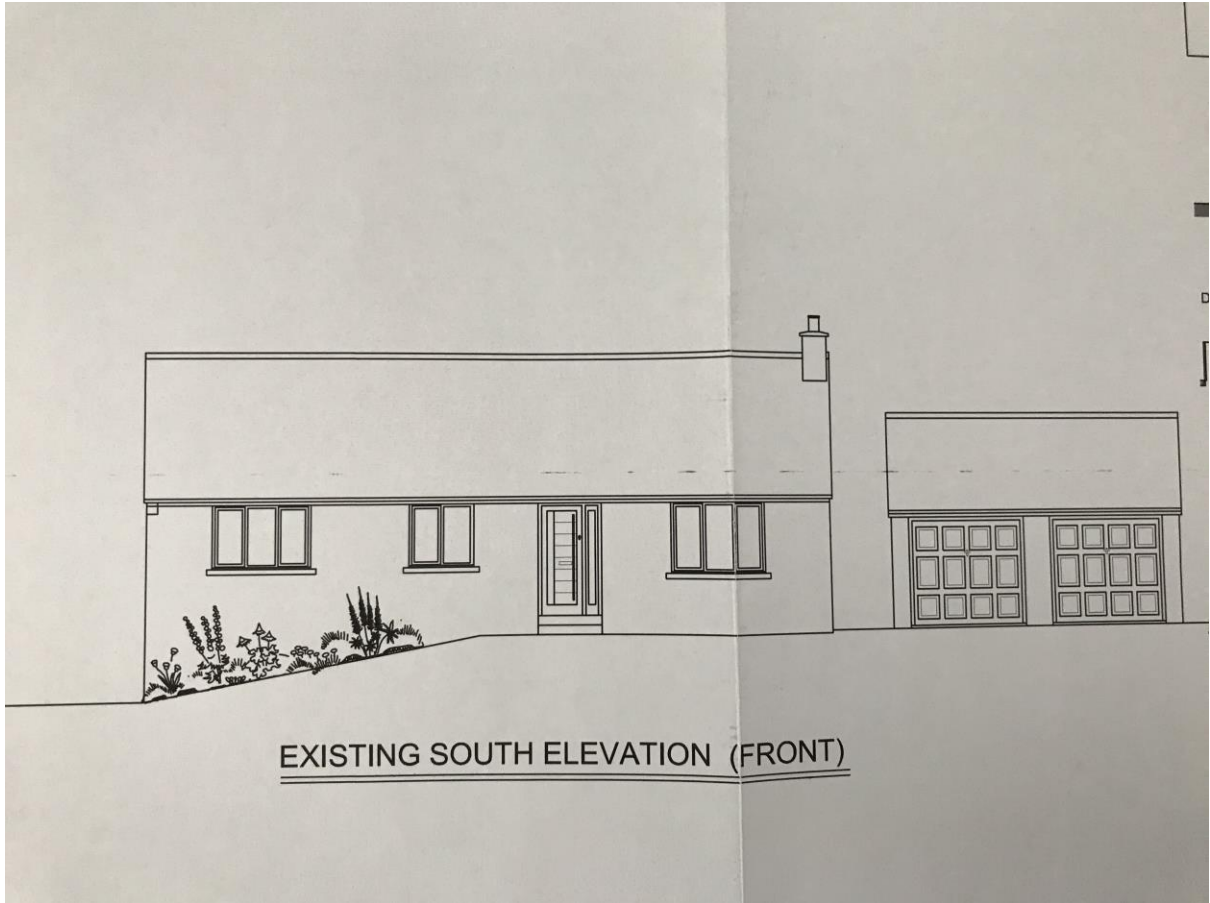

NYMNP
09/06/2021

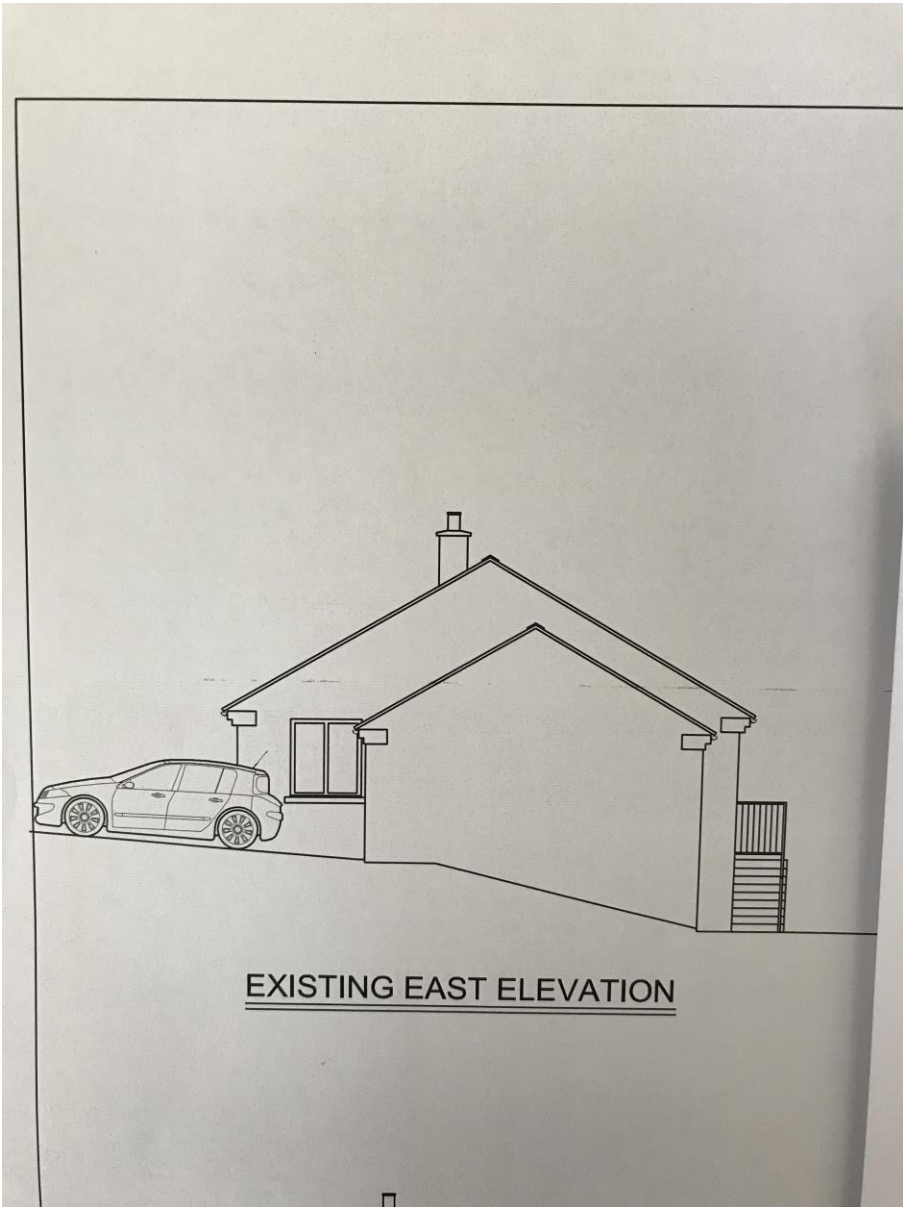


EXISTING EAST ELEVATION

NYMNP
09/06/2021

NYMNP


09/06/2021

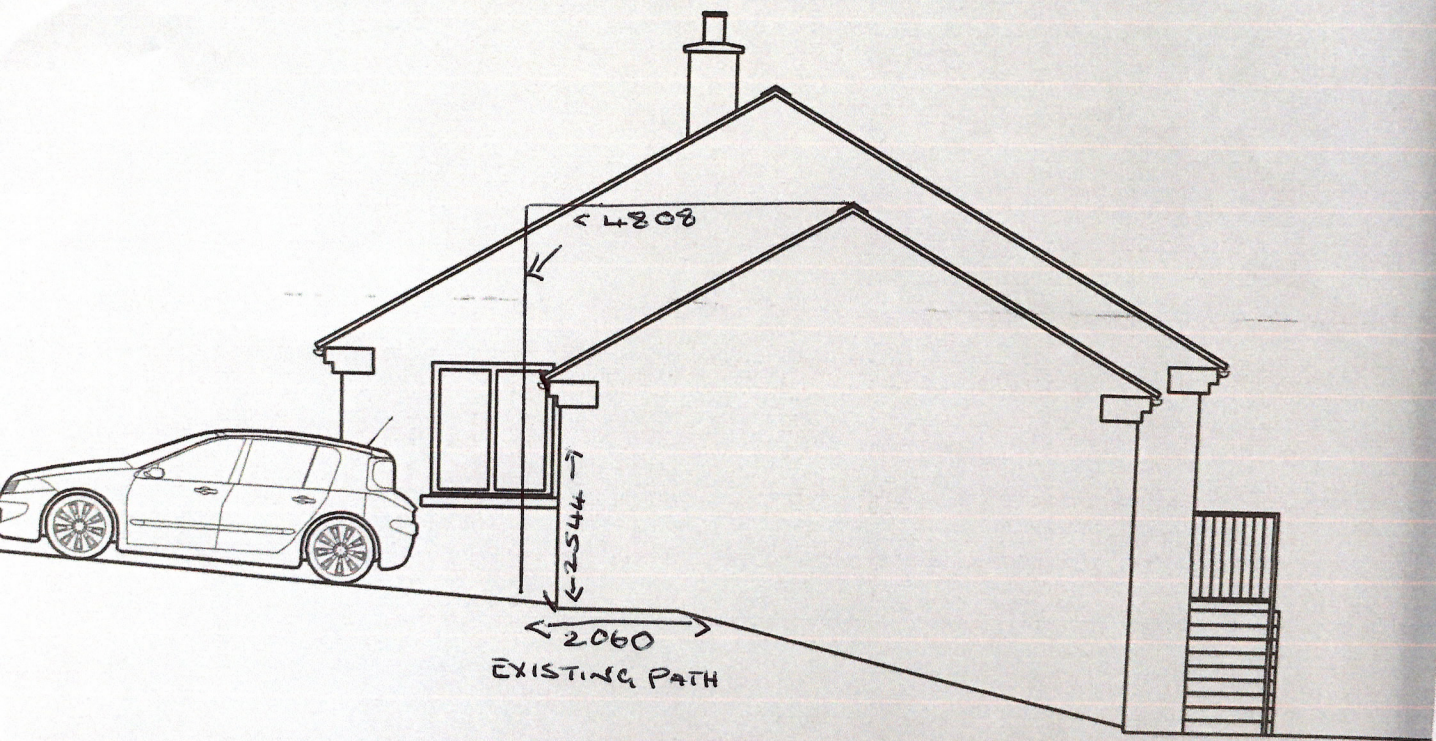

EXISTING EAST ELEVATION

NYMNP

14/06/2021

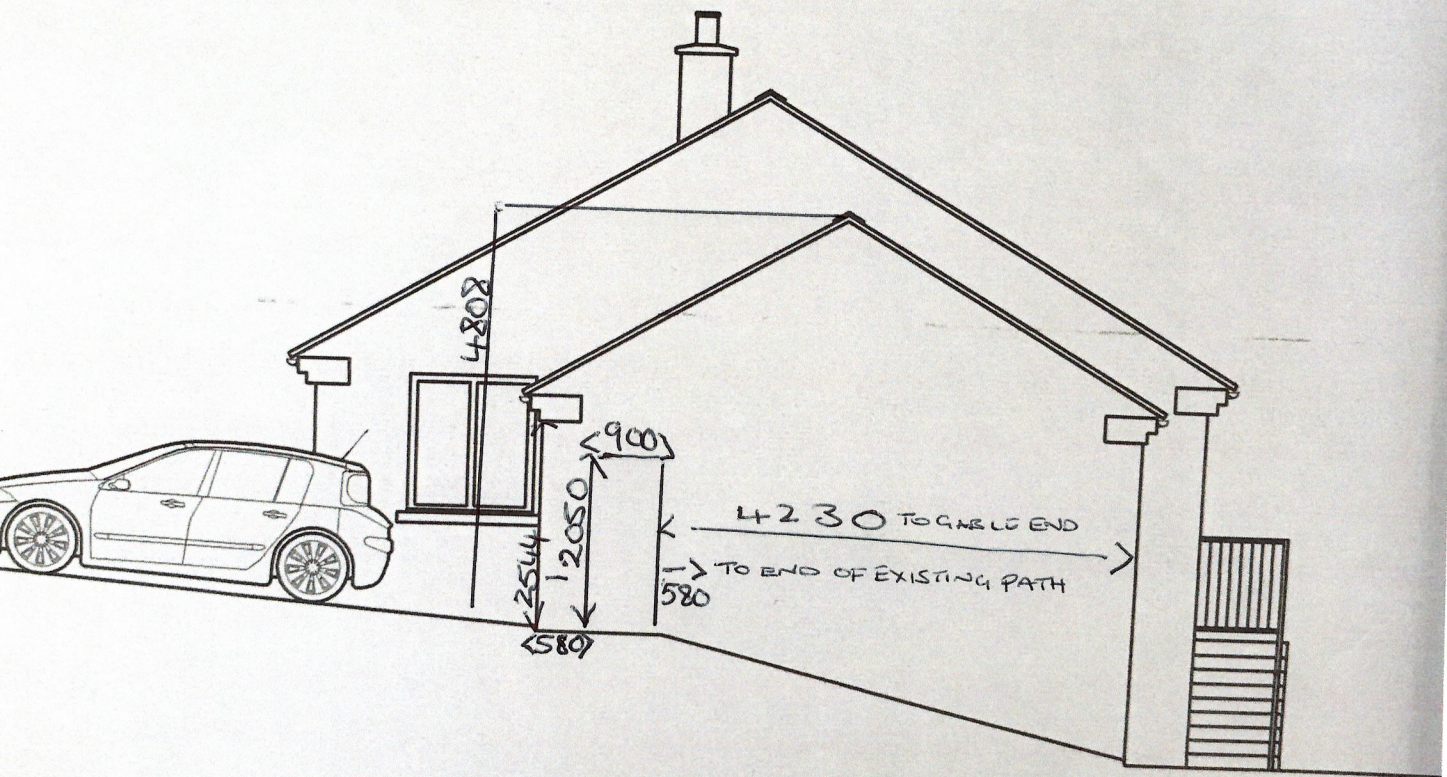

EXISTING EAST ELEVATION