

---

**From:** Rachel McDonnell  
**Sent:** 25 June 2021 14:29  
**To:** Planning  
**Subject:** RE: NYM/2021/0455/FL

Hi Chris,

Please see attached updated site location plan in-line with comments.

I hope this is acceptable.

Please let me know if not.

Kindest regards,

Rachel McDonnell | BIM Manager  
T: 01928 752200

**elliswilliams**



WARRINGTON | LONDON | MANCHESTER | LIVERPOOL | CARDIFF | BERLIN  
Ellis Williams Architects Limited. A company registered in England No 03818904 at Wellfield, Chester Road, Preston Brook, WA7 3BA

---

**From:**  
**Sent:** 21 June 2021 16:13  
**To:** Rachel McDonnell  
**Subject:** NYM/2021/0455/FL  
**Importance:** High

Reference: NYM/2021/0455/FL.

The North York Moors National Park Authority Planning Service welcomes public engagement in all aspects of its work. You have received this email in relation to a current planning matter. The attached correspondence

contains important information which you are advised to retain for your records. If you have any queries, please do not hesitate to contact us. When replying it's best to quote our reference number, which is included in the attached letter.

The Authority is following Government advice concerning Covid-19 as such our working arrangements may change. We will ensure our letters and website are updated as and when required in order to provide our customers with the most up to date information.

Kind regards

## ***Chris France***

Chris France  
Director of Planning  
North York Moors National Park Authority  
The Old Vicarage  
Bondgate  
Helmsley, York YO62 5BP  
Tel: 01439 772700  
[www.northyorkmoors.org.uk](http://www.northyorkmoors.org.uk)



**North York Moors**  
National Park

CONFIDENTIALITY: The contents of this message are the views of the author, not necessarily the views of the North York Moors National Park Authority. This is a private message intended for the named addressee(s) only. Its contents may be confidential.

If you have received this message in error please reply to say so and then delete the message.


Any use, copying, disclosure or distribution by anyone other than the addressee is forbidden.

[www.northyorkmoors.org.uk](http://www.northyorkmoors.org.uk)

---

This email has been scanned for email related threats and delivered safely by Mimecast.  
For more information please visit <http://www.mimecast.com>



---

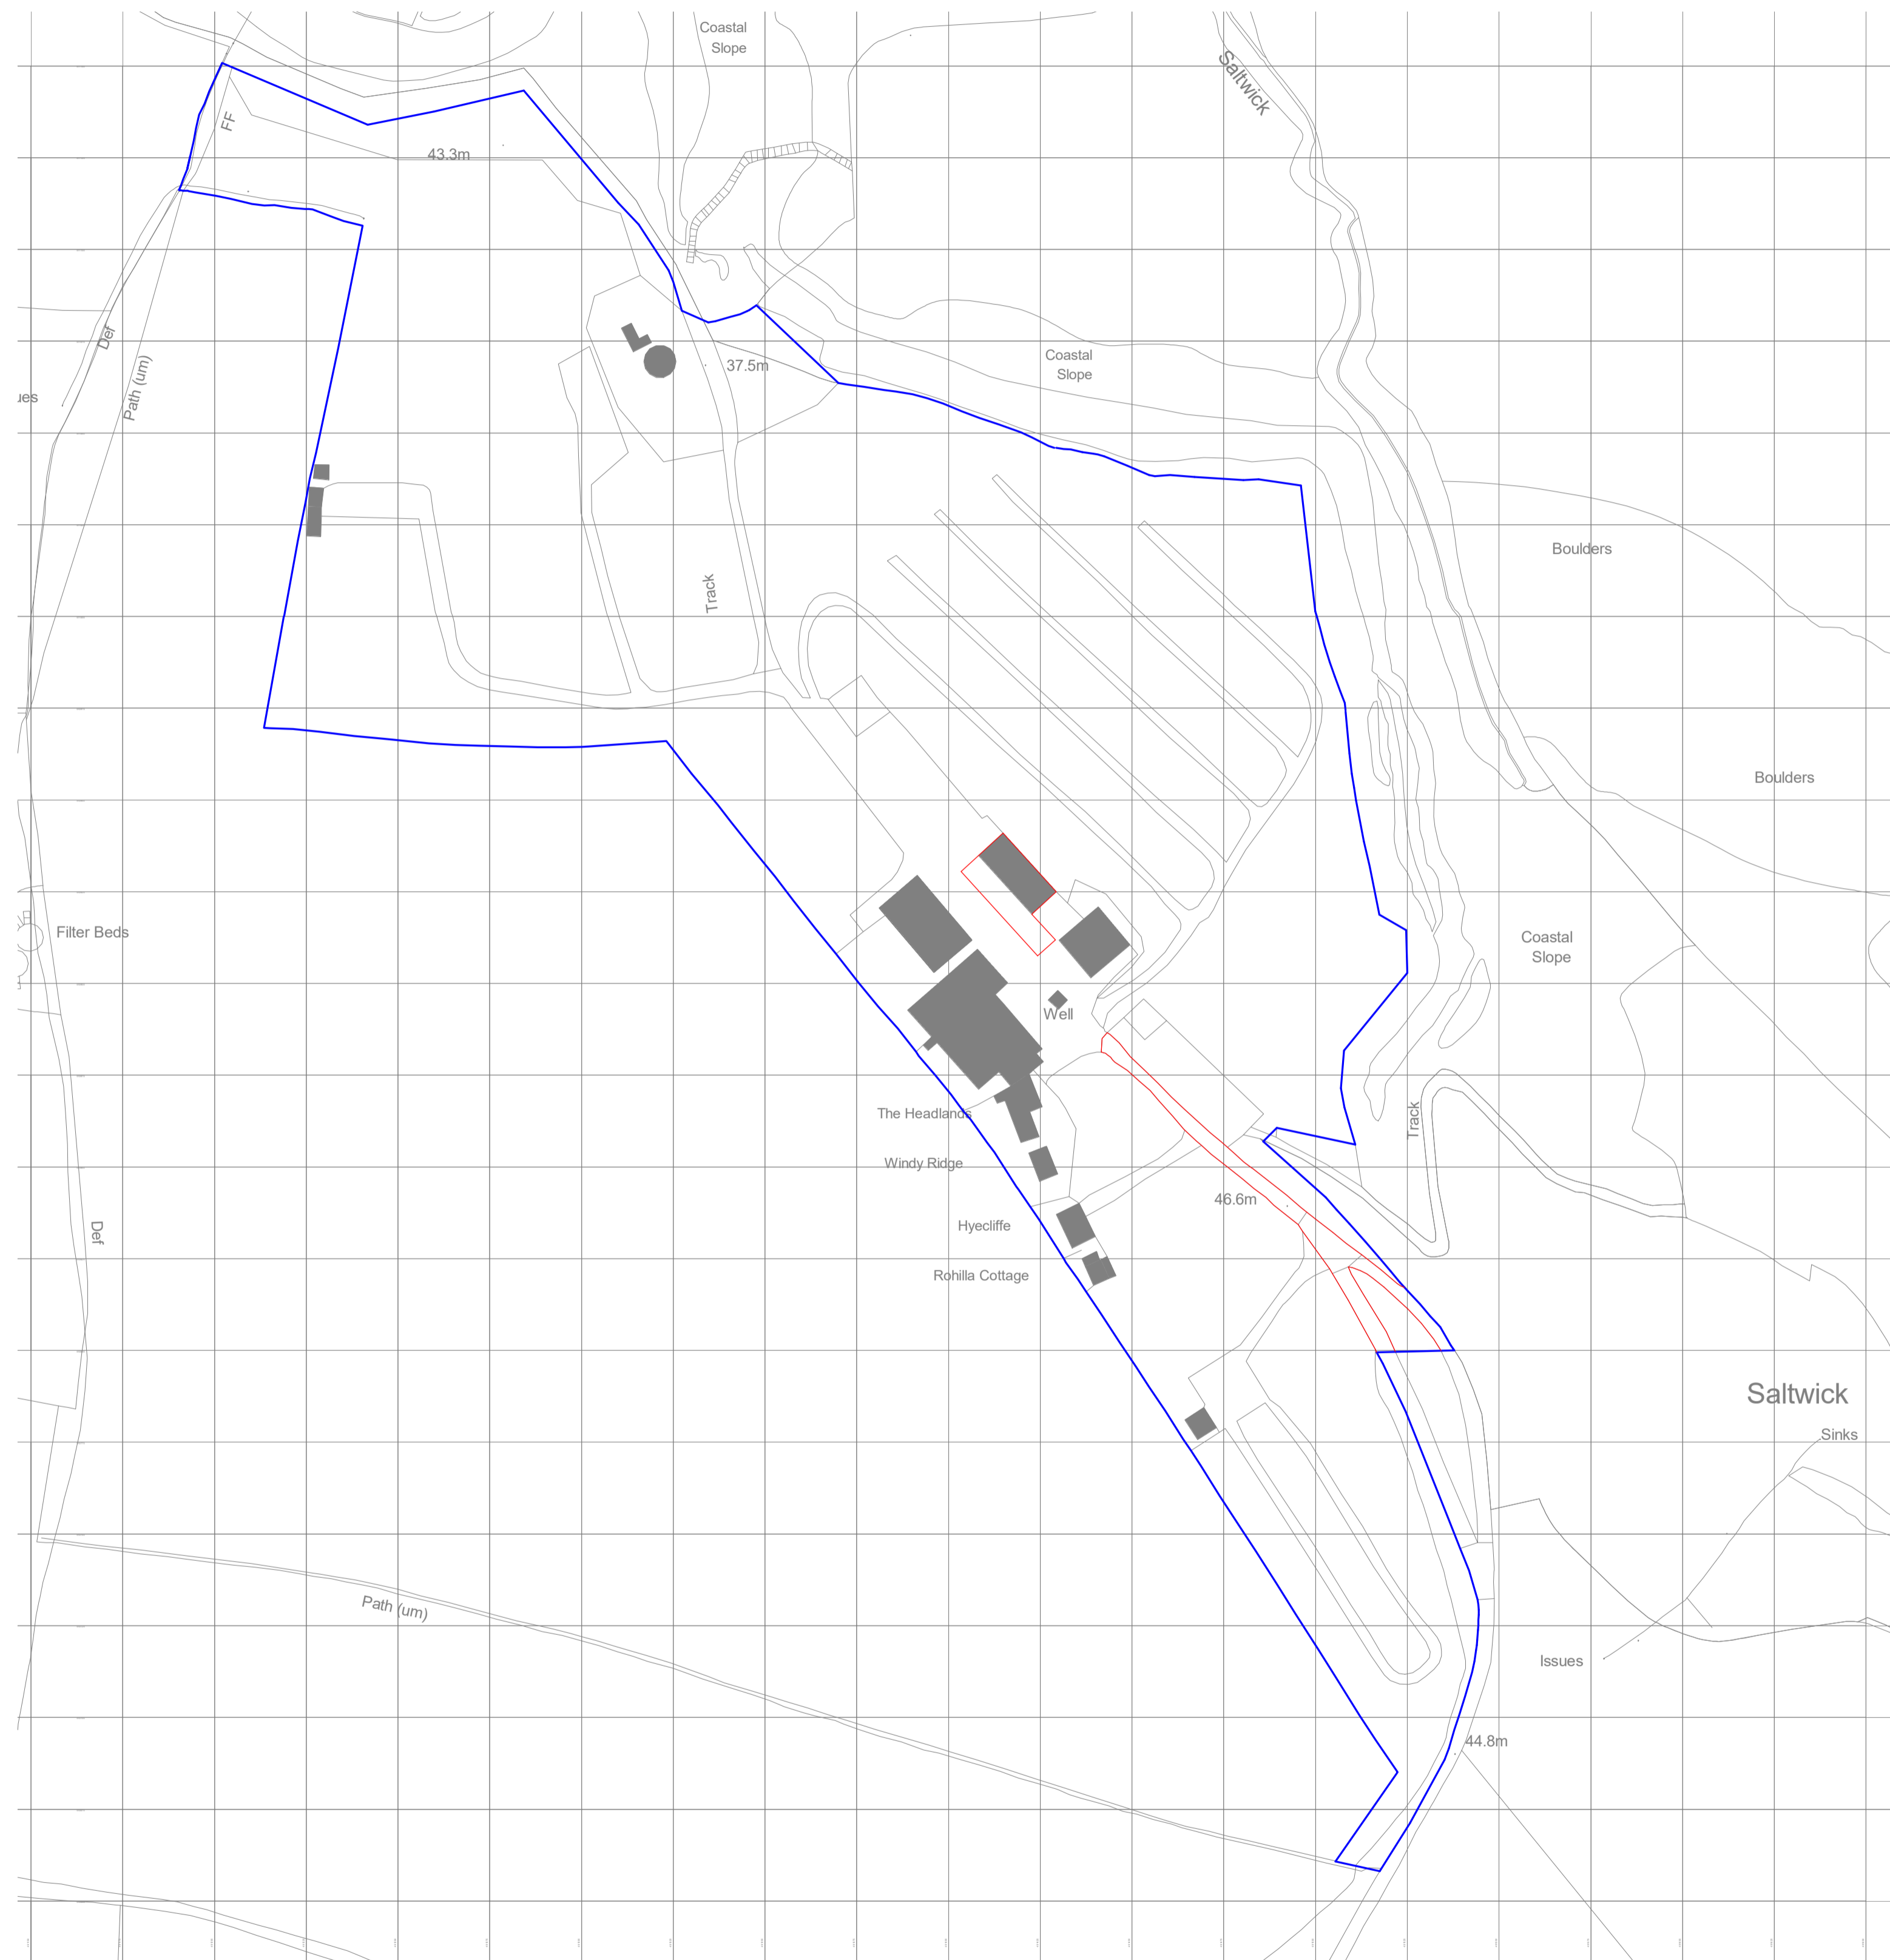

**NYMNP**  
 29/06/2021

**AMENDED**

- KEY:**
- DEVELOPMENT SITE & HIGHWAY ACCESS
  - EXTENT OF OWNERSHIP

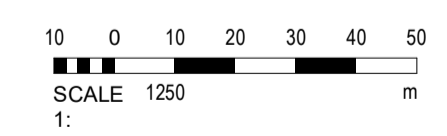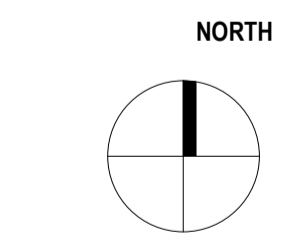

**elliswilliams**

Project Number: 2721  
 Project Name: Whitby - Holiday Let

Drawing Status: PLANNING  
 Drawing Number: **WHP-EWA-ZZ-ZZ-DR-A-19002**  
 Drawing Name: Site Location Plan

Date: 12.05.21 Rev: P1  
 Drawn By: RM Scale: As indicated