
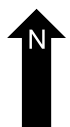


NYMNP



28/06/2021

Underhill Cottage

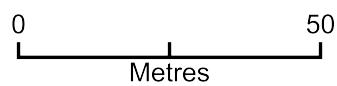

Plan Produced for: R Doncaster
Date Produced: 12 Apr 2018
Plan Reference Number: TQRQM18102173539857
Scale: 1:1250 @ A4

Block Plan

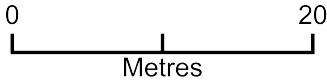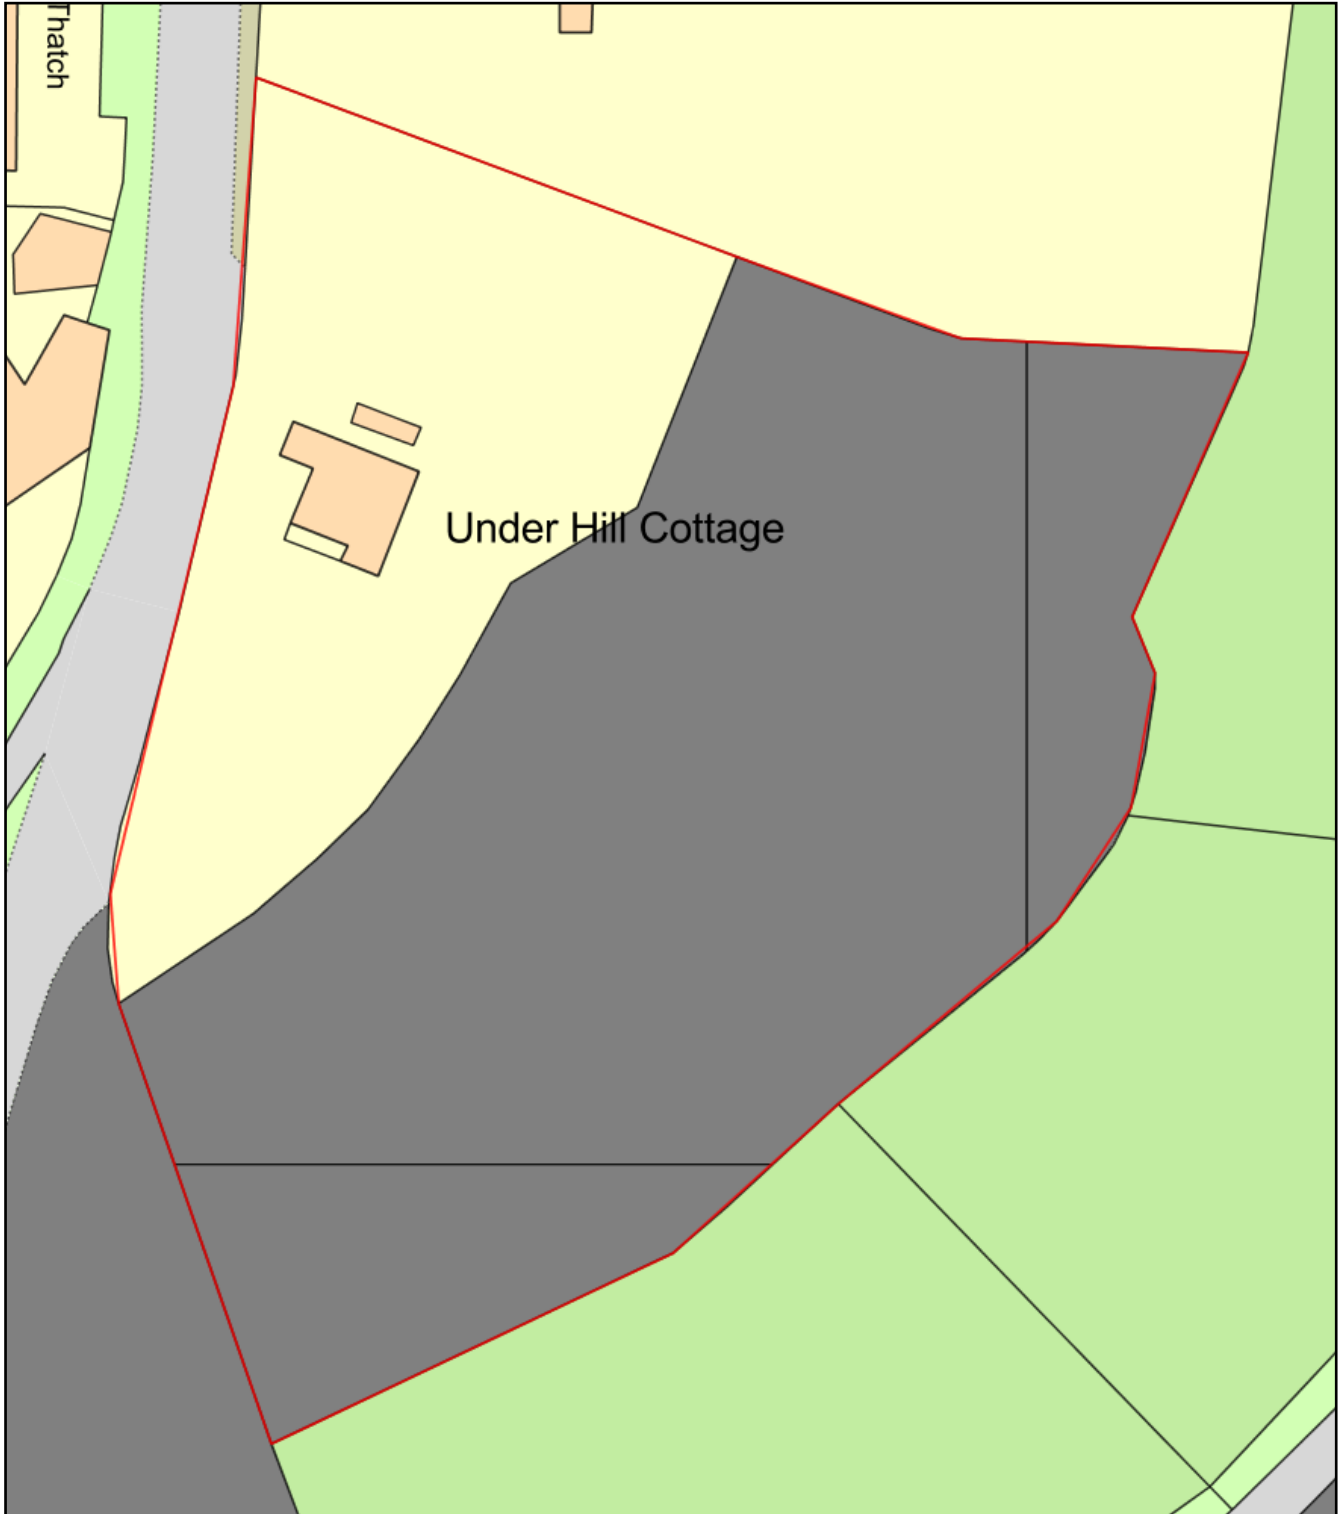

Plan Produced for: Robert Doncaster
Date Produced: 12 Apr 2018
Plan Reference Number: TQRQM18102174627351
Scale: 1:500 @ A4

NYMNPA
28/06/2021