



G.A. TRACK ELEVATION SCALE 1:50

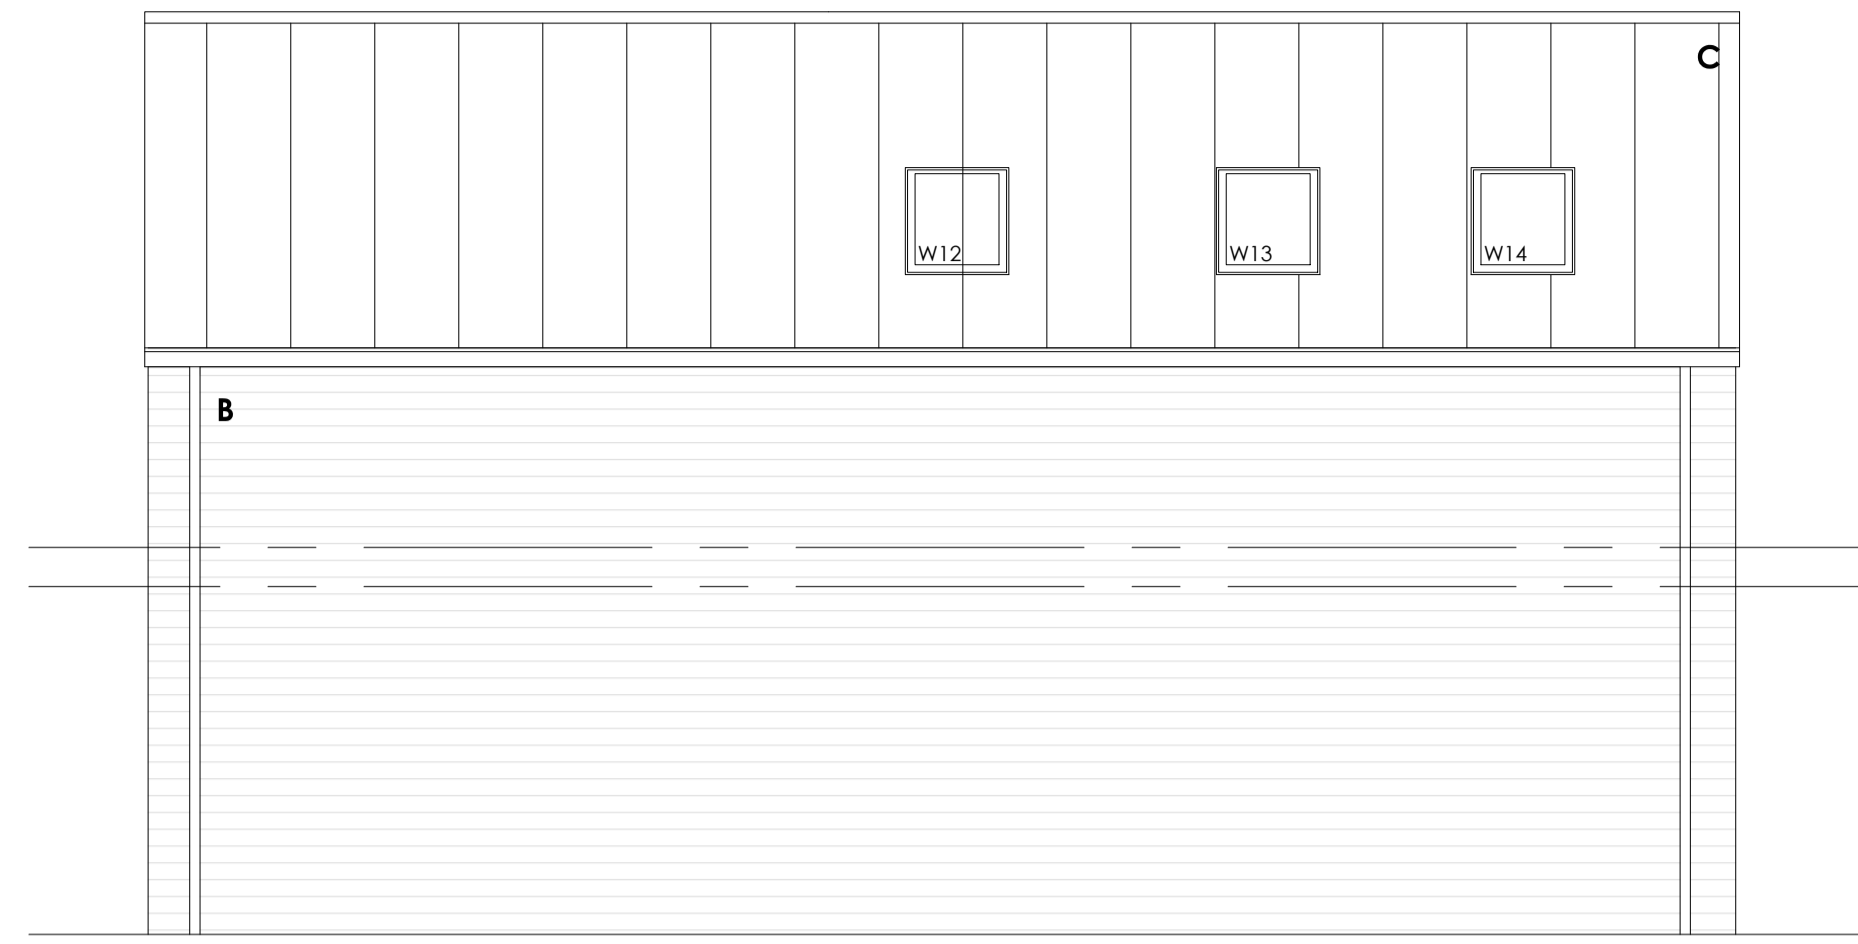

G.A. GARDEN ELEVATION SCALE 1:50



G.A. SEA ELEVATION SCALE 1:50

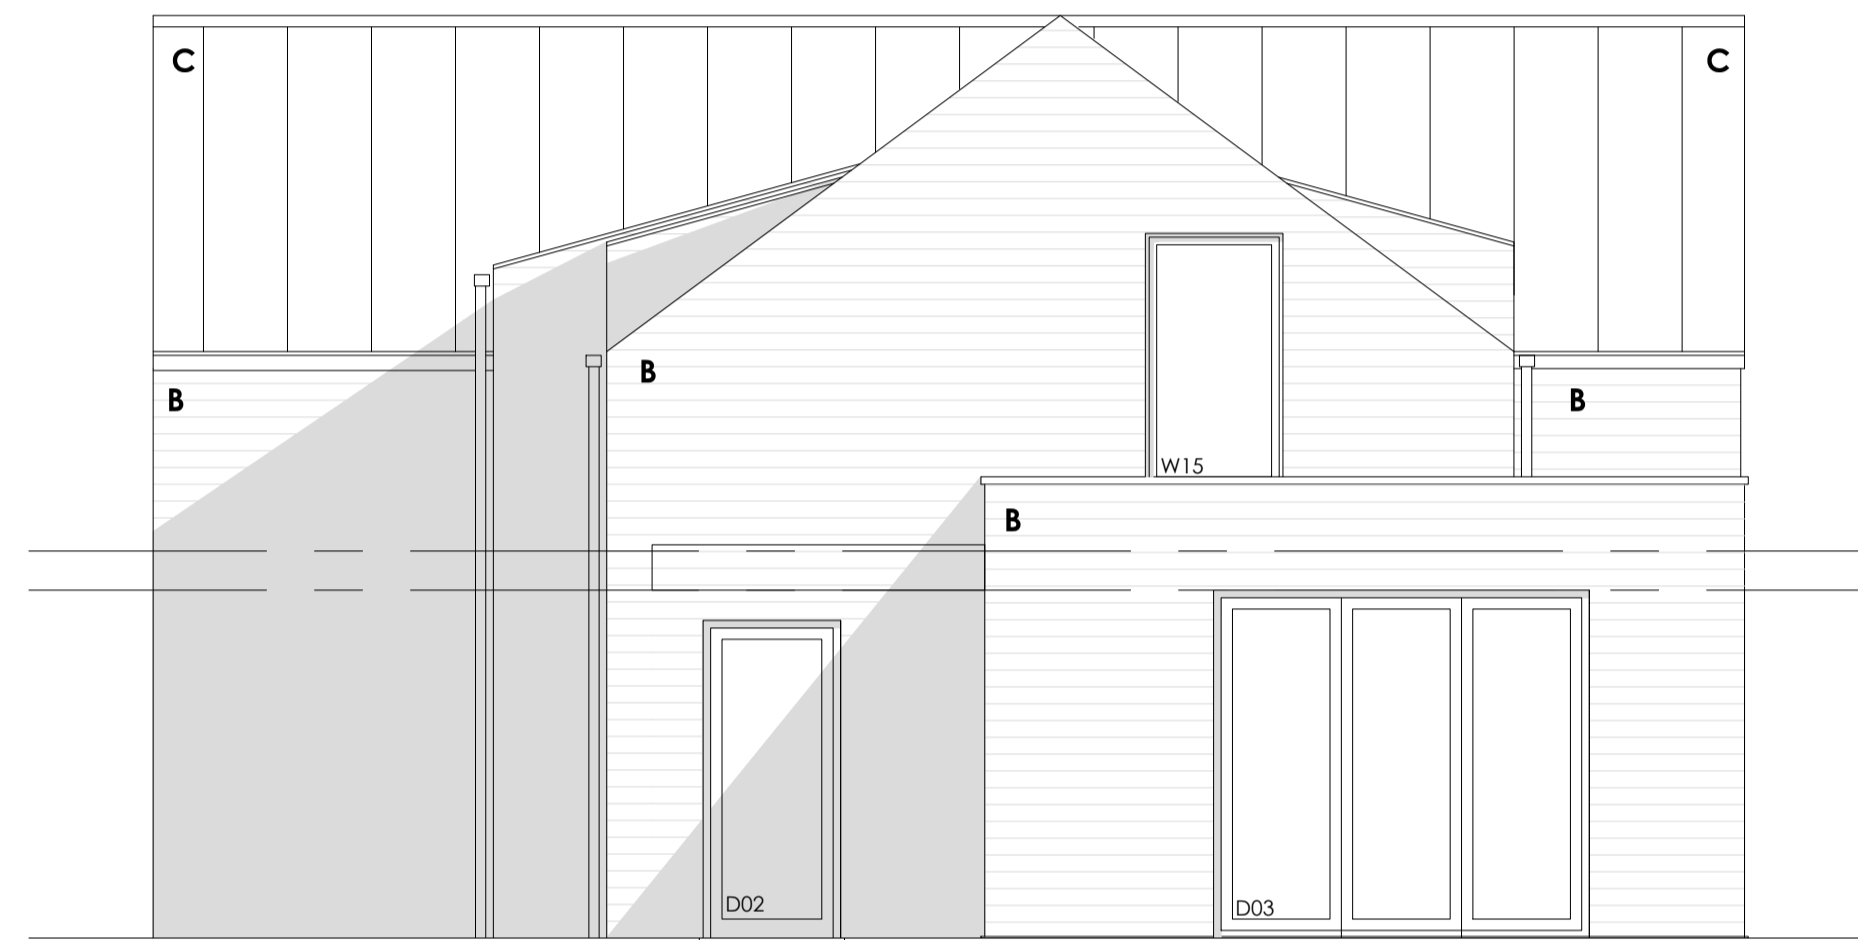


G.A. SIDE ELEVATION SCALE 1:50

NYMNPA
 06/07/2021



Rev	Date	Details	s.c.	Drawn	Checked
A	25.06.21	Updated inline with clients comments.			
Issued for:					
PROVISIONAL BREGS					
Project/Client:			Project No:		
Proposed Development			20-104		
Meadowcroft			Dwg No:		
High Normanby, YO22 4PP			(WD)-P-(00)-007		
Rev:			Rev:		
A			A		
Scale:			Scale:		
A.S.			@A1		
Drawn By:			Date:		
As Proposed			s.c.		
Checked By:			Date:		
			APR 21		


 SC1 Property Limited - Flockton Chapel, Barnsley Road, Flockton, WF4 4DP.

© SC1 Property Limited. Contractors must work only to figured dimensions which are to be checked on site. Registered Office - The Studio, Flockton Chapel, Barnsley Road, Flockton, WF4 4DP. Registered Number - 12833037
 STANDARD NOTES:
 • Contractor must verify all dimensions on site before commencing any work or shop drawings.
 • If this drawing exceeds client's taken in any way, the building designer is to be informed before works initiated.
 • Only figured dimensions to be taken from this drawing. Do not scale off this drawing.
 • Drawing based on Ordnance Survey and/or existing record drawings - design and drawing content subject to Site Survey, Structural Survey, Site Investigations, Planning and Statutory Requirements and Approvals.