


# Madora

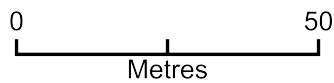

Plan Produced for: Windows

Date Produced: 08 Feb 2021




Plan Reference Number: TQRQM21039135143309

Scale: 1:1250 @ A4

# Madora

NYMNPA

23/06/2021

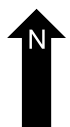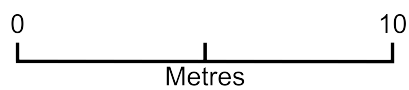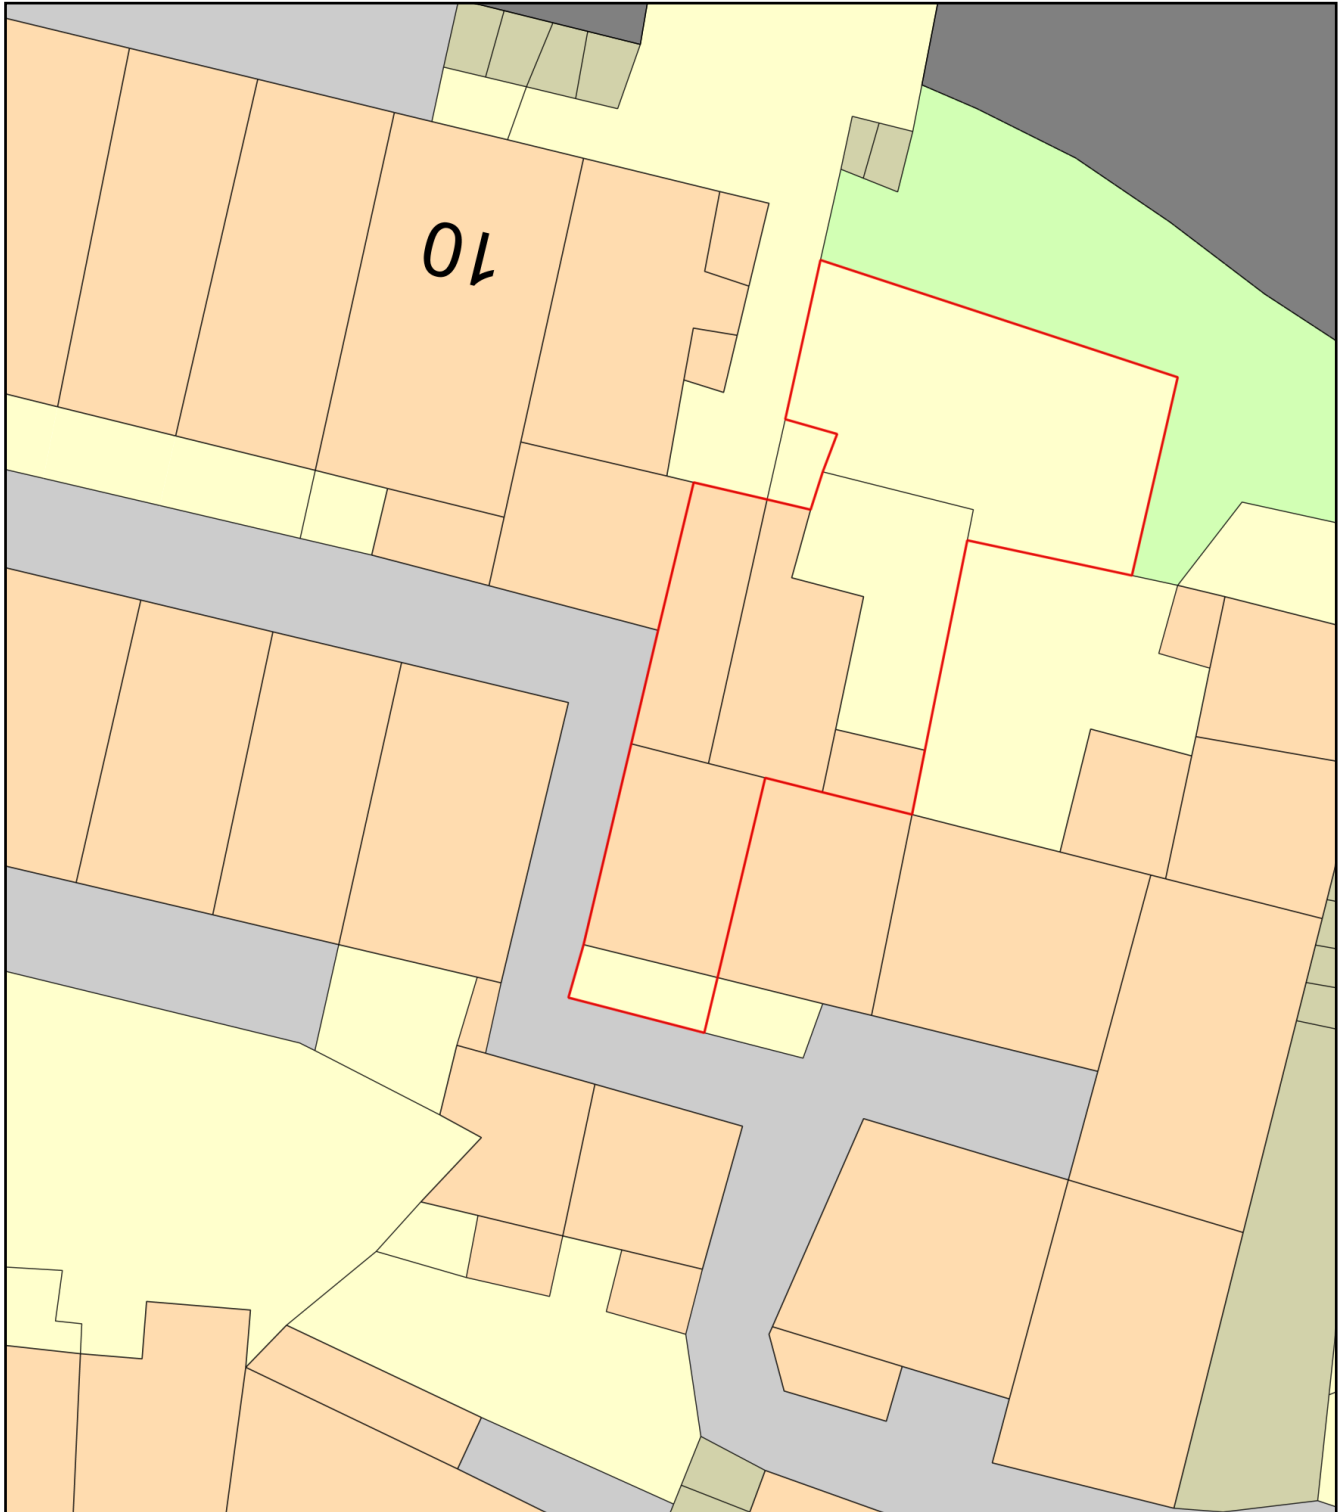

Plan Produced for: Windows 200

Date Produced: 08 Feb 2021


Plan Reference Number: TQRQM21039140452880

Scale: 1:200 @ A4

OUTSIDE LOCKING IN

PROPOSED FUSH CASEMENT DORMER FRONT  
(SIDE HUNG CASEMENT)

MADORA, BLOOMSWELL, R.H.B

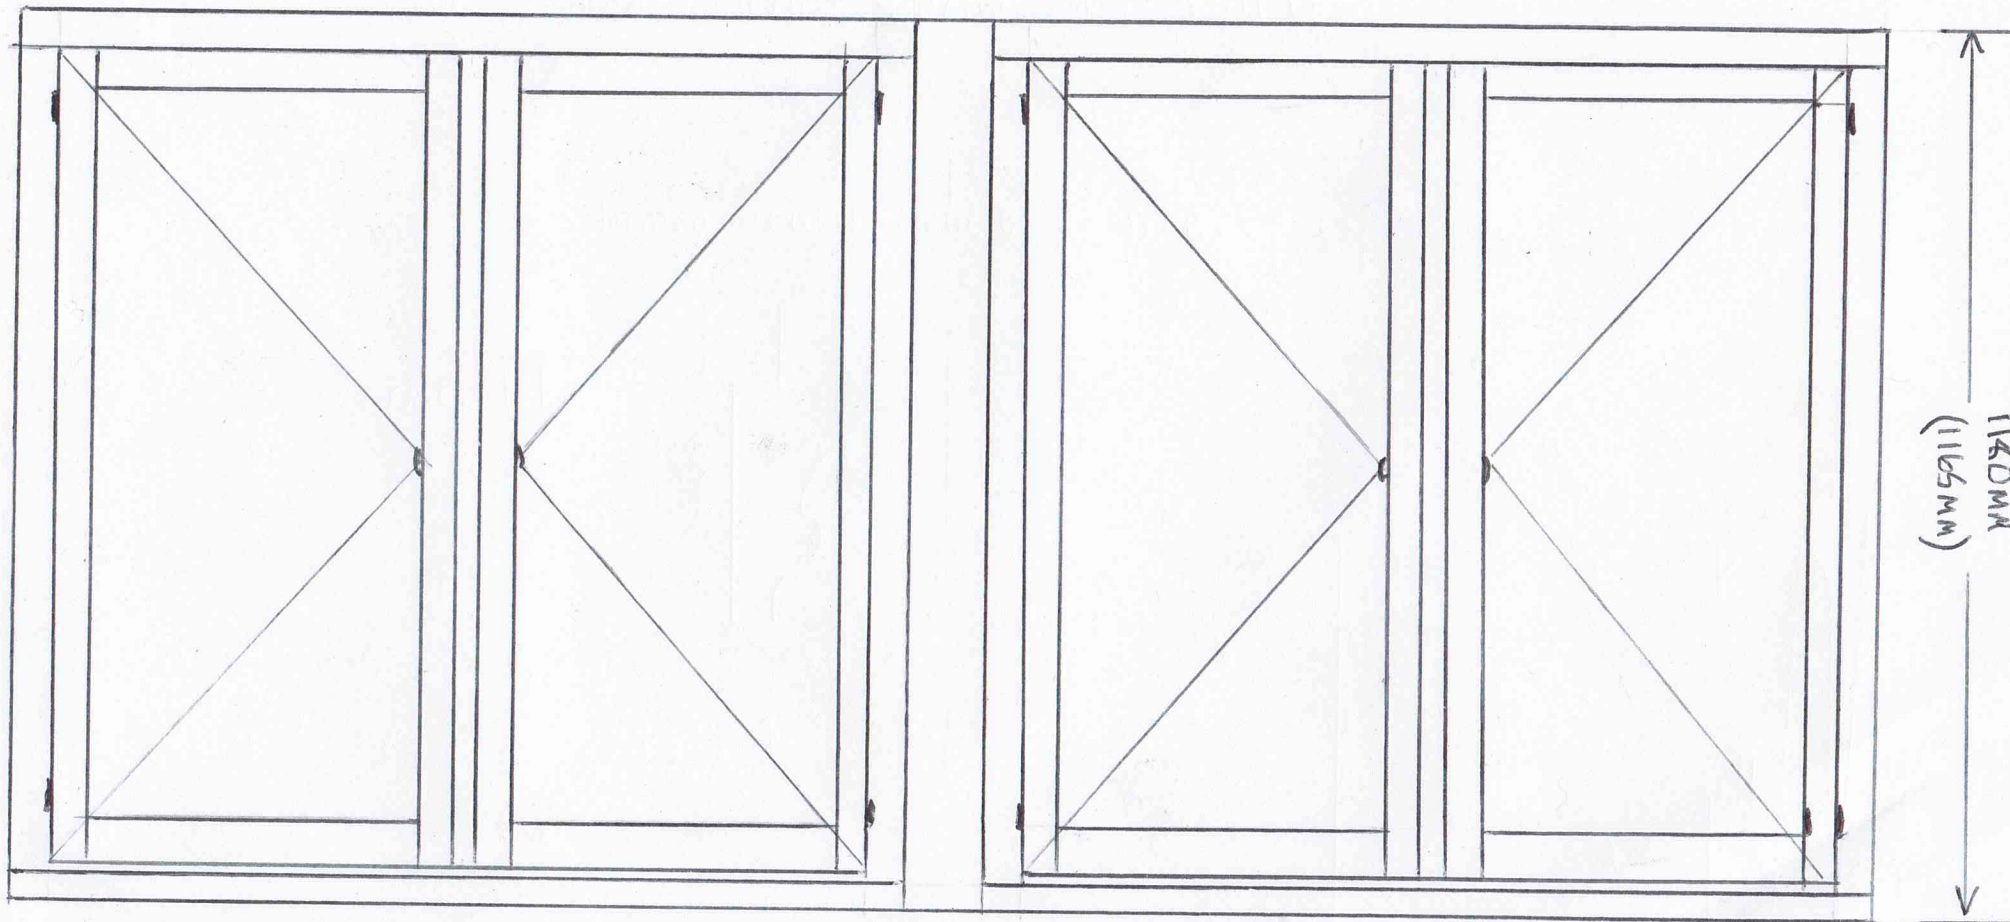

1140MM  
(1165MM)

1180MM

1180MM


SCALE 1:10

NYMNP  
23/06/2021

MARK LAYLOCK FEB 2021

MADORA, BLOOMSWELL, R.H.B

OUTSIDE LOOKING IN

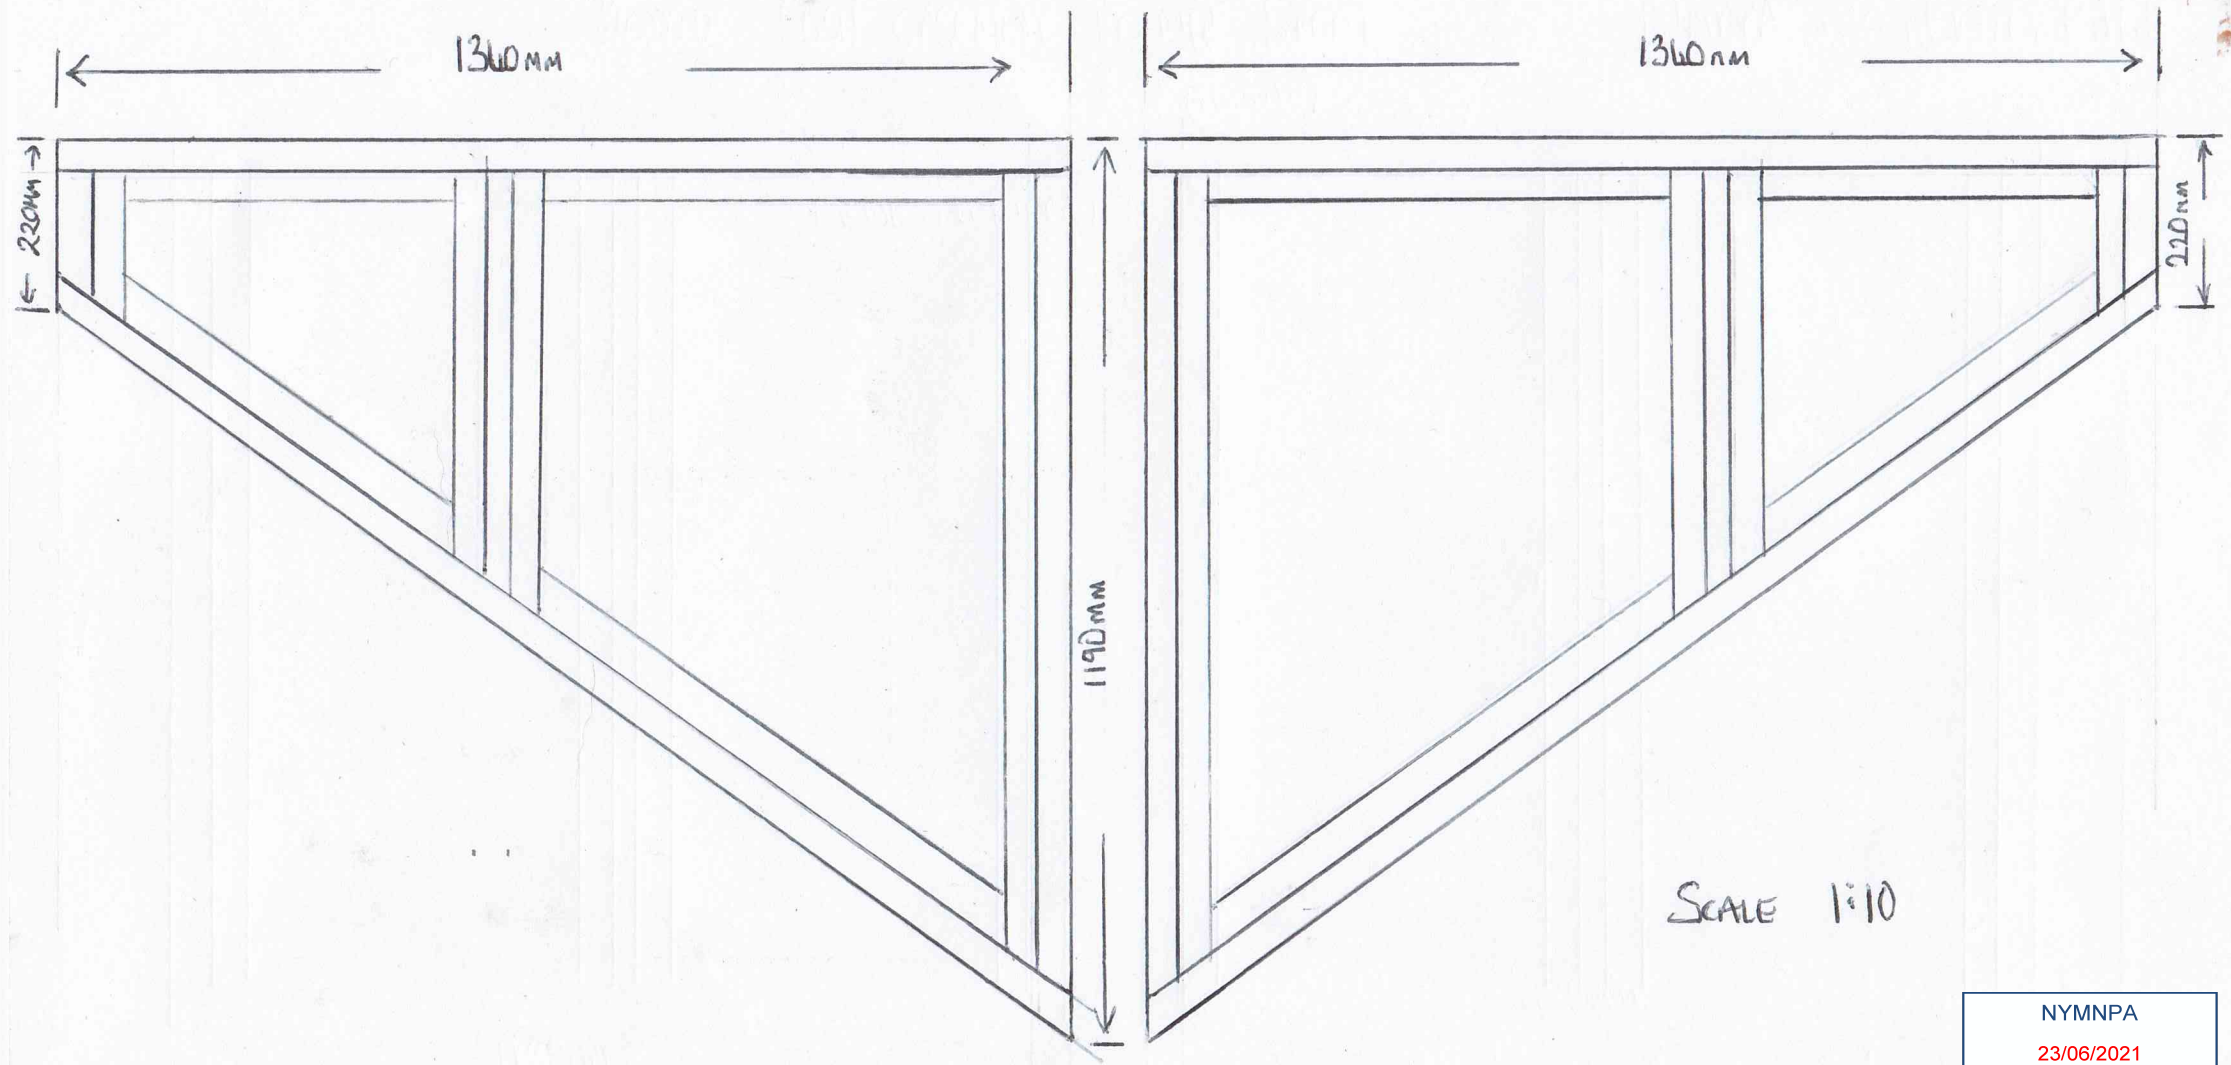

SCALE 1:10

PROPOSED FLUSH CASEMENT DORMER SIDES

NYMNPA 23/06/2021
----------------------

MARK LAMCOCK FEB 2021