

---

**From:** Neil Duffield

**Sent:** 19 July 2021 17:12

**To:** Megan O'Mara

**Subject:** NYM/2021/0291/FL - Hawthorn Hil E12034- Nymnp drg 01E 19-07-21

Hi Megan,

Following your reminder I attach the Block plan drawing D12034-01E.

The Roof glazing has been corrected.

Kind regards

Neil





The information contained in this email is intended only for the person or entity to whom it is addressed and may contain confidential and/or privileged material. If you have received this email in error please note that any review, retransmission, copying, dissemination or other use of, or taking of any action in reliance upon its contents is prohibited. If you are not an intended recipient please delete the material from any computer that may have it and contact BHD Partnership IT Personnel on

thank you for your co-operation.

The contents of an attachment to this email may contain software viruses which could damage your computer system. We cannot accept liability for any damage which you sustain as a result of software viruses, you should carry out your own virus checks before opening any attachment.

**BHD Partnership, Airy Hill Manor, Whitby, North Yorkshire, YO21 1QB**

[www.bhdpartnership.com](http://www.bhdpartnership.com)

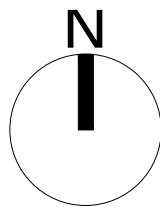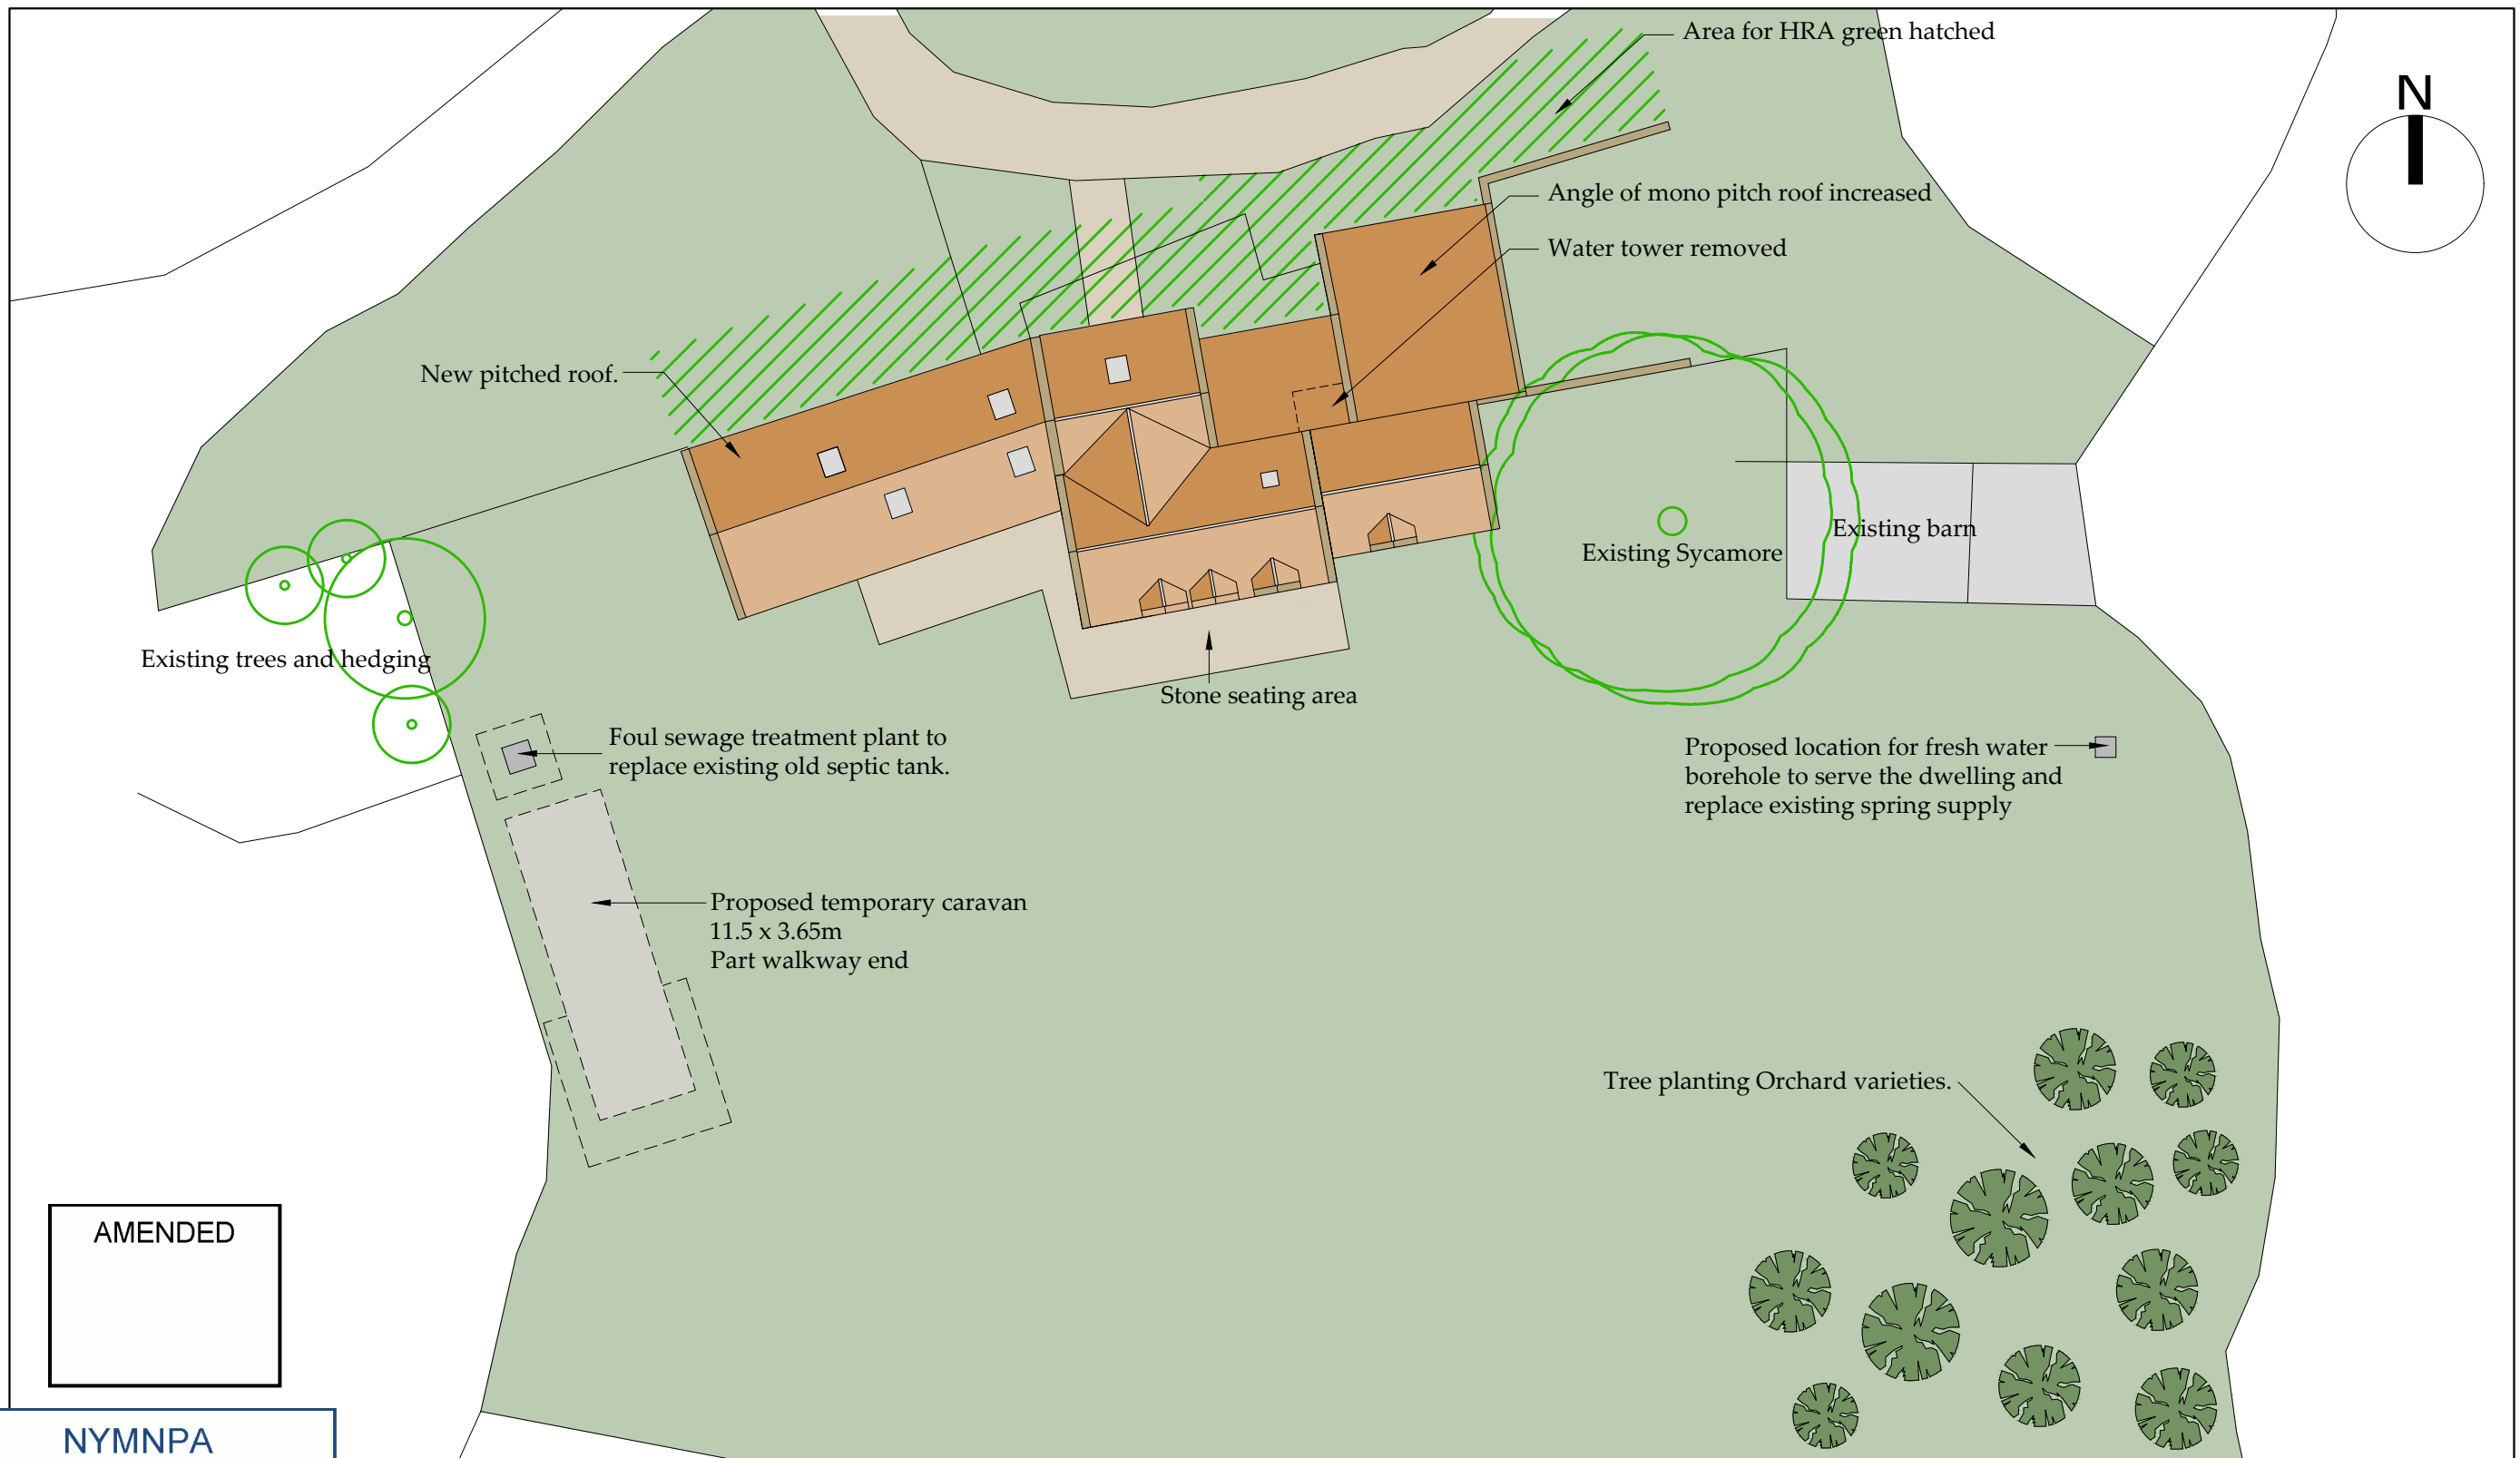

AMENDED

**NYMNPA**  
20/07/2021

**Block Plan**  
Scale 1:250

Ordnance Survey Licence No. 100002562

**b h d partnership**  
Airy Hill Manor, Whitby, North Yorkshire, UK, YO21 1QB.  
Tel: 01947-604871 Fax: 01947-600010  
general@bhdpartnership.com www.bhdpartnership.com

●DO NOT SCALE from this drawing. Only figured dimensions are to be taken from this drawing.  
●The Contractor must verify all dimensions on site before commencing any work or shop drawings.  
The Contractor must report any discrepancies before commencing work. If this drawing exceeds the quantities taken in any way, the Technician is to be informed before work is initiated.  
Work within The Construction (Design and Management) Regulations 2015 is not to start until a Health & Safety Plan has been produced. This drawing is Copyright and must not be reproduced without consent of BHD Partnership Ltd

REV	DATE	BY	AMENDMENT	CHKD	APVD
E	19/07/21	nid	Roof glazing reduced to match elevations		
D	14/06/21	NID	Existing trees and HRA area		
C	05/05/21	nid	Caravan size		
B	14/04/21	CE	Block plan updated		
A	25/01/21	CE	Issued for approval		

CLIENT:  
**Mr A & Mrs C Nicholson**

PROJECT:  
**Hawthorne Hill Cottage  
Goathland YO22 5LL**

A3 | DRN: C Eynon | DATE: 25/01/21  
SCALE: As shown | ISSUE: Preliminary

DRAWING TITLE:  
**Proposed  
Block Plan**

DRAWING NR:  
**D12034-01**

REV:  
**E**