


**Drawing Title:**  
**Location Plan**

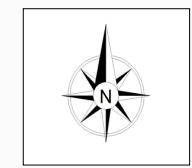

- Key:
- Planning Application Boundary
  - Land in Applicants Control

NYMNP  
 30/06/2021

Notes:  
 Ordnance Survey License number: 100002120

Drawn by:	JG
Checked by:	
Approved by:	

**The Mineral Planning Group Ltd.**  
 The Rowan Suite  
 Oakdene House  
 Cottingley Business Park  
 Bingley, West Yorkshire  
 BD16 1PE



www.mpgyorks.co.uk


Scale:  
**1:2,500 @ A3**


Client:  
**Noble Recycling and Skip Hire Ltd.**

Site:  
**Fairfield Way**

Drawing Number: <b>344/1 - 1</b>	Rev: <b>1.3</b>
-------------------------------------	--------------------


Date:  
**24/06/2021**

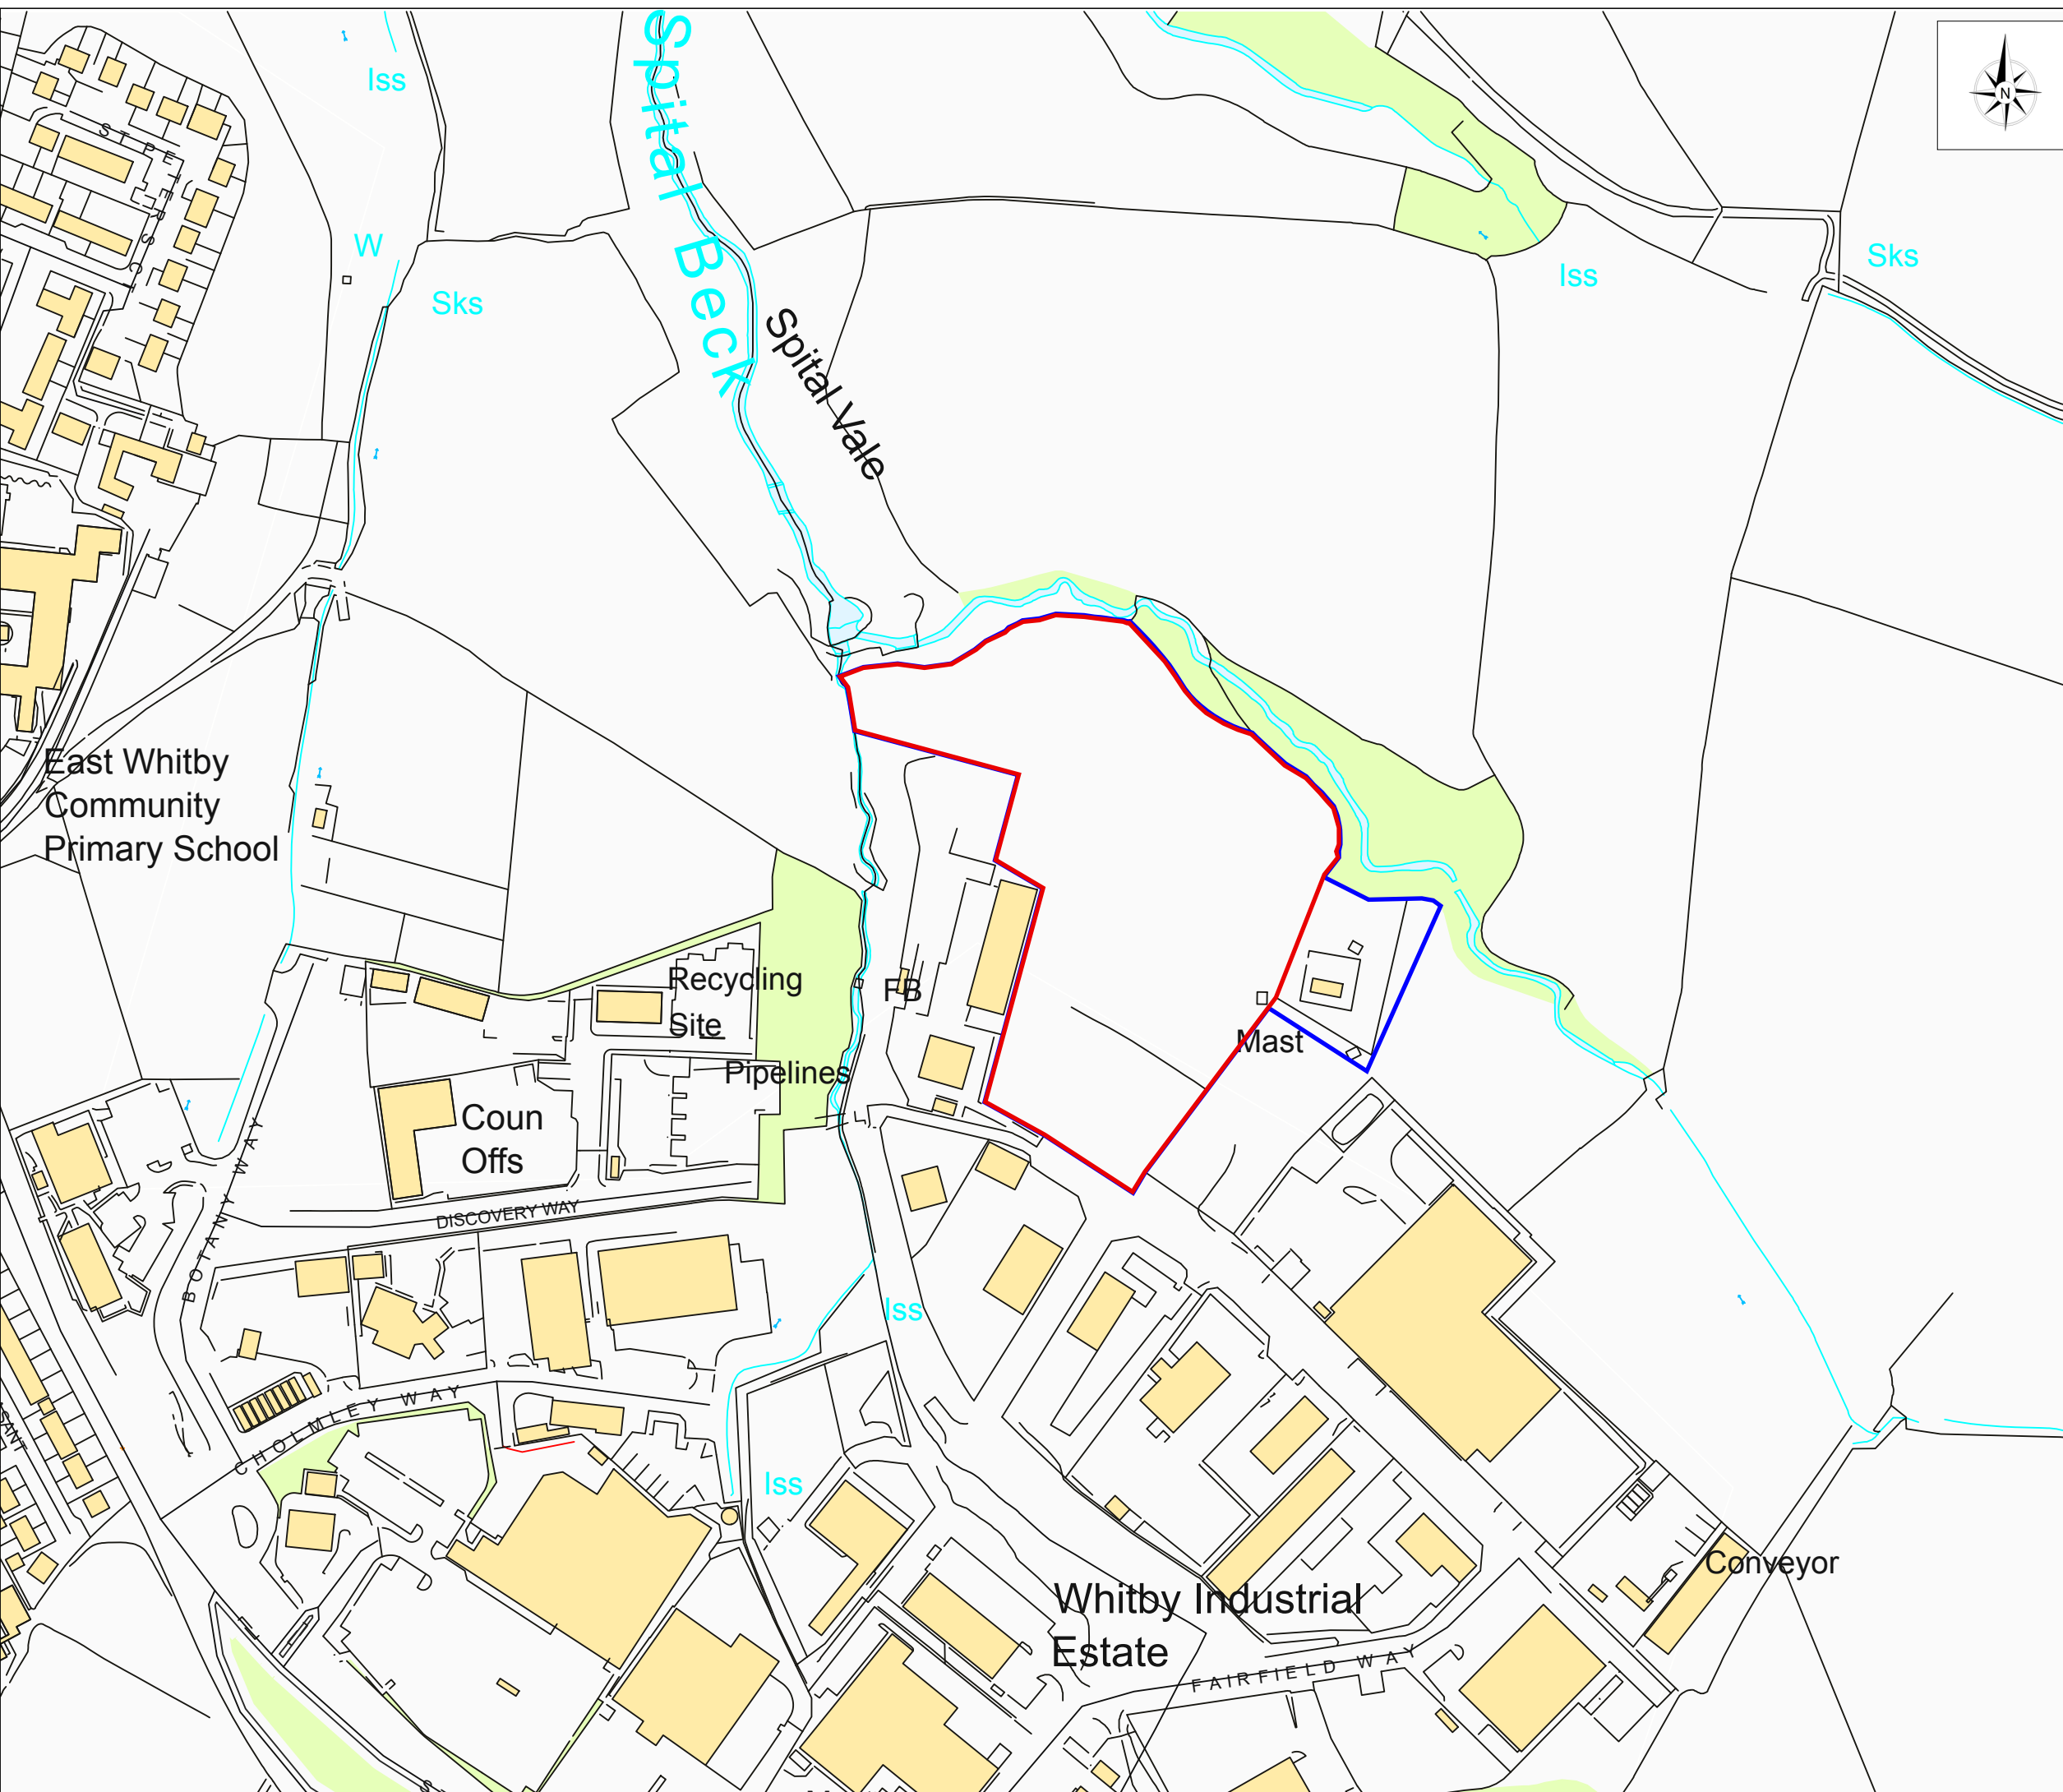

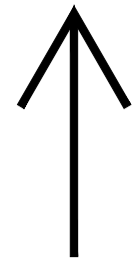

N  
Approx

**NYMNP**  
30/06/2021

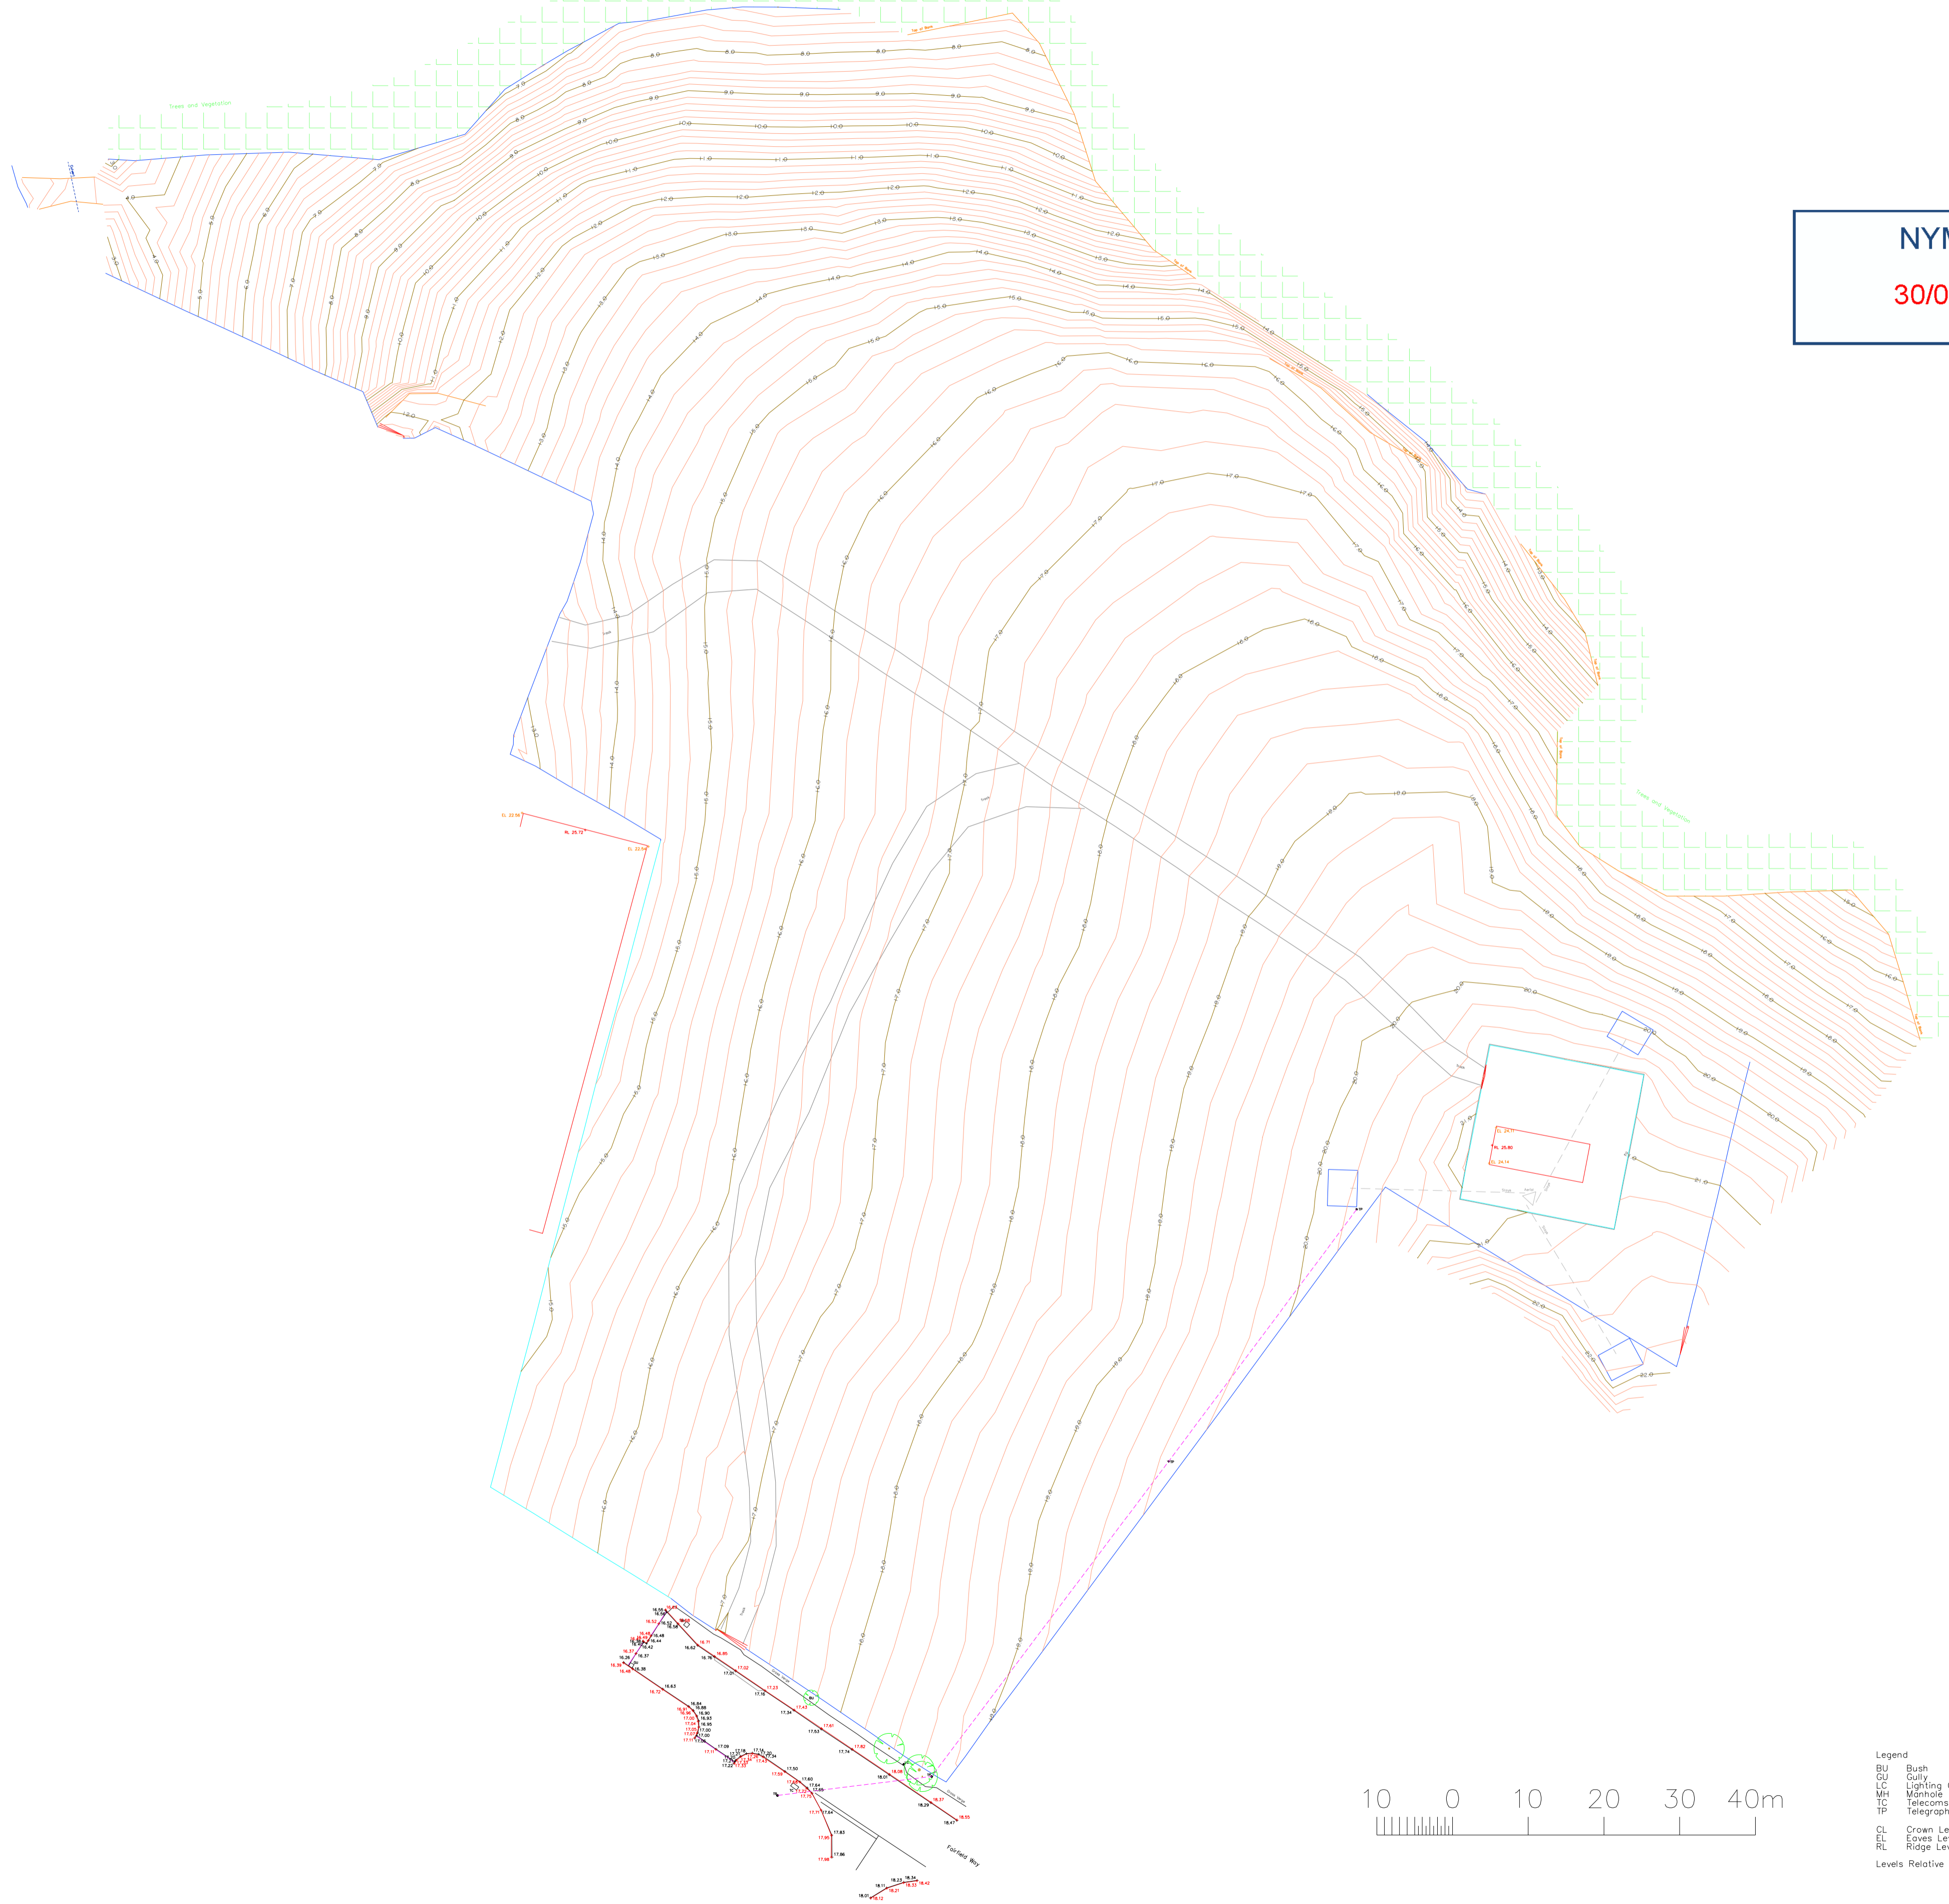

< OS MAP REF. NZ9109 >

job  
Land off Fairfield Way,  
Whitby, North Yorkshire,  
YO22 4PU

dwg no.	date
LFW/2102/RevA	February 2021

RYEDALE LAND SURVEYS

- Legend
- BU Bush
  - DU Duff
  - LC Lighting Column
  - MH Manhole
  - TC Telecoms Cover
  - TP Telegraph Pole
  - CL Crown Level (Pipe)
  - EL Eaves Level
  - RL Ridge Level
- Levels Relative To Arbitrary Datum S101 Value 20.000m





# Drawing Title: Site Layout Plan

- Key:
- Proposed Application Boundary
  - Building
  - Hardcore Surface
  - Impermeable Surface
  - Reclaimed Materials Sales Area
  - Vegetation Planting
  - Biodiversity Enhancement Area

NYMNPA  
 30/06/2021

Notes:

Drawn by:	JG
Checked by:	JMS
Approved by:	

**The Mineral Planning Group Ltd.**  
 The Rowan Suite  
 Oakdene House  
 Cottleley Business Park  
 Bingley, West Yorkshire  
 BD16 1PE

**MPG**

[www.mpgyorks.co.uk](http://www.mpgyorks.co.uk)

Scale:  
**1:1000 @A3**

Client:  
**Noble Recycling and Skip Hire Ltd.**


Site:  
**Fairfield Way**

Drawing Number: <b>344/1 - 3</b>	Rev: <b>3.6</b>
-------------------------------------	--------------------

Date:  
**23/06/2021**



te

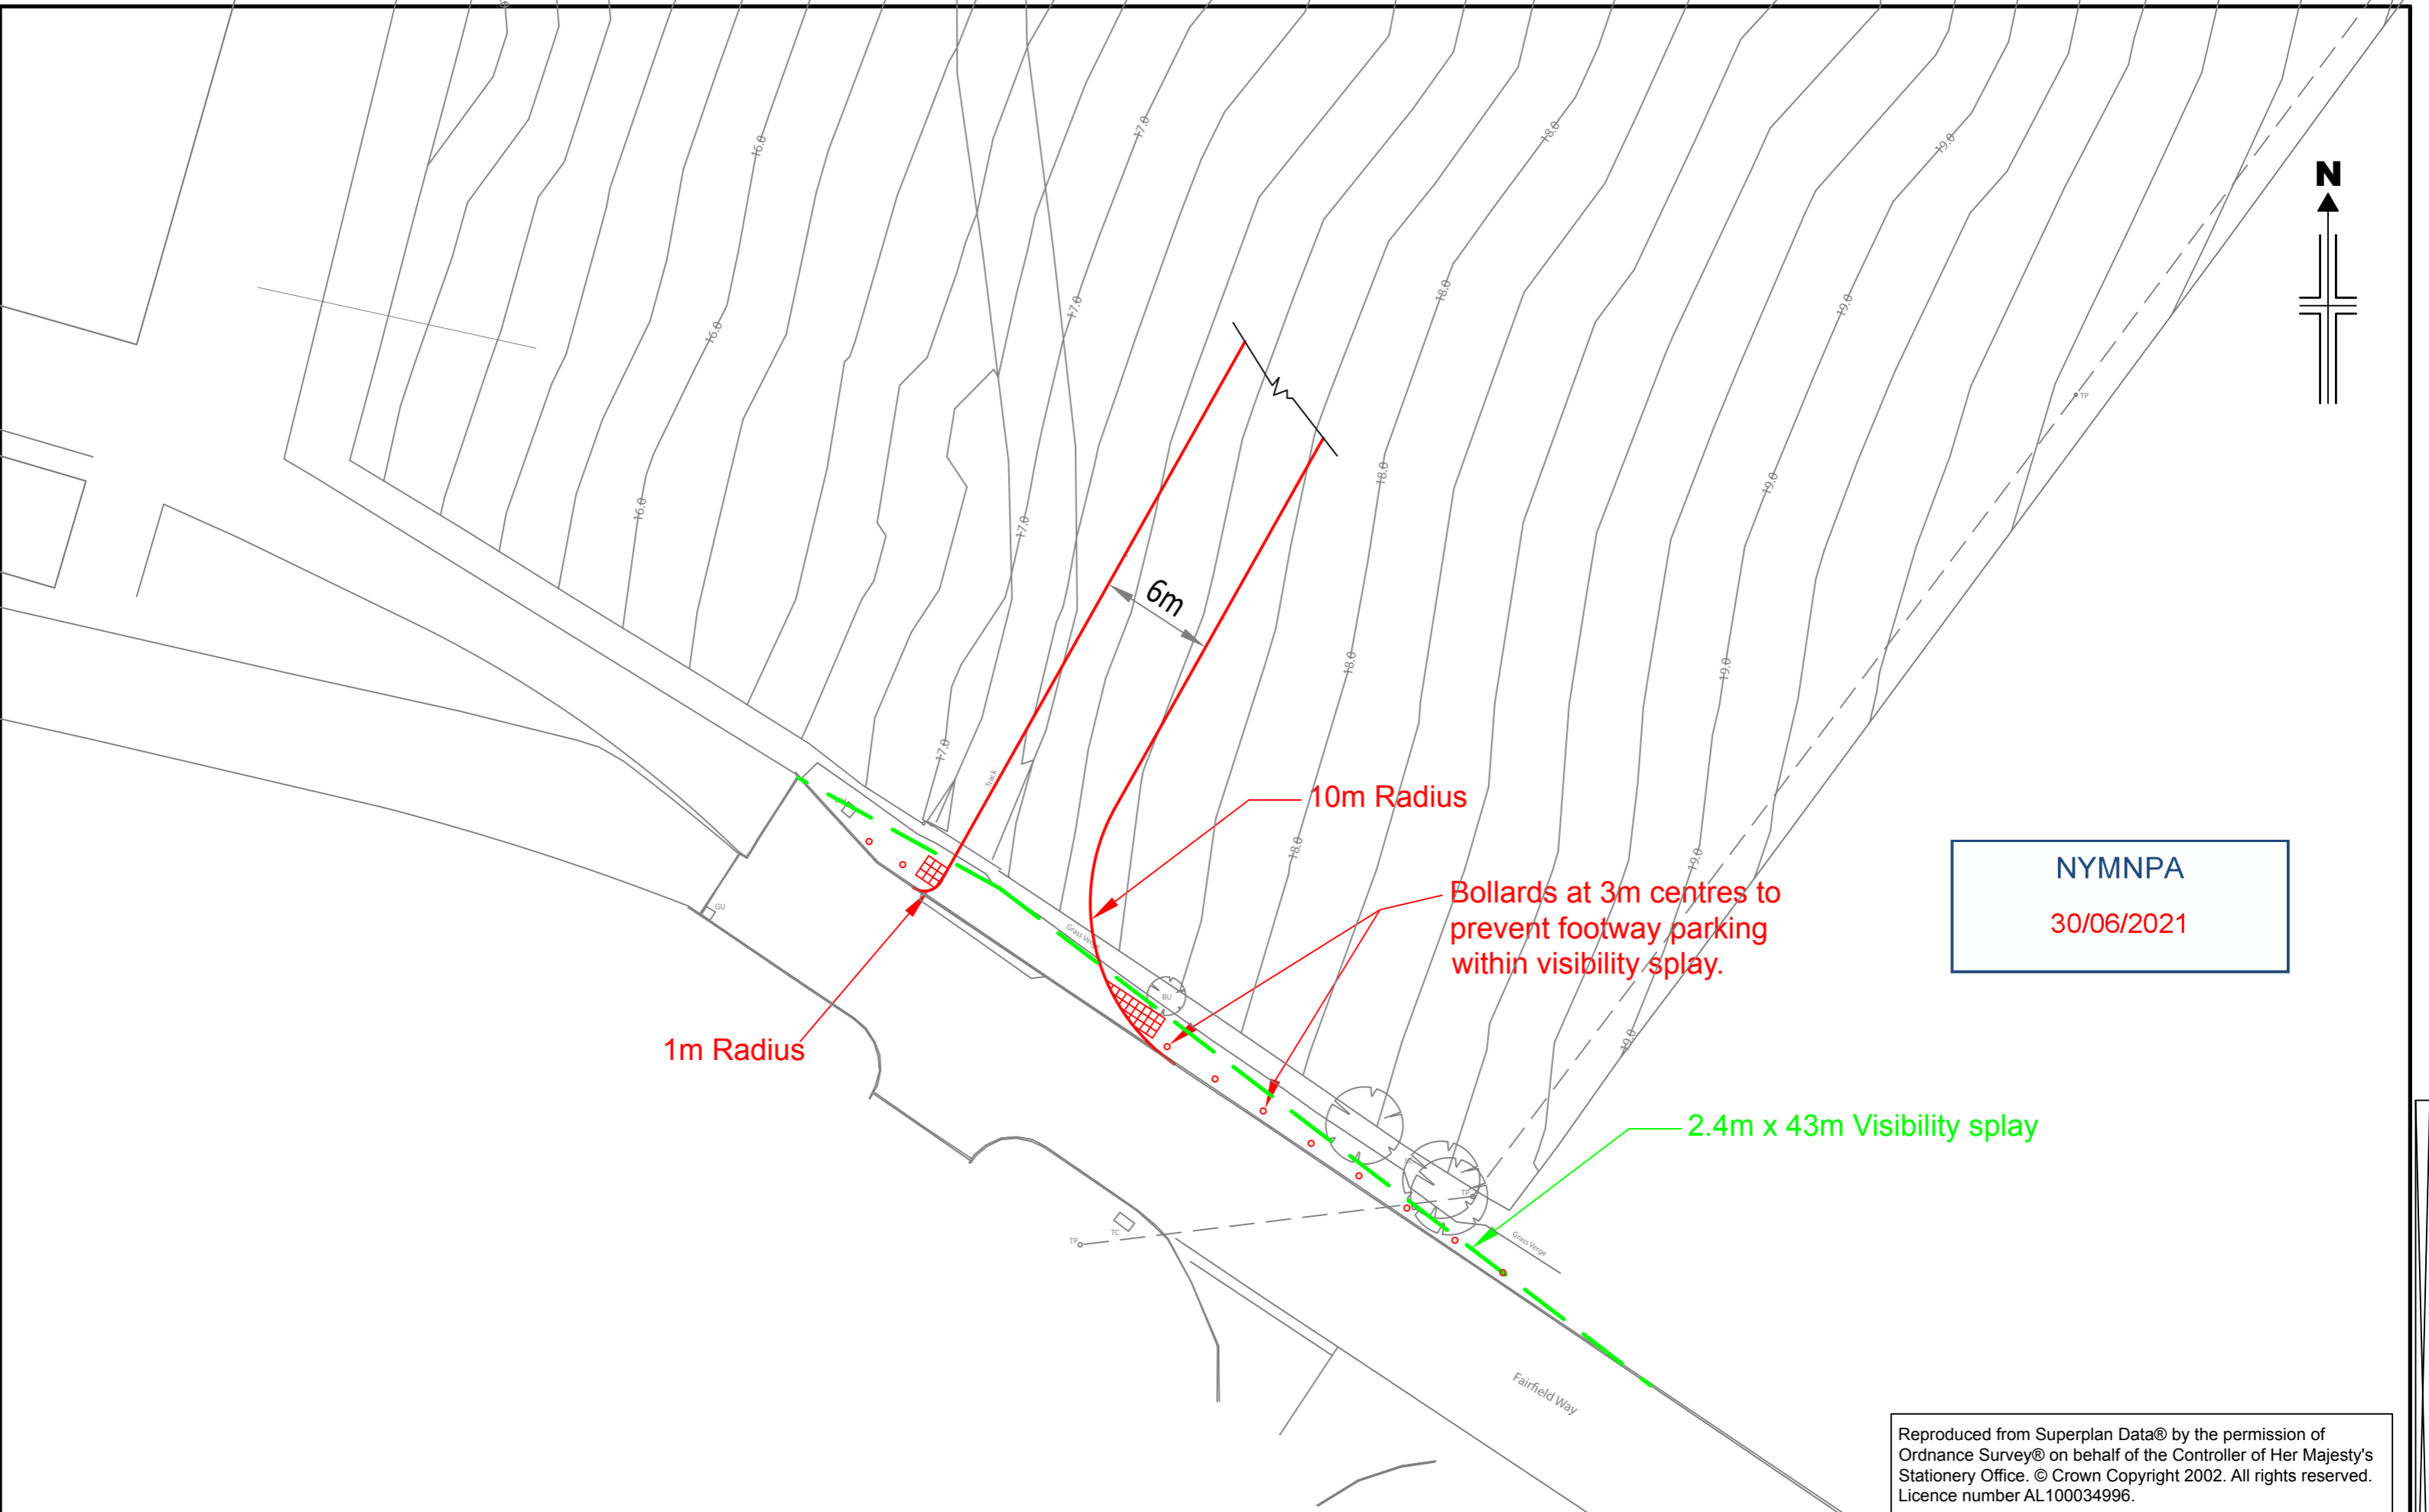

**NYMNPA**  
30/06/2021





Reproduced from Superplan Data® by the permission of Ordnance Survey® on behalf of the Controller of Her Majesty's Stationery Office. © Crown Copyright 2002. All rights reserved. Licence number AL100034996.

Client	Noble Recycling & Skip Hire
Job	Fairfield Way, Whitby
Title	Proposed Site Access Layout


Drawn	HP
Check	DLW
Appr.	DLW

Date	June 2021
Scale	NTS

Drwg No.	T3539-001
Rev.	

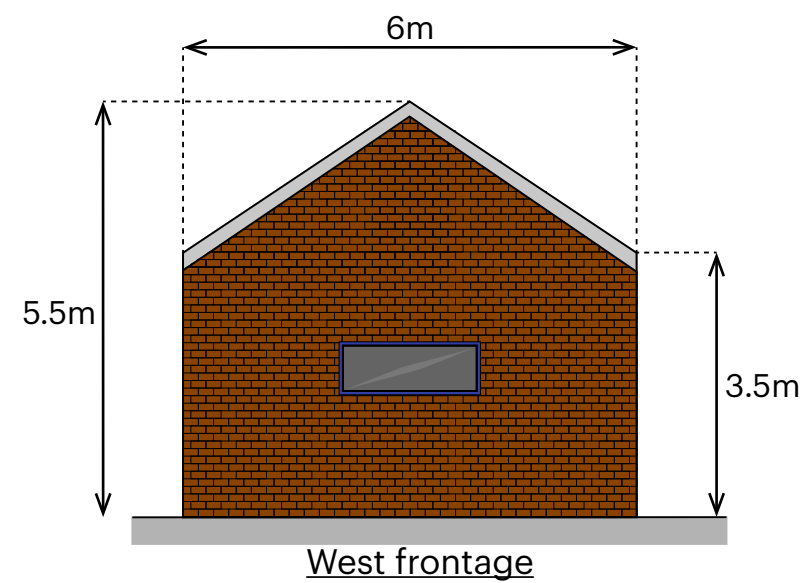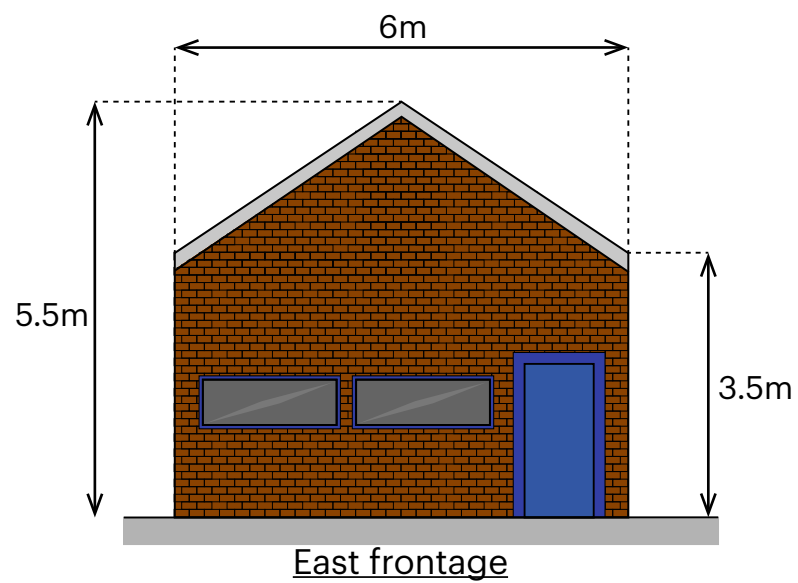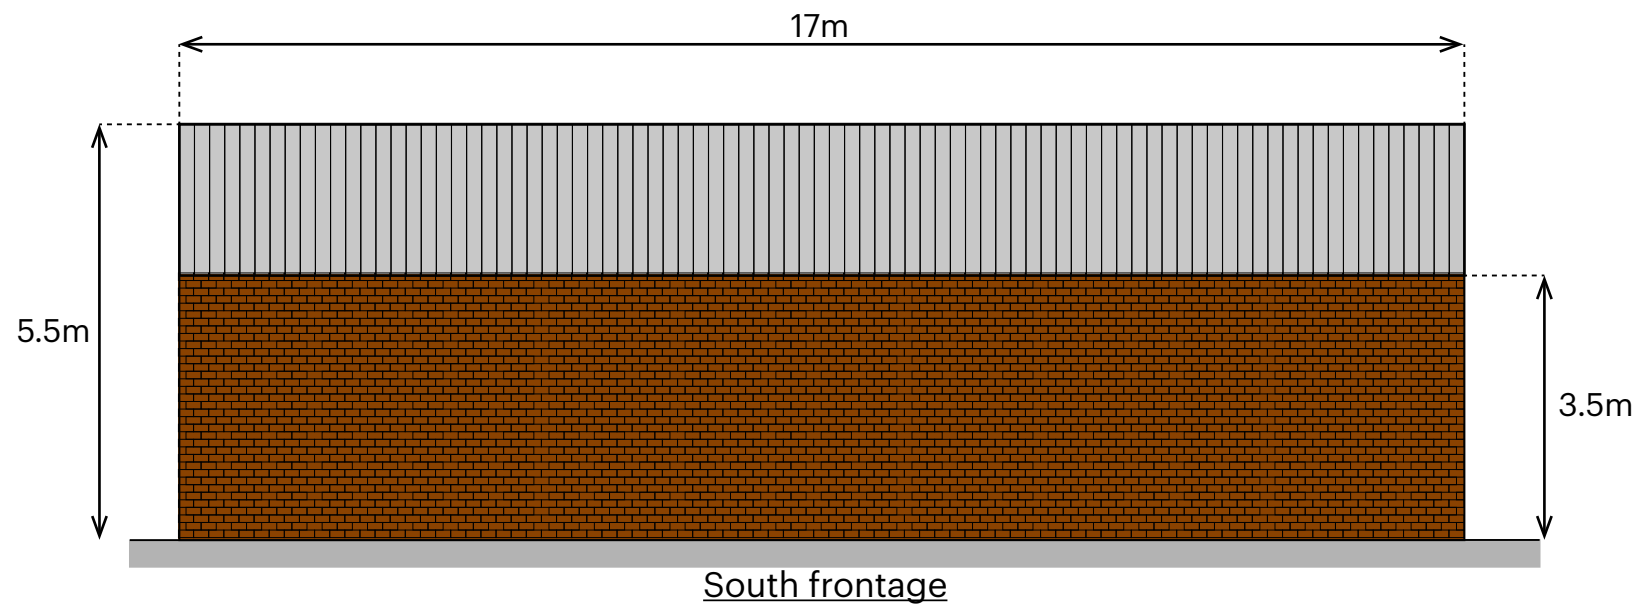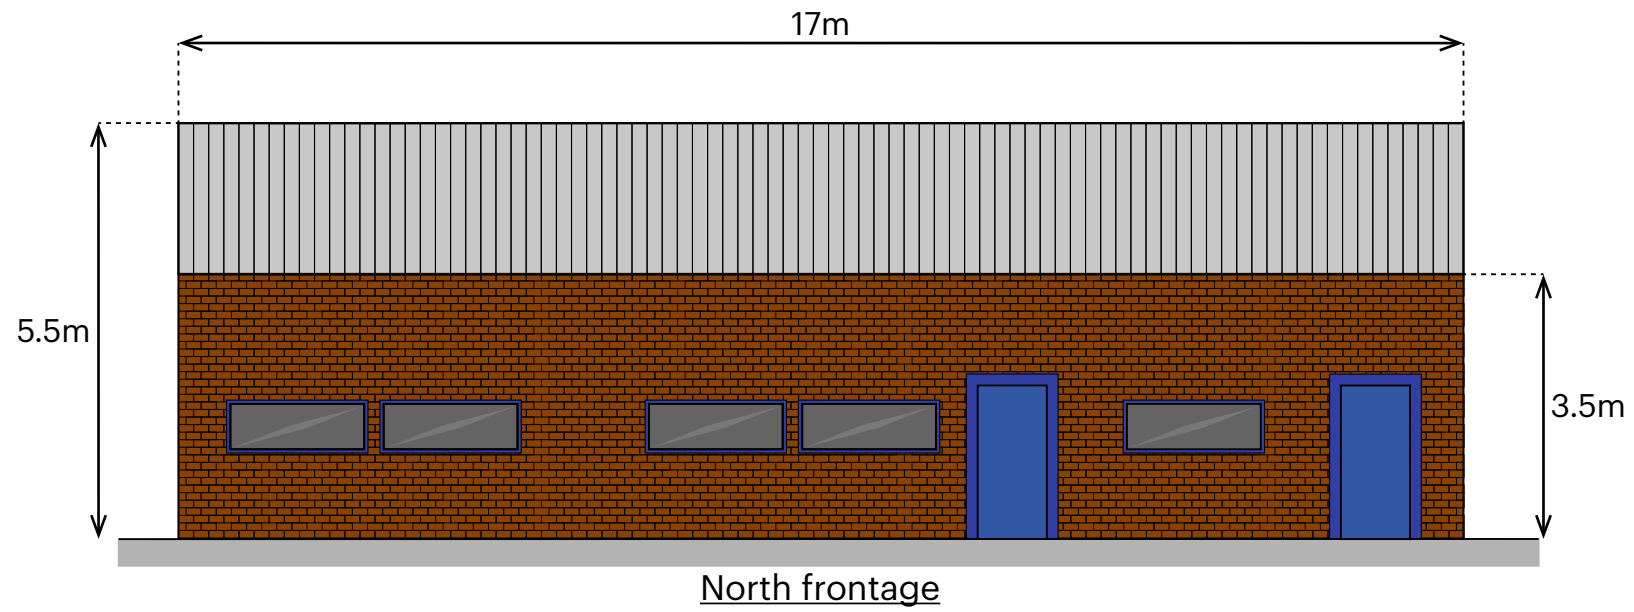


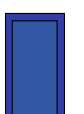


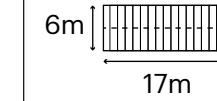
Plan View



# Drawing Title: Office Elevations

Key:

-  Corrugated Roof
-  Brick Wall
-  Ground
-  Pedestrian Door
-  Window

**NYMNP**

**30/06/2021**

Notes: **MPG is not the consultant or designer under CDM regulations. Plans are schematic and for reference use only**

**Building design supplied by client**

Drawn by: **JG**

Checked by: **JMS**

Approved by:

**The Mineral Planning Group Ltd.**  
The Rowan Suite  
Oakdene House  
Cottingley Business Park  
Bingley, West Yorkshire  
BD16 1PE



www.mpgyorks.co.uk

Scale:  
**1:100 @A3**


Client:  
**Noble Recycling and Skip Hire Ltd.**

Site:  
**Fairfield Way**


Drawing Number:  
**344/1 - 4.1**

Rev:  
**2.4**


Date:  
**25/06/2021**

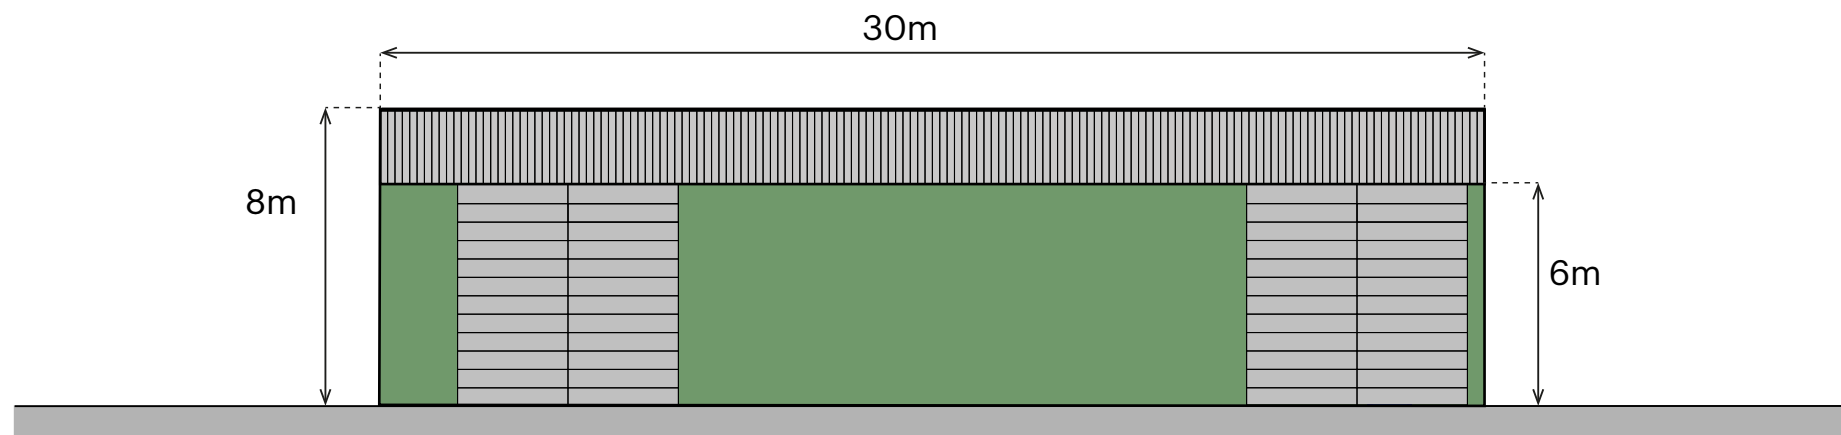


West frontage

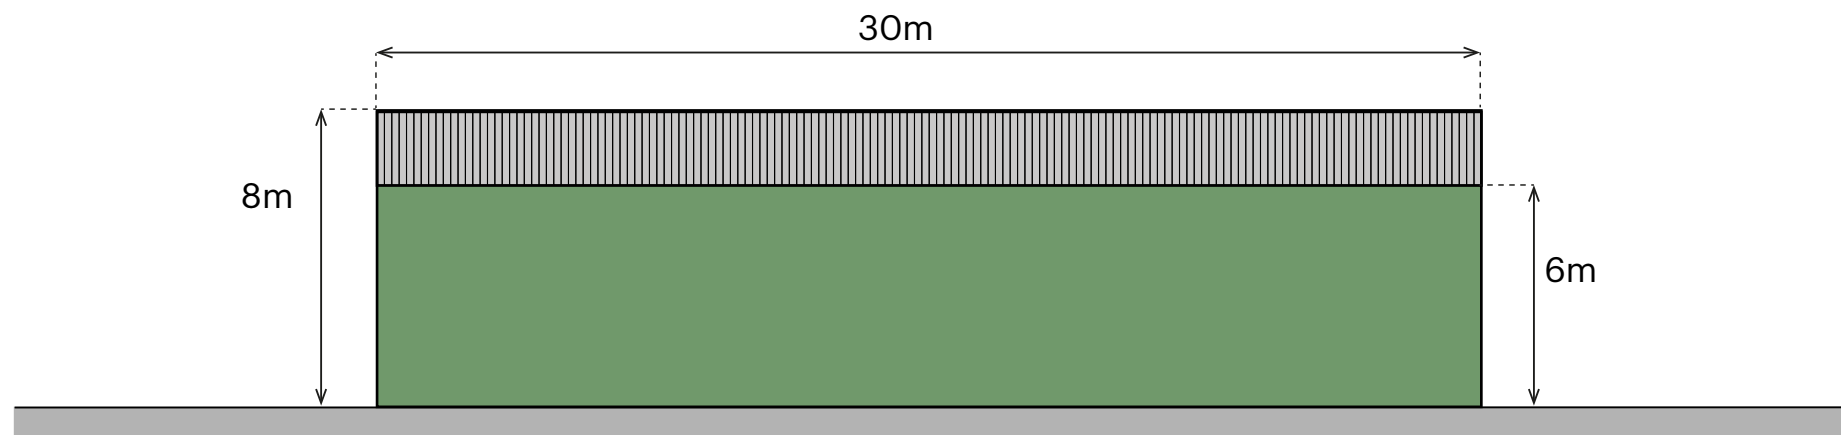

East frontage

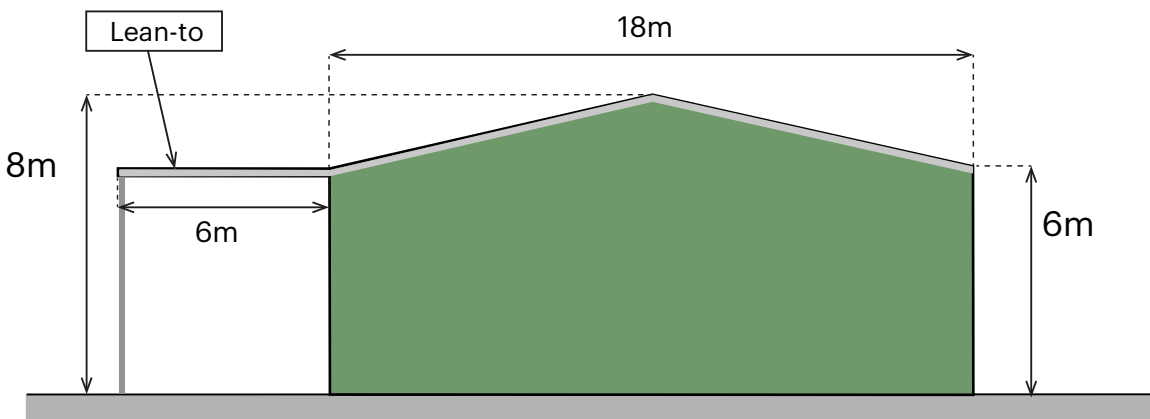


South frontage

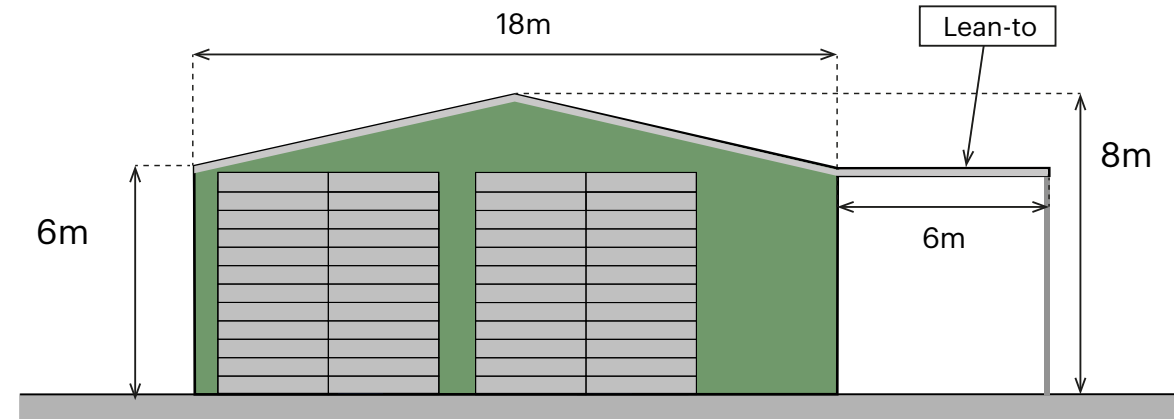




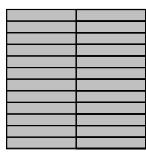
North frontage

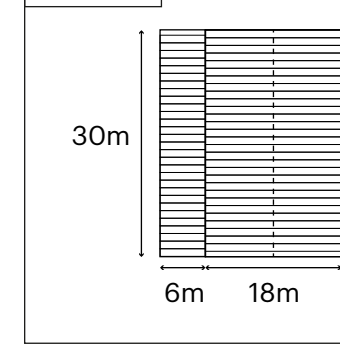Plan View



**Drawing Title:**  
Workshop Shed Elevations

Key:

-  Corrugated Roof
-  Cladded Wall
-  Ground
-  Roller-shutter Door (6m<sup>2</sup>)

NYMNP  
 30/06/2021

Notes: **MPG is not the consultant or designer under CDM regulations. Plans are schematic and for reference use only**

Building design supplied by client

Drawn by:	JG
Checked by:	JMS
Approved by:	

The Mineral Planning Group Ltd.  
 The Rowan Suite  
 Oakdene House  
 Cottingley Business Park  
 Bingley, West Yorkshire  
 BD16 1PE



www.mpgyorks.co.uk

Scale:  
1:50 @ A3

Client:  
Noble Recycling and Skip Hire Ltd.




 
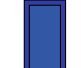
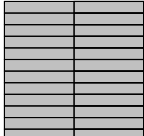
Site:  
Fairfield Way

Drawing Number: 344/1 - 4.2	Rev: 2.4
--------------------------------	-------------





Date:  
25/06/2021

**Drawing Title:**  
Recycling and Screening  
Shed Elevations

Key:

-  Corrugated Roof
-  Cladded Wall
-  Concrete Wall
-  Ground
-  Pedestrian Door
-  Roller-shutter Door (6m<sup>2</sup>)

Plan Veiw

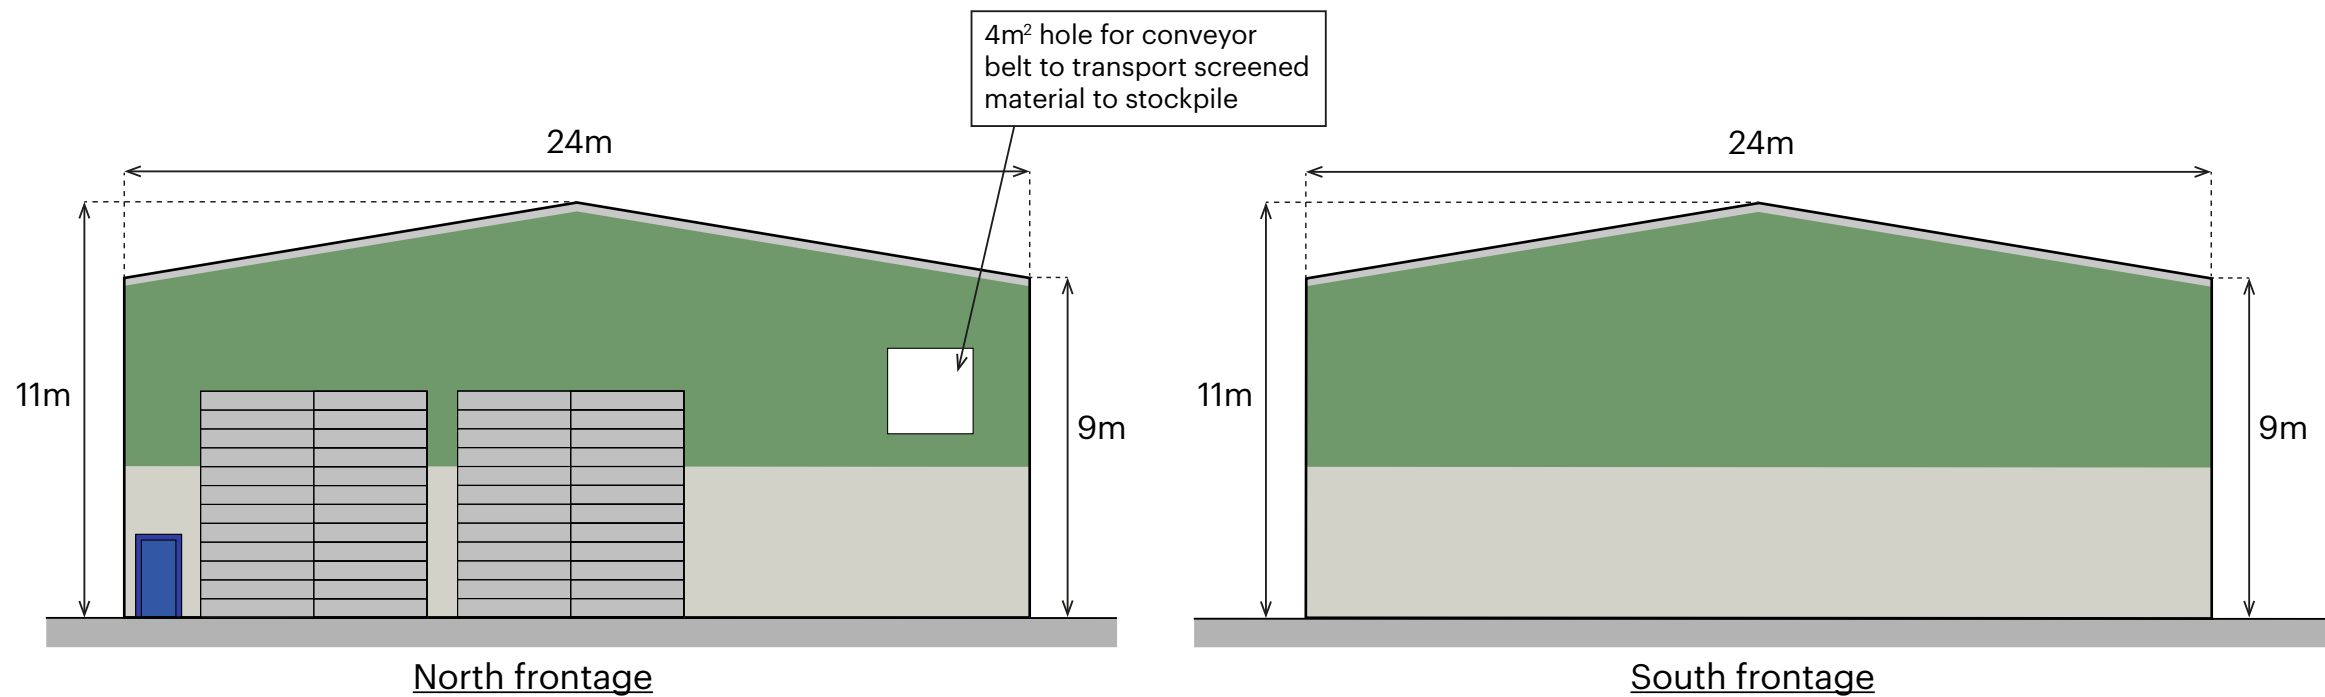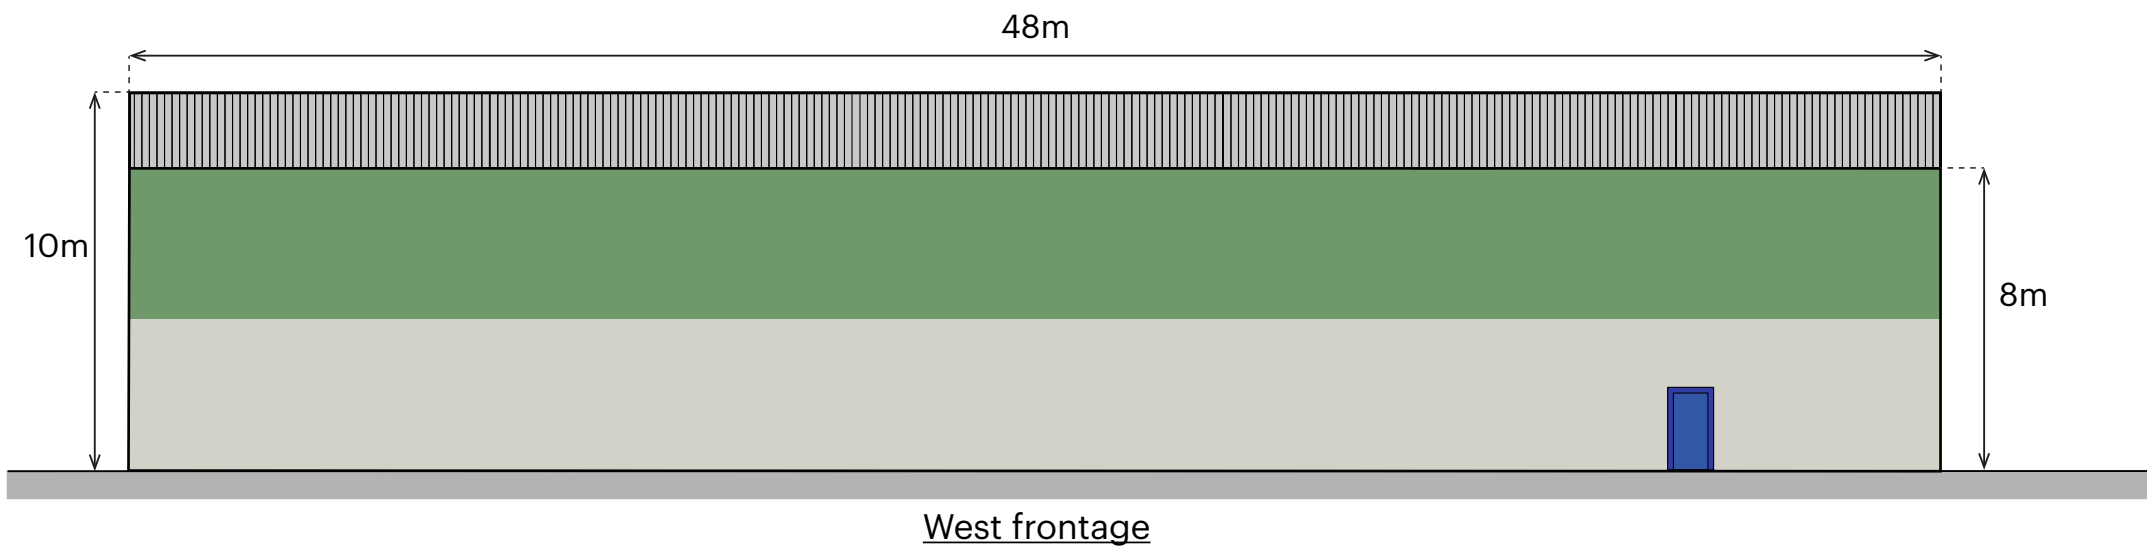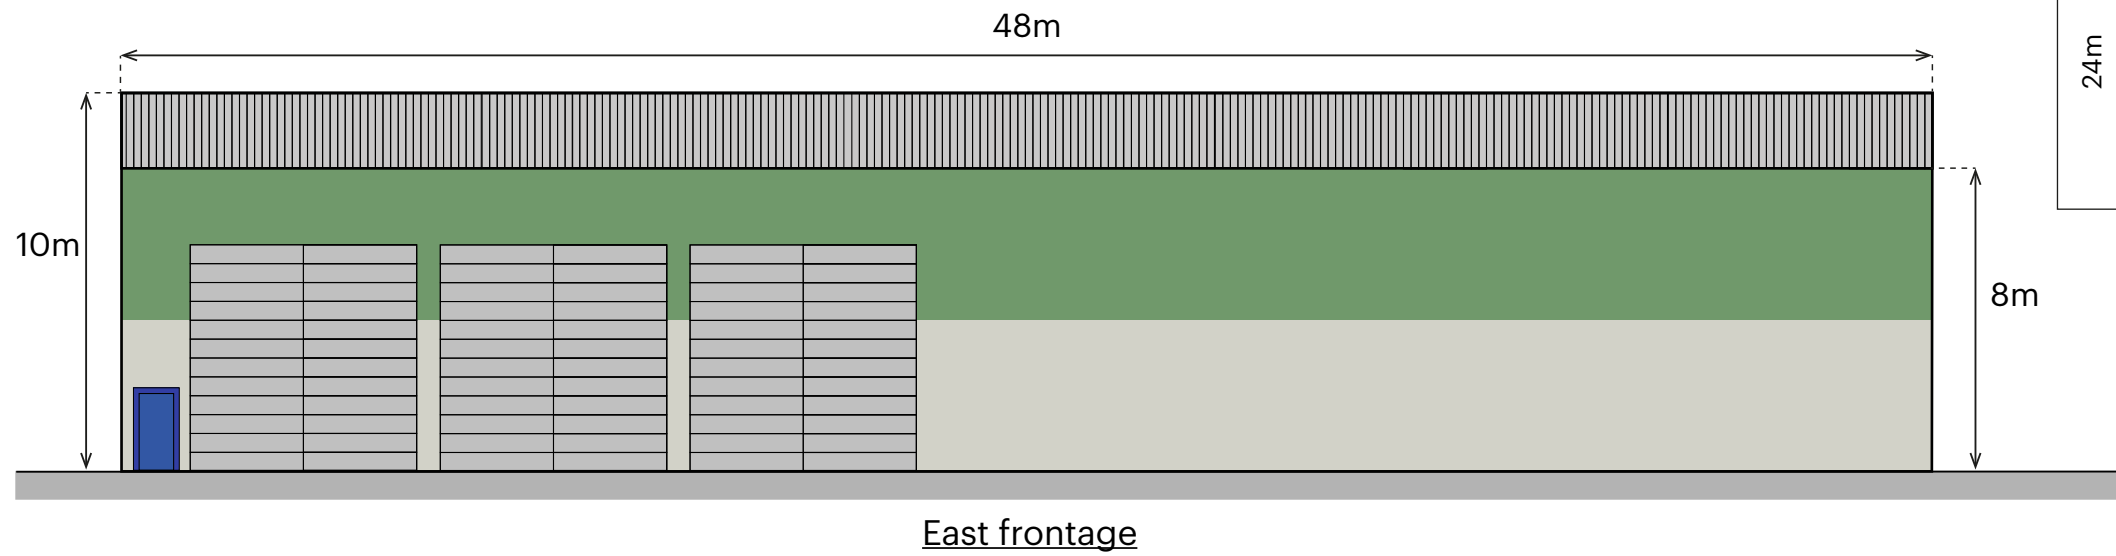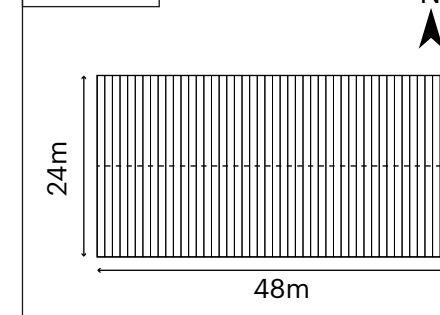

**NYMNP**

30/06/2021

Notes: **MPG is not the consultant or designer under CDM regulations. Plans are schematic and for reference use only**

**Building design supplied by client**

Drawn by:	JG
Checked by:	JMS
Approved by:	

**The Mineral Planning Group Ltd.**  
The Rowan Suite  
Oakdene House  
Cottingley Business Park  
Bingley, West Yorkshire  
BD16 1PE



www.mpgyorks.co.uk

Scale:  
**1:50 @A3**

Client:  
**Noble Recycling and Skip Hire Ltd.**


Site:  
**Fairfield Way**

Drawing Number: <b>344/1 - 4.3</b>	Rev: <b>2.4</b>
---------------------------------------	--------------------

Date:  
**25/06/2021**

NYMNPA  
30/06/2021


Plan View

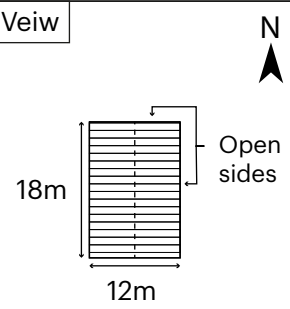


**Drawing Title:**  
Crushing and Screening  
Shed Elevations

Key:


- Corrugated Roof
- Cladded Wall
- Concrete Wall
- Ground
- Pedestrian Door
- Roller-shutter Door (6m<sup>2</sup>)

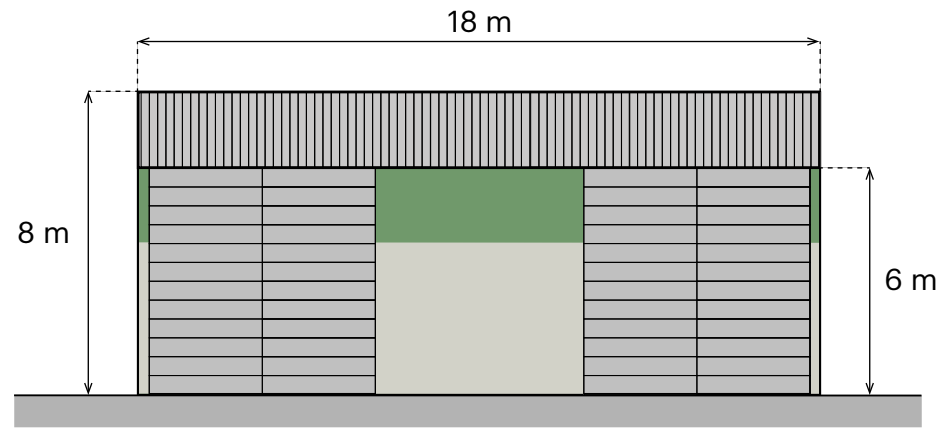


East Frontage

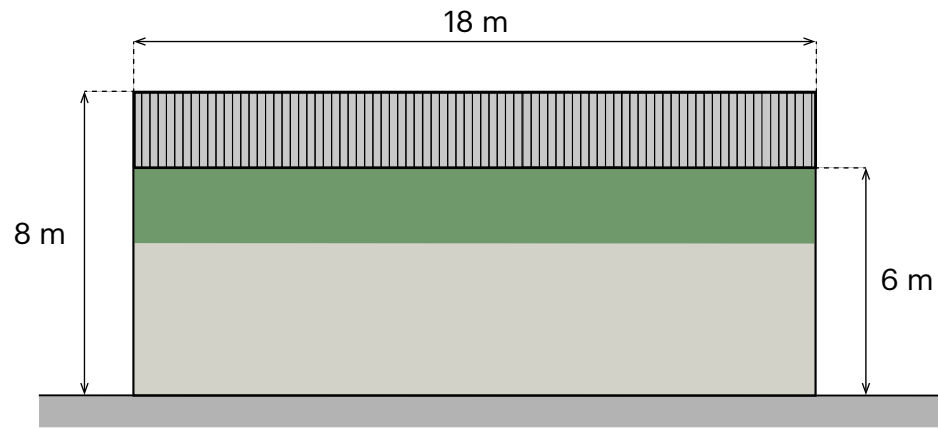

West Frontage

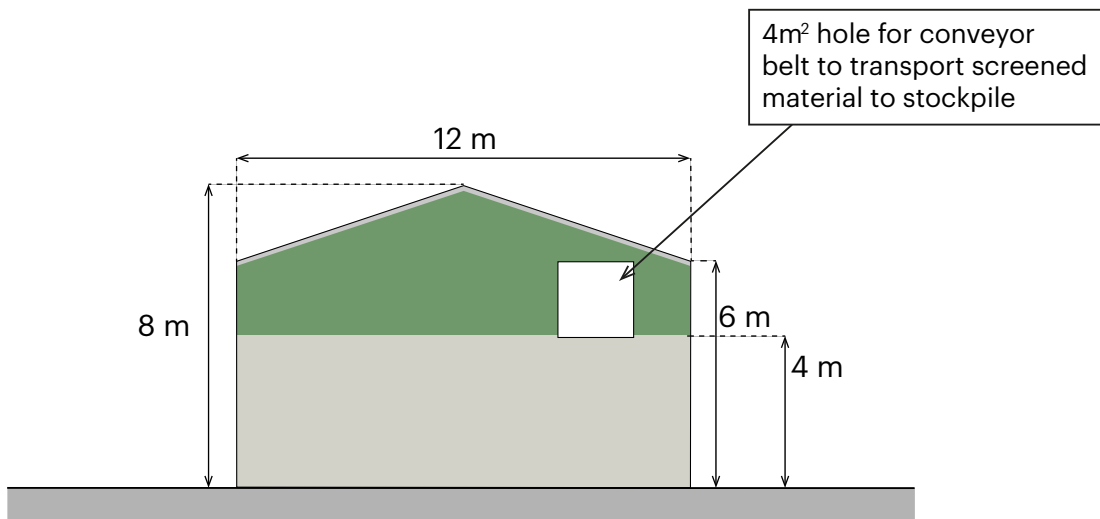

North Frontage

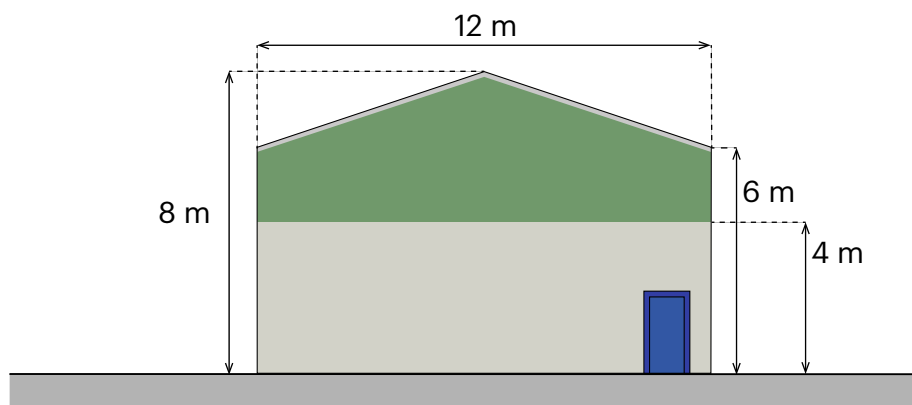

South Frontage

Notes: **MPG is not the consultant or designer under CDM regulations. Plans are schematic and for reference use only**

**Building design supplied by client**

Drawn by:	JG
Checked by:	JMS
Approved by:	

**The Mineral Planning Group Ltd.**  
The Rowan Suite  
Oakdene House  
Cottingley Business Park  
Bingley, West Yorkshire  
BD16 1PE  
[www.mpgyorks.co.uk](http://www.mpgyorks.co.uk)



Scale:  
**1:50 @A3**

Client:  
**Noble Recycling and Skip Hire Ltd.**

Site:  
**Fairfield Way**

Drawing Number: <b>344/1 - 4.4</b>	Rev: <b>2.5</b>
---------------------------------------	--------------------

Date:  
**25/06/2021**




**Drawing Title:**  
FRA Areas



**NYMNPA**  
30/06/2021

- Key:
- Planning Application Boundary
  - Building
  - Hardcore Surface
  - Impermeable Surface
  - Reclaimed Materials Sales Area
  - Vegetation Planting
  - Biodiversity Enhancement Area (Area C)
  - Area A
  - Area B

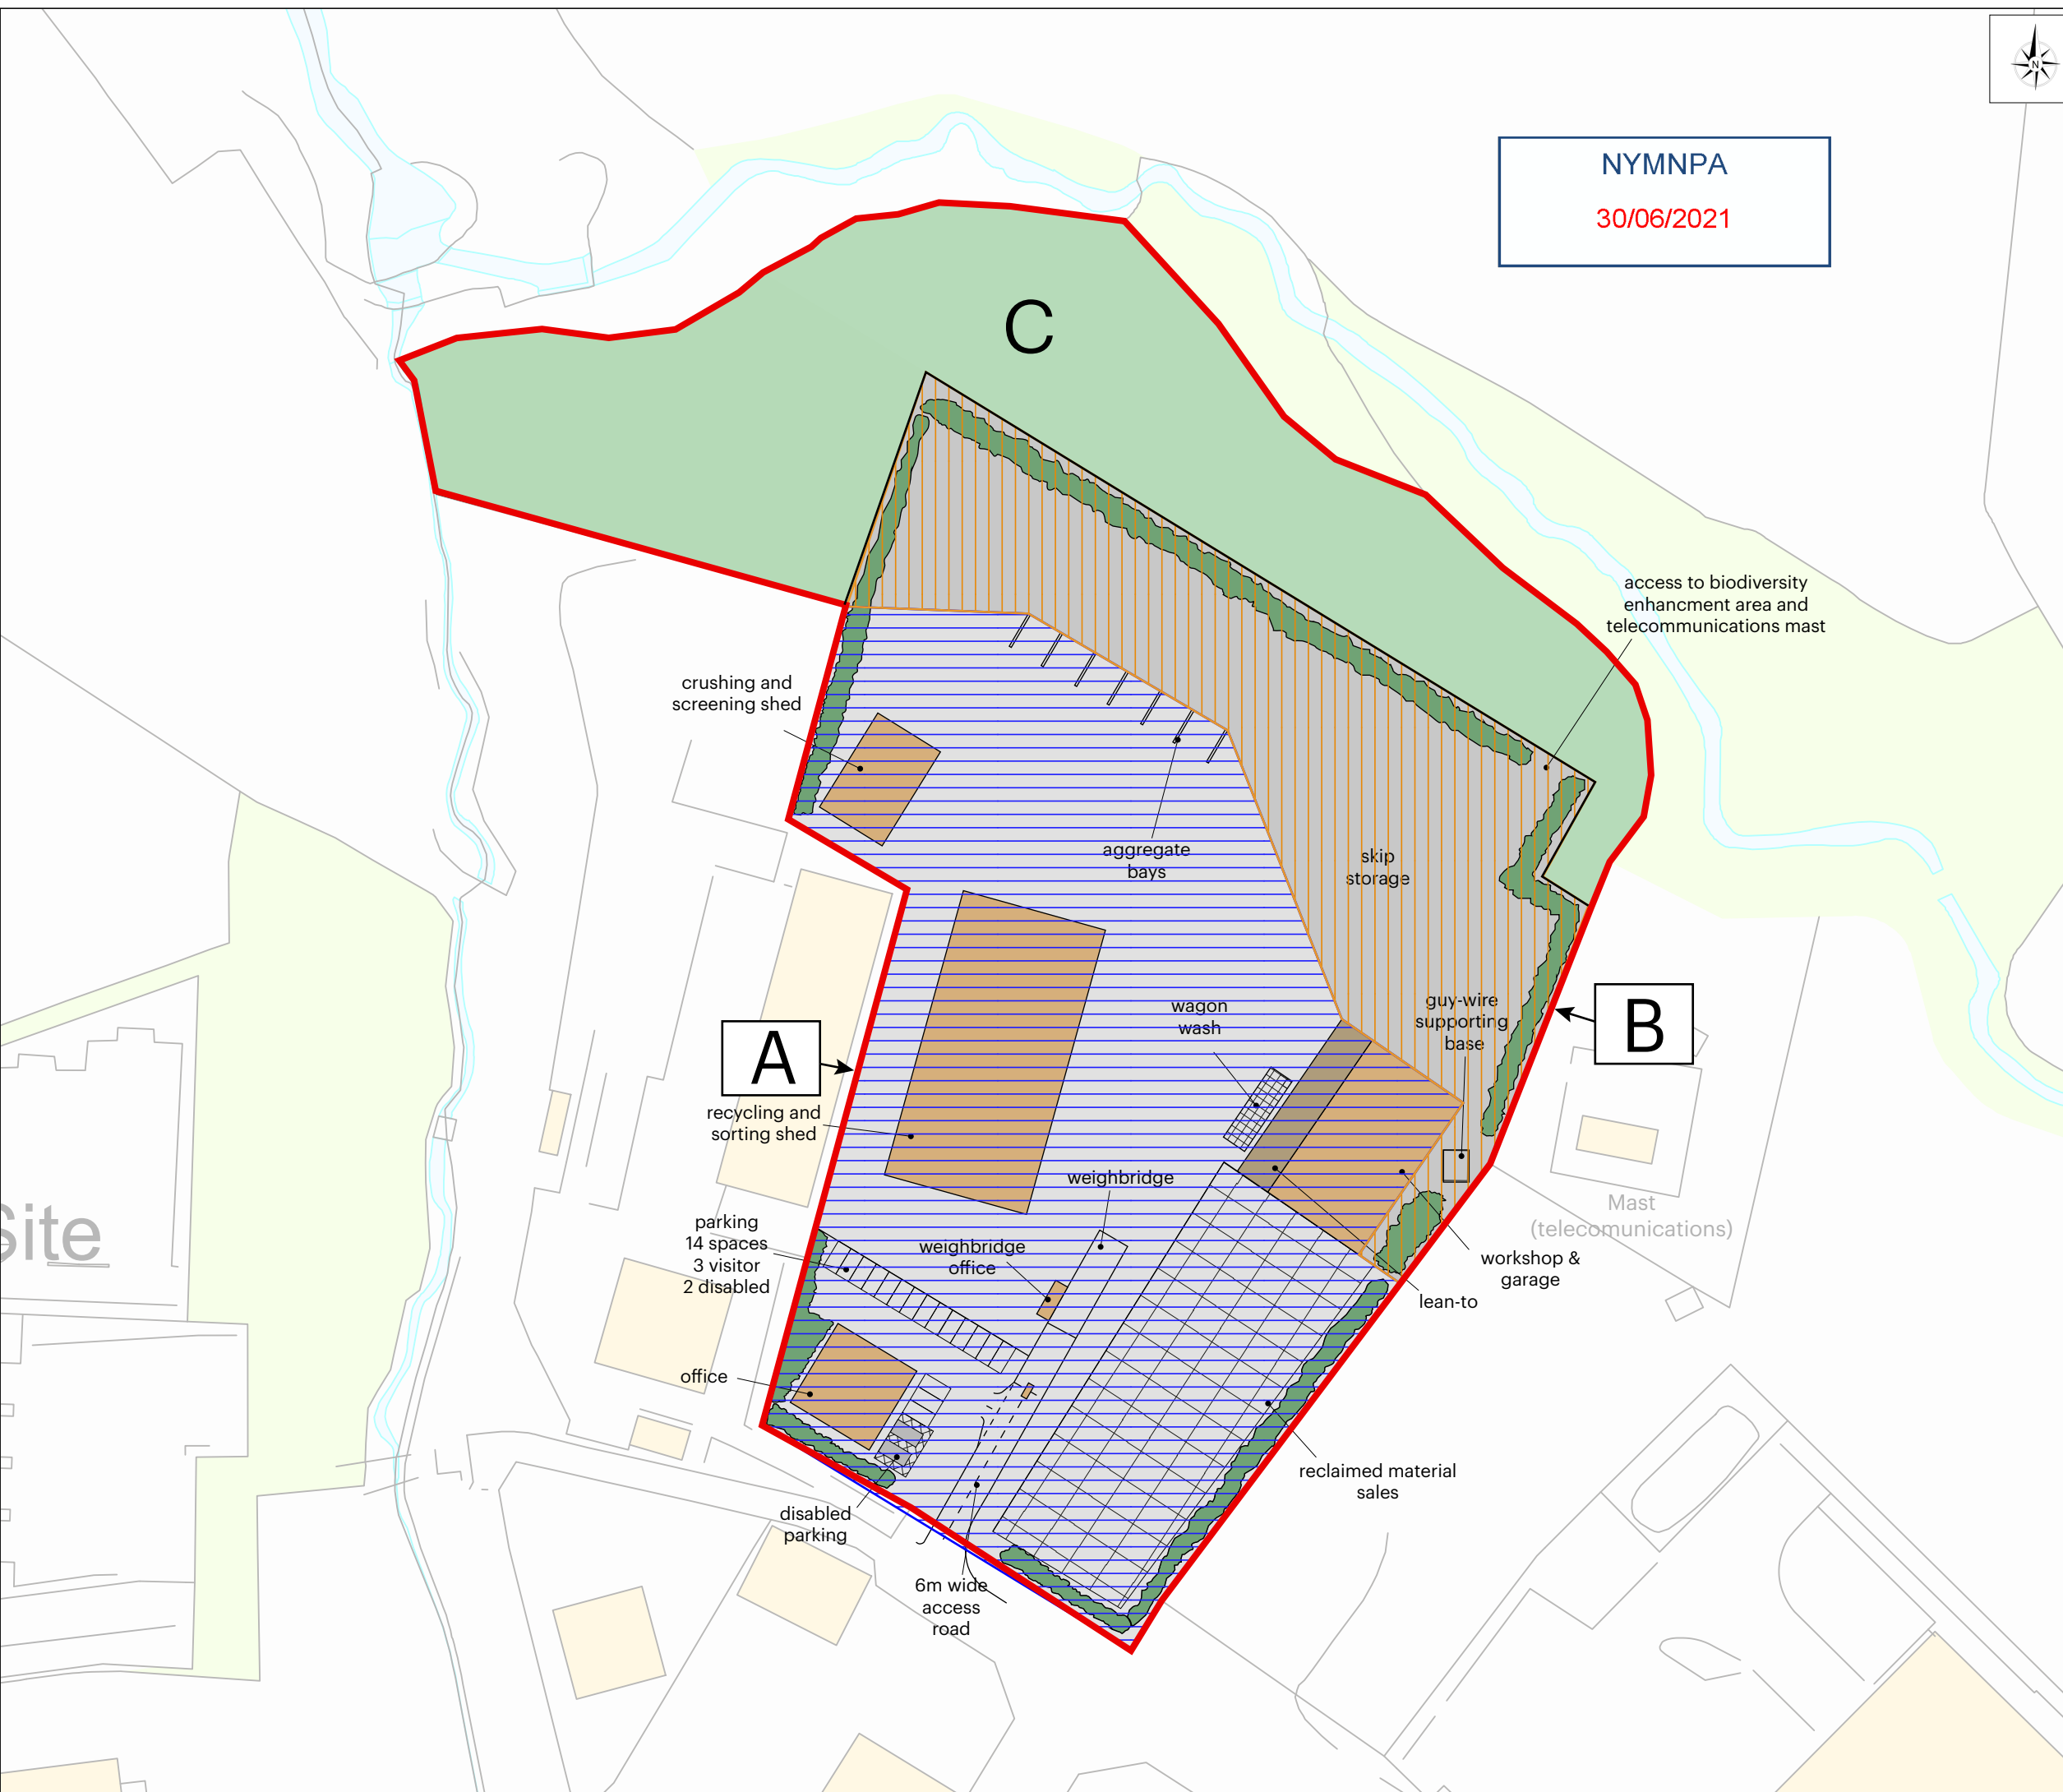

Notes:

Drawn by:	JG
Checked by:	JMS
Approved by:	

**The Mineral Planning Group Ltd.**  
The Rowan Suite  
Oakdene House  
Cottingley Business Park  
Bingley, West Yorkshire  
BD16 1PE

**MPG**

www.mpgyorks.co.uk

Scale:  
**1:1000 @A3**

Client:  
**Noble Recycling and Skip Hire Ltd.**

Site:  
**Fairfield Way**

Drawing Number:	344/1 - 5	Rev:	1.3
-----------------	-----------	------	-----

Date:  
**25/06/2021**

**Drawing Title:**  
Sensitive Receptor Plan



- Key:
- Planning Application Boundary
  - School
  - Residential area
  - Penny Hedge Whitby by Marston's Inn
  - Business and Industrial Area
  - Grade II Listed Building (Lodge Farmhouse, ref: 1253887)
  - Telecommunications mast with supporting guylines

**NYMNPA**  
30/06/2021

Notes:  
Ordnance Survey License number: 100002120

Drawn by:	JG
Checked by:	JMS
Approved by:	

**The Mineral Planning Group Ltd.**  
The Rowan Suite  
Oakdene House  
Cottlingley Business Park  
Bingley, West Yorkshire  
BD16 1PE

**MPG**

www.mpgyorks.co.uk


Scale:  
See scale bar

Client:  
Noble Recycling and Skip Hire Ltd.

Site:  
Fairfield Way

Drawing Number: <b>344/1 - 2</b>	Rev: <b>2.3</b>
-------------------------------------	--------------------

Date:  
**24/06/2021**

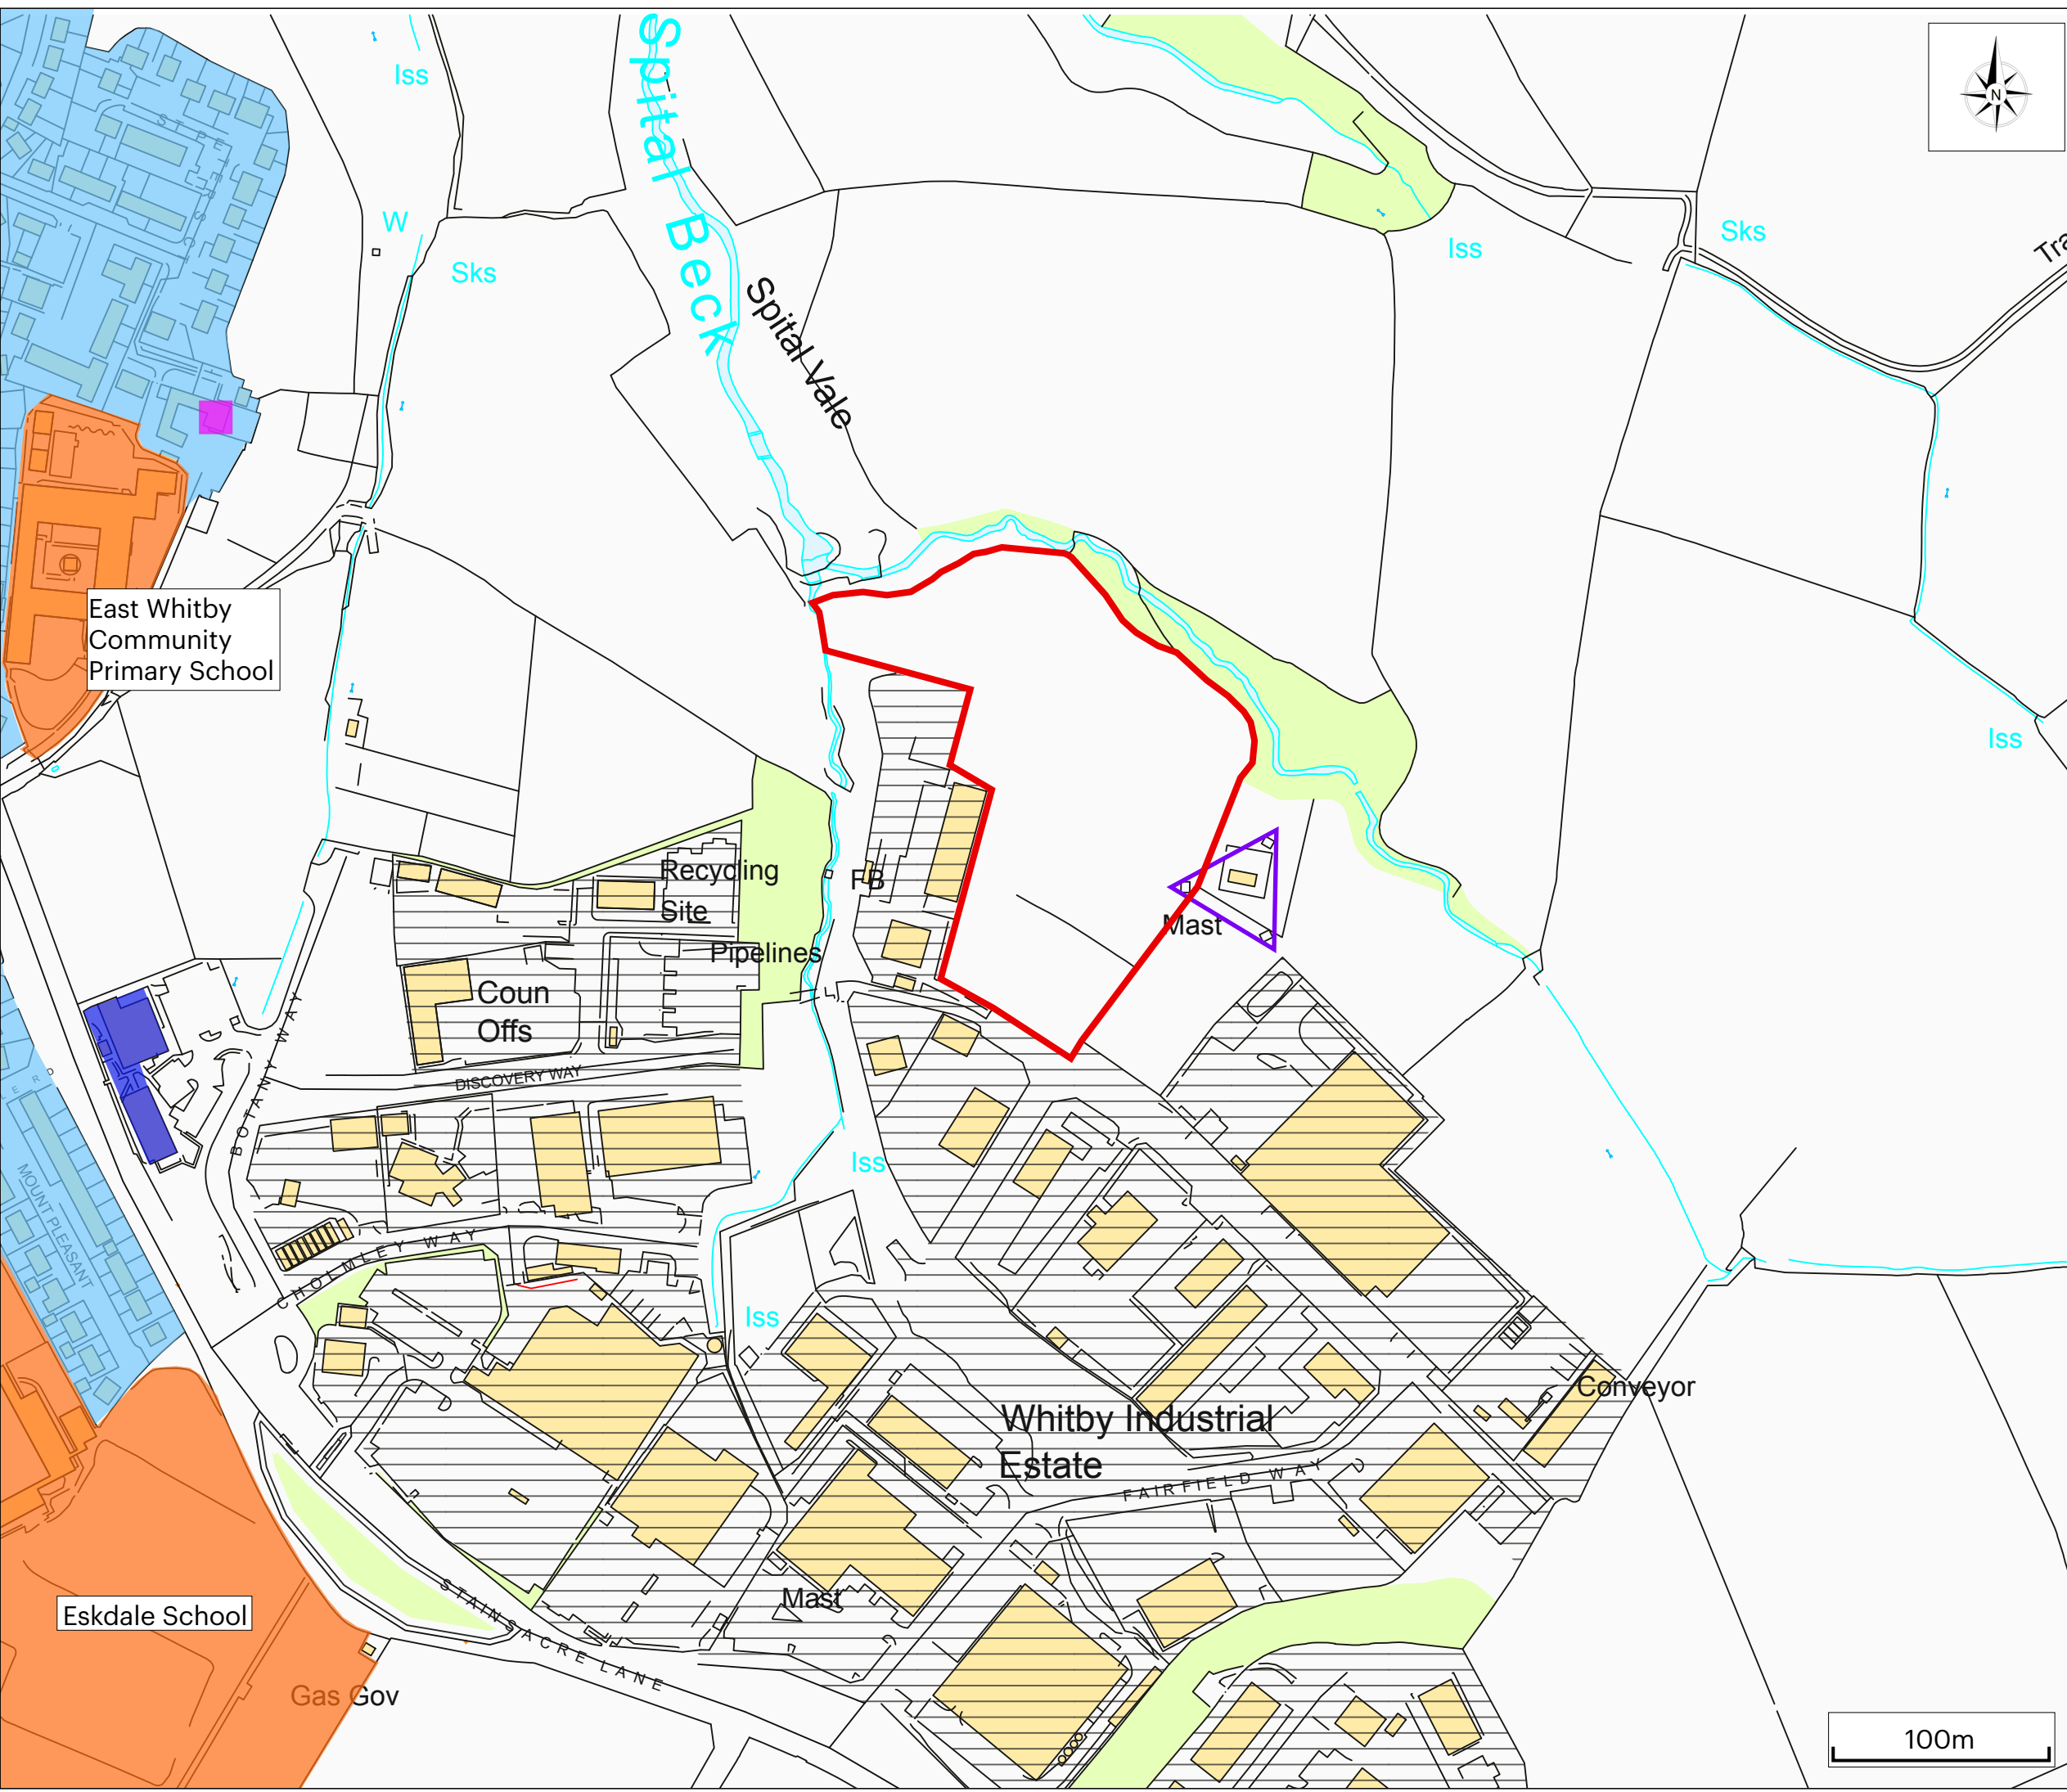

100m