

**From:**  
**To:** [Planning](#)  
**Subject:** RE: NYM/2021/0532/FL E12107- Nymnp drgs 02B 03A 29-07-21  
**Date:** 29 July 2021 17:08:02

---

Dear Sir/Madam,


Please see attached two drawings required for the above application.

Site sections are shown as required and in terms of the Renewable energy requirement a Photovoltaic array is proposed to the South roof slope.

I hope these details are as required.

Kind regards

Neil

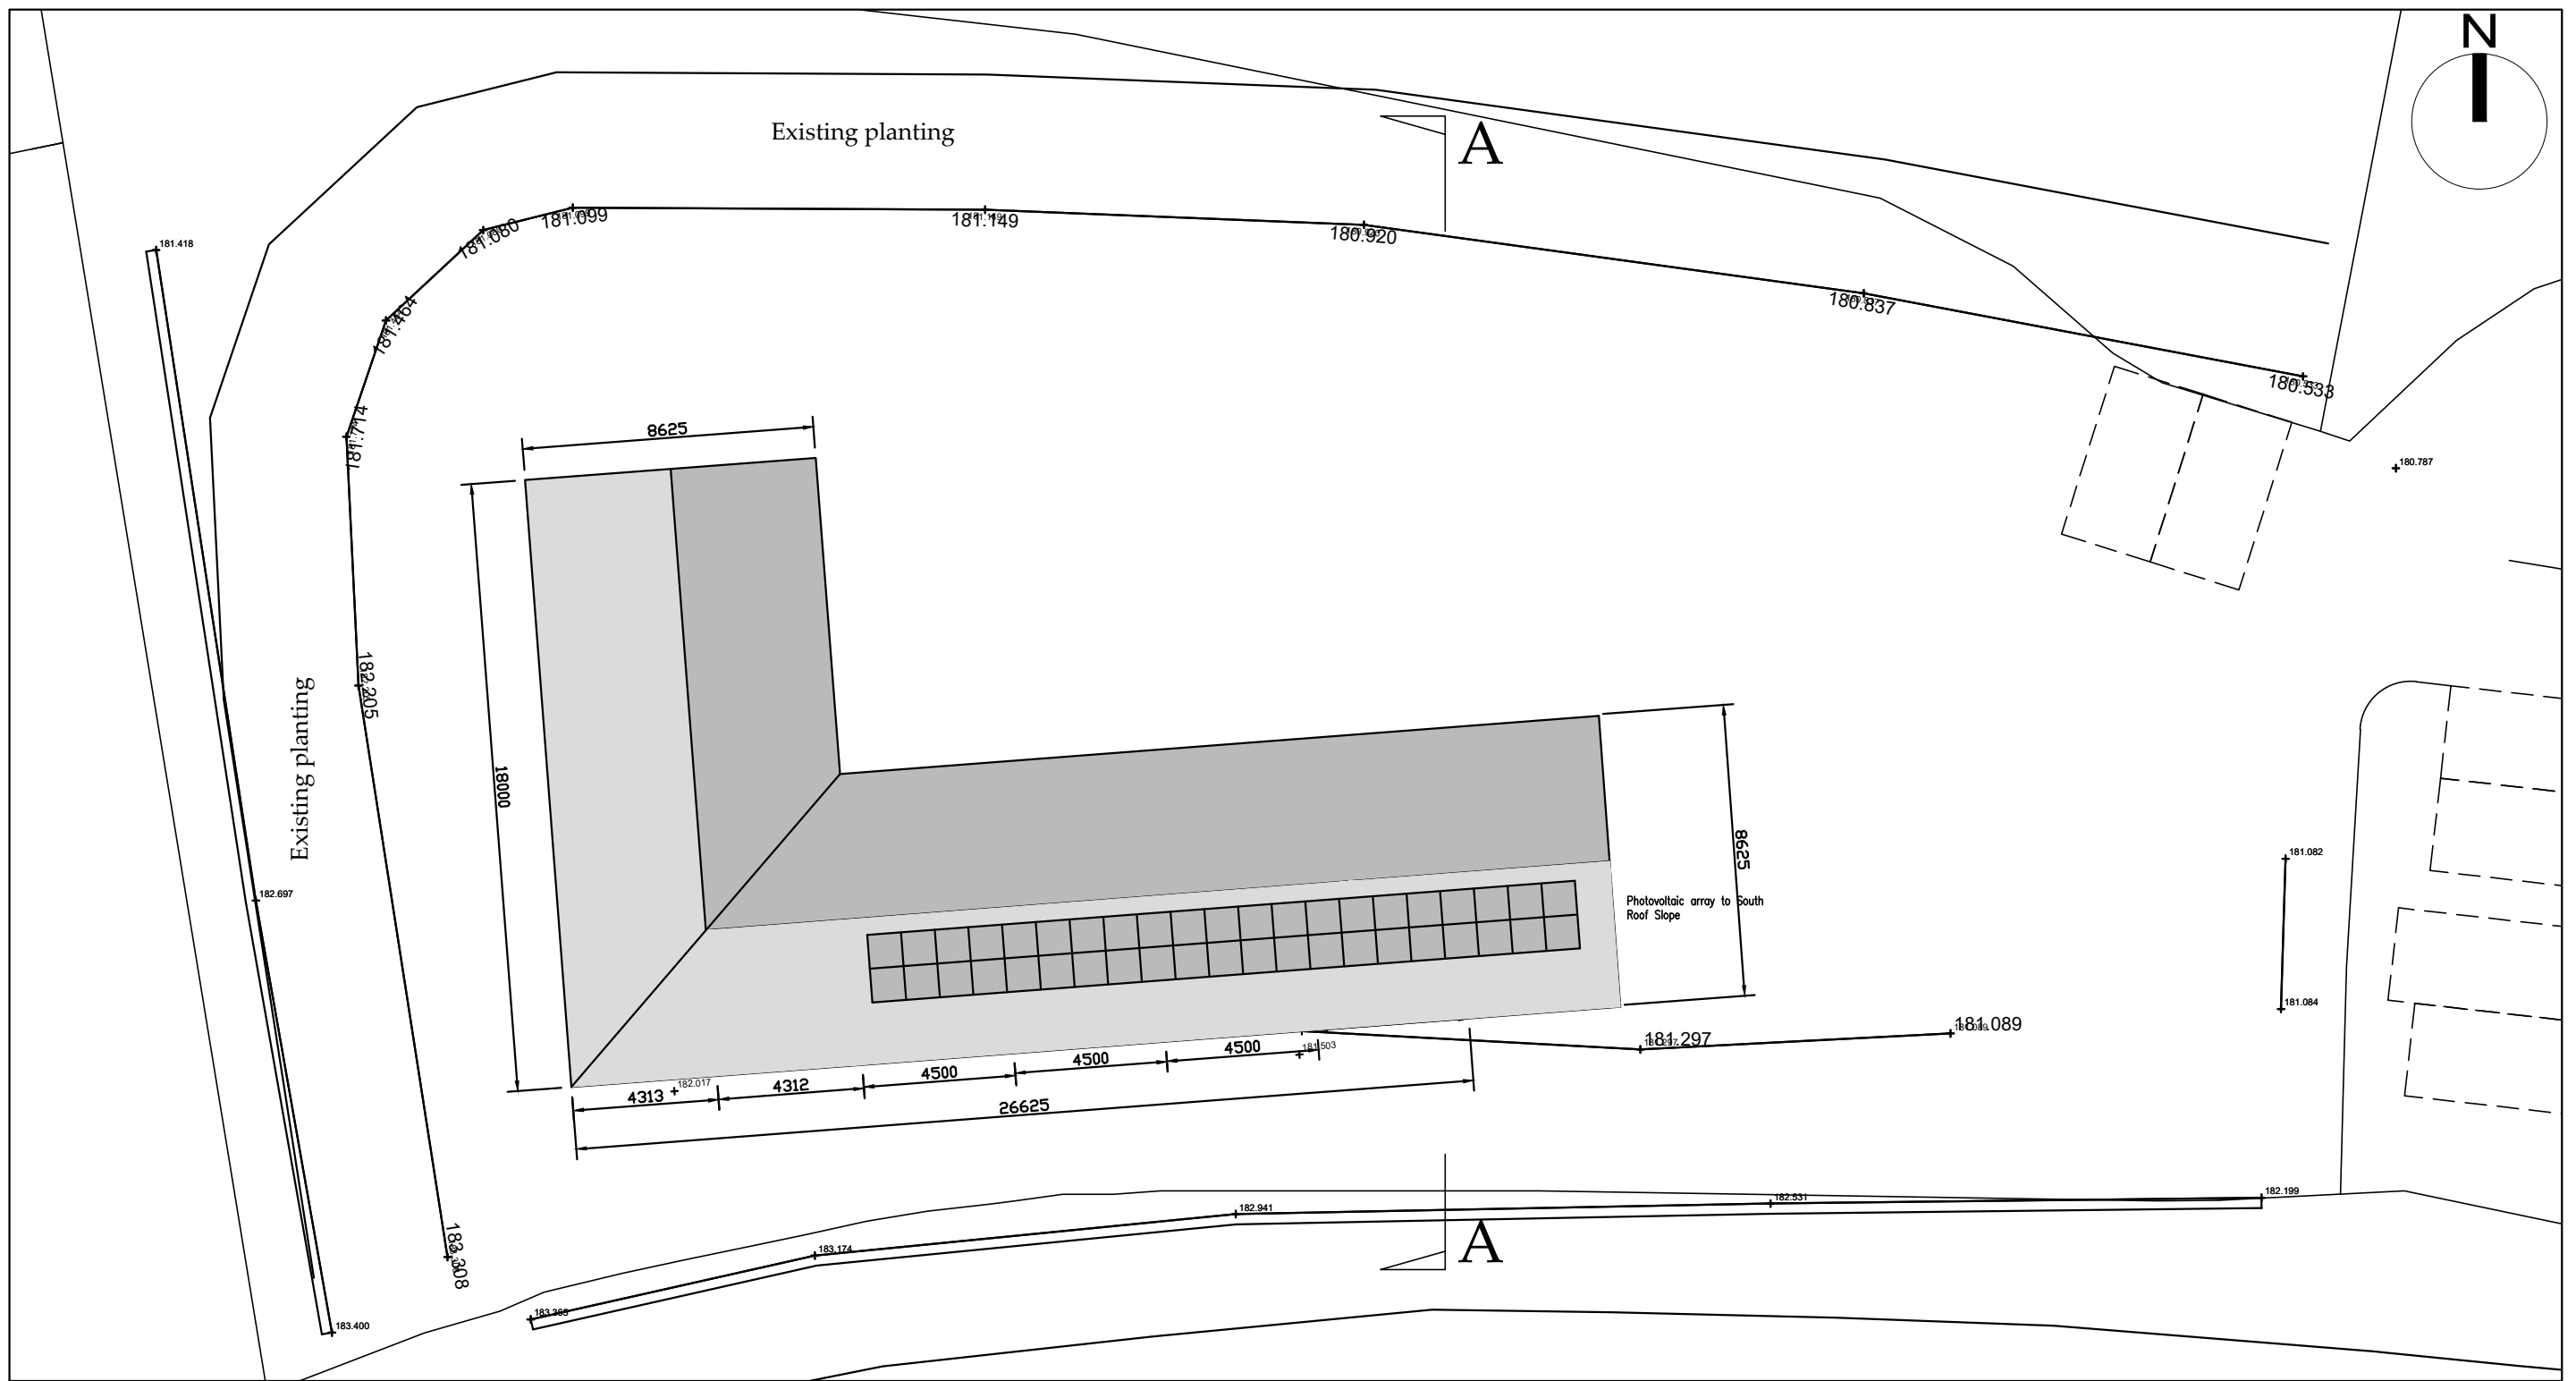

Proposed Block Plan  
SCALE: 1:200

NYMNPA  
29/07/2021

Ordnance Survey Licence No. 100002562

**b h d partnership**


Airy Hill Manor, Whitby, North Yorkshire, UK, YO21 1QB.  
Tel: 01947-604871 Fax: 01947-600010  
general@bhdpartnership.com www.bhdpartnership.com

- DO NOT SCALE from this drawing. Only figured dimensions are to be taken from this drawing.
- The Contractor must verify all dimensions on site before commencing any work or shop drawings.
- The Contractor must report any discrepancies before commencing work. If this drawing exceeds the quantities taken in any way, the Technician is to be informed before work is initiated.
- Work within The Construction (Design and Management) Regulations 1994 is not to start until a Health & Safety Plan has been produced. This drawing is Copyright and must not be reproduced without consent of BHD Partnership Ltd


REV	DATE	BY	AMENDMENT	CHKD	APVD
B	23/07/21	nid	Section line and planting note		
A	21/06/21	CE	Issued for approval	NID	

CLIENT: Guy Bentley Ltd.			
PROJECT: Extension to storage/office, Windhill Barn, Glaisdale			
A3	DRN: C Eynon	DATE: 21/06/21	
SCALE: As Shown		ISSUE: Preliminary	

DRAWING TITLE: Proposed Block Plan	
DRAWING NR: D12107-02	REV: B

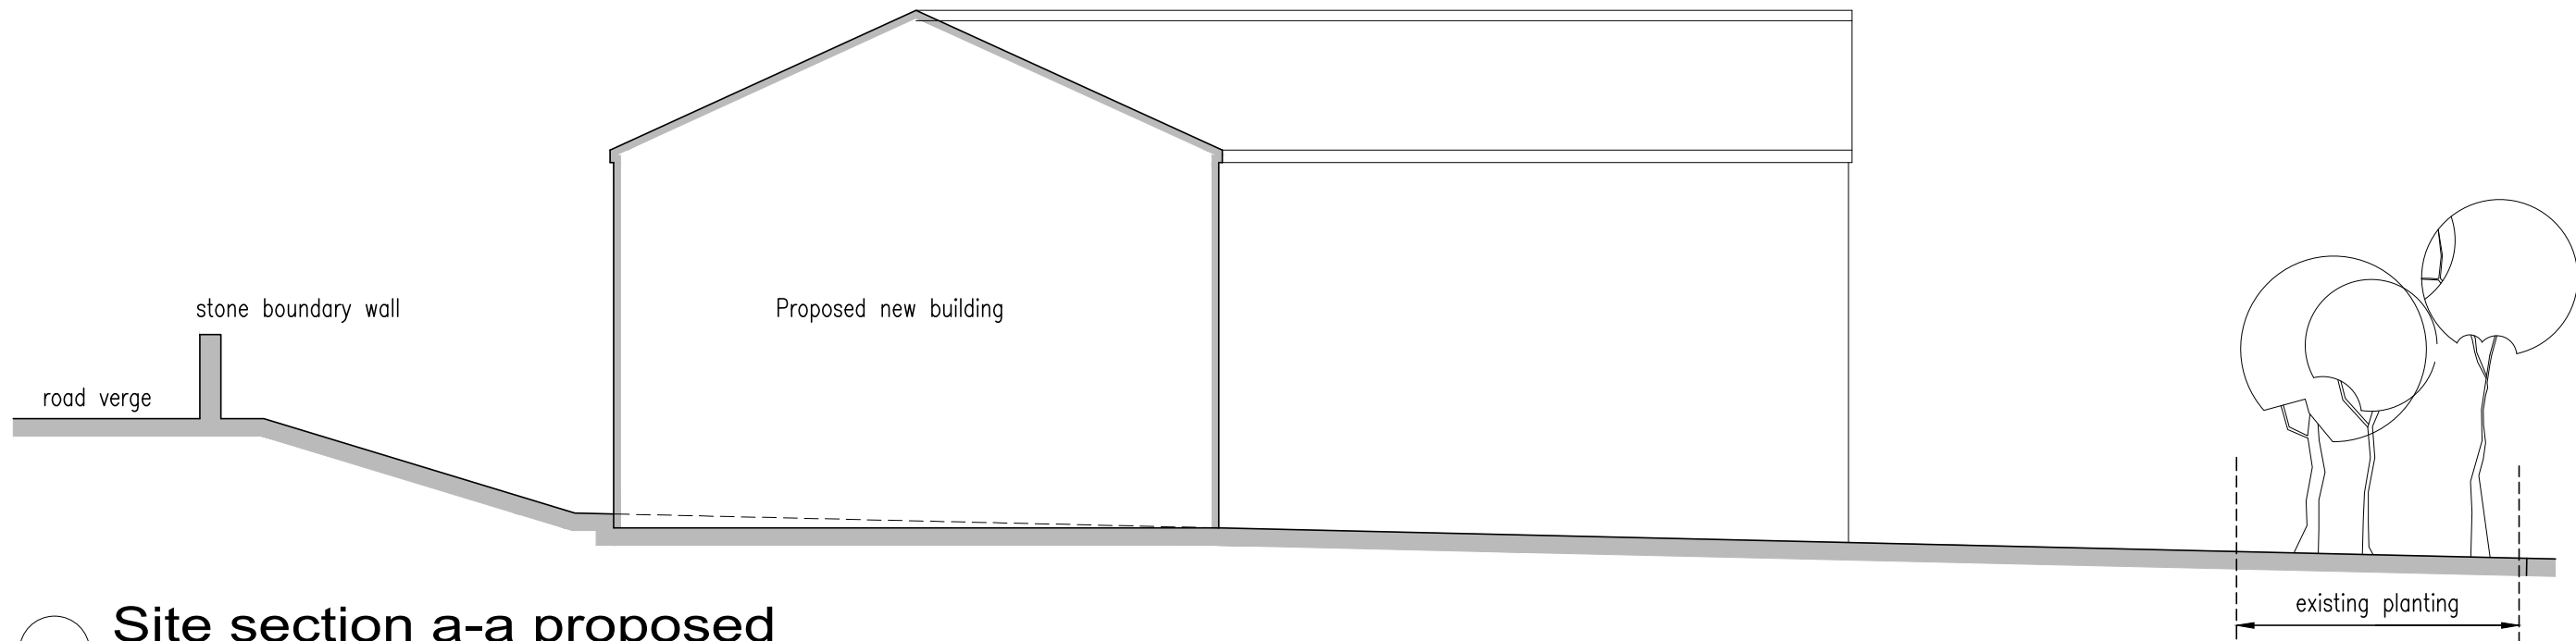

○ **Site section a-a proposed**  
SCALE: 1:100

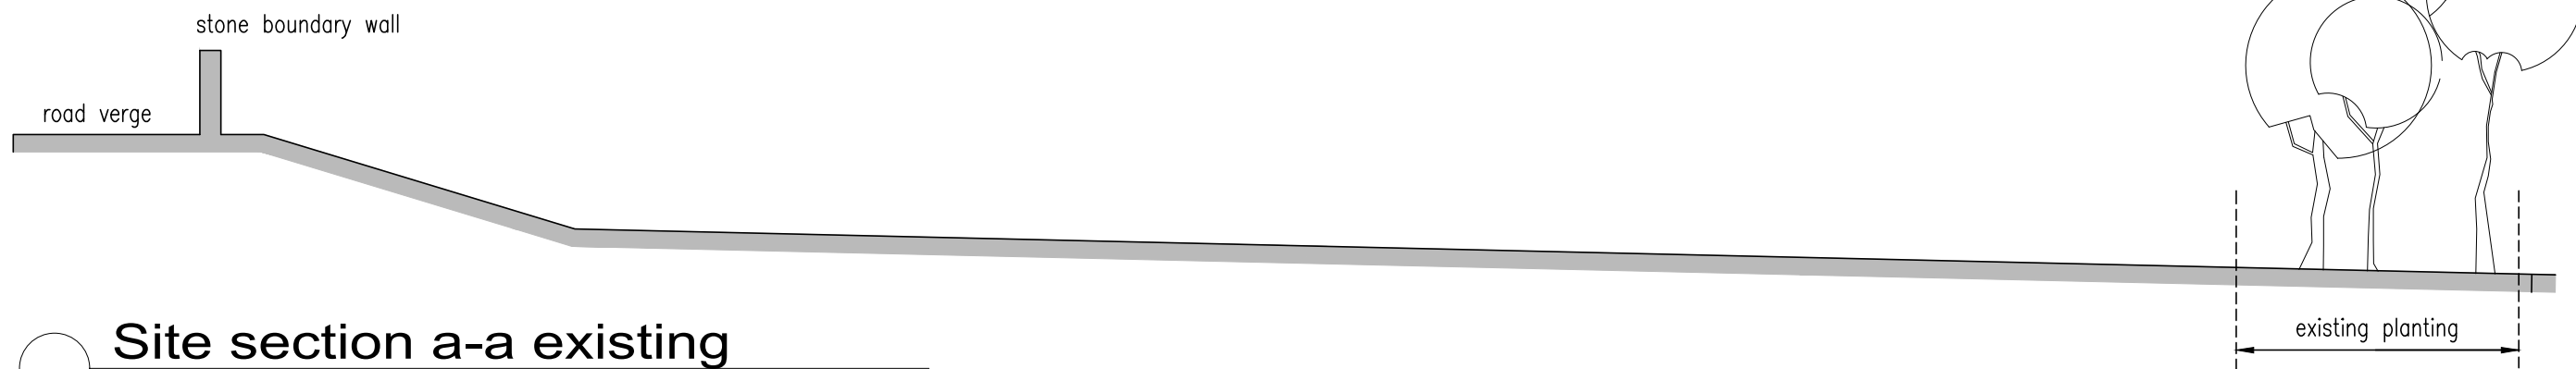

○ **Site section a-a existing**  
SCALE: 1:100

**NYMNPA**

29/07/2021

Ordnance Survey Licence No. 100002562

**b h d partnership**

Airy Hill Manor, Whitby, North Yorkshire, UK, YO21 1QB.  
Tel: 01947-604871 Fax: 01947-600010  
general@bhdpartnership.com www.bhdpartnership.com

- DO NOT SCALE from this drawing. Only figured dimensions are to be taken from this drawing.
- The Contractor must verify all dimensions on site before commencing any work or shop drawings.
- The Contractor must report any discrepancies before commencing work. If this drawing exceeds the quantities taken in any way, the Technician is to be informed before work is initiated.
- Work within The Construction (Design and Management) Regulations 1994 is not to start until a Health & Safety Plan has been produced. This drawing is Copyright and must not be reproduced without consent of BHD Partnership Ltd

REV	DATE	BY	AMENDMENT	CHKD	APVD
A	23/07/21	NID	Issued for approval		

CLIENT: Guy Bentley Ltd.			
PROJECT: Extension to storage/office, Windhill Barn, Glaisdale			
A3	DRN: NID	DATE: 23/07/21	
SCALE: As Shown		ISSUE: Preliminary	

DRAWING TITLE: Existing and Proposed Site Sections	
DRAWING NR: D12107-03	REV: A