



ReQuestAplan SCALE 1:1250  
Map number TQRQM21031033329491  
Hardale Stray Farm Location Plan  
Crown copyright and database rights 2021 OS 100042766

 Proposed Development

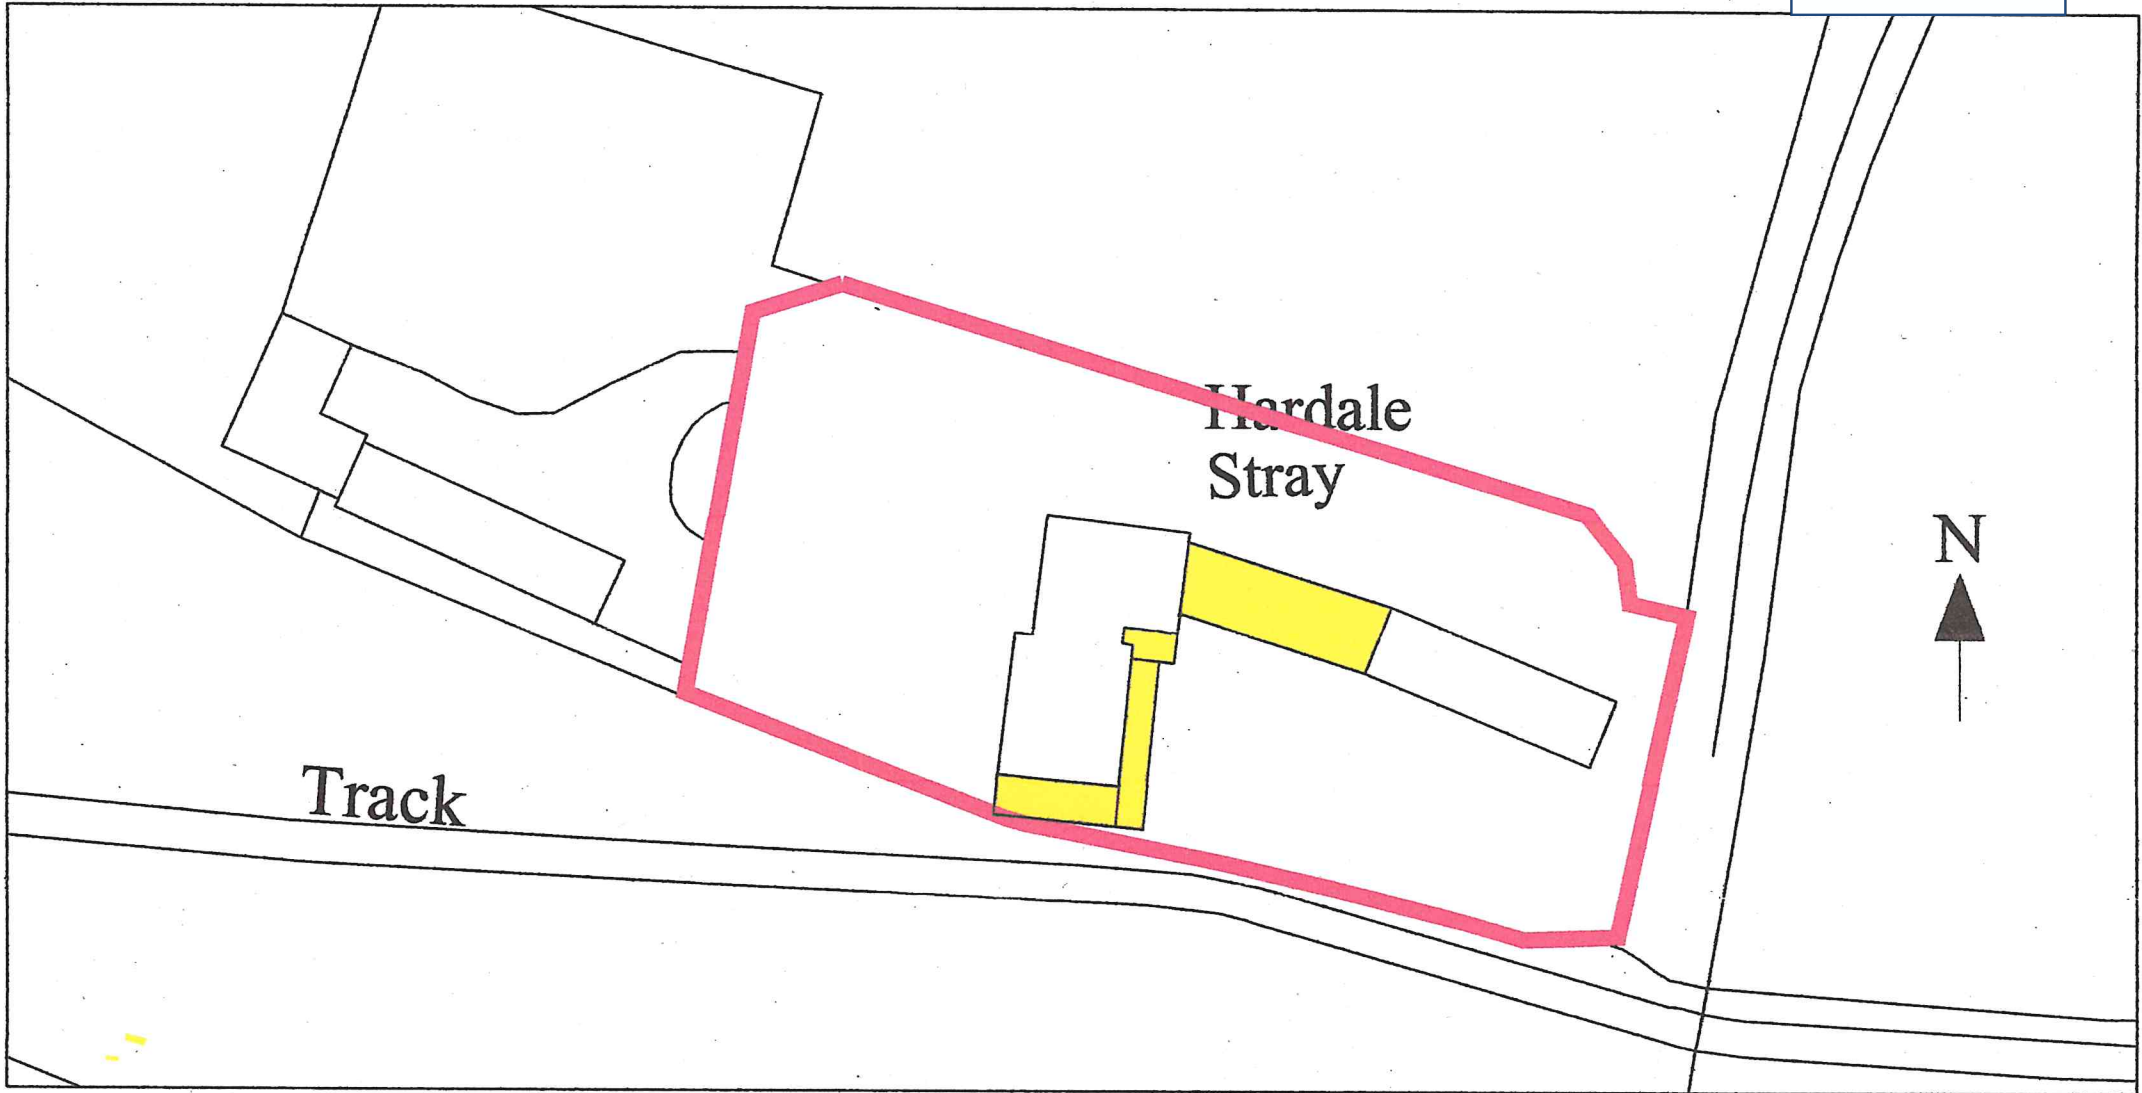

ReQuestAPlan SCALE 1:500  
Map number: TQRQM21181130046629

Title: Block Plan  
Map Produced for: Adam Dickinson  
© Crown copyright and database rights 2021 OS 100042766  
Project ID:  
Date of Purchase: 30-06-2021  
1 Years subscription from 30-06-2021 for 1 workstation.

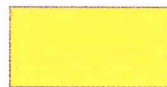

PROPOSED

NYMNPA  
12/07/2021



Sheet #  
**5**

Drawing No  
AD2021

Date:  
04/07/2021


Scale:  
1:100 / NTS

Address  
Hardale Stray Farm  
Tranmire  
Whitby  
North Yorkshire  
YO21 2BW

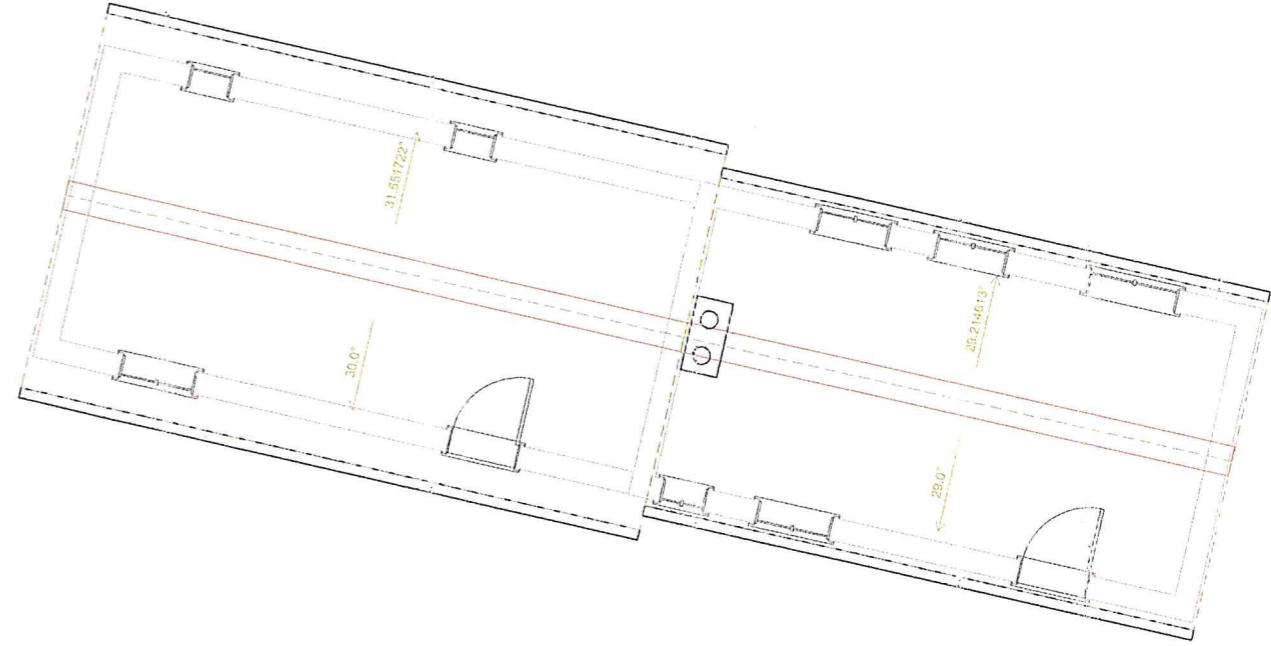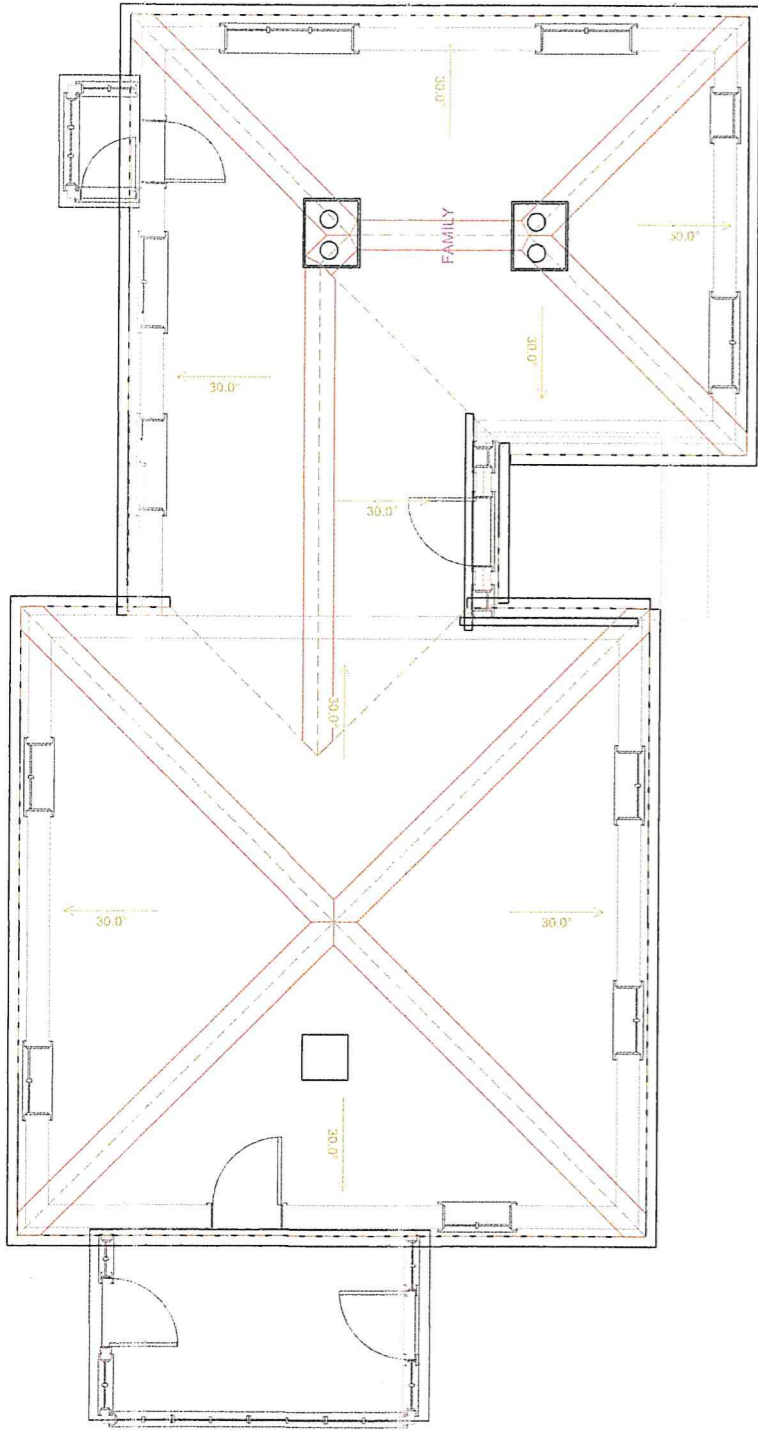

# SECTIONAL PLAN ON EXISTING

Description  
Construction of a link building to combine the main dwelling to a small cottage unit.  
Construction of a side extension to the main dwelling with loft accommodation and dormer windows.  
Construction of a small porch to access main entrance along with covered verandah

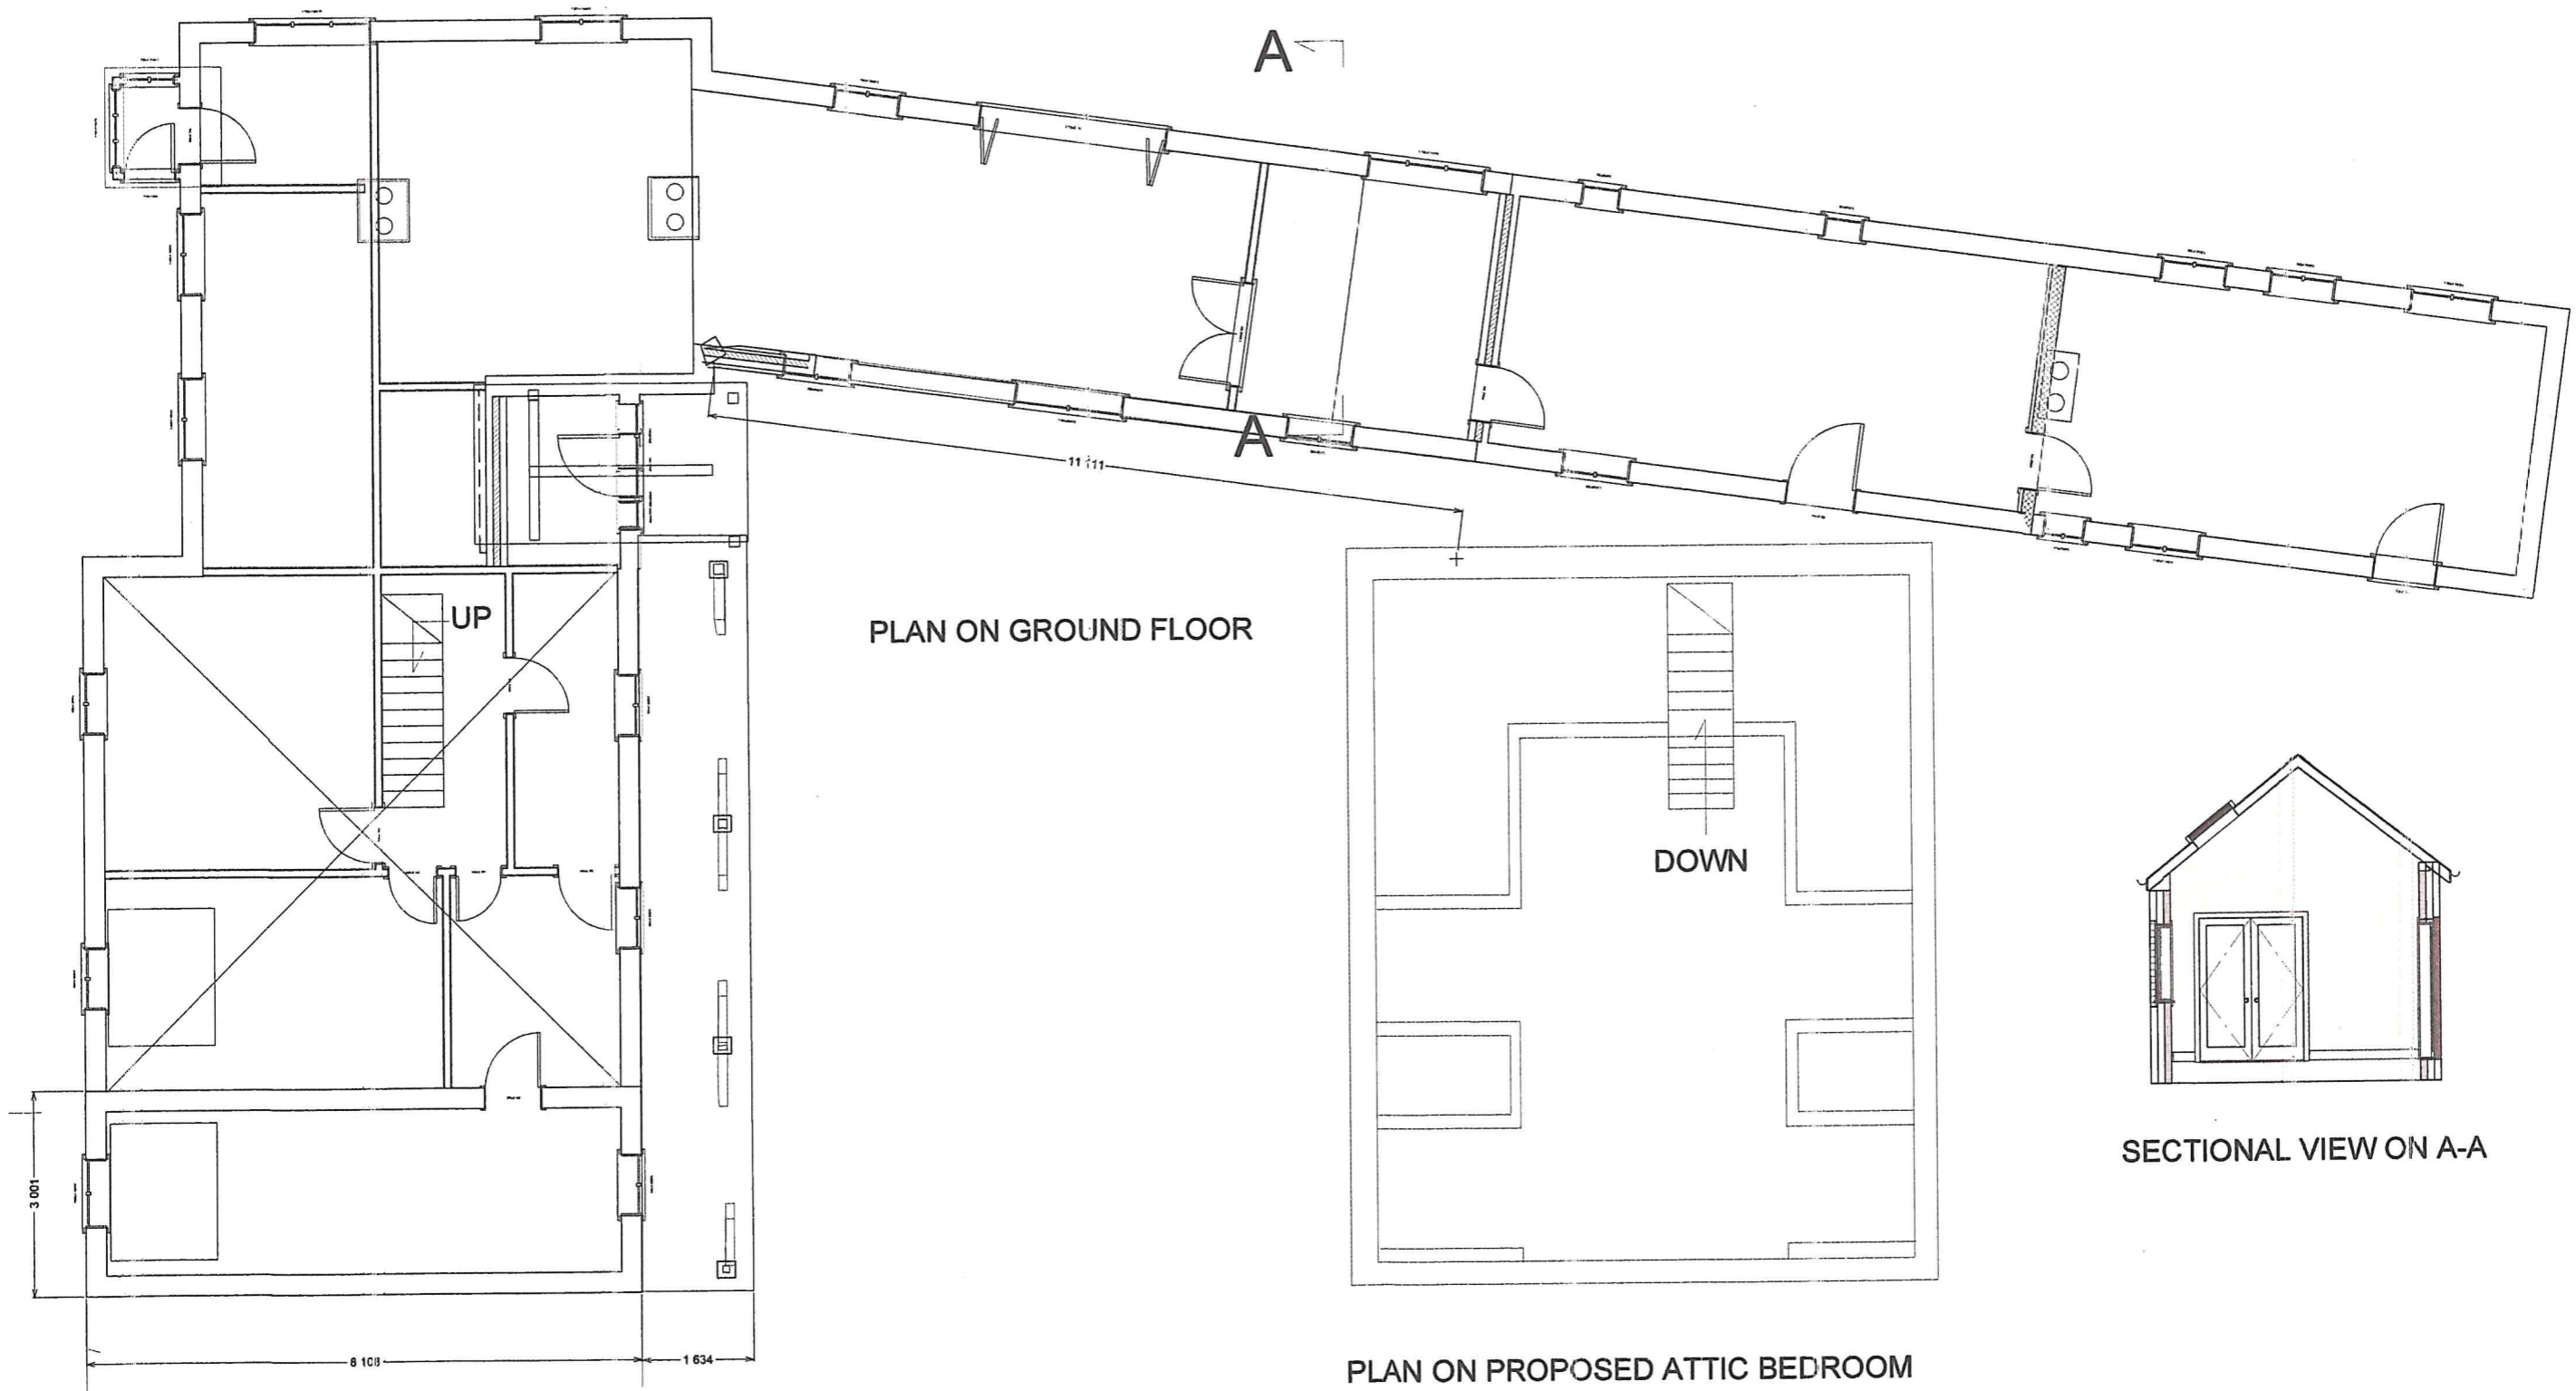

# PROPOSED

Description.  
 Construction of a Link building to combine the main dwelling to a small cottage unit.  
 Construction of a side extension to the main dwelling with loft accommodation and former windows.  
 Construction of a small porch to access main entrance along with a covered verandah.

NYMNPA  
12/07/2021



Sheet #  
**4**

Drawing No  
AD2021

Date:  
04/07/2021

Scale:  
1:100 / NTS

Address  
Hardale Stray Farm  
Tranmire  
Whitby  
North Yorkshire  
YO21 2BW

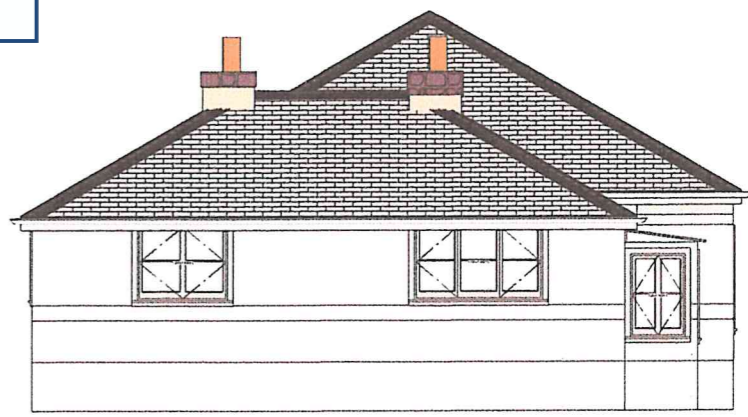
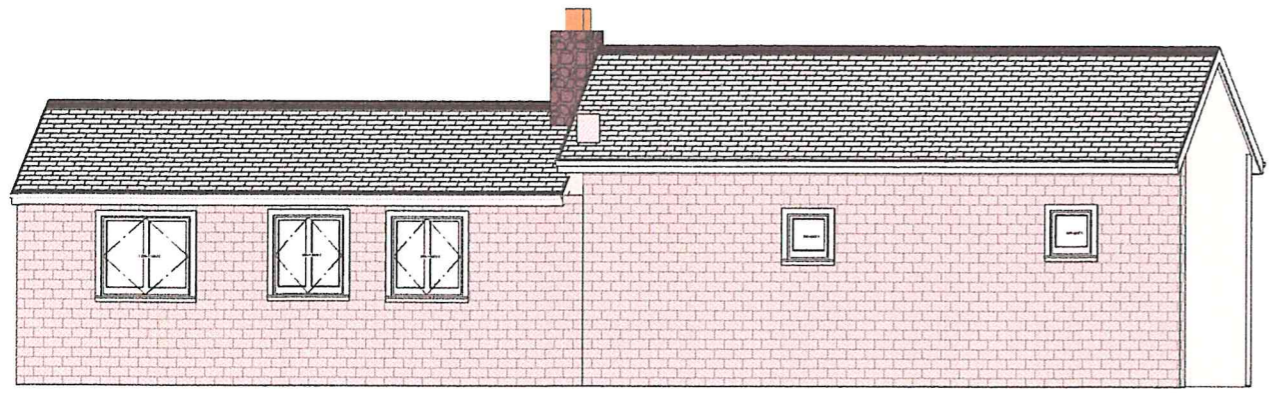


EXTERIOR VIEW RIGHT

EXISTING




EXTERIOR VIEW LEFT

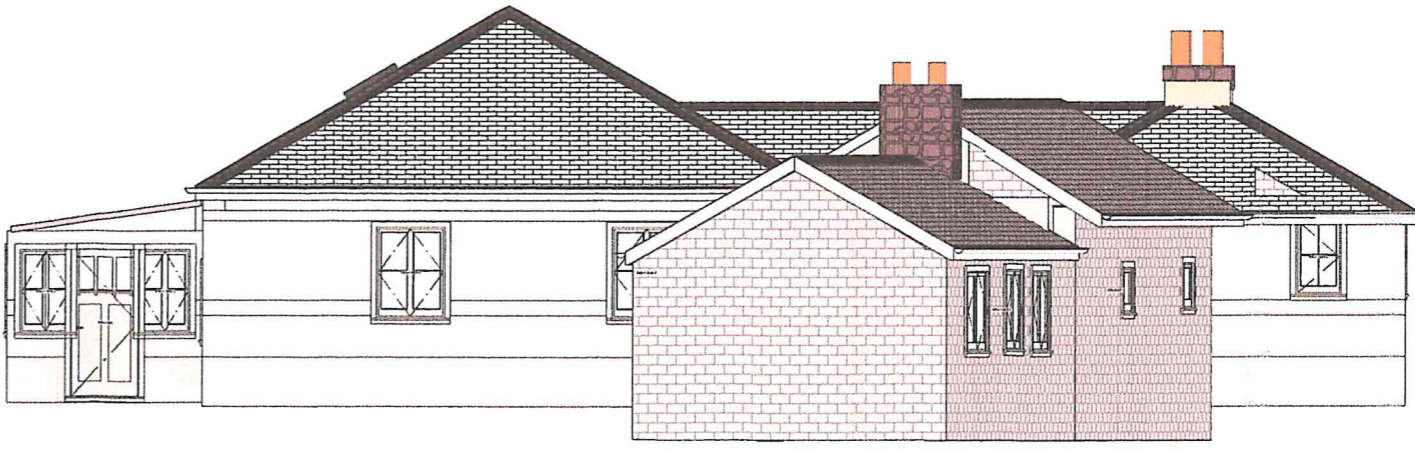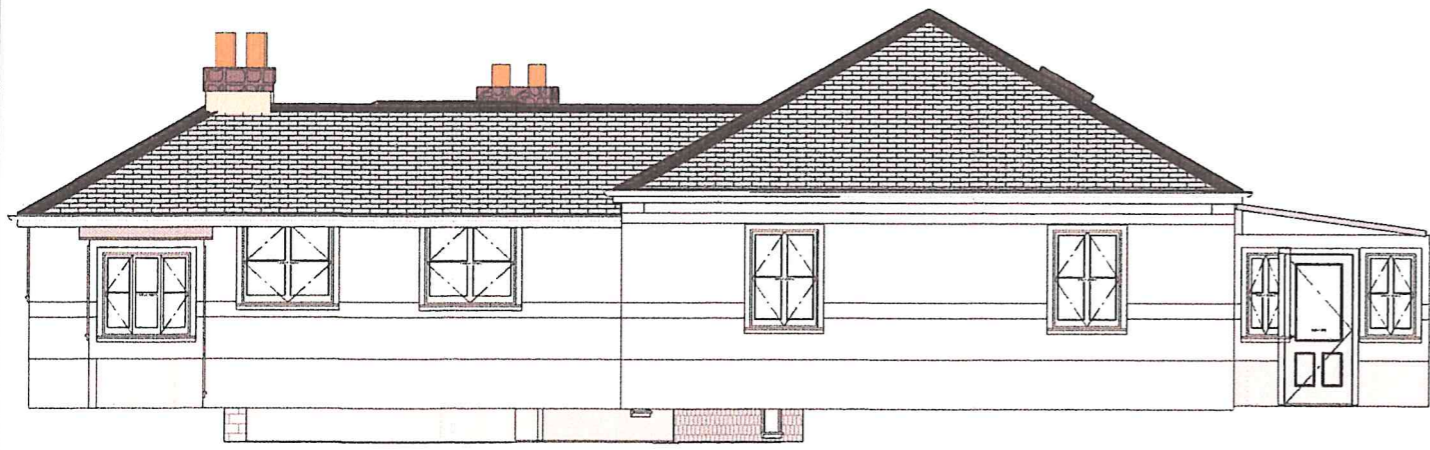

EXTERIOR VIEW REAR

EXTERIOR VIEW FRONT

Description  
Construction of a link building to combine the main dwelling to a small cottage unit.  
Construction of a side extension to the main dwelling with loft accommodation and dormer windows.  
Construction of a small porch to access main entrance along with covered verandah

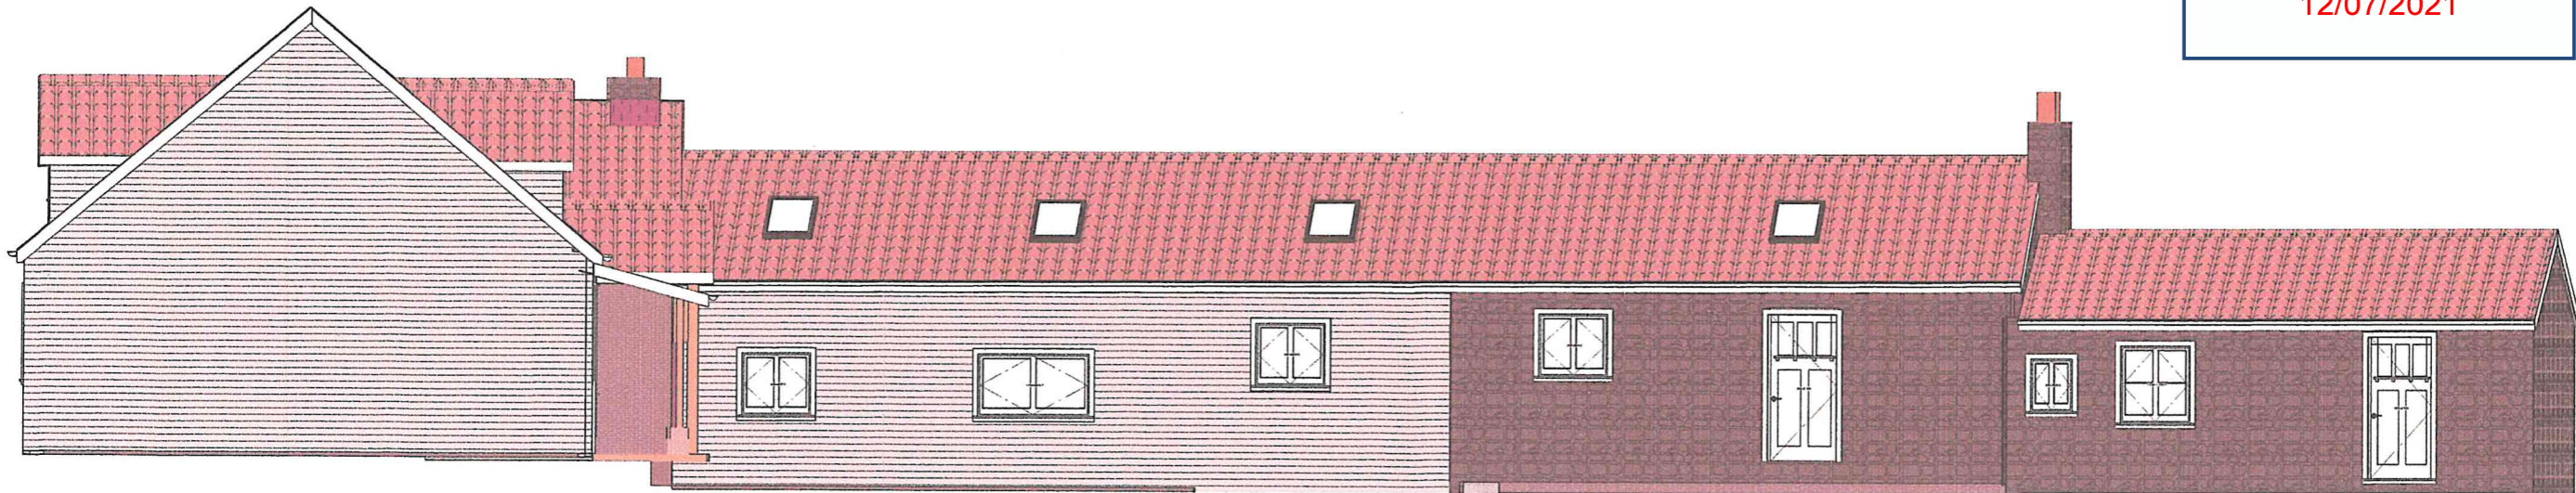


EXTERIOR VIEW LEFT




EXTERIOR VIEW RIGHT

PROPOSED

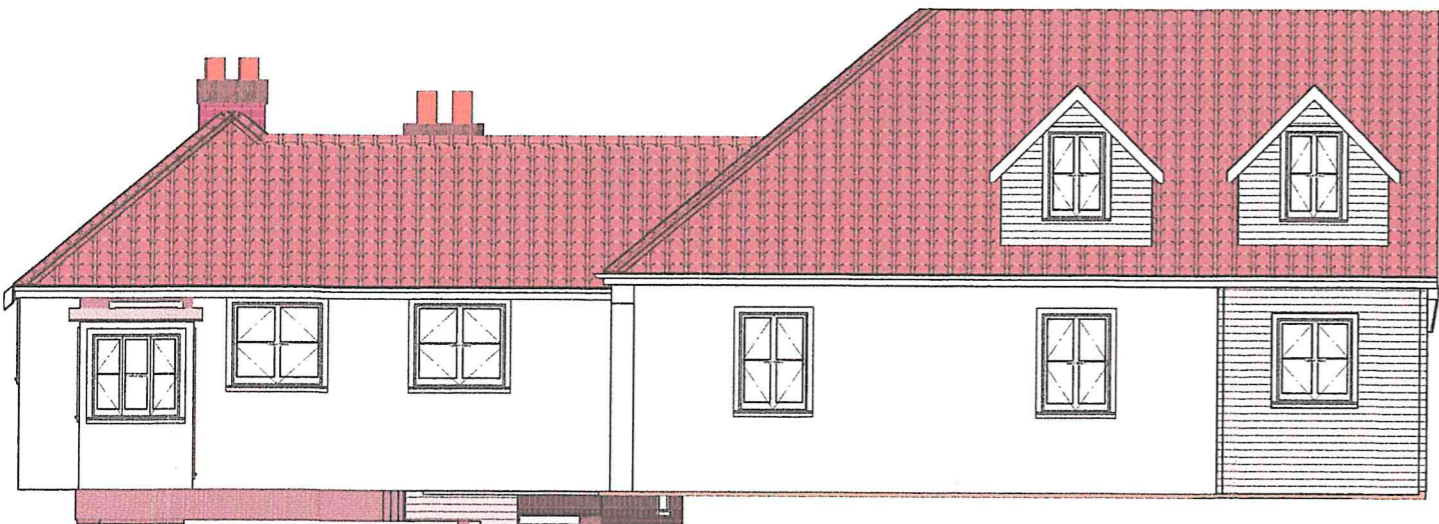

EXTERIOR VIEW REAR

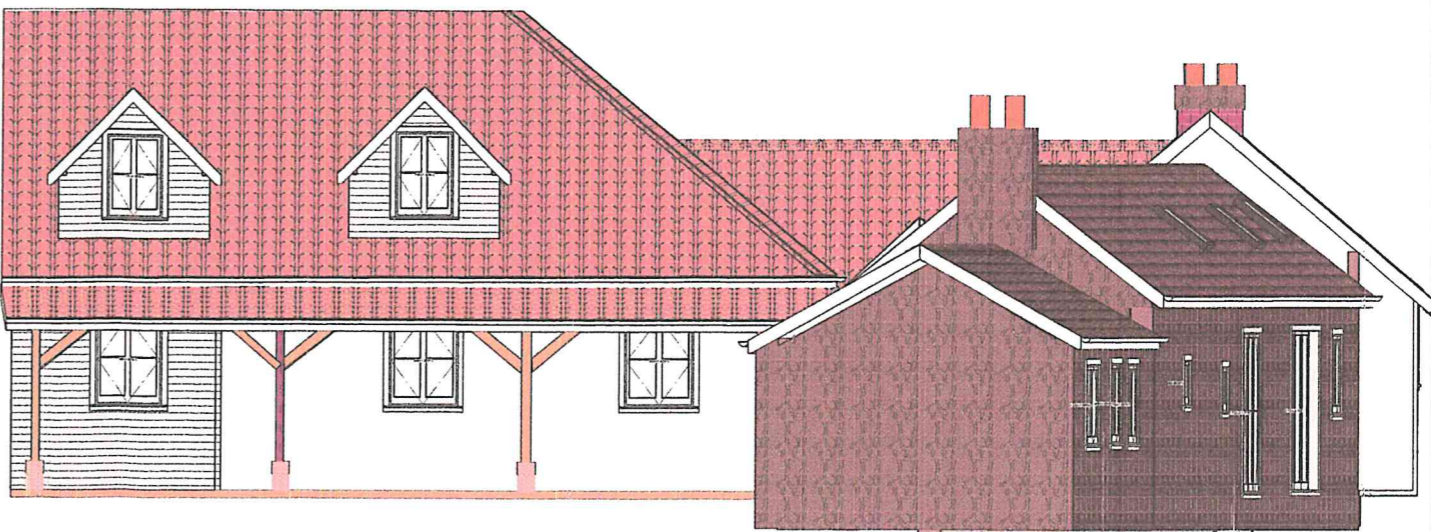

EXTERIOR VIEW FRONT

Description  
Construction of a link building to combine the main dwelling to a small cottage unit.  
Construction of a side extension to the main dwelling with loft accommodation and dormer windows.  
Construction of a small porch to access main entrance along with covered verandah

NYMNP

12/07/2021

Sheet #

3

Drawing No  
AD2021

Date:

04/07/2021

Scale:

1:100 / NTS

Address  
Hardale Stray Farm  
Tranmire  
Whitby  
North Yorkshire  
YO21 2BW

Description

Construction of a link building to combine the main dwelling to a small cottage unit.

Construction of a side extension to the main dwelling with loft accommodation and dormer windows.

Construction of a small porch to access main entrance along with covered verandah

PLAN ON ROOF

VARIOUS IMAGES OF PROPOSED DEVELOPMENT  
Not To Scale

