
From: Jonathan

Sent: 12 August 2021 15:20

To: Planning

Subject: NYM/2021/0576/FL

Importance: High

Dear Jill,

I refer to and thank you for you letter of 12th August.

I sincerely apologise, please find attached a copy of the correct Location Plan - the Pod illustrated on the previous plan is incorrect and previously formed part of the pre-app enquiry and was deleted from the scheme.

Regarding the location of the Luxury Pod and Shepherds Hut at the location of the stone circle - yes this is correct. The stone circle was recently constructed by the Applicant and is not an historic feature.

many thanks,
best regards,

Jonathan


Jonathan Moore Lambe



Lambe Planning & Design Ltd
Galeri
Victoria Dock
Caernarfon
Gwynedd LL55 1SQ

Application Site Location Plan – Whitby Holiday Park, Whitby, North Yorkshire YO22 4JX.

Client :- Mr Peter Brewer, Normanhurst Enterprises Ltd, 9 Burscough Street, Ormskirk Lancashire. L39 2EG.

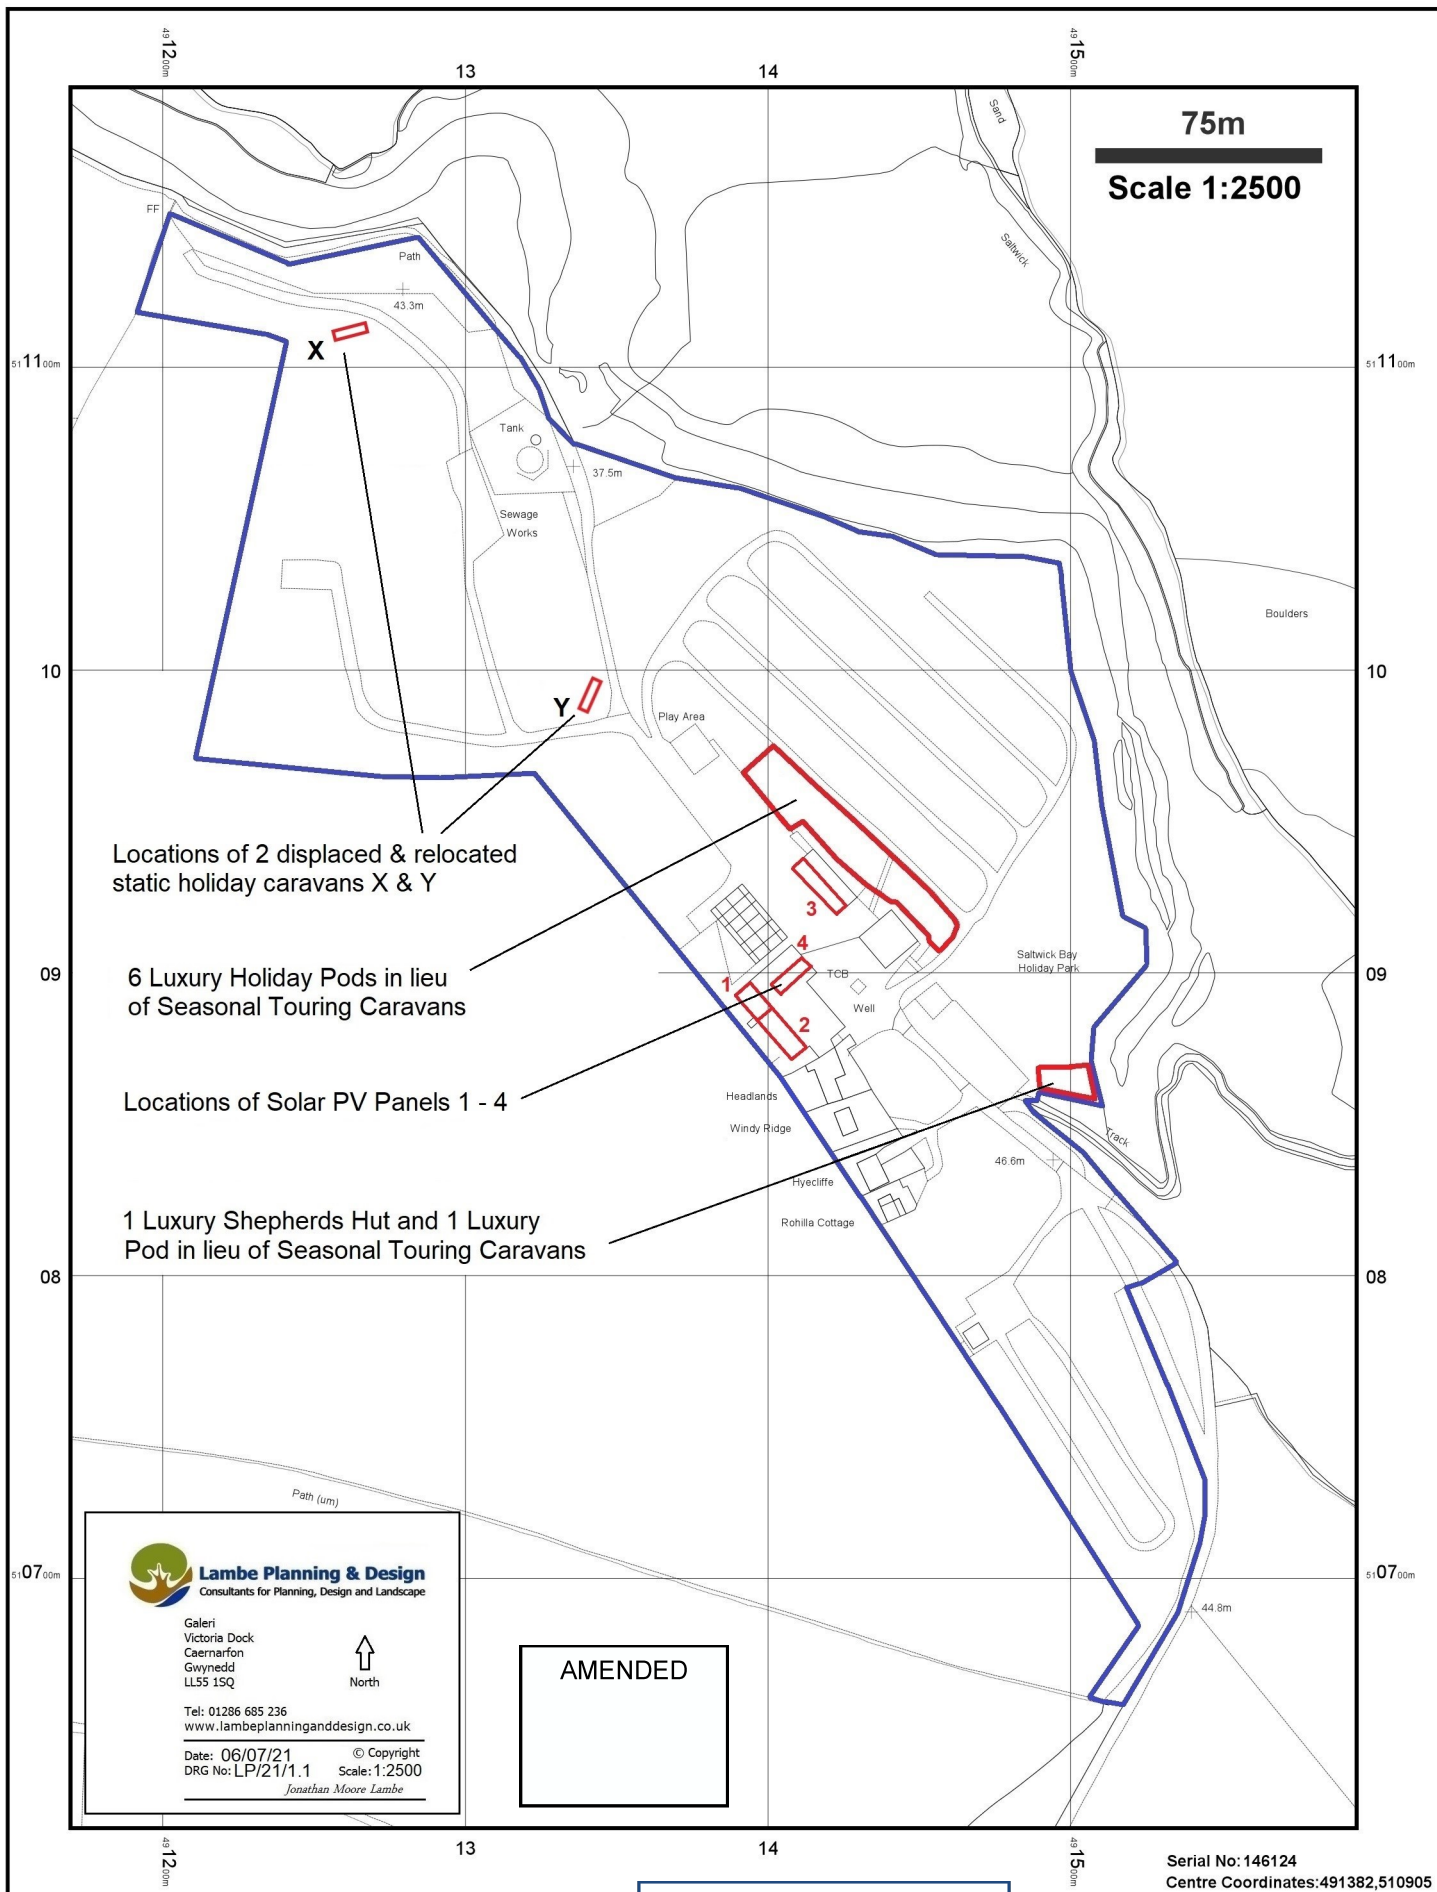

- Locations of 2 displaced & relocated static holiday caravans X & Y
- 6 Luxury Holiday Pods in lieu of Seasonal Touring Caravans
- Locations of Solar PV Panels 1 - 4
- 1 Luxury Shepherds Hut and 1 Luxury Pod in lieu of Seasonal Touring Caravans

Lambe Planning & Design
 Consultants for Planning, Design and Landscape

Galeri
 Victoria Dock
 Caernarfon
 Gwynedd
 LL55 1SQ

Tel: 01286 685 236
 www.lambeplanninganddesign.co.uk

Date: 06/07/21 © Copyright
 DRG No: LP/21/1.1 Scale: 1:2500
 Jonathan Moore Lambe

AMENDED

NYMNPA
 12/08/2021

Serial No: 146124
 Centre Coordinates: 491382,510905

© Crown copyright and database rights 2018 Ordnance Survey 100048957.
 The representation of road, track or path is no evidence of a boundary or right of way. The representation of features as lines is no evidence of a property boundary.