



NYMNP
05/08/2021

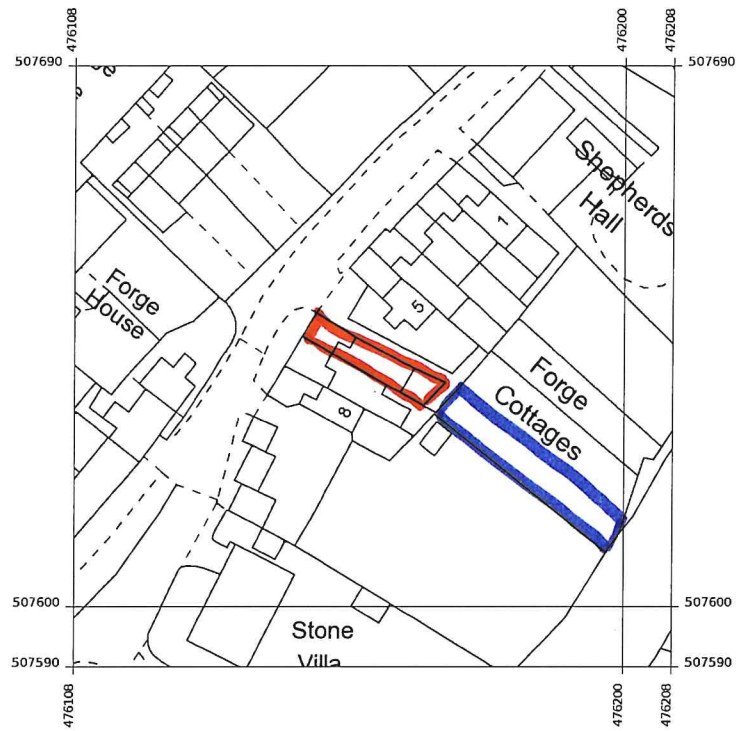

Produced 03 Aug 2021 from the Ordnance Survey MasterMap (Topography) Database and incorporating surveyed revision available at this date.

The representation of a road, track or path is no evidence of a right of way. The representation of features as lines is no evidence of a property boundary.

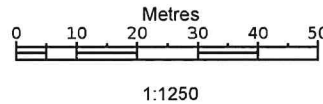


6, Forge Cottages, Village St, Lealholm,
Whitby
YO21 2AQ

Supplied by: **Stanfords 03 Aug 2021**
Licence: © Crown Copyright and
database rights 2021 OS100035409
Order Licence Reference: OI1489558
Centre coordinates: 476158 507640

Main Bed- rear, Bed & Kitchen - front. White uPvc,
1200mm x 1040mm

NYMNPA
23/07/2021

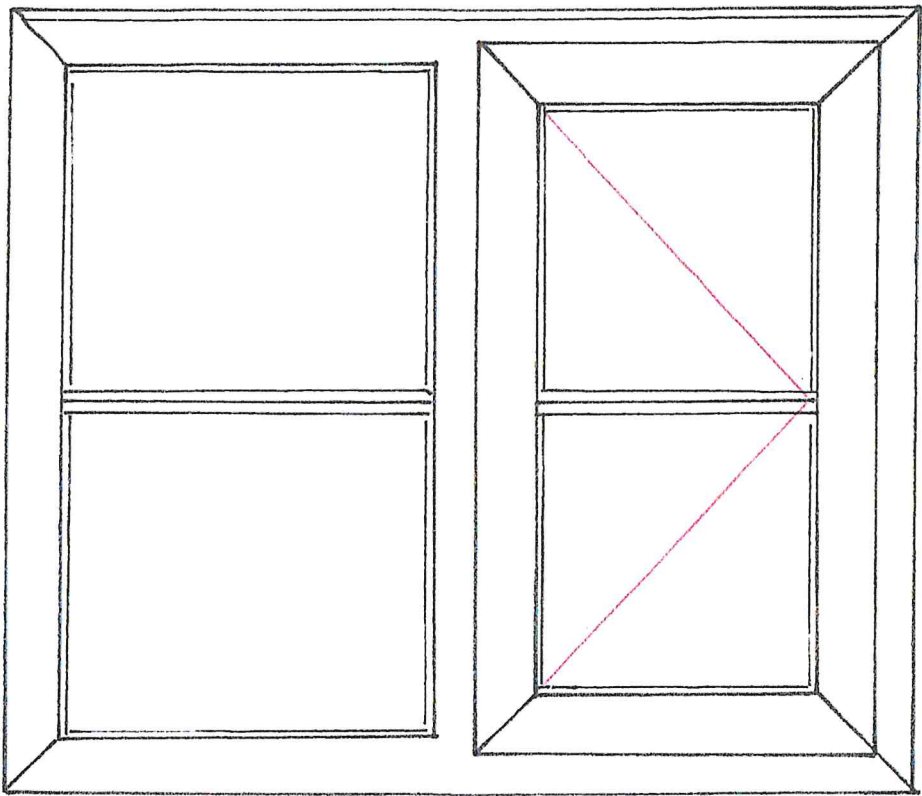


Scale 1:10

Thermal Transmittance $\leq 1.6 \text{Wm}^2\text{K}$

Main Bed- rear, Bathroom & Porch- front. White uPvc,
600mm x 1040mm

NYMNP
23/07/2021

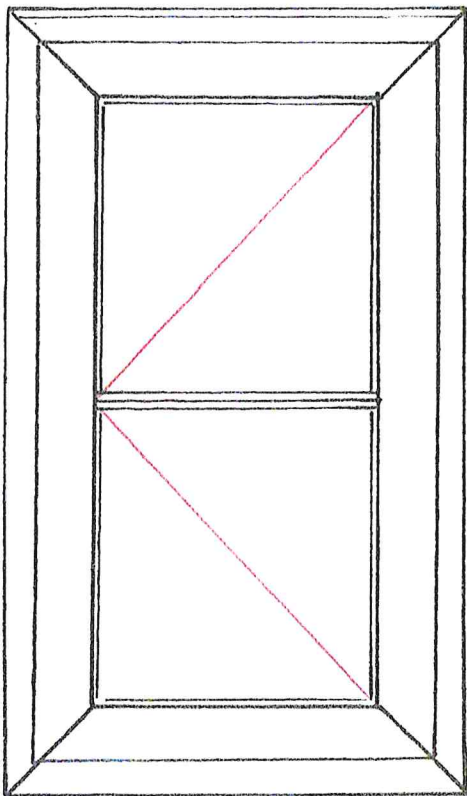


Scale 1:10

Thermal Transmittance $\leq 1.6 \text{ Wm}^2\text{K}$

Front Door. White uPvc, Chatsworth panel
900mm x 2090mm

NYMNPA

23/07/2021

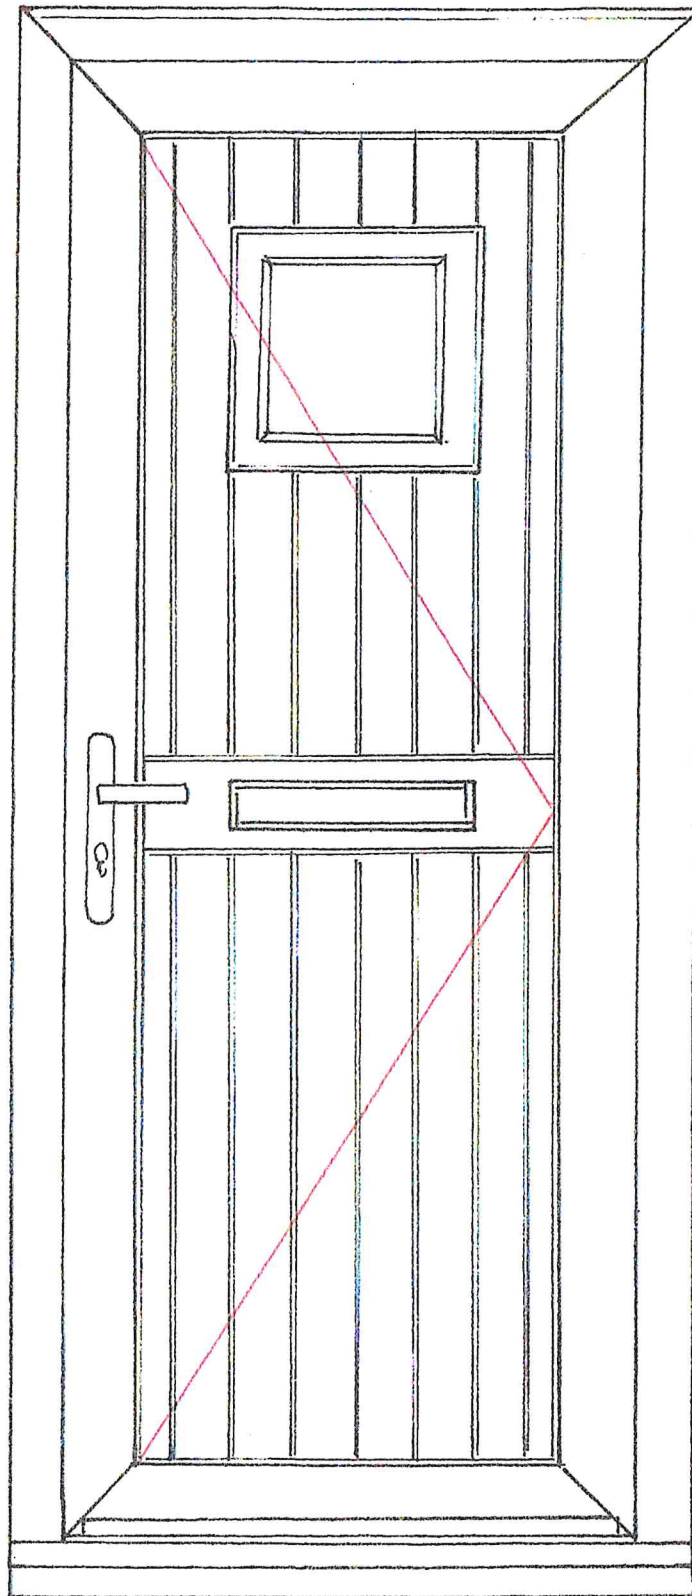

Scale 1:10

Thermal Transmittance $\leq 1.6 \text{ Wm}^2\text{K}$