
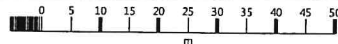


161 Coach Road, YO22 5EN

NYMNPA

23/07/2021

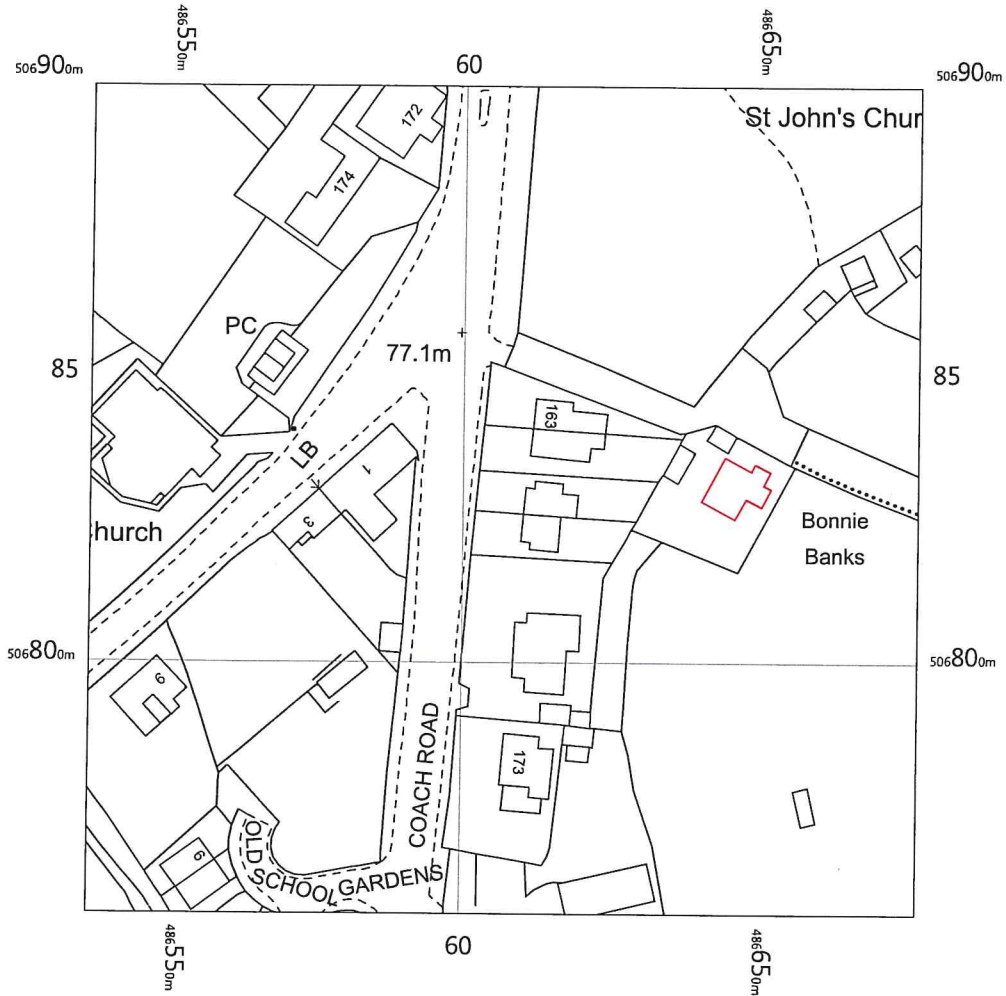


161 Coach Road,
Sleights,
Whitby,
North Yorkshire
YO22 5EN

OS MasterMap 1250/2500/10000 scale
Wednesday, June 23, 2021, ID: CMMPM-00971705
www.myplanningmap.co.uk

1:1250 scale print at A4, Centre: 486607 E, 506828 N

©Crown Copyright Ordnance Survey. Licence no. 100019980

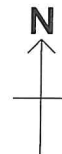


NYMNPA
09/08/2021




EXISTING WEST ELEV.



PROPOSED WEST ELEV.

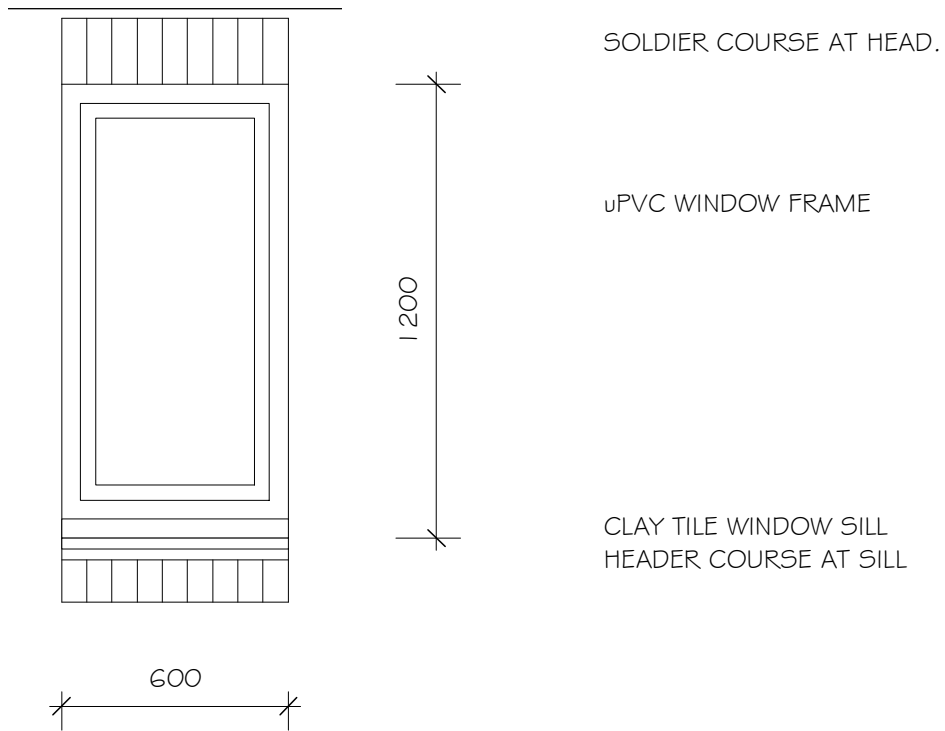

EXISTING FIRST FLOOR WINDOW OPENING. Scale 1:20

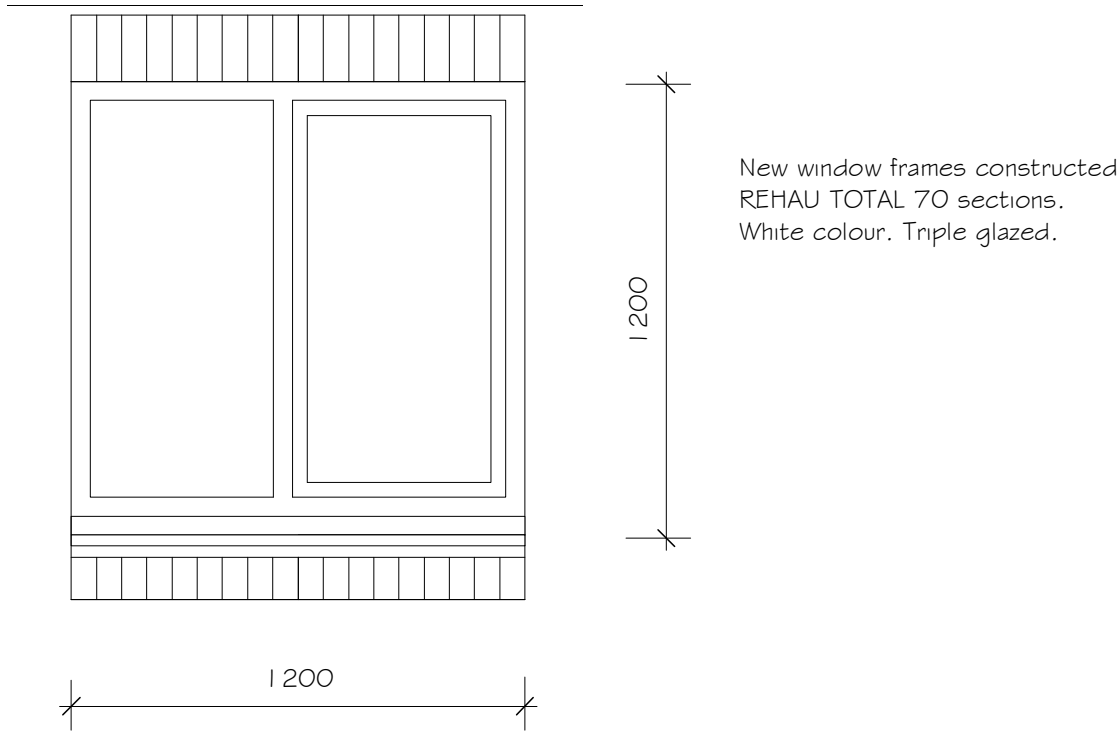

PROPOSED FIRST FLOOR WINDOW OPENING. Scale 1:20

Proposed:
WINDOW FRAMES
at
161, COACH ROAD
SLEIGHTS

Drawing:
as EXISTING &
as PROPOSED

Drawing No. 323/01
Date: AUGUST 2021
Scale: 1/100 & 1/20

MICHAEL MILLER
BA(Hons) ARCH. MCIAT
Architectural Consultant.



16 PARK VIEW. GLAISDALE.
WHITBY
NORTH YORKSHIRE.
YO21 2PP.
Tele: 01 947 897 497.

NB. SIZES SHOWN ARE NOMINAL.
ACTUAL OPENING SIZE TO NEAREST BRICK COURSE.