
From: Awa Sarr
Sent: 27 September 2021 18:32
To: Jill Bastow
Subject: Re: NYM2021/0543/FL West Ayton Caravan Site

Dear Jill,

Please find the attached tree protection plan and landscape proposal for your review.

please note that the previously proposed soakaways work is now to be omitted from the proposal as percolation test was undertaken and we were advised no further action is required.

Do not hesitate to contact me if you have any questions.


Kind regards

Awa Sarr


Lead Architectural Designer
BSc(Hons), ACIAT
Estates
Caravan and Motorhome Club

W: www.camc.com




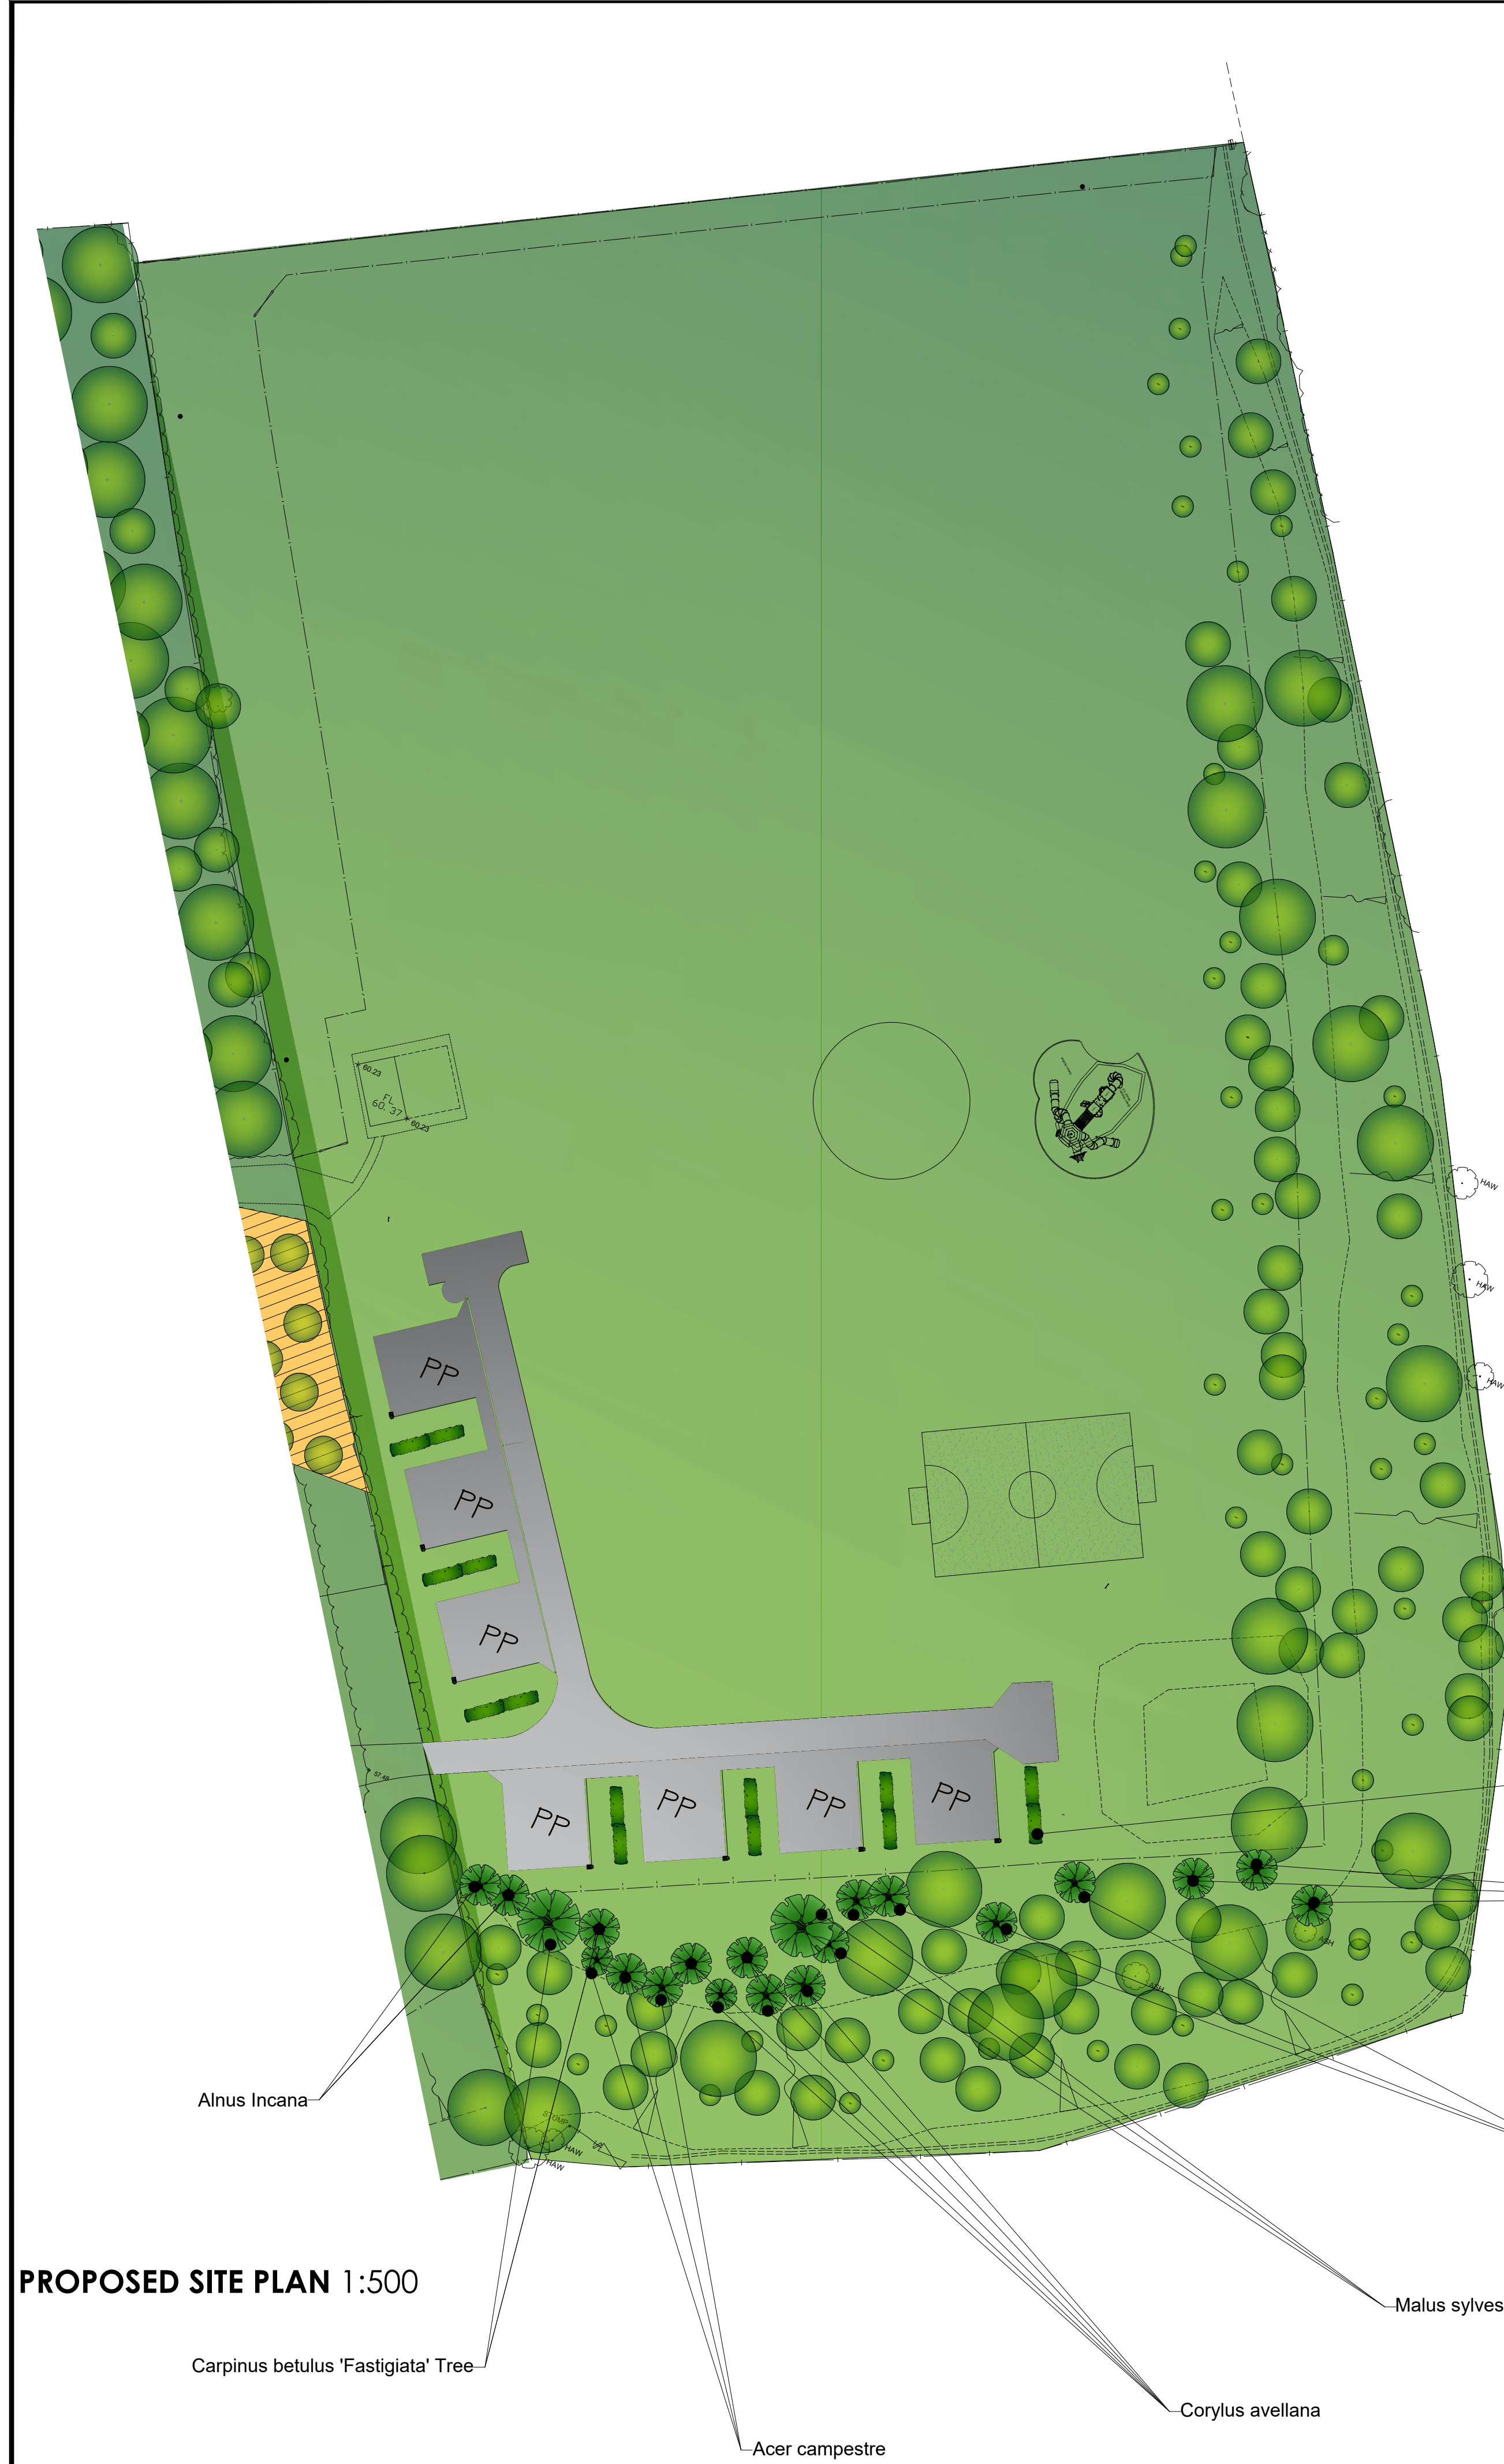

PROPOSED SITE PLAN 1:500

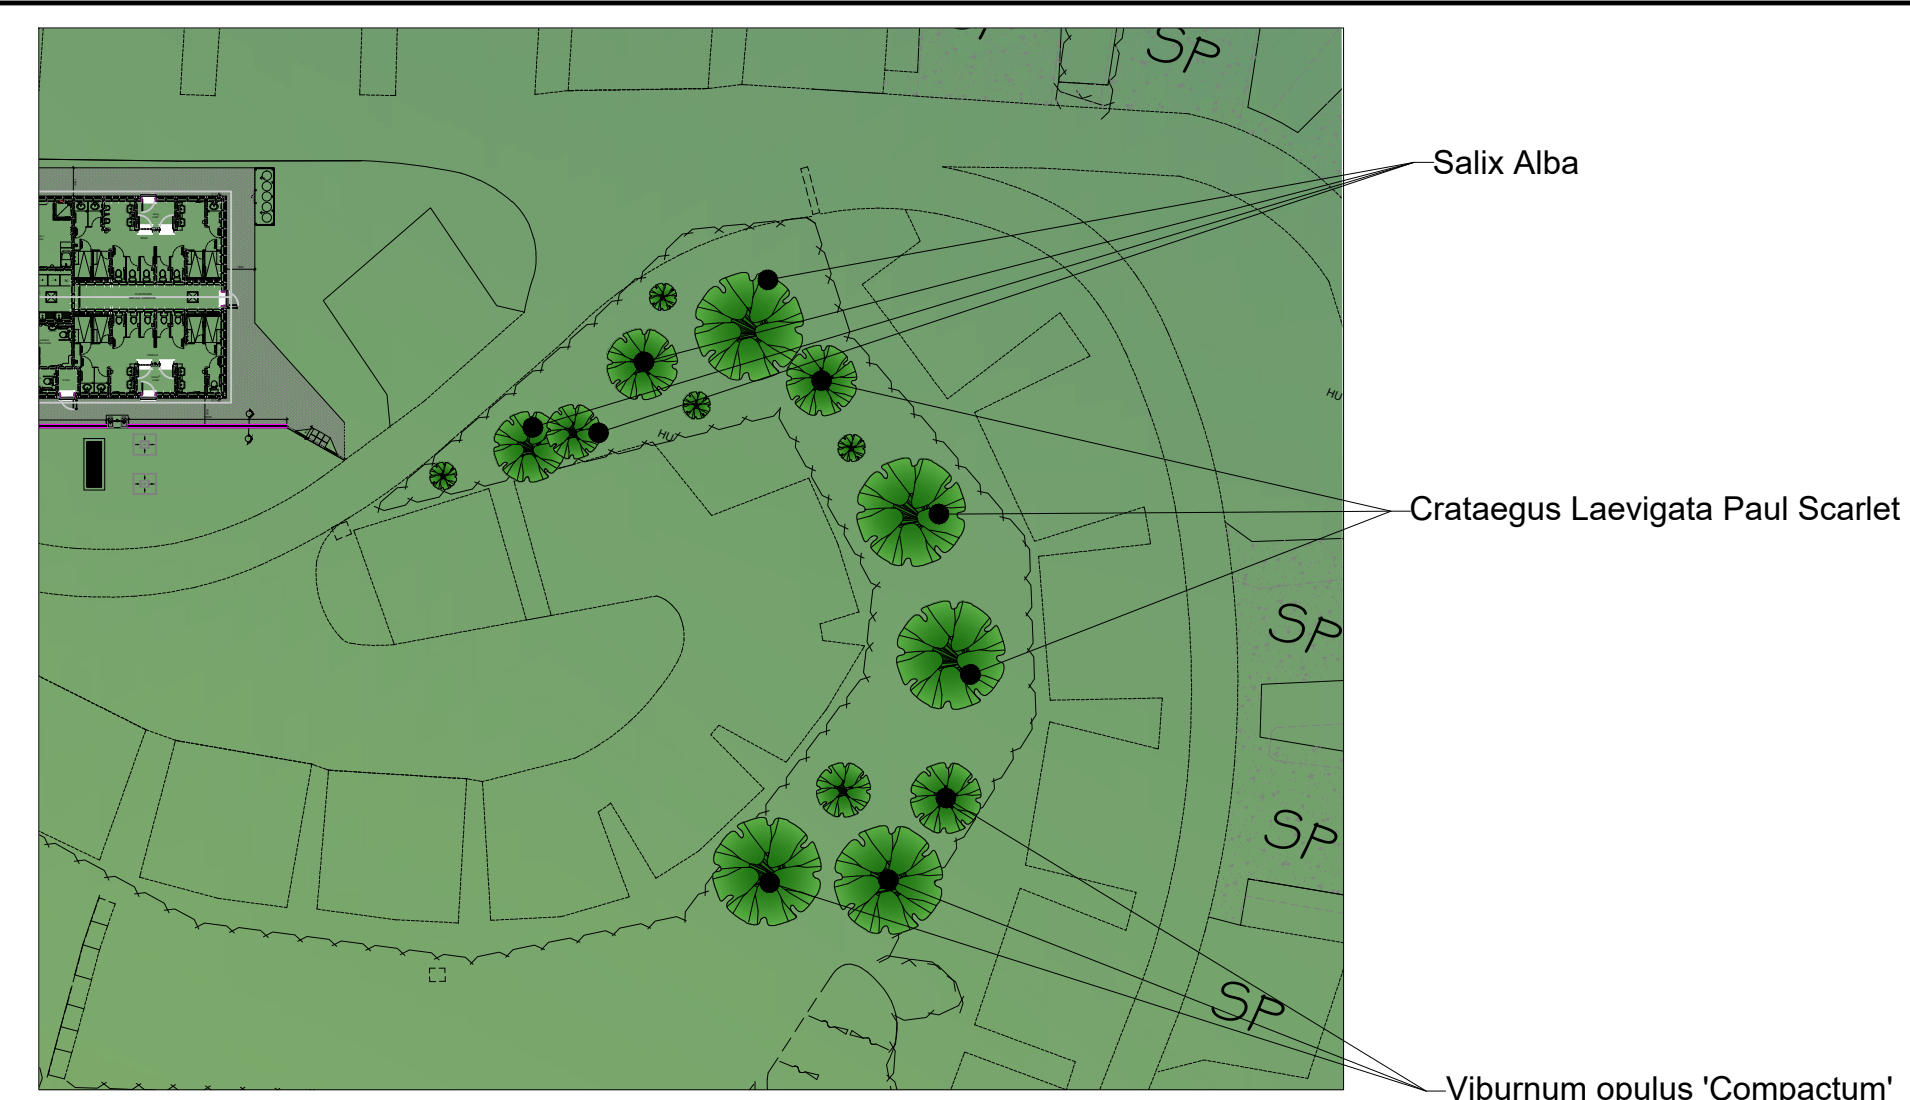

AREA B 1:500

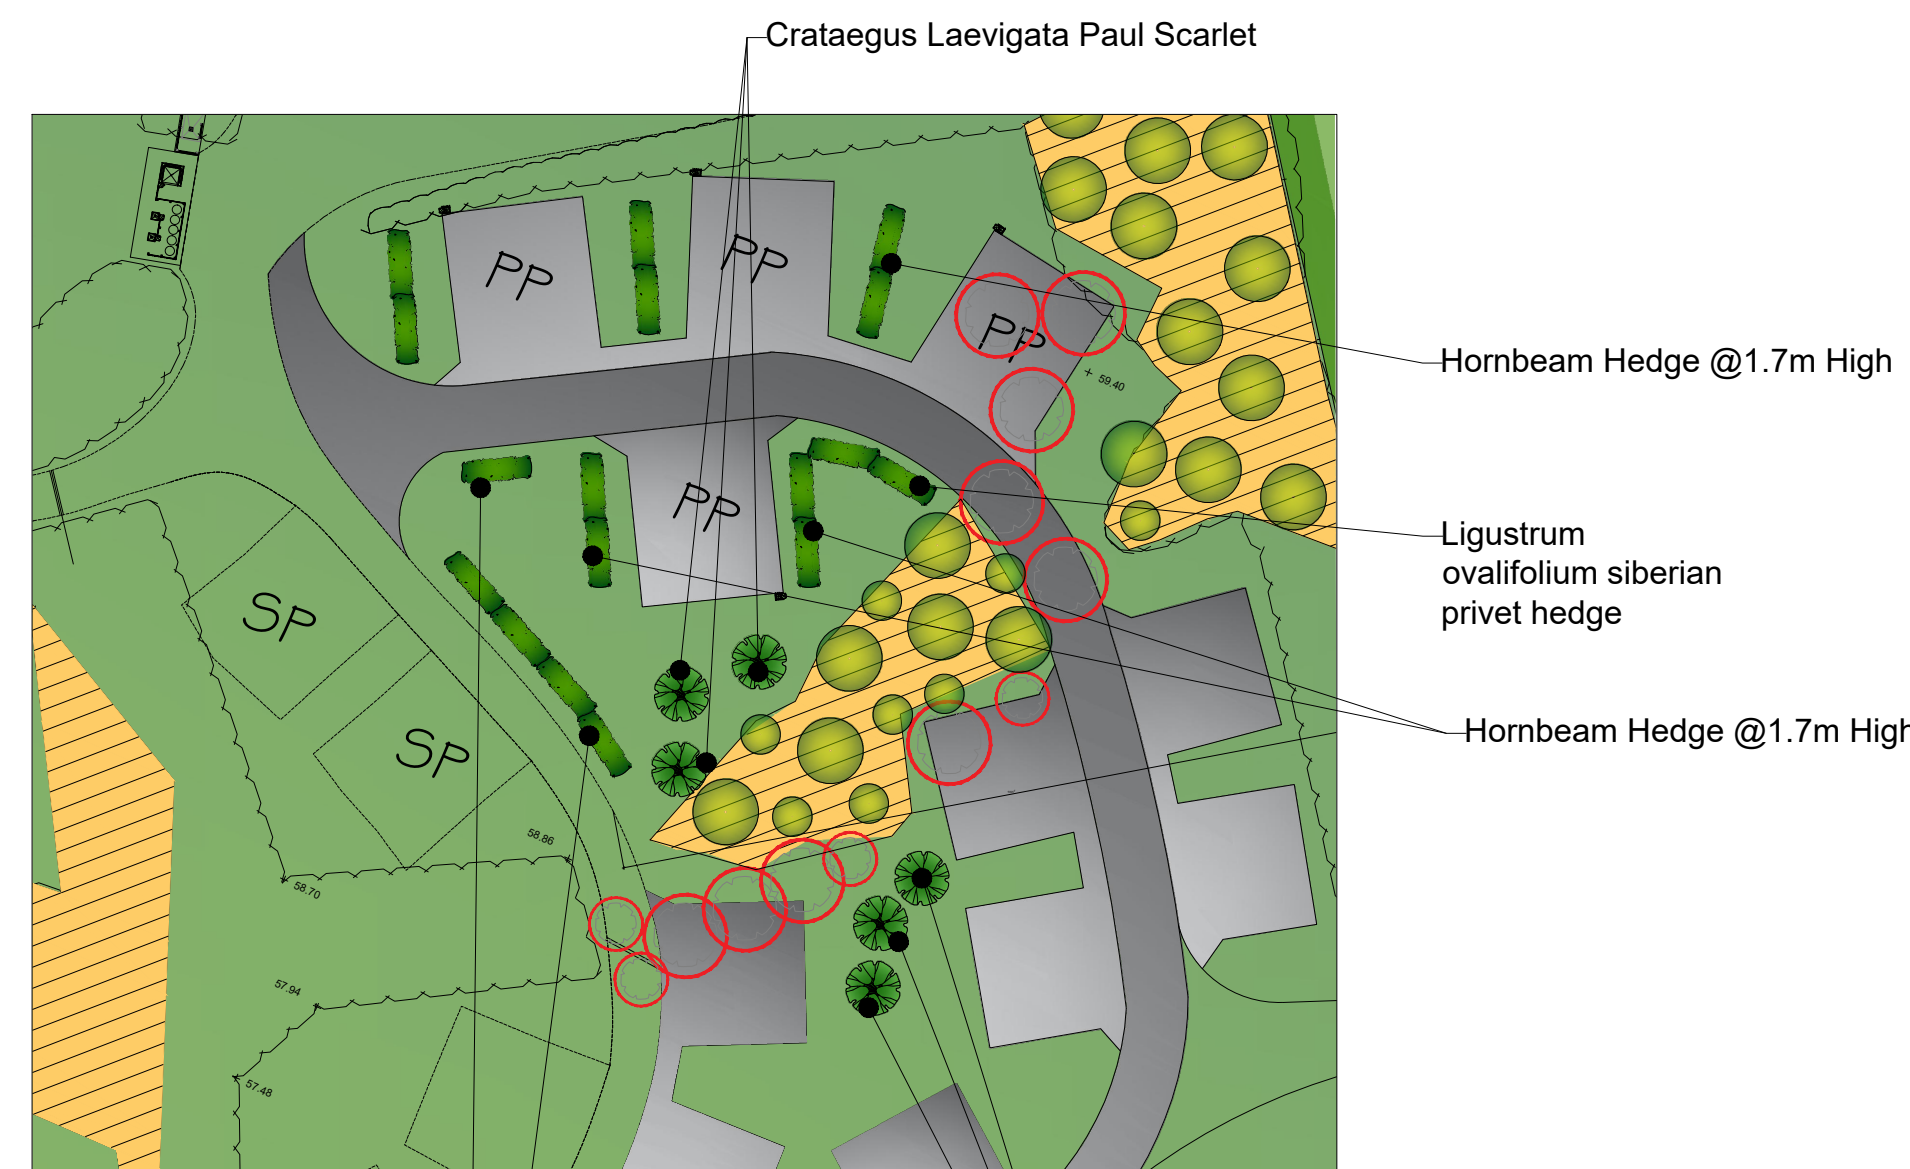

AREA C 1:500




REFERENCE pLAN

KEY:

- Retained Trees
- Proposed Trees
- Proposed Hedges
- Root Protection Area
- Trees and Hedges Removed


NYMNP
27/09/2021

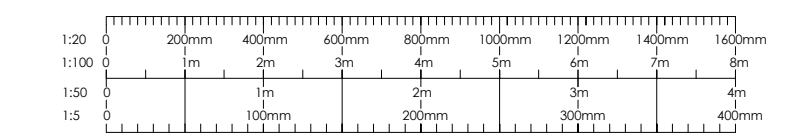

This drawing is the copyright of The Caravan Club Limited and may not be reproduced in whole or in part without its express permission. Whilst information contained in this drawing is provided in good faith, being based on available records and where applicable, electro detection techniques in location of underground electrical & telephonic services, The Caravan Club Limited will not be held responsible for errors in or omissions from the information shown. Contractors and other parties must satisfy themselves as to the accuracy and completeness of the information shown, to determine the existence of services which might cause danger, be damaged or need replacement in connection with their engagement.

General Guidance
All planting handling to be in accordance with HTA 'Handling and establishing landscaped plant s' Part I, Part II and Part III(obtainable from the Horticultural Trades Association) and the CPSE publication; Plant Handling'.

General Guidance
All planting handling to be in accordance with HTA 'Handling and establishing landscaped plant s' Part I, Part II and Part III(obtainable from the Horticultural Trades Association) and the CPSE publication; Plant Handling'.

Status	CONSTRUCTION		
Revisions			
Project/Site	WEST AYTON CARAVAN AND MOTORHOME CLUB SITE		
Title	PROPOSED LANDSCAPE PROPOSAL		
Drwg no.	WES-2021-C-112	Date	SEPT 2021
Checked by		Drwn. by	AS
Scale	1:500 @ A1	CAD Ref	WES-2021-C-110
 SINCE 1907 CARAVAN AND MOTORHOME CLUB Estates Department, East Grinstead House, East Grinstead, RH19 1UA. Tel. (01340) 336772			