
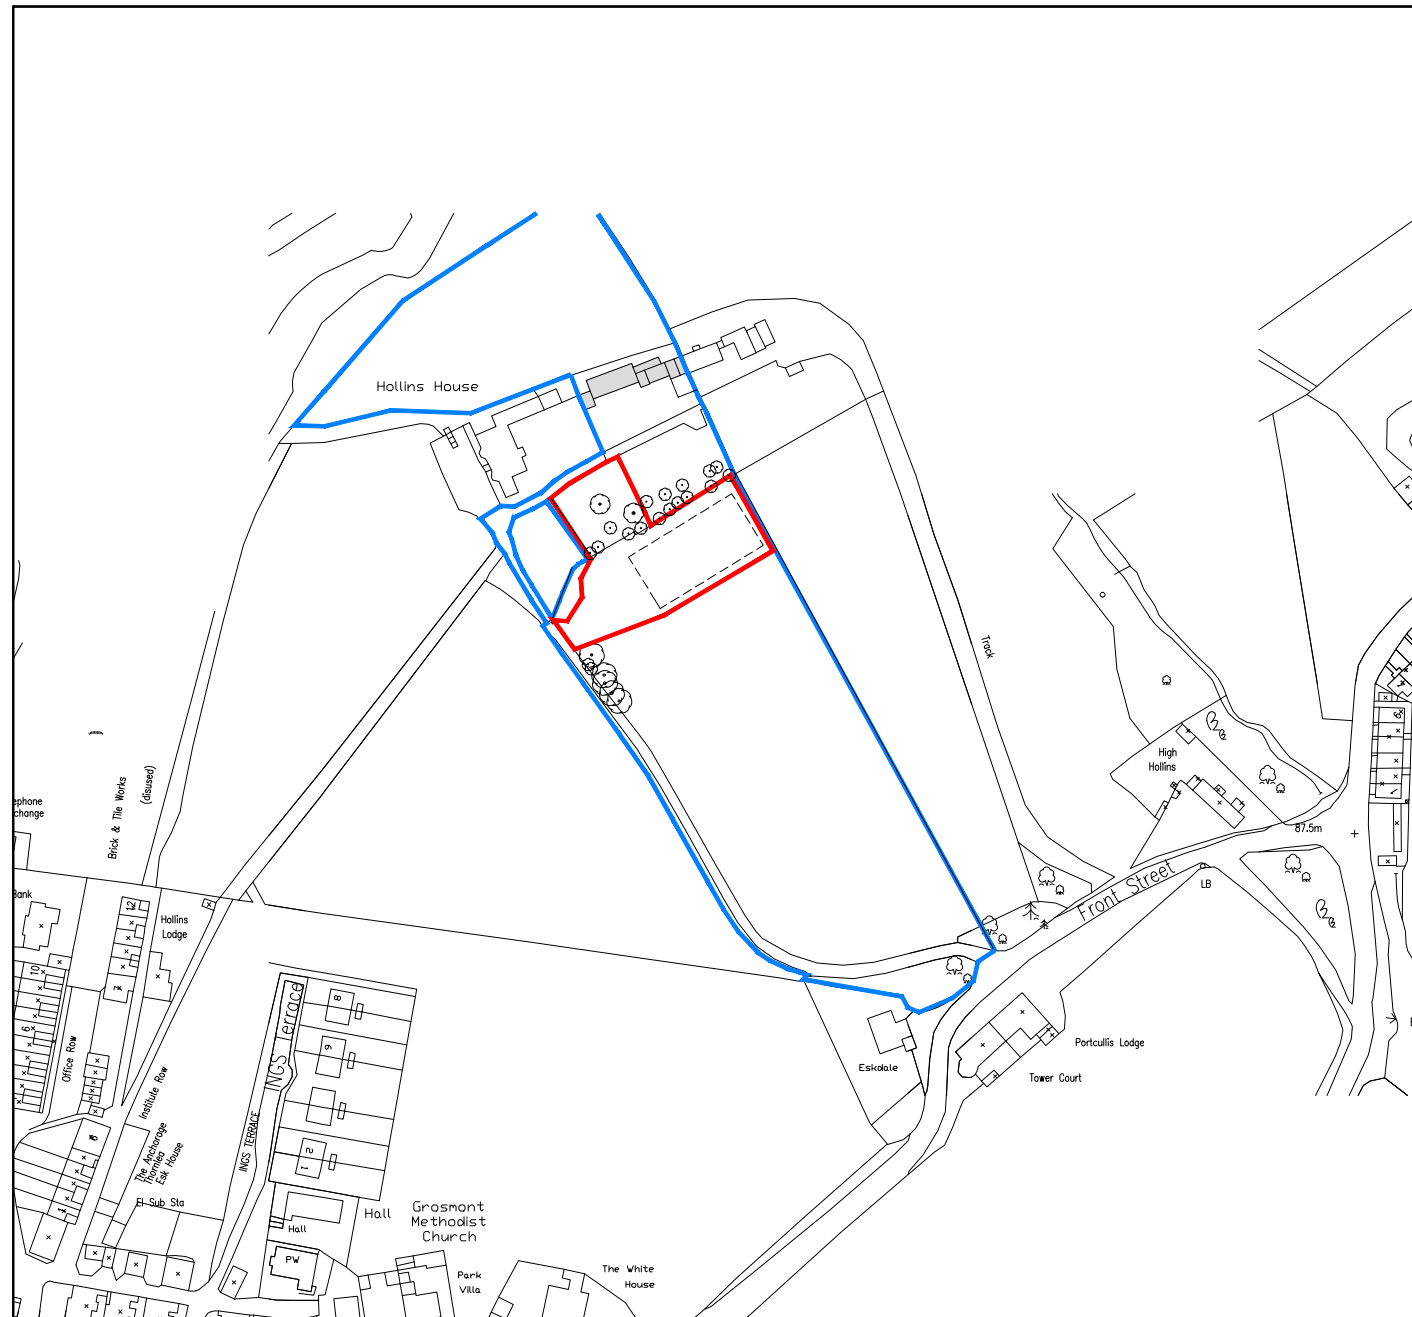



NYMNP

22/09/2021

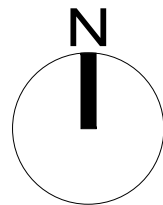

Location Plan

1 : 2 5 0 0 @ A3

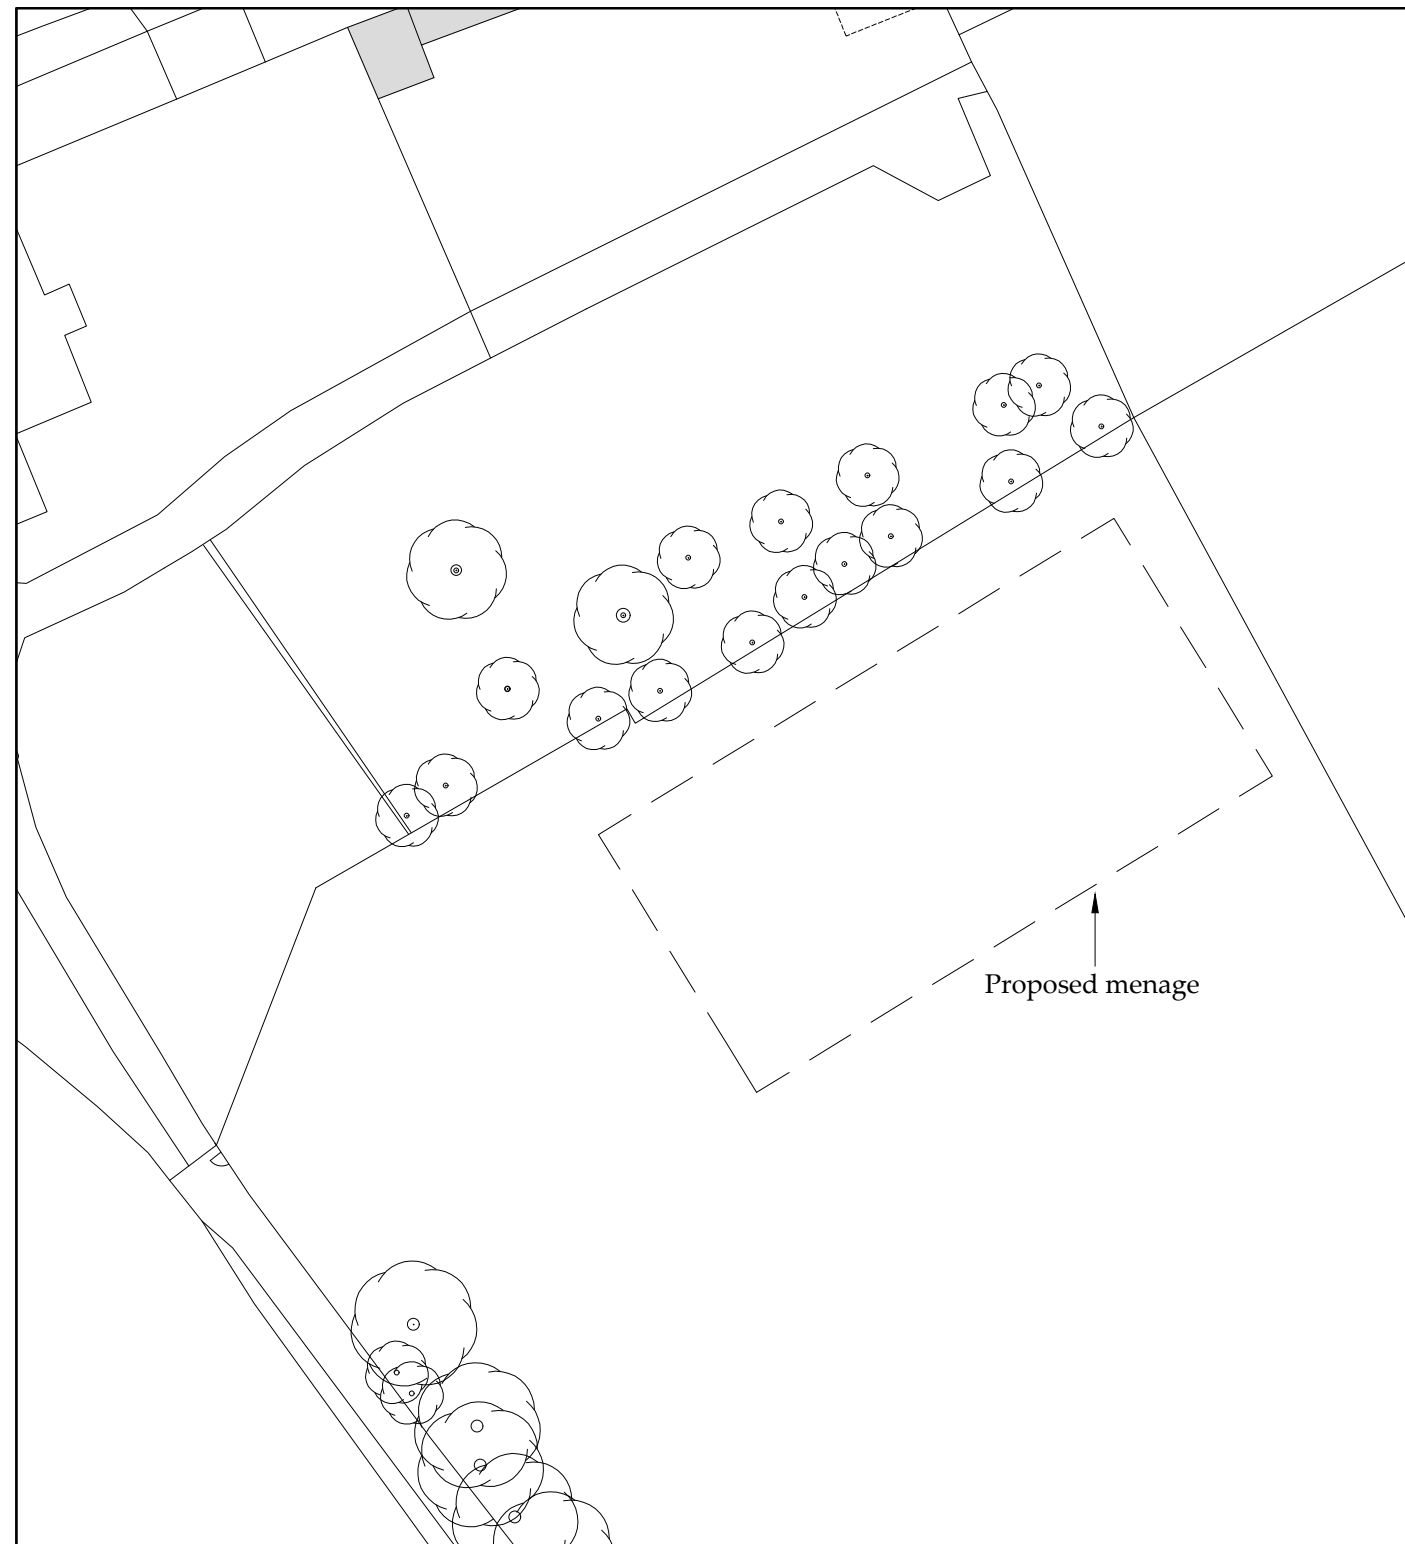

Block Plan

1 : 5 0 0 @ A3

Ordnance Survey Licence No. 100002562

**b h d partnership**

Airy Hill Manor, Whitby, North Yorkshire, UK, YO21 1QB.  
Tel: 01947-604871 Fax: 01947-600010  
general@bhdpartnership.com www.bhdpartnership.com

- DO NOT SCALE from this drawing. Only figured dimensions are to be taken from this drawing.
- The Contractor must verify all dimensions on site before commencing any work or shop drawings.
- The Contractor must report any discrepancies before commencing work. If this drawing exceeds the quantities taken in any way, the Technician is to be informed before work is initiated.
- Work within The Construction (Design and Management) Regulations 2015 is not to start until a Health & Safety Plan has been produced. This drawing is Copyright and must not be reproduced without consent of BHD Partnership Ltd

REV	DATE	BY	AMENDMENT	CHKD	APVD
A	14/07/21	CE	Issued for approval	NID	

CLIENT:  
I Hoseason & P Butzelaar

PROJECT:  
New Menage  
Hollins House, Grosmont

A3 DRN: C Eynon DATE: 14/07/21  
SCALE: 1:2500, 1:500 ISSUE: Preliminary

DRAWING TITLE:  
Existing  
Location  
and  
Block Plan

DRAWING NR:  
D12153-01

REV:  
A

NYMNPA

22/09/2021

Do not scale from this drawing, only figured dimensions are to be taken from this drawing. The contractor must verify all dimensions on site before commencing any work or shop drawings. The contractor must report any discrepancies before commencing work. If this drawing exceeds the quantities taken in any way, the technician is to be informed before work is initiated. Work within the construction (design and management) regulations 2015 is not to start until a health & safety plan has been produced. This drawing is copyright and must not be reproduced without consent of BHD Partnership Ltd.

See drg 04 and 05 for site sections

Drawings for planning and client consideration only



Proposed Block Plan  
Scale 1:200

C	03/08/21	CE	Amended to suit client
B	29/07/21	mid	Amended layout
A	14/07/21	CE	Issued for approval

REV	DATE	BY	AMENDMENT
-----	------	----	-----------

**bhd partnership**  
Architecture + Engineering

Airy Hill Manor, Waterstead Lane,  
Whitby, N. Yorks. YO21 1QB.  
P: +441947 604871 F: +441947 600010  
E: general@bhdpartnership.com

CLIENT: I Hoseason & P Butzelaar

PROJECT: Hollins House  
Grosmont

Drawing: Riding Menage  
Proposed  
Block Plans

DRAWING STATUS: Preliminary

DRAWN: C Eynon	CHECKED: N I Duffield
----------------	-----------------------

SCALE & SIZE: 1:50@ A1	DATE: 14/07/21
------------------------	----------------


DRAWING No: D12153-02	REV: C
-----------------------	--------

NYMNP

22/09/2021

Do not scale from this drawing, only figured dimensions are to be taken from this drawing. The contractor must verify all dimensions on site before commencing any work or shop drawings. The contractor must report any discrepancies before commencing work. If this drawing exceeds the quantities taken in any way, the technician is to be informed before work is initiated. Work within the construction (design and management) regulations 2015 is not to start until a health & safety plan has been produced. This drawing is copyright and must not be reproduced without consent of BHD Partnership Ltd.


Existing field boundary fence (Lower)

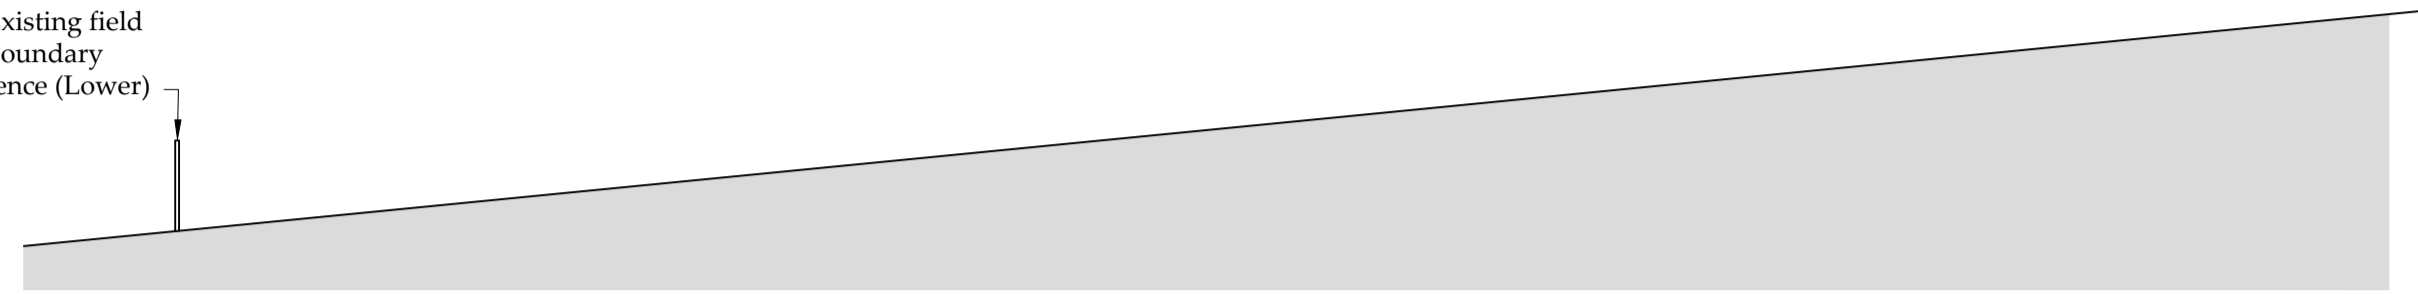

Existing Section A-A

Scale 1:100


Existing field boundary fence (Lower)

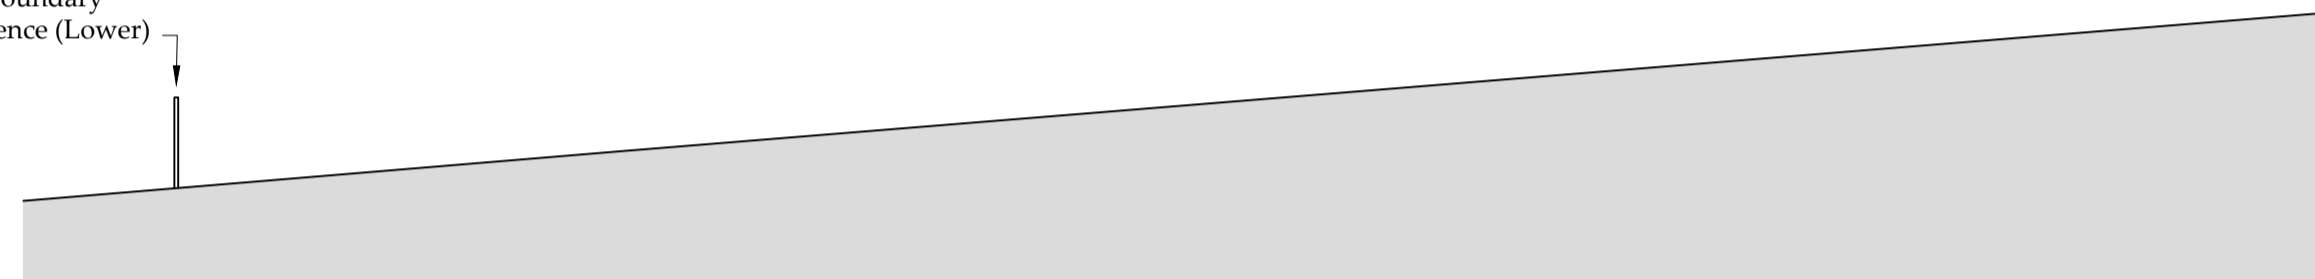

Existing Section B-B

Scale 1:100


Existing field boundary fence (side)

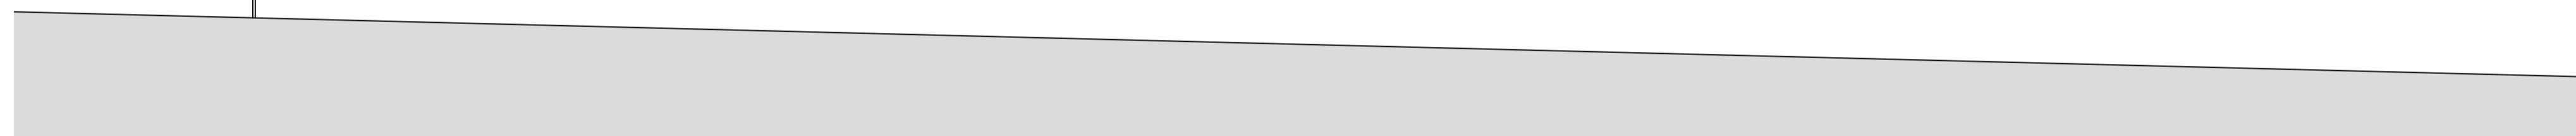

Existing Section X-X

Scale 1:100

Existing field boundary fence (side)

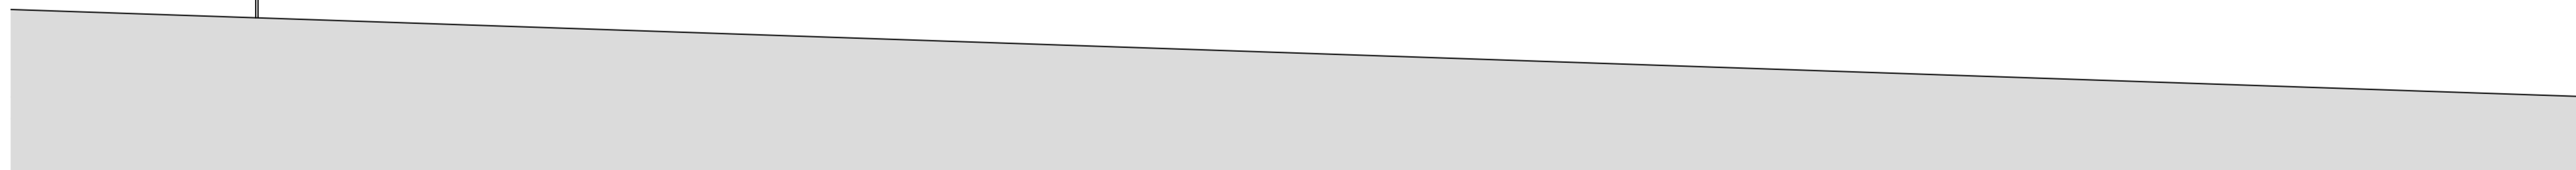

Existing Section Y-Y

Scale 1:100

See drg 02 for block plan

Drawings for planning and client consideration only

REV	DATE	BY	AMENDMENT
A	10/09/21	CE	Issued for approval

**bhd**  
partnership  
Architecture + Engineering

Airy Hill Manor, Waterstead Lane,  
Whitby, N. Yorks. YO21 1QB.  
P: +441947 604871 F: +441947 600010  
E: general@bhdpartnership.com

CLIENT: I Hoseason & P Butzelaar

PROJECT: Hollins House  
Grosmont

Drawing: Riding Menage  
Existing  
Sections

DRAWING STATUS: Preliminary


DRAWN: C Eynon CHECKED: N I Duffield

SCALE & SIZE: 1:100@ A1 DATE: 10/09/21

DRAWING No: D12153-04 REV: A




Do not scale from this drawing, only figured dimensions are to be taken from this drawing. The contractor must verify all dimensions on site before commencing any work or shop drawings. The contractor must report any discrepancies before commencing work. If this drawing exceeds the quantities taken in any way, the technician is to be informed before work is initiated. Work within the construction (design and management) regulations 2015 is not to start until a health & safety plan has been produced. This drawing is copyright and must not be reproduced without consent of BHD Partnership Ltd.

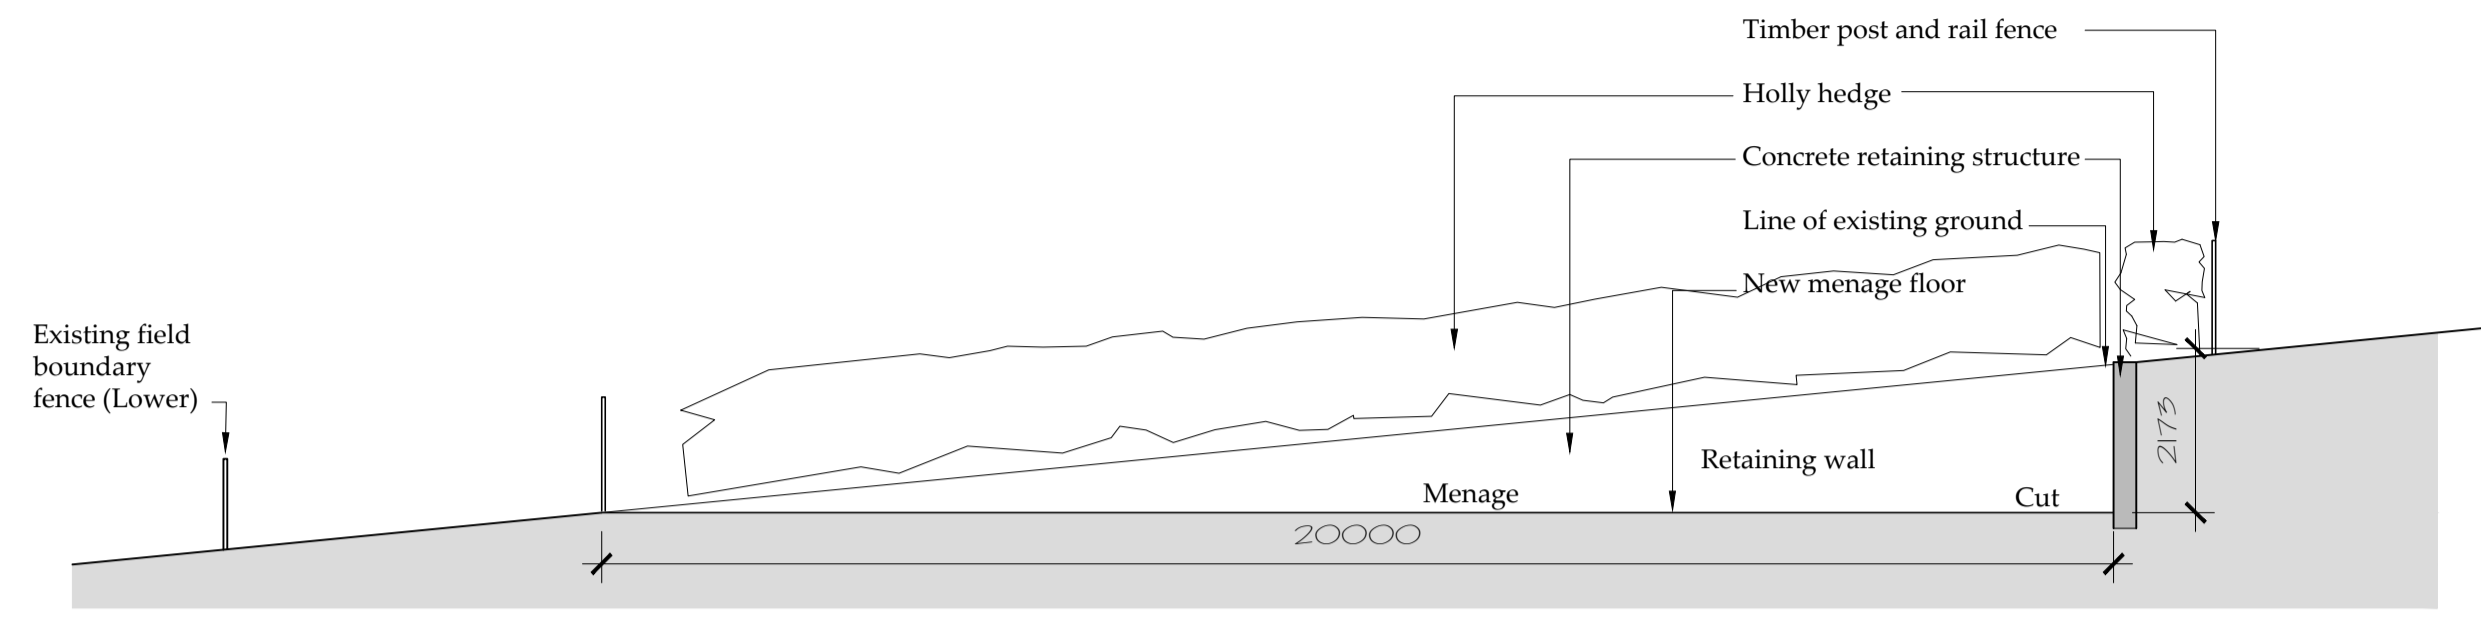


NYMNP  
 22/09/2021


**Proposed Section A-A**  
Scale 1:100

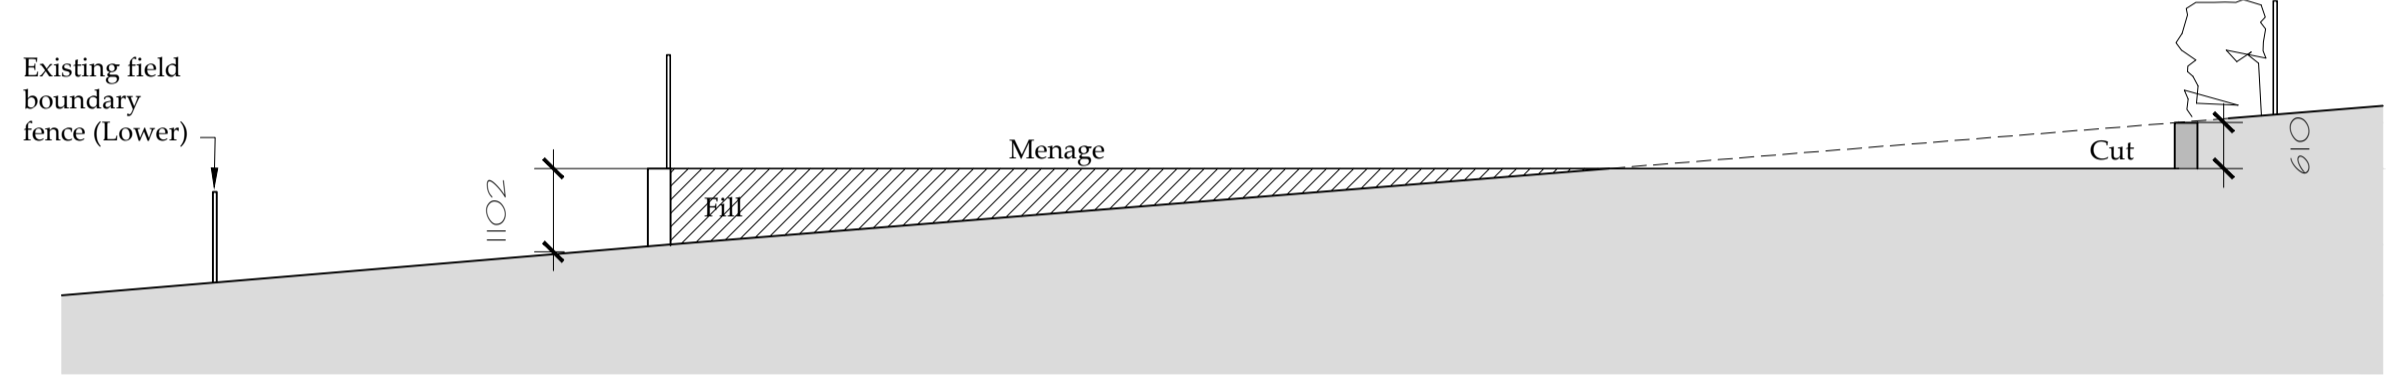

**Proposed Section B-B**  
Scale 1:100

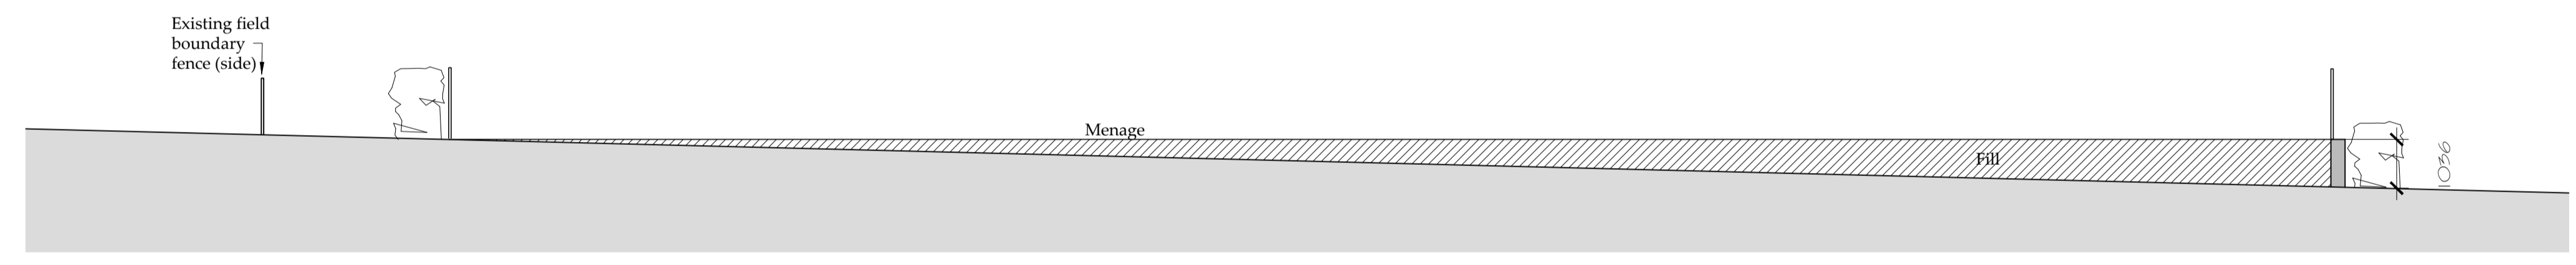

**Proposed Section X-X**  
Scale 1:100

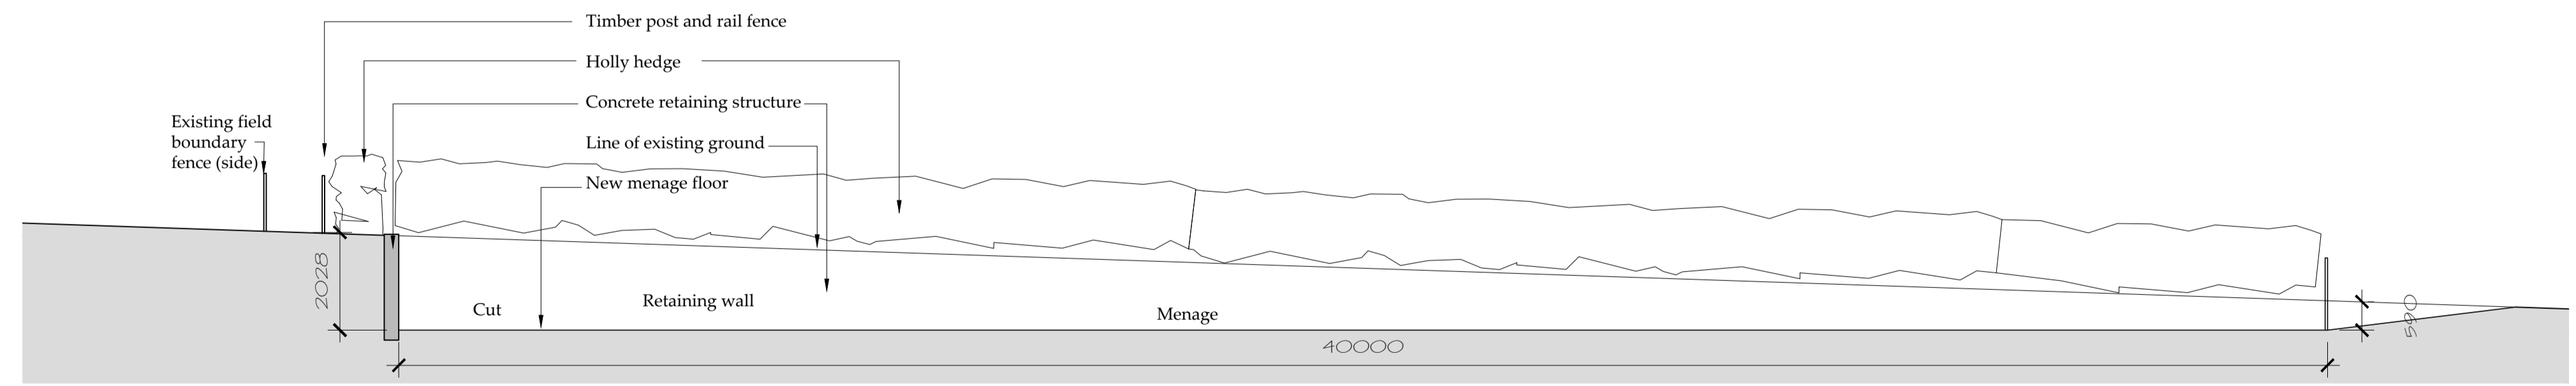

**Proposed Section Y-Y**  
Scale 1:100

See drg 02 for block plan

Drawings for planning and client consideration only

A	10/09/21	CE	Issued for approval
---	----------	----	---------------------

**bhd**  
partnership

**Architecture + Engineering**

Airy Hill Manor, Waterstead Lane,  
Whitby, N. Yorks. YO21 1QB.  
P: +441947 604871 F: +441947 600010  
E: general@bhdpartnership.com

CLIENT: I Hoseason & P Butzelaar

PROJECT: Hollins House  
Grosmont

Drawing: Riding Menage  
Proposed  
Sections

DRAWING STATUS: Preliminary

DRAWN: C Eynon	CHECKED: N I Duffield
-------------------	--------------------------

SCALE & SIZE: 1:100@ A1	DATE: 10/09/21
----------------------------	-------------------

DRAWING No: D12153-05	REV: A
--------------------------	-----------