



Drawing Title:
Mast Access Plan

- Key:
- Proposed Application Boundary
 - Building
 - Hardcore Surface
 - Impermeable Surface
 - Reclaimed Materials Sales Area
 - Vegetation Planting
 - Biodiversity Enhancement Area
 - Proposed Mast access route

NYMNP
 01/10/2021

AMENDED

Notes:

Drawn by:	JG
Checked by:	JMS
Approved by:	

The Mineral Planning Group Ltd.
 The Rowan Suite
 Oakdene House
 Cottingley Business Park
 Bingley, West Yorkshire
 BD16 1PE
 Tel: 01274 884599
 headoffice@mpgyorks.co.uk
 www.mpgyorks.co.uk



Scale:
1:1000 @A3

Client:
Noble Recycling and Skip Hire Ltd.





Site:
Fairfield Way

Drawing Number: 344/1 - 3a	Rev: 4.0
--------------------------------------	--------------------


Date:
30/09/2021



te

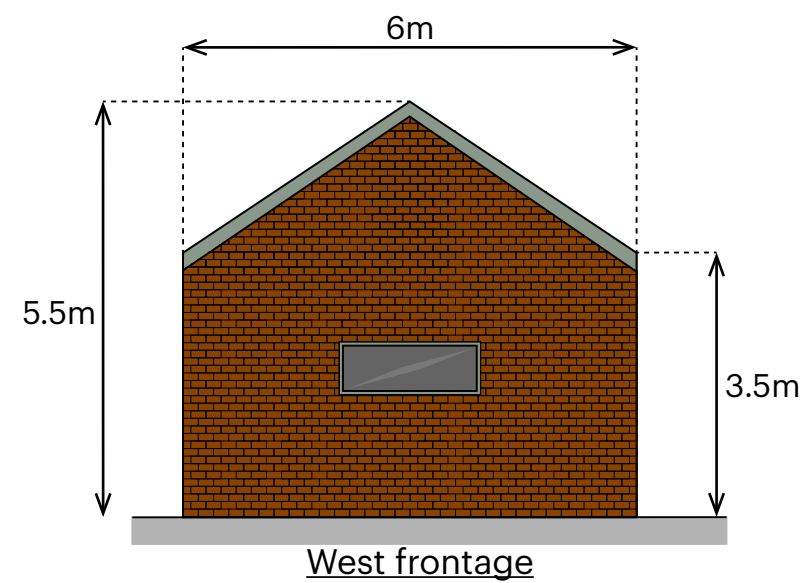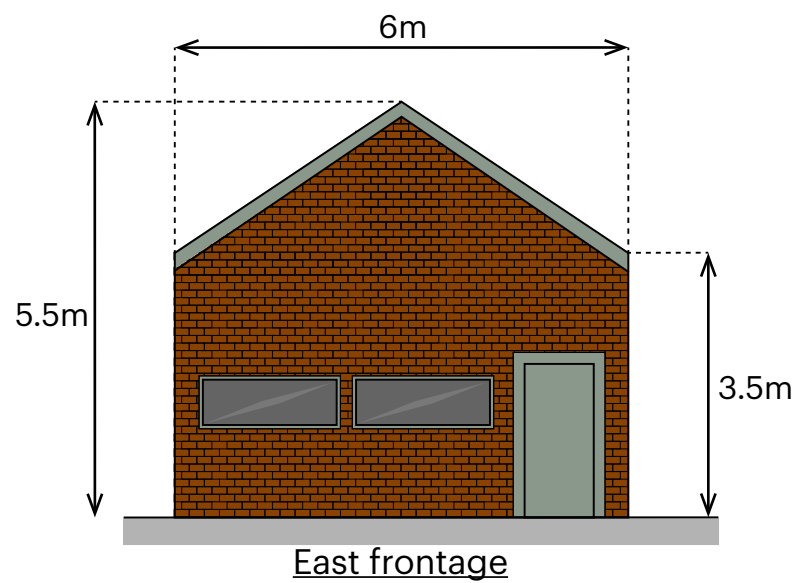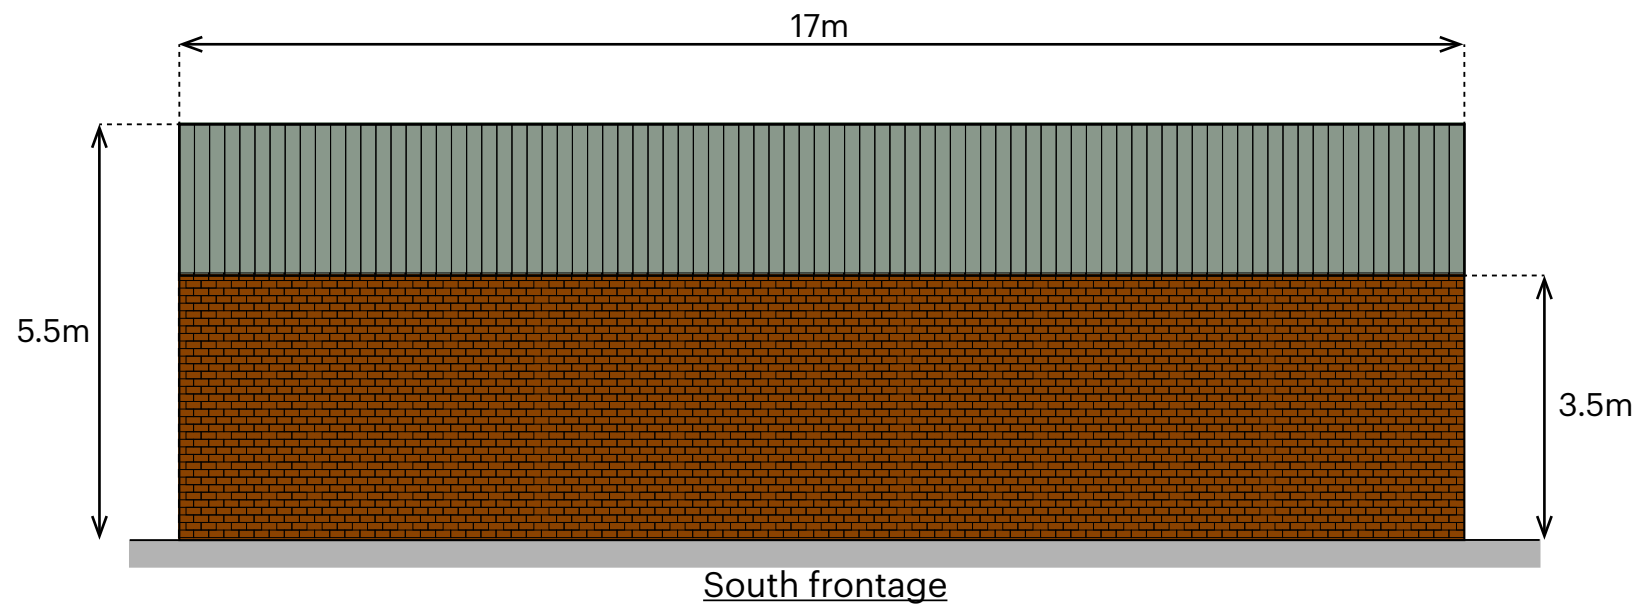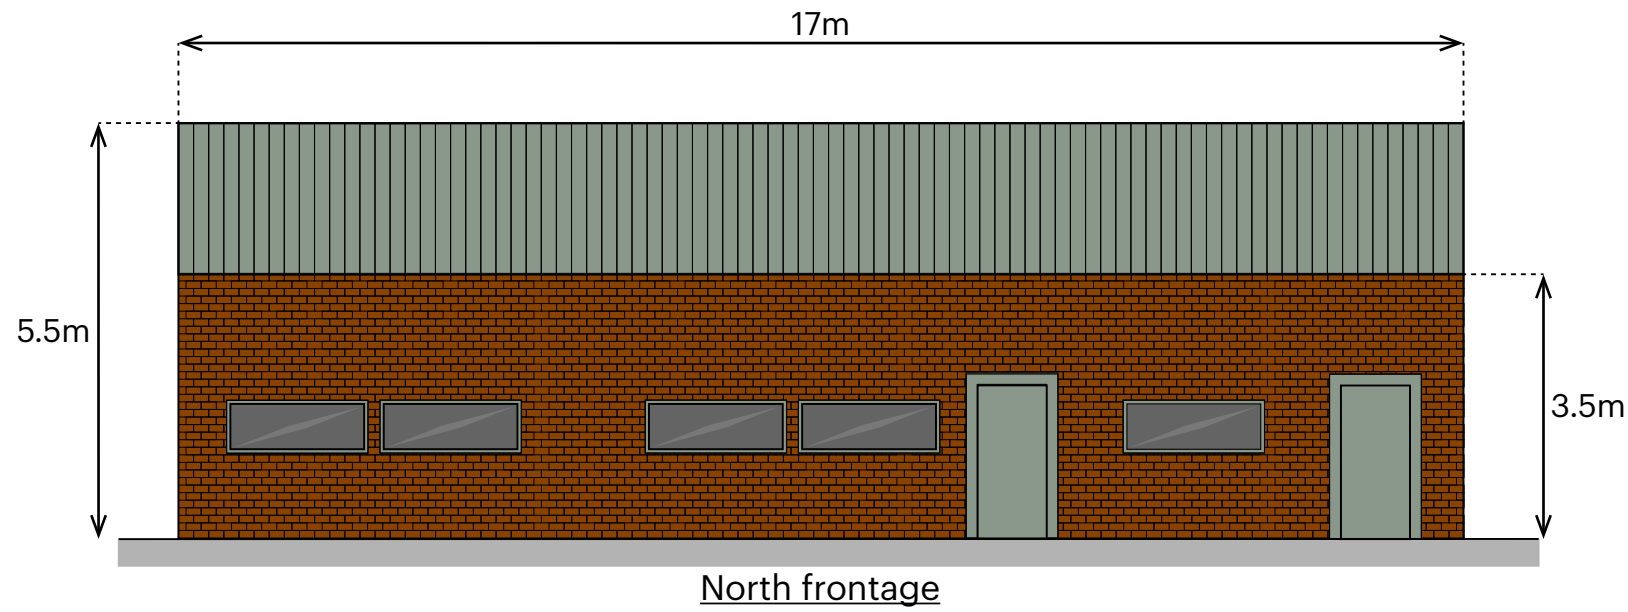

Plan View

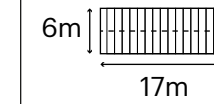

AMENDED

Drawing Title: Office Elevations

Key:

-  Corrugated Roof
-  Brick Wall
-  Ground
-  Pedestrian Door
-  Window

NYMNP
 01/10/2021

Goosewing Grey

Merlin Grey

Notes: **MPG is not the consultant or designer under CDM regulations. Plans are schematic and for reference use only**

Building design supplied by client

Drawn by: JG

Checked by: JMS

Approved by:

The Mineral Planning Group Ltd.
 The Rowan Suite
 Oakdene House
 Cottingley Business Park
 Bingley, West Yorkshire
 BD16 1PE
 Tel: 01274 884599
 headoffice@mpgyorks.co.uk
 www.mpgyorks.co.uk



Scale:

1:100 @A3

Client:

Noble Recycling and Skip Hire Ltd.

Site:

Fairfield Way

Drawing Number:



344/1 - 4.1

Rev:

3.0

Date:

01/10/2021

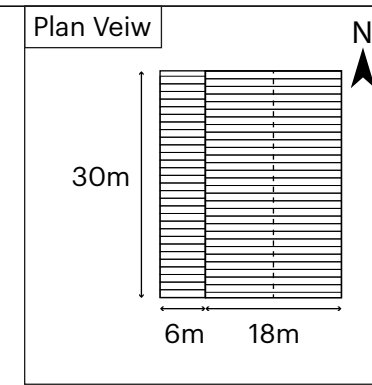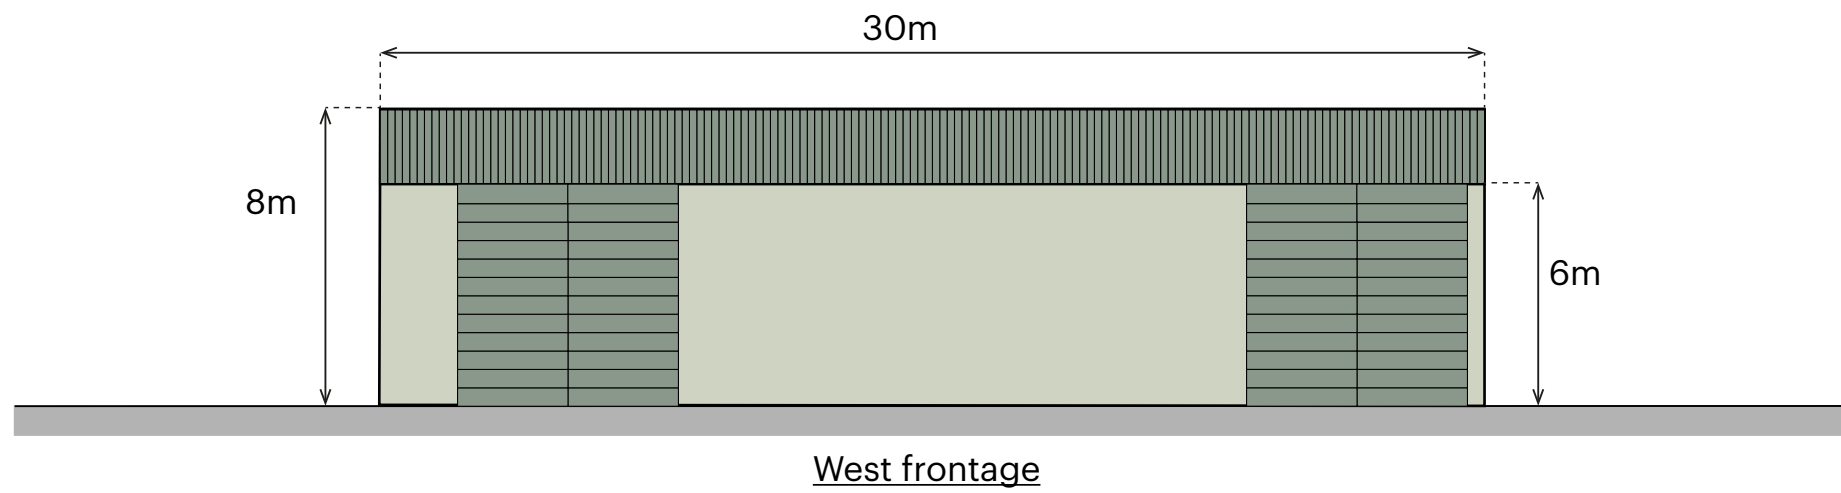

AMENDED

Drawing Title:
Workshop Shed Elevations

- Key:
- Corrugated Roof
 - Cladded Wall
 - Ground
 - Roller-shutter Door (6m²)

NYMNP
01/10/2021

- Goosewing Grey
- Merlin Grey

Notes: **MPG is not the consultant or designer under CDM regulations. Plans are schematic and for reference use only**

Building design supplied by client

Drawn by:	JG
Checked by:	JMS
Approved by:	

The Mineral Planning Group Ltd.
The Rowan Suite
Oakdene House
Cottlingley Business Park
Bingley, West Yorkshire
BD16 1PE
Tel: 01274 884599
headoffice@mpgyorks.co.uk
www.mpgyorks.co.uk






Scale:
1:50 @ A3

Client:
Noble Recycling and Skip Hire Ltd.

Site:
Fairfield Way



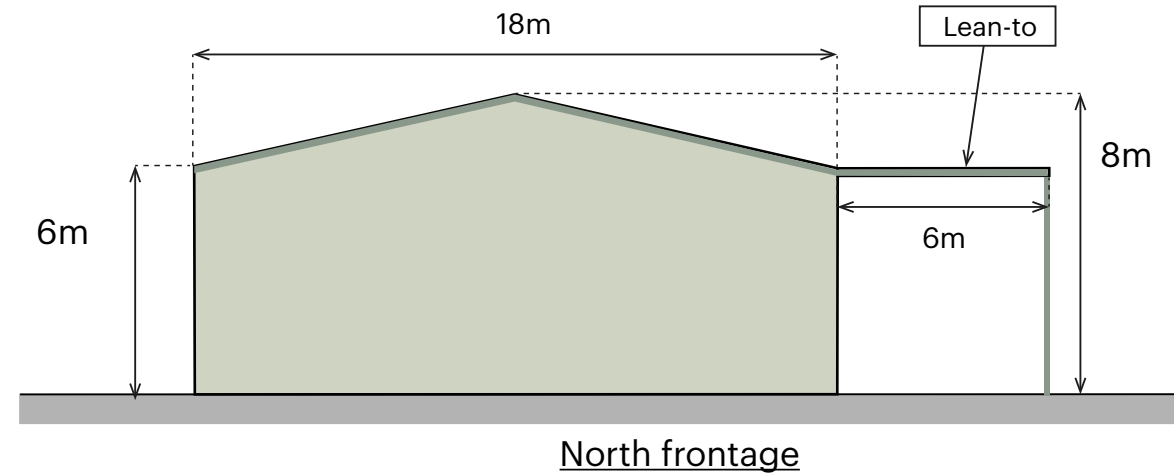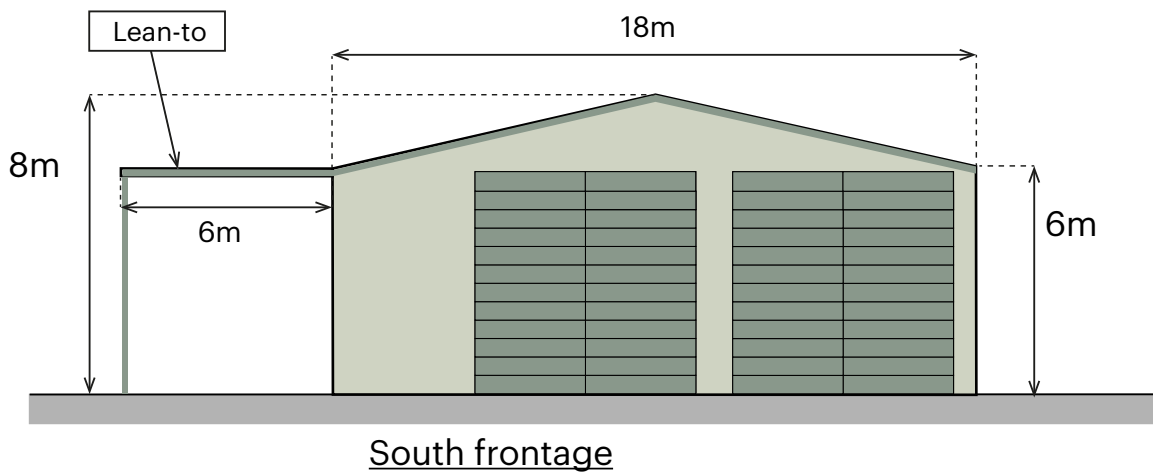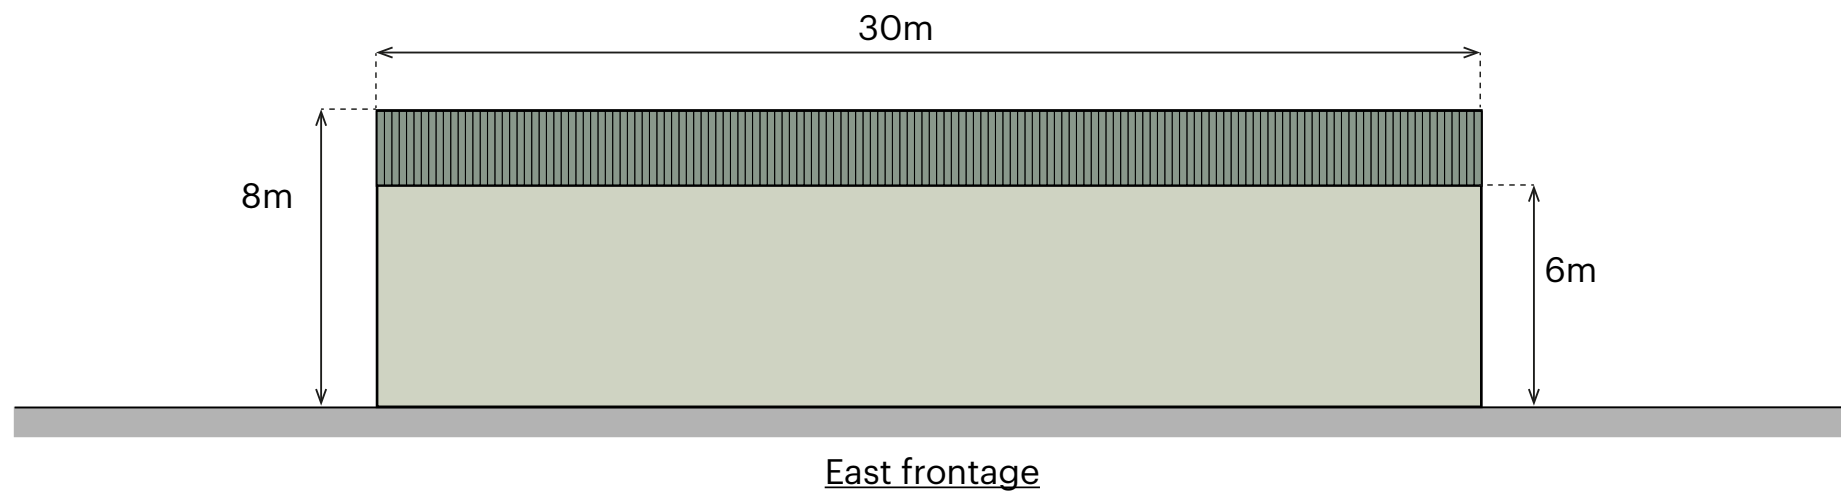


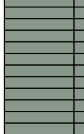
Drawing Number: 344/1 - 4.2	Rev: 3.0
--------------------------------	-------------



Date:
01/10/2021



Drawing Title:
Recycling and Screening
Shed Elevations

Key:

-  Corrugated Roof
-  Cladded Wall
-  Fair-faced Concrete Block Wall
-  Ground
-  Pedestrian Door
-  Roller-shutter Door (6m²)

-  Goosewing Grey
-  Merlin Grey

Notes: **MPG is not the consultant or designer under CDM regulations. Plans are schematic and for reference use only**

Building design supplied by client

Drawn by:	JG
Checked by:	JMS
Approved by:	

The Mineral Planning Group Ltd.
The Rowan Suite
Oakdene House
Cottingley Business Park
Bingley, West Yorkshire
BD16 1PE
Tel: 01274 884599
headoffice@mpgyorks.co.uk
www.mpgyorks.co.uk



Scale:
1:50 @A3



Client:
Noble Recycling and Skip Hire Ltd.

Site:
Fairfield Way

Drawing Number: 344/1 - 4.3	Rev: 3.0
---------------------------------------	--------------------

Date:
01/10/2021


Plan View

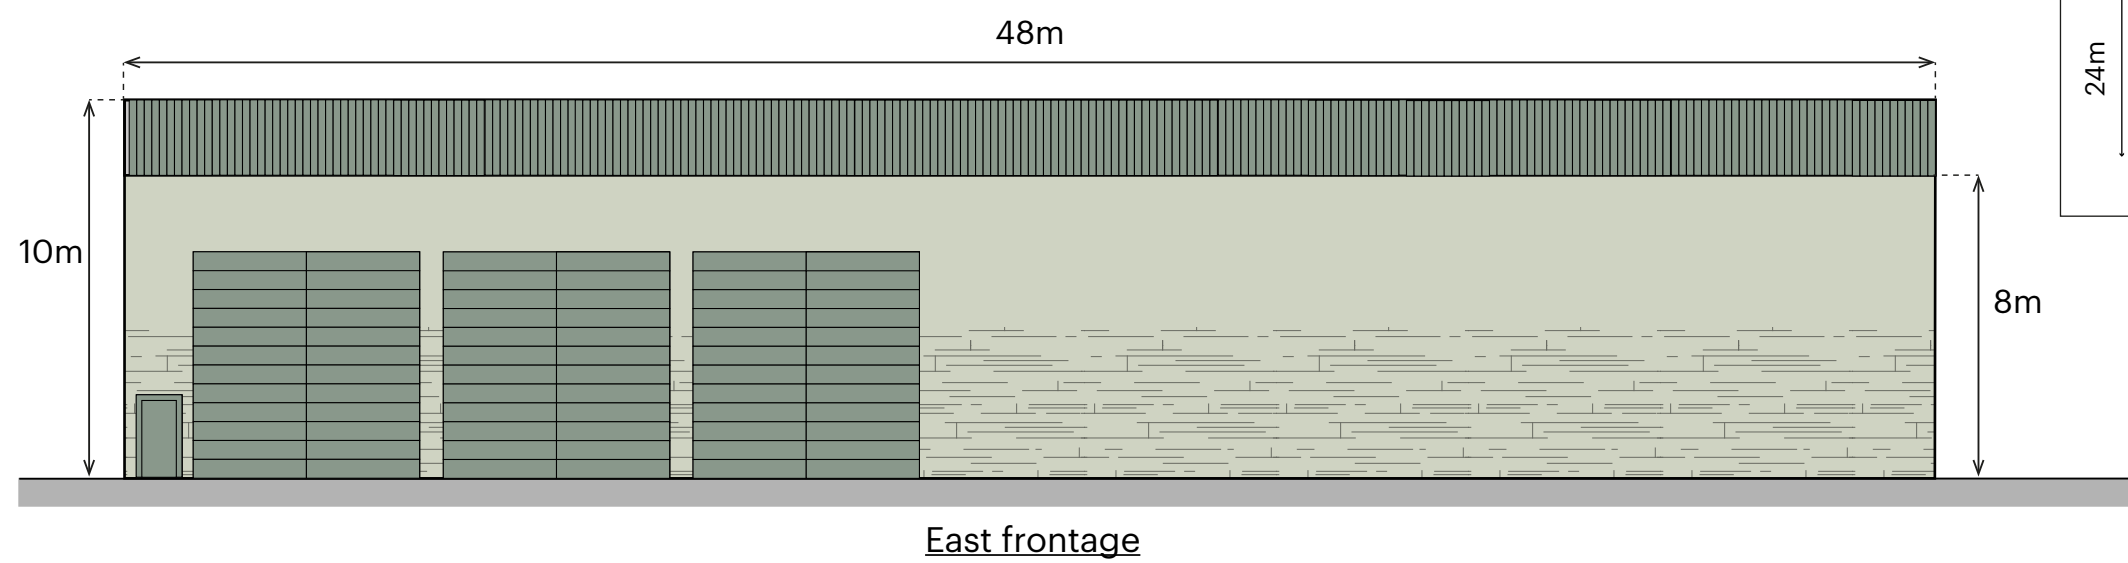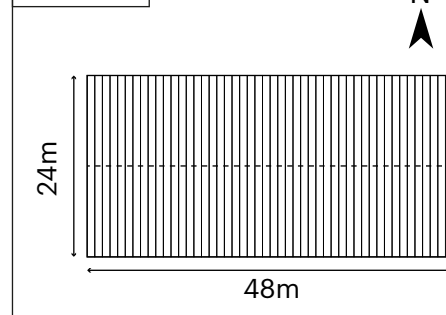


East frontage

NYMNP
01/10/2021

AMENDED

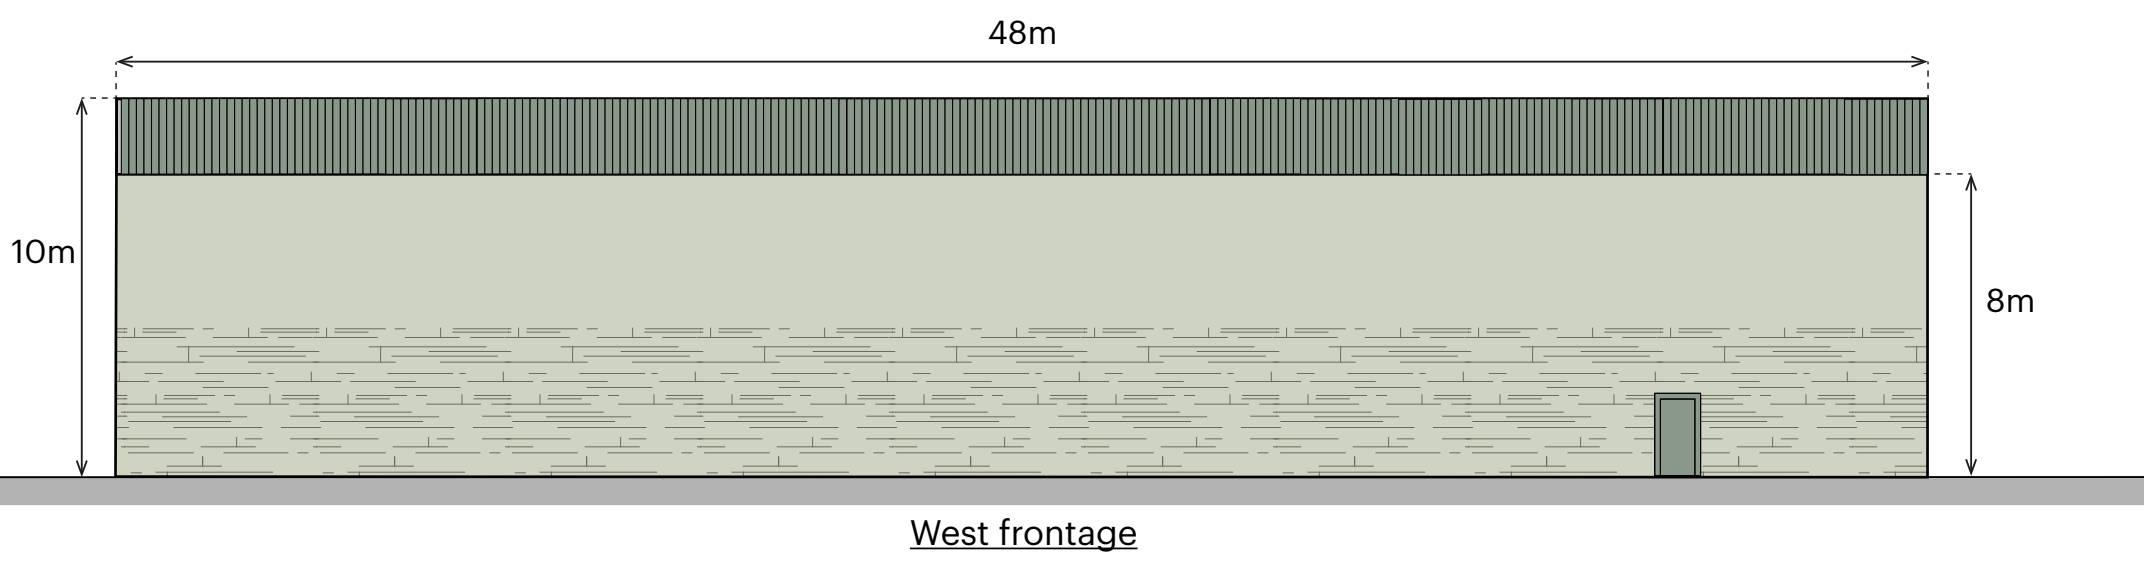

West frontage

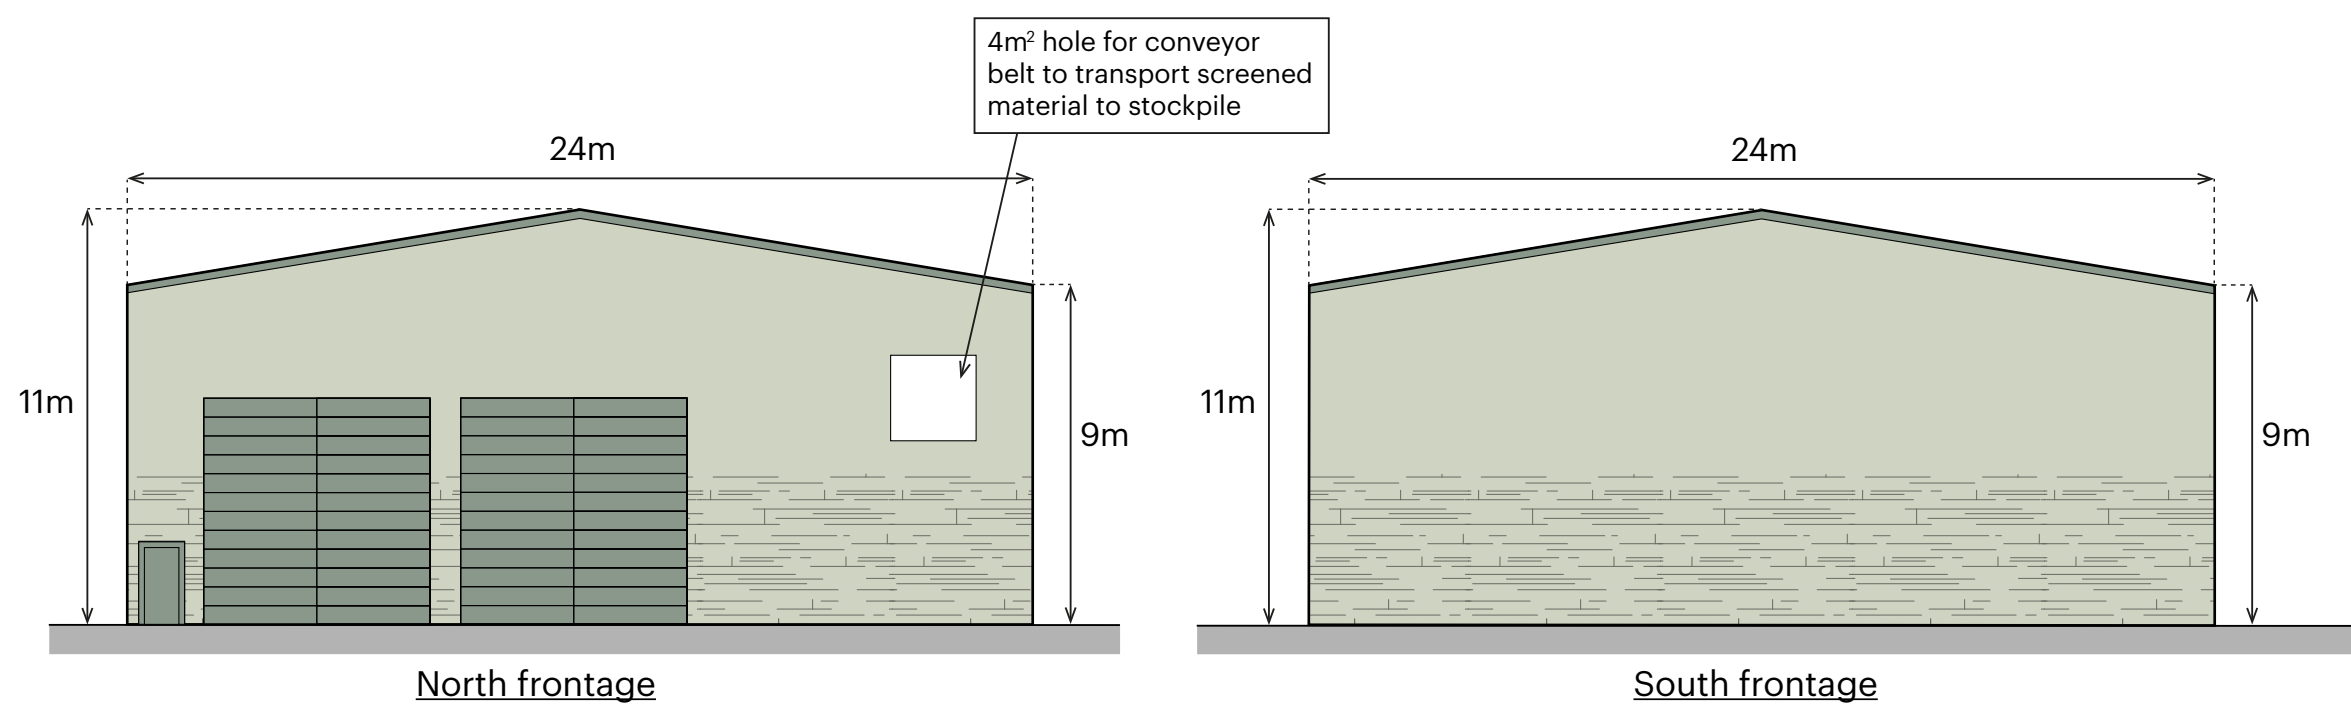

North frontage


South frontage

4m² hole for conveyor belt to transport screened material to stockpile

AMENDED



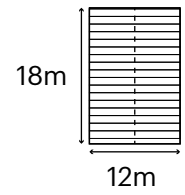



NYMNP
01/10/2021


Plan View



Drawing Title:
Crushing and Screening
Shed Elevations

Key:

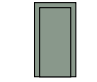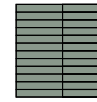-  Corrugated Roof
-  Cladded Wall
-  Fair-faced Concrete Block Wall
-  Ground
-  Pedestrian Door
-  Roller-shutter Door (6m²)

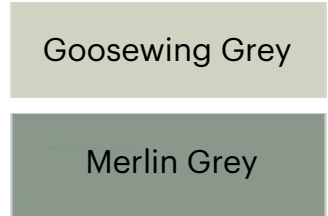

Notes: **MPG is not the consultant or designer under CDM regulations. Plans are schematic and for reference use only**

Building design supplied by client

Drawn by:	JG
Checked by:	JMS
Approved by:	

The Mineral Planning Group Ltd.
 The Rowan Suite
 Oakdene House
 Cottingley Business Park
 Bingley, West Yorkshire
 BD16 1PE
 Tel: 01274 884599
 headoffice@mpgyorks.co.uk
 www.mpgyorks.co.uk




Scale:
1:50 @A3

Client:
Noble Recycling and Skip Hire Ltd.


Site:
Fairfield Way

Drawing Number: 344/1 - 4.4	Rev: 3.0
---------------------------------------	--------------------


Date:
01/10/2021

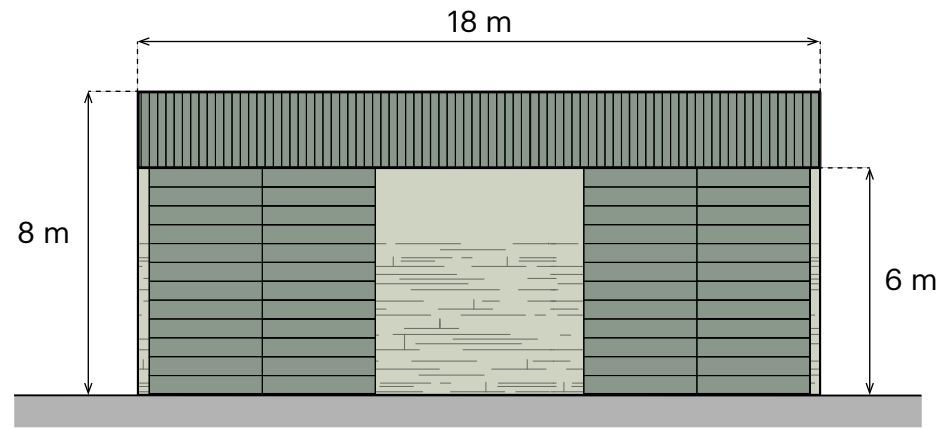


East Frontage

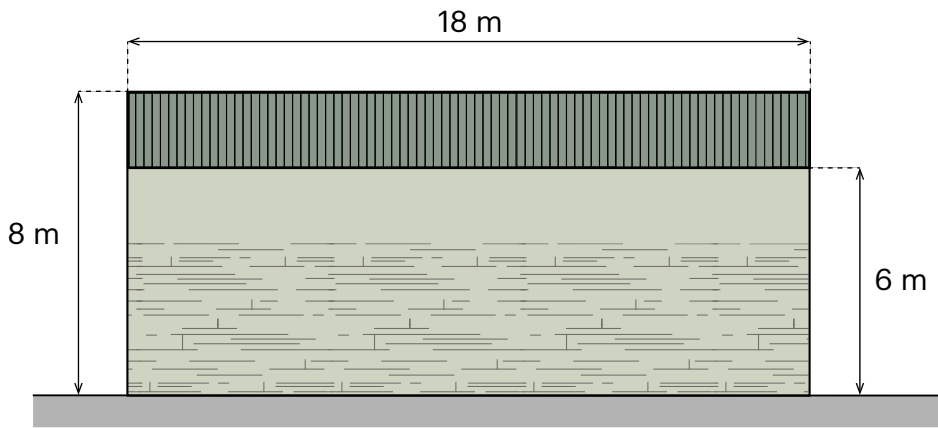

West Frontage

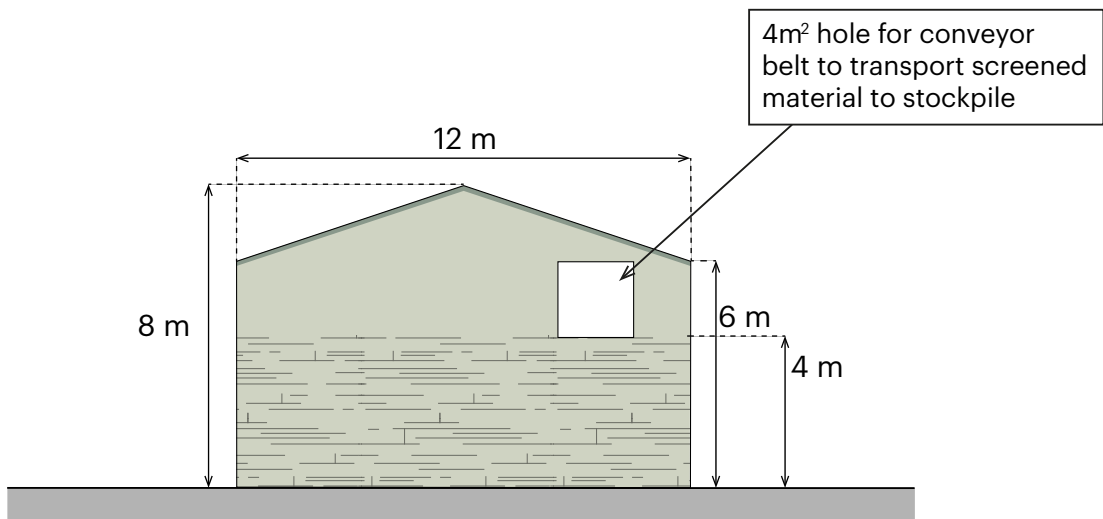

North Frontage

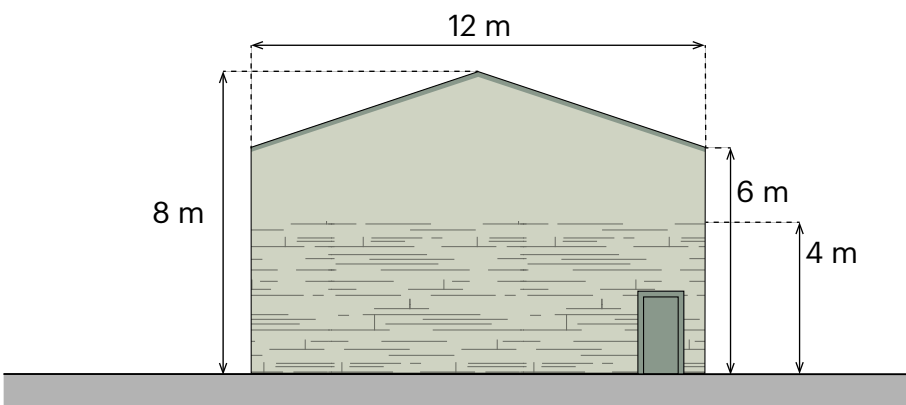

South Frontage