


Ref christine kirk
Beeston cottage
Robin Hood's
Bay

ovalo mould.

Profile of actual
glazing bar

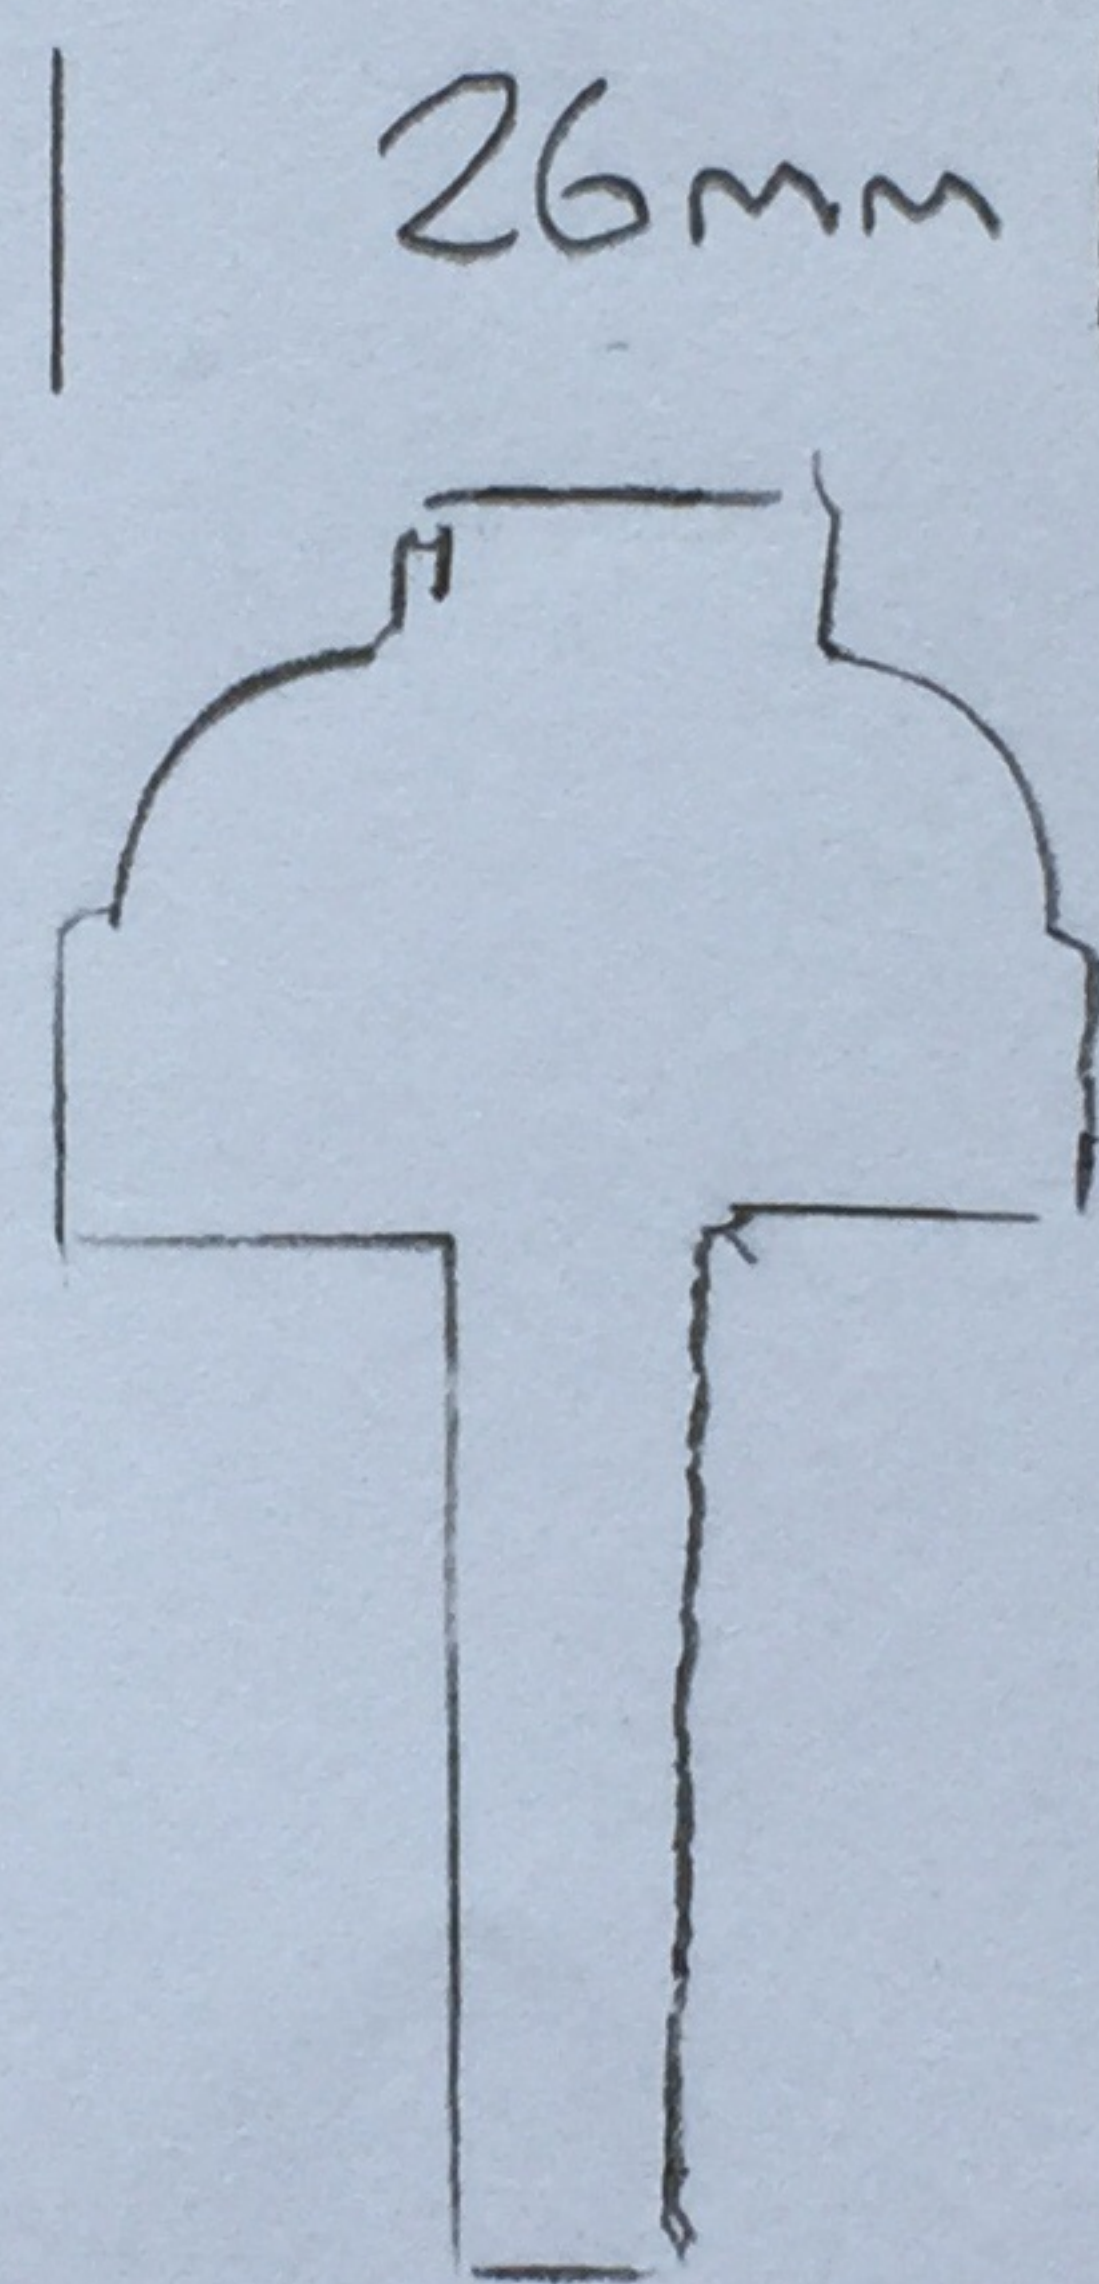

45mm

For Kelsey Blain

NYMNPA
12/10/2021

k.blain@northyorkmoors.org.uk