

From: Claire Eynon (BHD Partnership)
Sent: 19 October 2021 15:36
To: planning@northyorkmoors.org.uk
Subject: E12153-24 NYMNPA corrected dwg 19.10.21

Dear Sir/Madam

Planning application for Menage NYM/2021/0753/FL at Hollins Hall Grosmont YO22 5PU

Please find attached an updated set of drawing for the above application with the corrected address. We unfortunately put the incorrect title for the property on the drawing. The correct address is ; Hollins Hall, Grosmont, YO22 5PU. As noted on the application forms.

Regards

Claire Eynon
Architectural Technician





The information contained in this email is intended only for the person or entity to whom it is addressed and may contain confidential and/or privileged material. If you have received this email in error please note that any review, retransmission, copying, dissemination or other use of, or taking of any action in reliance upon its contents is prohibited. If you are not an intended recipient please delete the material from any computer that may have it and contact BHD Partnership IT Personnel on 01947 829317, thank you for your co-operation.

The contents of an attachment to this email may contain software viruses which could damage your computer system. We cannot accept liability for any damage which you sustain as a result of software viruses, you should carry out your own virus checks before opening any attachment.

NYMNPA


19/10/2021

AMENDED

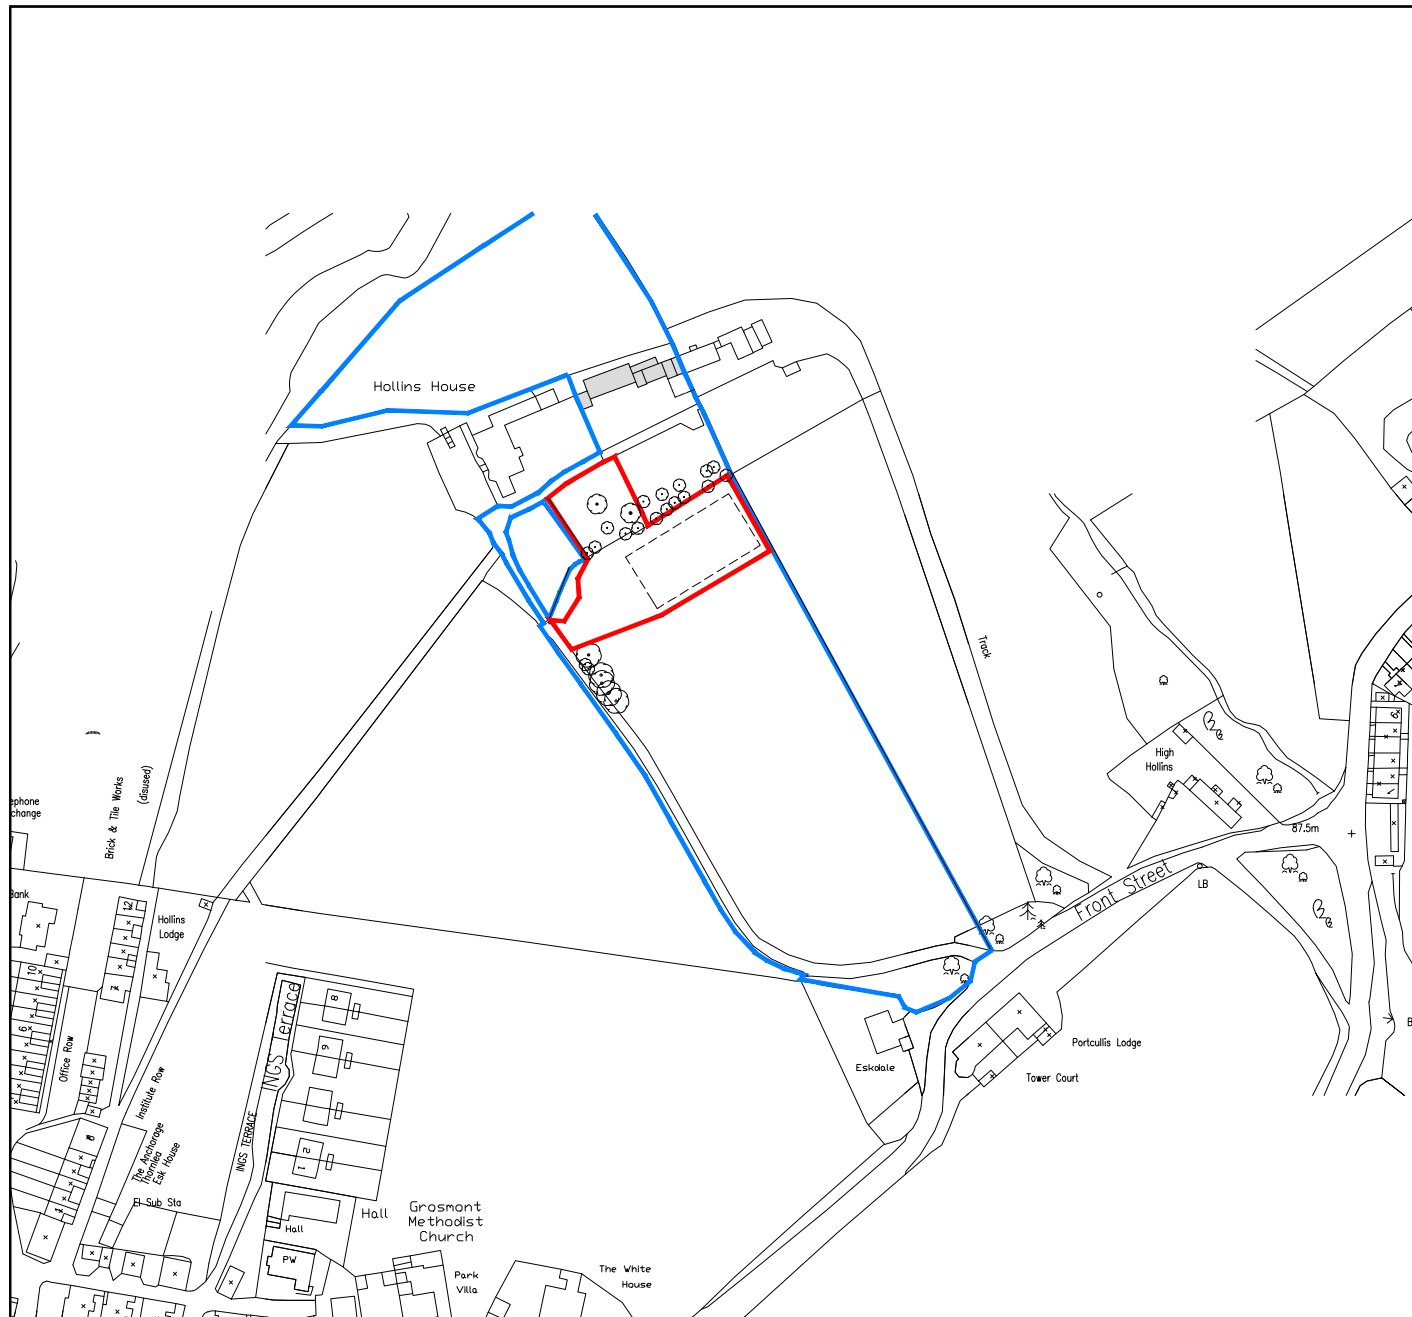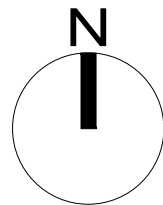

Location Plan

1 : 2 5 0 0 @ A3

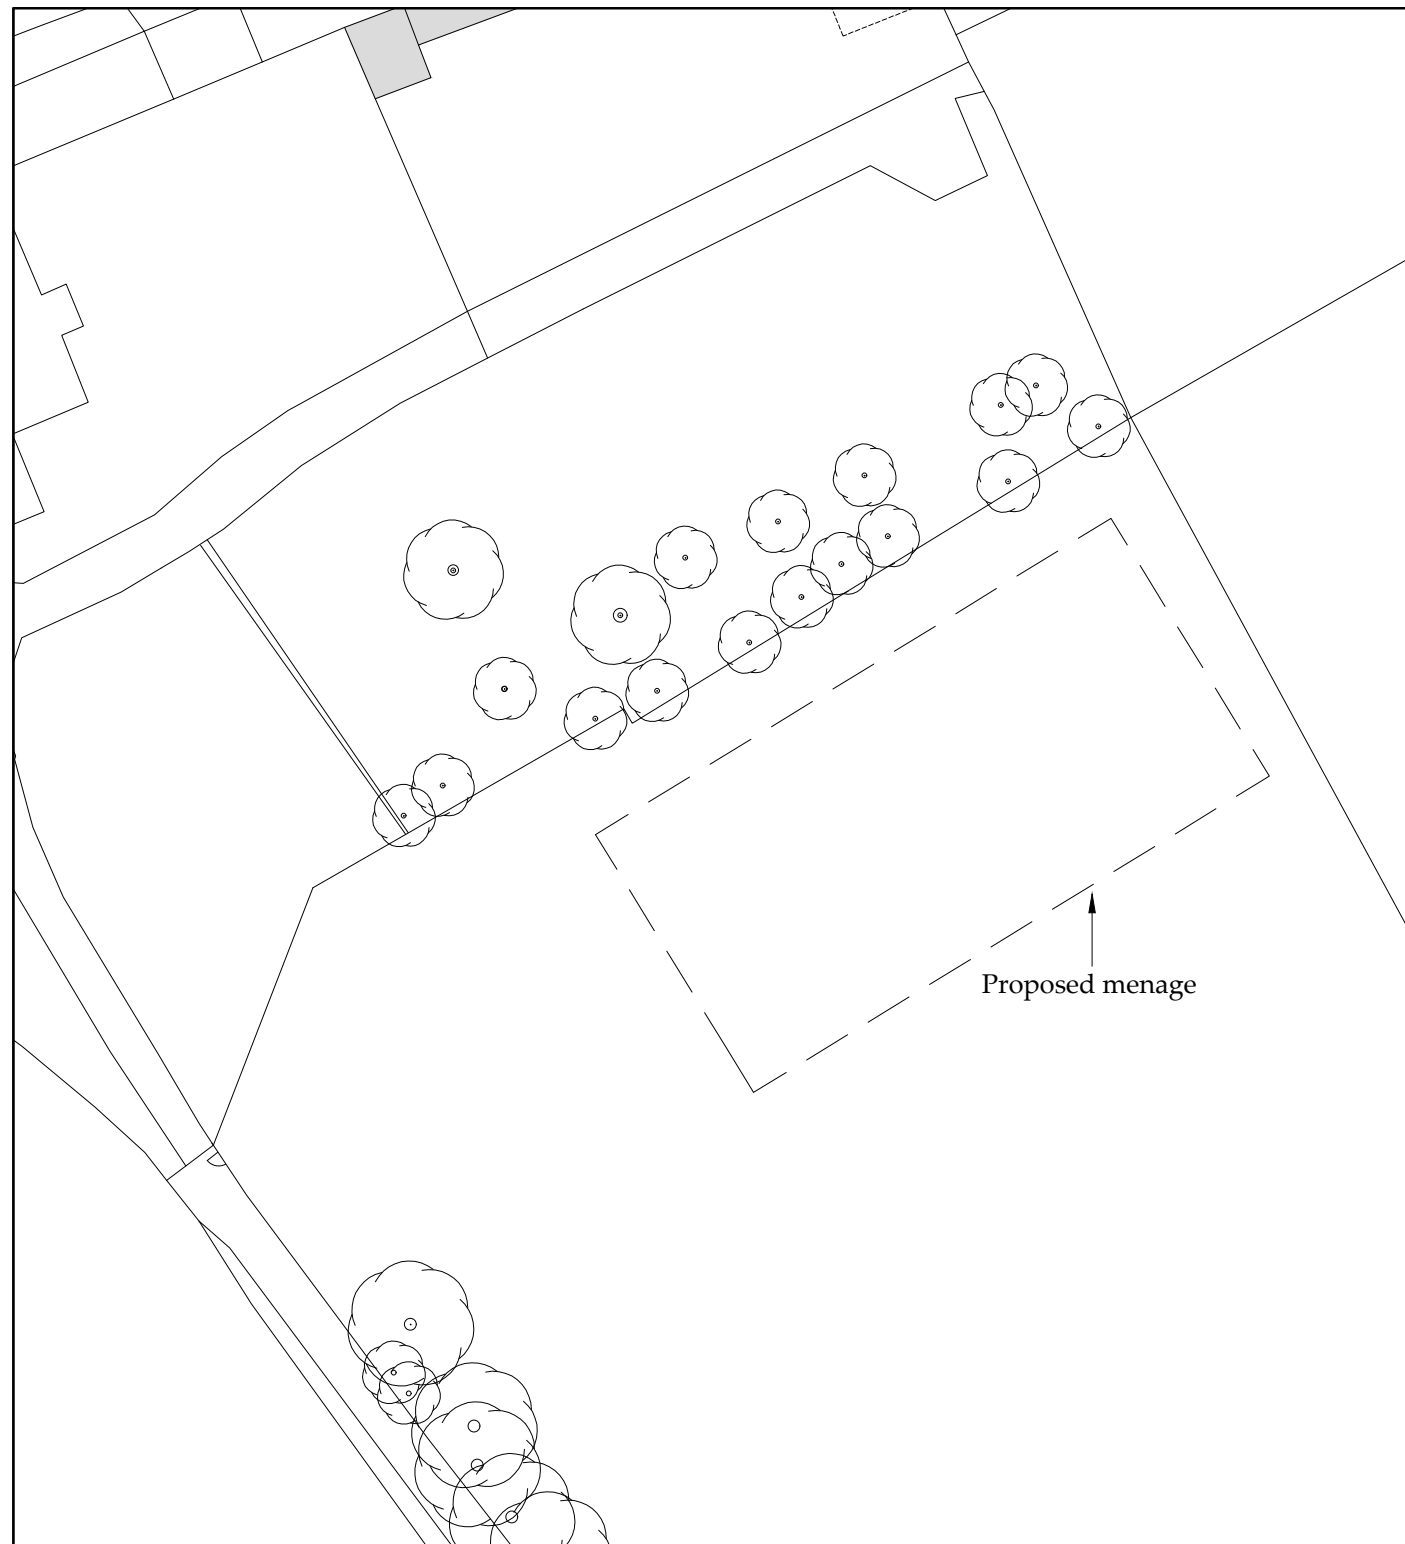

Block Plan

1 : 5 0 0 @ A3

Ordnance Survey Licence No. 100002562

b h d partnership

Airy Hill Manor, Whitby, North Yorkshire, UK, YO21 1OB.

- DO NOT SCALE from this drawing. Only figured dimensions are to be taken from this drawing.
- The Contractor must verify all dimensions on site before commencing any work or shop drawings.
- The Contractor must report any discrepancies before commencing work. If this drawing exceeds the quantities taken in any way, the Technician is to be informed before work is initiated.
- Work within The Construction (Design and Management) Regulations 2015 is not to start until a Health & Safety Plan has been produced. This drawing is Copyright and must not be reproduced without consent of BHD Partnership Ltd

REV	DATE	BY	AMENDMENT	CHKD	APVD
B	19/10/21	CE	Corrected address		
A	14/07/21	CE	Issued for approval	NID	

CLIENT: I Hoseason & P Butzelaar			
PROJECT: New Menage Hollins Hall, Grosmont			
A3	DRN: C Eynon	DATE: 14/07/21	
SCALE: 1:2500, 1:500		ISSUE: Preliminary	

DRAWING TITLE:
Existing
Location
and
Block Plan

DRAWING NR:
D12153-01

REV:
B

NYMNP

19/10/2021

AMENDED

Do not scale from this drawing, only figured dimensions are to be taken from this drawing. The contractor must verify all dimensions on site before commencing any work or shop drawings. The contractor must report any discrepancies before commencing work. If this drawing exceeds the quantities taken in any way, the technician is to be informed before work is initiated. Work within the construction (design and management) regulations 2015 is not to start until a health & safety plan has been produced. This drawing is copyright and must not be reproduced without consent of BHD Partnership Ltd.

See drg 04 and 05 for site sections

Drawings for planning and client consideration only



Proposed Block Plan
Scale 1:200

D	19/10/21	CE	Corrected address
C	03/08/21	CE	Amended to suit client
B	29/07/21	mid	Amended layout
A	14/07/21	CE	Issued for approval

REV	DATE	BY	AMENDMENT
-----	------	----	-----------

bhd
partnership
Architecture + Engineering

Airy Hill Manor, Waterstead Lane,
Whitby, N. Yorks. YO21 1QB.

CLIENT: I Hoseason & P Butzelaar

PROJECT: Hollins Hall
Grosmont

Drawing: Riding Menage
Proposed
Block Plans

DRAWING STATUS: Preliminary

DRAWN: C Eynon	CHECKED: N I Duffield
----------------	-----------------------

SCALE & SIZE: 1:50@ A1	DATE: 14/07/21
------------------------	----------------

DRAWING No: D12153-02	REV: D
-----------------------	--------


NYMNP

19/10/2021

AMENDED

Do not scale from this drawing, only figured dimensions are to be taken from this drawing. The contractor must verify all dimensions on site before commencing any work or shop drawings. The contractor must report any discrepancies before commencing work. If this drawing exceeds the quantities taken in any way, the technician is to be informed before work is initiated. Work within the construction (design and management) regulations 2015 is not to start until a health & safety plan has been produced. This drawing is copyright and must not be reproduced without consent of BHD Partnership Ltd.


Existing field boundary fence (Lower)

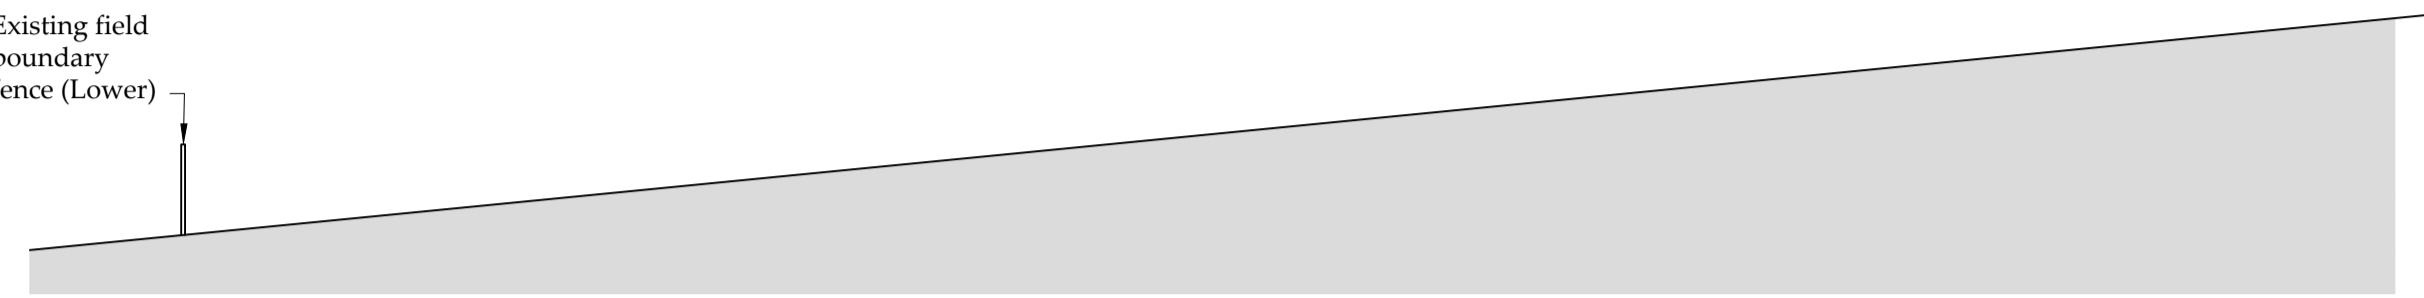

Existing Section A-A

Scale 1:100


Existing field boundary fence (Lower)

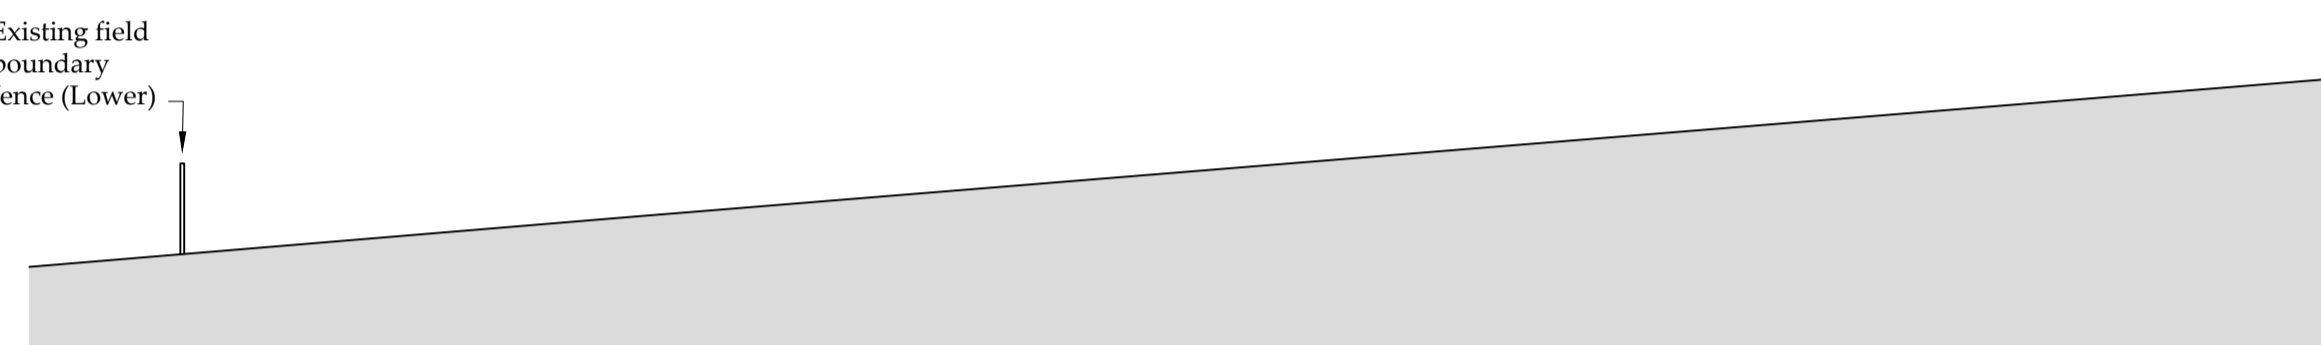

Existing Section B-B

Scale 1:100


Existing field boundary fence (side)

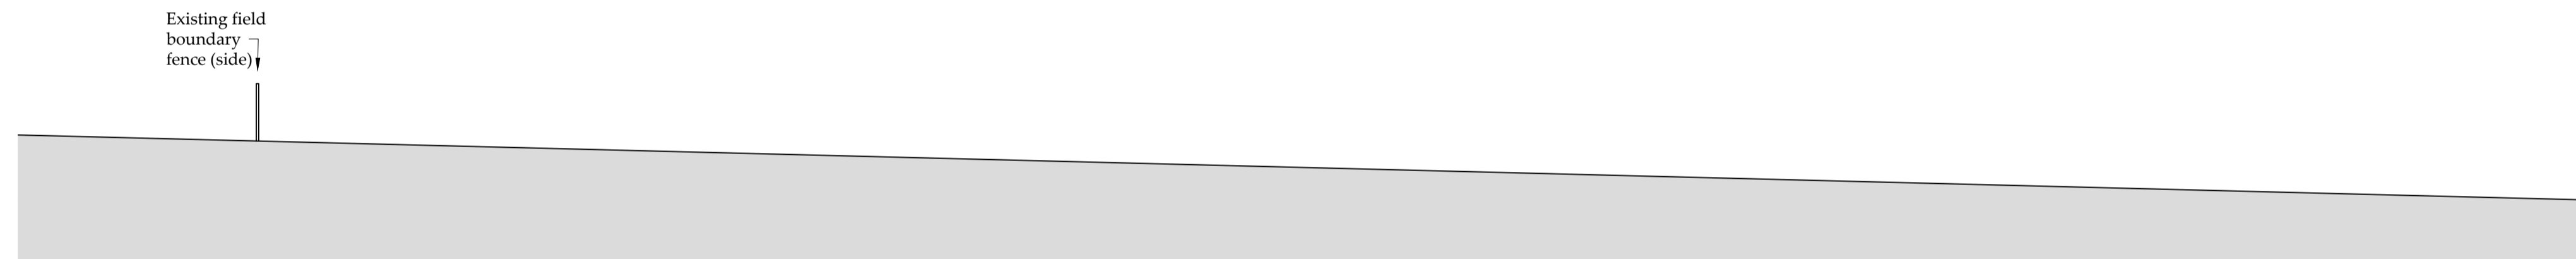

Existing Section X-X

Scale 1:100

Existing field boundary fence (side)

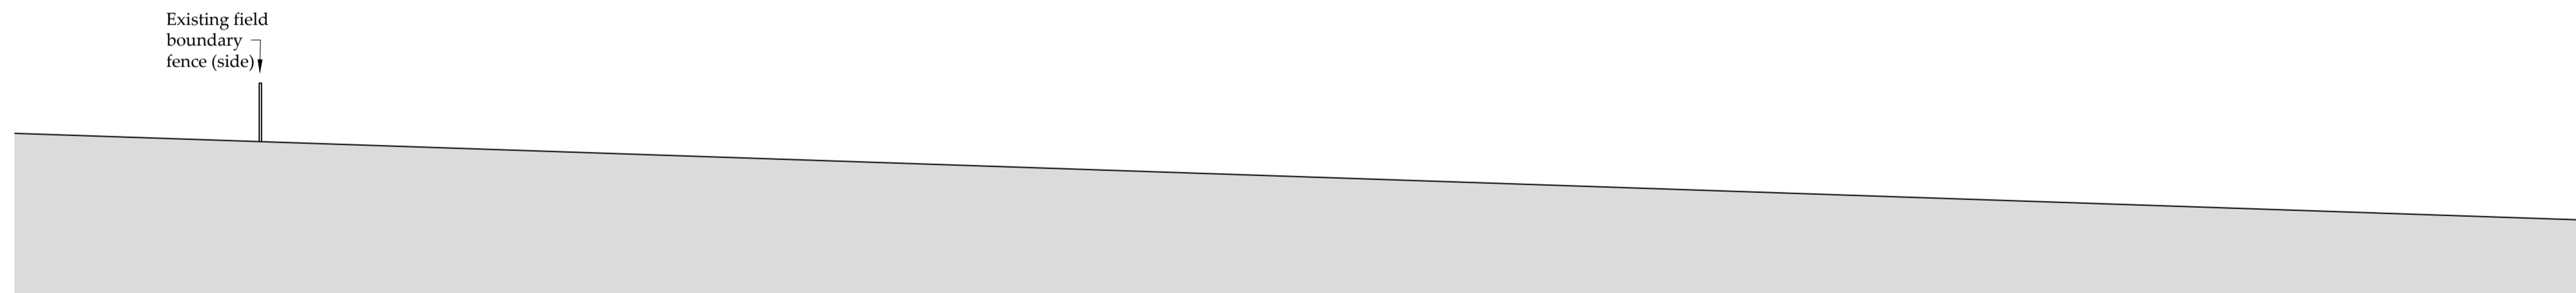

Existing Section Y-Y

Scale 1:100

See drg 02 for block plan

Drawings for planning and client consideration only

REV	DATE	BY	AMENDMENT
B	19/10/21	CE	Corrected address
A	10/09/21	CE	Issued for approval

bhd
partnership
Architecture + Engineering

Airy Hill Manor, Waterstead Lane,
Whitby, N. Yorks. YO21 1QB.

CLIENT: I Hoseason & P Butzelaar

PROJECT: Hollins Hall
Grosmont

Drawing: Riding Menage
Existing
Sections

DRAWING STATUS: Preliminary

DRAWN: C Eynon
CHECKED: N I Duffield

SCALE & SIZE: 1:100@ A1
DATE: 10/09/21


DRAWING No: D12153-04
REV: B

NYMNP

19/10/2021


AMENDED

Do not scale from this drawing, only figured dimensions are to be taken from this drawing. The contractor must verify all dimensions on site before commencing any work or shop drawings. The contractor must report any discrepancies before commencing work. If this drawing exceeds the quantities taken in any way, the technician is to be informed before work is initiated. Work within the construction (design and management) regulations 2015 is not to start until a health & safety plan has been produced. This drawing is copyright and must not be reproduced without consent of BHD Partnership Ltd.

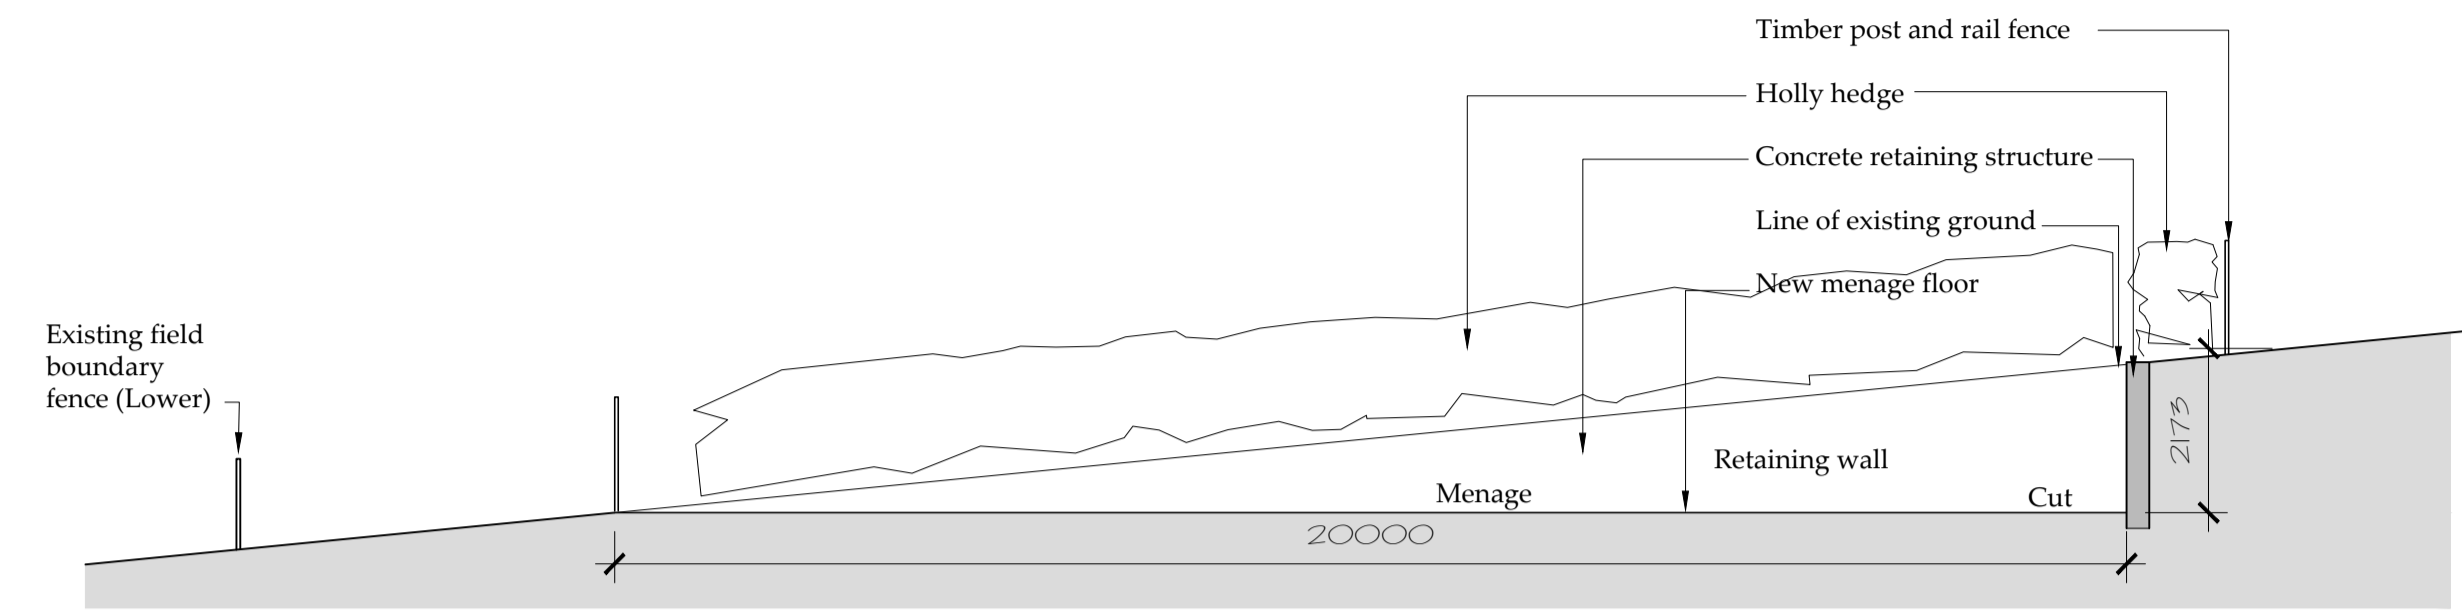


Proposed Section A-A

Scale 1:100

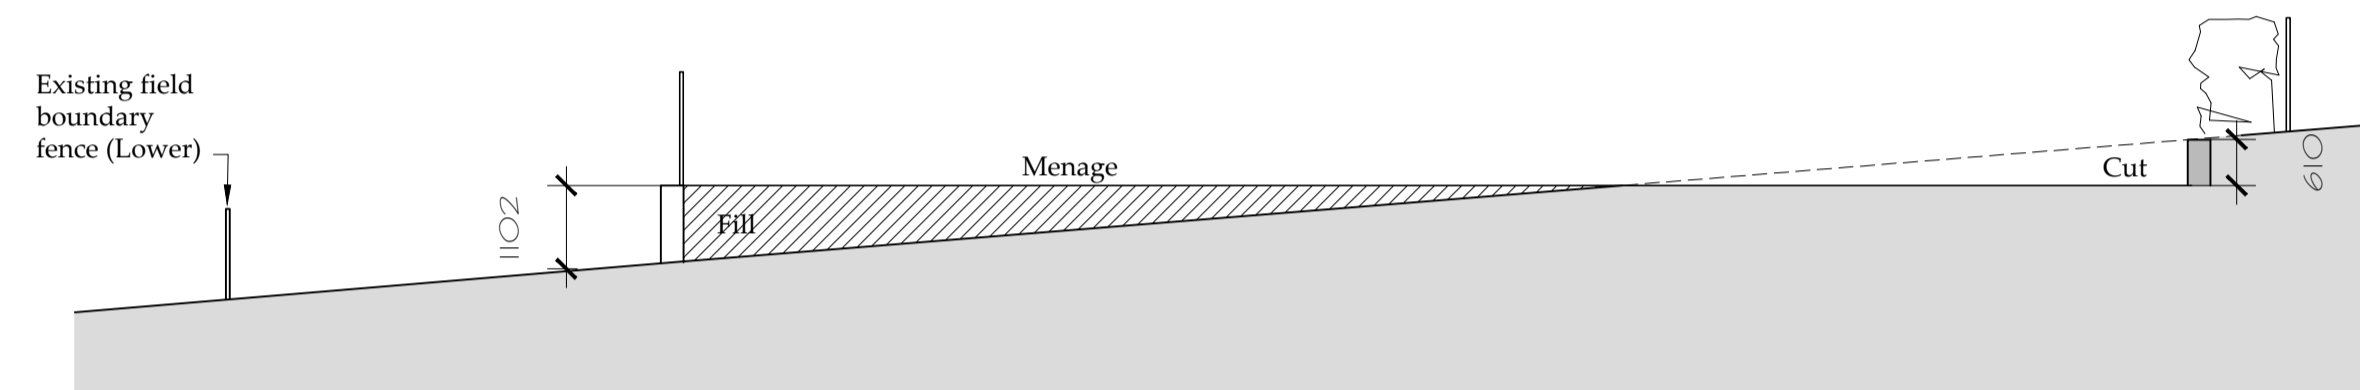


Proposed Section B-B

Scale 1:100

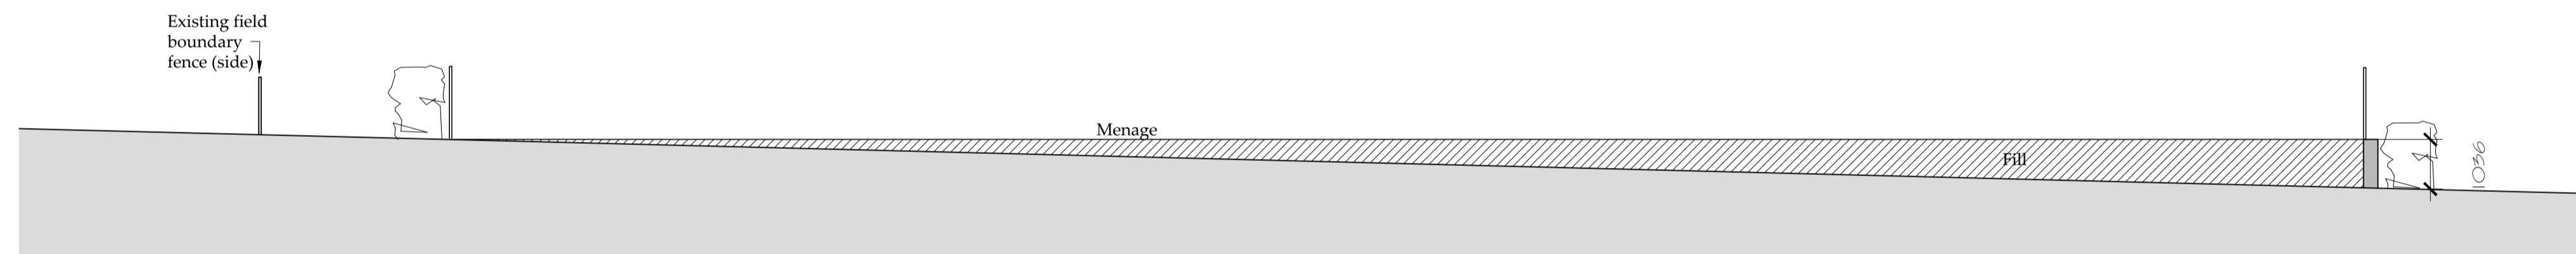

Proposed Section X-X

Scale 1:100

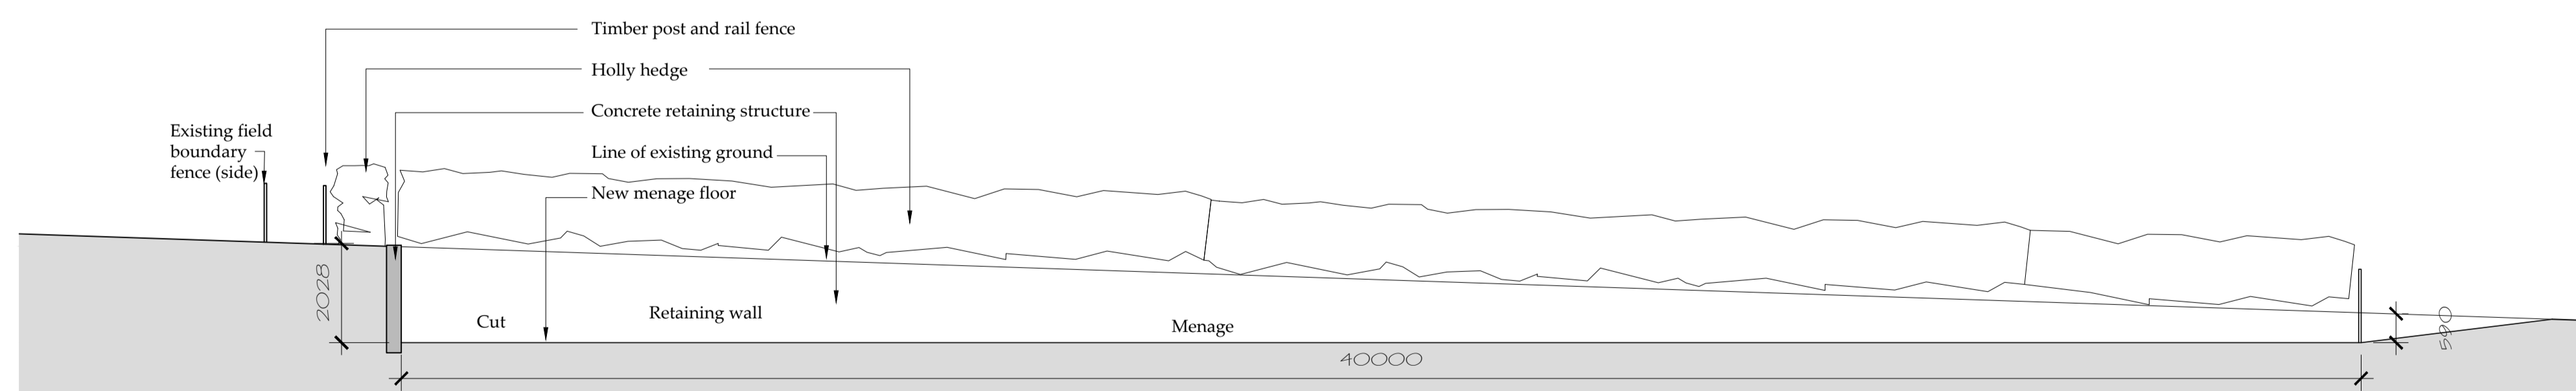

Proposed Section Y-Y

Scale 1:100

See drg 02 for block plan

Drawings for planning and client consideration only

B	19/10/21	CE	Corrected address
A	10/09/21	CE	Issued for approval

REV	DATE	BY	AMENDMENT
-----	------	----	-----------

bhd
partnership
Architecture + Engineering

Airy Hill Manor, Waterstead Lane,
Whitby, N. Yorks. YO21 1QB.

CLIENT: I Hoseason & P Butzelaar

PROJECT: Hollins Hall
Grosmont

Drawing: Riding Menage
Proposed
Sections

DRAWING STATUS: Preliminary

DRAWN: C Eynon
CHECKED: N I Duffield

SCALE & SIZE: 1:100@ A1
DATE: 10/09/21

DRAWING No: D12153-05
REV: B