
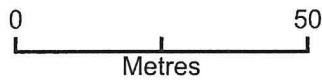


Fisherman's Cottage

NYMNPA

14/10/2021

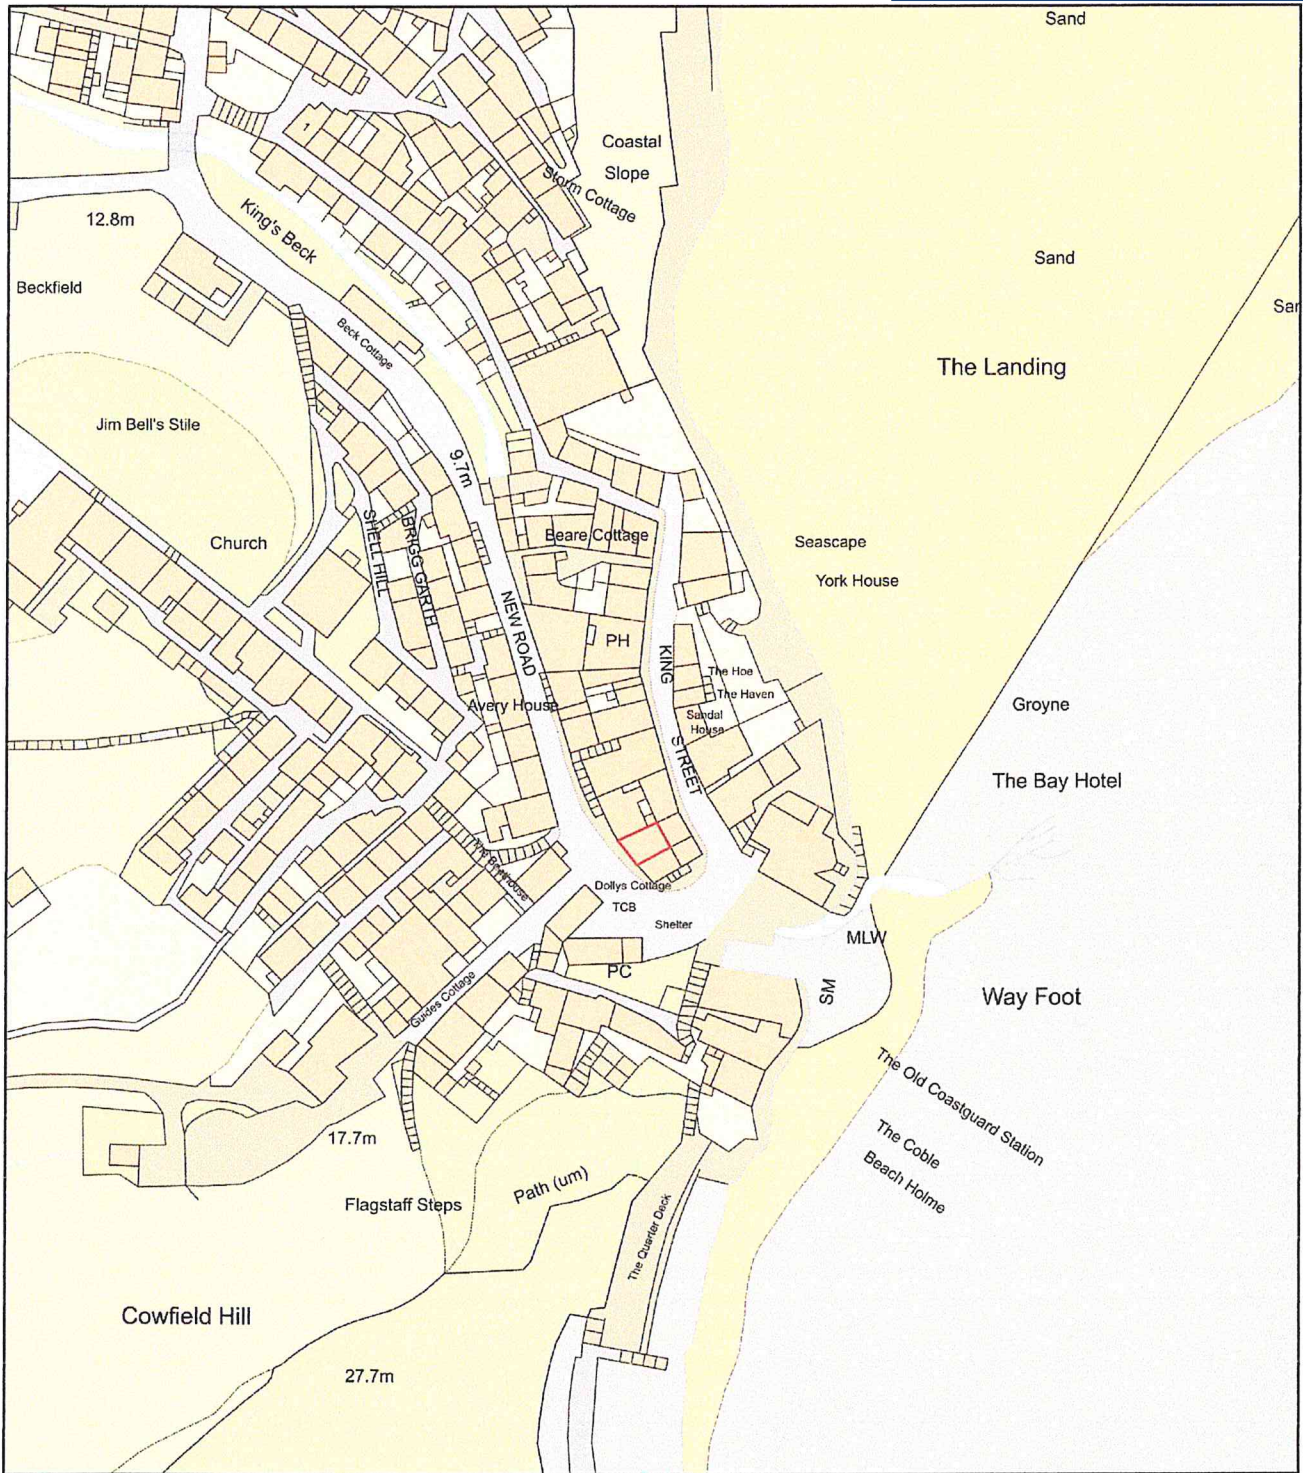


Plan Produced for: Caroline Clarke Green

Date Produced: 11 Oct 2021


Plan Reference Number: TQRQM21284103036076

Scale: 1:1250 @ A4

DRAWING REF ①


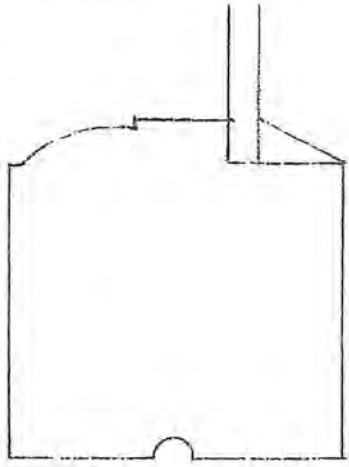


STIKES AND HEAD SECTION
OF SASHES

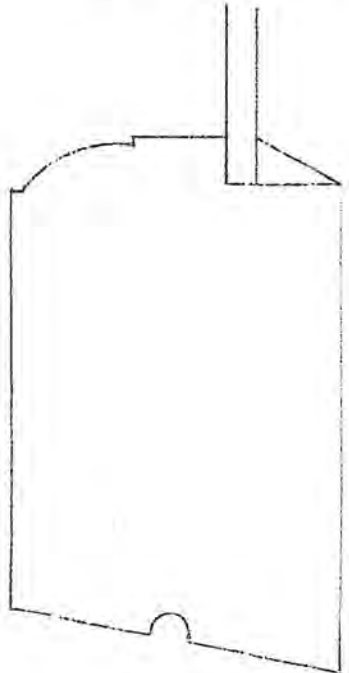

BOTTOM RAIL OF SASHES

MULLION SECTION

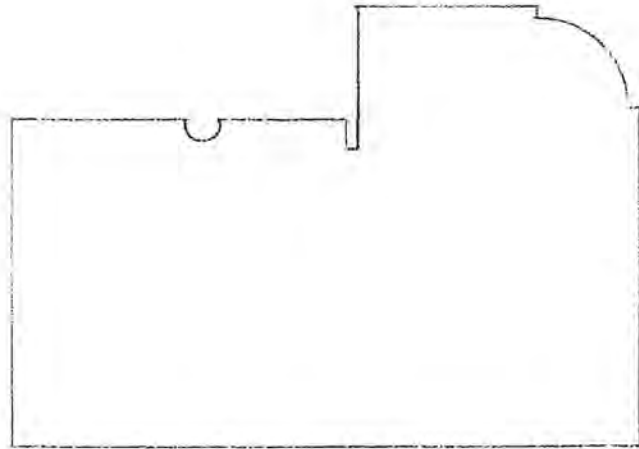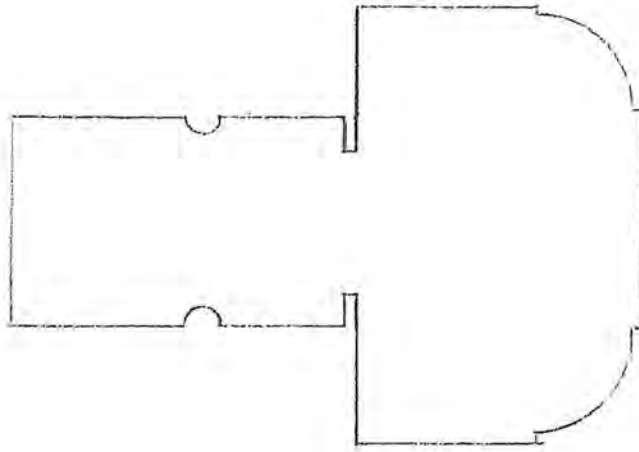

JAMB SECTION
AND HEAD SECTION

Notes

| |
|---|
| <p style="text-align: center;">NYMNP 07/10/2021</p> |
|---|

Clients

C. CLARKE GREEN

Location

FISHER MANS COTTAGE

ROBIN HOODS BAY

Project

CASEMENT WINDOWS

Scale

FULL SIZE

Date

27/9/21

Drawing No.


Revision

Drawn By



Norton Joinery Limited
 Derwent Road, York Road Industrial Park
 Malton, North Yorkshire YO17 6NW

DRAWING REF ①

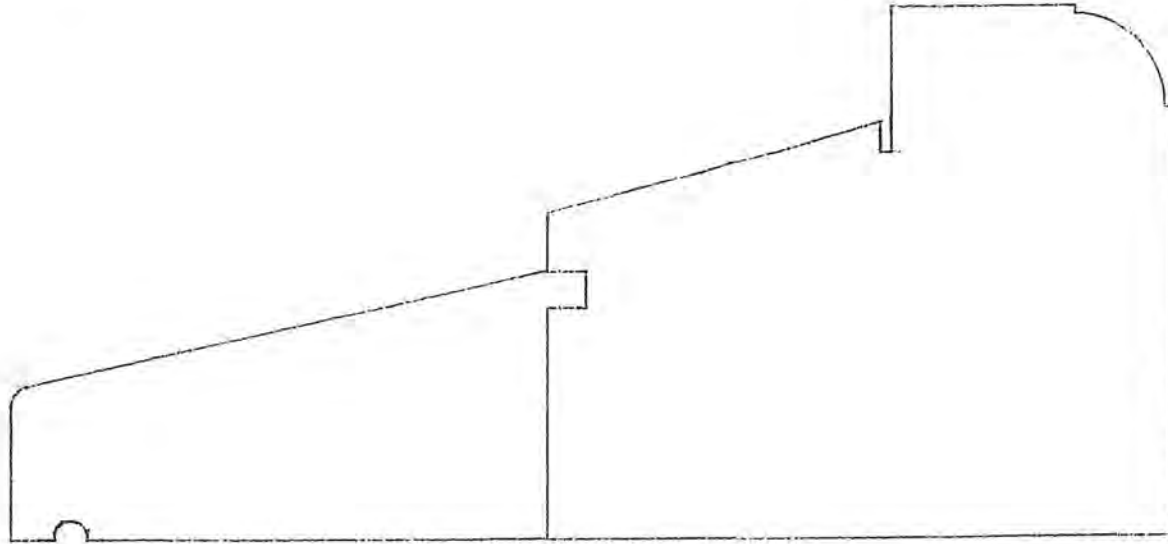

CILL SECTION

NYMNPA

07/10/2021



GLAZING BAR

Notes

Clients

C CLARKE GREEN

Location

FISHERMAN'S COTTAGE

ROBIN HOODS BAY

Project

CASEMENT WINDOWS

Scale

FULL SIZE

Date

27/9/21

Drawing No.

Revision

Drawn By



Norton Joinery Limited
Derwent Road, York Road Industrial Park
Malton, North Yorkshire YO17 6NW