




Brow Hill Cottage, Ravenscar YO13 0NH
SITE LOCATION PLAN
AREA 2 HA
SCALE 1:1250 on A4
CENTRE COORDINATES: 496471, 502160

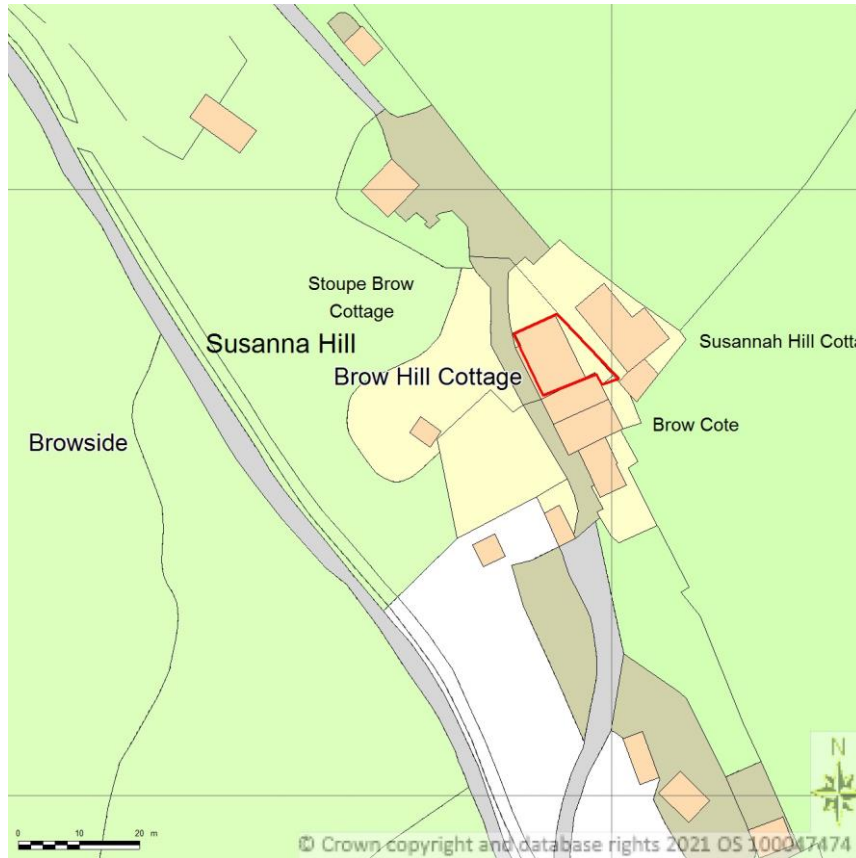

NYMNPA
14/10/2021



Supplied by Streetwise Maps Ltd
www.streetwise.net
Licence No: 100047474
14/10/2021 12:32

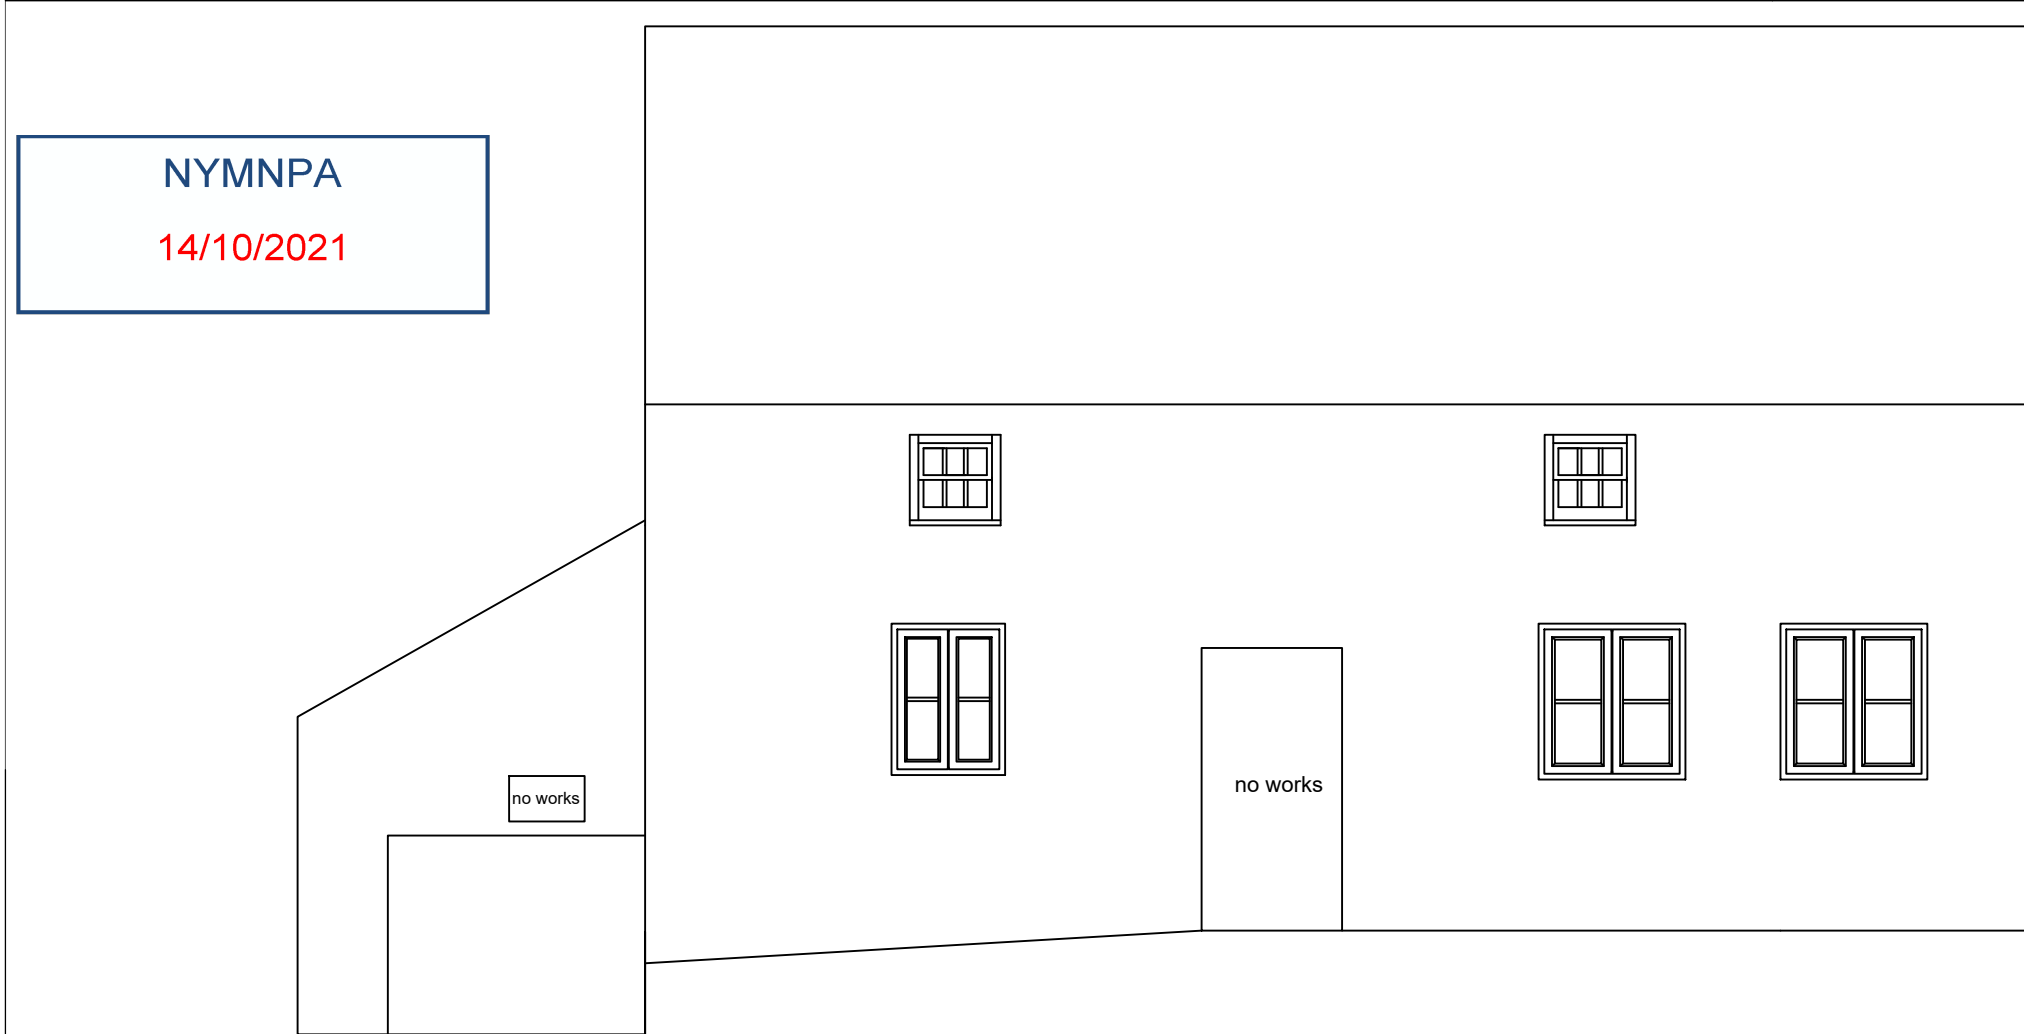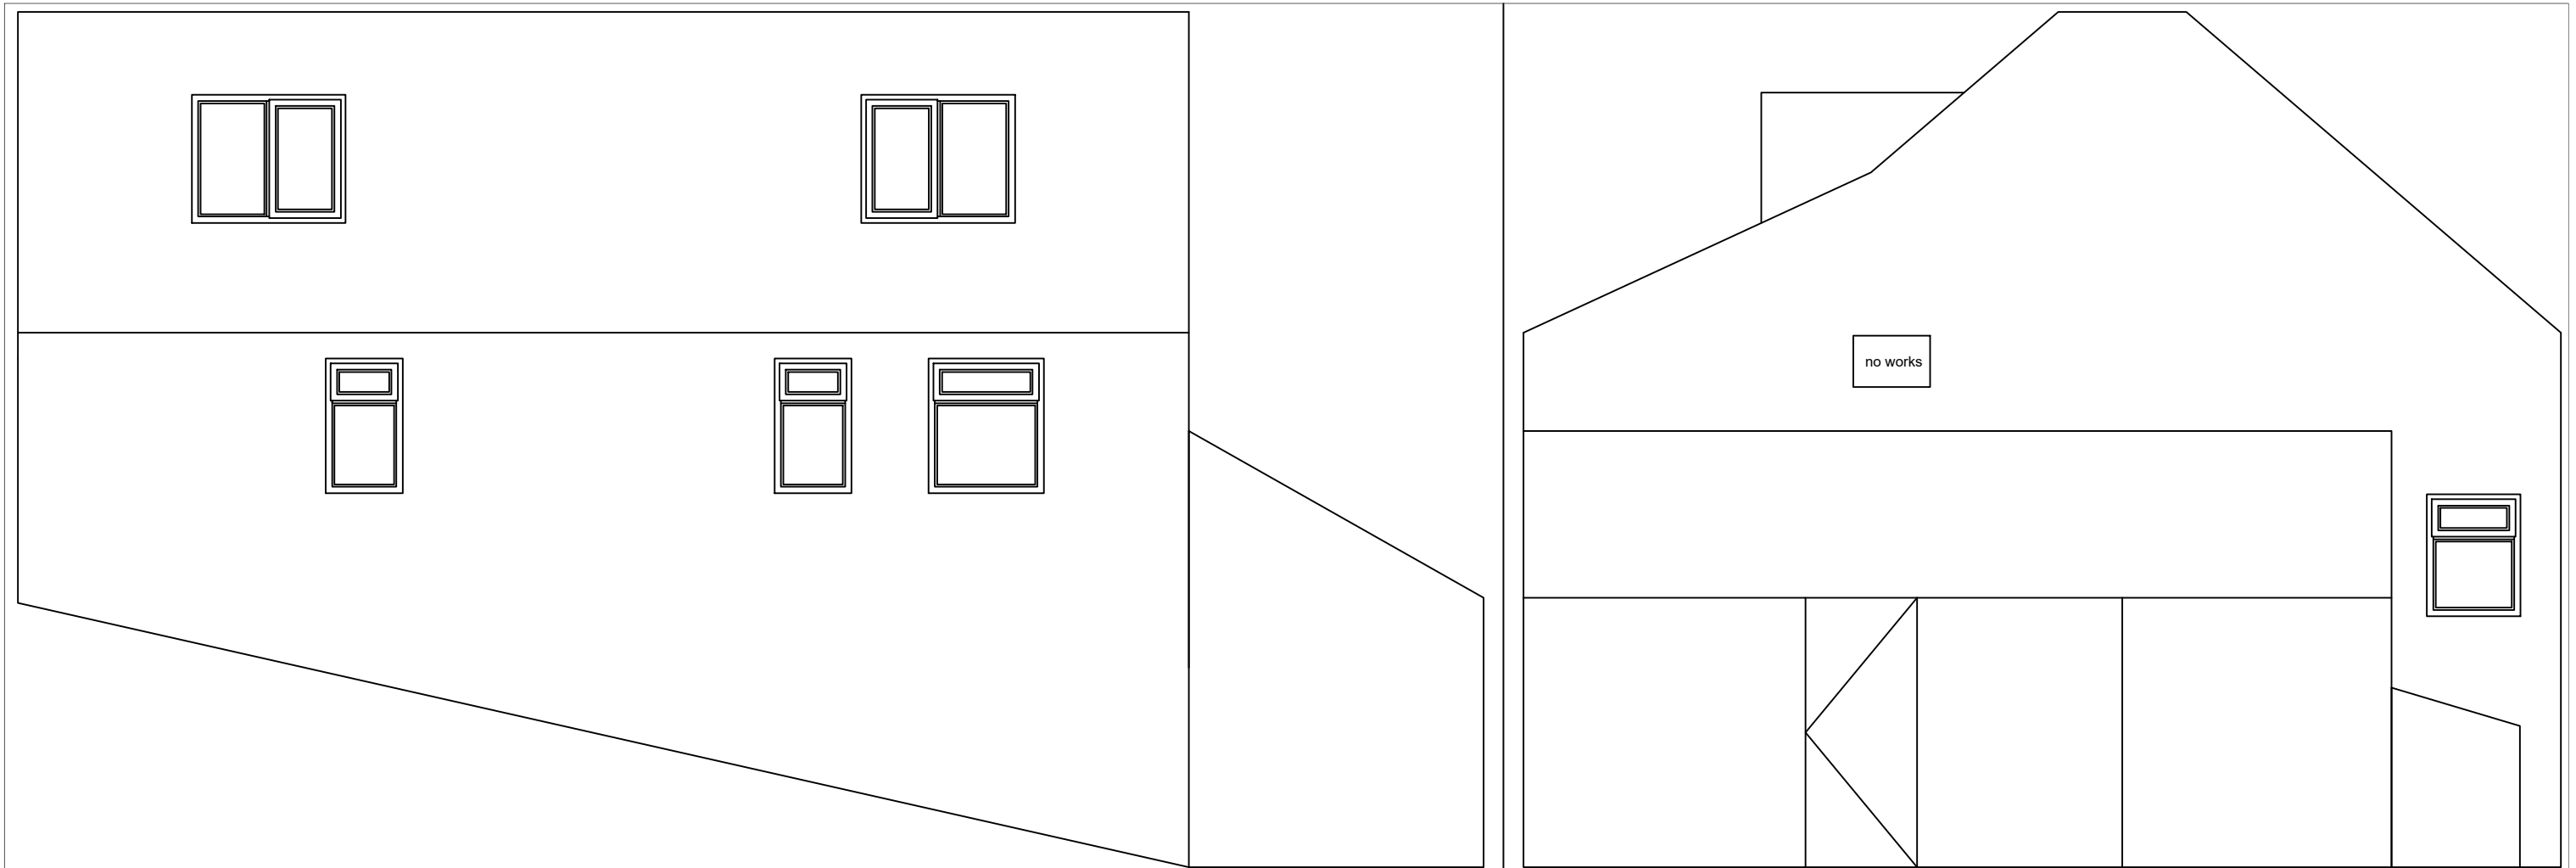

NYMNPA
14/10/2021


	BY	DATE
DRAWN	JD	-
CONTRACT REF.	BALLIN	-
CONTRACT NO.	D21213	-
CHECKED	-	-
APPROVED	-	-

ERW
EST 1979
— Timber Windows & Doors —


ERW Joinery Ltd
Skippers Lane, Skippers Lane Industrial Estate, Middlesbrough, TS6 6HA

DESCRIPTION
EXISTING REAR (TOP LEFT), SIDE (TOP RIGHT) AND FRONT (BOTTOM) ELEVATIONS

SCALE	1:50	DRAWING N°
PAPER SIZE	A3	D21213 - 5 EXISTING ELEVATIONS

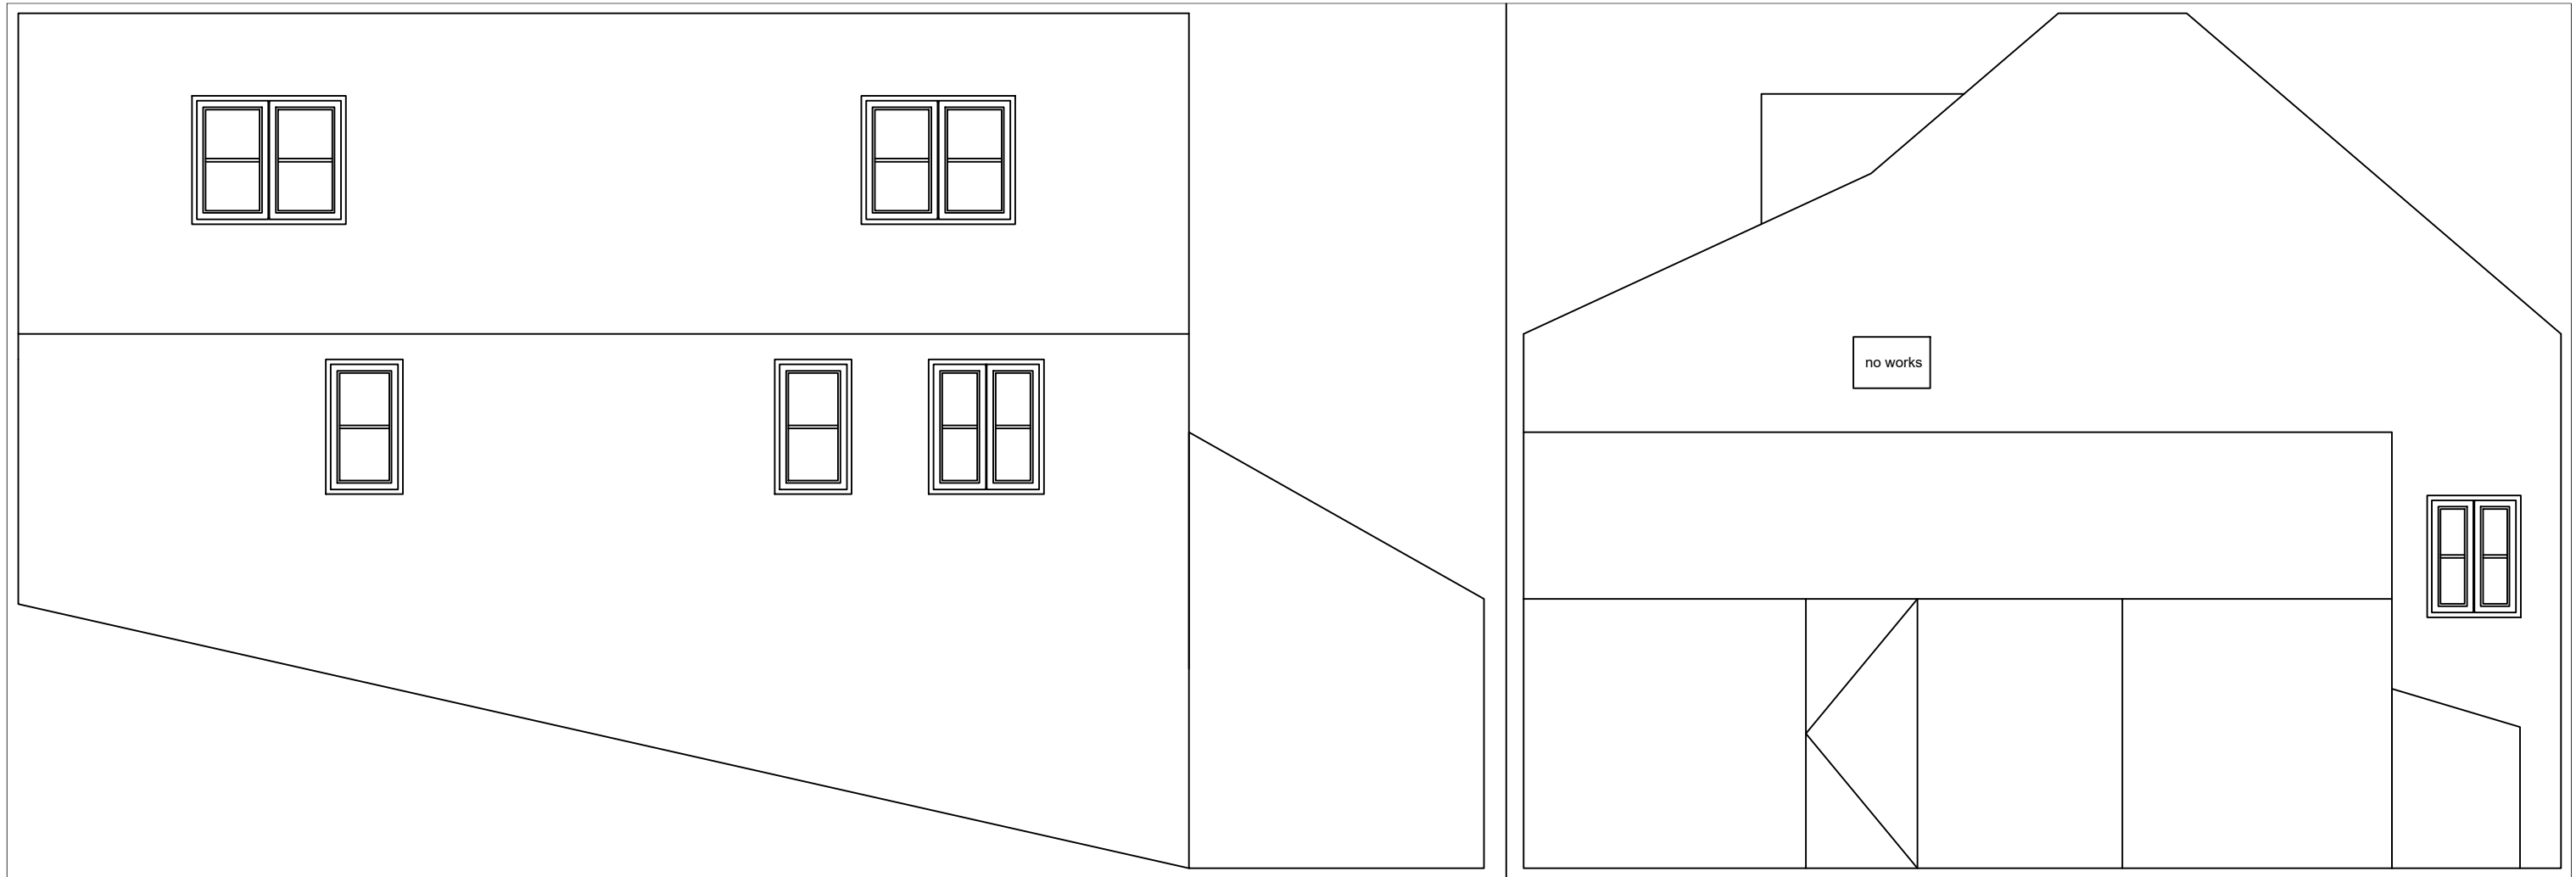

NYMNP
14/10/2021

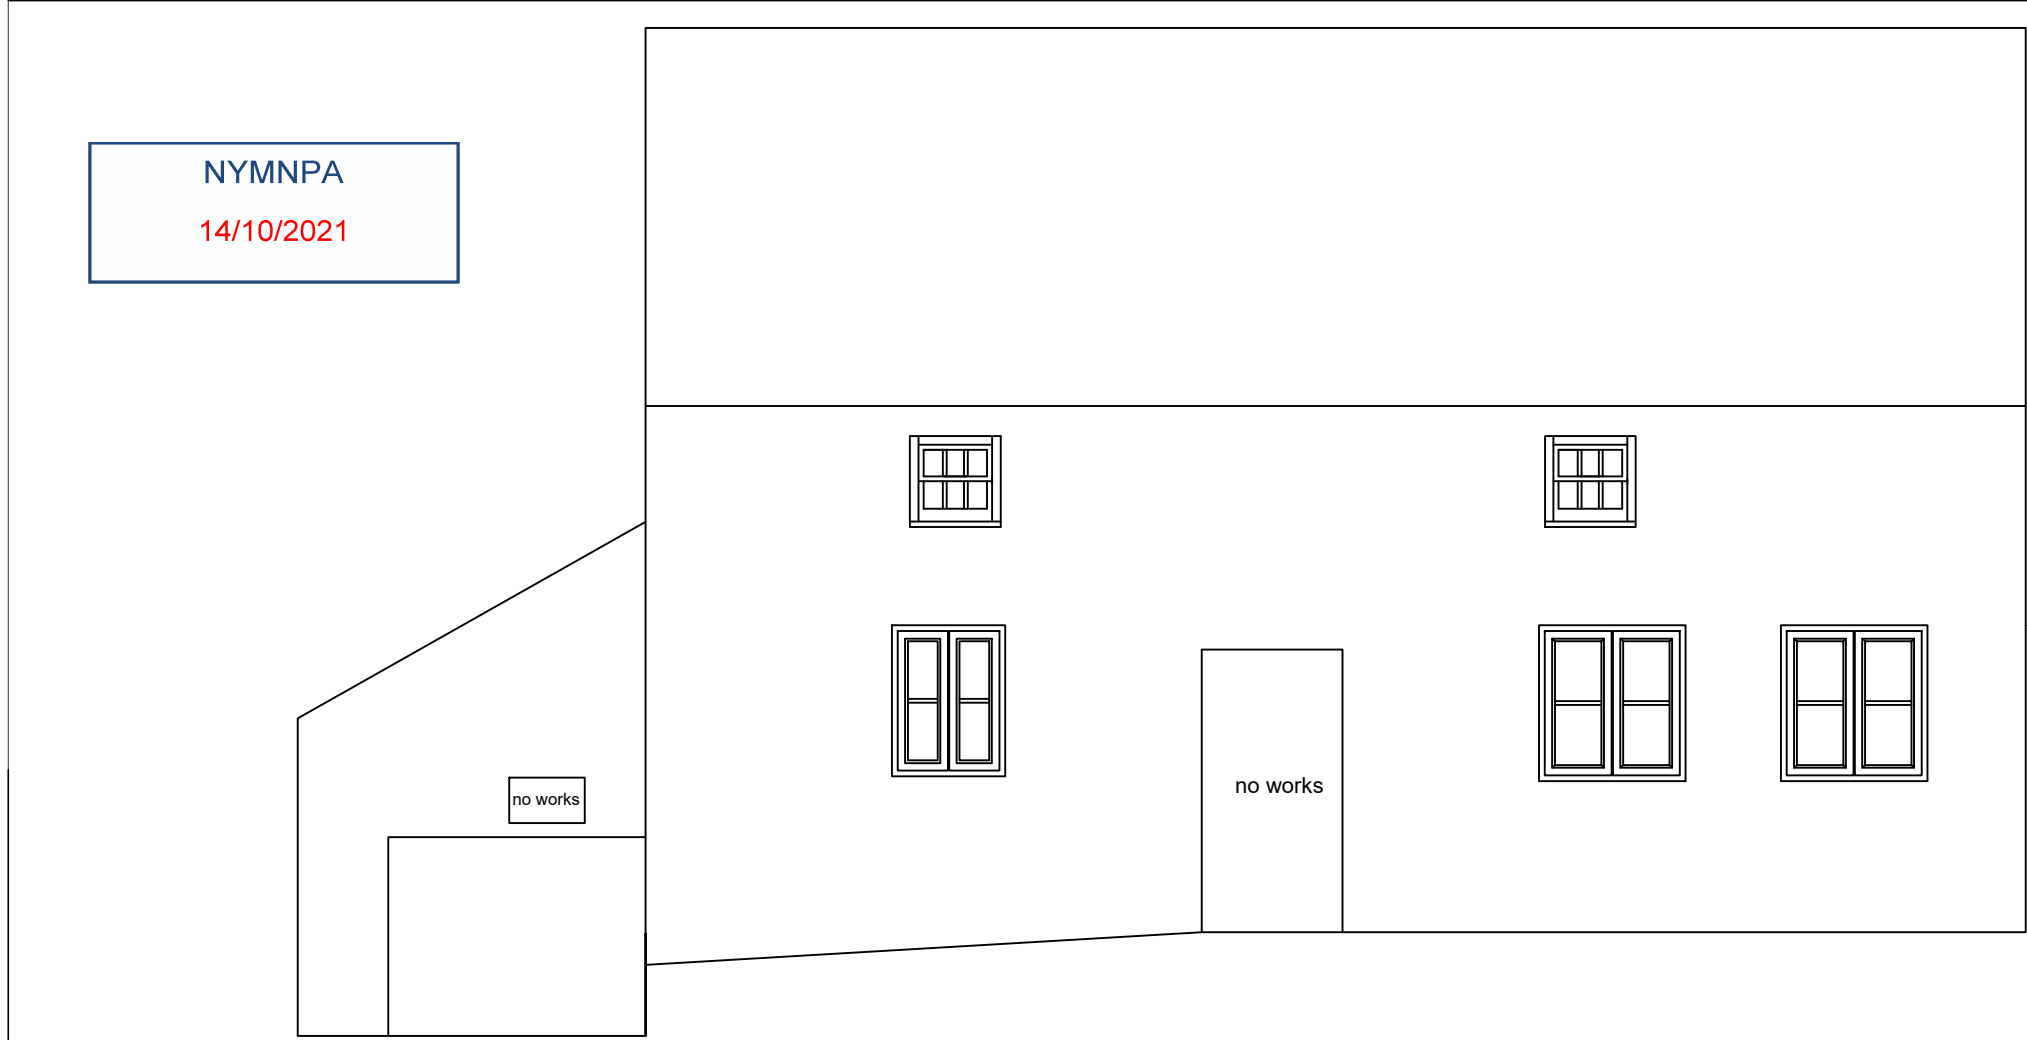

	BY	DATE
DRAWN	JD	-
CONTRACT REF.	BALLIN	-
CONTRACT NO.	D21213	-
CHECKED	-	-
APPROVED	-	-

ERW
— Timber Windows & Doors —


ERW Joinery Ltd
Skippers Lane, Skippers Lane Industrial Estate, Middlesbrough, TS6 6HA

DESCRIPTION
PROPOSED REAR (TOP LEFT), SIDE (TOP RIGHT) AND FRONT (BOTTOM) ELEVATIONS


SCALE	1:50	DRAWING N°
PAPER SIZE	A3	D21213 - 6 PROPOSED ELEVATIONS

NYMNPA

14/10/2021

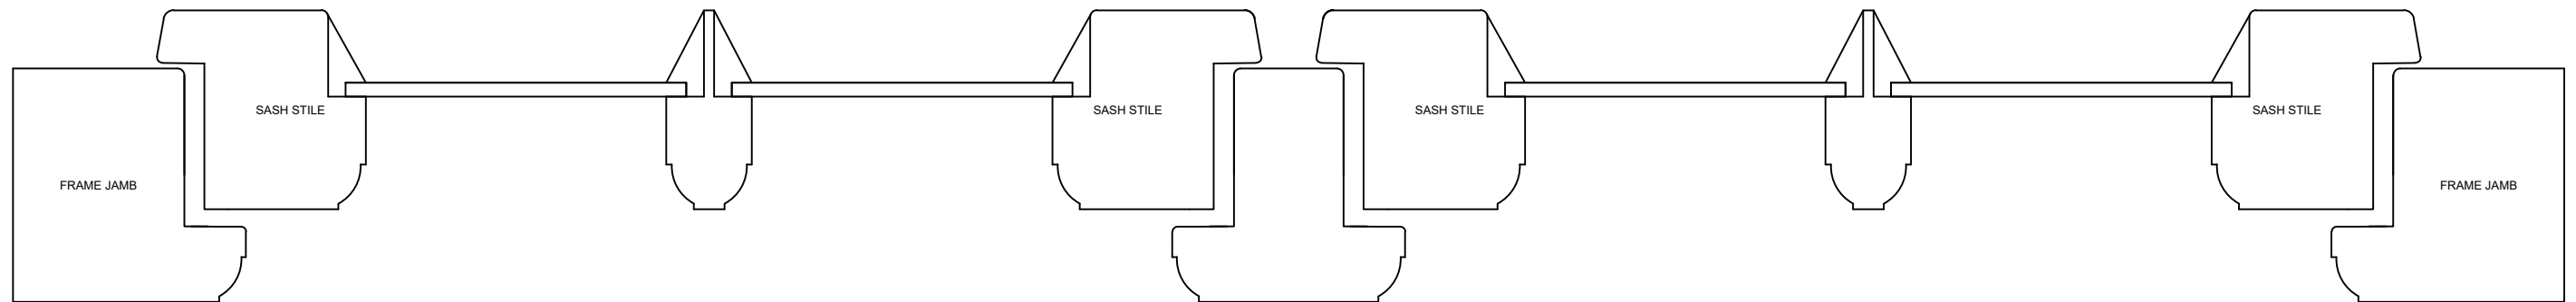

	BY	DATE
DRAWN	JD	
CONTRACT REF.	BALLIN	
CONTRACT NO	D21213	

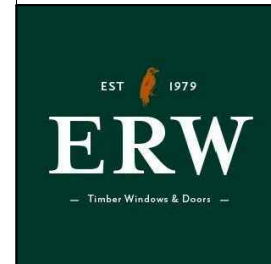


ERW Joinery Ltd
Skippers Lane, Skippers
Lane Industrial Estate,
Middlesbrough, TS6 6HA

DESCRIPTION
EXISTING STORMPROOF CASEMENT WINDOW WITH
MULLION, 2 NO SASHES – HORIZONTAL SECTION

SCALE	1:2	DRAWING N°
PAPER SIZE	A3	D21213 – 5 EXISTING SECTION

NYMNPA
14/10/2021

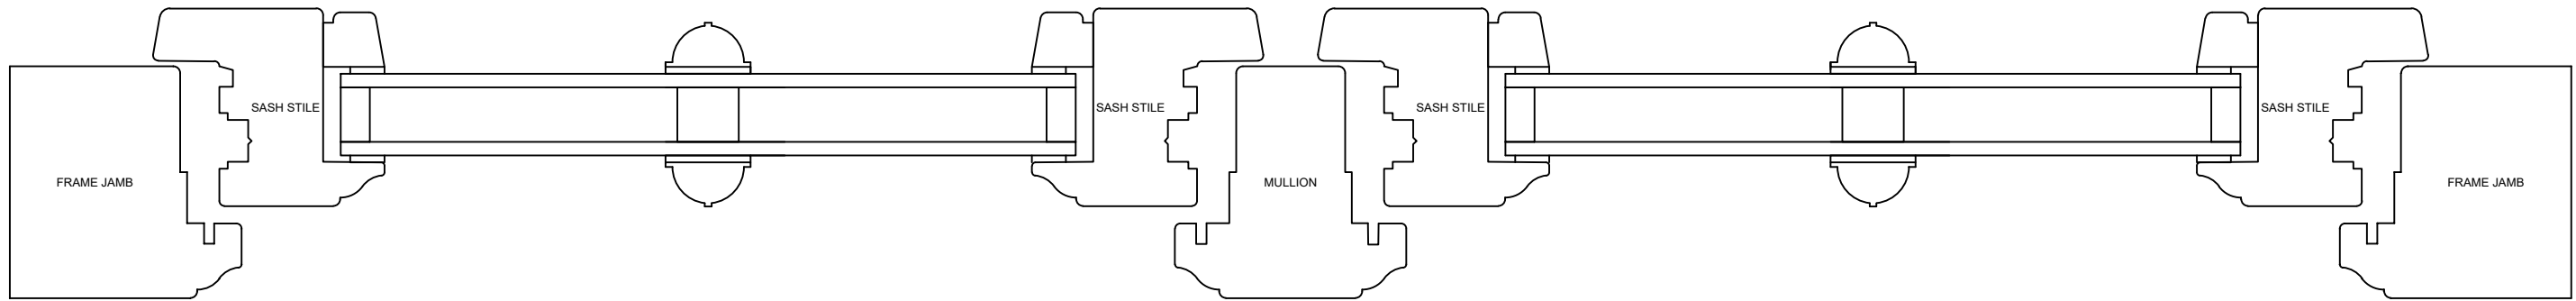

	BY	DATE
DRAWN	JD	
CONTRACT REF.	BALLIN	
CONTRACT NO	D21213	

EST 1979

ERW

— Timber Windows & Doors —

ERW Joinery Ltd
 Skippers Lane, Skippers
 Lane Industrial Estate,
 Middlesbrough, TS6 6HA

DESCRIPTION
68MM STORMPROOF CASEMENT WINDOW WITH MULLION, 2 NO SASHES – HORIZONTAL SECTION

SCALE	1:2	DRAWING N°
PAPER SIZE	A3	D21213 – 6 PROPOSED SECTION