

Title: Singing Room Site Plan  
 Date: 1 September 2021  
 Author: Martin O'Vastar  
 Scale @ A3: 1:25,000

- Legend
- Blocks
  - Districts


NYMNPA  
 18/10/2021



Forestry England forests and woodlands have been certified in accordance with the UK Woodland Assurance Standard (UKWAS)



© Crown Copyright and database right 2021. Ordnance Survey 100021242

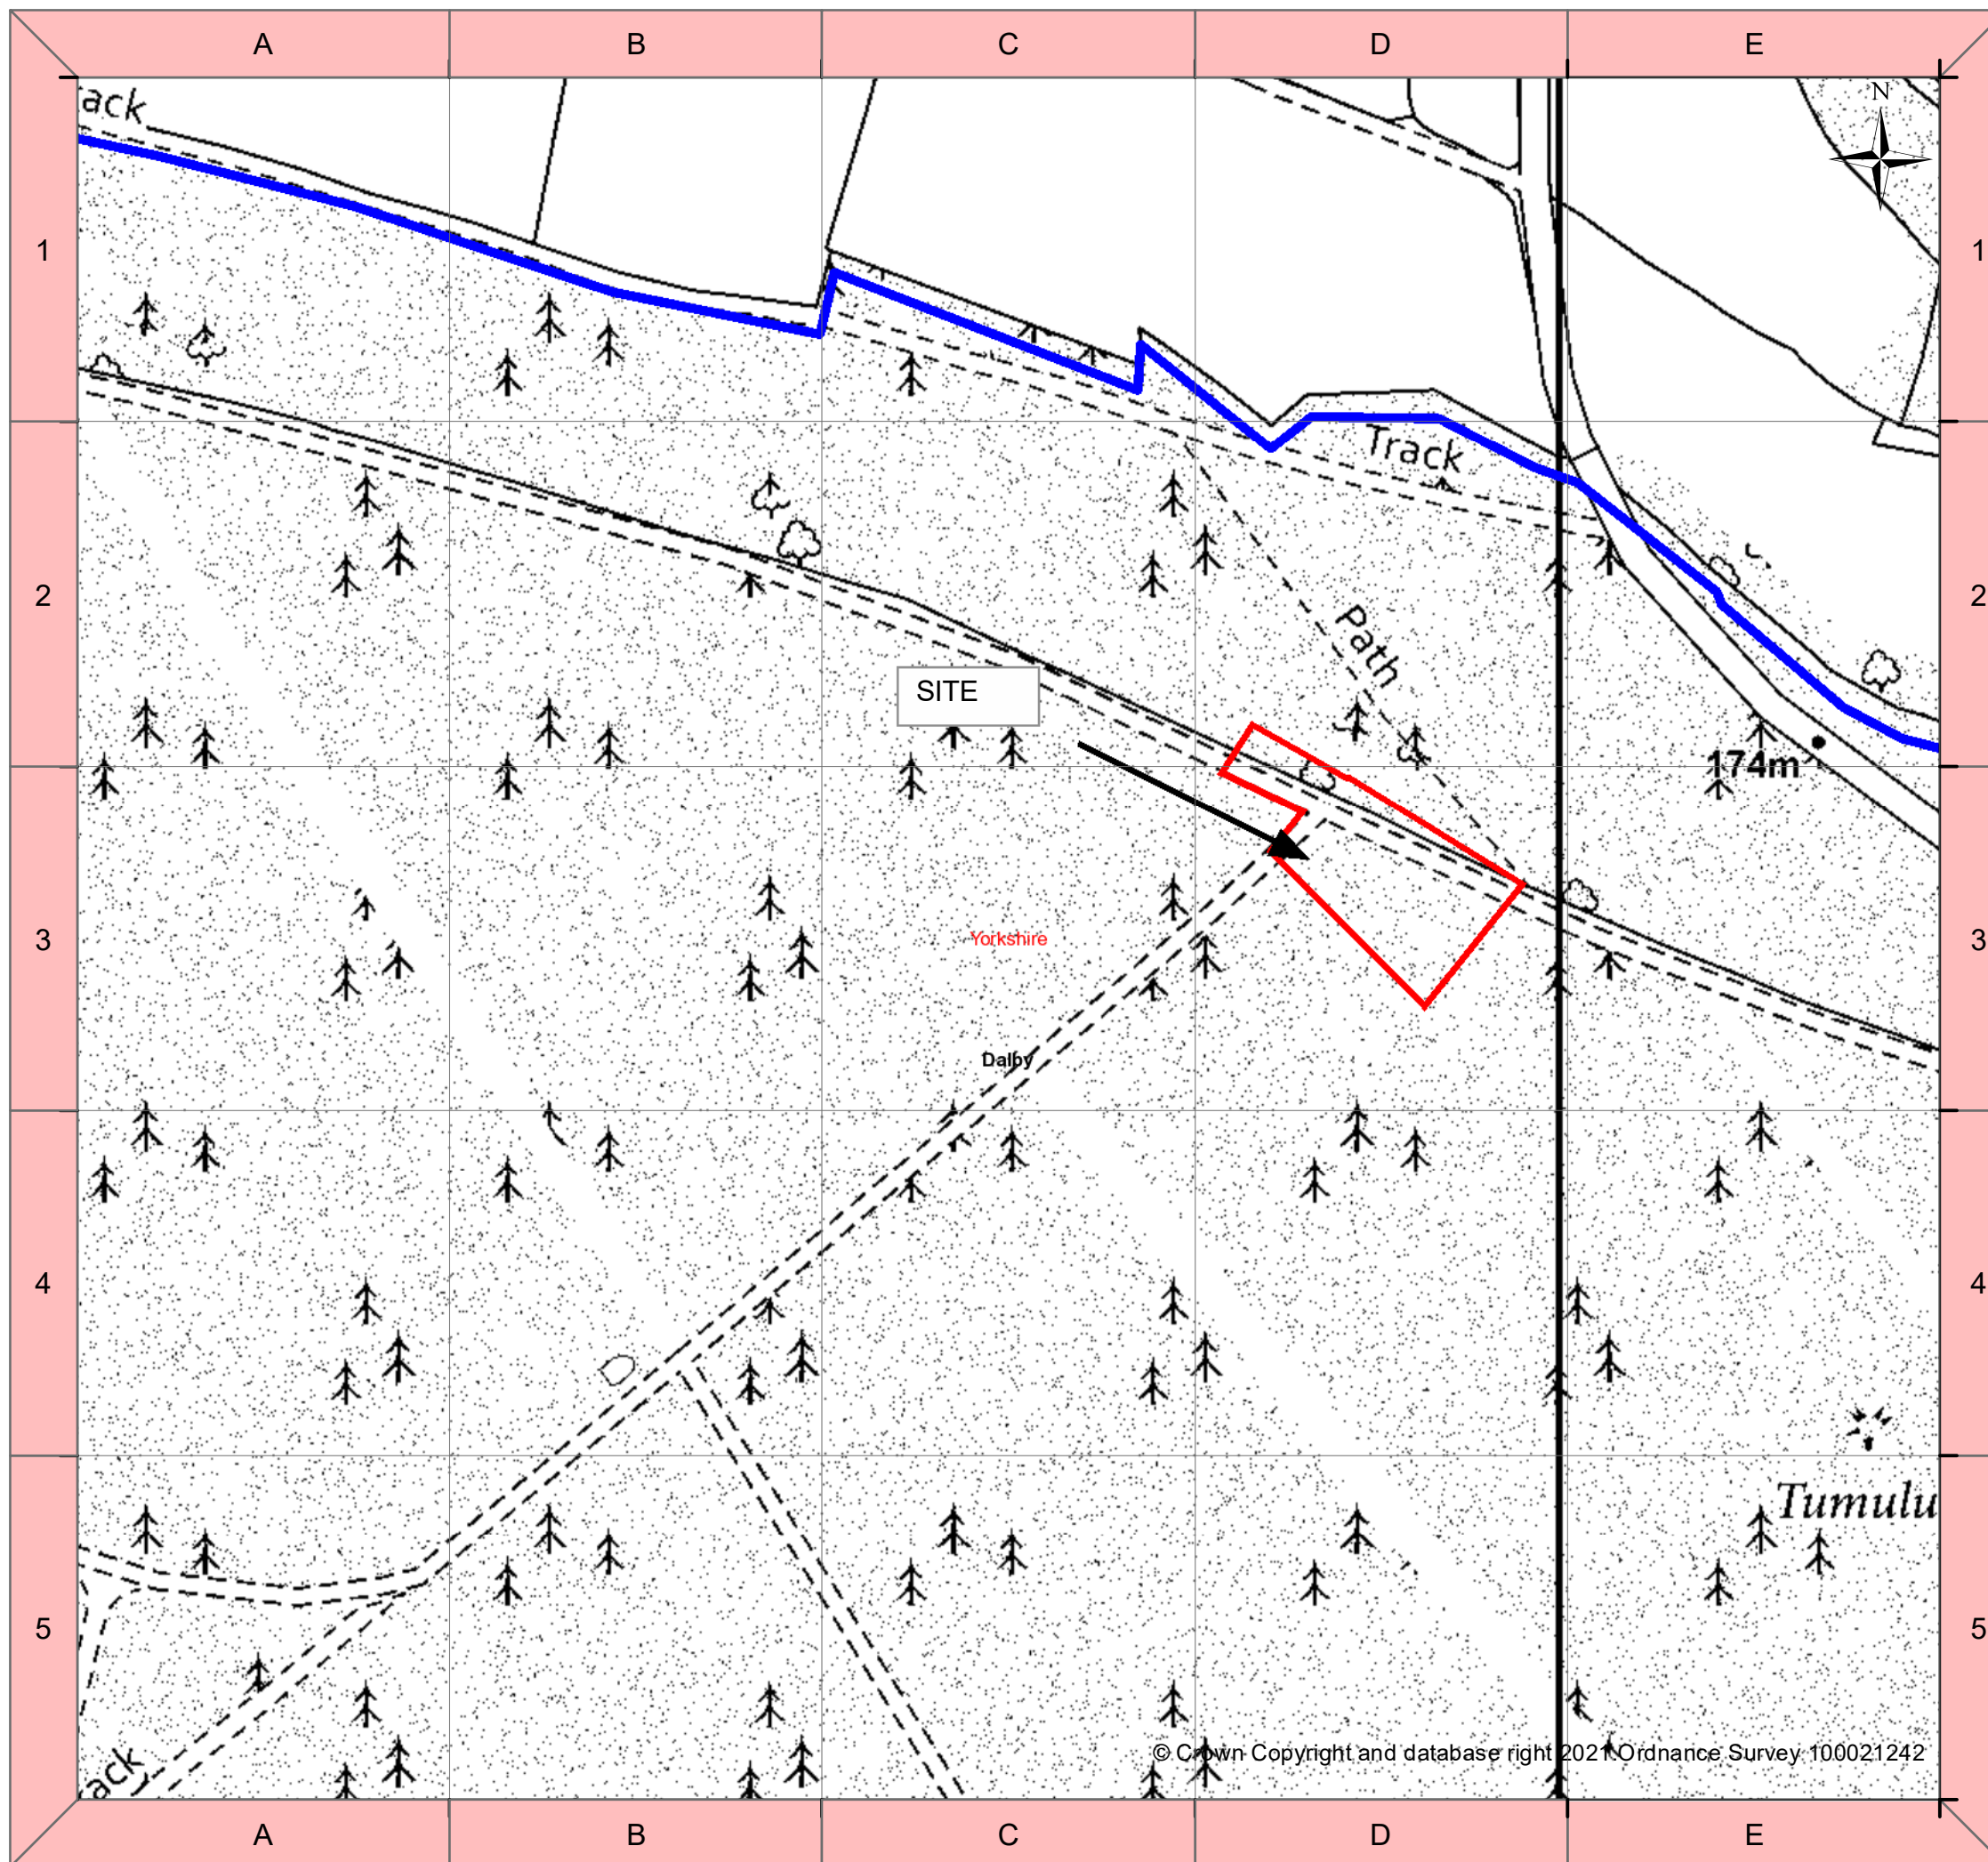

Title: Singing Room Site Plan  
 Date: 1 September 2021  
 Author: Martin O'Vastar  
 Scale @ A3: 1:2,500

Legend

Blocks

Districts

Districts


NYMNPA  
 18/10/2021




Forestry England forests and woodlands have been certified in accordance with the UK Woodland Assurance Standard (UKWAS)



NYMNPA  
18/10/2021

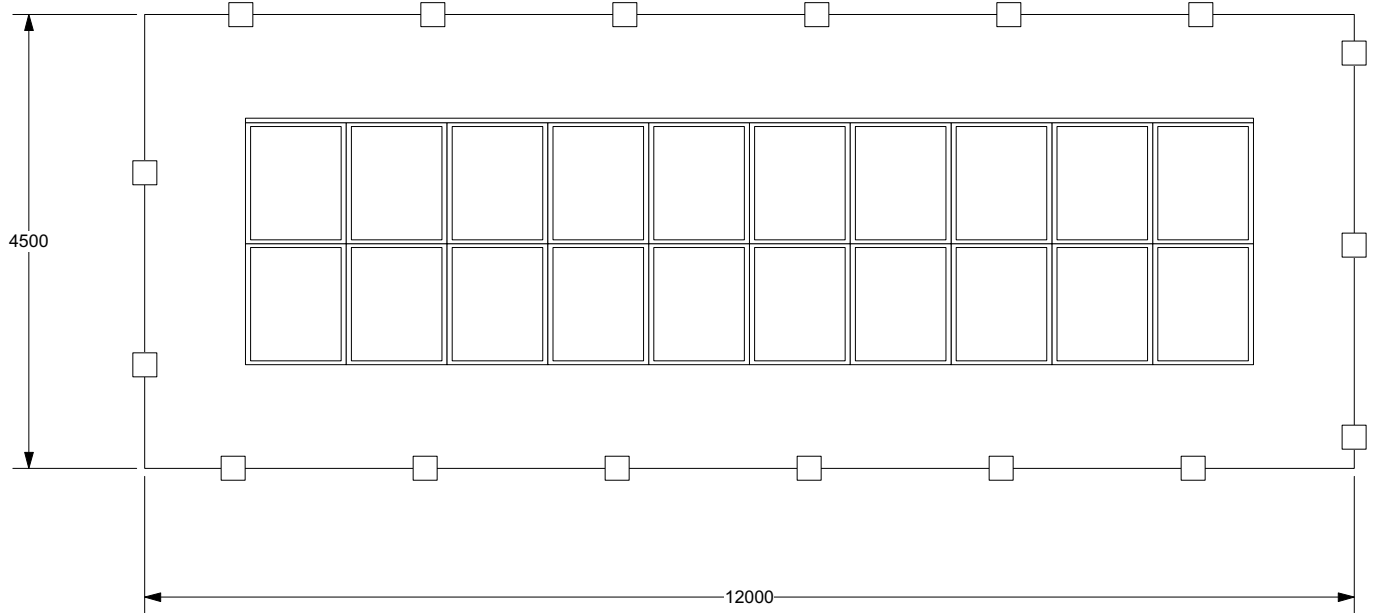

→ SOUTH

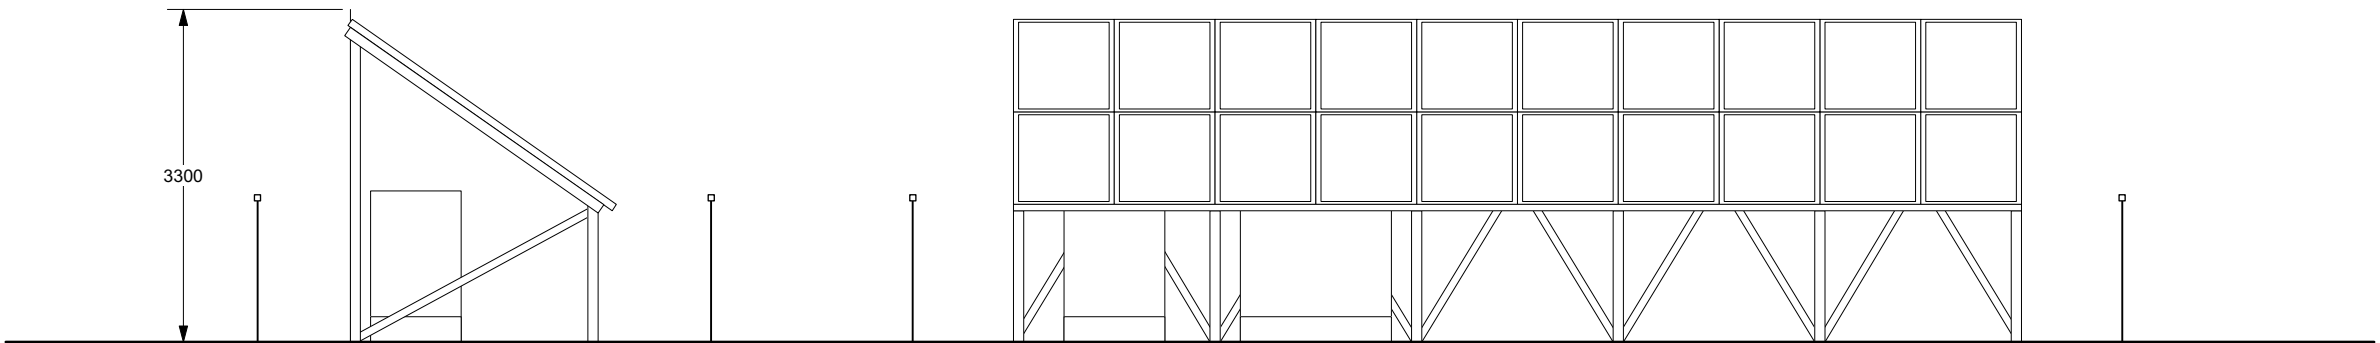

SINGING ROOM 5 Kw Solar Array  
INDICATIVE DESIGN FOR 20 PANEL ARRAY