

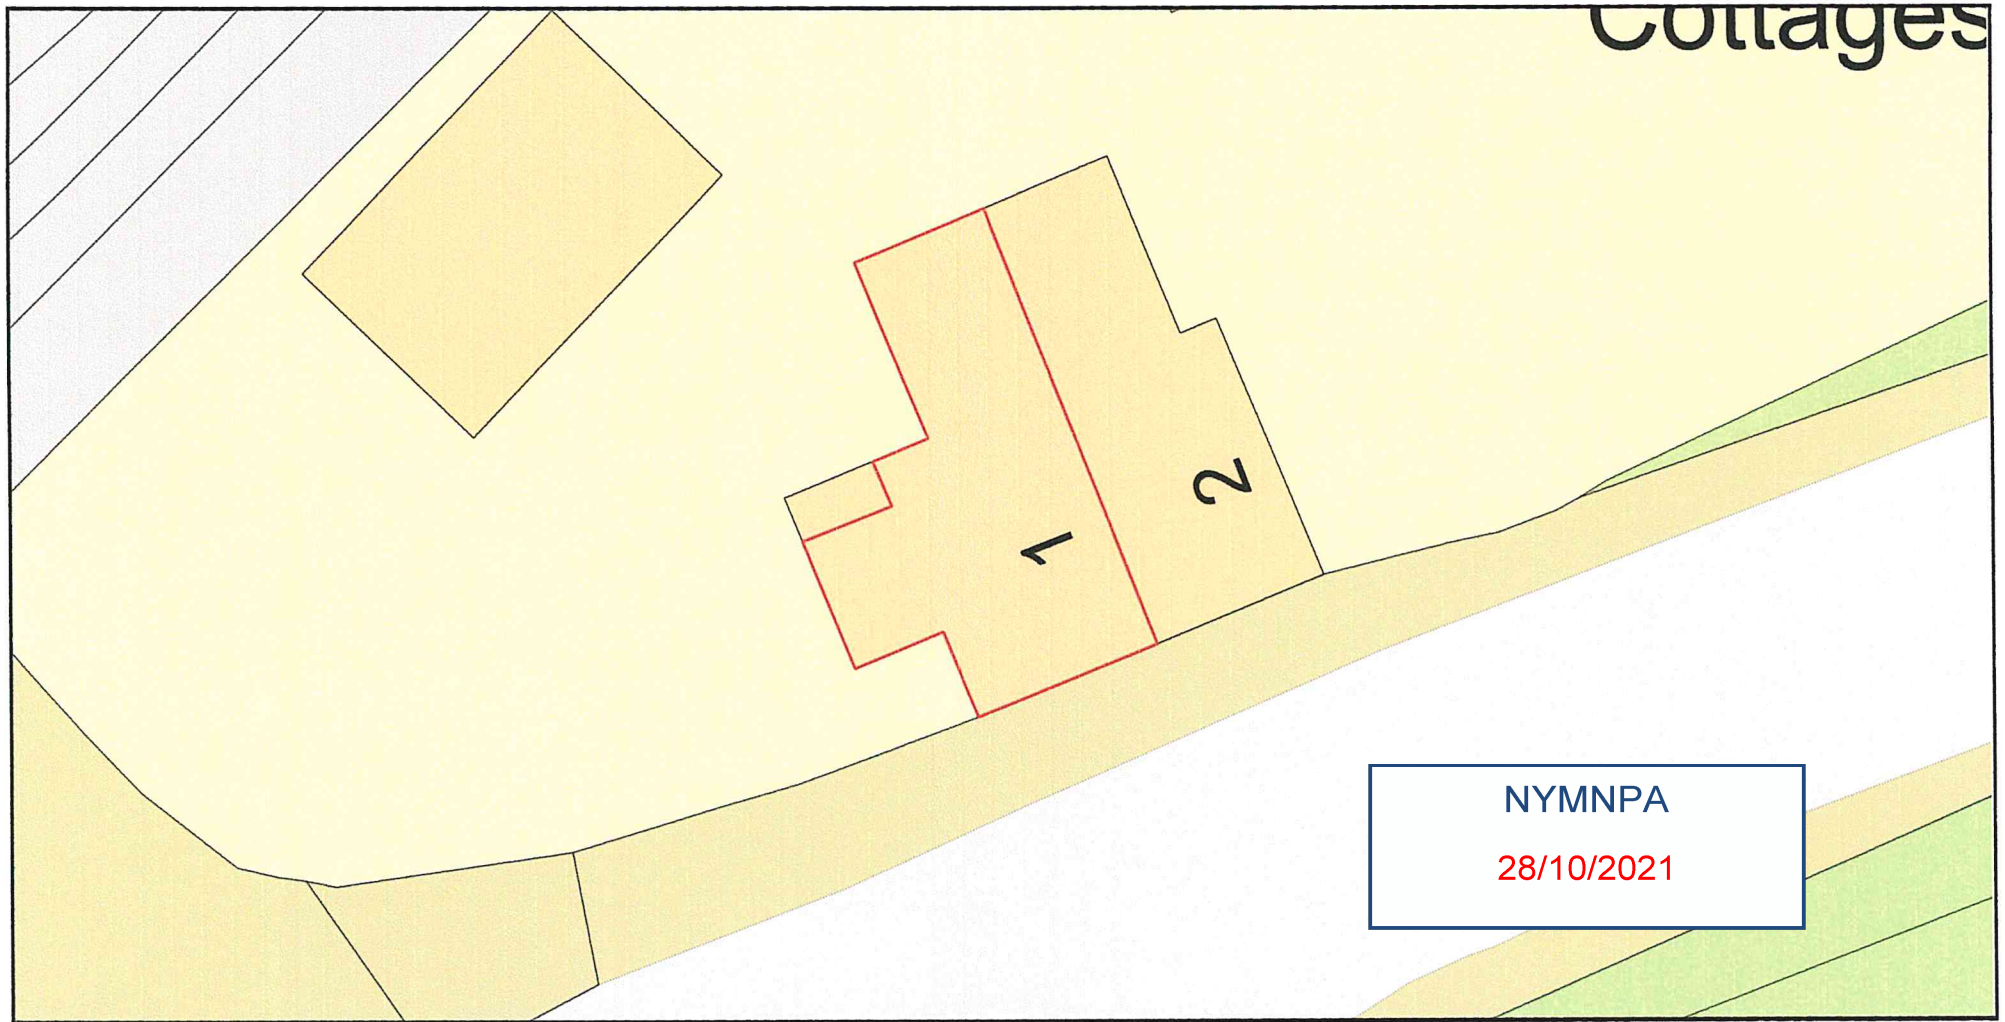
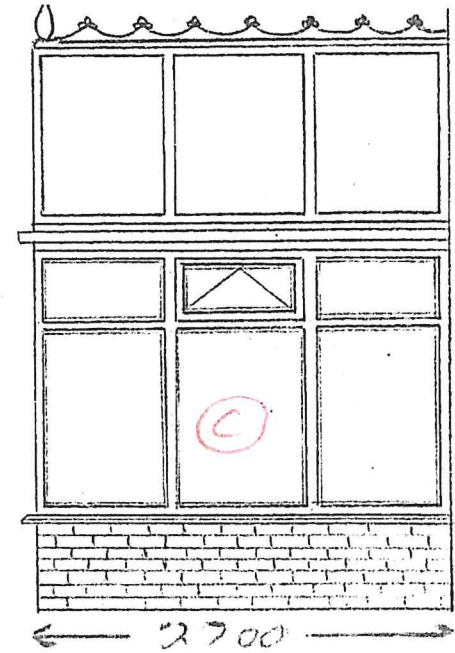


# 1 Railway Cottages

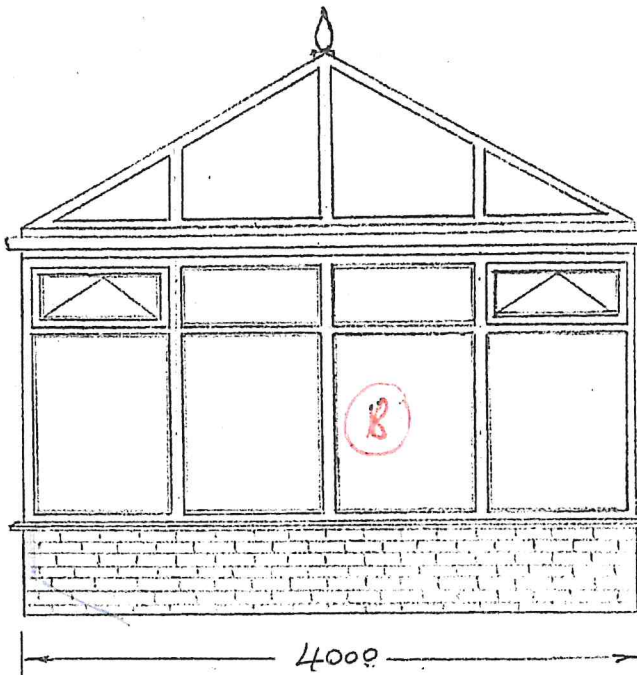


Plan Produced for: Denise Ritchie  
Date Produced: 05 Oct 2021  
Plan Reference Number: TQRQM21278210154049  
Scale: 1:200 @ A4

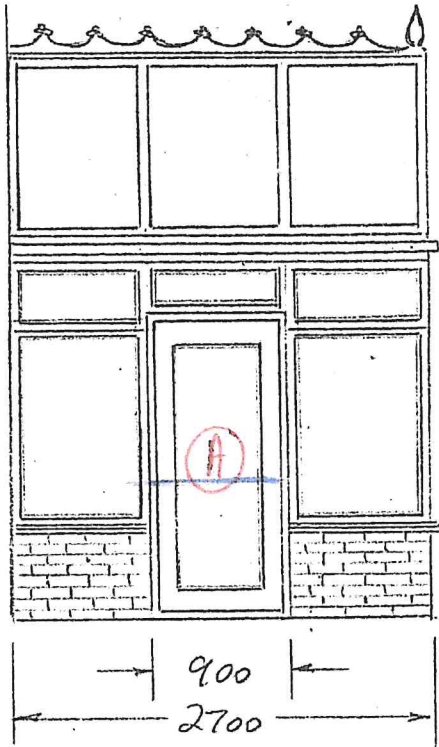

3700 APPROX

NYMNP  
28/09/2021

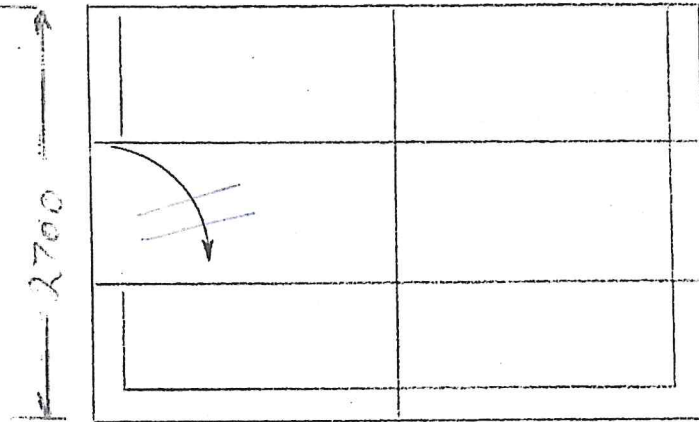

1 Railway Cottages

Plus wrap

Scale 1:50

**ANDERSON JOINERY**  
19 St Sepulchre St  
Scarborough

**BESPOKE JOINERY MANUFACTURERS**  
andersonjoiners@btconnect.com  
01723 360000  
www.andersonjoiners.com