
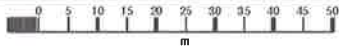


Location Plan

NYMNP
15/11/2021

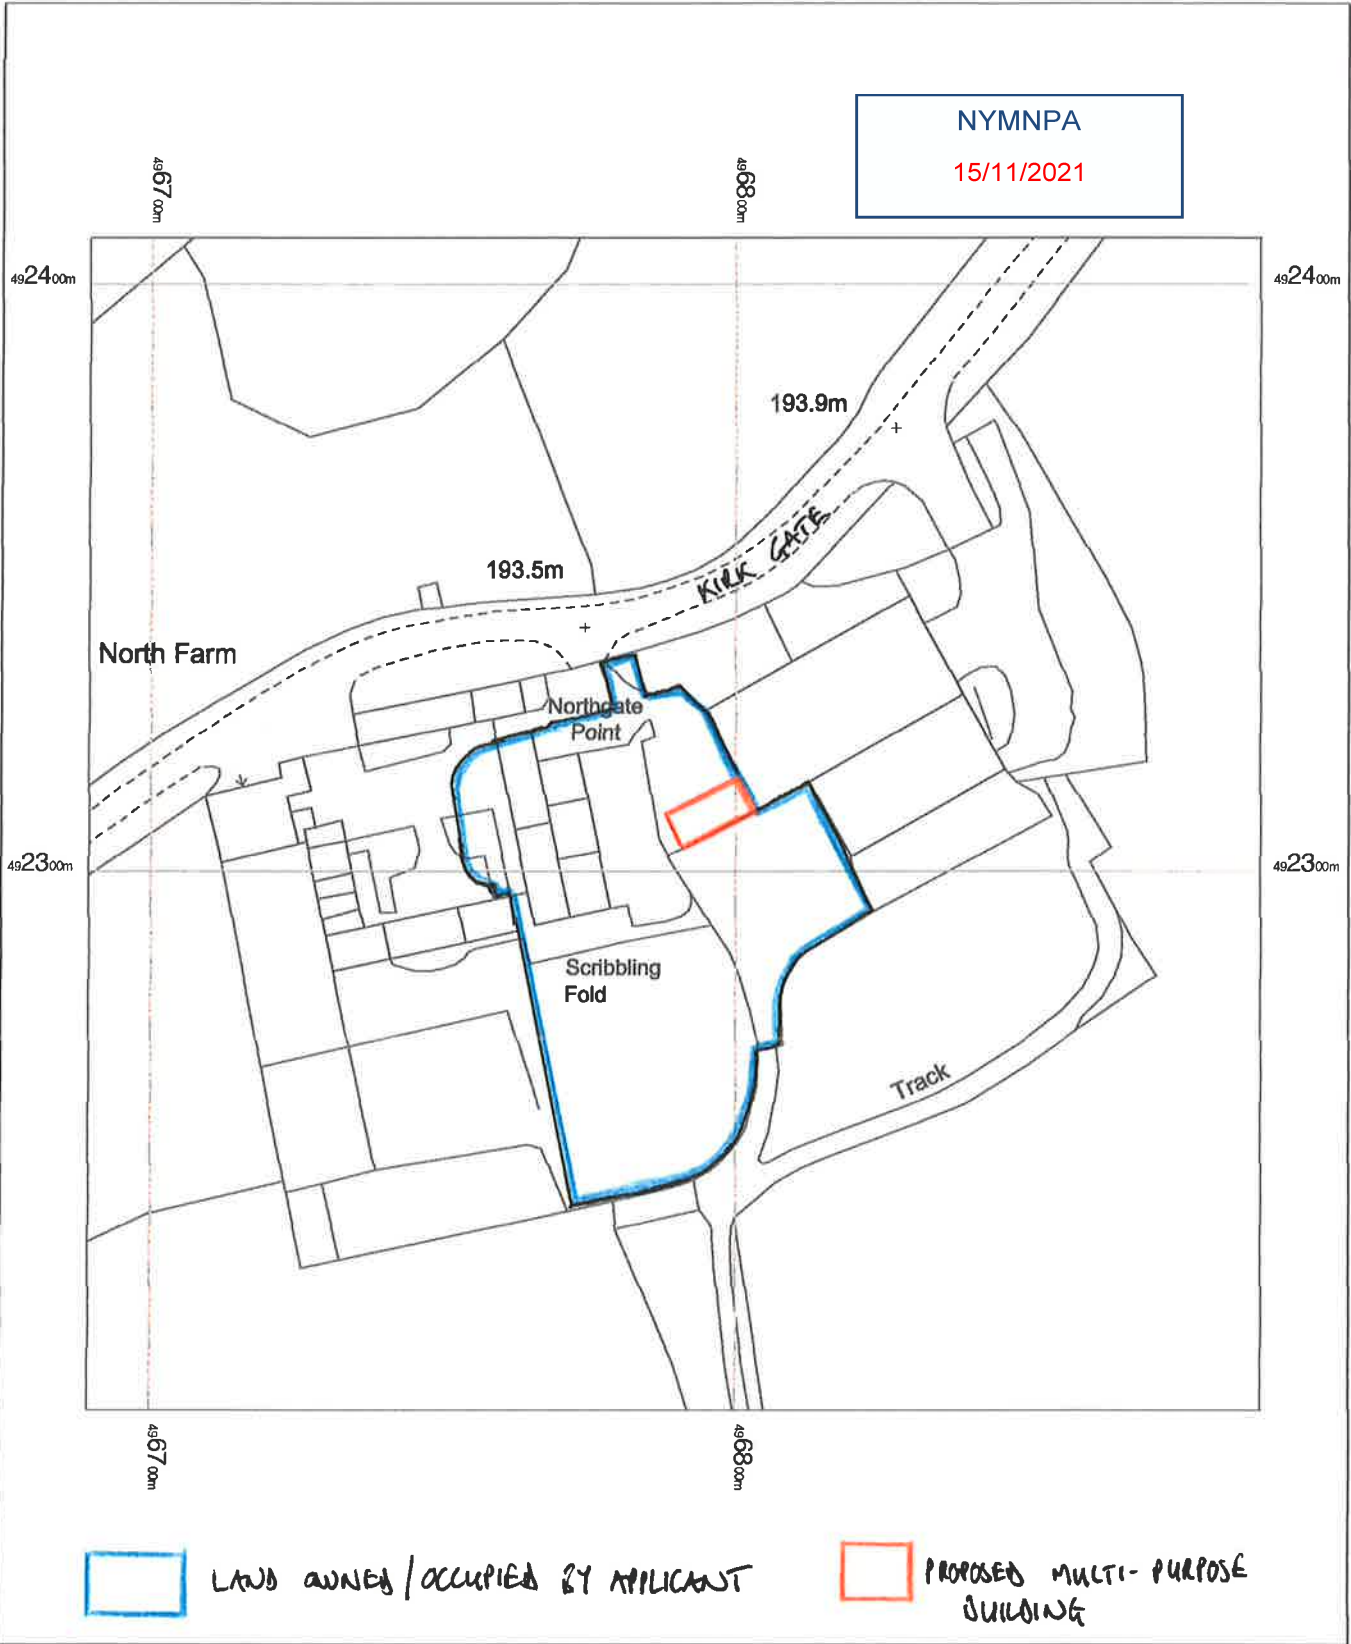

Proposed Multi-purpose building at Scribbling Fold, Kirk Gate, Slpho, Scarborough, North Yorkshire YO13 0JH

OS MasterMap 1250/2500/10000 scale
Monday, November 8, 2021, ID: MFMW-01001375
www.blackwellmapping.co.uk

1:1250 scale print at A4, Centre: 496789 E, 492308 N

© Crown Copyright Ordnance Survey. Licence no. 100041041




BLACKWELL'S
MAPPING SERVICES
PERSONAL & PROFESSIONAL MAPPING
www.blackwellmapping.co.uk

TEL: 0800 151 2612
maps@blackwell.co.uk

Site Plan

NYMNP

15/11/2021

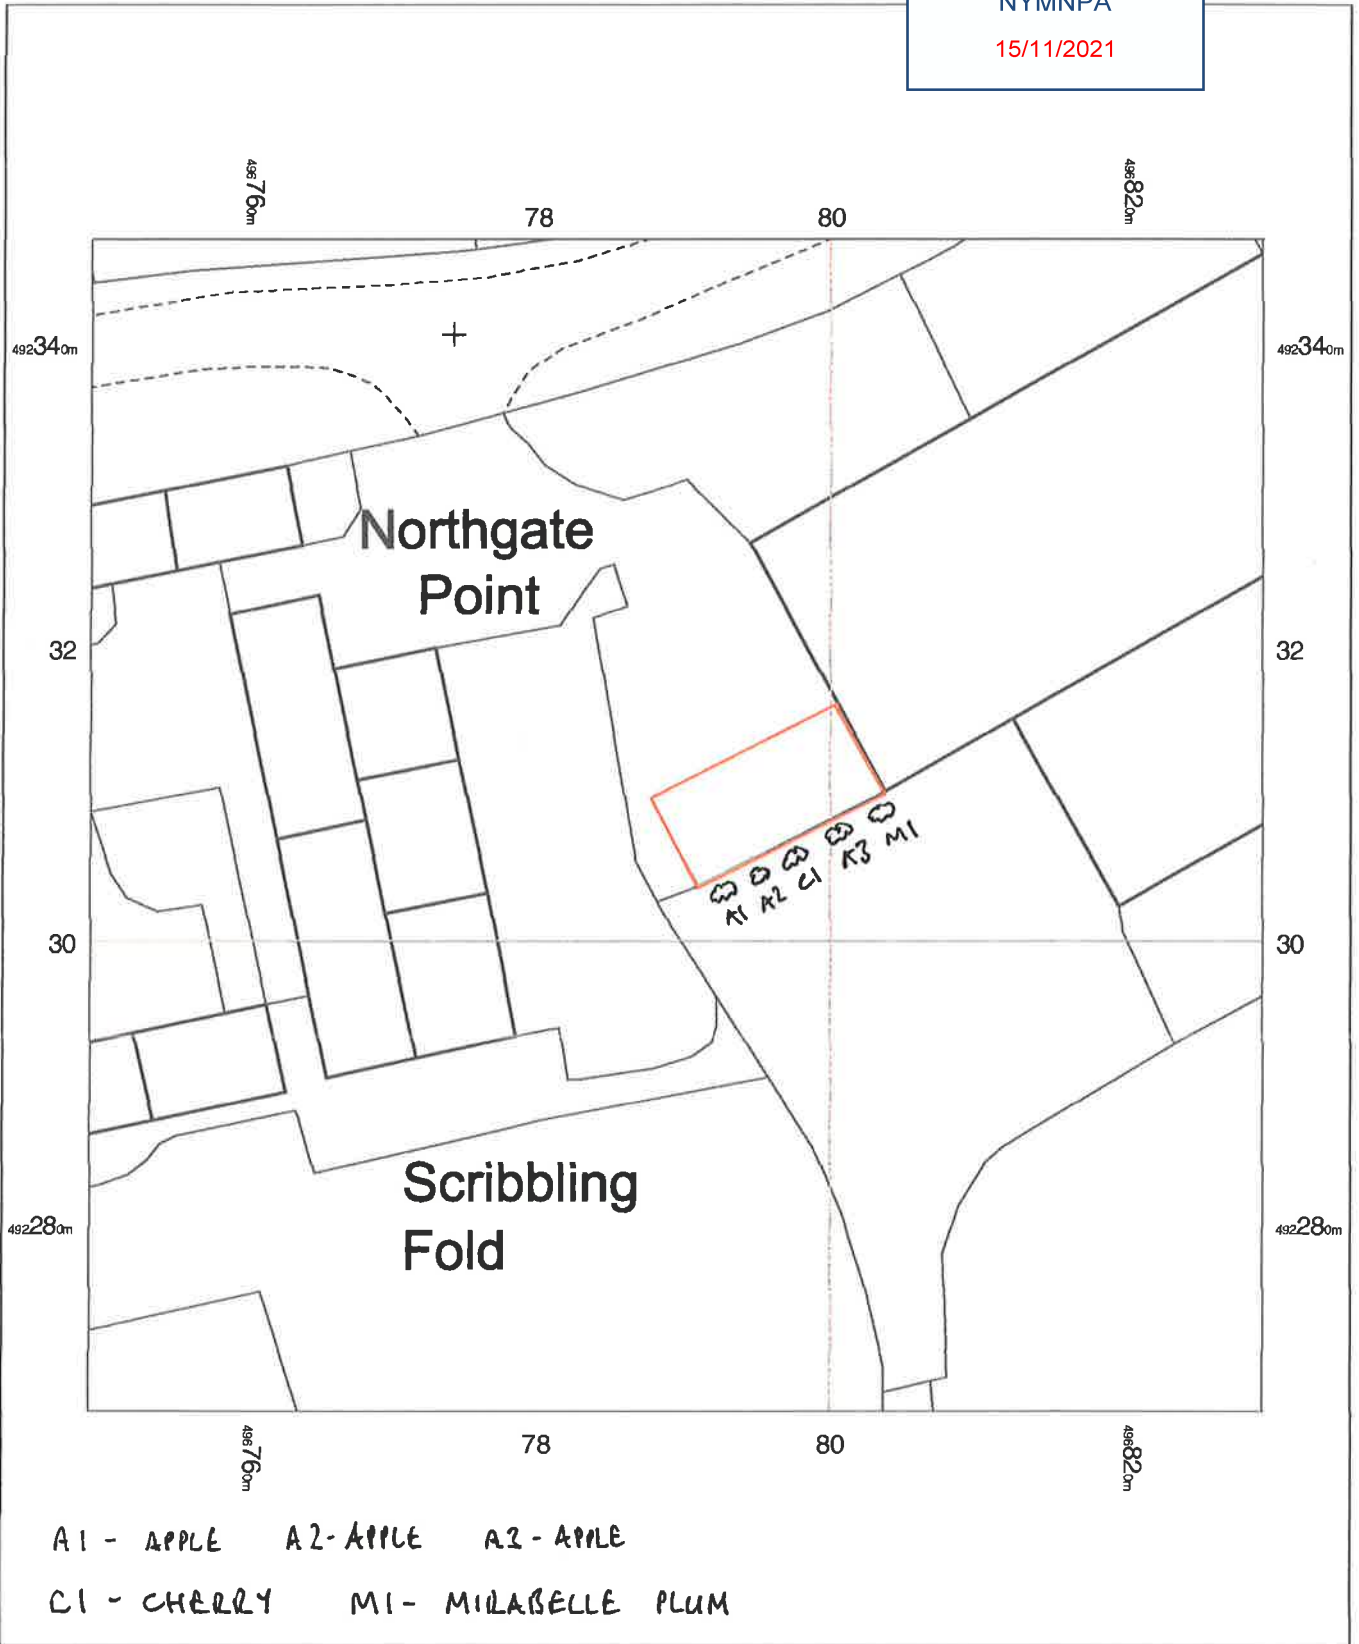

A1 - APPLE A2 - APPLE A3 - APPLE
 C1 - CHERRY M1 - MIRABELLE PLUM



Proposed Multi-purpose building at Scribbling Fold, Kirk Gate, Slpho, Scarborough, North Yorkshire YO18 0JH

OS MasterMap 1250/2500/10000 scale
 Monday, November 8, 2021, ID: MPMBW-01001374
 www.blackwellmapping.co.uk

1:500 scale print at A4, Centre: 496789 E, 492308 N



© Crown Copyright Ordnance Survey. Licence no. 100041041



BLACKWELL'S
MAPPING SERVICES
 PERSONAL & PROFESSIONAL MAPPING
www.blackwellmapping.co.uk

TEL: 0800 151 2612
maps@blackwell.co.uk



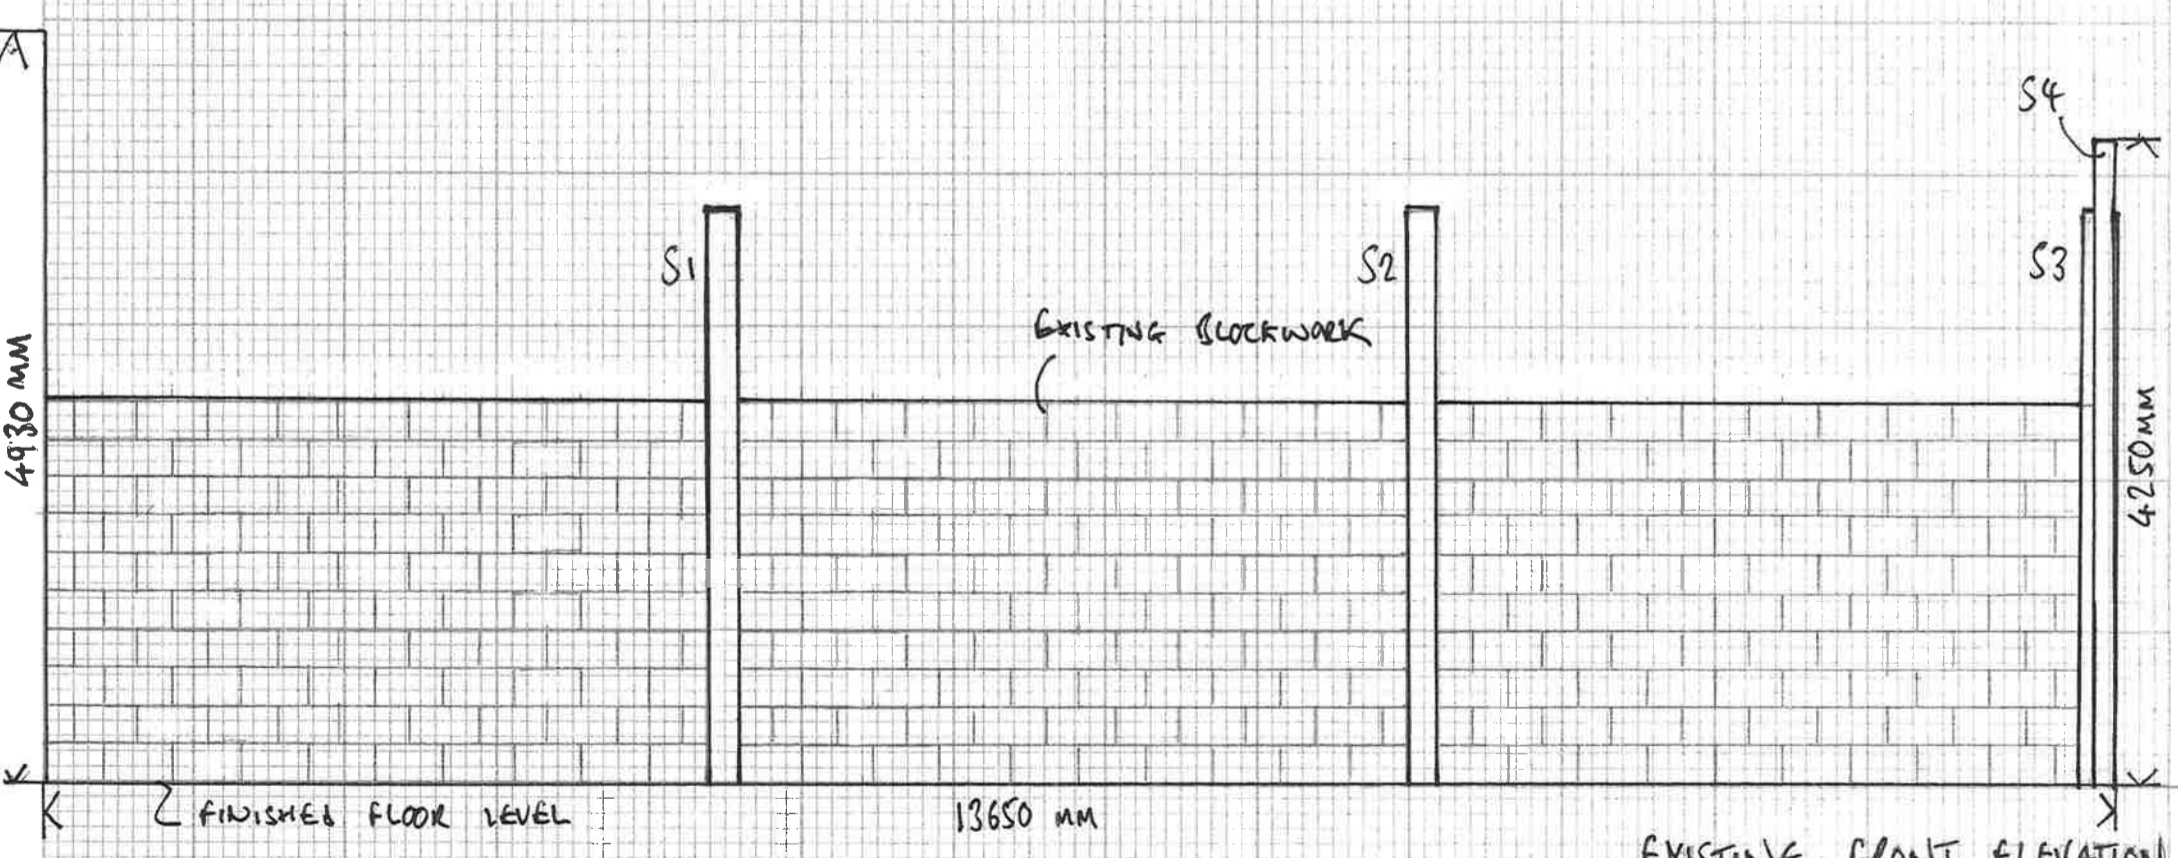
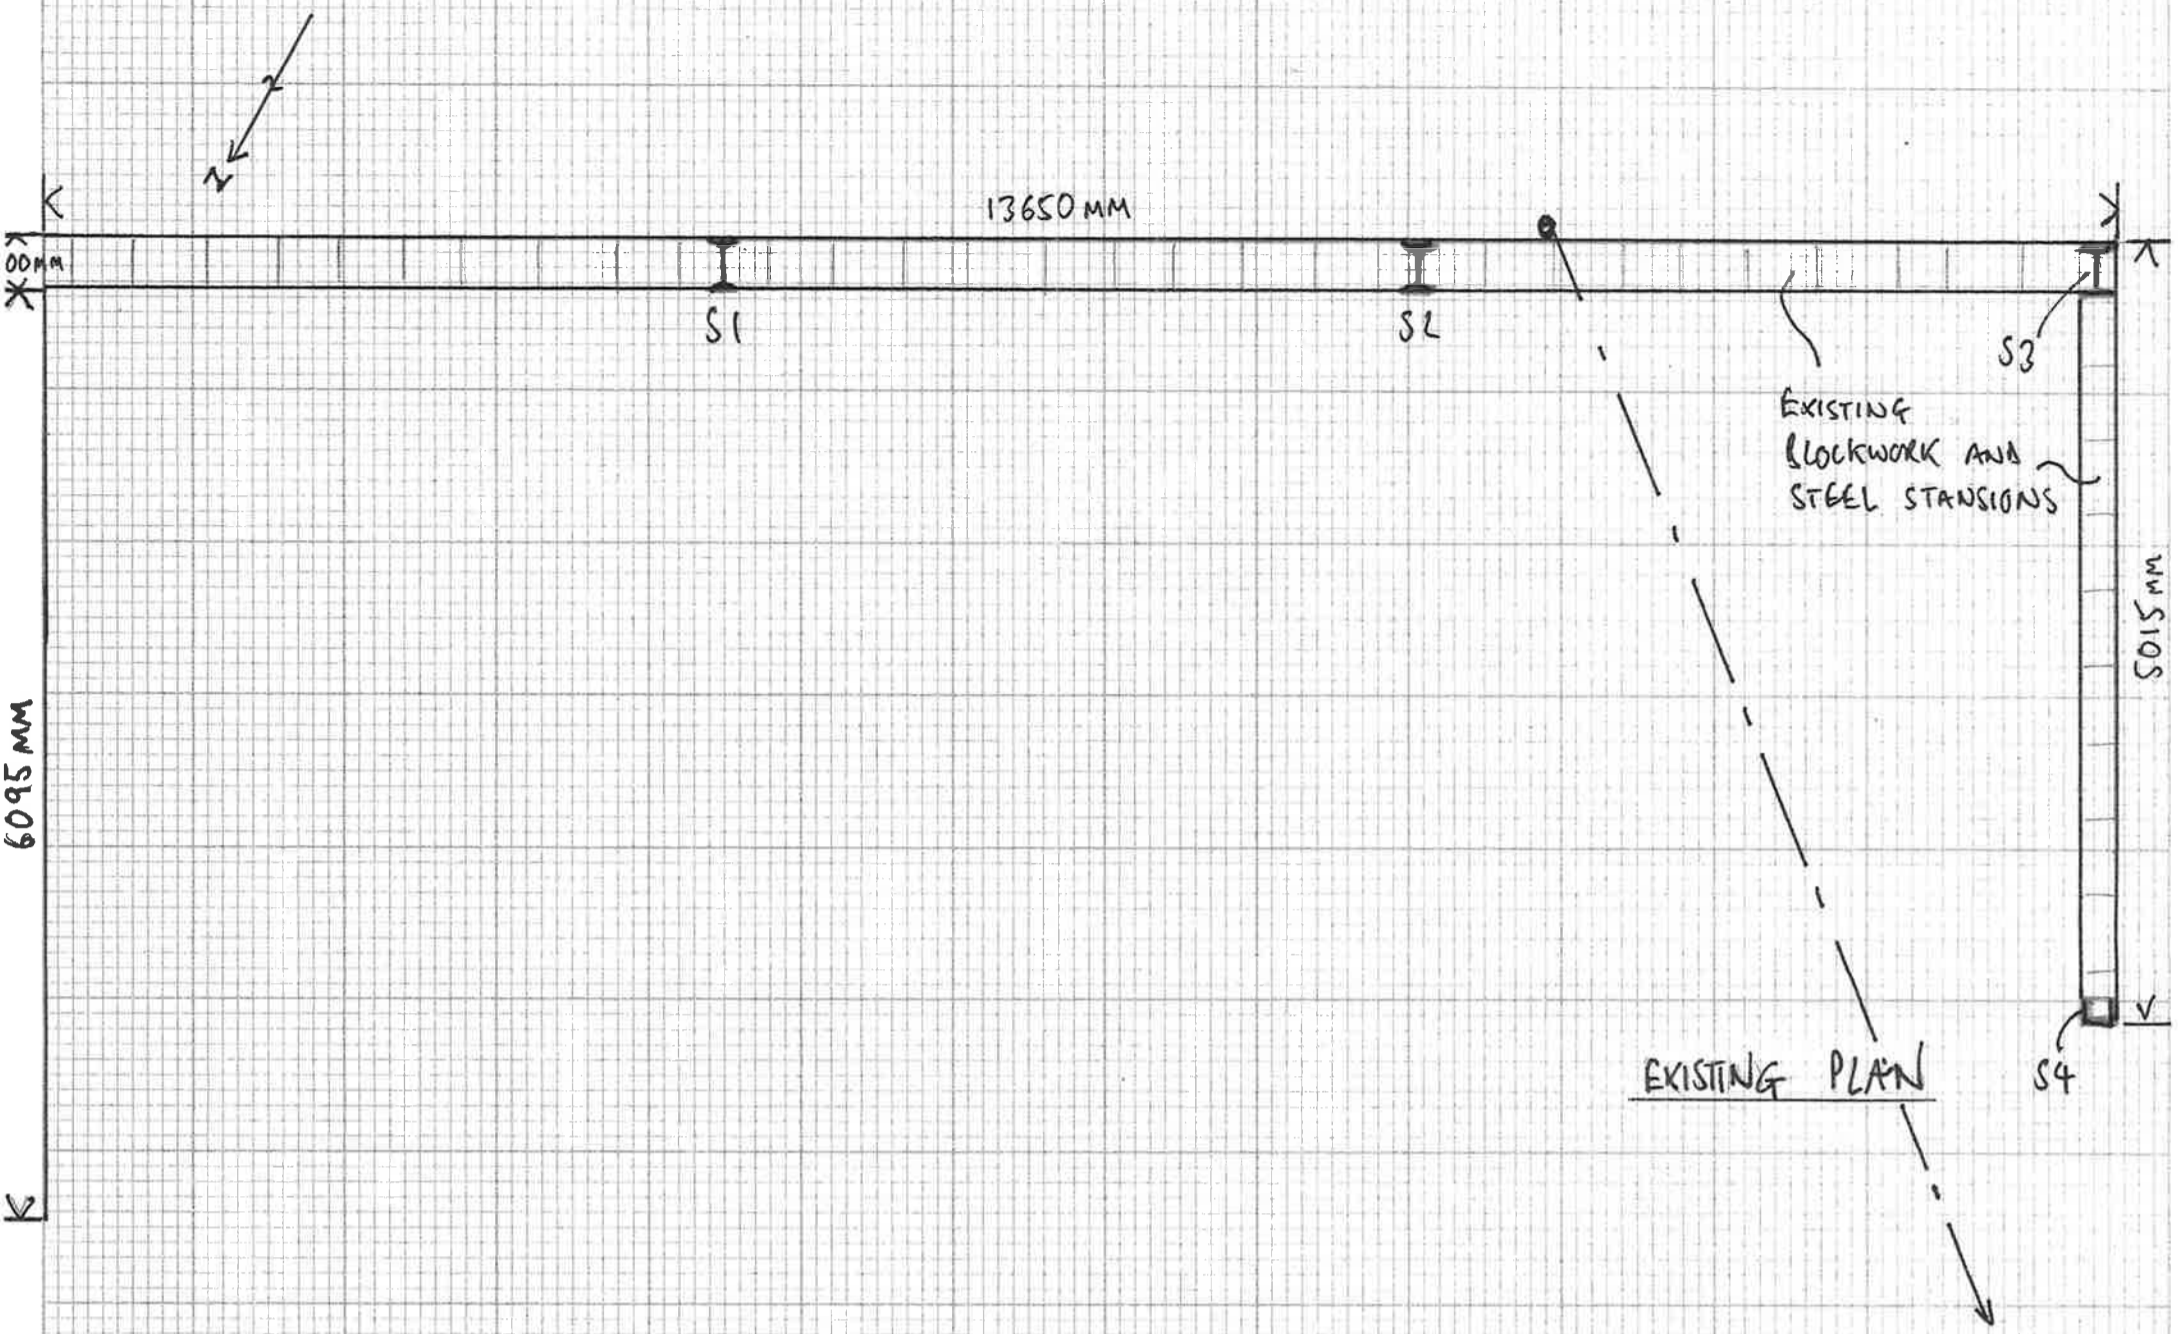


S1, S2, S3 + S4 - EXISTING STANSIONS (STEEL)

NYMNPA
 28/10/2021

DRAWING 1 - EXISTING PLAN + FRONT ELEVATION

ALL MEASUREMENTS IN MM - MILLIMETRES

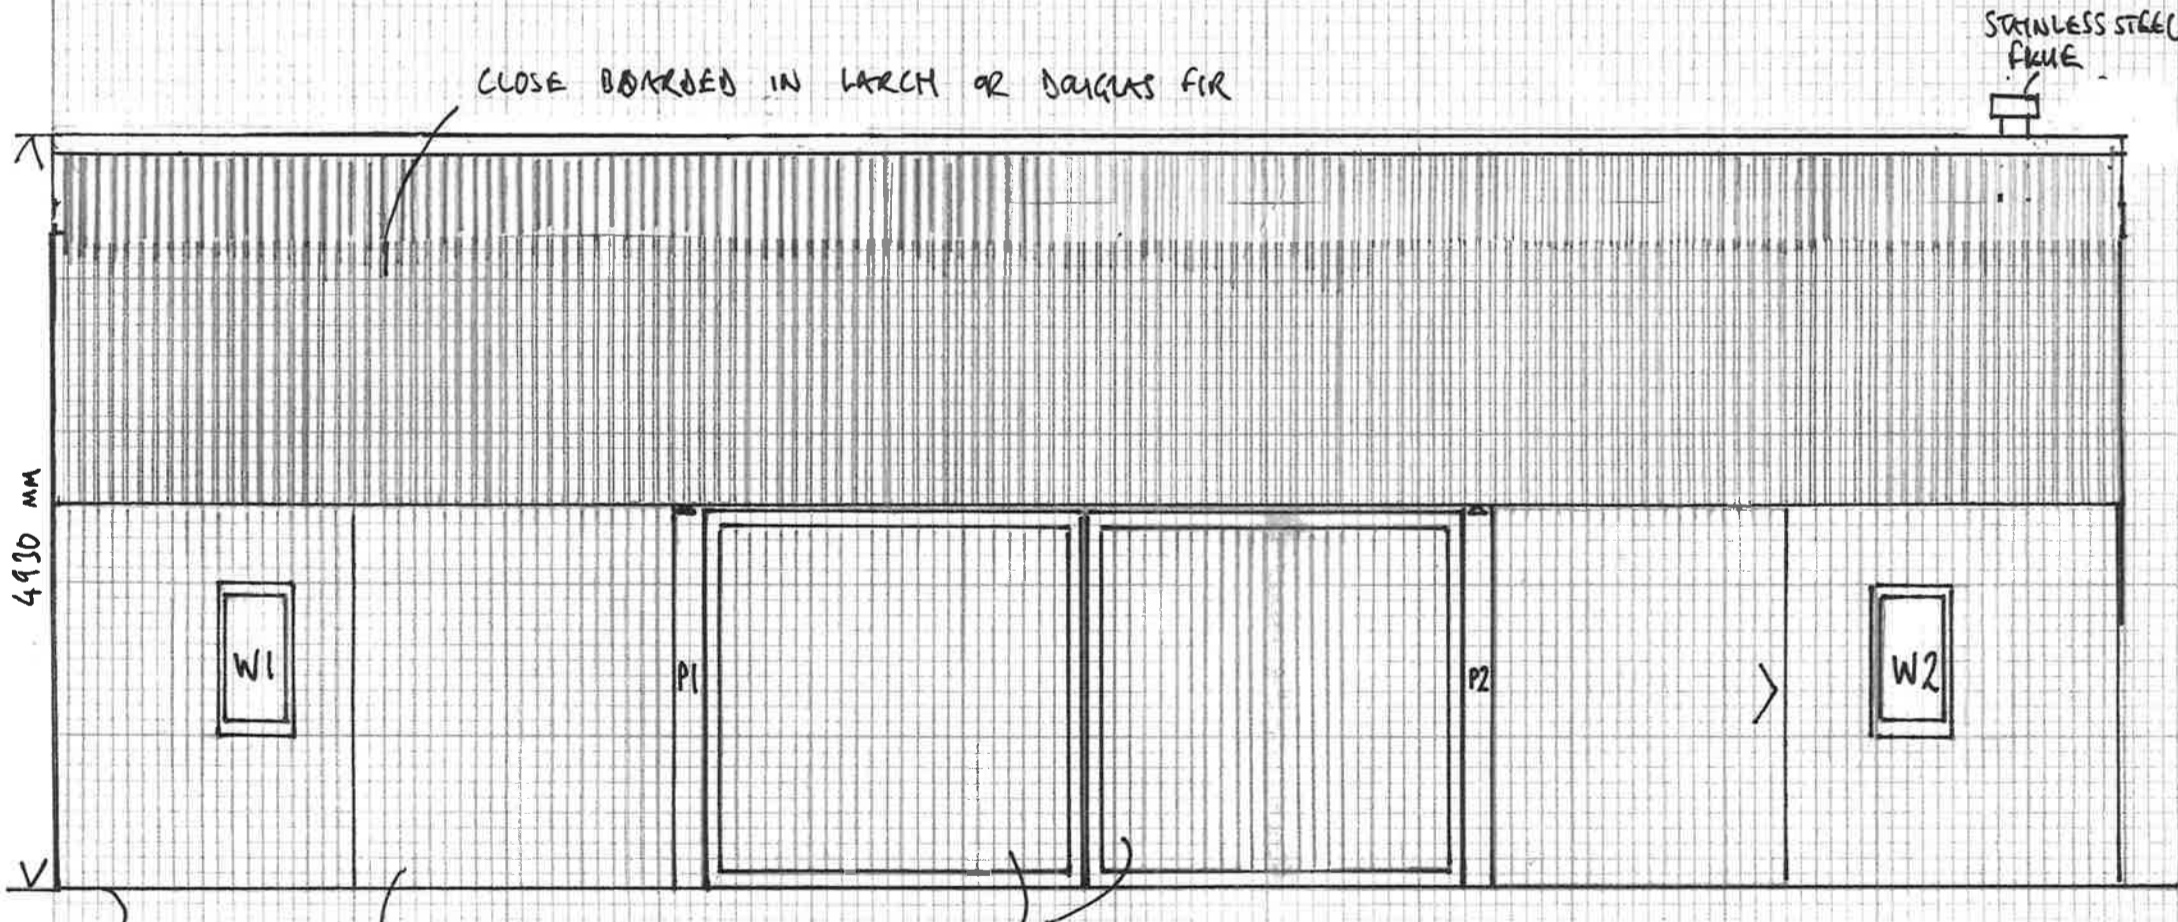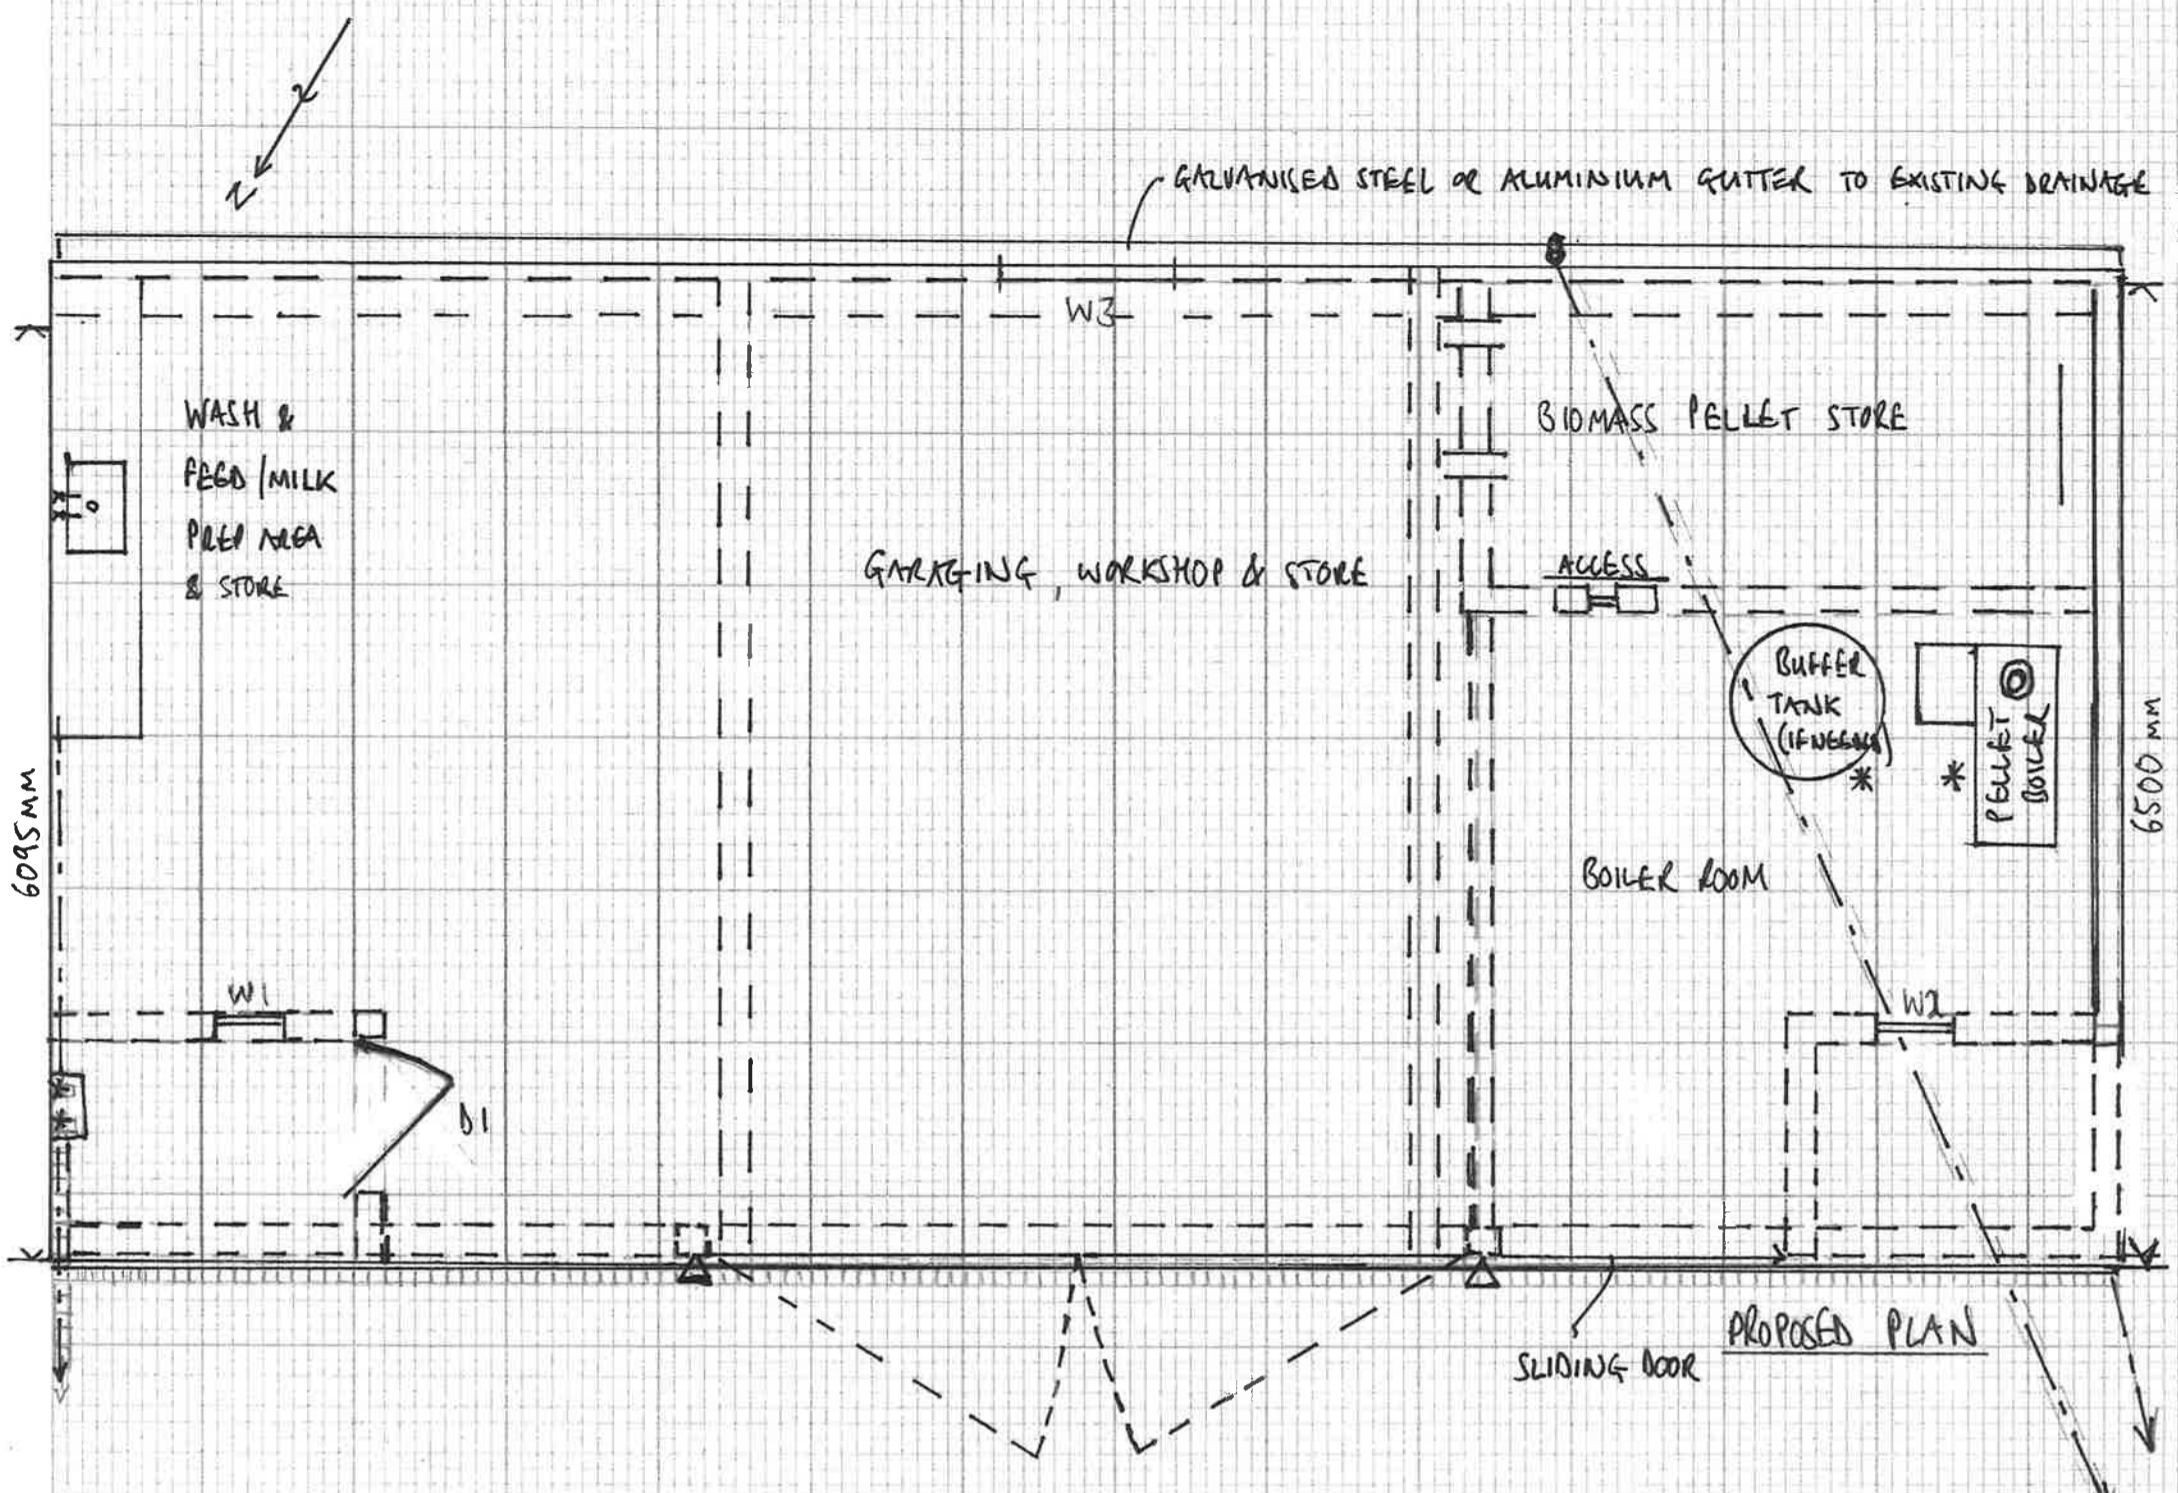

CLOSE BOARDING IN LARCH - DOOR FRONTS TO MATCH OR DOUGLAS FIR

PROPOSED FRONT ELEVATION

FINISHED FLOOR LEVEL - AS EXISTING

W1 + W2 TO ALLOW FOR NATURAL LIGHT
 P1 + P2 POSTS SUPPORTING STEEL BEAM TO STRUCTURAL ENGINEERS SPECIFICATION IN STEEL OR TIMBER.



* BOILER, BUFFER TANK & FLUE POSITIONS TBC ON INSTALLATION

NYMNPA
 28/10/2021


ALL MEASUREMENTS IN MM - MILLIMETRES

DRAWING 2 - PROPOSED PLAN + FRONT ELEVATION

NYMNP
28/10/2021

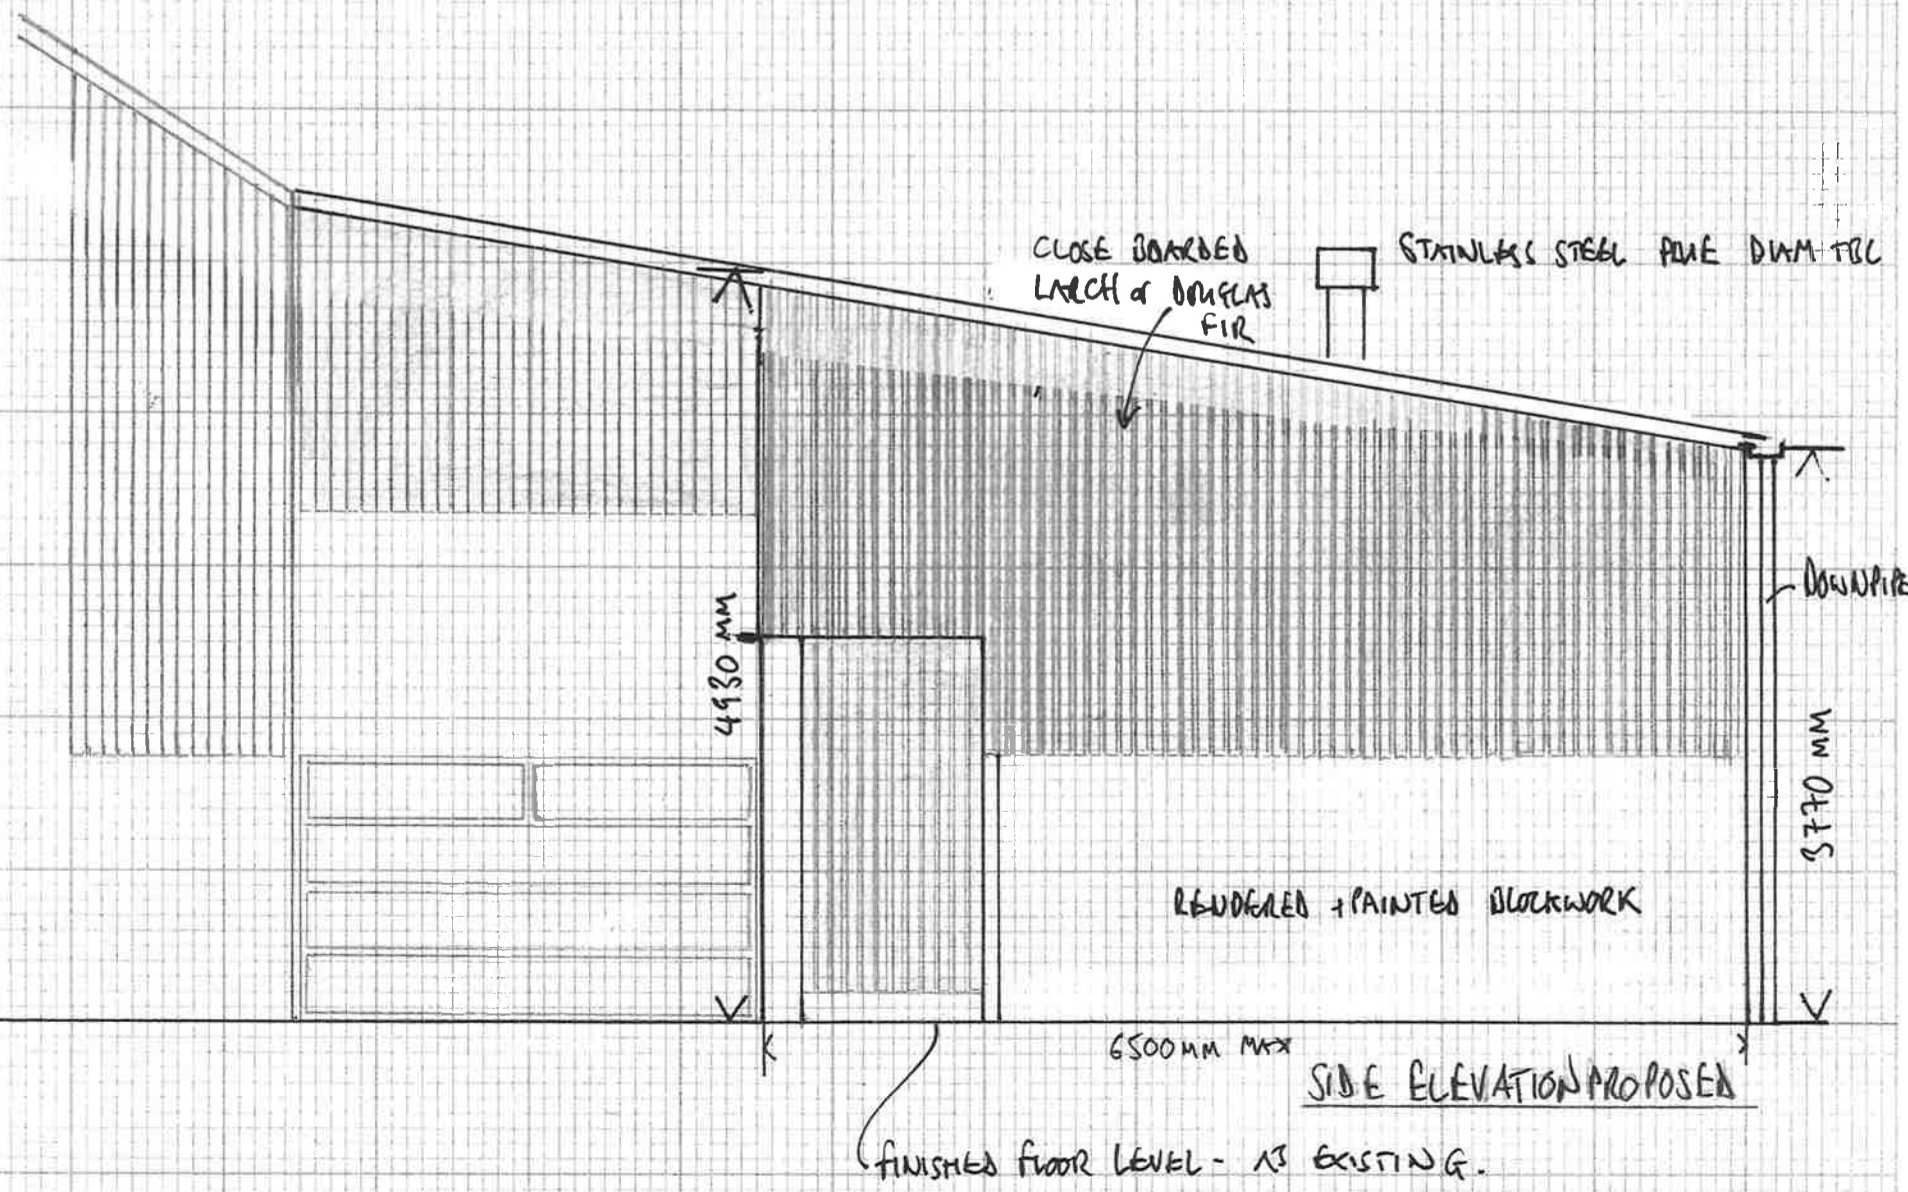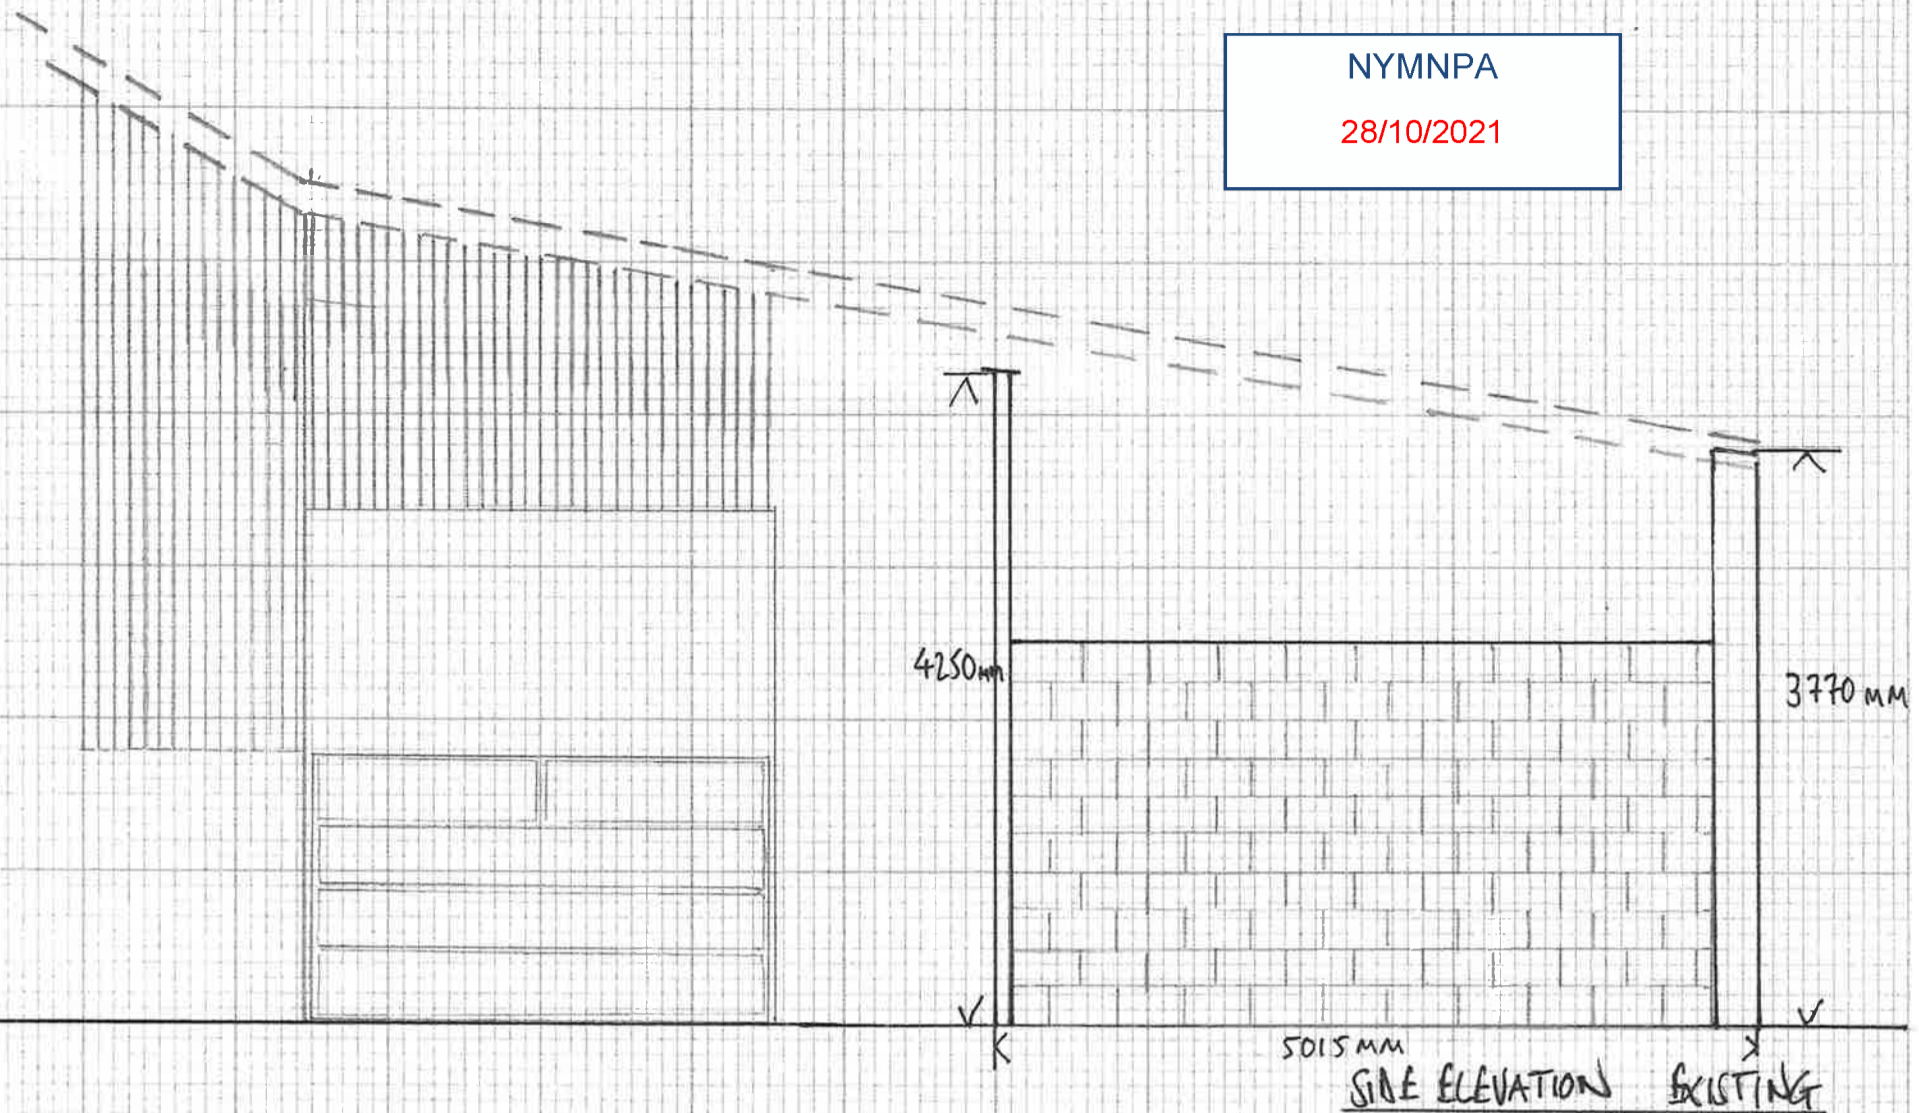


NYMNP
28/10/2021

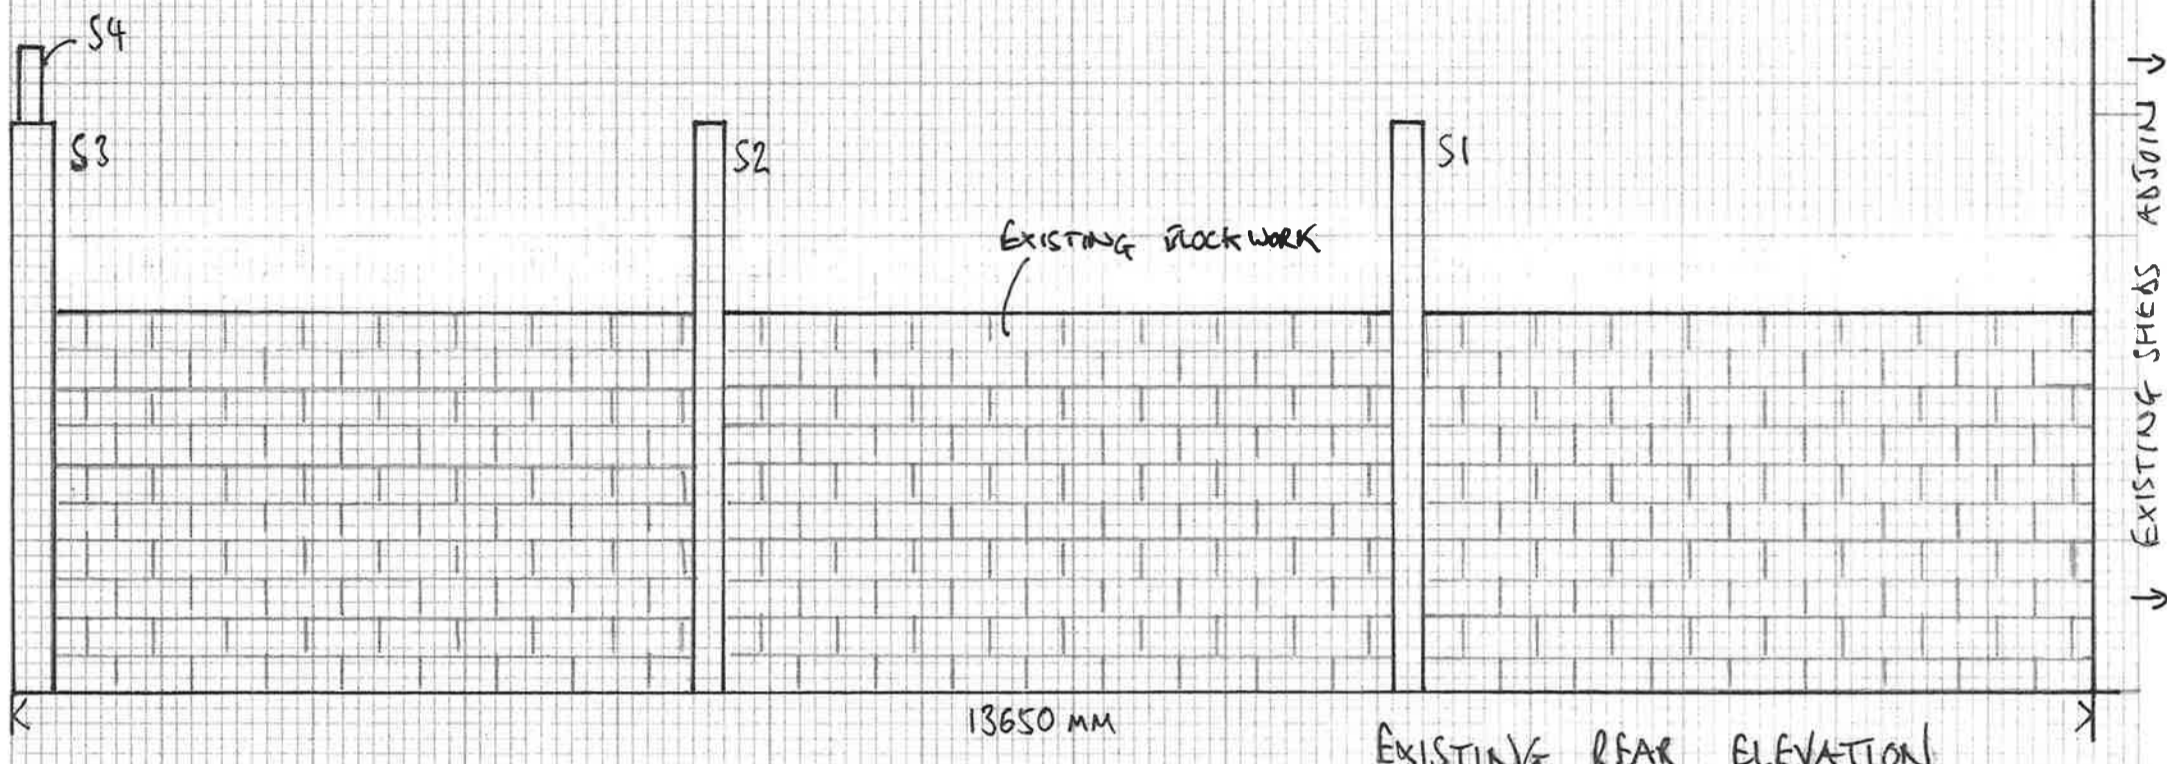

EXISTING REAR ELEVATION

S1, S2, S3 + S4 - EXISTING STANCHIONS (STEEL)

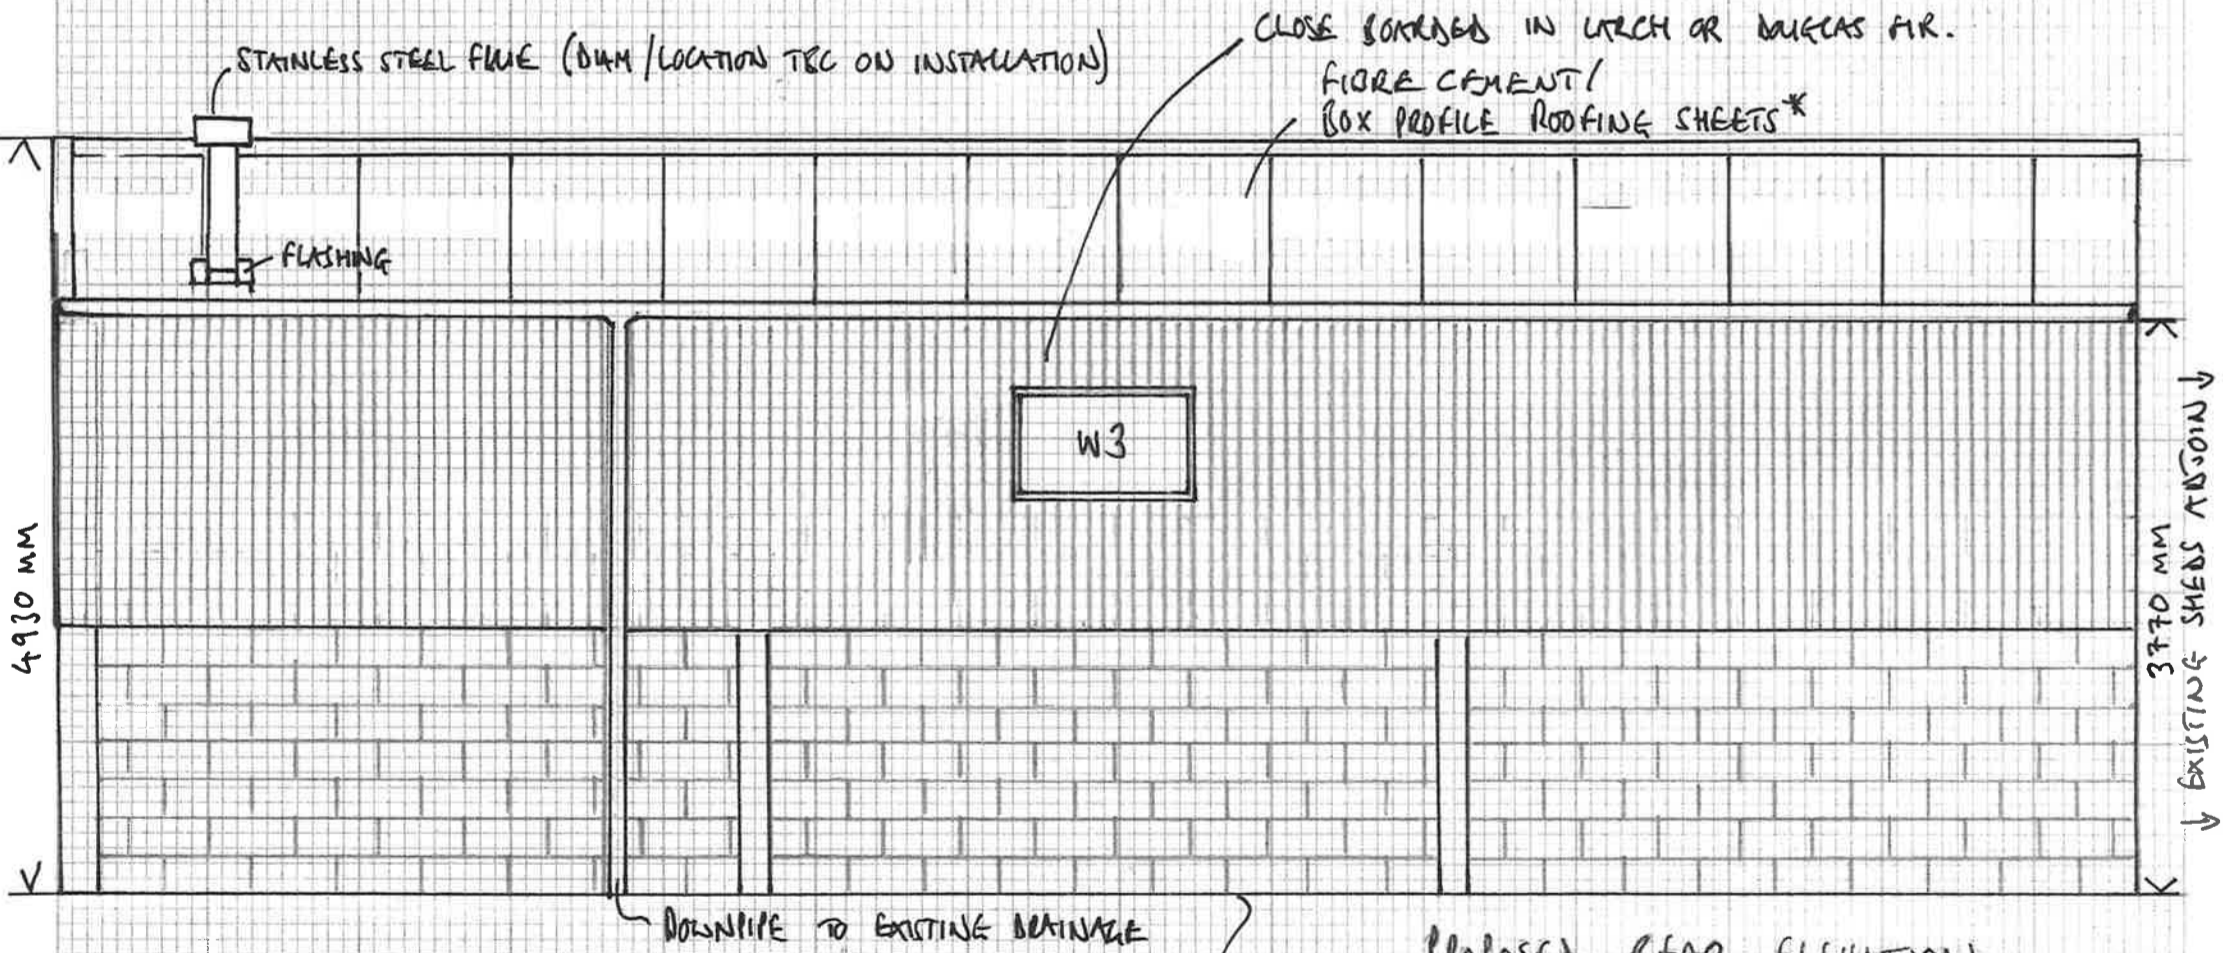

PROPOSED REAR ELEVATION

FINISHED FLOOR LEVEL - AS EXISTING.

W3 TO ALLOW FOR NATURAL LIGHT

FIBRE CEMENT /
* BOX PROFILE OR OTHER ROOFING SHEETS COLOUR + FINISH TO BE AGREED (GALVANISED OR GREY)