
From: Neil Duffield
Sent: 19 November 2021 17:03
To: Hilary Saunders
Subject: RE: NYM/2021/0532/FL E12107-

Hi Hilary,
Sorry for the late reply.
I have received this plan from the client which does give proposed layout/use detail but I realise it is short of what is required.

I will speak to him and provide the details ourselves.
I will update you next week with a timescale.

Have a good weekend
Neil

From: Hilary Saunders
Sent: Thursday, November 18, 2021 8:58 AM
To: Neil Duffield
Subject: RE: NYM/2021/0532/FL

Good morning Neil,

Just wondering if further plans are heading my way soon?

Thanks

Hilary

Mrs Hilary Saunders MRTPI
Planning Team Leader (Development Management)
North York Moors National Park
The Old Vicarage
Bondgate
Helmsley
York
YO62 5BP

www.northyorkmoors.org.uk

From: Neil Duffield
Sent: 20 September 2021 12:57
To: Planning
Subject: RE: NYM/2021/0532/FL

Hi Hilary,
Following your letter I have been in touch with the client and we wish to present further detail.
This is likely to take 2-3 weeks.


Hope this is acceptable.

Kind regards
Neil

From:
Sent: Monday, September 13, 2021 1:20 PM
To: [n](#)
Subject: NYM/2021/0532/FL
Importance: High

Reference: NYM/2021/0532/FL.

The North York Moors National Park Authority Planning Service welcomes public engagement in all aspects of its work. You have received this email in relation to a current planning matter. The attached correspondence contains important information which you are advised to retain for your records. If you have any queries, please do not hesitate to contact us. When replying it's best to quote our reference number, which is included in the attached letter.

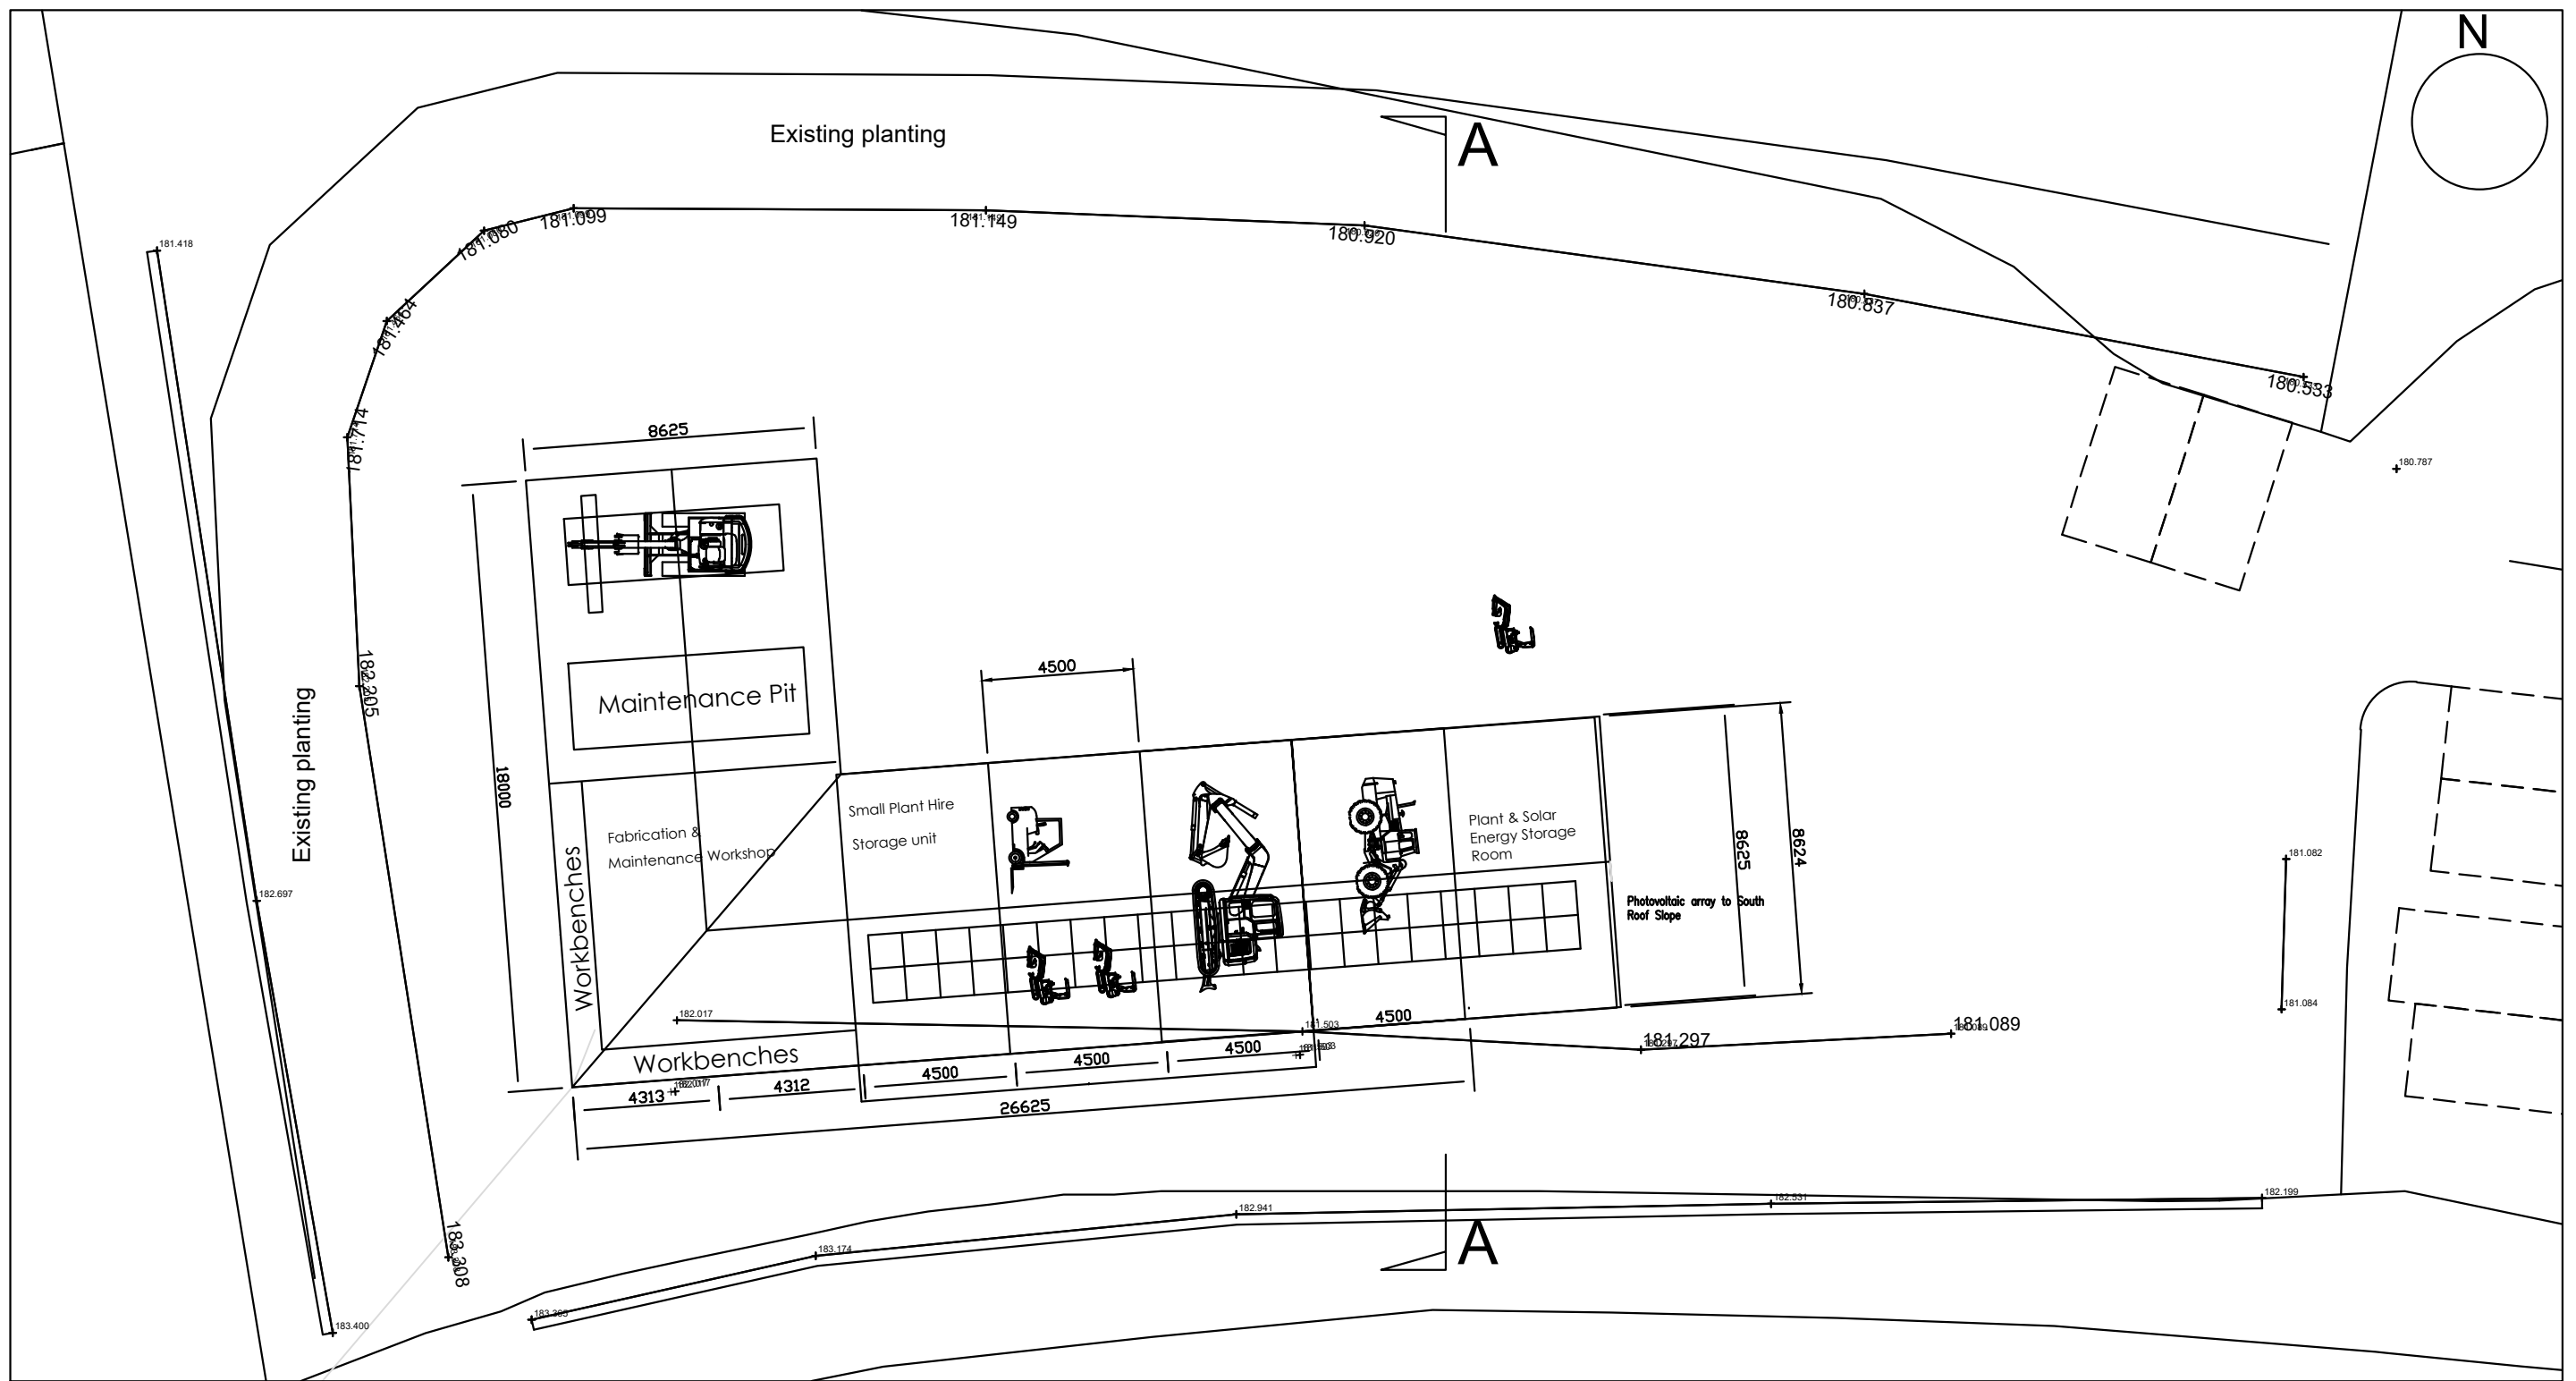

○ Proposed Block Plan
SCALE: 1:200

NYMNPA
19/11/2021

Ordnance Survey Licence No. 100002562

○ DO NOT SCALE from this drawing. Only figured dimensions are to be taken from this drawing.
 ○ The Contractor must verify all dimensions on site before commencing any work or shop drawings.
 ○ The Contractor must report any discrepancies before commencing work. If this drawing exceeds the quantities taken in any way, the Technician is to be informed before work is initiated.
 ○ Work within The Construction (Design and Management) Regulations 1994 is not to start until a Health & Safety Plan has been produced. This drawing is Copyright and must not be reproduced without consent of BHD Partnership Ltd

REV	DATE	BY	AMENDMENT	CHKD	APVD
B	23/07/21	nid	Section line and planting note		
A	21/06/21	CE	Issued for approval	NID	

CLIENT:
Guy Bentley Ltd.

PROJECT:
Extension to storage/office, Windhill Barn, Glaisdale

A3 | DRN: C Synon | DATE: 21/06/21
 SCALE: AS SHOWN | ISSUE: Preliminary

DRAWING TITLE:
Proposed Block Plan

DRAWING NR:
D12107-02

REV:
B