
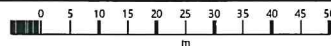


# High Cragwell, High Cragwell, YO21 1SZ

NYMNPA  
19/11/2021

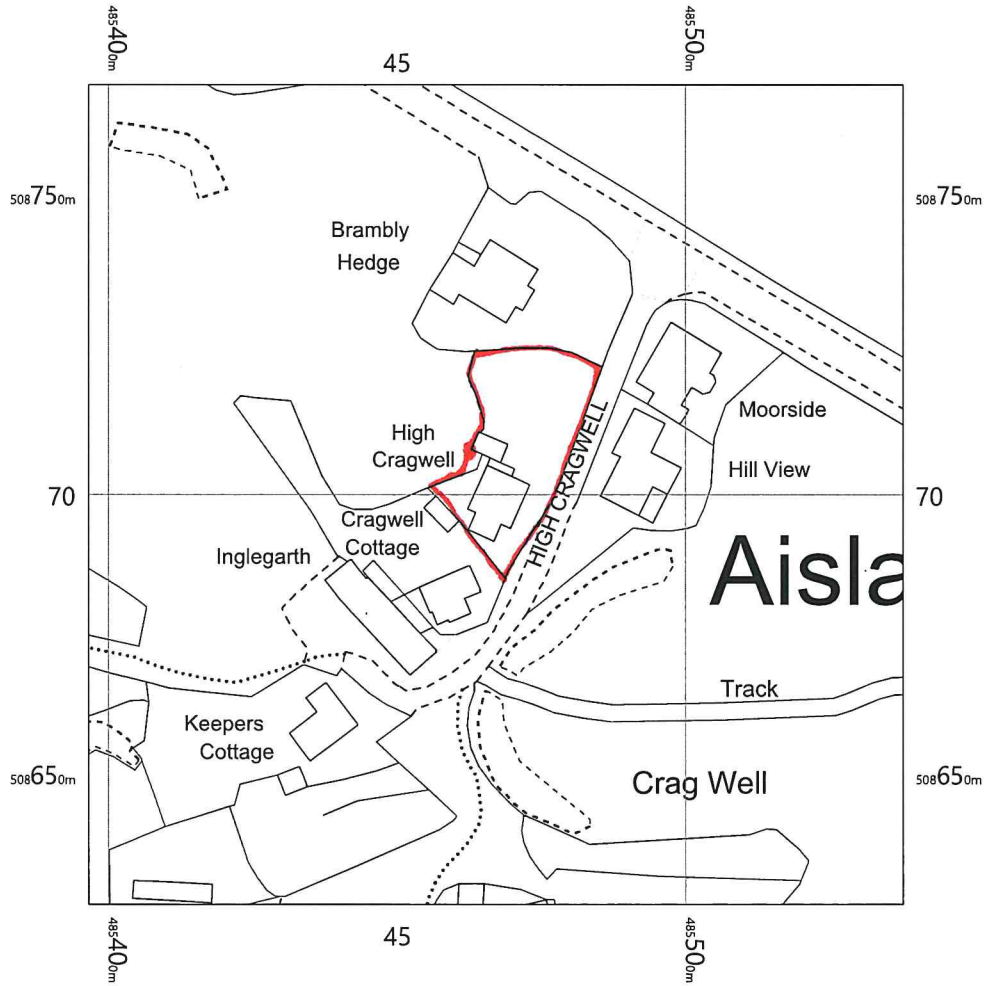


High Cragwell  
High Cragwell,  
Aisla,  
Whitby,  
North Yorkshire  
YO21 1SZ

OS MasterMap 1250/2500/10000 scale  
Friday, April 9, 2021, ID: MPMBW-00953083  
[www.blackwellmapping.co.uk](http://www.blackwellmapping.co.uk)

1:1250 scale print at A4, Centre: 485467 E, 508700 N

©Crown Copyright Ordnance Survey. Licence no. 100041041

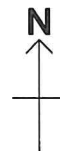

**BLACKWELL'S**  
MAPPING SERVICES  
PERSONAL & PROFESSIONAL MAPPING  
[www.blackwellmapping.co.uk](http://www.blackwellmapping.co.uk)

TEL: 0800 151 2612  
[maps@blackwell.co.uk](mailto:maps@blackwell.co.uk)

south



East Elevation




South Elevation




West Elevation




North Elevation

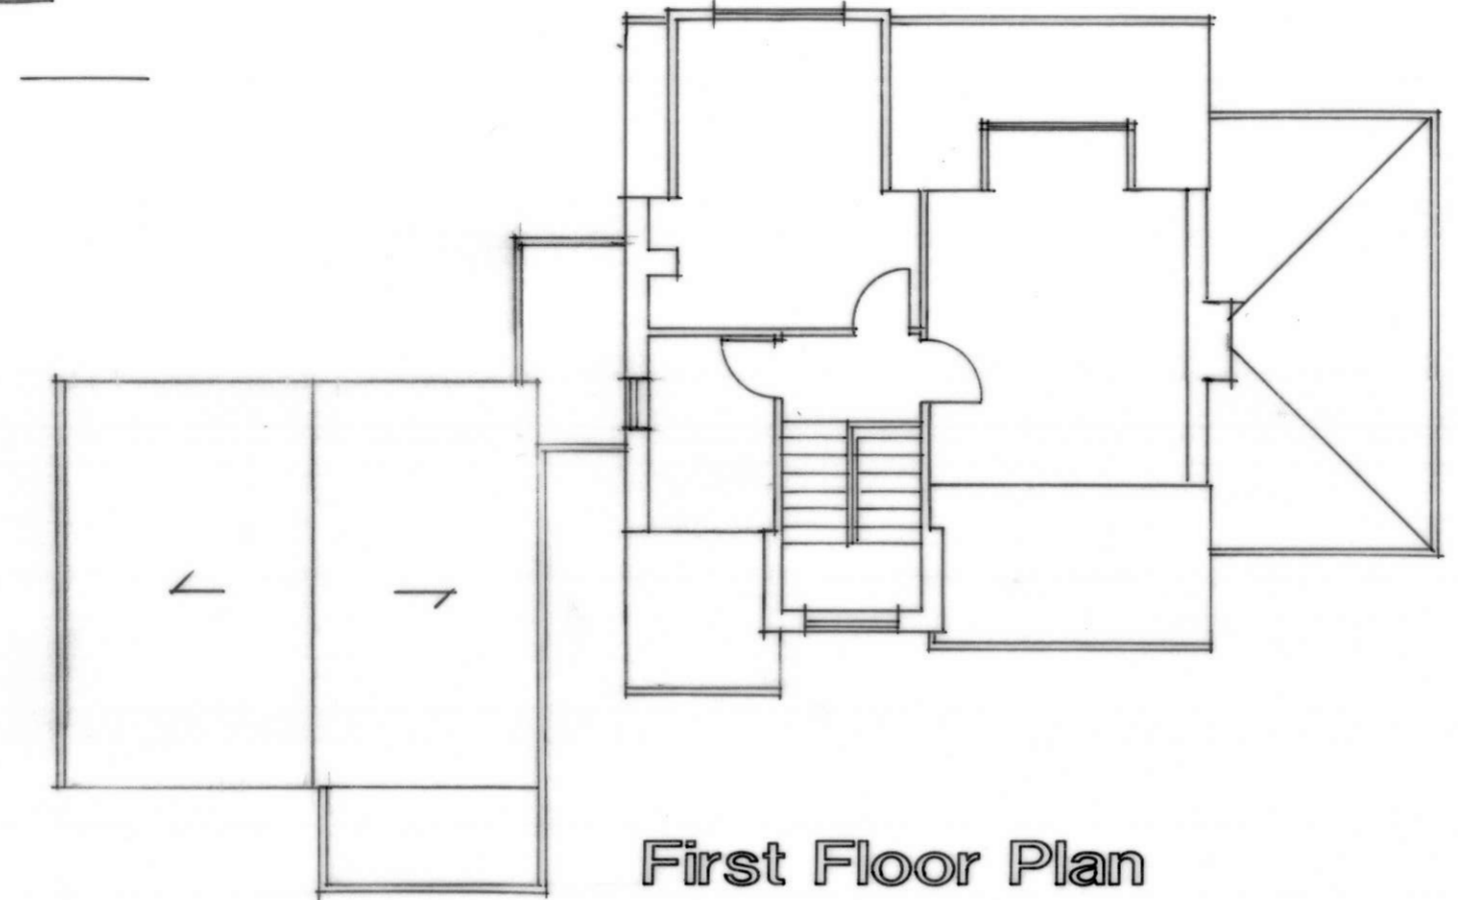


First Floor Plan

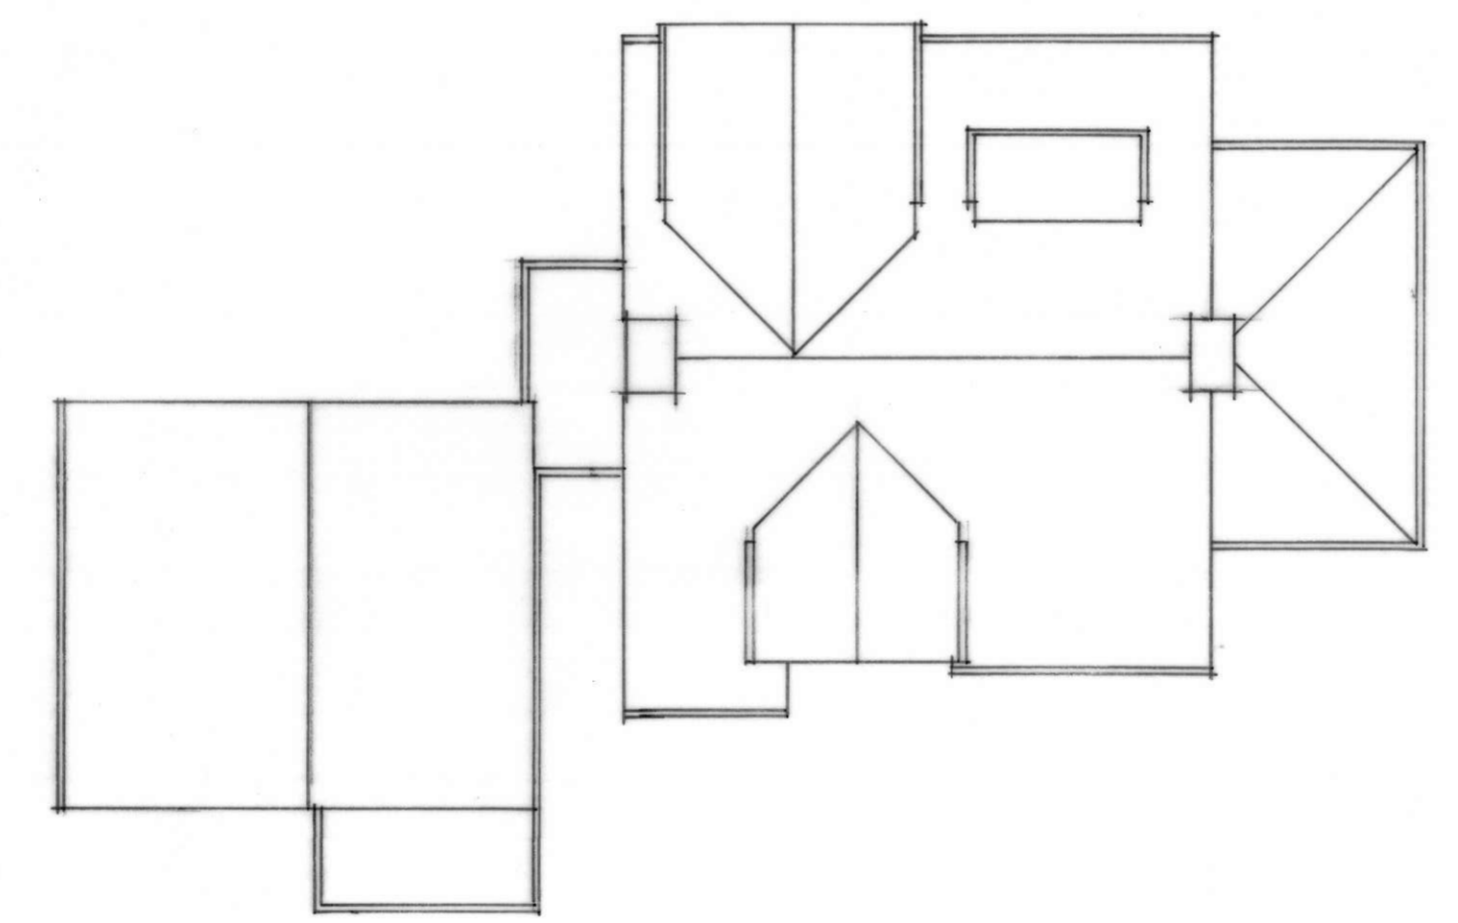

Roof Plan

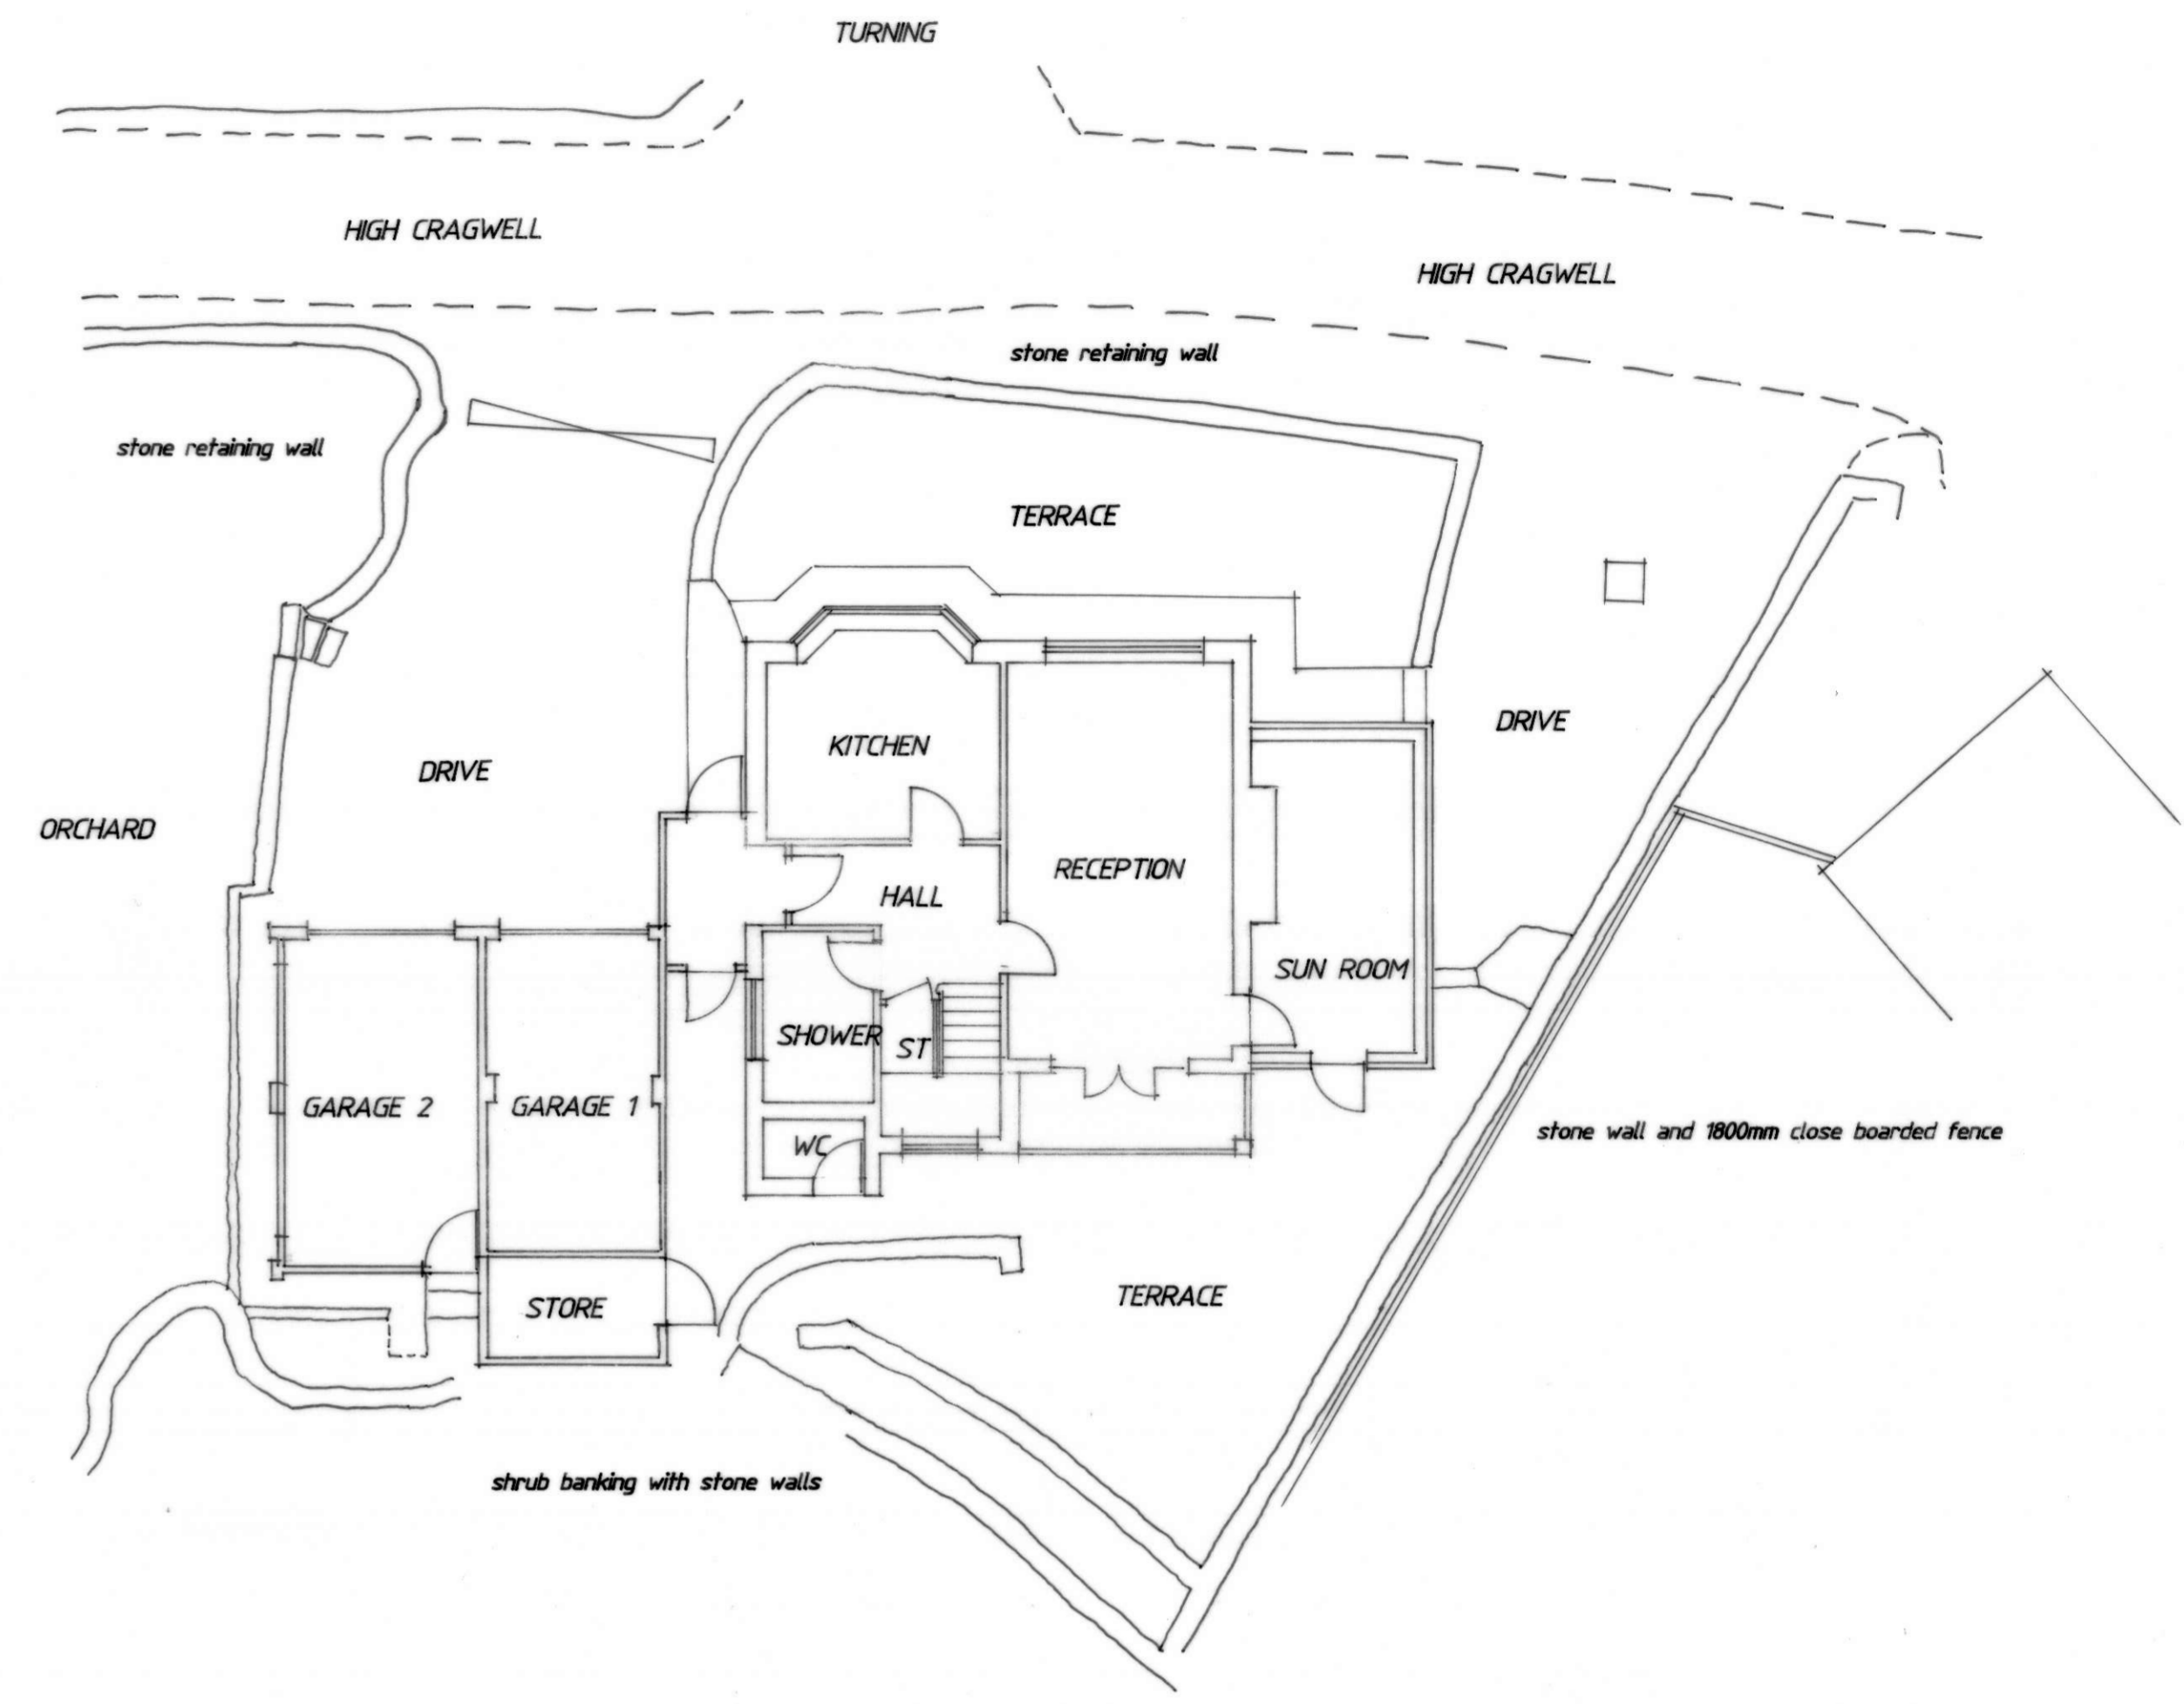


Ground Floor and Site Plan

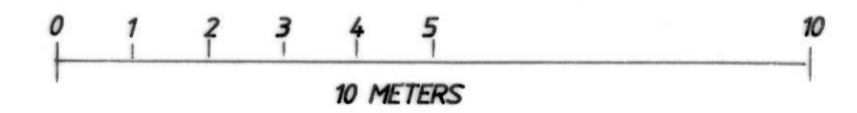

NYMNPA  
19/11/2021


Survey Plans and Elevations  
High Cragwell,  
High Cragwell, Aislaby. YO21 1SZ.  
for Mr and Mrs Pearson.  
scale 1/100 at A1 drwg no s1 8/11/21

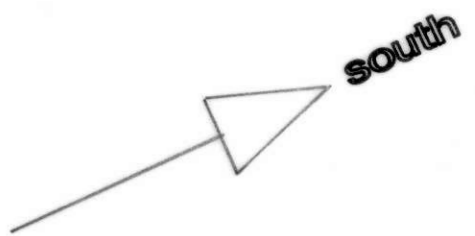


East Elevation




South Elevation

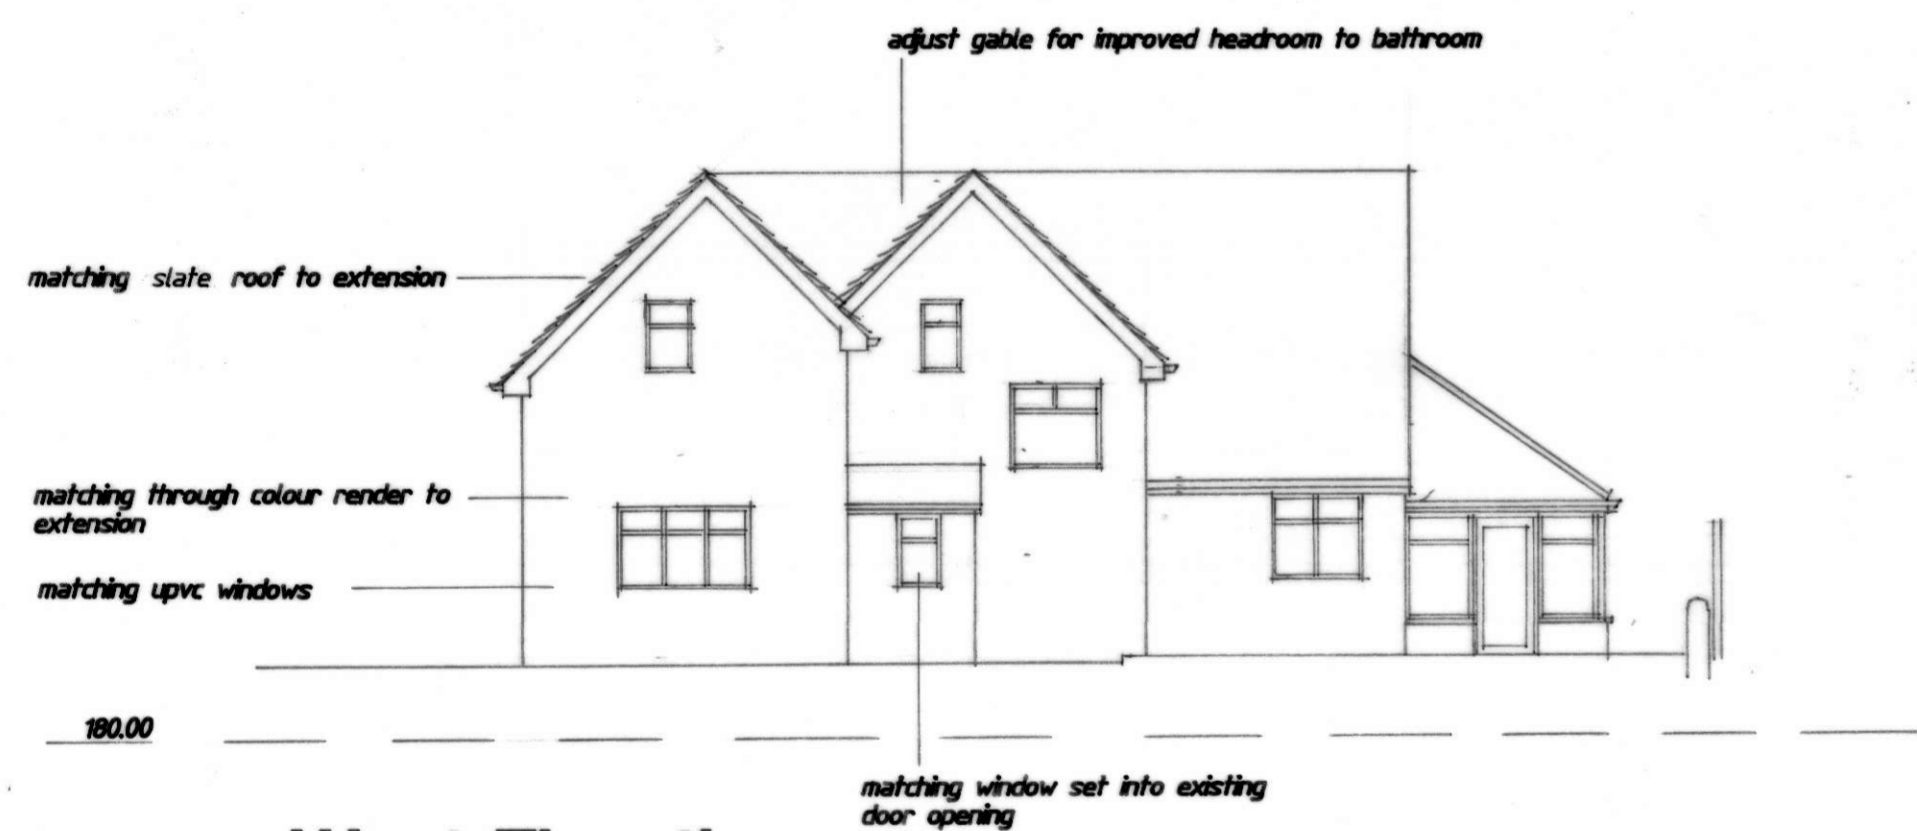


West Elevation

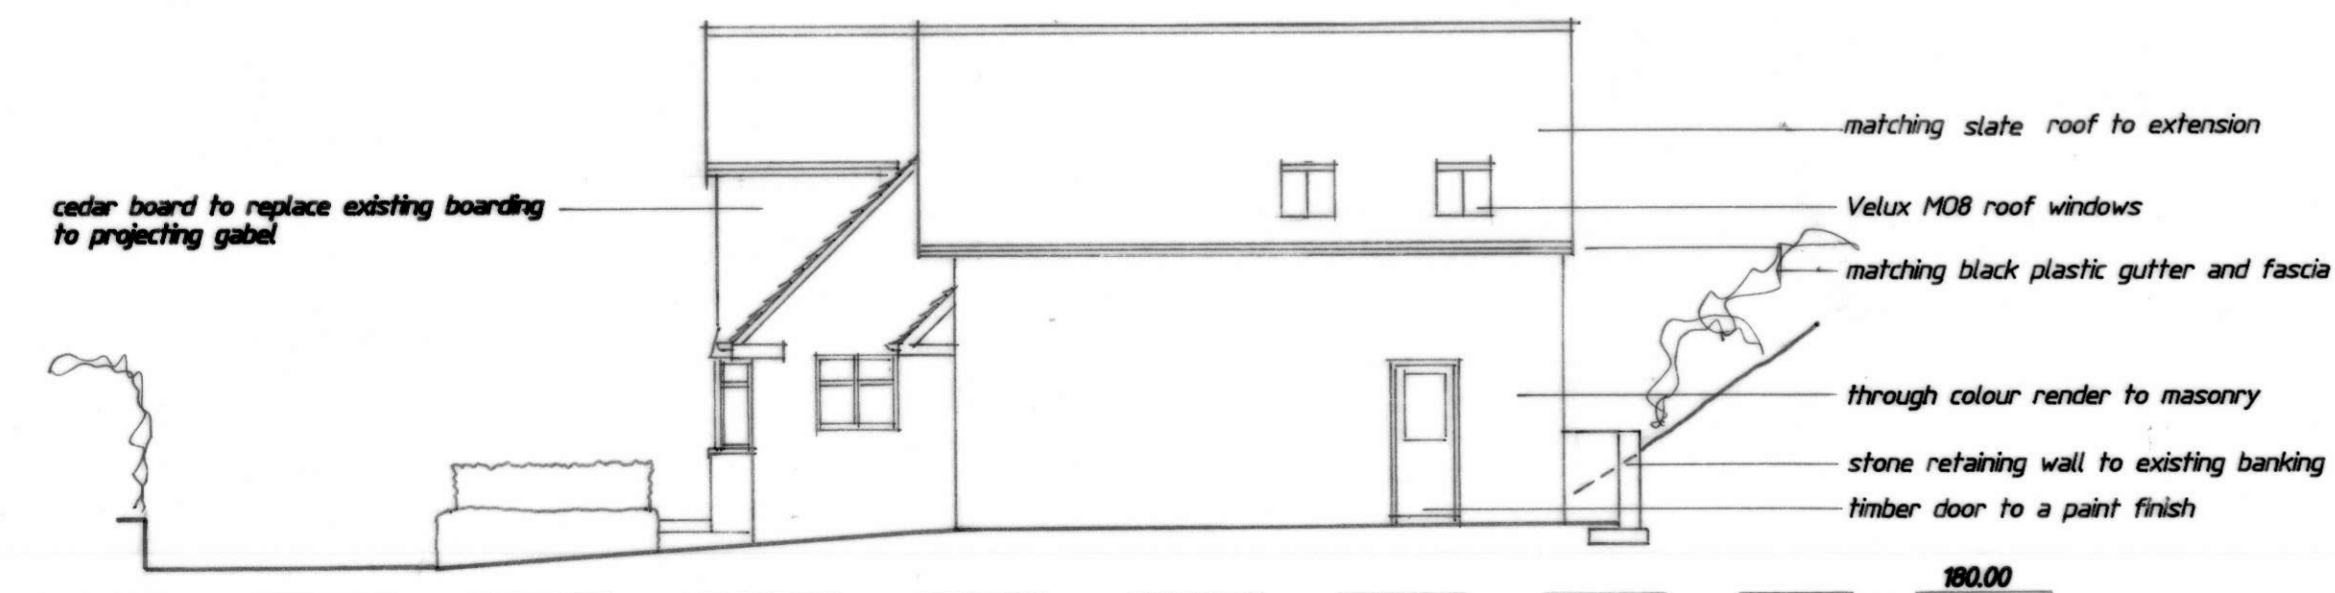


North Elevation

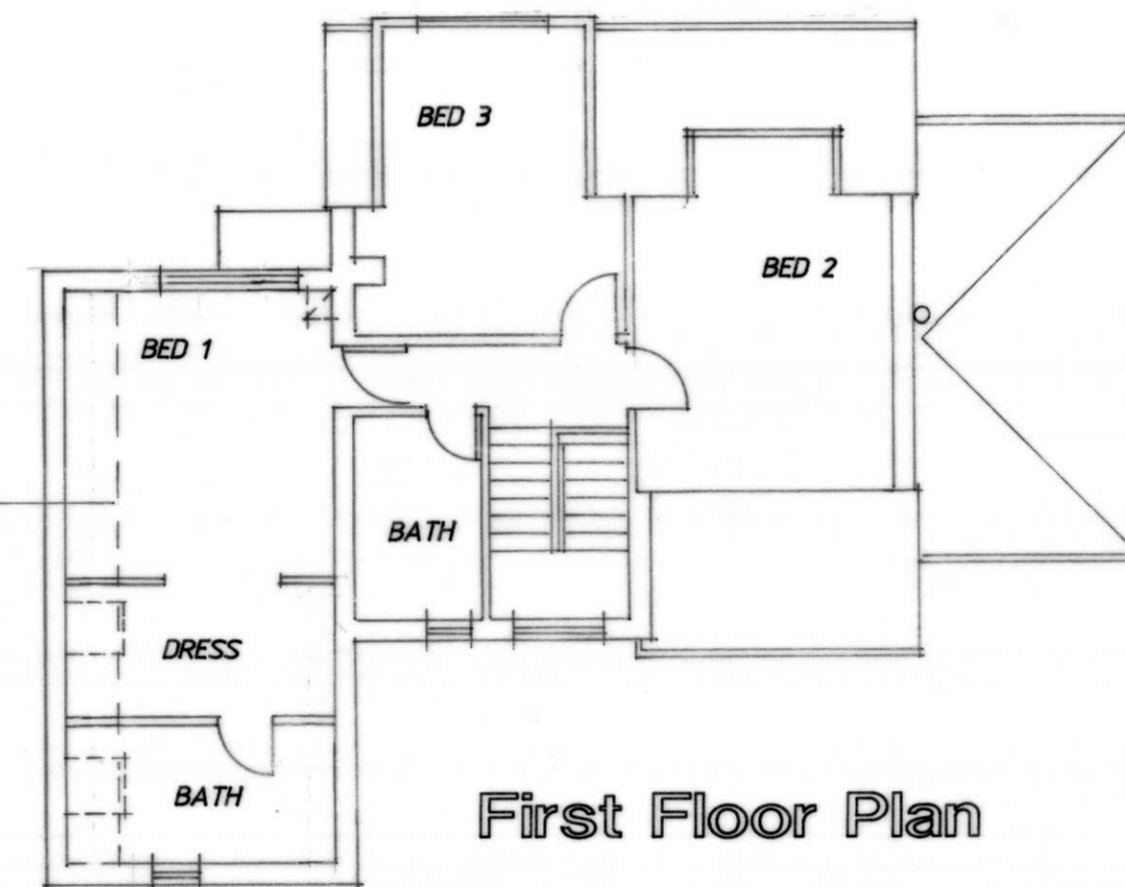

First Floor Plan

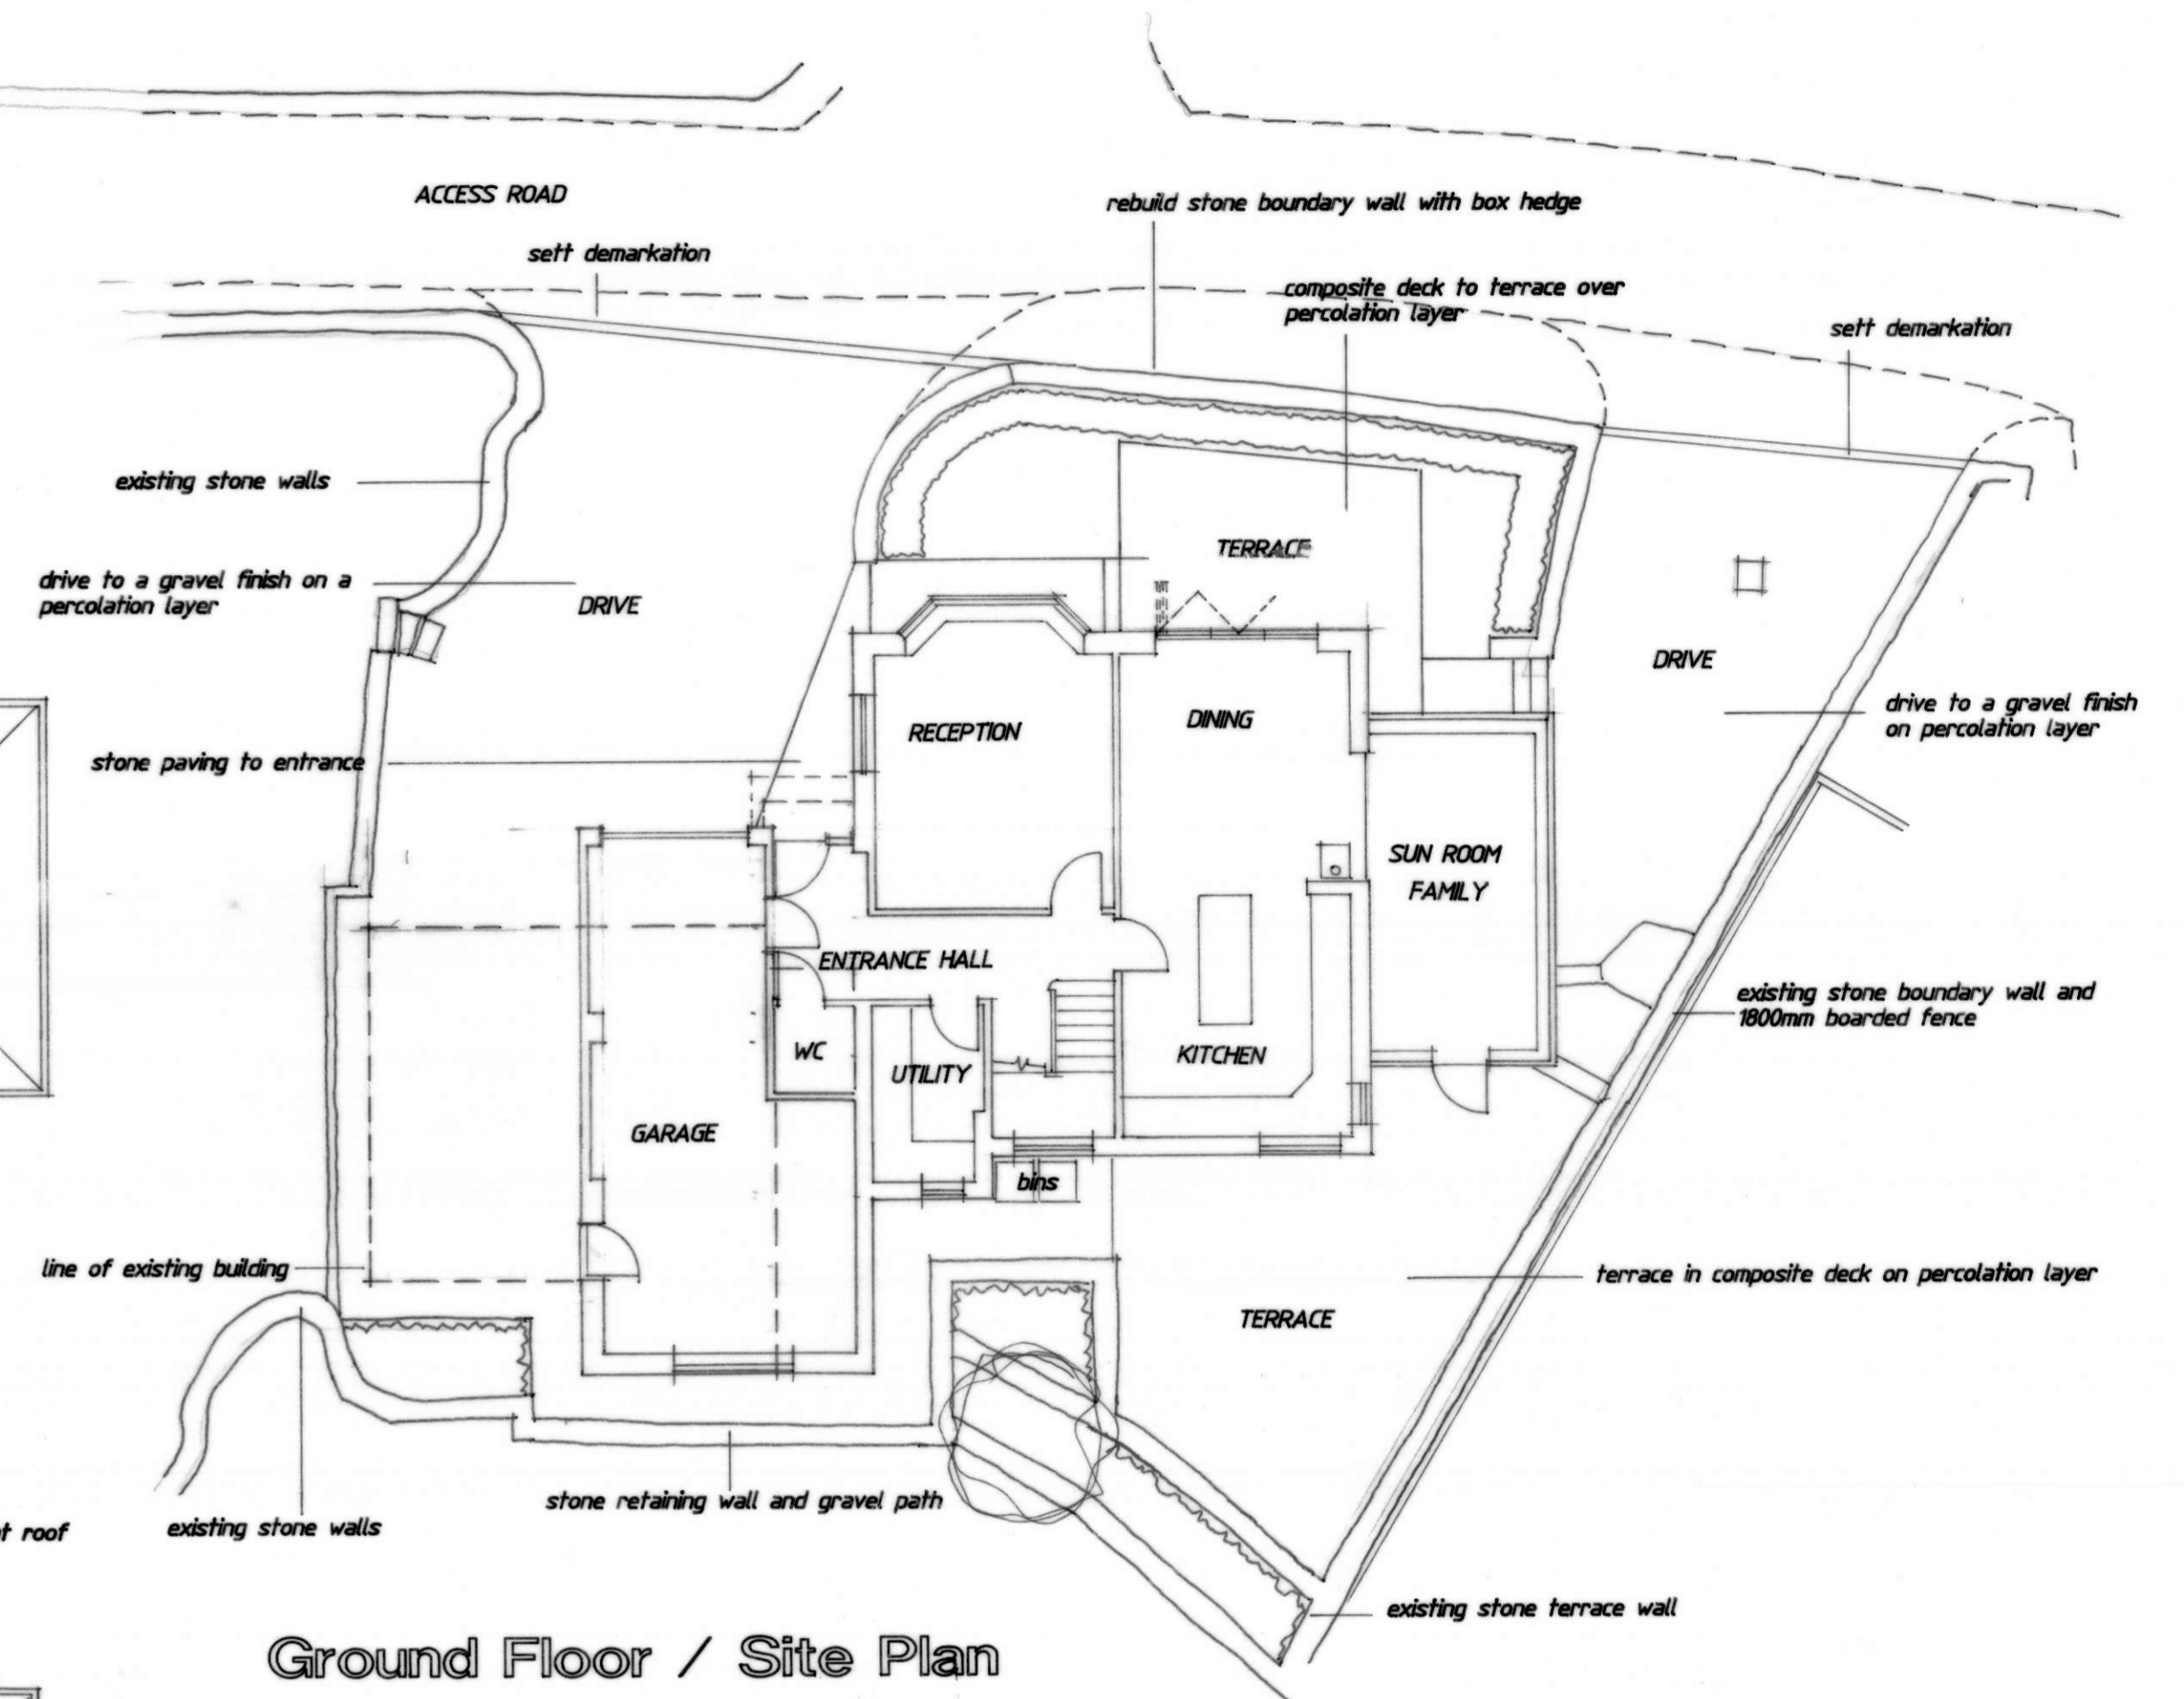


Ground Floor / Site Plan

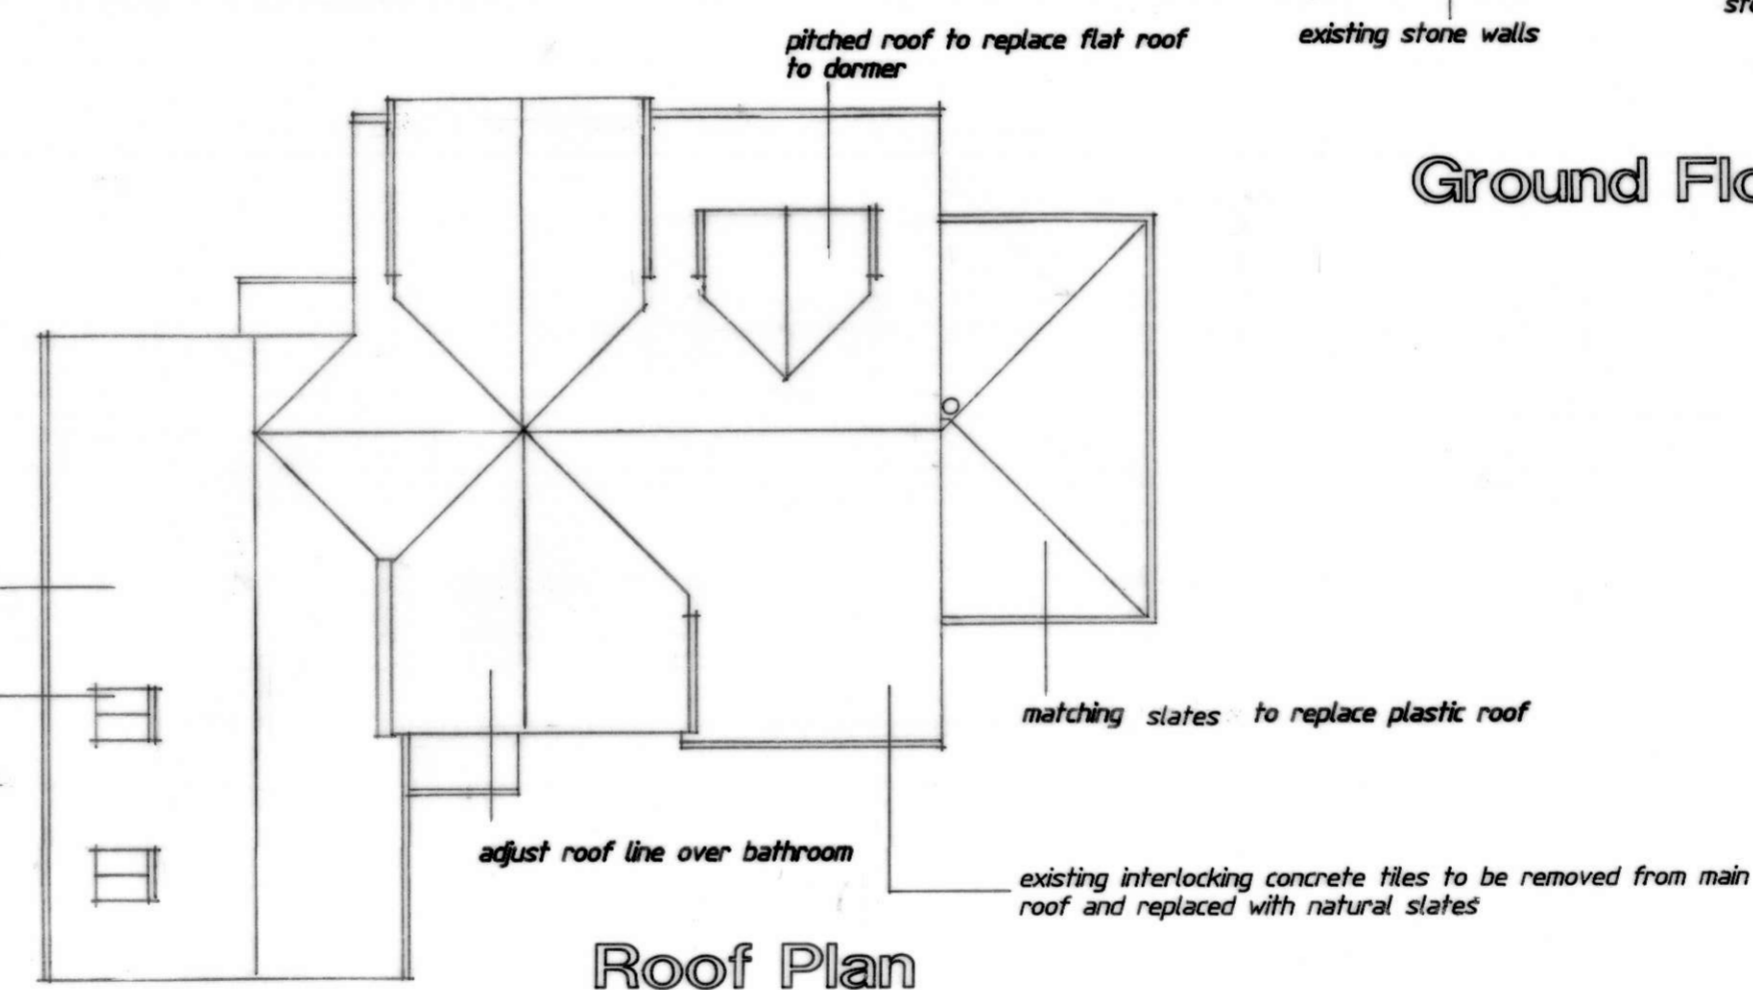


Roof Plan

NYMNPA  
19/11/2021

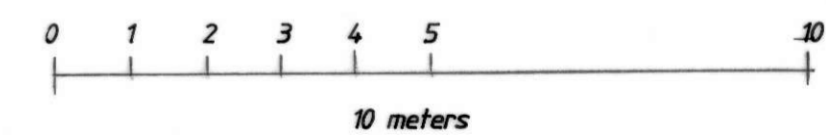

Proposed House Alterations  
High Cragwell,  
High Cragwell, Aislaby. YO21 1SZ.  
for Mr and Mrs Pearson.

scale 1/100 at A1 drwg no p1 3/11/21 rev 19/11/21

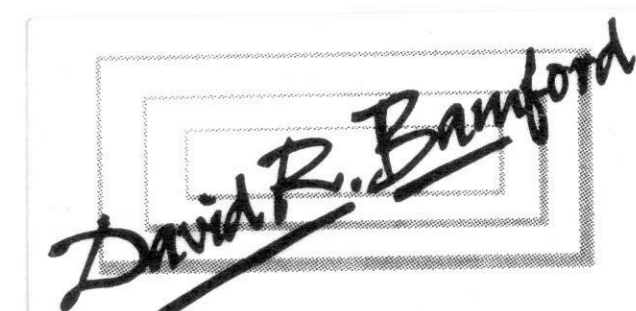

ARCHITECTS

THE OLD GRAMMAR SCHOOL  
MANOR SQUARE  
OTLEY LEEDS LS21 3AY  
RIDGE HALL  
RIDGE LANE STAITHES  
NORTH YORKSHIRE TS13 5DX  
TEL: 01943 466988 (Otley)  
01947 840633 (Staithes)  
EMAIL: office@davidbamfordarchitects.co.uk  
www.davidbamfordarchitects.co.uk