


LOCATION PLAN (Scale 1:2500)

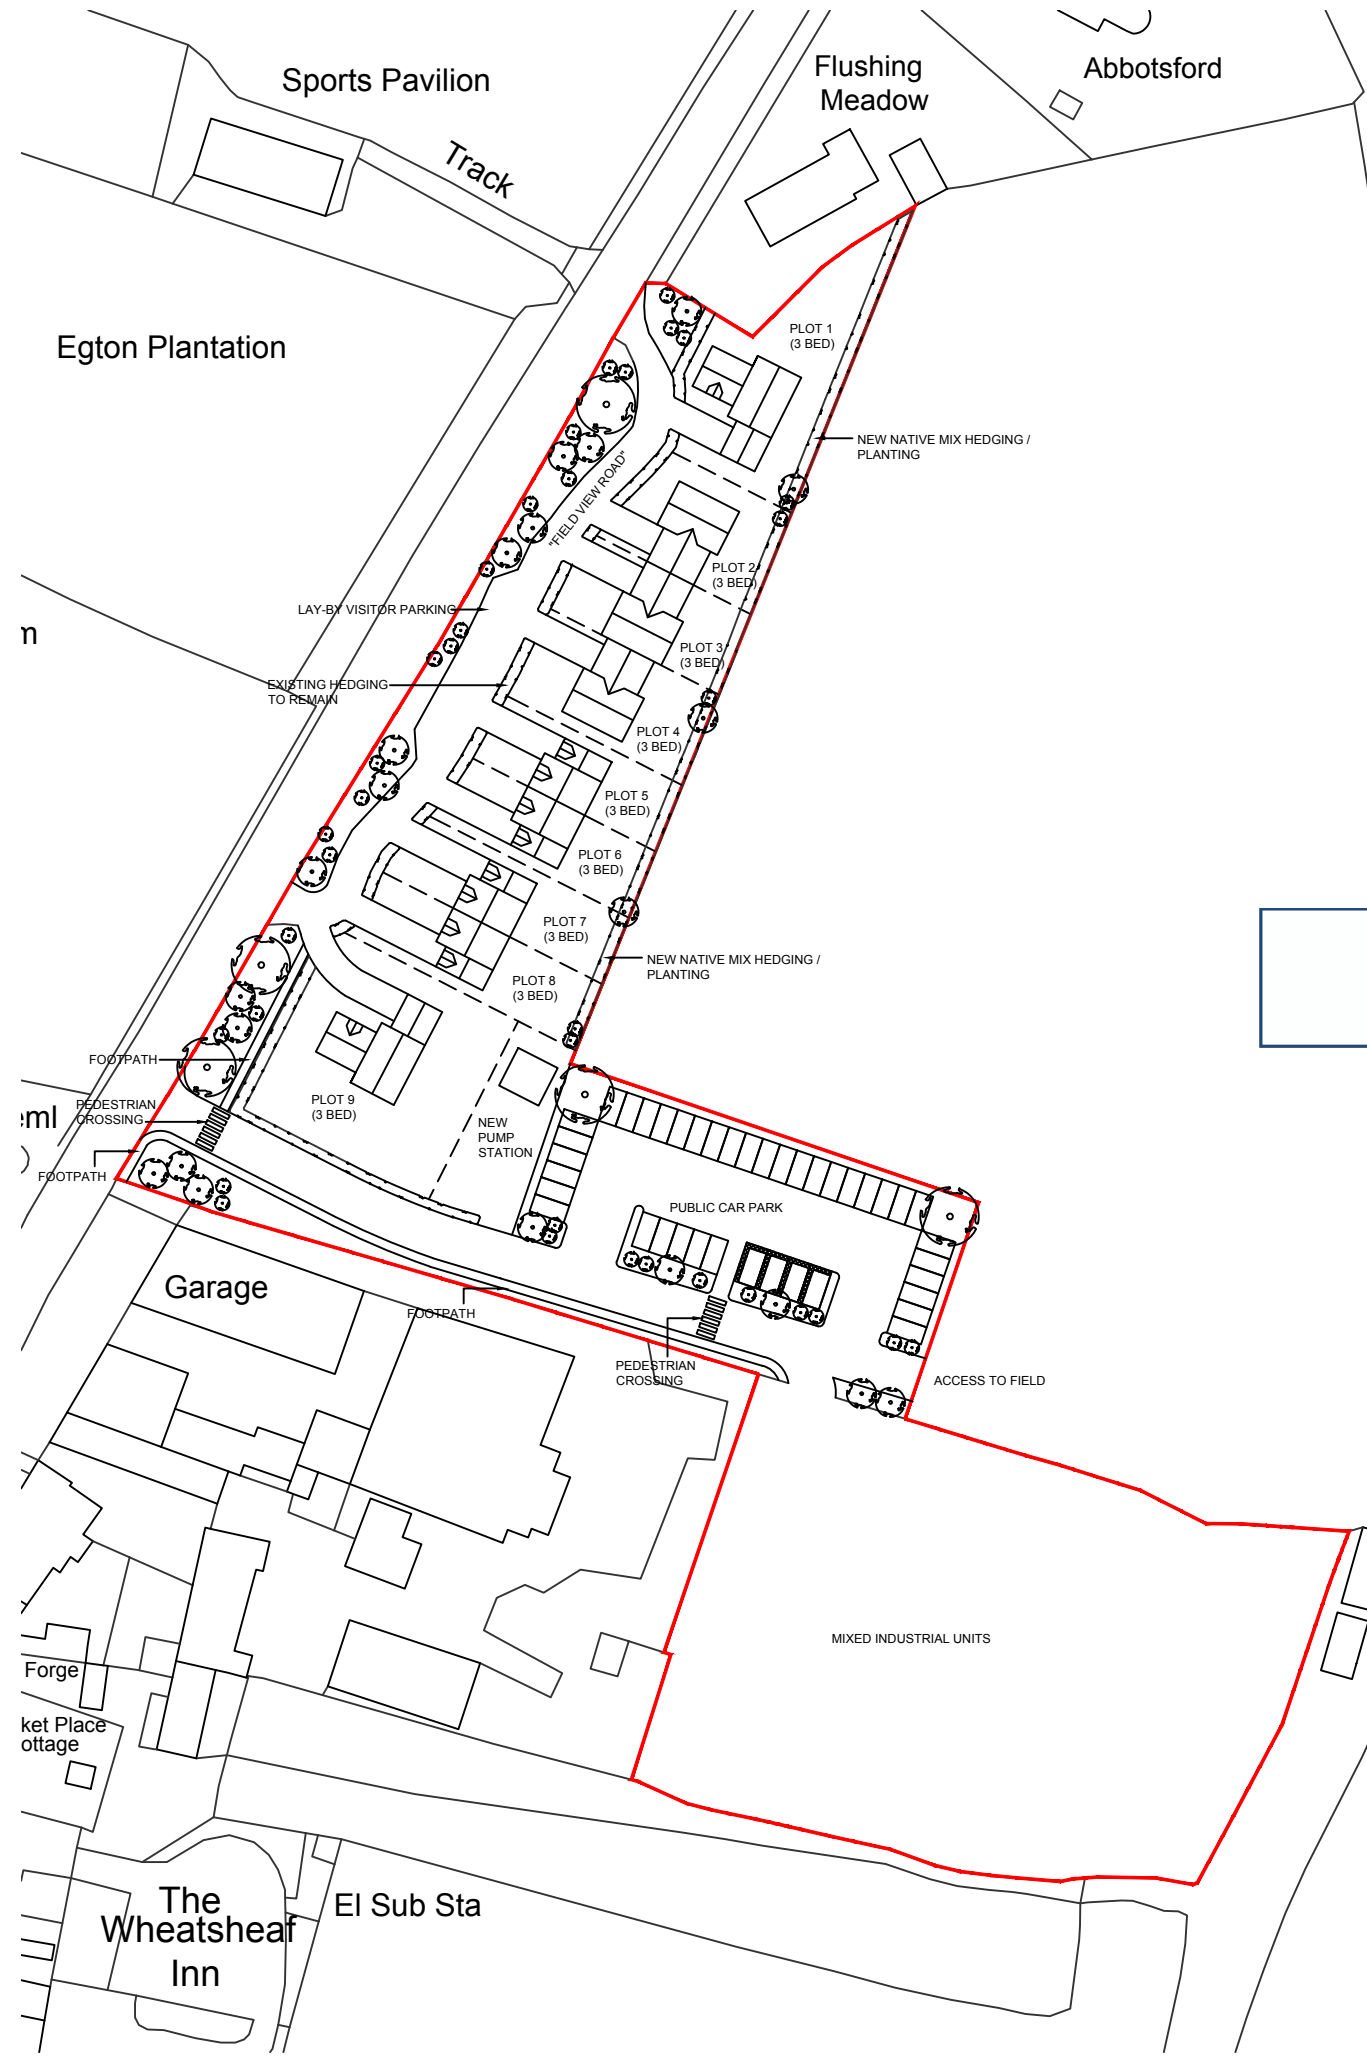

BLOCK PLAN (Scale 1:1000)

Rev	Date	Description	Drawn	Check	Approve
A	10/09/2021	VARIOUS AMENDMENTS FROM CLIENT/ESTATE DISCUSSIONS	JG	AL	RC

NYMNPA
25/11/2021

dream-haus 

dream-haus limited
103 yew drive-brandon
suffolk-england-IP27 0AB
www.dream-haus.com

Client **EGTON & MULGRAVE ESTATES**

Project **MIXED USE SCHEME
EGTON, WHITBY, YO21 1UD**

Drawing **LOCATION & BLOCK PLANS**

Drawing Number **02-2021-1001**

Scale **VARIOUS** Sheet **1 OF 1** Rev **A**

© DREAM HAUS LIMITED 2021 (Company Reg. Number 07870039)
DRAWING PROPERTY OF DREAM HAUS LIMITED
ALL DIMENSIONS IN MILLIMETERS UNLESS STATED OTHERWISE. Drawn **JG**