



NYMNPA
24/11/2021

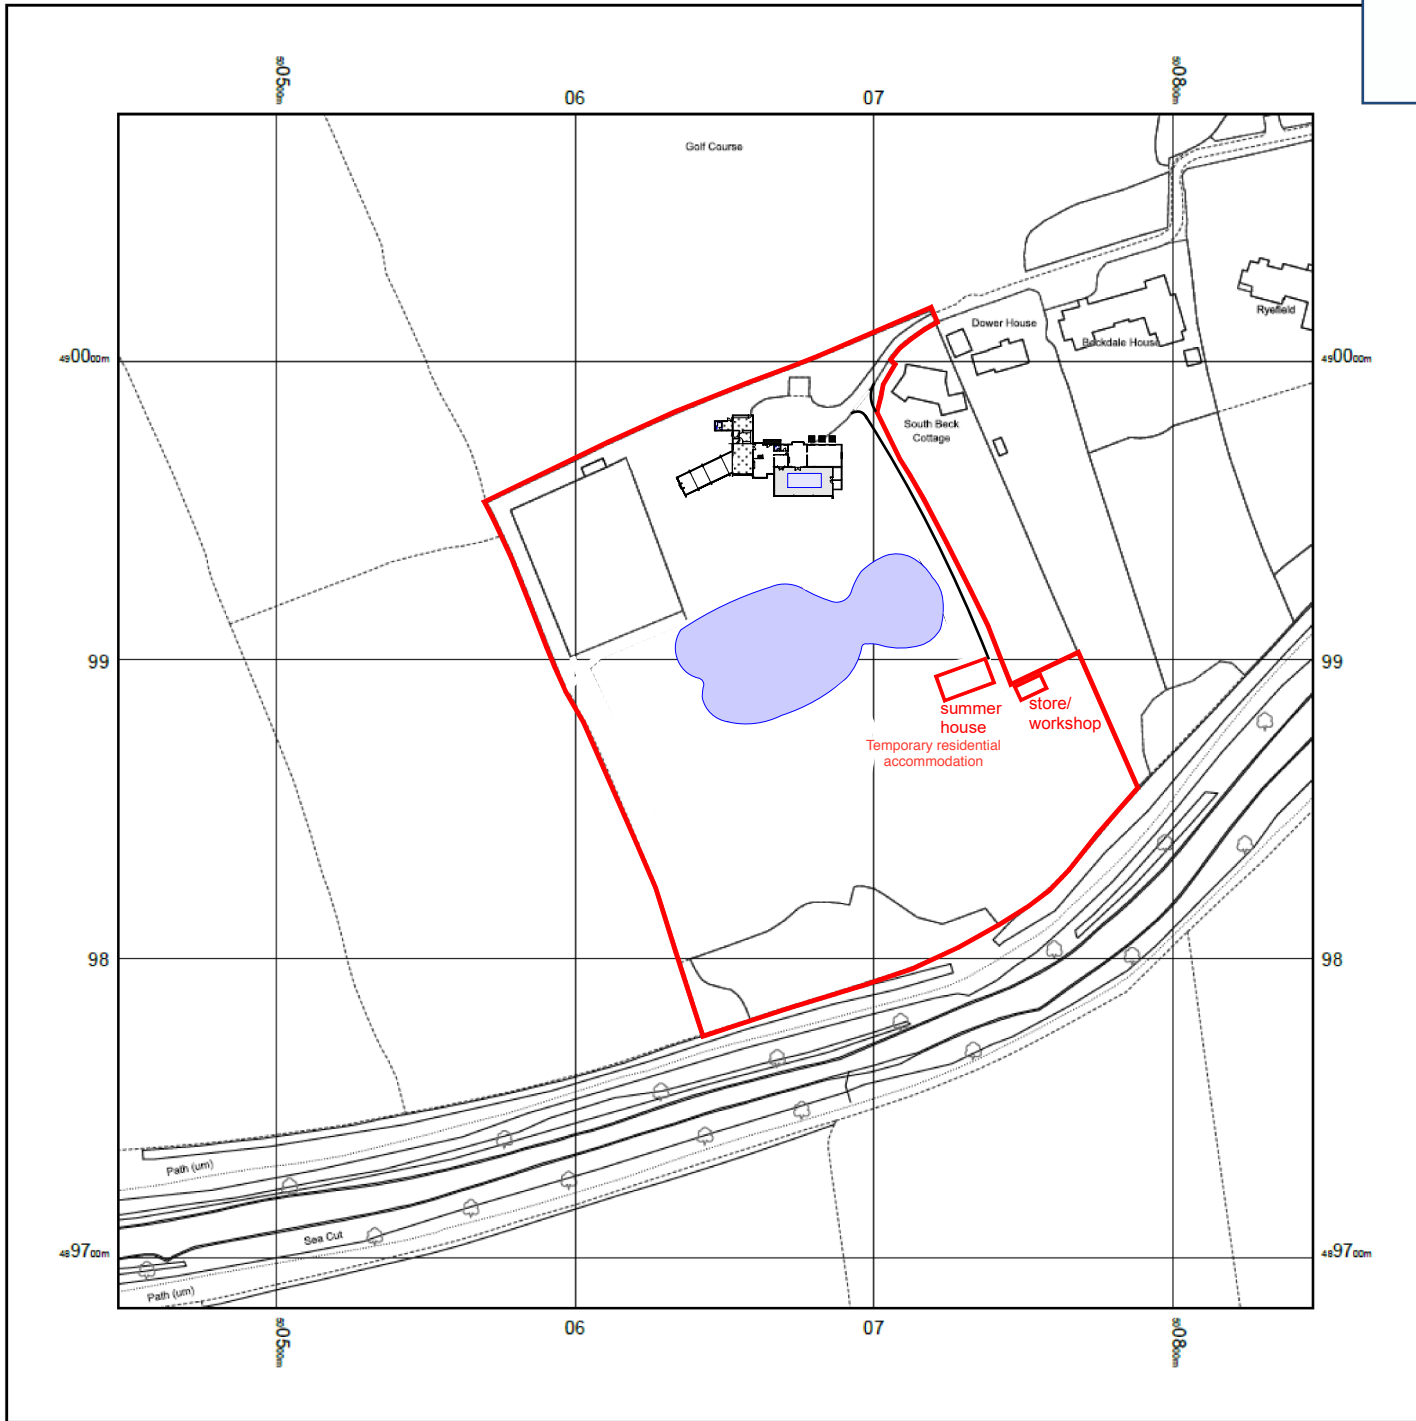

location plan
scale 1: 2500

© Crown copyright and database rights 2020 Ordnance Survey 100048957. The representation of road, track or path is no evidence of a boundary or right of way. The representation of features as lines is no evidence of a property boundary.

Supplied by: www.ukmapcentre.com
Serial No: 182764
Centre Coordinates: 500647.489883
Production Date: 03/04/2020 11:58:26

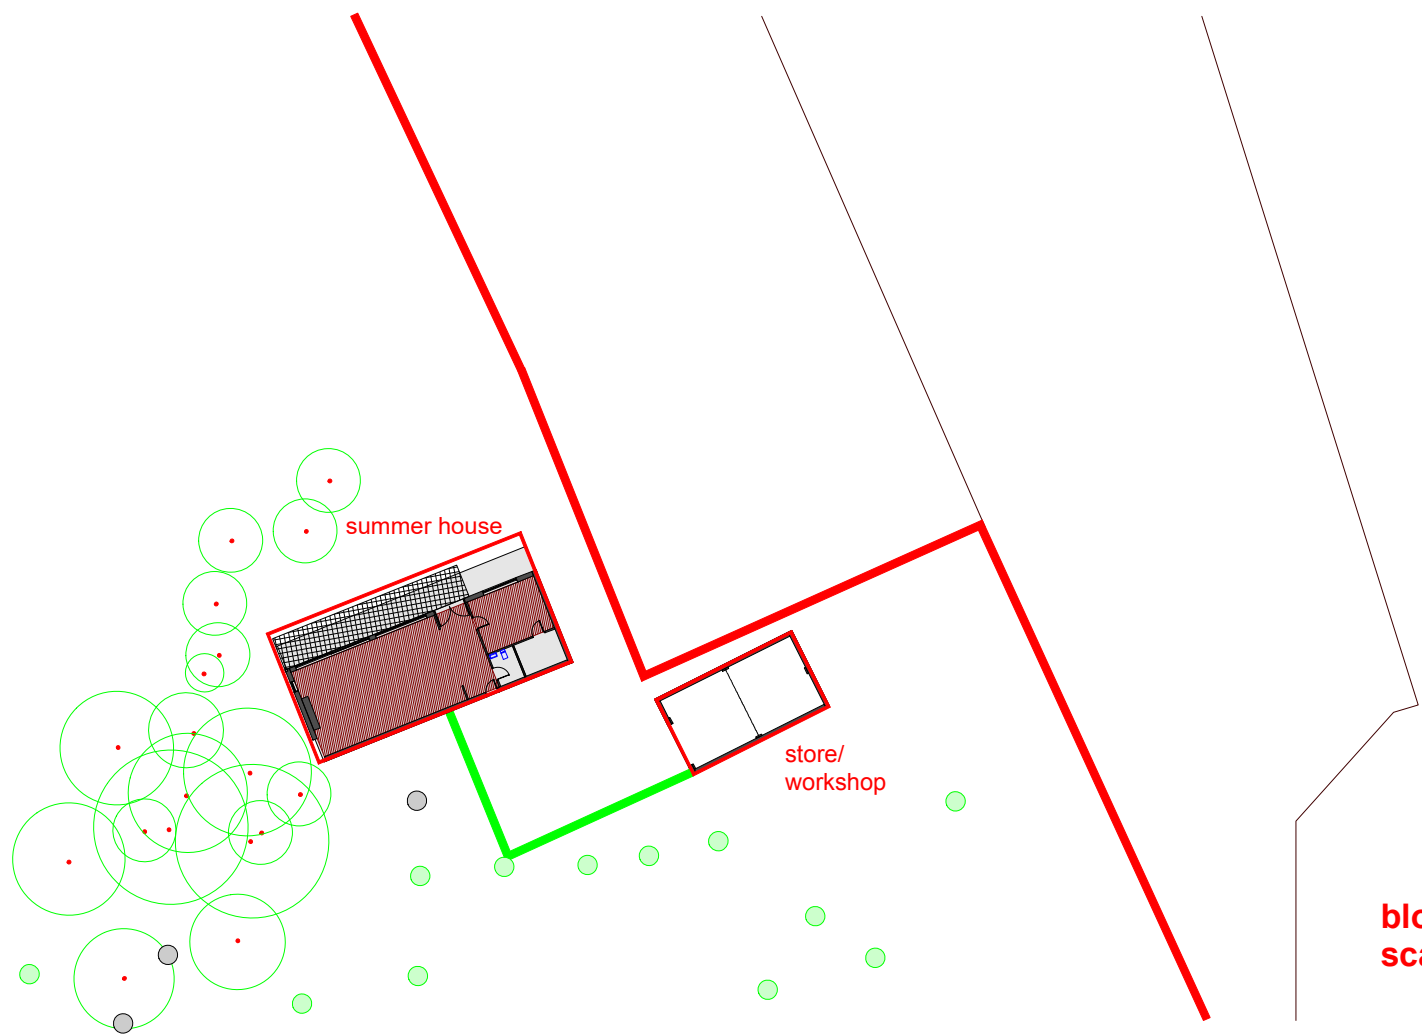

block plan
scale 1:500

- existing trees
- new hawthorn
- new silver birch
- new hedge

south beck house scalby