

OS MasterMap 1250/2500/10000 scale
 Tuesday, August 17, 2021, ID: BLJT-00984470

1:500 scale print at A4, Centre: 495230 E, 505374 N

©Crown Copyright Ordnance Survey. Licence no. 100051661

SITE PLAN @ 1:500



OS MasterMap 1250/2500/10000 scale
 Tuesday, August 17, 2021, ID: BLJT-00984471

1:1250 scale print at A4, Centre: 495230 E, 505375 N

©Crown Copyright Ordnance Survey. Licence no. 100051661

LOCATION PLAN @ 1:1250

Project

Proposed Alterations & Extension to; Cliff Cote, Prospect Field, Robin Hoods Bay, YO22 4RH

Client

L. Winder

Title




Site & Location Plan

ark+design

ARCHITECTURAL & INTERIOR DESIGN CONSULTANCY

50 Mulgrave Road, Whitby, North Yorkshire, YO21 3JL

Date SEPT21	Drawn ARK
Scale 1:500 & 1:1250 @ A3	Number LW-06-09

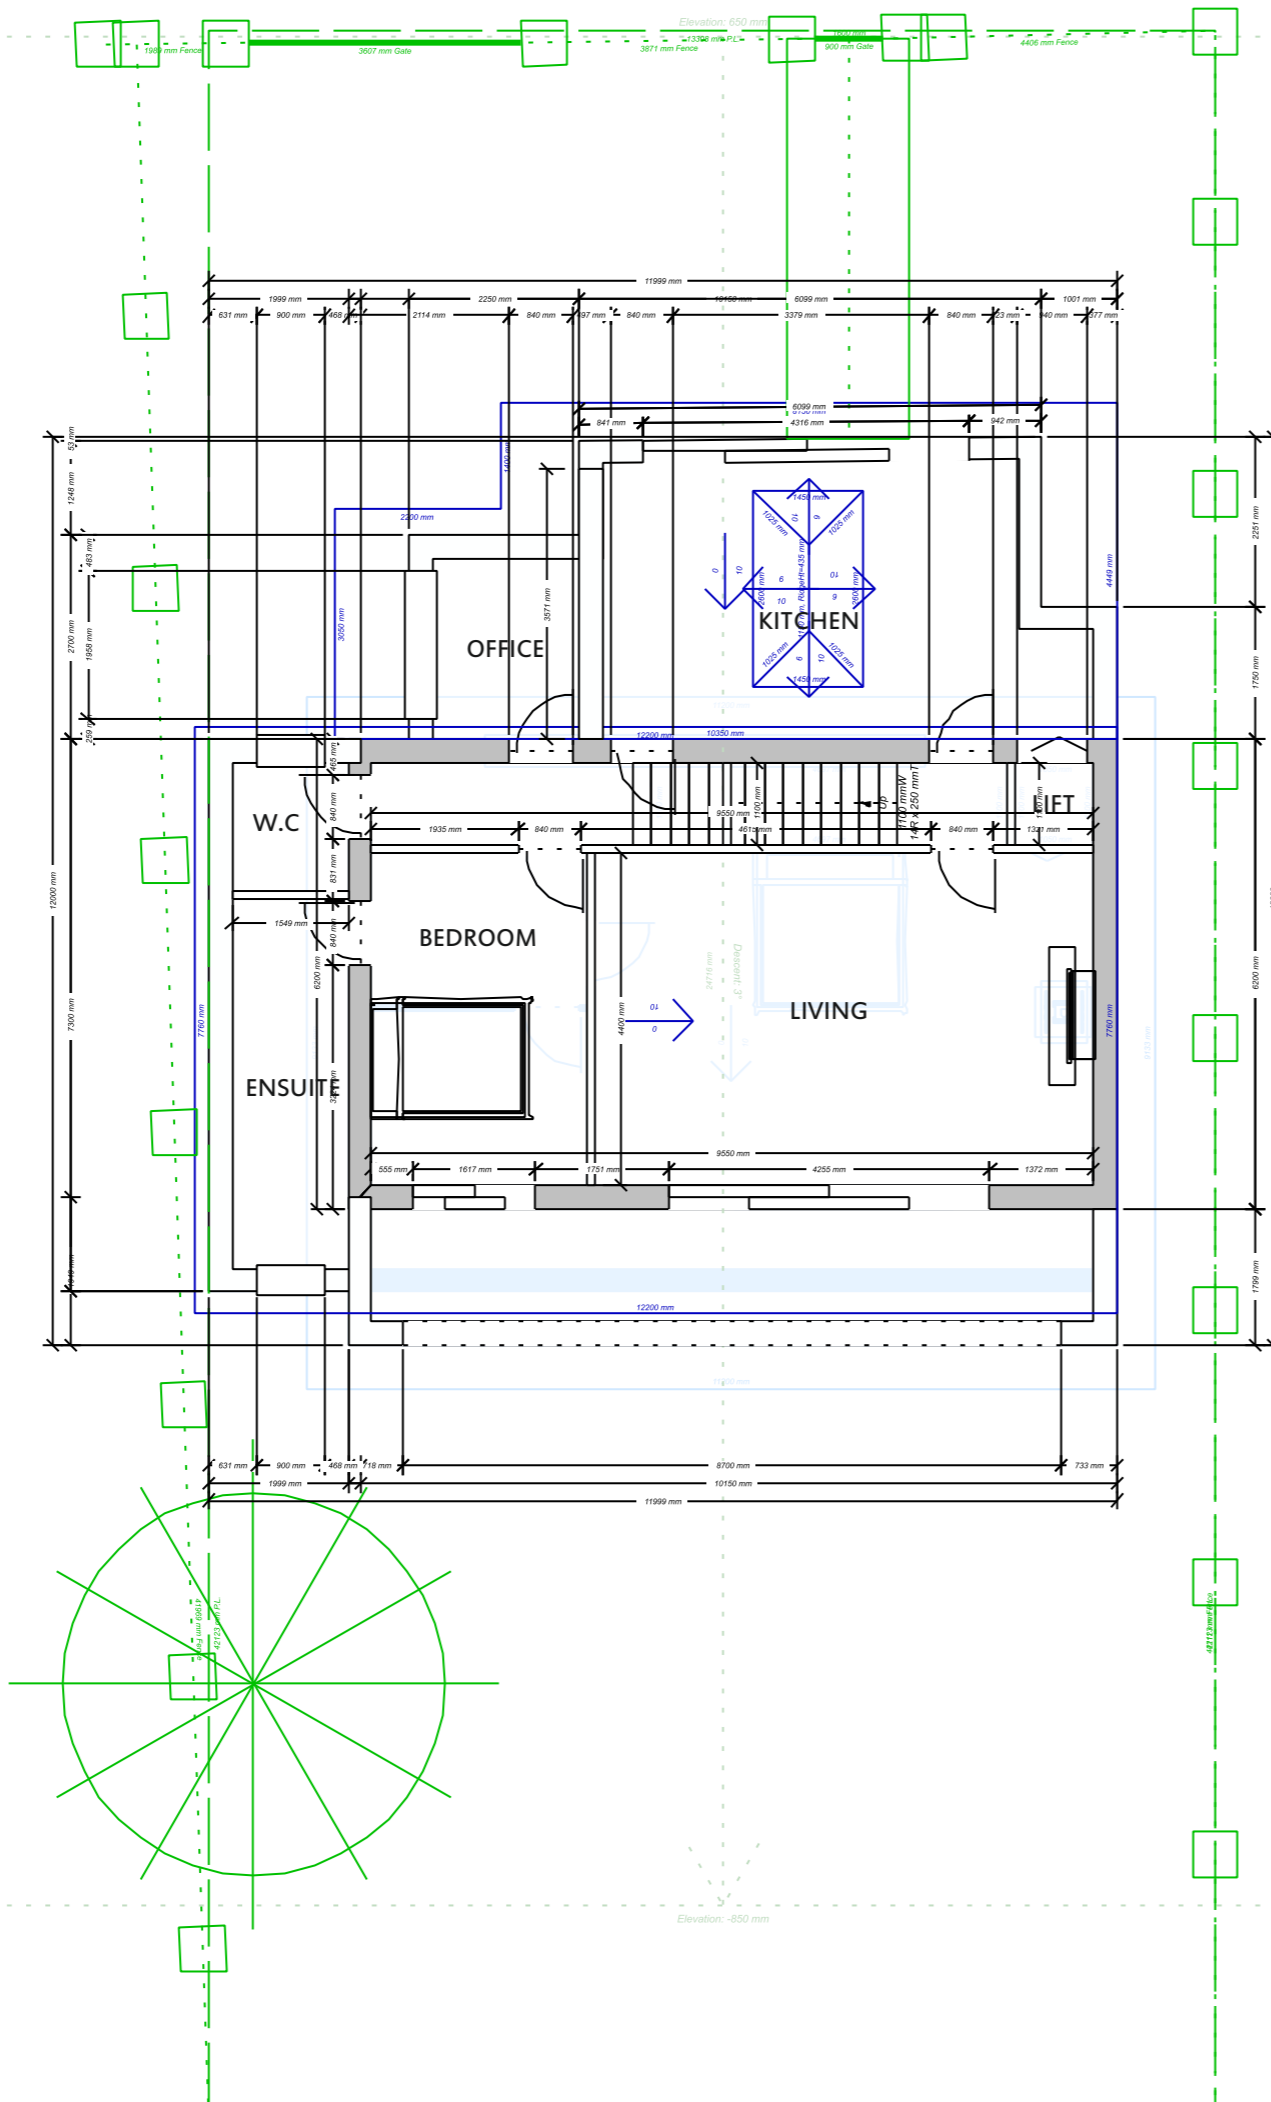  

PROPOSED GROUND FLOOR PLAN

NYMNPA
30/11/2021

Project
 Proposed Alterations & Extension to; Cliff Cote, Prospect Field, Robin Hoods Bay, YO22 4RH

Client
 L. Winder

Title
 Proposed Ground Floor Plan




ark+design

ARCHITECTURAL & INTERIOR DESIGN CONSULTANCY
 50 Mulgrave Road, Whitby, North Yorkshire, YO21 3JL

Date SEPT21	Drawn ARK
Scale 1:100 @ A3	Number LW-04-09



NYMNP
30/11/2021

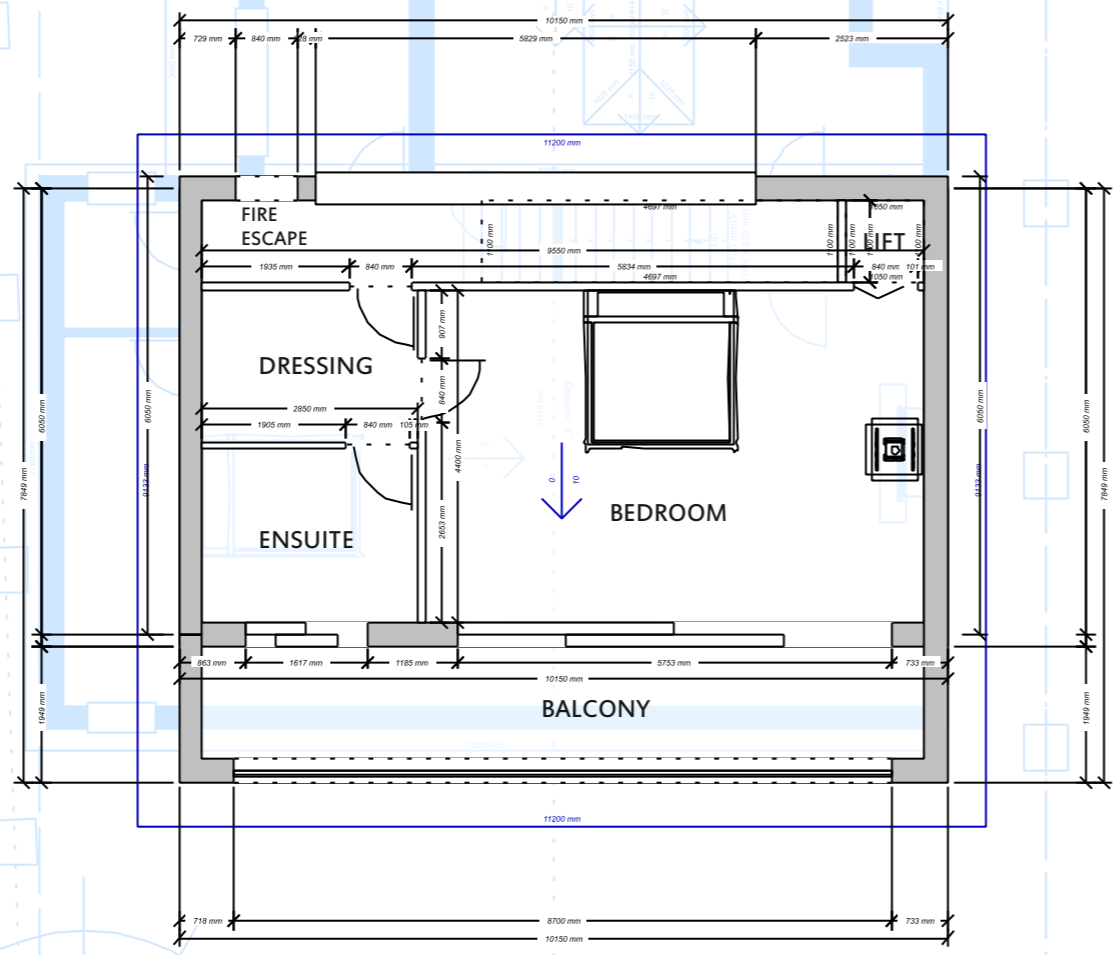  

PROPOSED FIRST FLOOR PLAN

Project

Proposed Alterations & Extension to; Cliff Cote, Prospect Field, Robin Hoods Bay, YO22 4RH

Client

L. Winder

Title

Proposed First Floor Plan

ark+design

ARCHITECTURAL & INTERIOR DESIGN CONSULTANCY

50 Mulgrave Road, Whitby, North Yorkshire, YO21 3JL


Date SEPT21	Drawn ARK
Scale 1:100 @ A3	Number LW-05-09

NYMNP


30/11/2021




EXISTING FRONT (SOUTH) ELEVATION

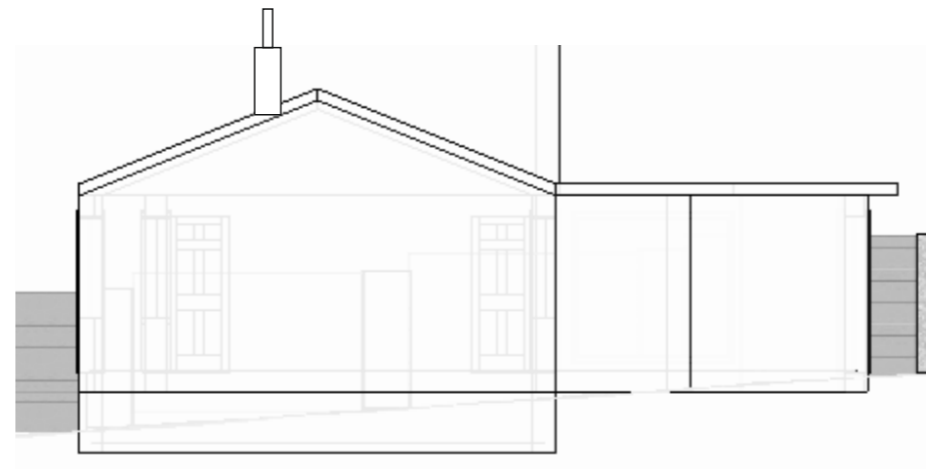

EXISTING SIDE (EAST) ELEVATION

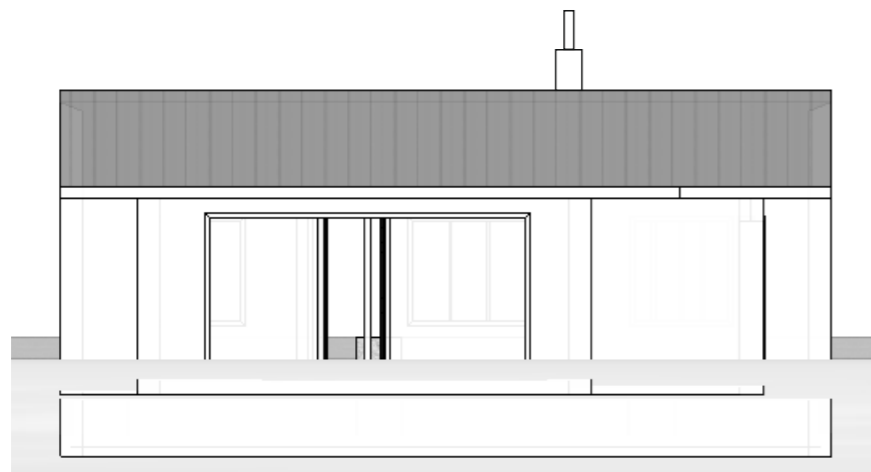

EXISTING REAR (NORTH) ELEVATION

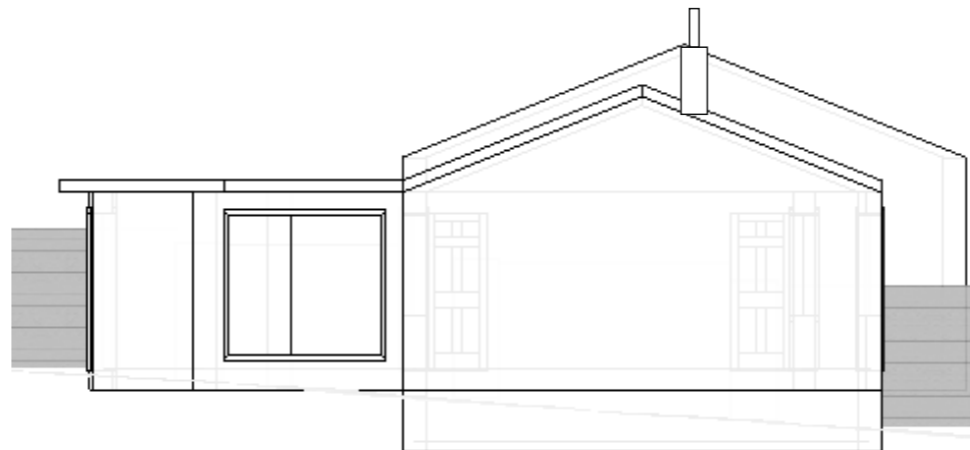

EXISTING SIDE (WEST) ELEVATION

Project

Proposed Alterations & Extension
to; Cliff Cote, Prospect Field,
Robin Hoods Bay, YO22 4RH

Client

L. Winder

Title

Existing Elevations

ark+design


ARCHITECTURAL & INTERIOR
DESIGN CONSULTANCY

50 Mulgrave Road, Whitby, North Yorkshire, YO21 3JL


Date	SEPT21	Drawn	ARK
Scale	1:100 @ A3	Number	LW-01-09

NYMNPA

30/11/2021

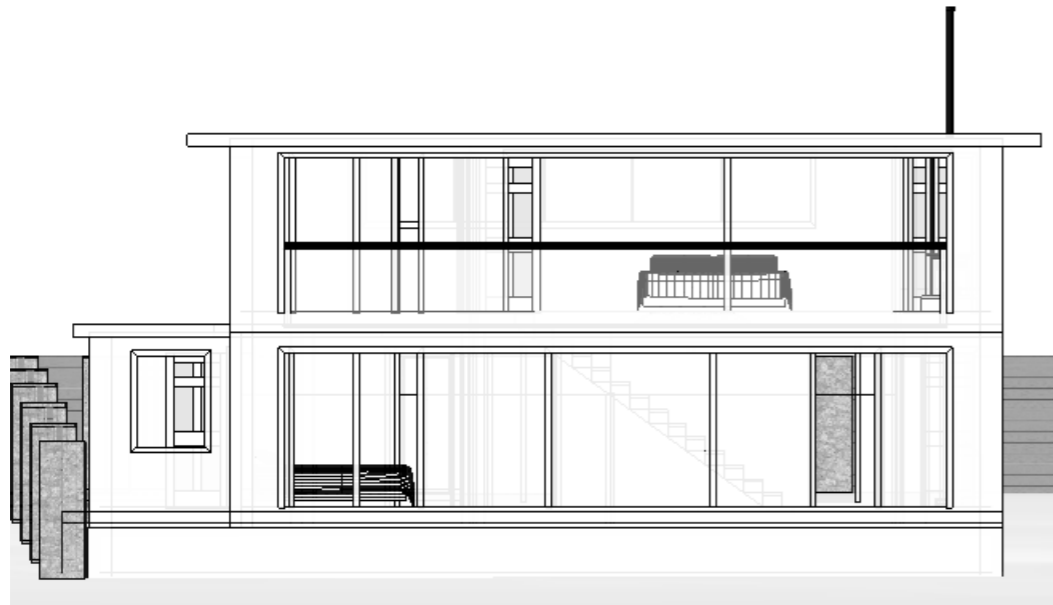


PROPOSED FRONT (SOUTH) ELEVATION

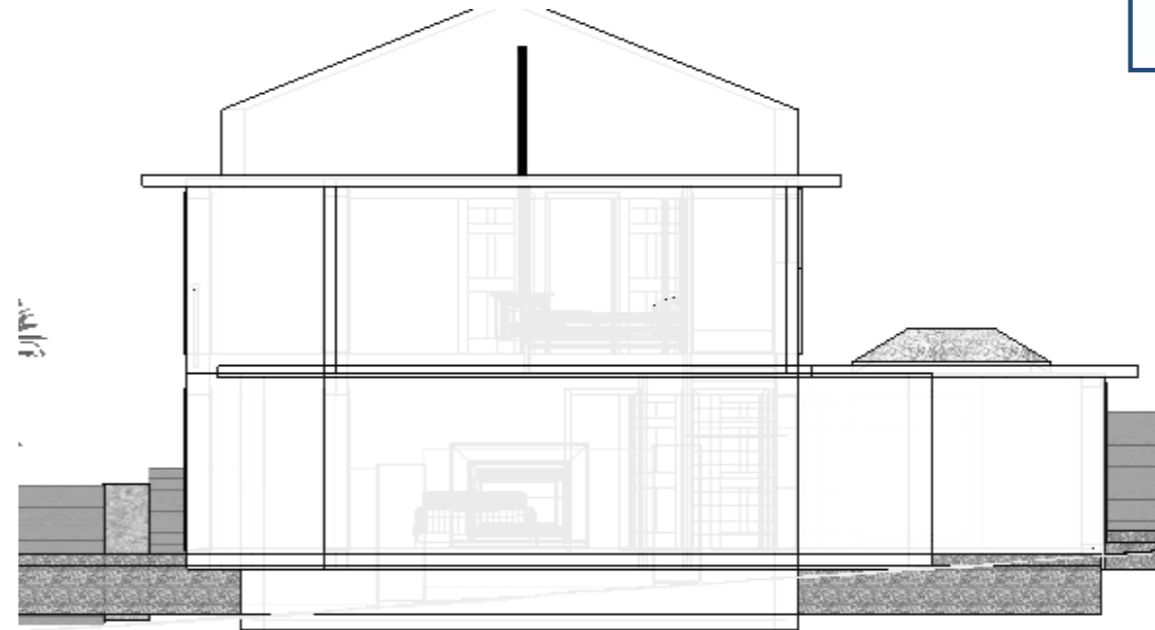

PROPOSED SIDE (EAST) ELEVATION



PROPOSED REAR (NORTH) ELEVATION

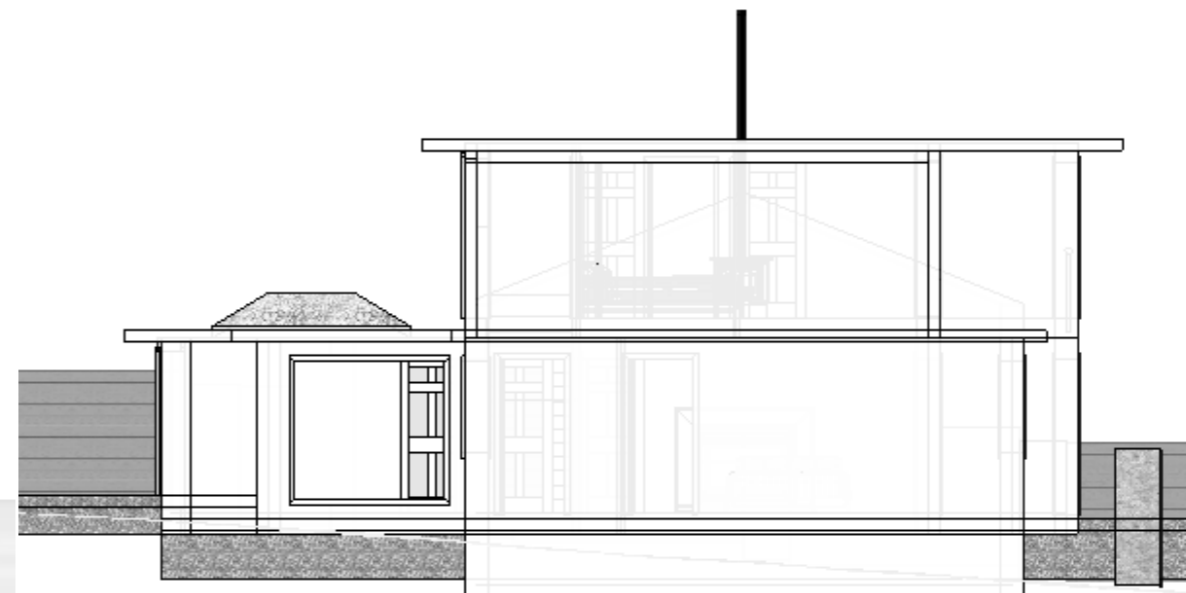

PROPOSED SIDE (WEST) ELEVATION

Project

Proposed Alterations & Extension
to; Cliff Cote, Prospect Field,
Robin Hoods Bay, YO22 4RH

Client

L. Winder

Title

Proposed Elevations

ark+design

ARCHITECTURAL & INTERIOR
DESIGN CONSULTANCY

50 Mulgrave Road, Whitby, North Yorkshire, YO21 3JL

Date	SEPT21	Drawn	ARK
Scale	1:100 @ A3	Number	LW-03-09



Project

Proposed Alterations & Extension
to; Cliff Cote, Prospect Field,
Robin Hoods Bay, YO22 4RH

Client

L. Winder

Title

Proposed Front View

PROPOSED FRONT VIEW

NYMNPA
30/11/2021

ark+design

ARCHITECTURAL & INTERIOR
DESIGN CONSULTANCY

50 Mulgrave Road, Whitby, North Yorkshire, YO21 3JL

Date SEPT21	Drawn ARK
Scale NTS @ A3	Number LW-09-09



NYMNPA

30/11/2021

Project

Proposed Alterations & Extension
to; Cliff Cote, Prospect Field,
Robin Hoods Bay, YO22 4RH

Client

L. Winder

Title

Proposed Rear View

ark+design

ARCHITECTURAL & INTERIOR
DESIGN CONSULTANCY

50 Mulgrave Road, Whitby, North Yorkshire, YO21 3JL

PROPOSED REAR VIEW

Date	SEPT21	Drawn	ARK
Scale	NTS @ A3	Number	LW-10-09