



As approved


NYMNP
17/11/2021

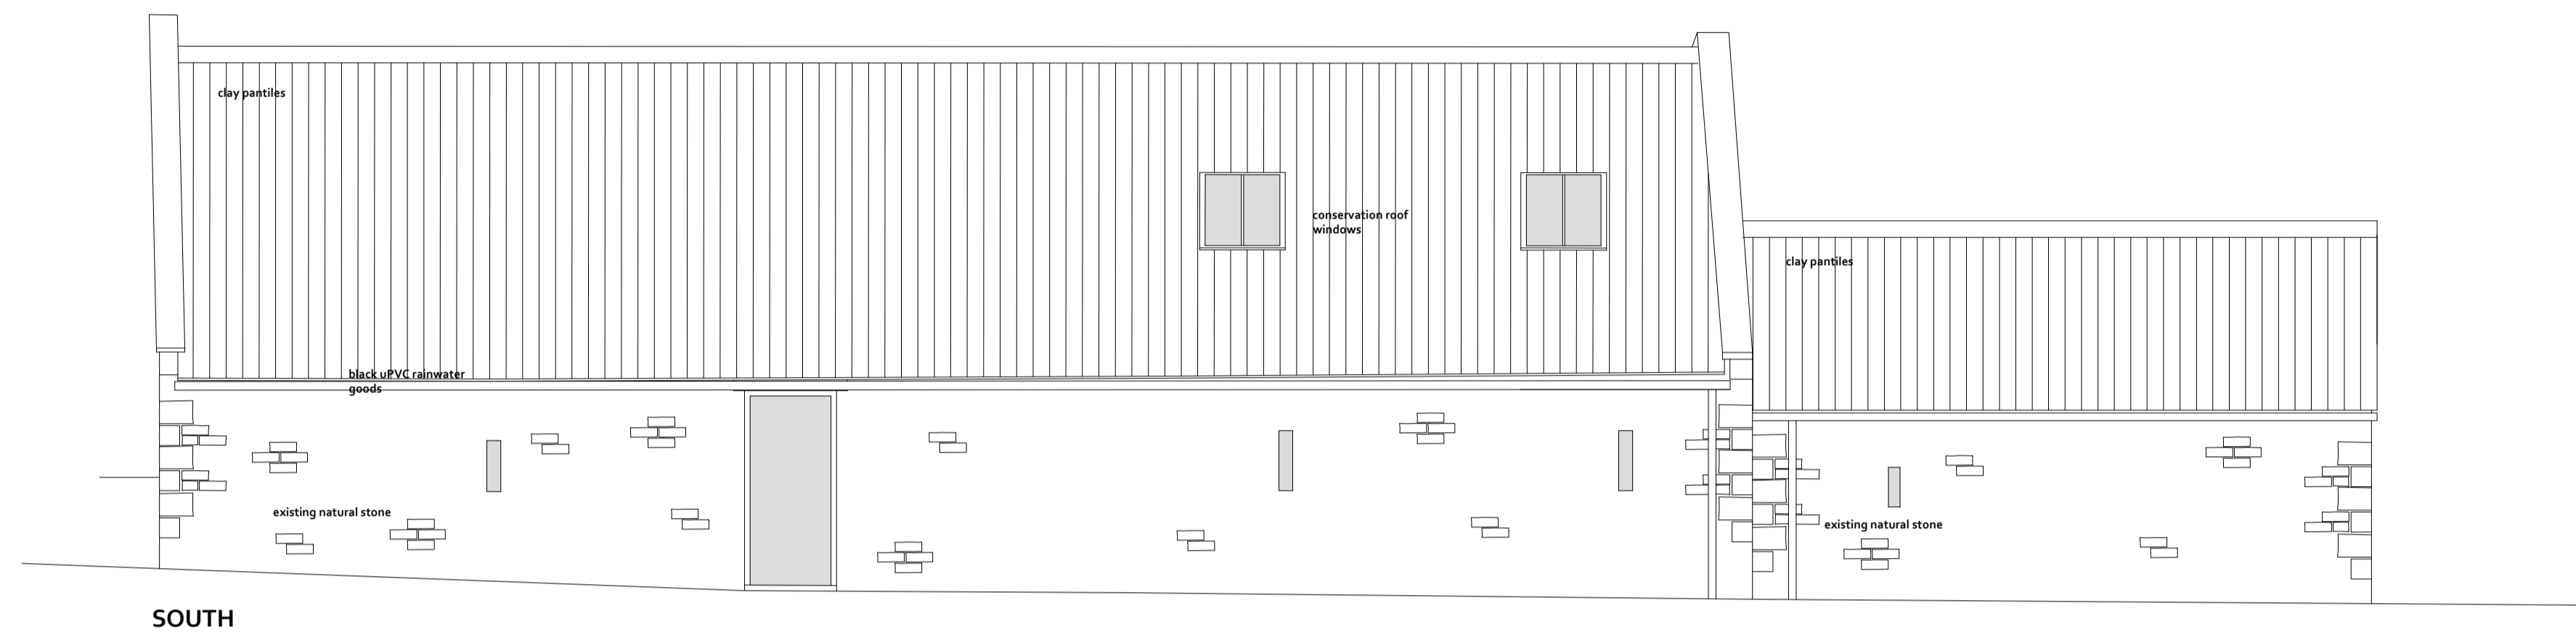


SOUTH

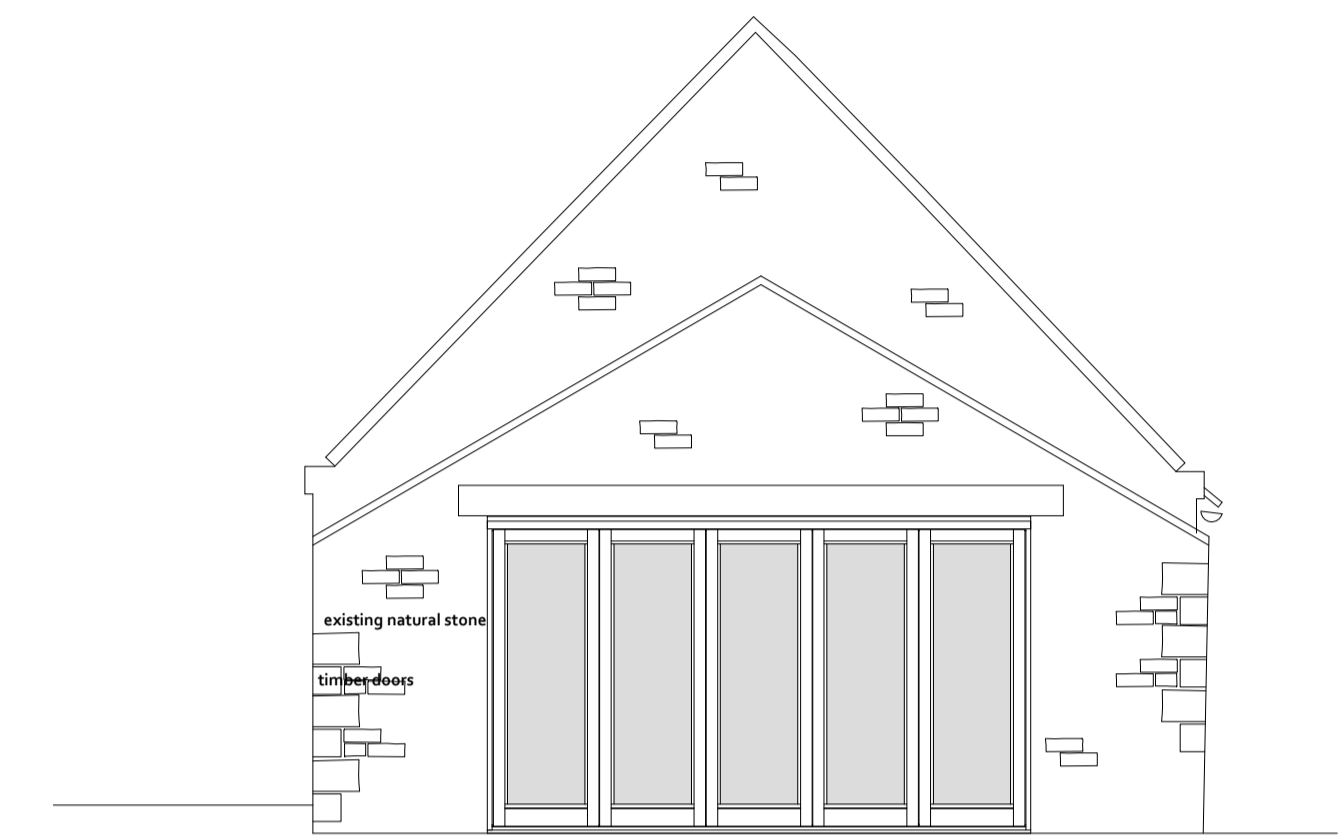

EAST

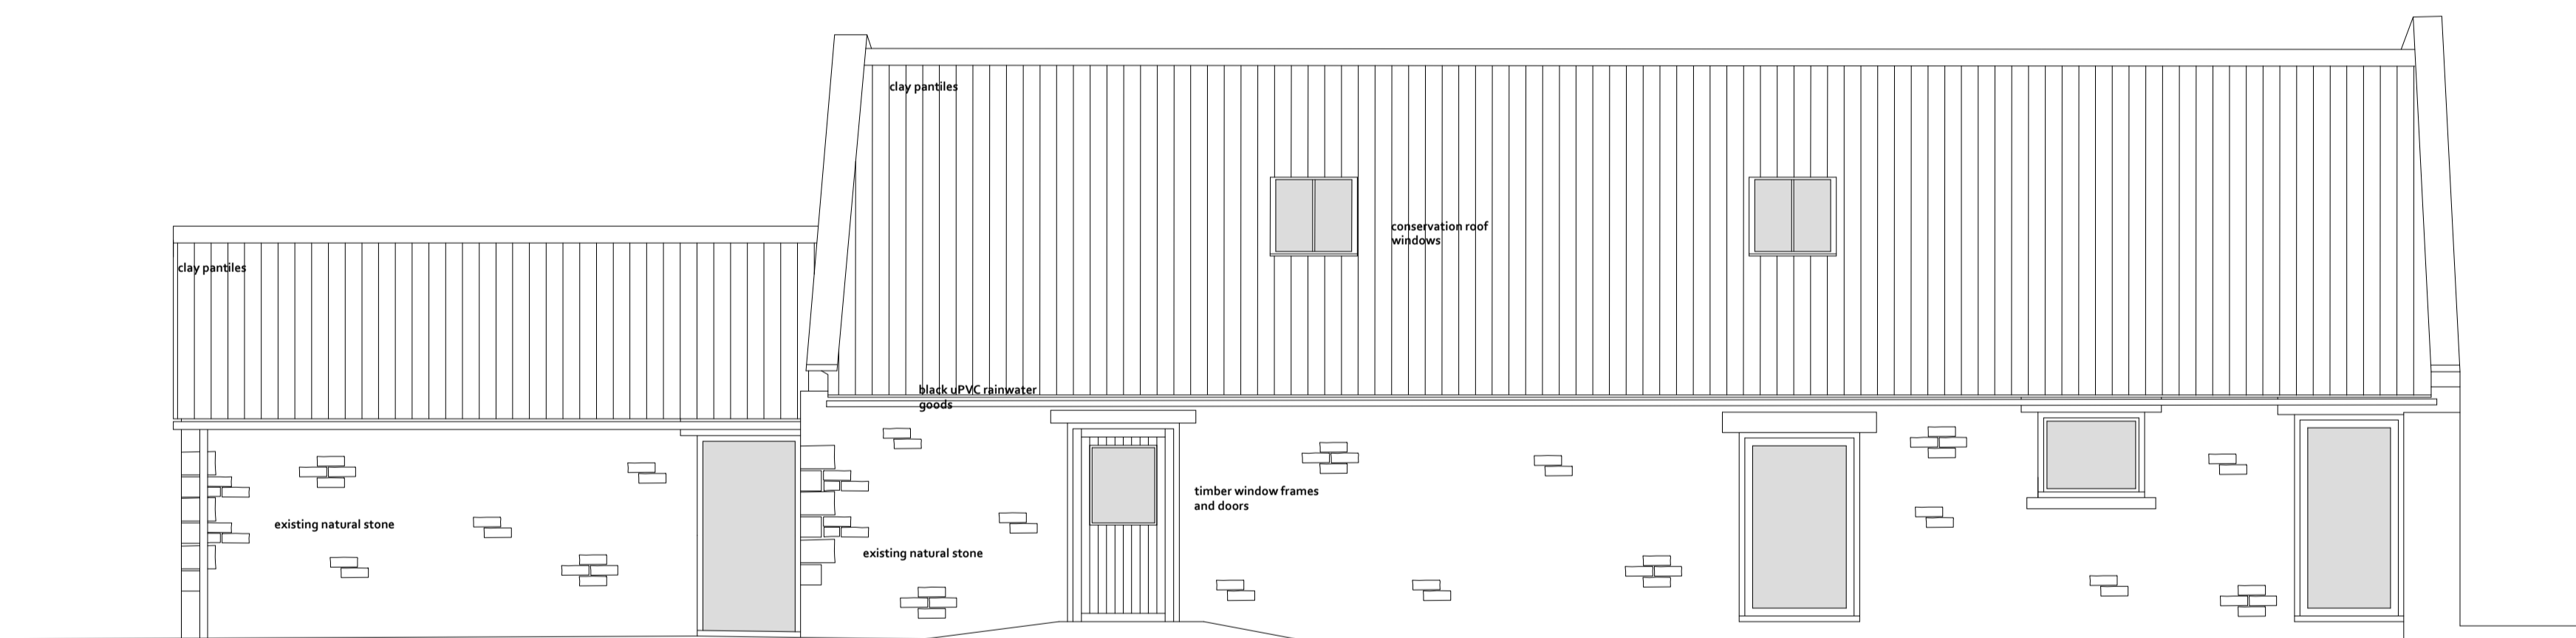


NORTH

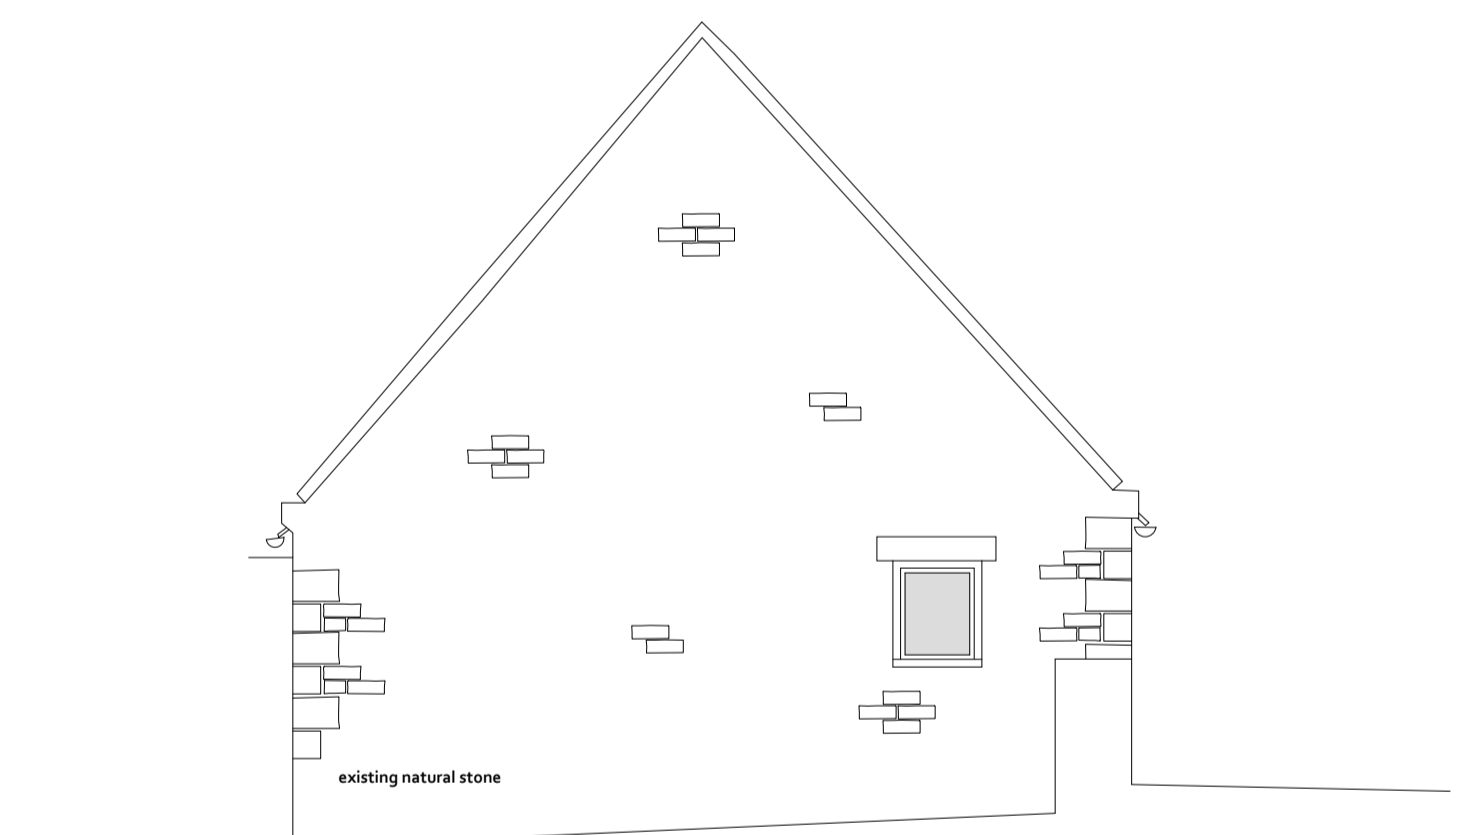

WEST

REVISIONS		PROJECT	DWG NO
A	One rooflight removed, bathroom window added, front door changed	2019.08.27	180902-11
		HIGH LAITHES FARM, WHITBY	REVISION
		CLIENT	A
		BOB BRAYSHAW	SCALE
		DRAWING	1:50 @ A1
		SINGLE STOREY BARN PROPOSED ELEVATIONS	DATE
		STATUS	2019.03.08
		PLANNING	

Do not scale from this drawing. All dimensions must be checked on site prior to the commencement of the Works. Drawings are to be read in conjunction with Specifications, specialist consultants' drawings etc. Any disparity between these documents is to be raised before commencement of the Works

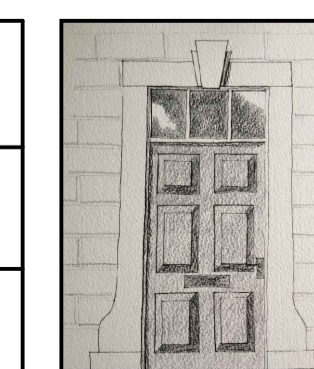

GRACEY
ARCHITECTURAL


DESIGN AND BUILDING SURVEYING

4 BRIDGE ST RICHMOND NORTH YORKSHIRE DL10 4RW

t 01748 822838 m 07768 264319 e dan_gracey@btinternet.com

Gracey Architectural Limited Director Dan Gracey Company Registration Number 10647509
Registered office: 14-15 Harlands Courtyard Offices, Moor Rd, Meltham, Richmond, North Yorks DL10 5HT

scale 1:39

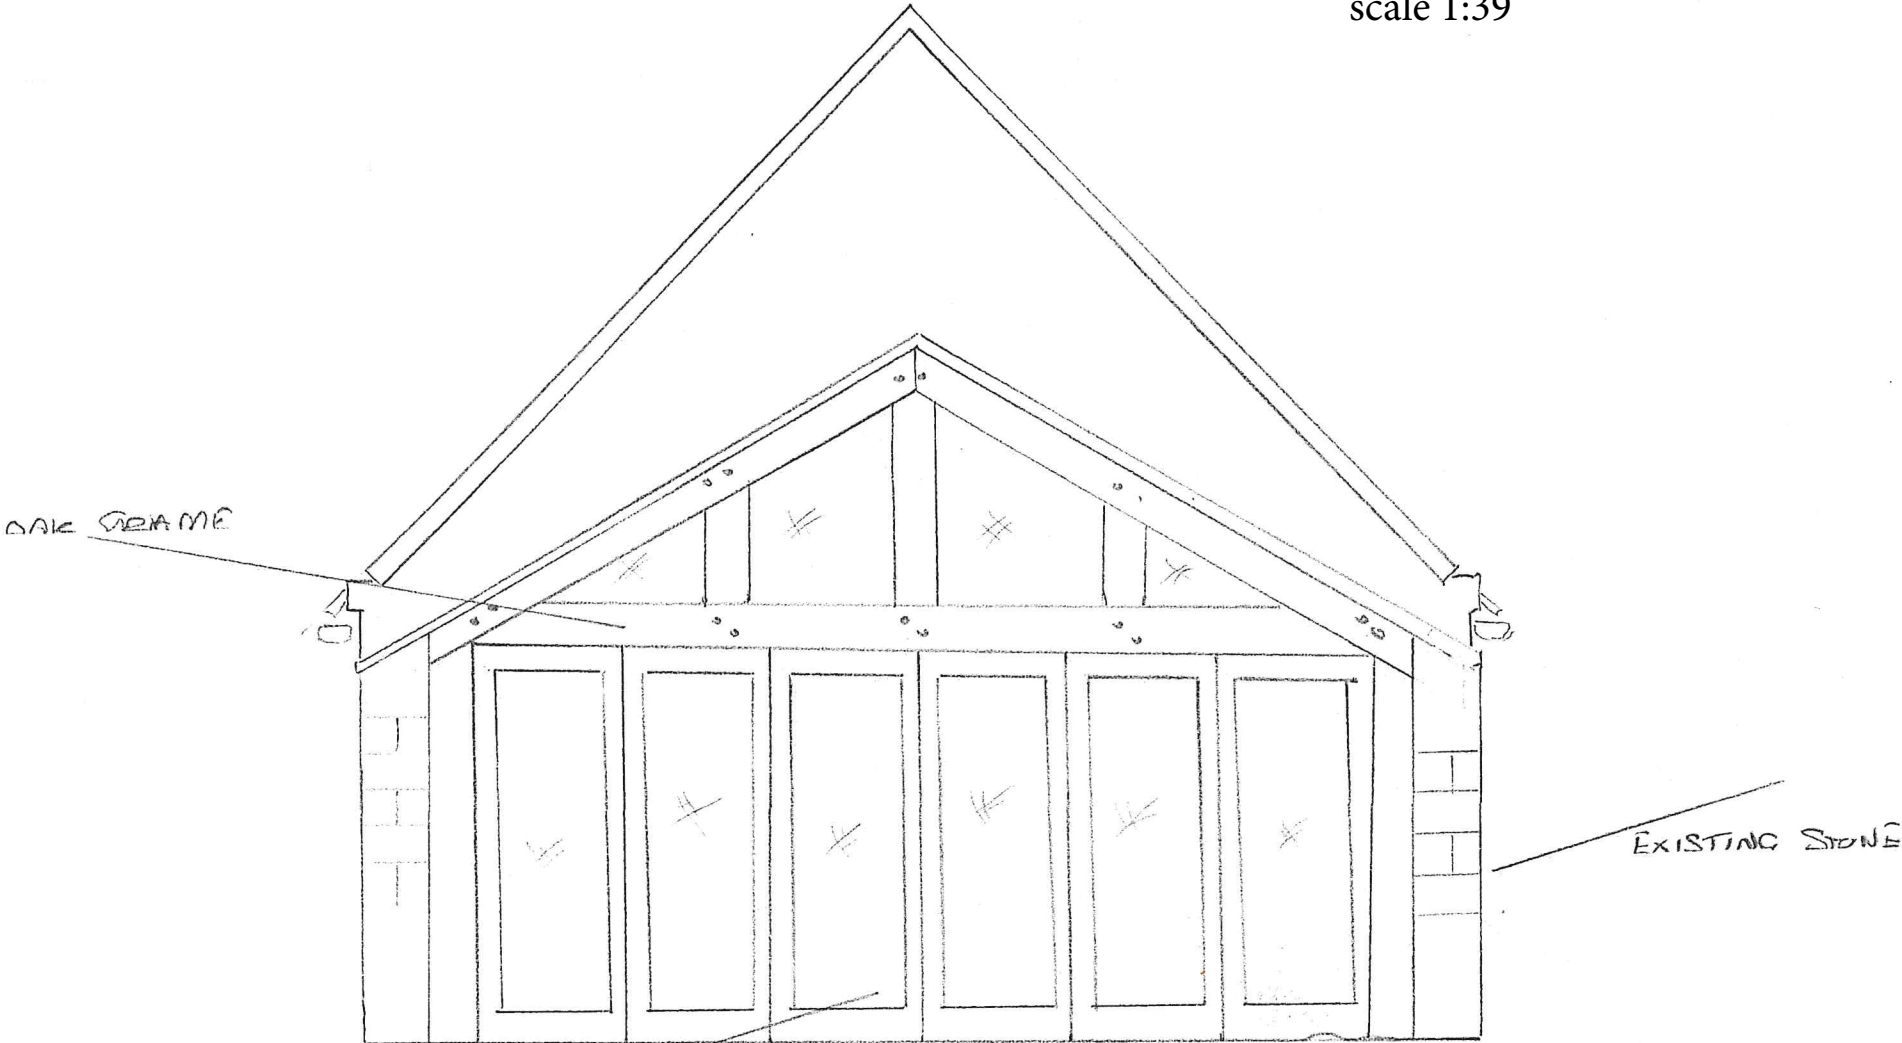

oak frame

EXISTING STONE

Bifold doors

NYMNP
29/11/2021