


Millbrook, Chapel Street, Robin Hoods Bay YO22 4SQ

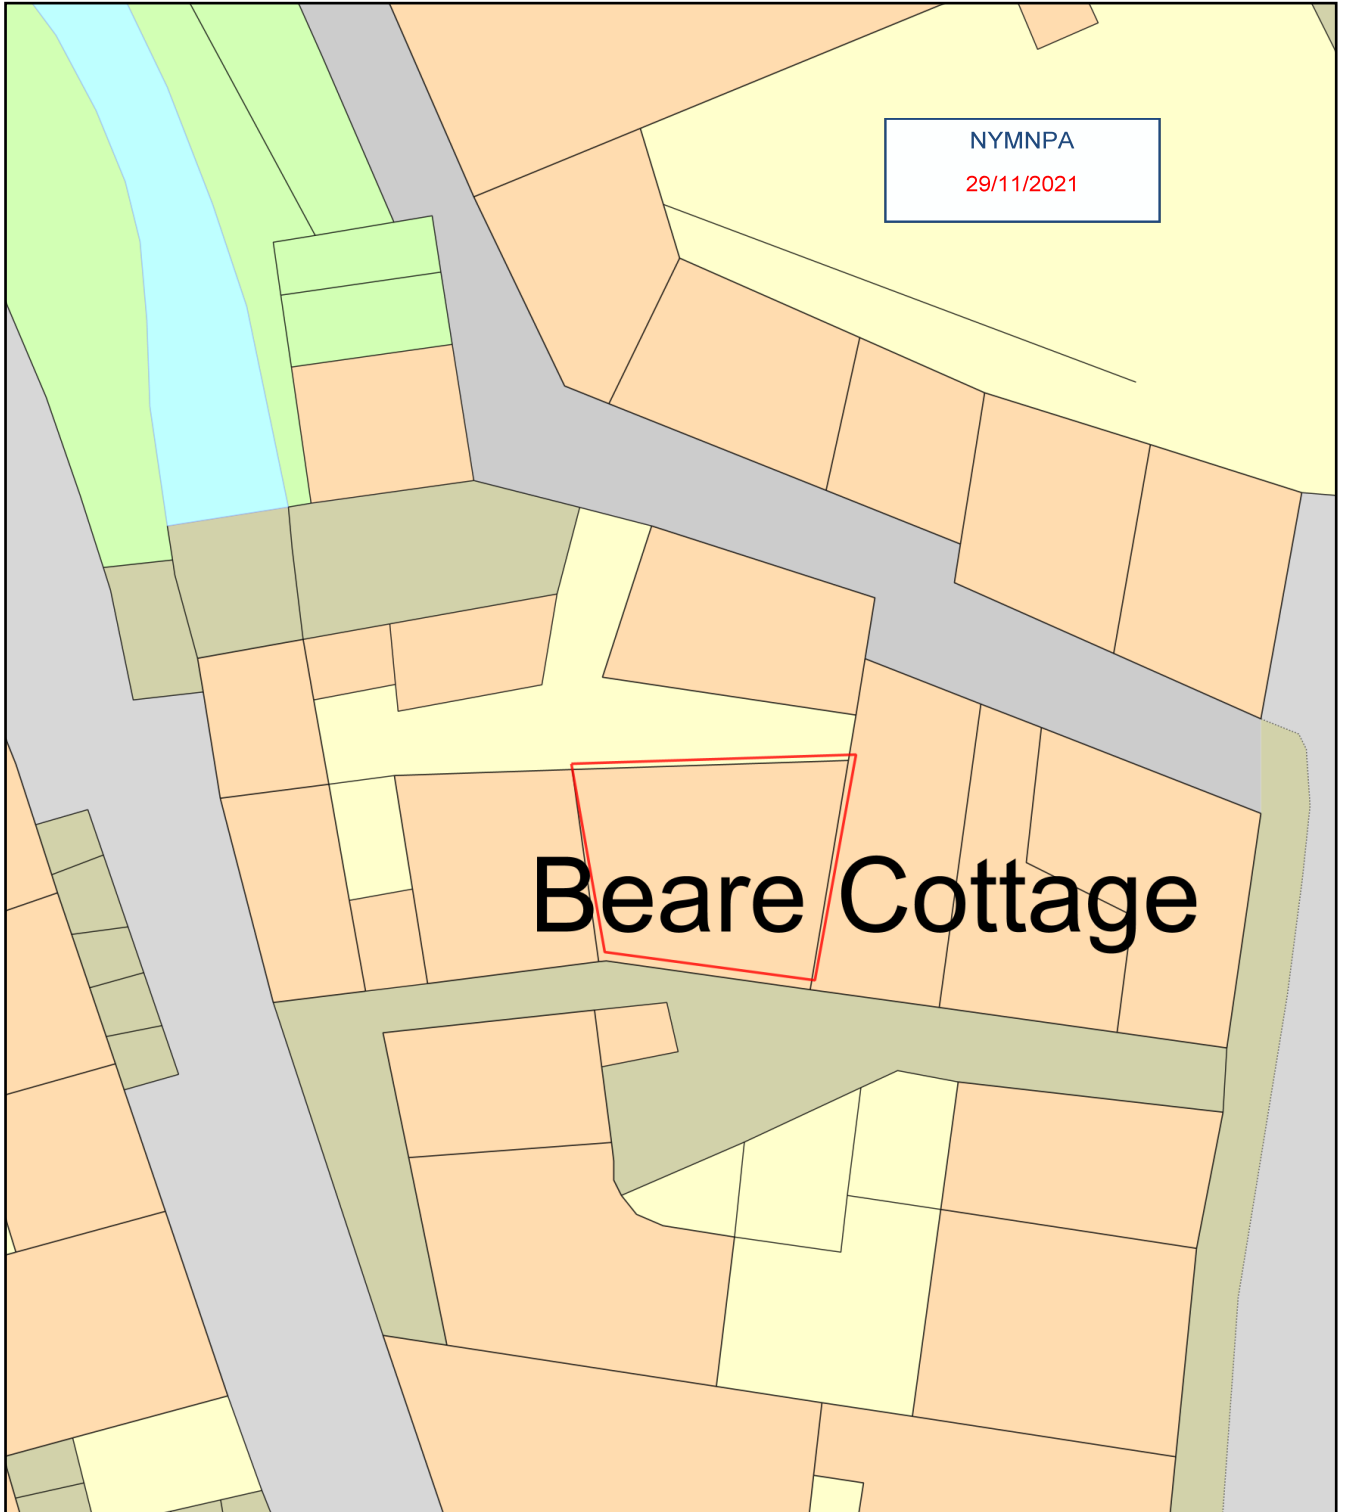

Plan Produced for: Jeff Davitt

Date Produced: 18 Mar 2021


Plan Reference Number: TQRQM21077134739205

Scale: 1:200 @ A4

14:10:21

MILLBROOK COTTAGE R.H.B


GLAZING BAR PROFILE

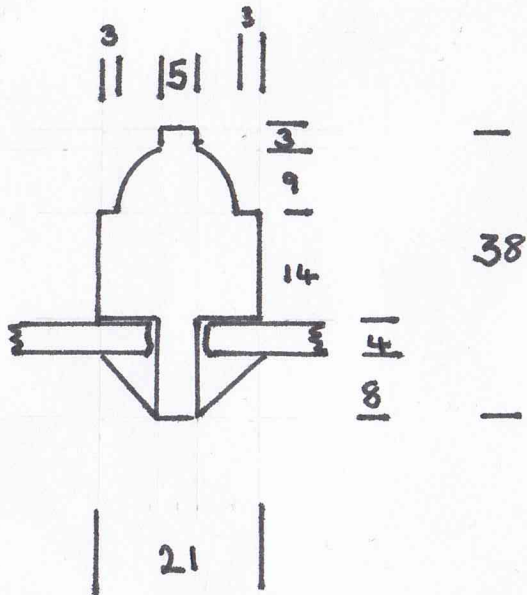

SCALE 1:1

NYMNP

29/11/2021

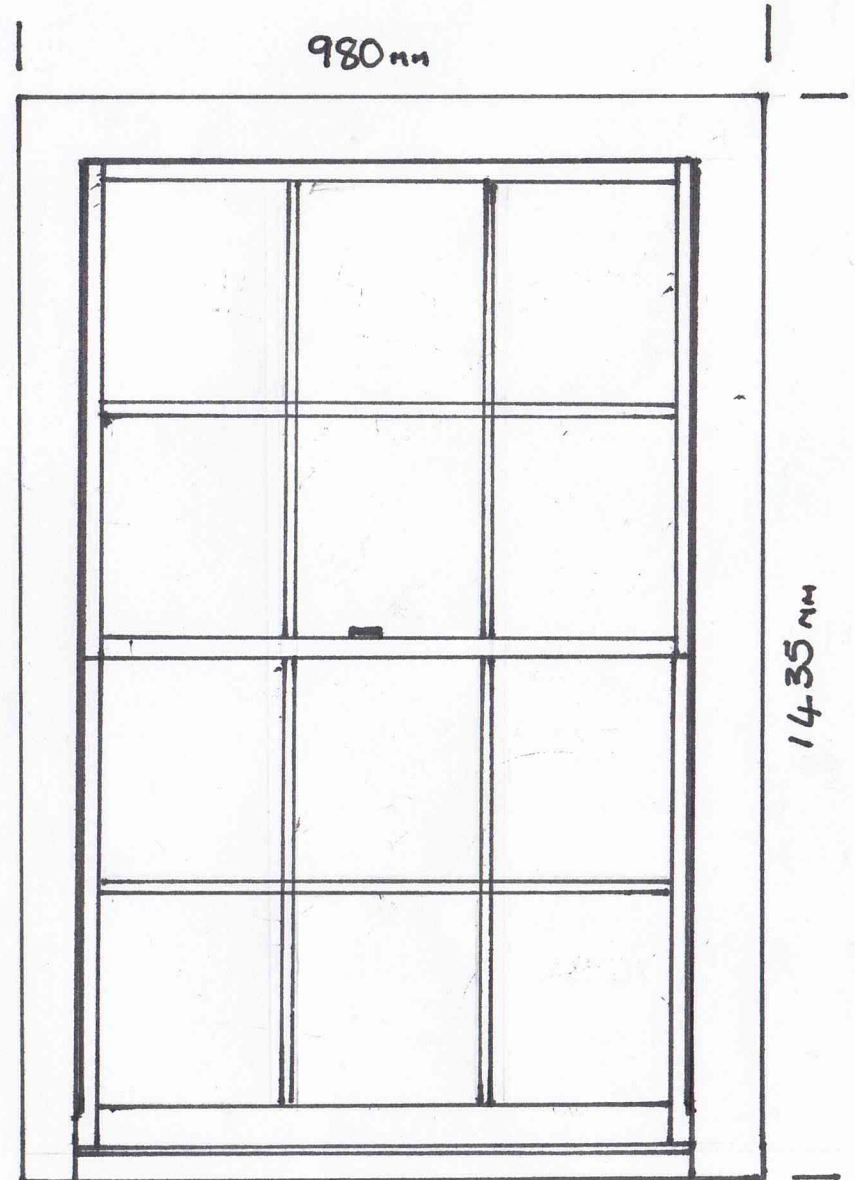

SCALE 1:10