





FRONT ELEVATION

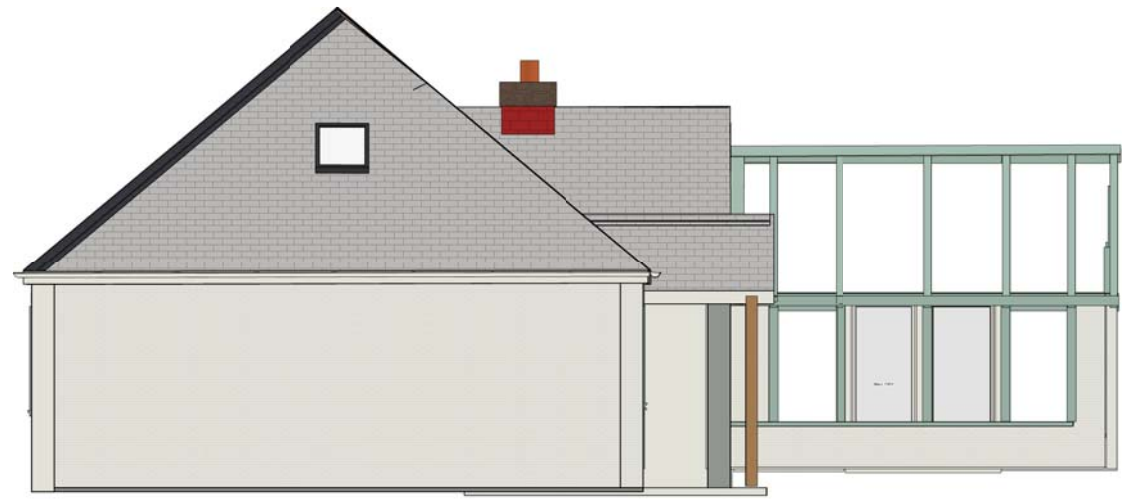

LEFT HAND ELEVATION

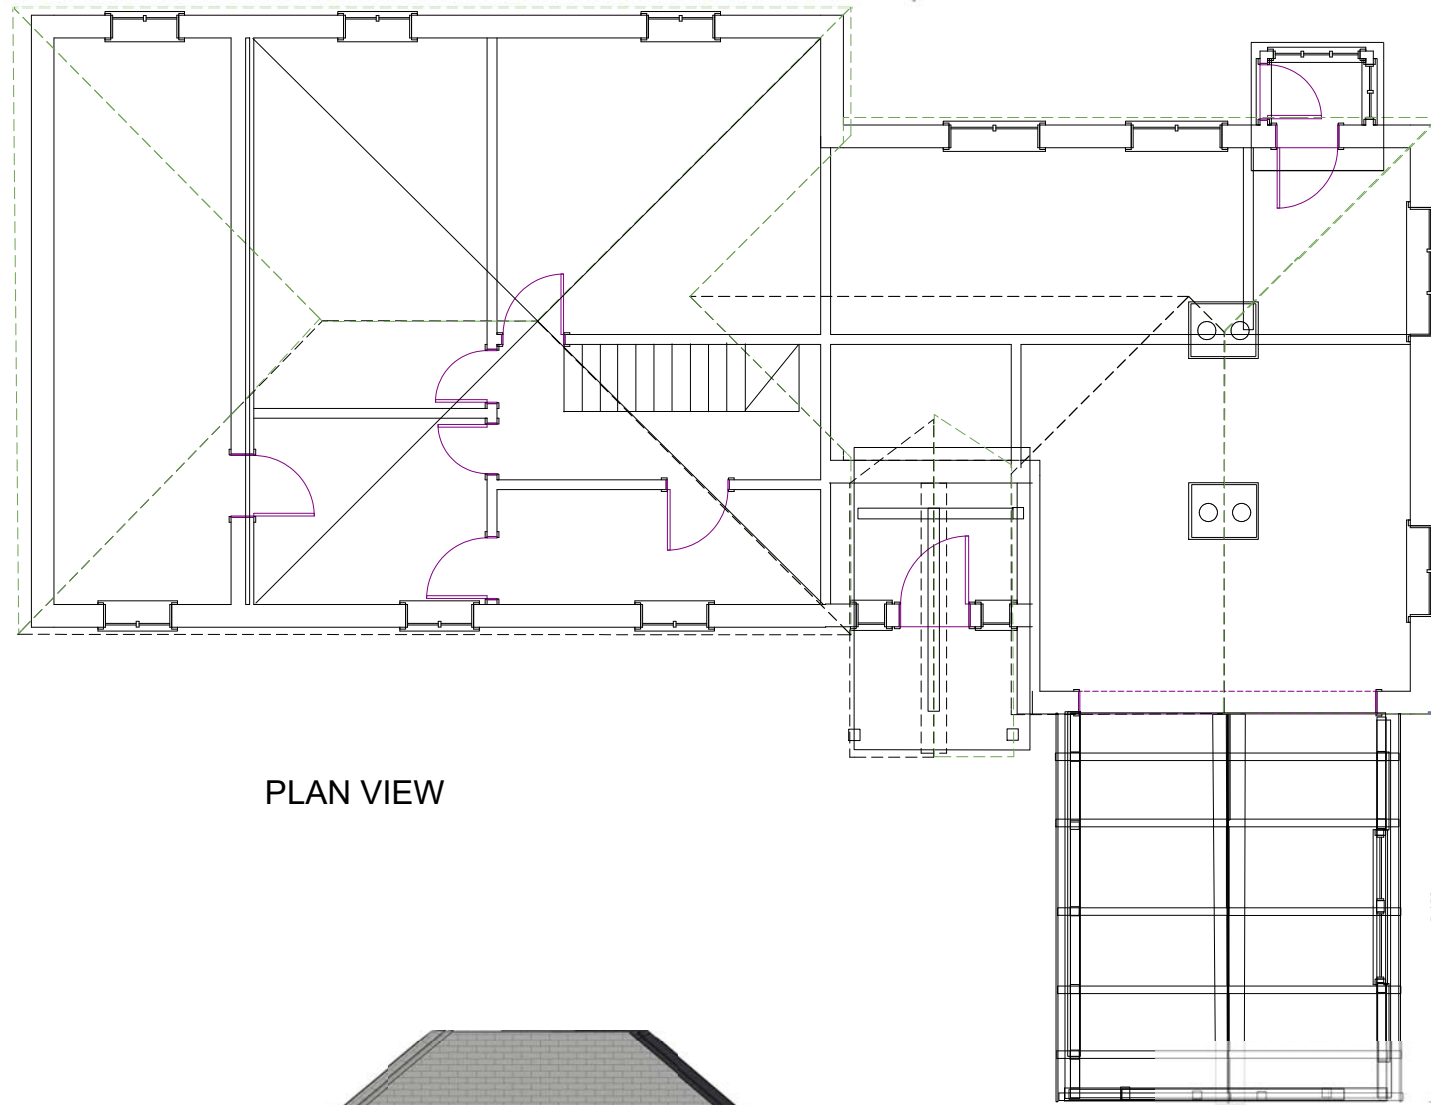

PLAN VIEW



REAR ELEVATION



RIGHT HAND ELEVATION

Sheet #

1

Drawing No

AD2021 Rev D

Date:

23/12/2021

Scale:

1:100

NYMNPA

23/12/2021

AMENDED

Note
All window replacements in UPVc
All glass in Orangery to have Light
preventative film attached

Address
Hardale Stray Farm
Tranmire
Whitby
North Yorkshire
YO21 2BW

Revised Planning
drawing with orangery



AMENDED

NYMNPA
23/12/2021



AMENDED

NYMNP

23/12/2021