

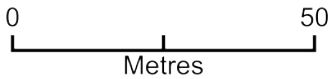


Endways, Silver Street/The Square, Robin Hood's Bay, Whitby

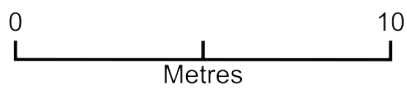

Plan Produced for: David Pearson
Date Produced: 23 Nov 2021
Plan Reference Number: TQRQM21327191211768
Scale: 1:1250 @ A4

Endways, Silver Street/The Square, Robin Hood's Bay, Whitby (Block Plan)

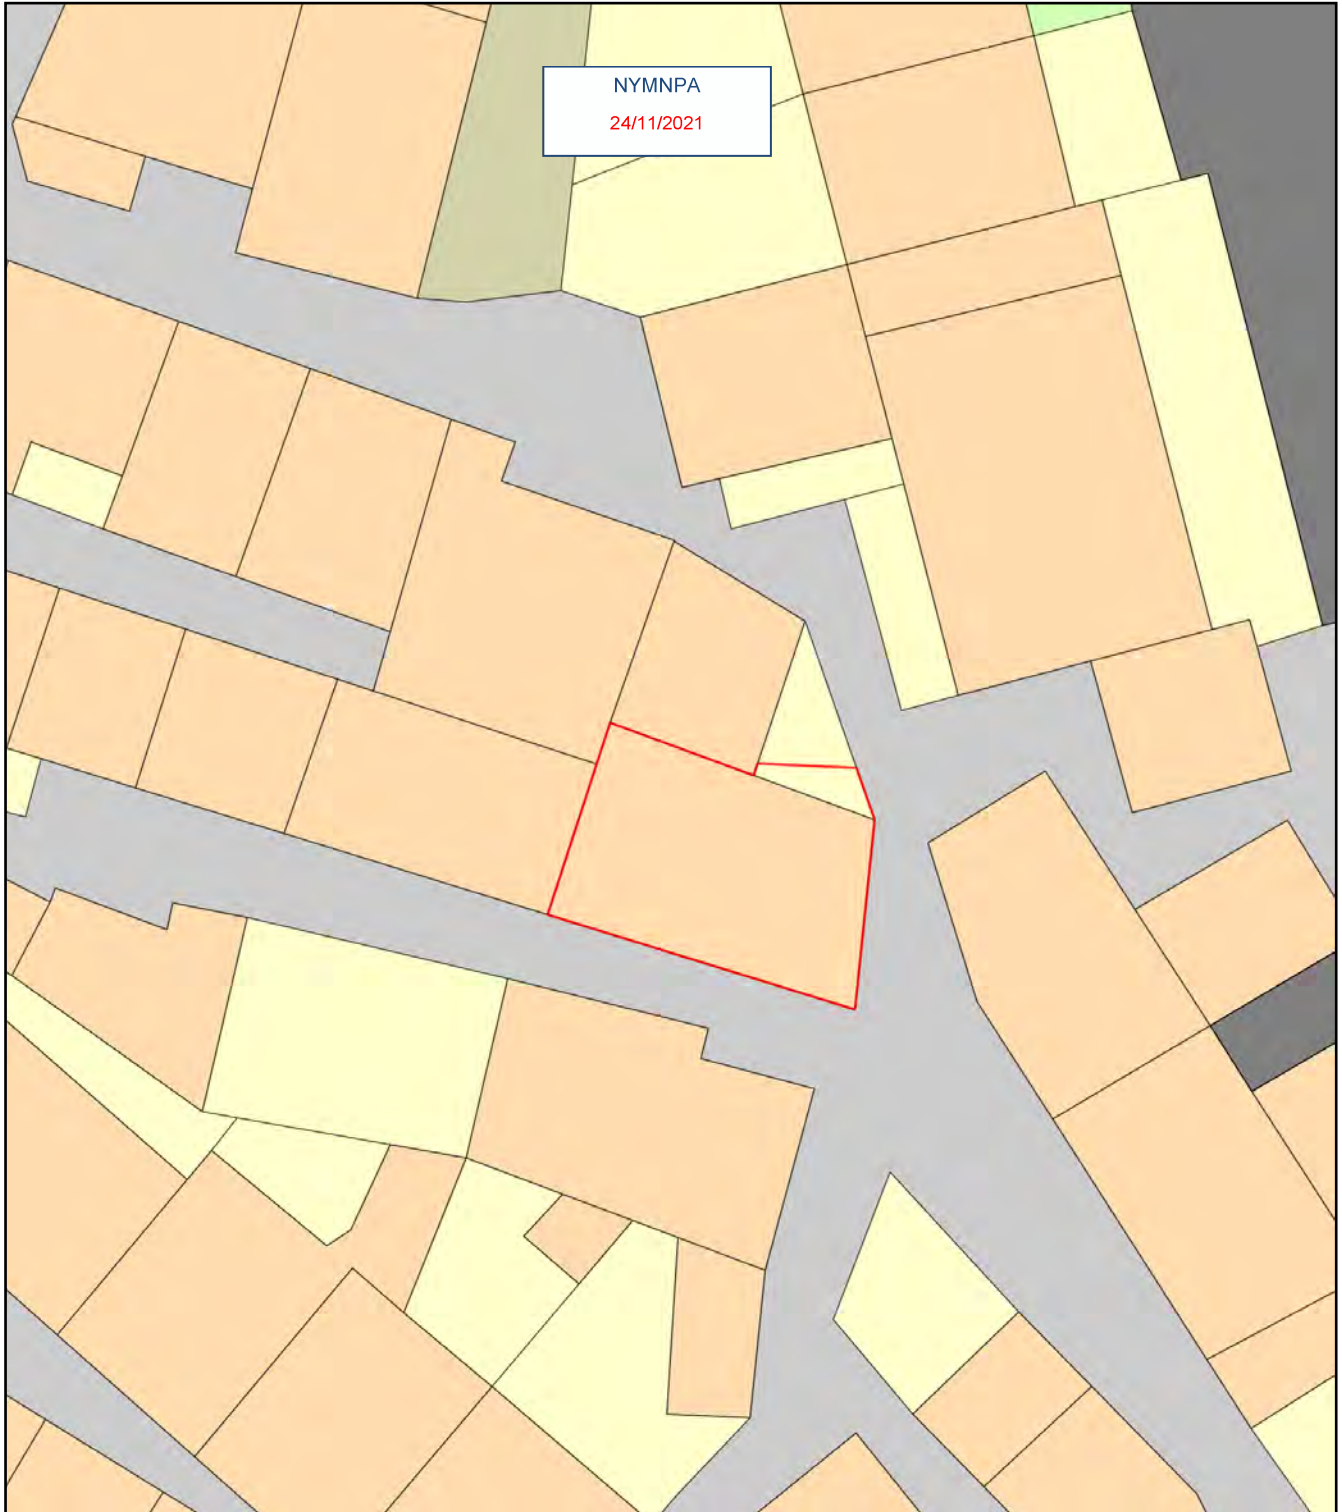


Plan Produced for: David Pearson

Date Produced: 23 Nov 2021


Plan Reference Number: TQRQM21327192457730

Scale: 1:200 @ A4

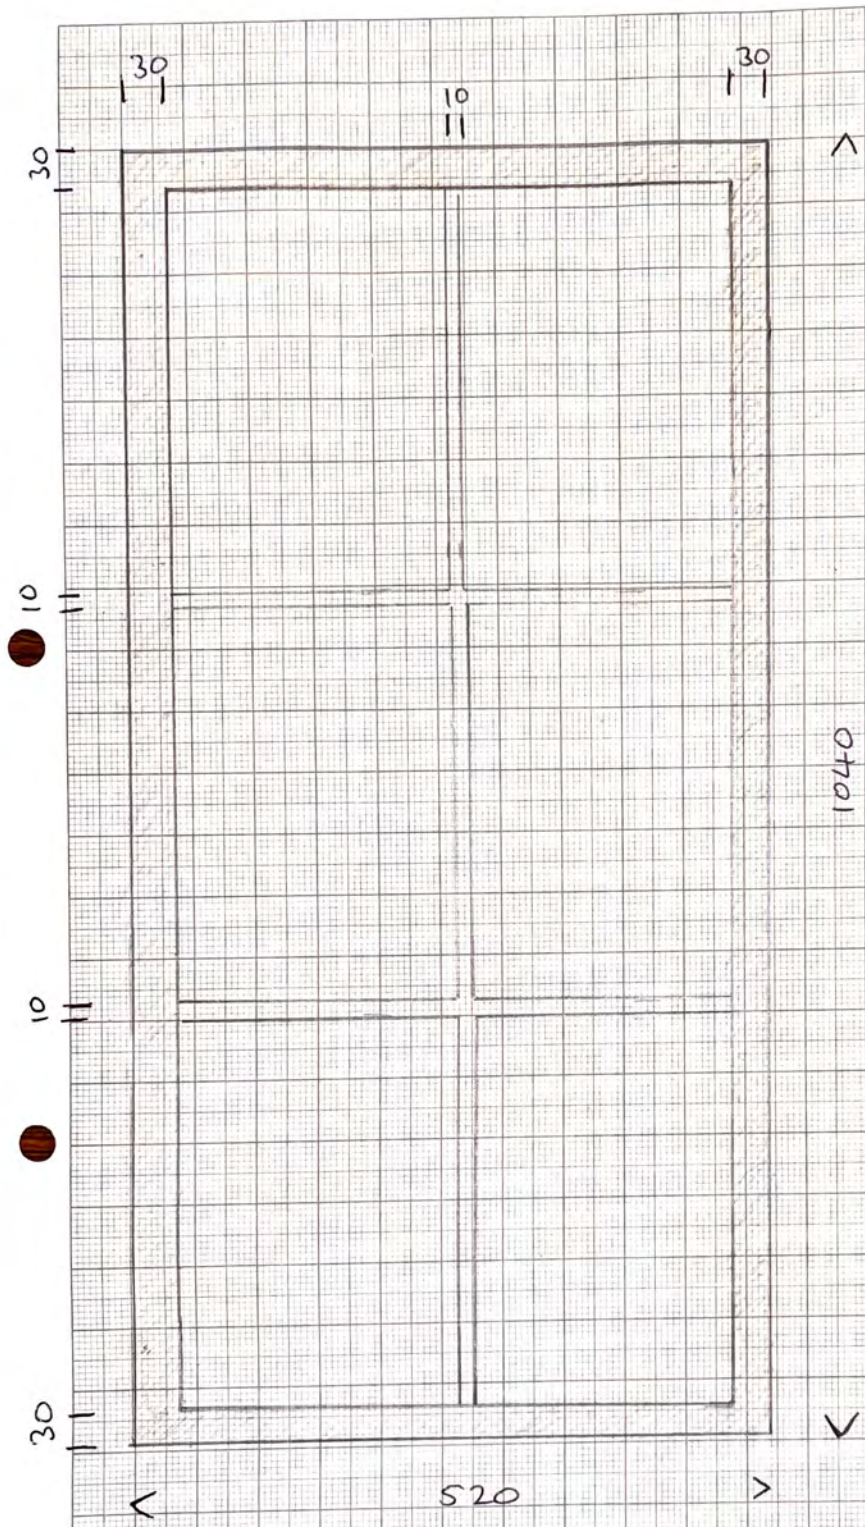

NYMNP
05/01/2022

ENDWAYS, SILVER ST / THE SQUARE. ROBIN HOOD'S BAY
1ST FLOOR WINDOW
SCALE 1:5 ALL MEASUREMENTS IN MM.

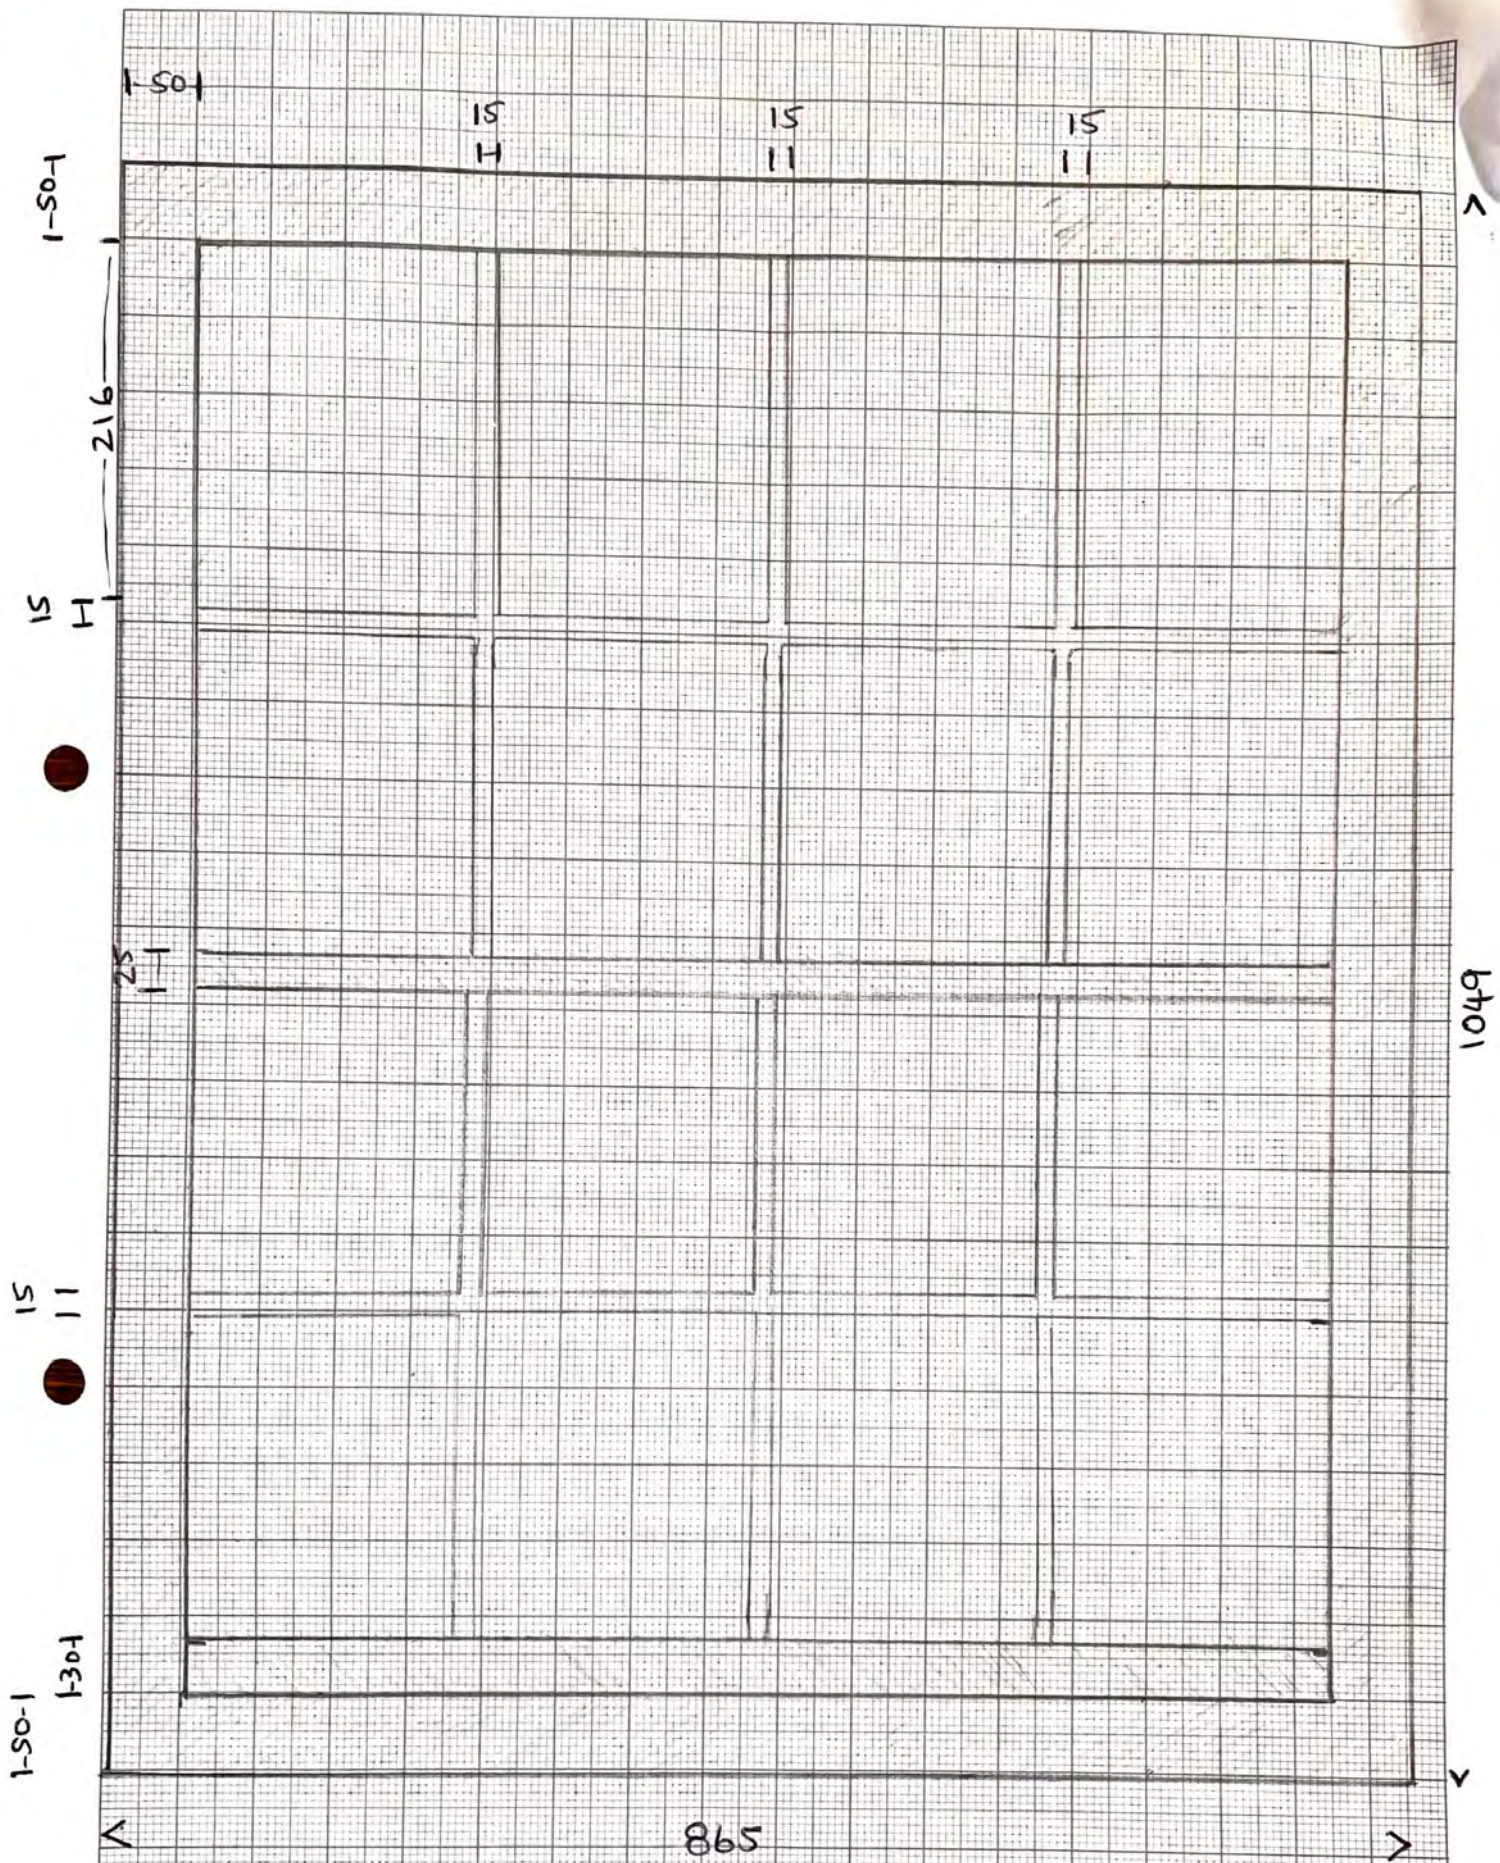

ENDWAYS, SILVER ST/THE SQUARE, ROBIN HOODS BAY
 KITCHEN WINDOW

SCALE 1:5 ALL MEASUREMENTS IN MM.