

Section through B

Section through A

General Notes

Appendix A
 New casement window
 Made from Accoya
 Colour white
 Factory finish Sikkens paint
 Glazing 4-16-4 Planitherm
 Fitted on traditional hinges with
 casement stays and fasteners

Bay view cottage

Bedroom 2 X1
 Hallway X1

	Revision 1	
No.	Revision/Issue	Date

Firm Name and Address
 Ryedale Joinery Ltd
 Unit 9B
 Beansheaf ind park
 Kirby Misperton
 YO17 6BG



Project Name and Address
 Alan Brancroft
 Demensne Farm
 Robin Hoods Bay
 YO22 4QF

<small>Project</small>	Brancroft	<small>Sheet</small>
<small>Date</small>	14/02/22	A1
<small>Scale</small>	1:5	


NYMNPA
 14/02/2022

AMENDED

0 5 10
 Scale bar in cm A1 Print 1:5

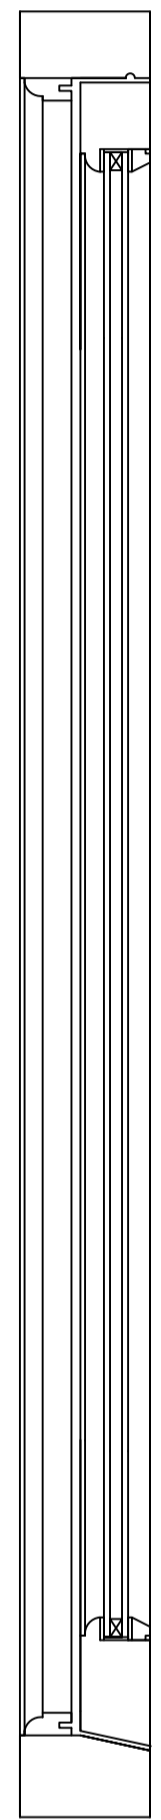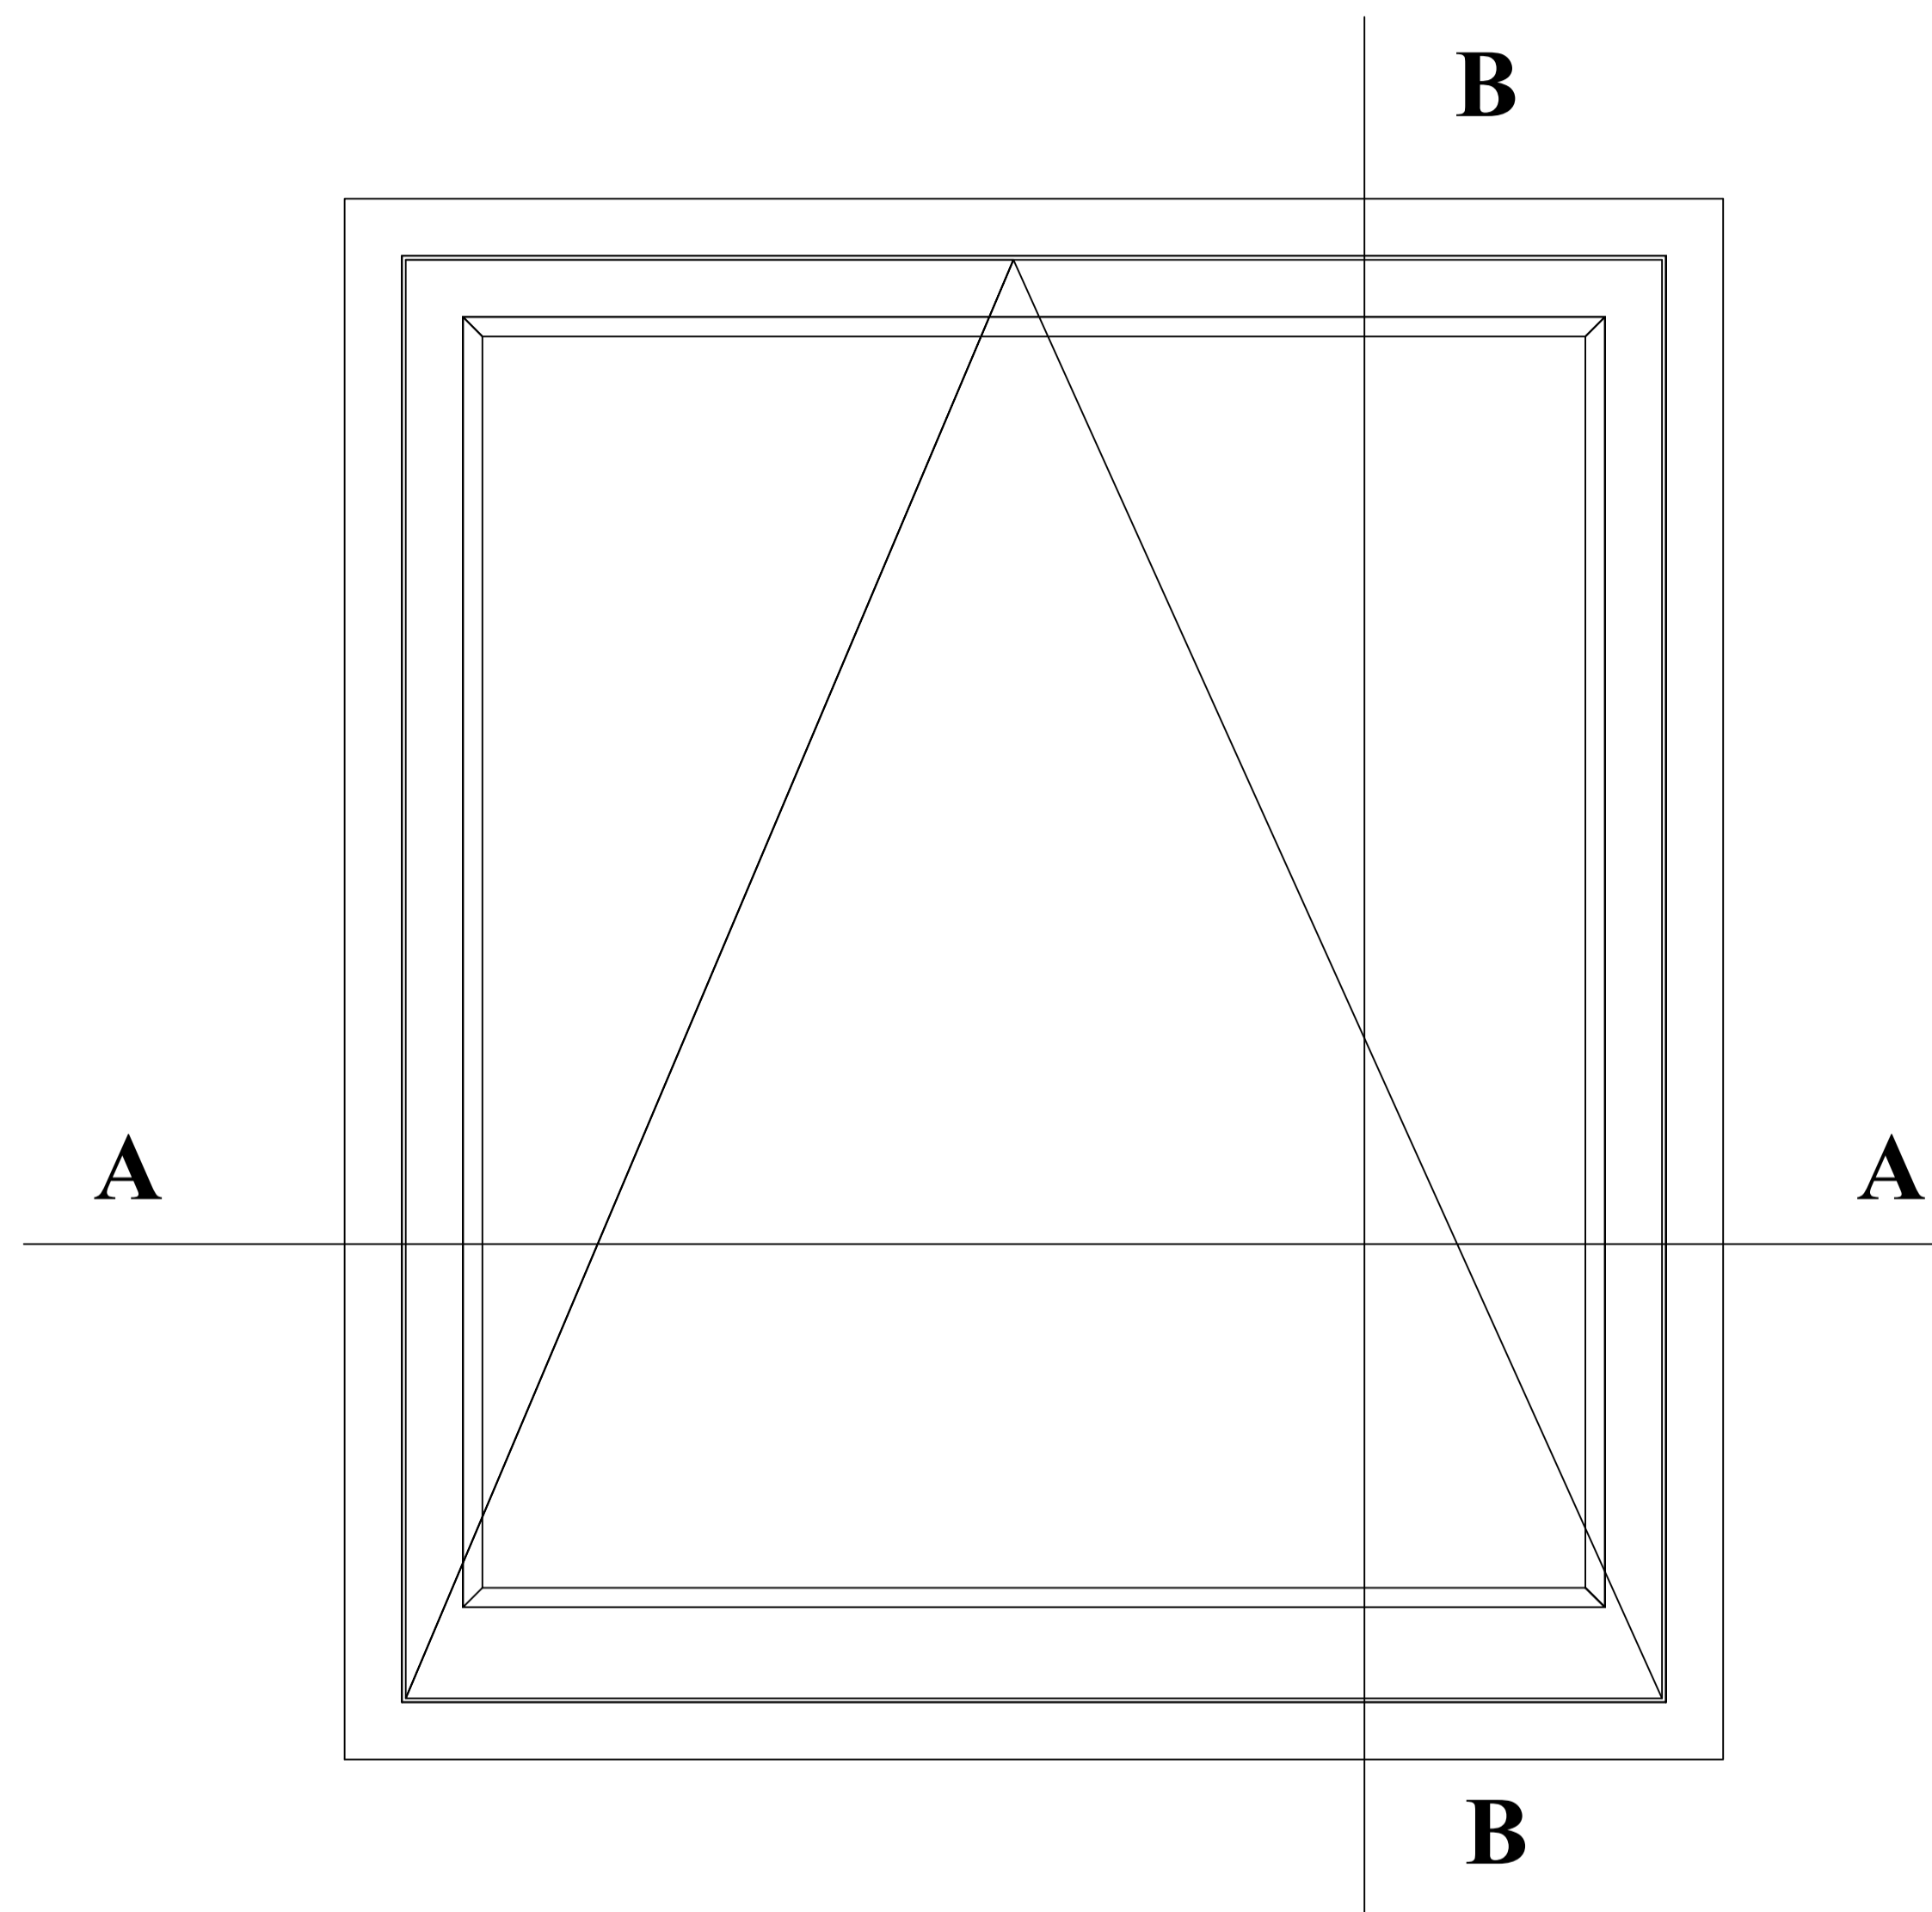

Section through B

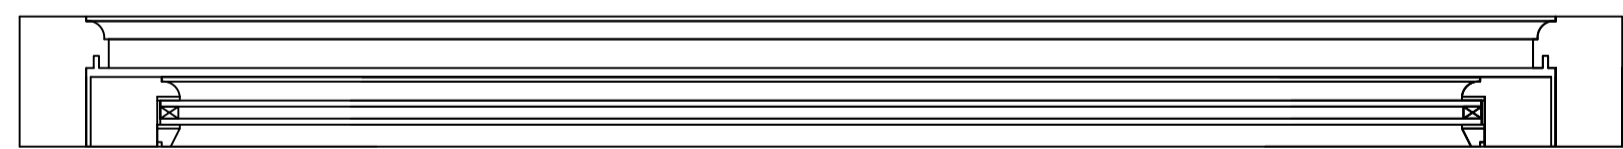

Section through A

General Notes

Appendix A
 New casement window
 Made from Accoya
 Colour white
 Factory finish Sikkens paint
 Glazing 4-16-4 Planitherm
 Fitted on traditional hinges with
 casement stays and fasteners

Bay view cottage

Bedroom 2 X1
 Bedroom 1 X1
 Bedroom 3 X1
 Ensuite X1

	Revision 1	
No.	Revision/Issue	Date


Firm Name and Address
 Ryedale Joinery Ltd
 Unit 9B
 Beansheaf ind park
 Kirby Misperton
 YO17 6BG

Project Name and Address
 Alan Brancroft
 Demensne Farm
 Robin Hoods Bay
 YO22 4QF


<small>Project</small>	Brancroft	<small>Sheet</small>
<small>Date</small>	14/02/22	A1
<small>Scale</small>	1:5	

NYMNPA
 14/02/2022

AMENDED

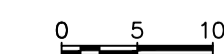

Scale bar in cm A1 Print 1:5

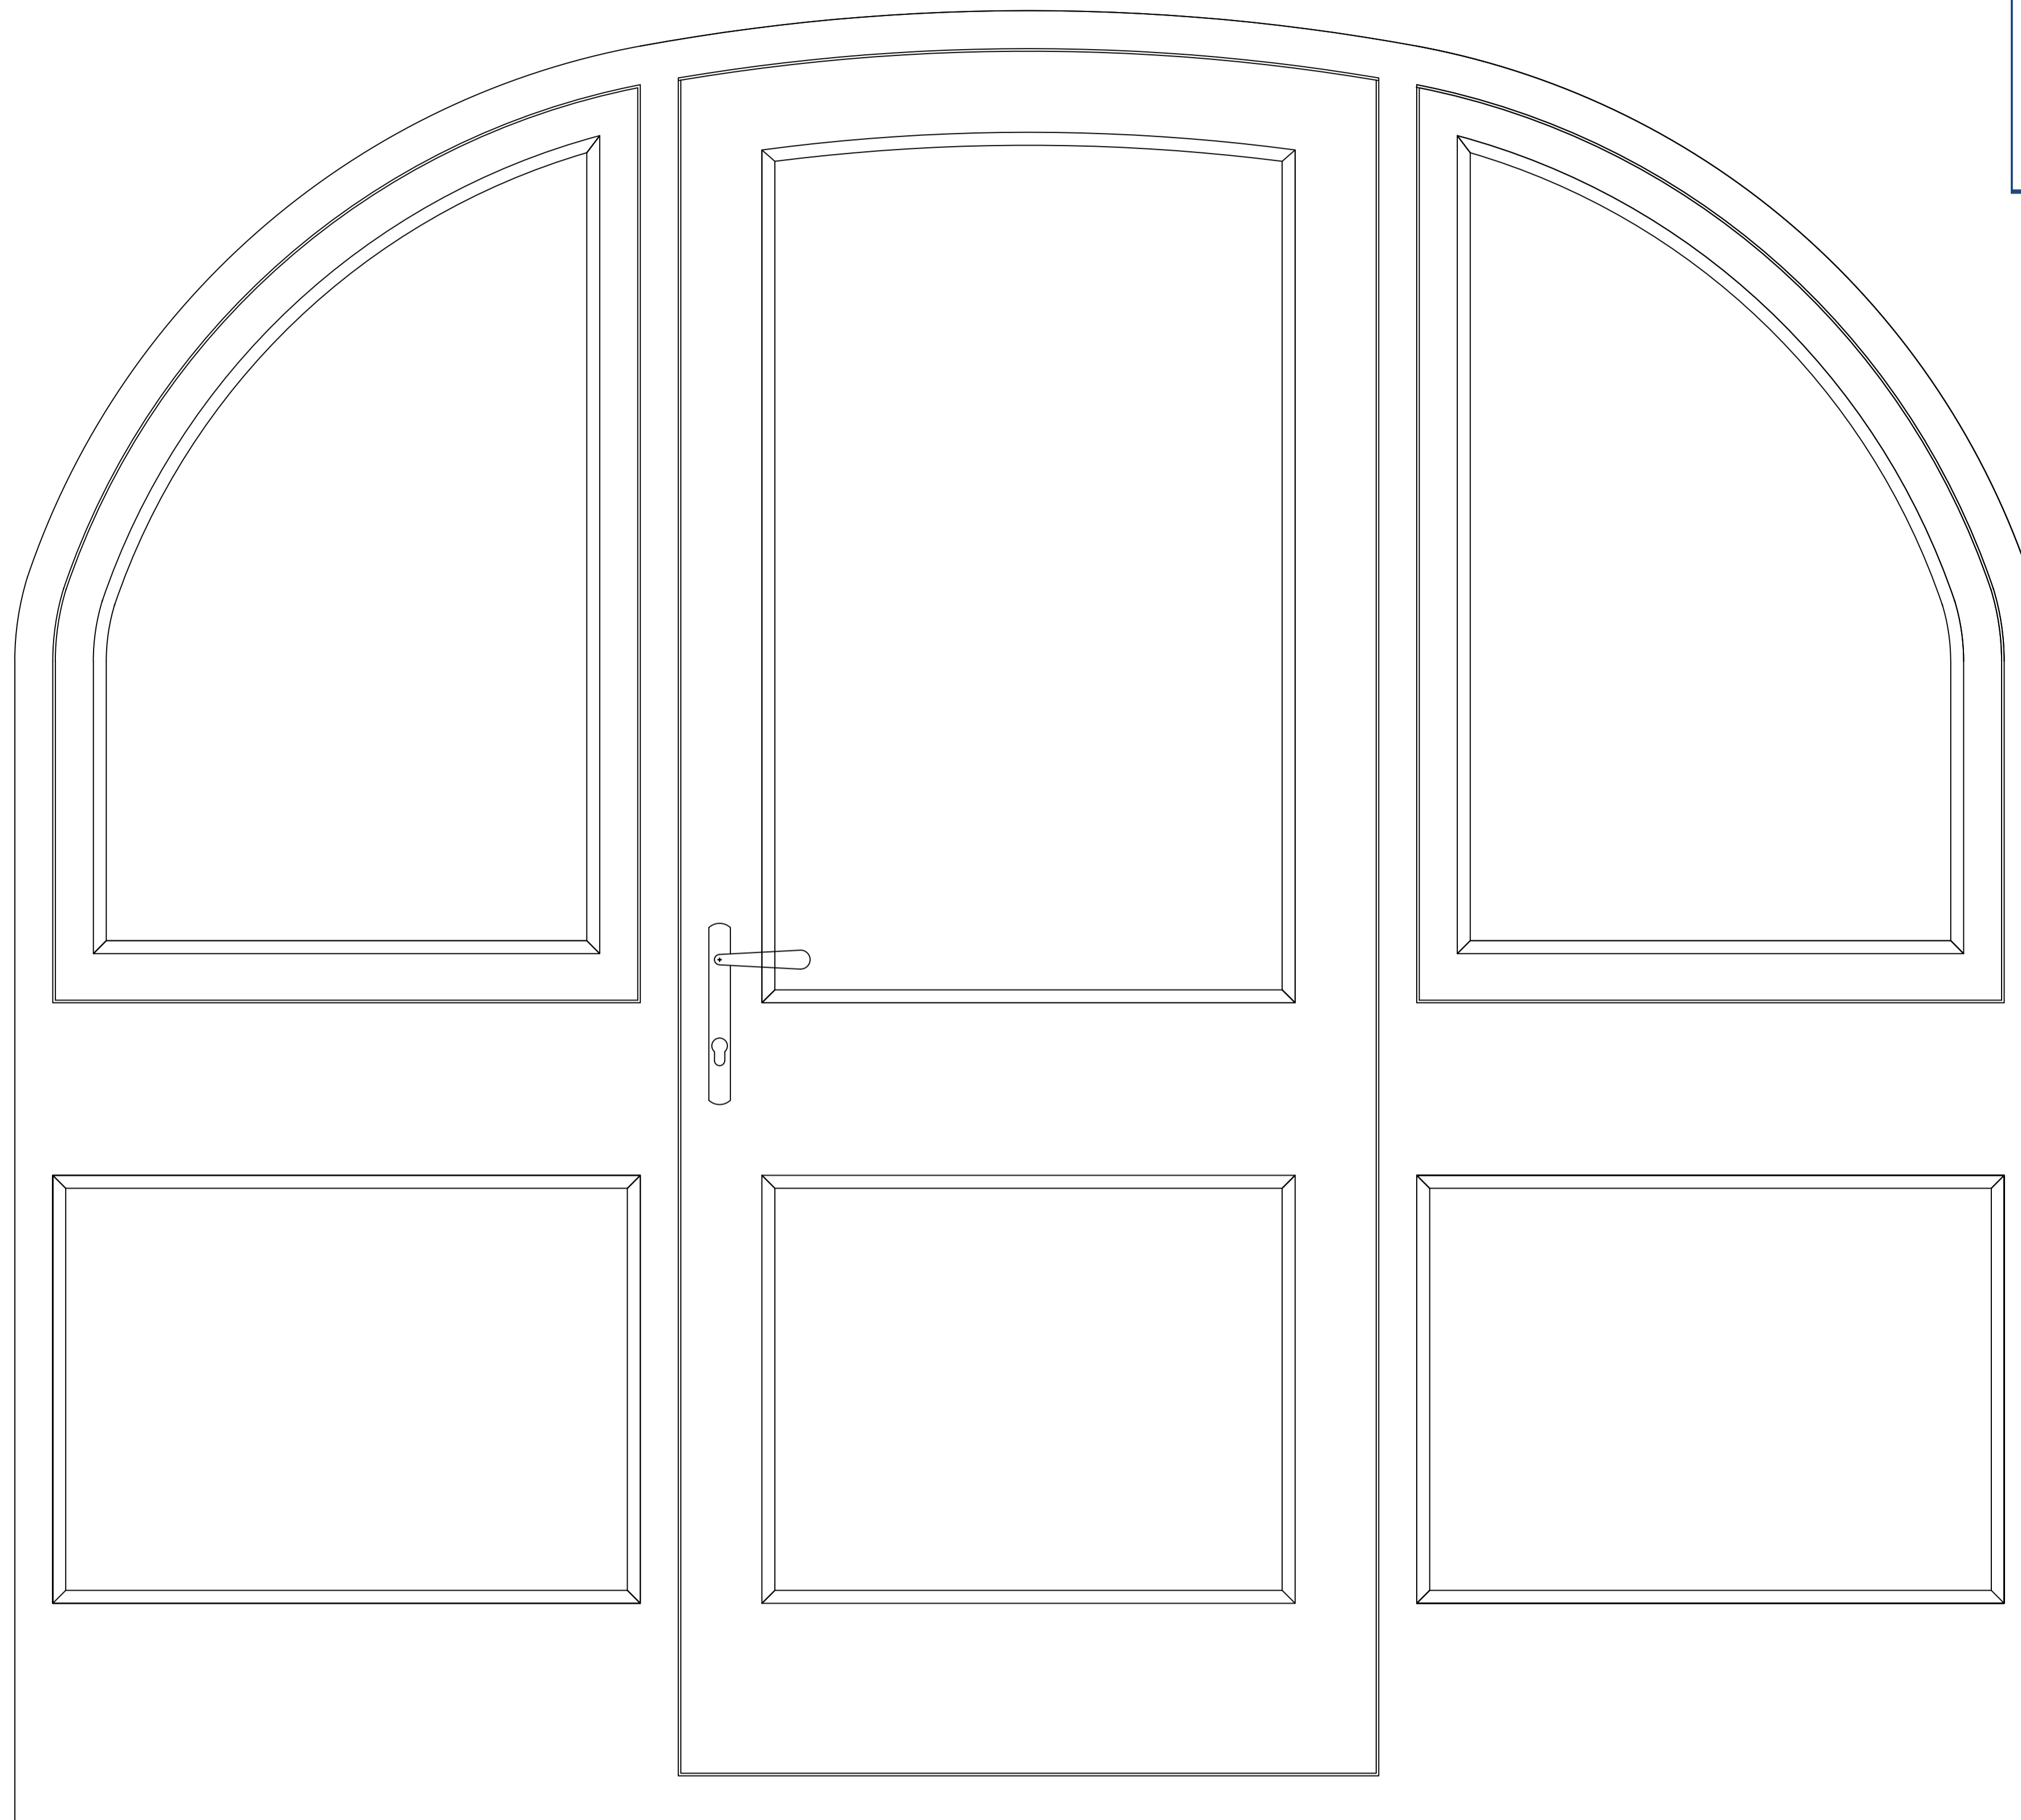

NYMNPA
14/02/2022

AMENDED

General Notes

Appendix A
 New Door set
 Made from Accoya
 Colour white
 Factory finish Sikkens paint
 Glazing 4-16-4 Planitherm
 Fitted on traditional hinges with
 casement stays and fasteners
 Multipoint locking door


Bay view cottage
 Lounge X1

	Revision 1	
No.	Revision/Issue	Date



Firm Name and Address
 Ryedale Joinery Ltd
 Unit 9B
 Beansheaf ind park
 Kirby Misperton
 YO17 6BG

Project Name and Address
 Alan Brancroft
 Demensne Farm
 Robin Hoods Bay
 YO22 4QF


Project	Brancroft	Sheet
Date	14/02/22	A1
Scale	1:5	

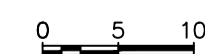

Scale bar in cm A1 Print 1:5

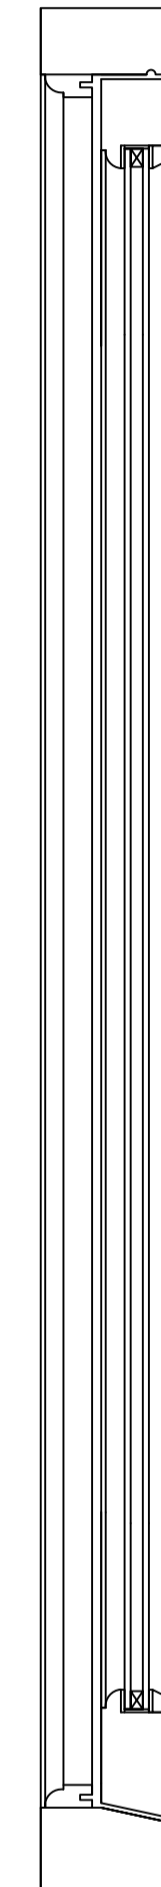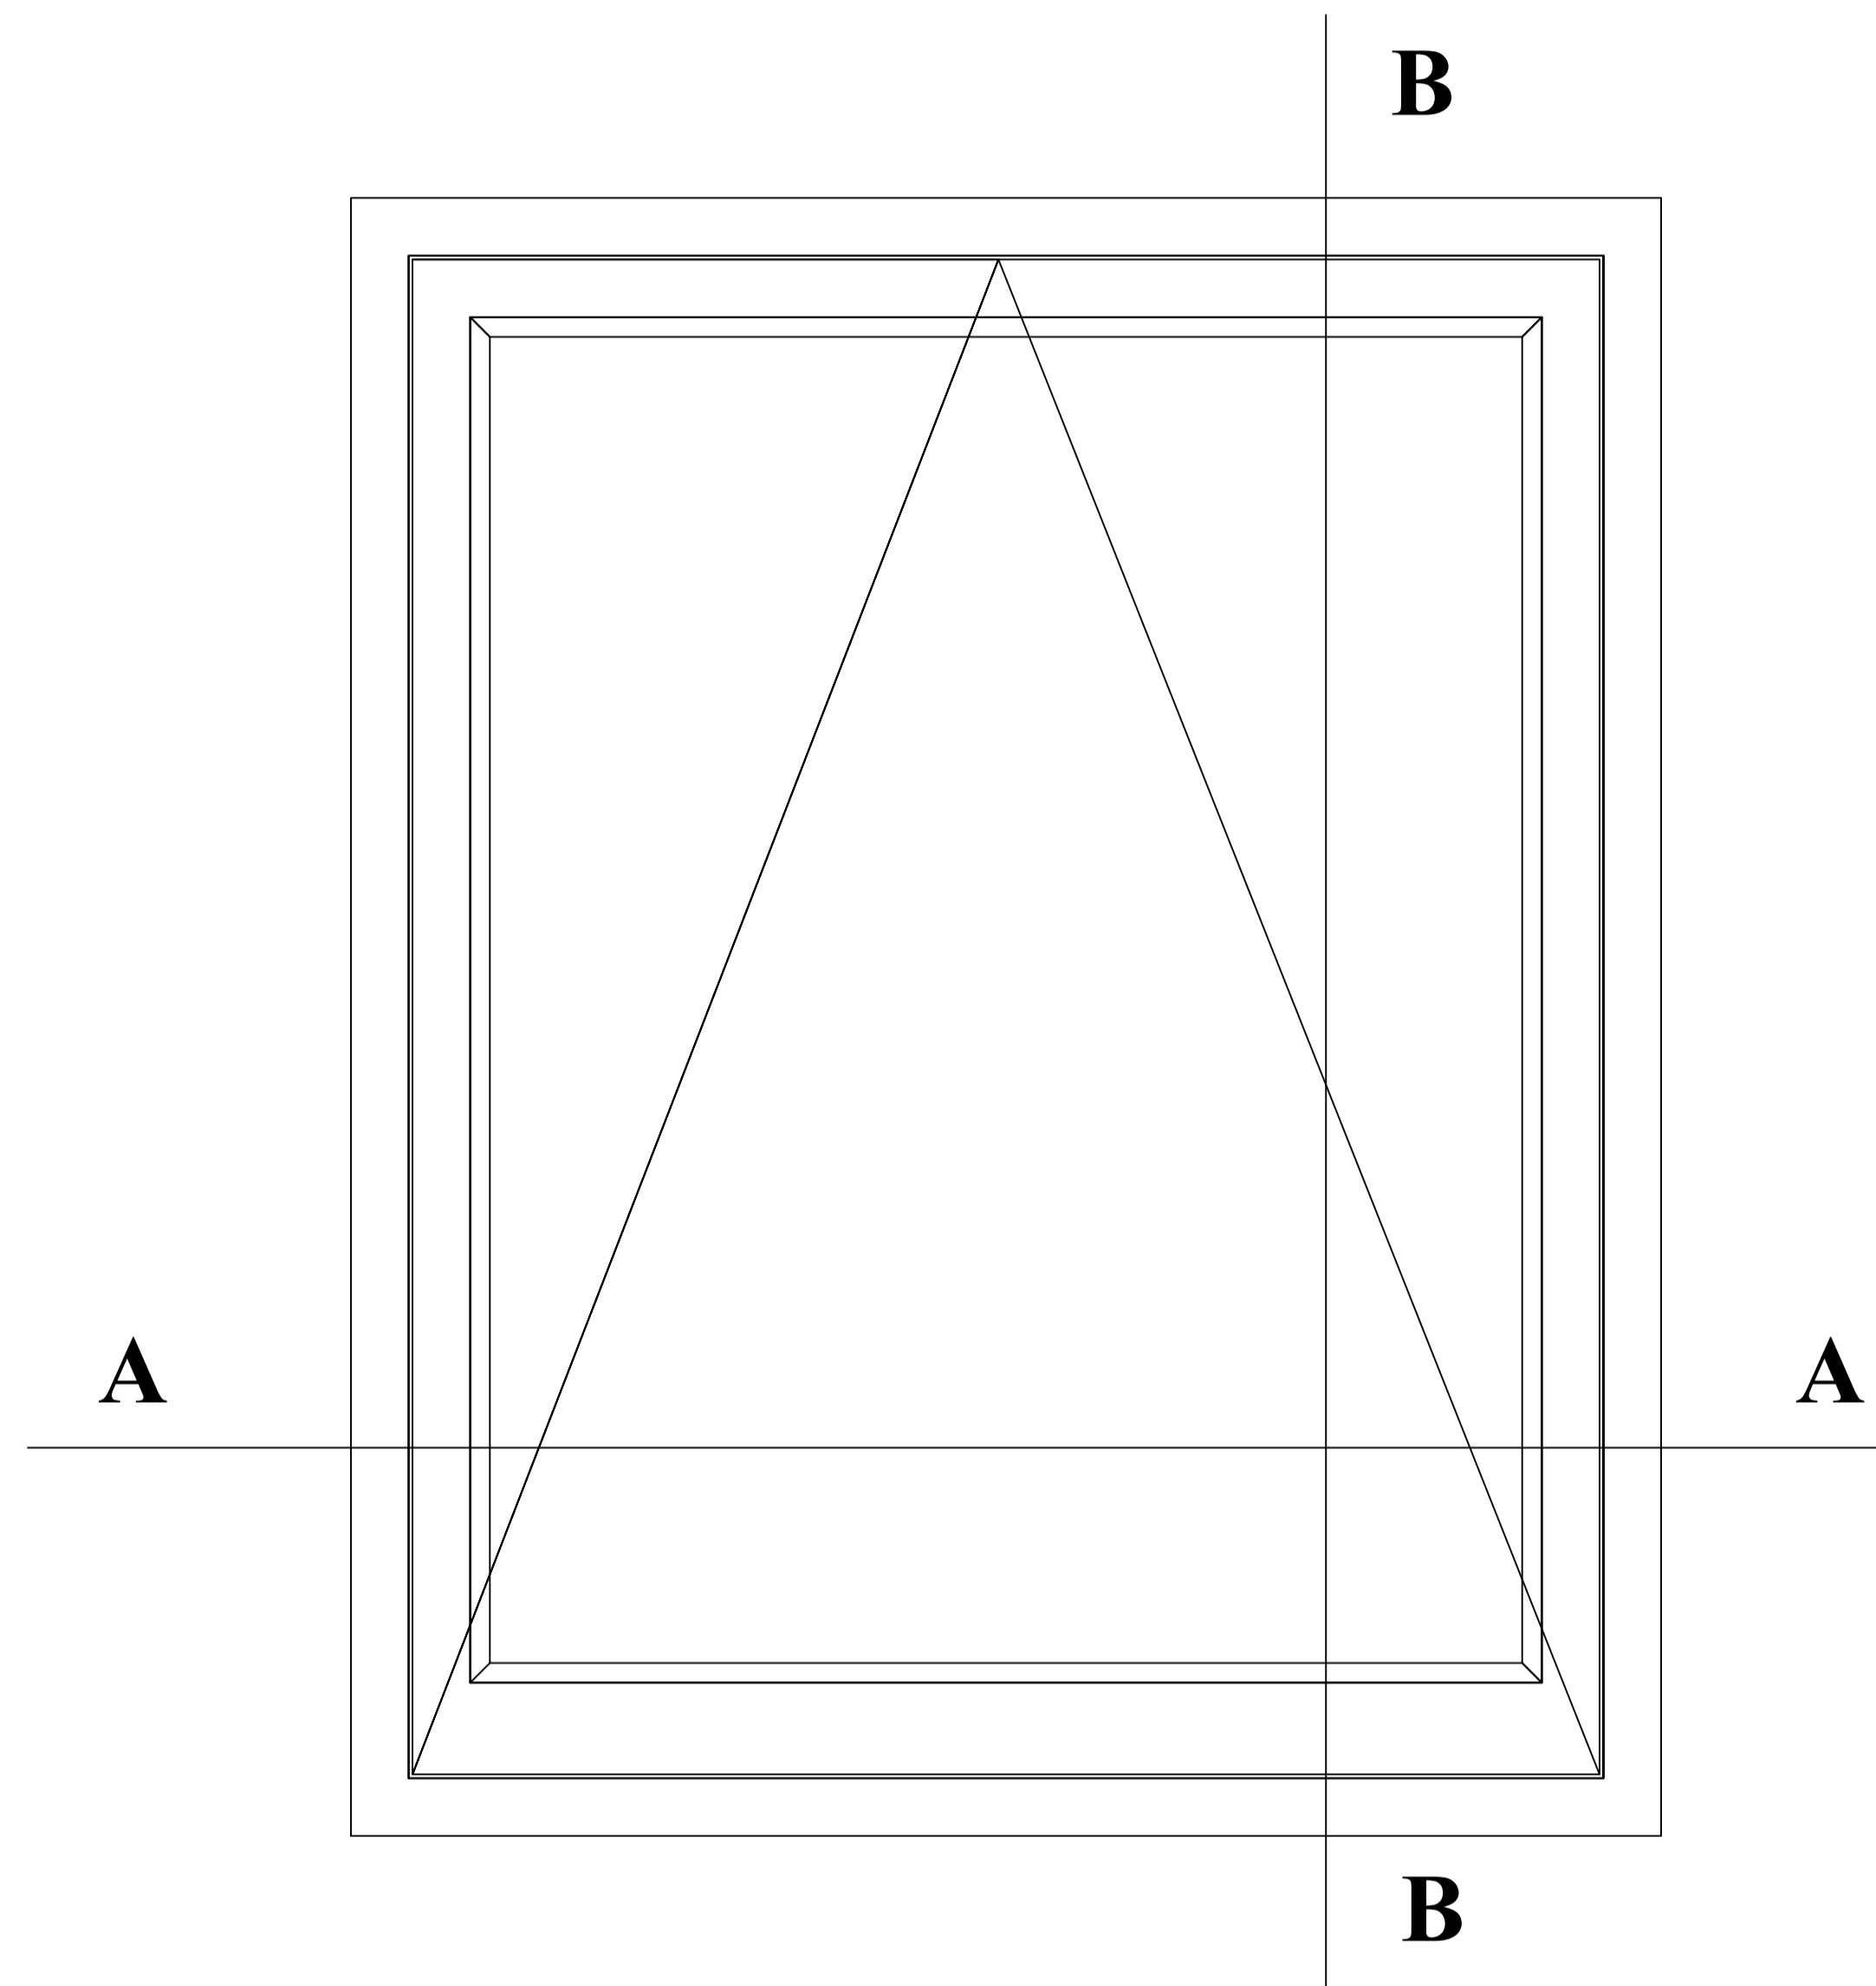

Section through B

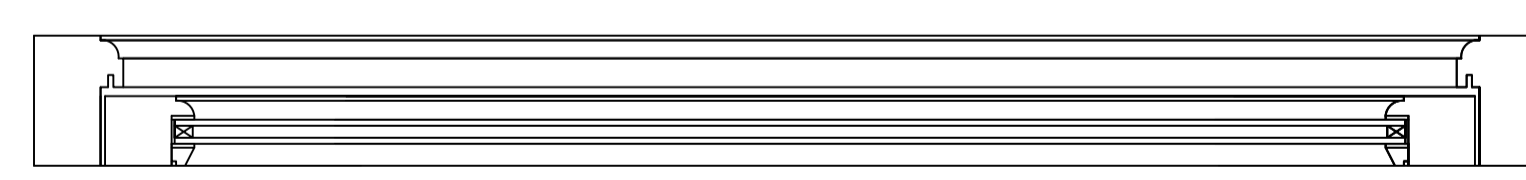

Section through A

General Notes

Appendix A
 New casement window
 Made from Accoya
 Colour white
 Factory finish Sikkens paint
 Glazing 4-16-4 Planitherm
 Fitted on traditional hinges with
 casement stays and fasteners

Byre Cottage


Bedroom X2

No.	Revision/Issue	Date
	Revision 1	

From Name and Address
 Ryedale Joinery Ltd
 Unit 9B
 Beansheaf ind park
 Kirby Misperton
 YO17 6BG

Project Name and Address
 Alan Brancroft
 Demensne Farm
 Robin Hoods Bay
 YO22 4QF

Project	Brancroft	Sheet	
Date	14/02/22		A1
Scale	1:5		

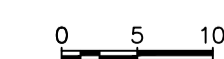

Scale bar in cm A1 Print 1:5

NYMNPA
 14/02/2022


AMENDED

General Notes

Appendix A
 New casement window
 Made from Accoya
 Colour white
 Factory finish Sikkens paint
 Glazing 4-16-4 Planitherm
 Fitted on traditional hinges with
 casement stays and fasteners

Dove Cote cottage

Bedroom 1 X1
 Bedroom 2 X2
 Bedroom 3 X1

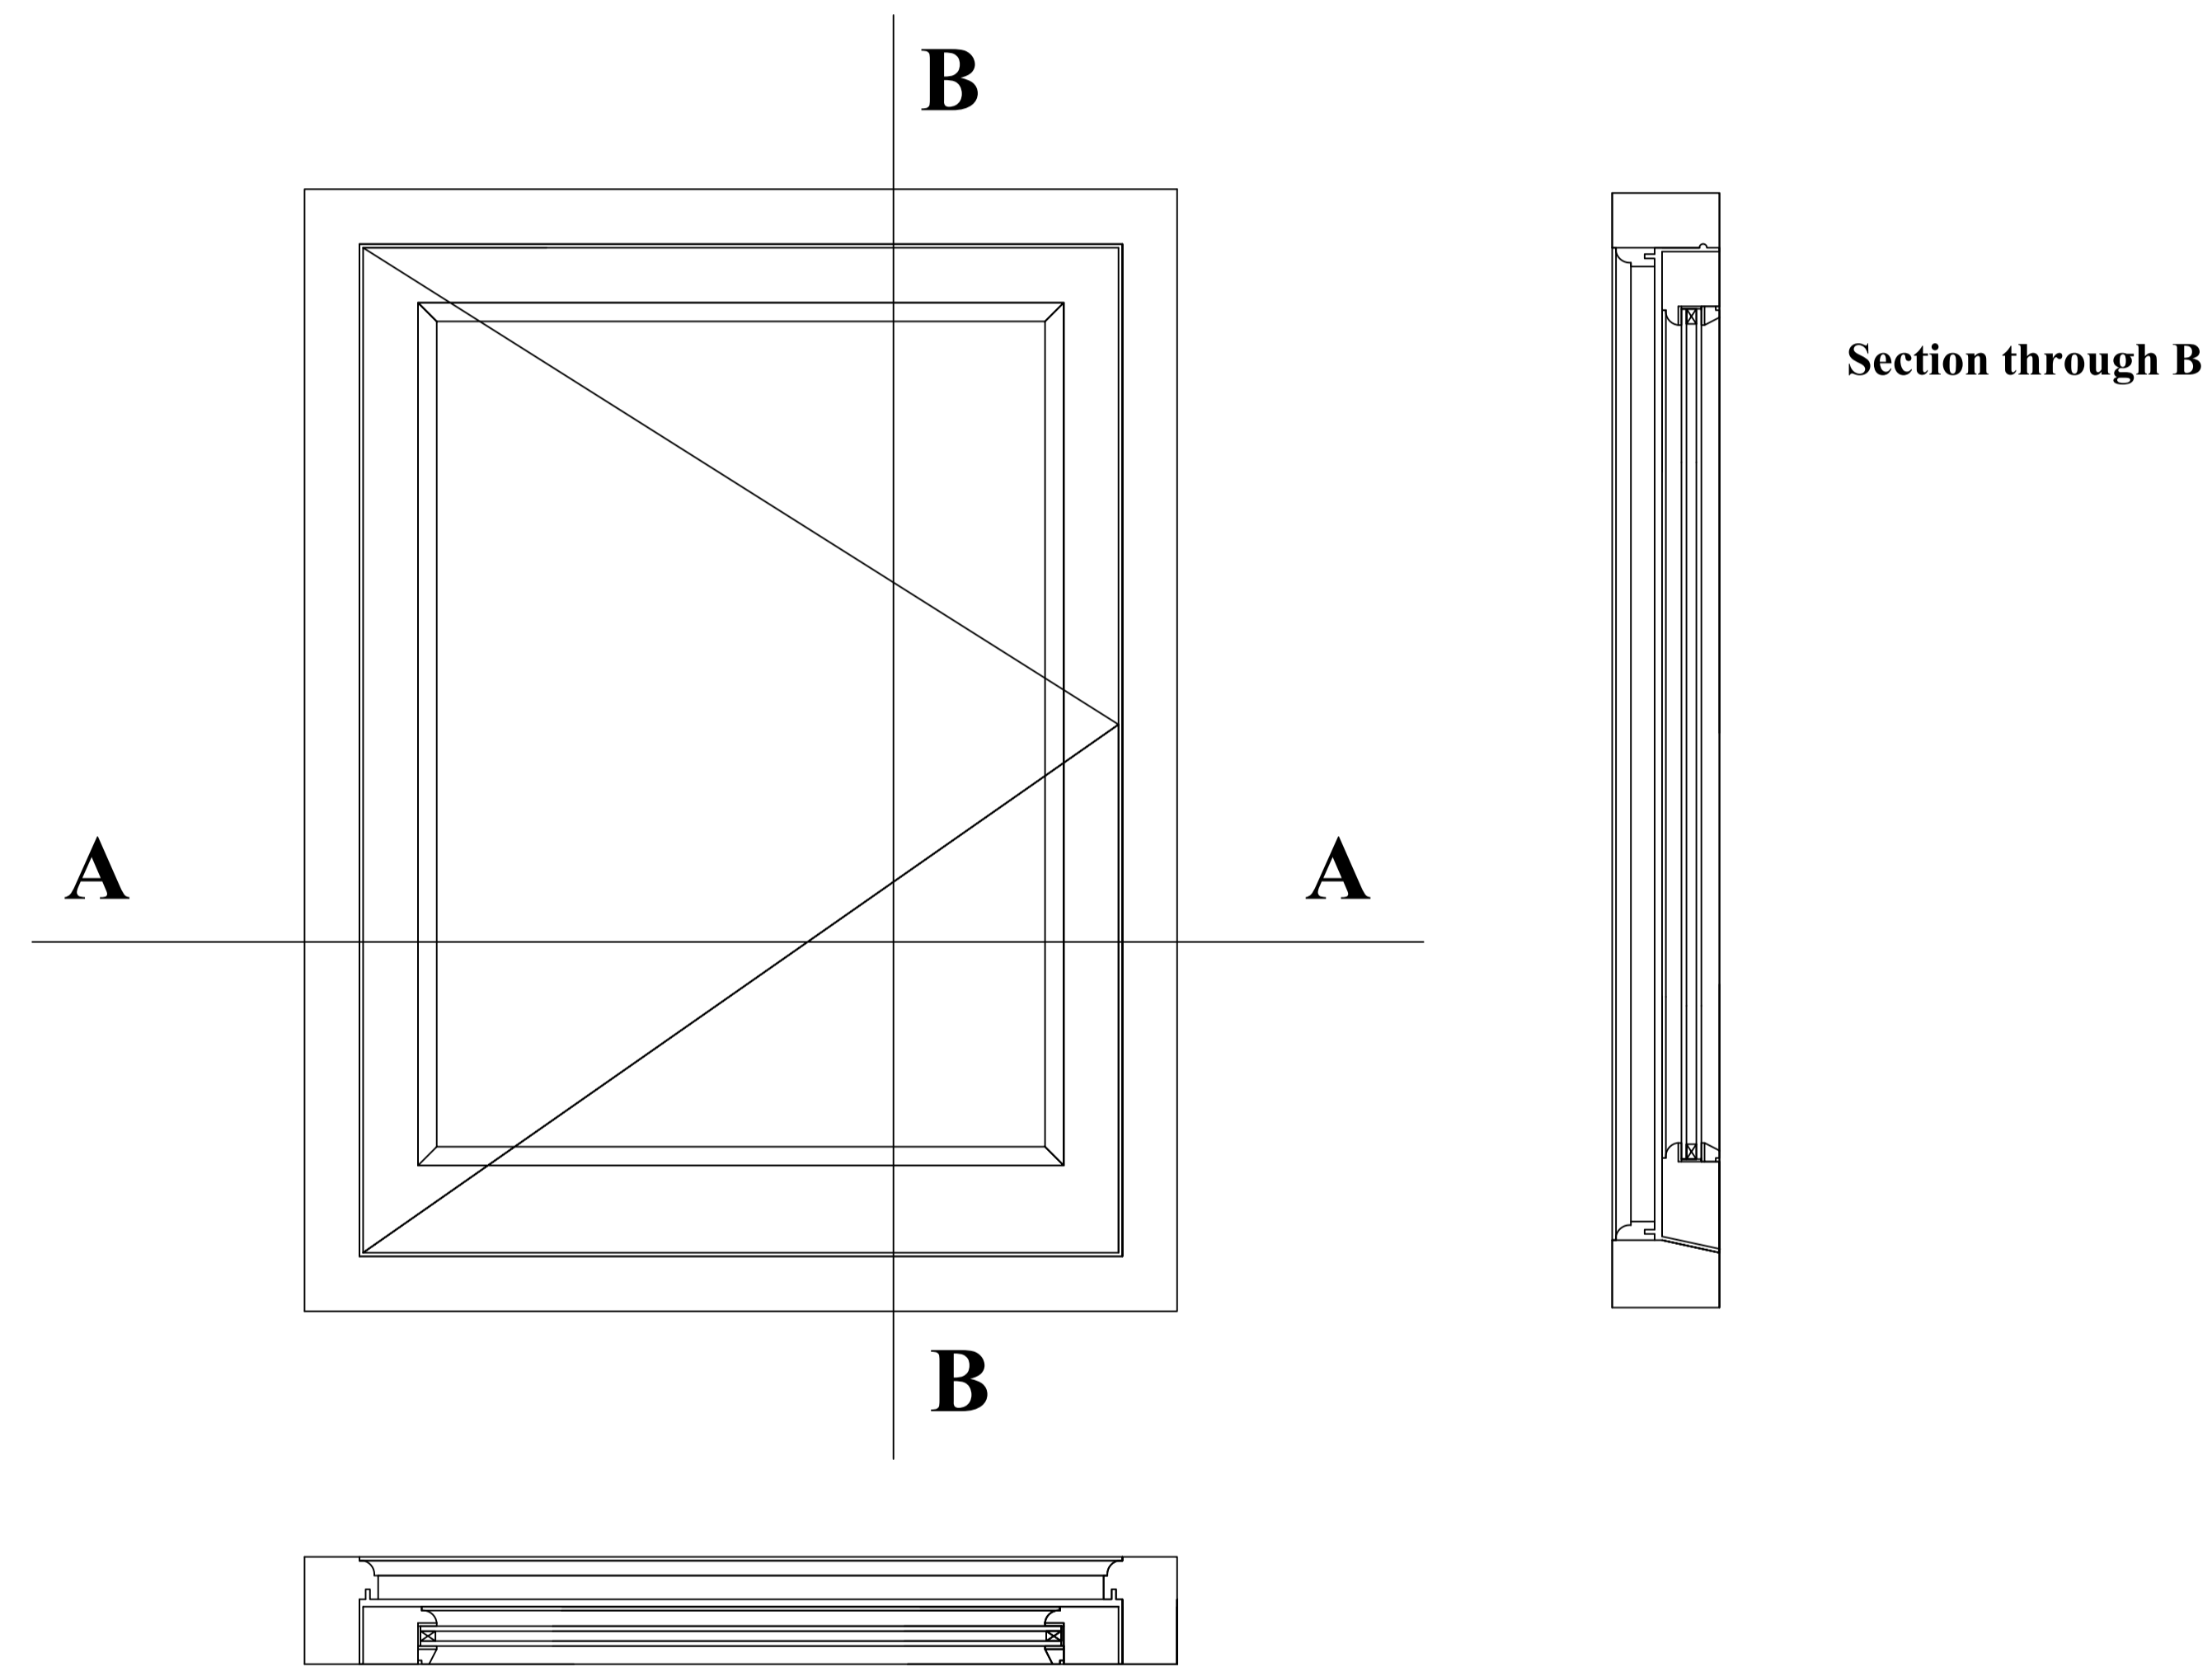

	Revision 1	
No.	Revision/Issue	Date

Firm Name and Address
 Ryedale Joinery Ltd
 Unit 9B
 Beansheaf ind park
 Kirby Misperton
 YO17 6BG


Project Name and Address
 Alan Brancroft
 Demensne Farm
 Robin Hoods Bay
 YO22 4QF

<small>Project</small>	Brancroft	<small>Sheet</small>
<small>Date</small>	14/02/22	A1
<small>Scale</small>	1:5	

NYMNPA

14/02/2022

AMENDED

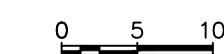


Scale bar in cm A1 Print 1:5

General Notes

Appendix A
 New casement window
 Made from Accoya
 Colour white
 Factory finish Sikkens paint
 Glazing 4-16-4 Planitherm
 Fitted on traditional hinges with
 casement stays and fasteners

Dove Cote cottage
 Landing X1

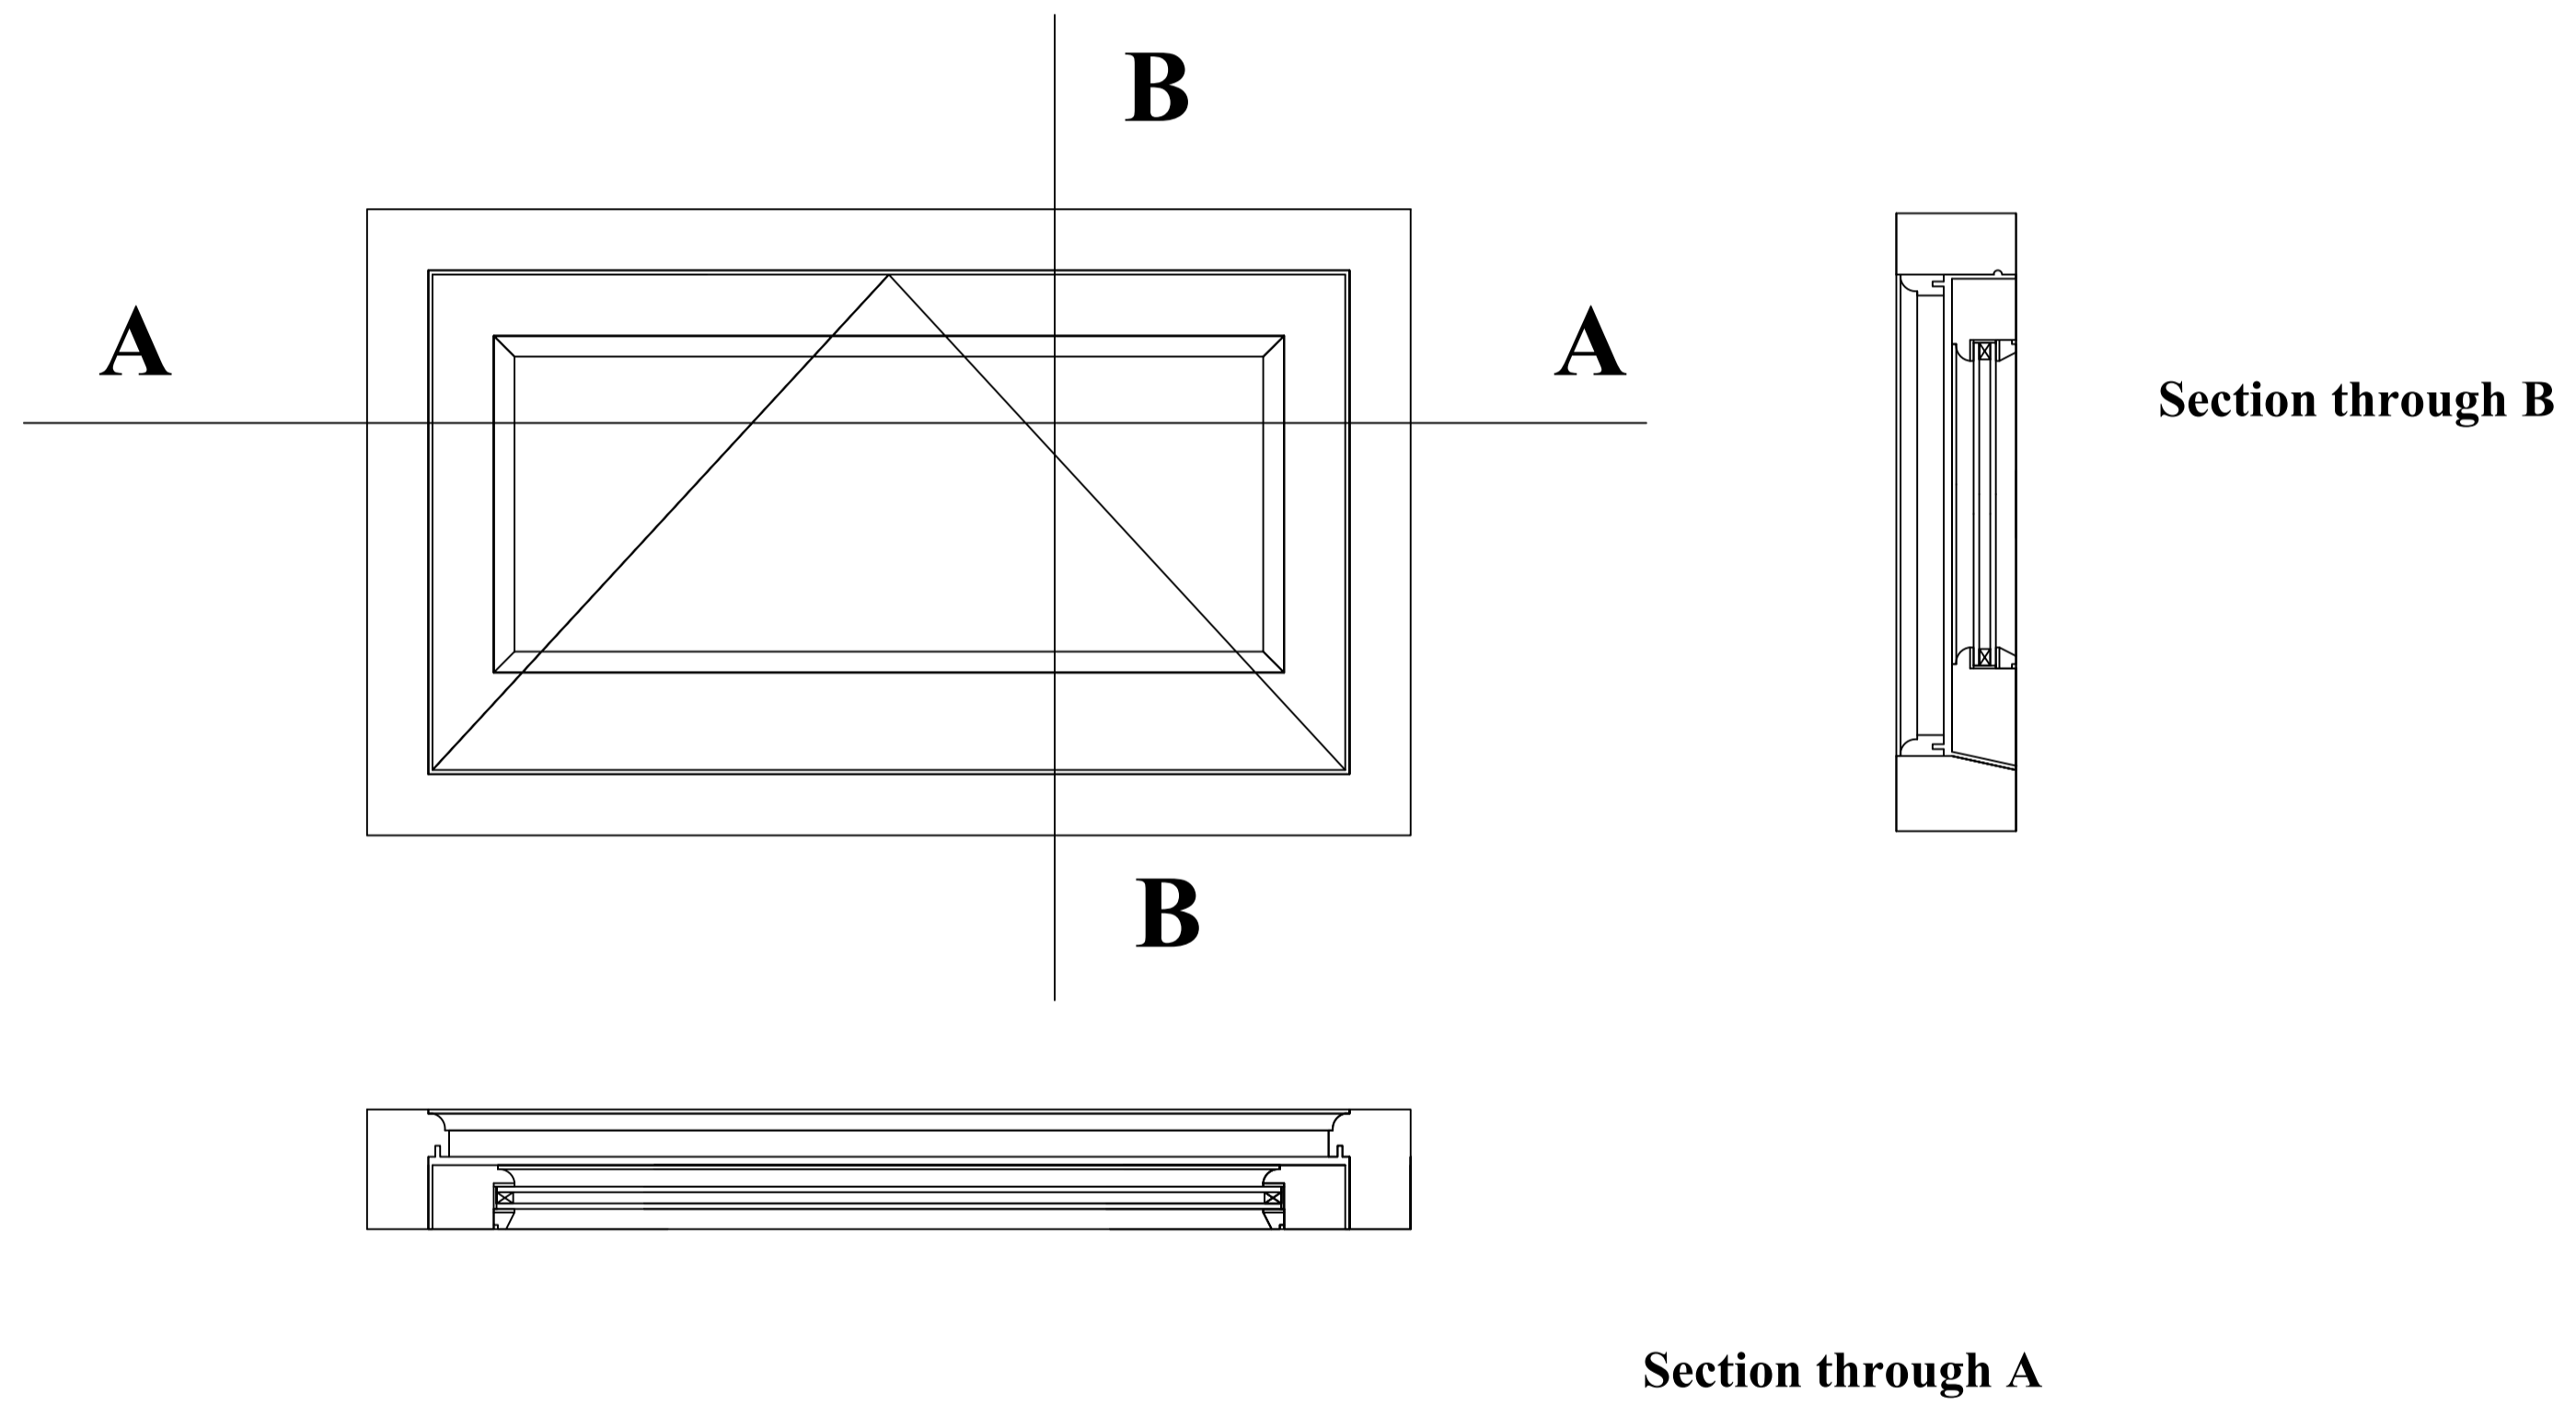

	Revision 1	
No.	Revision/Issue	Date

Firm Name and Address
 Ryedale Joinery Ltd
 Unit 9B
 Beansheaf ind park
 Kirby Misperton
 YO17 6BG


Project Name and Address
 Alan Brancroft
 Demensne Farm
 Robin Hoods Bay
 YO22 4QF

<small>Project</small>	Brancroft	<small>Sheet</small>
<small>Date</small>	14/02/22	A1
<small>Scale</small>	1:5	

NYMNP
 14/02/2022

AMENDED

0 5 10
 Scale bar in cm A1 Print 1:5

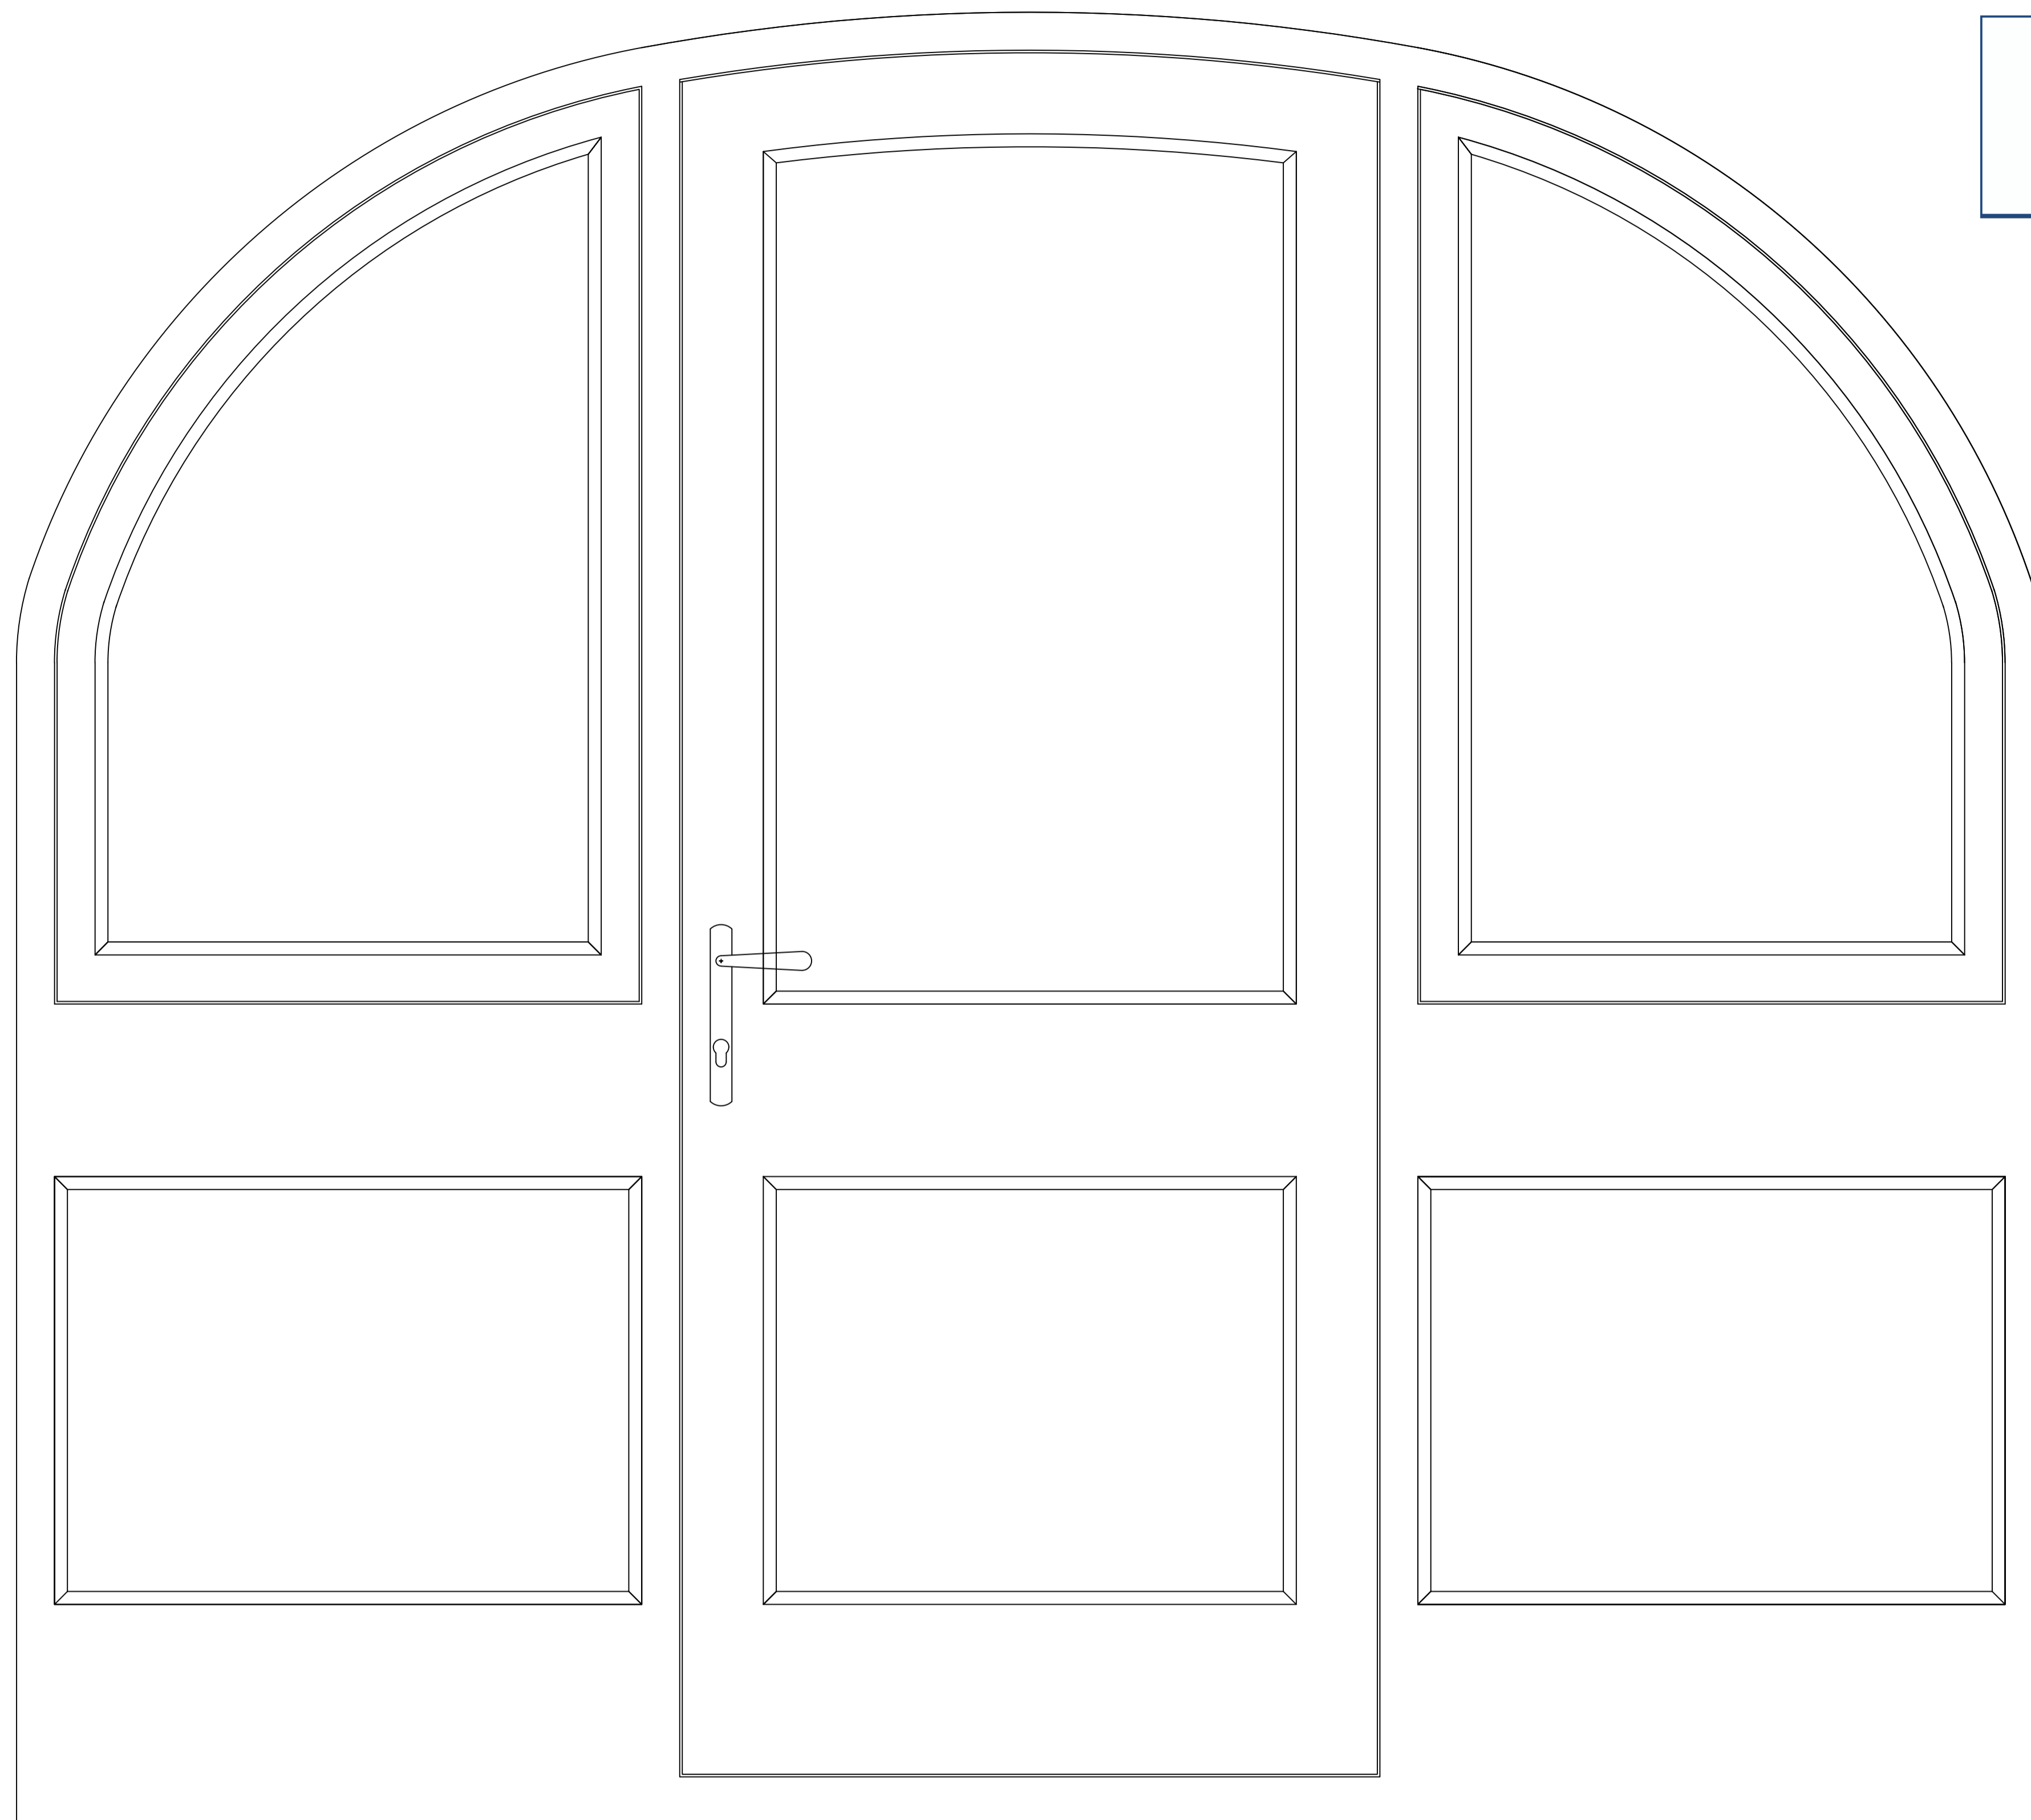

NYMNPA
14/02/2022

AMENDED

General Notes

Appendix A
New Door set
Made from Accoya
Colour white
Factory finish Sikkens paint
Glazing 4-16-4 Planitherm
Fitted on traditional hinges with
caseament stays and fasteners
Multipoint door locking

Dove Cote cottage
Lounge X1

	Revision 1	
No.	Revision/Issue	Date


Firm Name and Address

Ryedale Joinery Ltd
Unit 9B
Beansheaf ind park
Kirby Misperton
YO17 6BG


Project Name and Address

Alan Brancroft
Demensne Farm
Robin Hoods Bay
YO22 4QF

Project	Brancroft	Sheet
Date	14/02/22	A1
Scale	1:5	

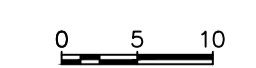

Scale bar in cm A1 Print 1:5

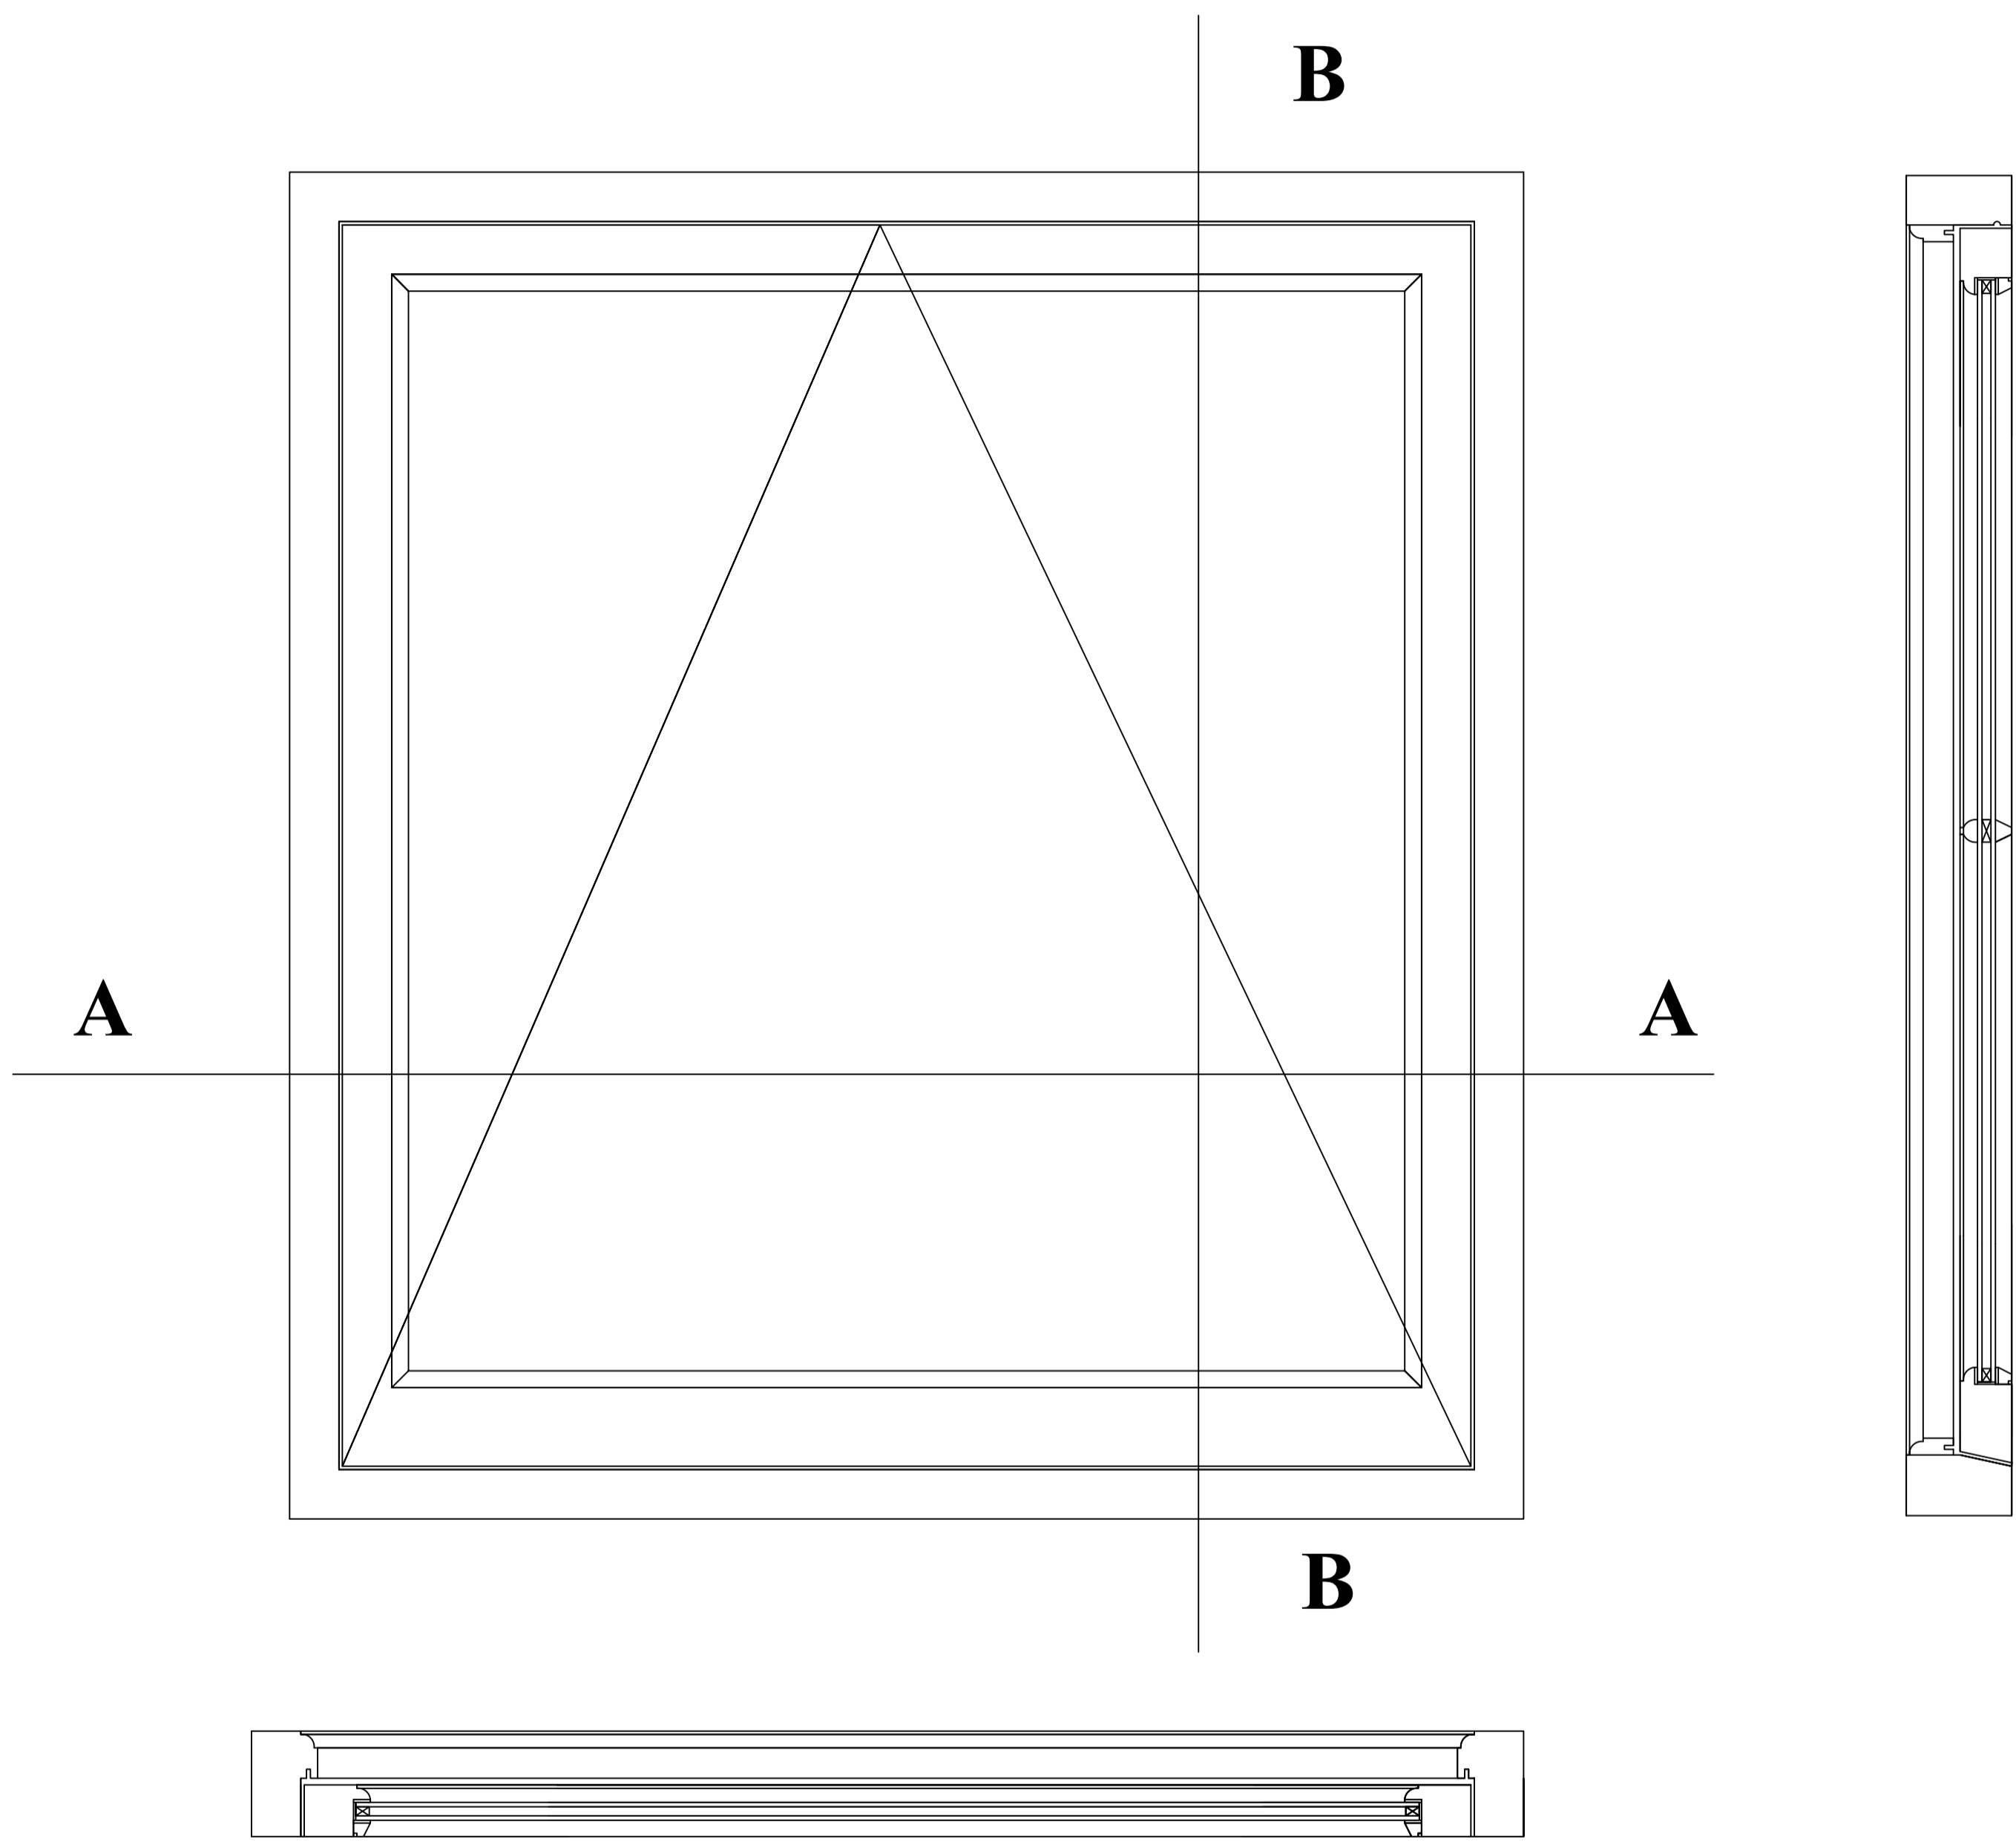

Section through B

Section through A

General Notes

Appendix A
 New casement window
 Made from Accoya
 Colour white
 Factory finish Sikkens paint
 Glazing 4-16-4 Planitherm
 Fitted on traditional hinges with
 casement stays and fasteners

Forge Cottage
 Bathroom X1

	Revision 1	
<small>No.</small>	<small>Revision/Issue</small>	<small>Date</small>

Firm Name and Address

Ryedale Joinery Ltd
 Unit 9B
 Beansheaf ind park
 Kirby Misperton
 YO17 6BG

Project Name and Address



Alan Brancroft
 Demensne Farm
 Robin Hoods Bay
 YO22 4QF

<small>Project</small> Brancroft	<small>Sheet</small>
<small>Date</small> 14/02/22	A1
<small>Scale</small> 1:5	


NYMNPA
 14/02/2022

AMENDED

0 5 10
 Scale bar in cm A1 Print 1:5

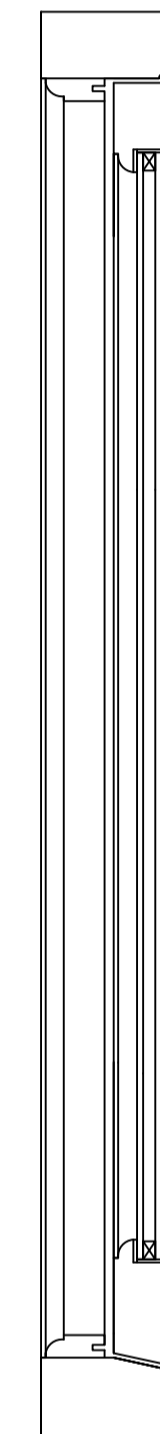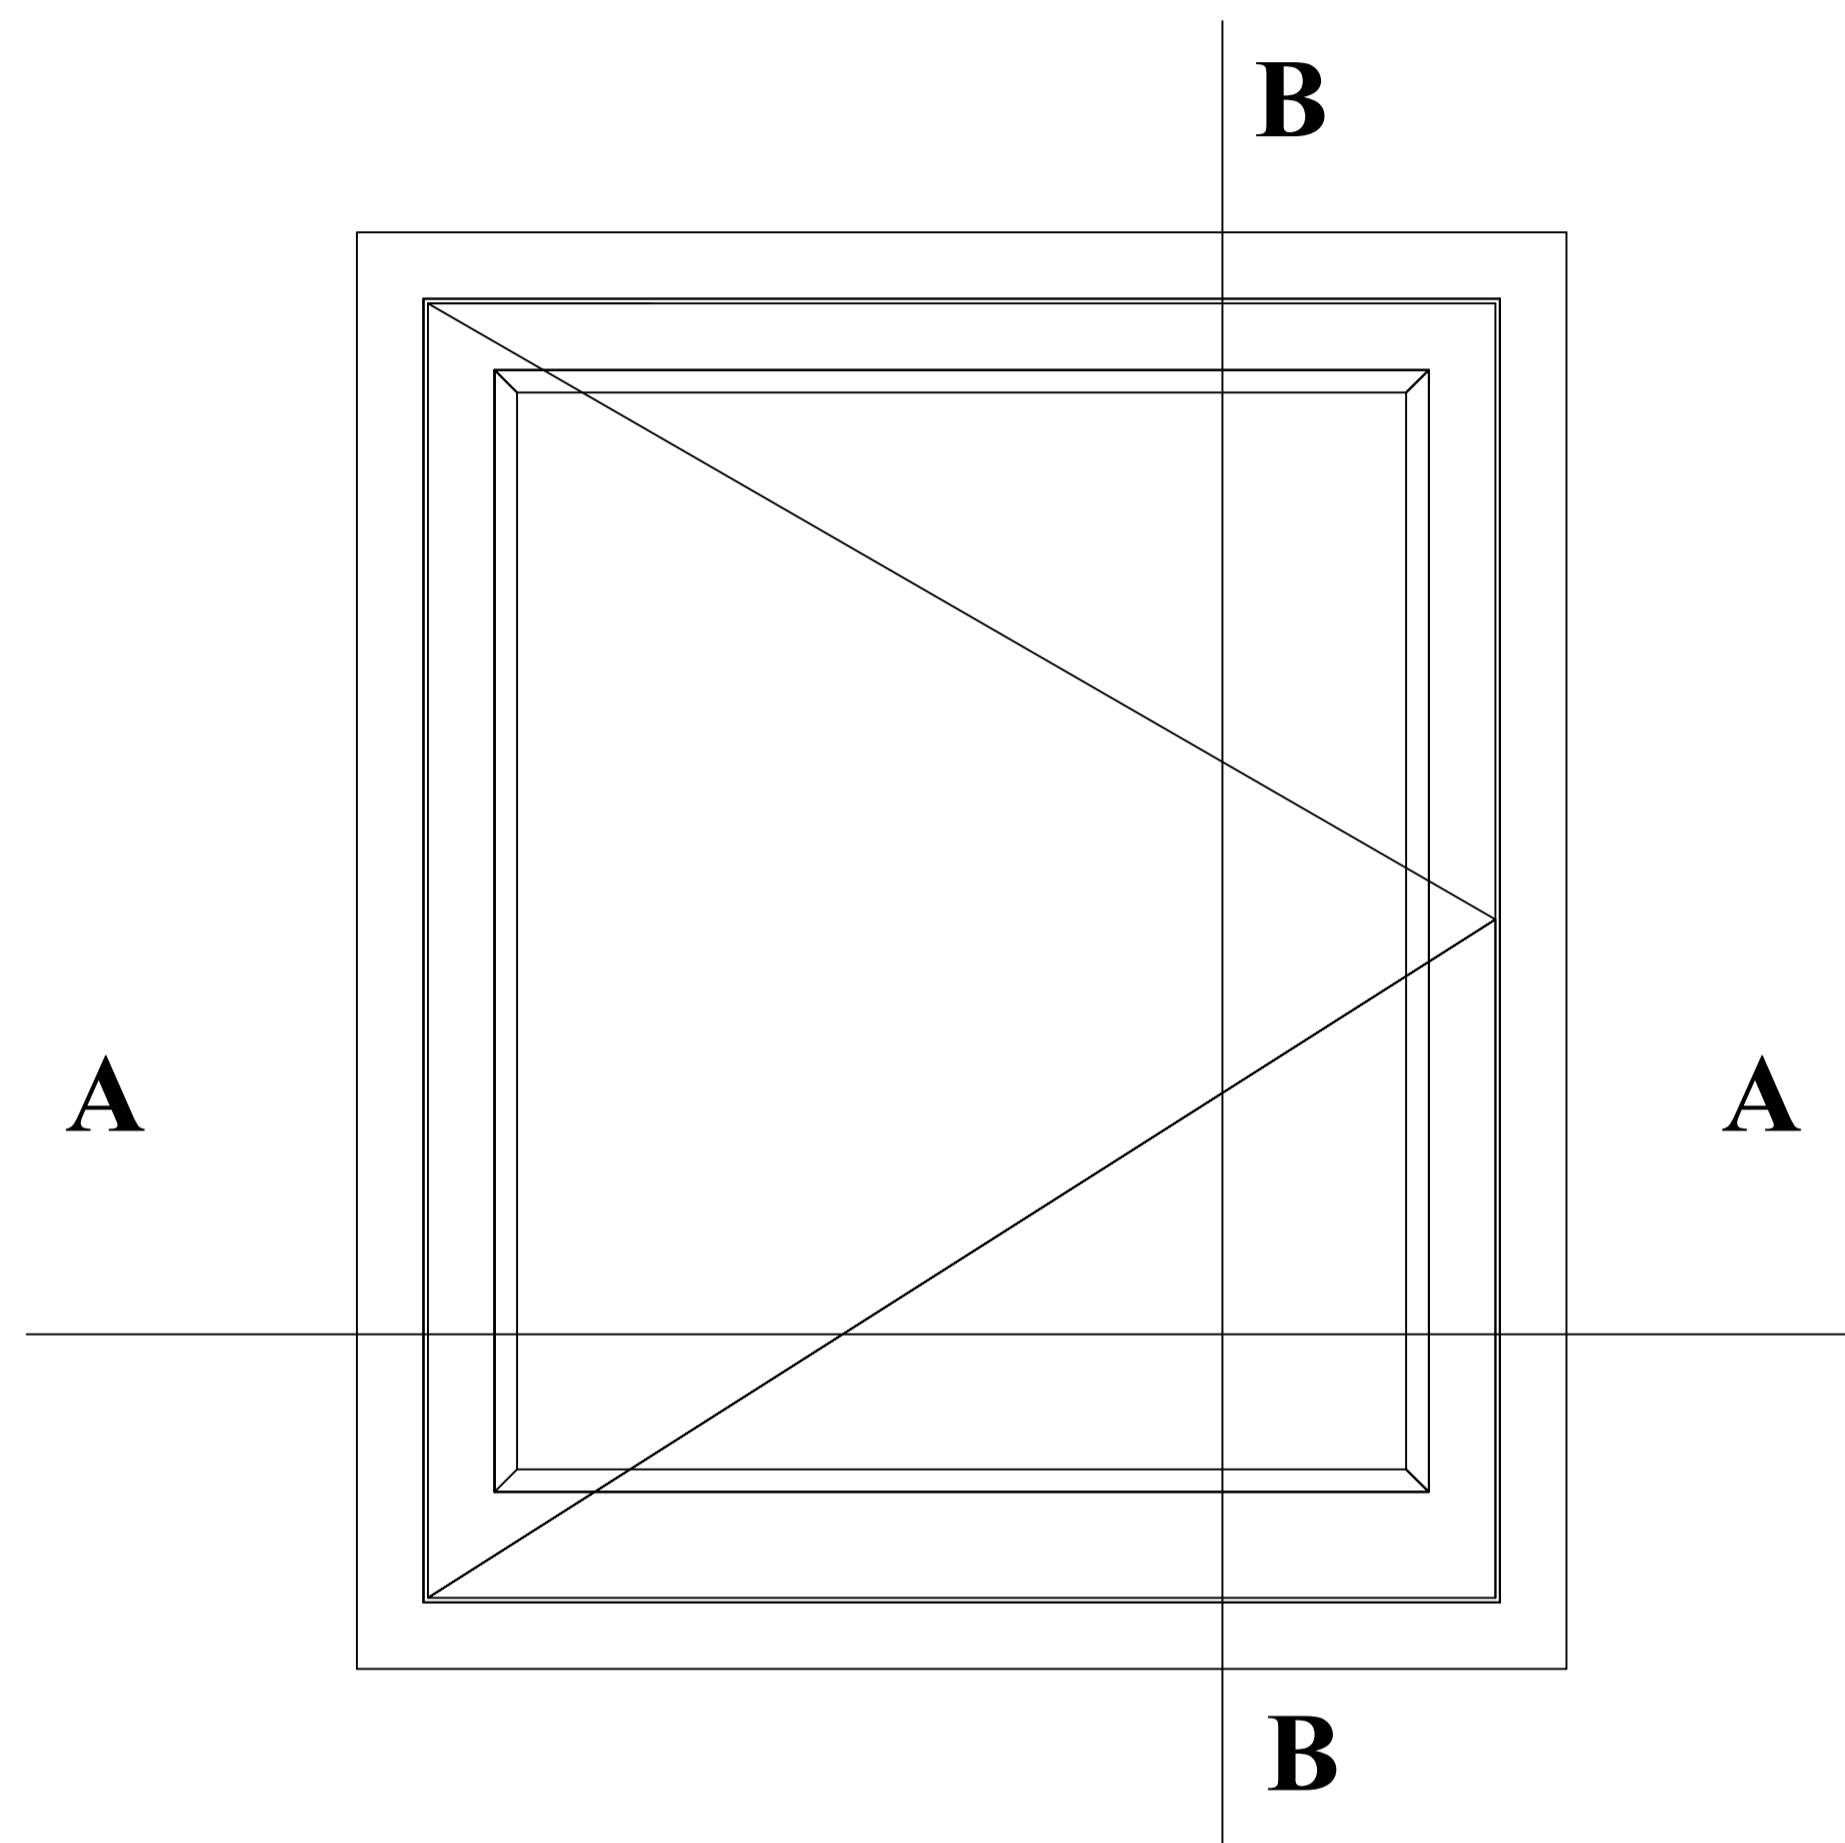

Section through B

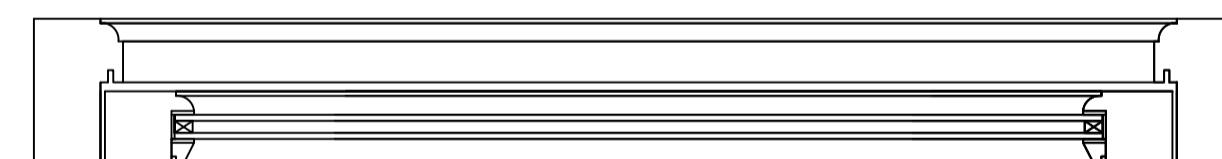

Section through A

General Notes

Appendix A
 New casement window
 Made from Accoya
 Colour white
 Factory finish Sikkens paint
 Glazing 4-16-4 Planitherm
 Fitted on traditional hinges with
 casement stays and fasteners

Forge Cottage
 Bedroom 1 X1

No.	Revision/Issue	Date
	Revision 1	

Firm Name and Address
 Ryedale Joinery Ltd
 Unit 9B
 Beansheaf ind park
 Kirby Misperton
 YO17 6BG


Project Name and Address
 Alan Brancroft
 Demensne Farm
 Robin Hoods Bay
 YO22 4QF

<small>Project</small>	Brancroft	<small>Sheet</small>	
<small>Date</small>	14/02/22		A1
<small>Scale</small>	1:5		



NYMNP

14/02/2022


AMENDED

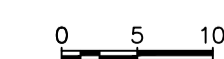

Scale bar in cm A1 Print 1:5

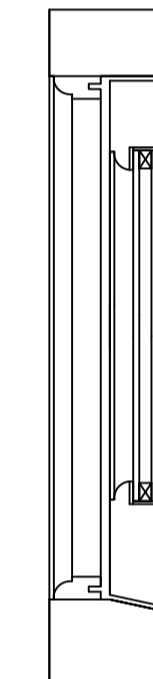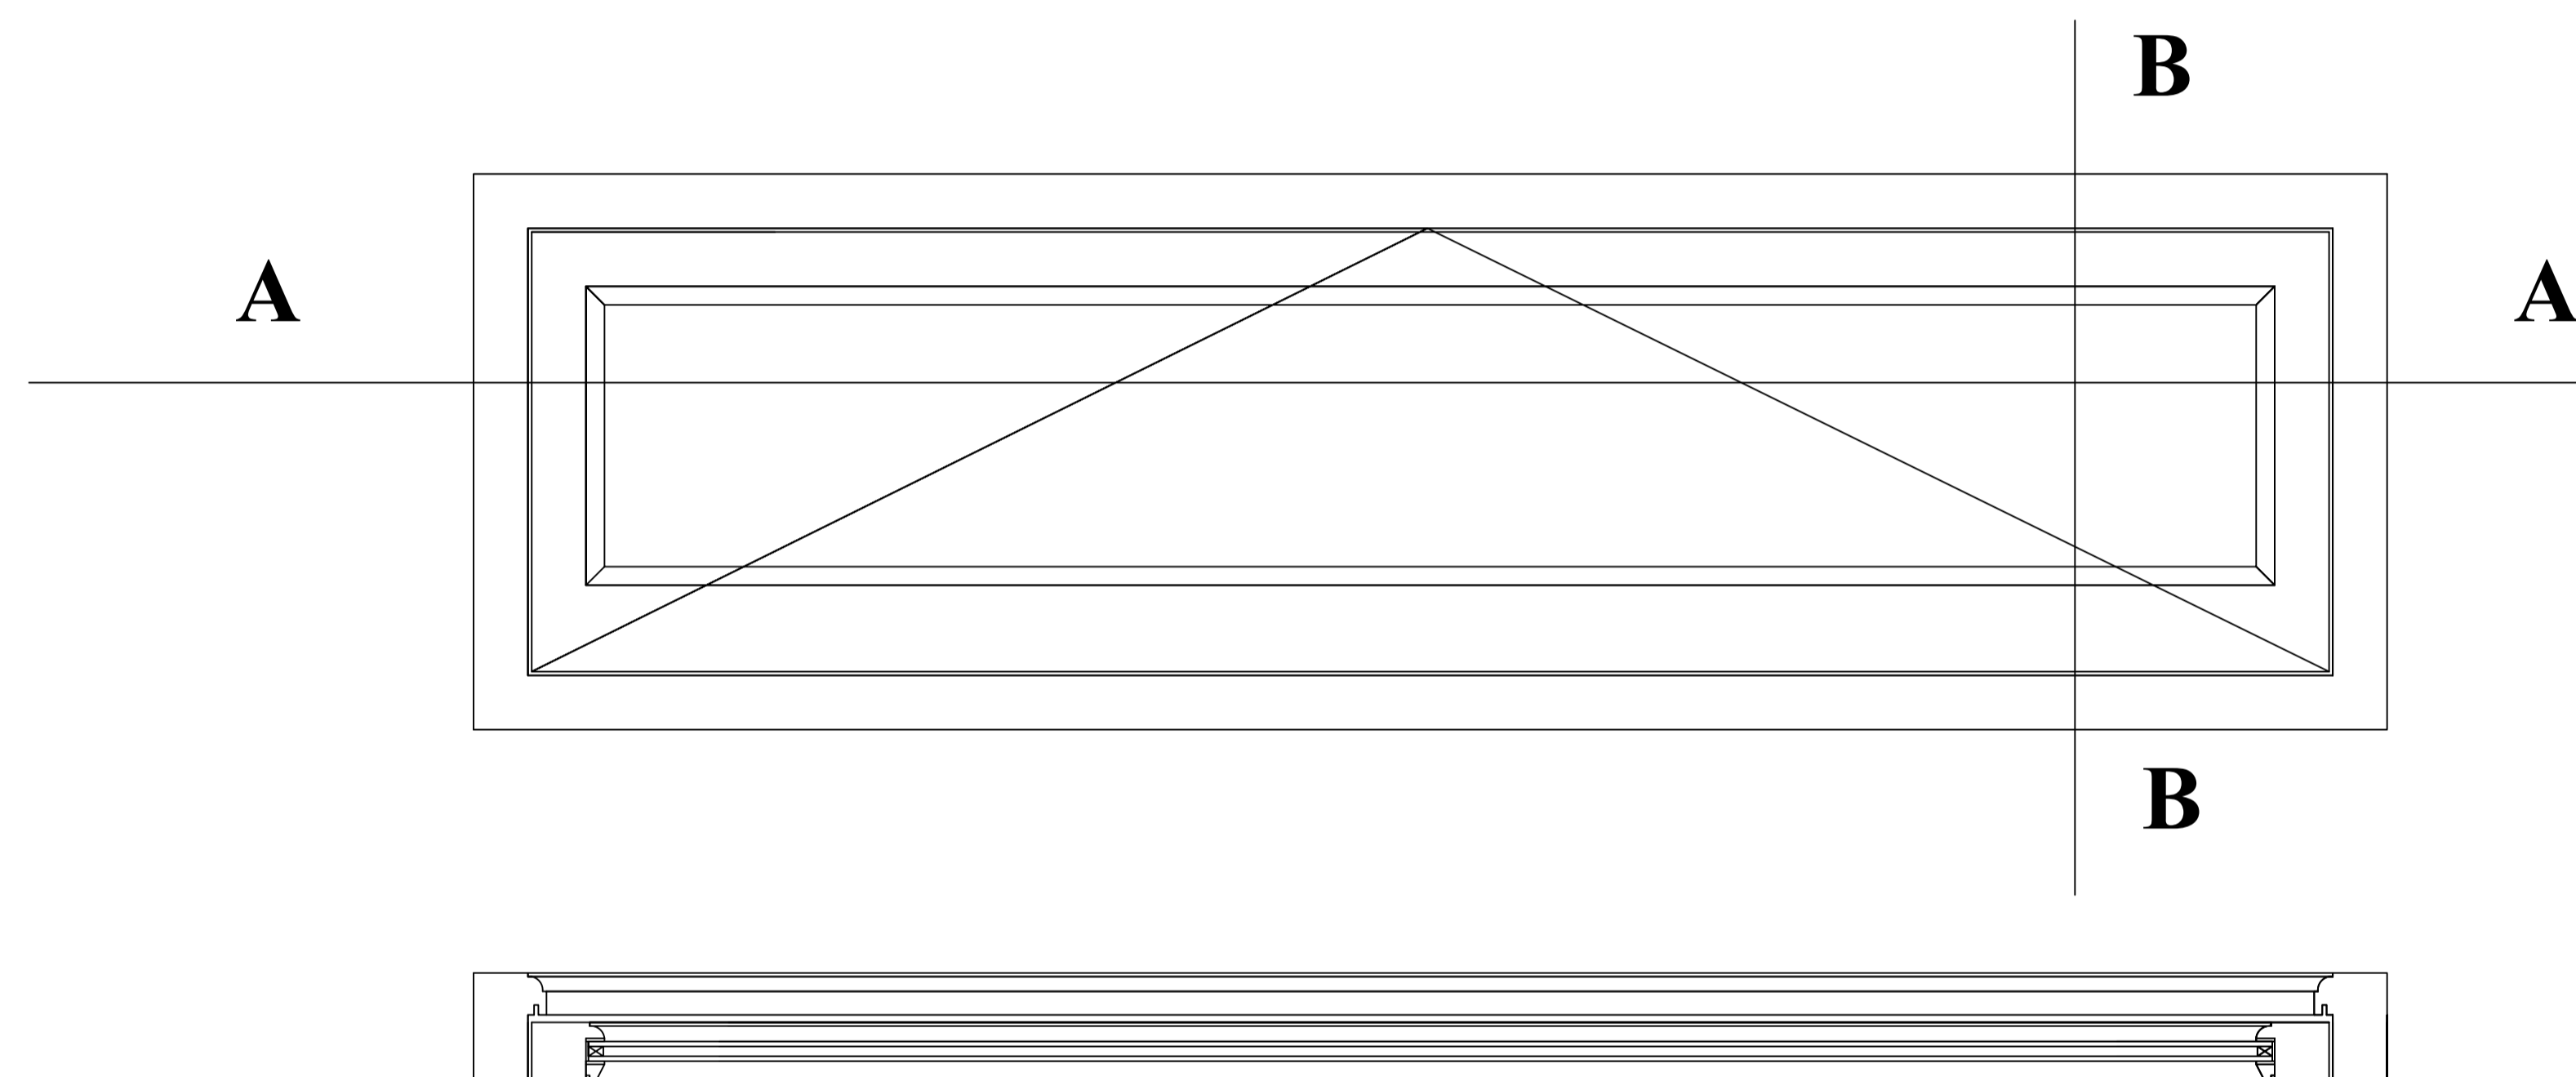

Section through B

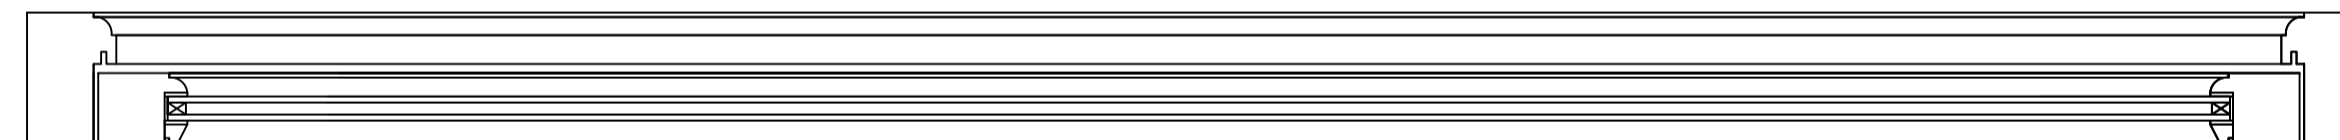

Section through A

General Notes

Appendix A
 New casement window
 Made from Accoya
 Colour white
 Factory finish Sikkens paint
 Glazing 4-16-4 Planitherm
 Fitted on traditional hinges with
 casement stays and fasteners

Forge Cottage
 Bedroom 2 X1

	Revision 1	
No.	Revision/Issue	Date

Firm Name and Address
 Ryedale Joinery Ltd
 Unit 9B
 Beansheaf ind park
 Kirby Misperton
 YO17 6BG

Project Name and Address
 Alan Brancroft
 Demensne Farm
 Robin Hoods Bay
 YO22 4QF

<small>Project</small>	Brancroft	<small>Sheet</small>
<small>Date</small>	14/02/22	A1
<small>Scale</small>	1:5	

NYMNPA
 14/02/2022


AMENDED

0 5 10
 Scale bar in cm A1 Print 1:5

General Notes

Appendix A
 New casement window
 Made from Accoya
 Colour white
 Factory finish Sikkens paint
 Glazing 4-16-4 Planitherm
 Fitted on traditional hinges with
 casement stays and fasteners

Forge Cottage
 Bedroom 2 X1

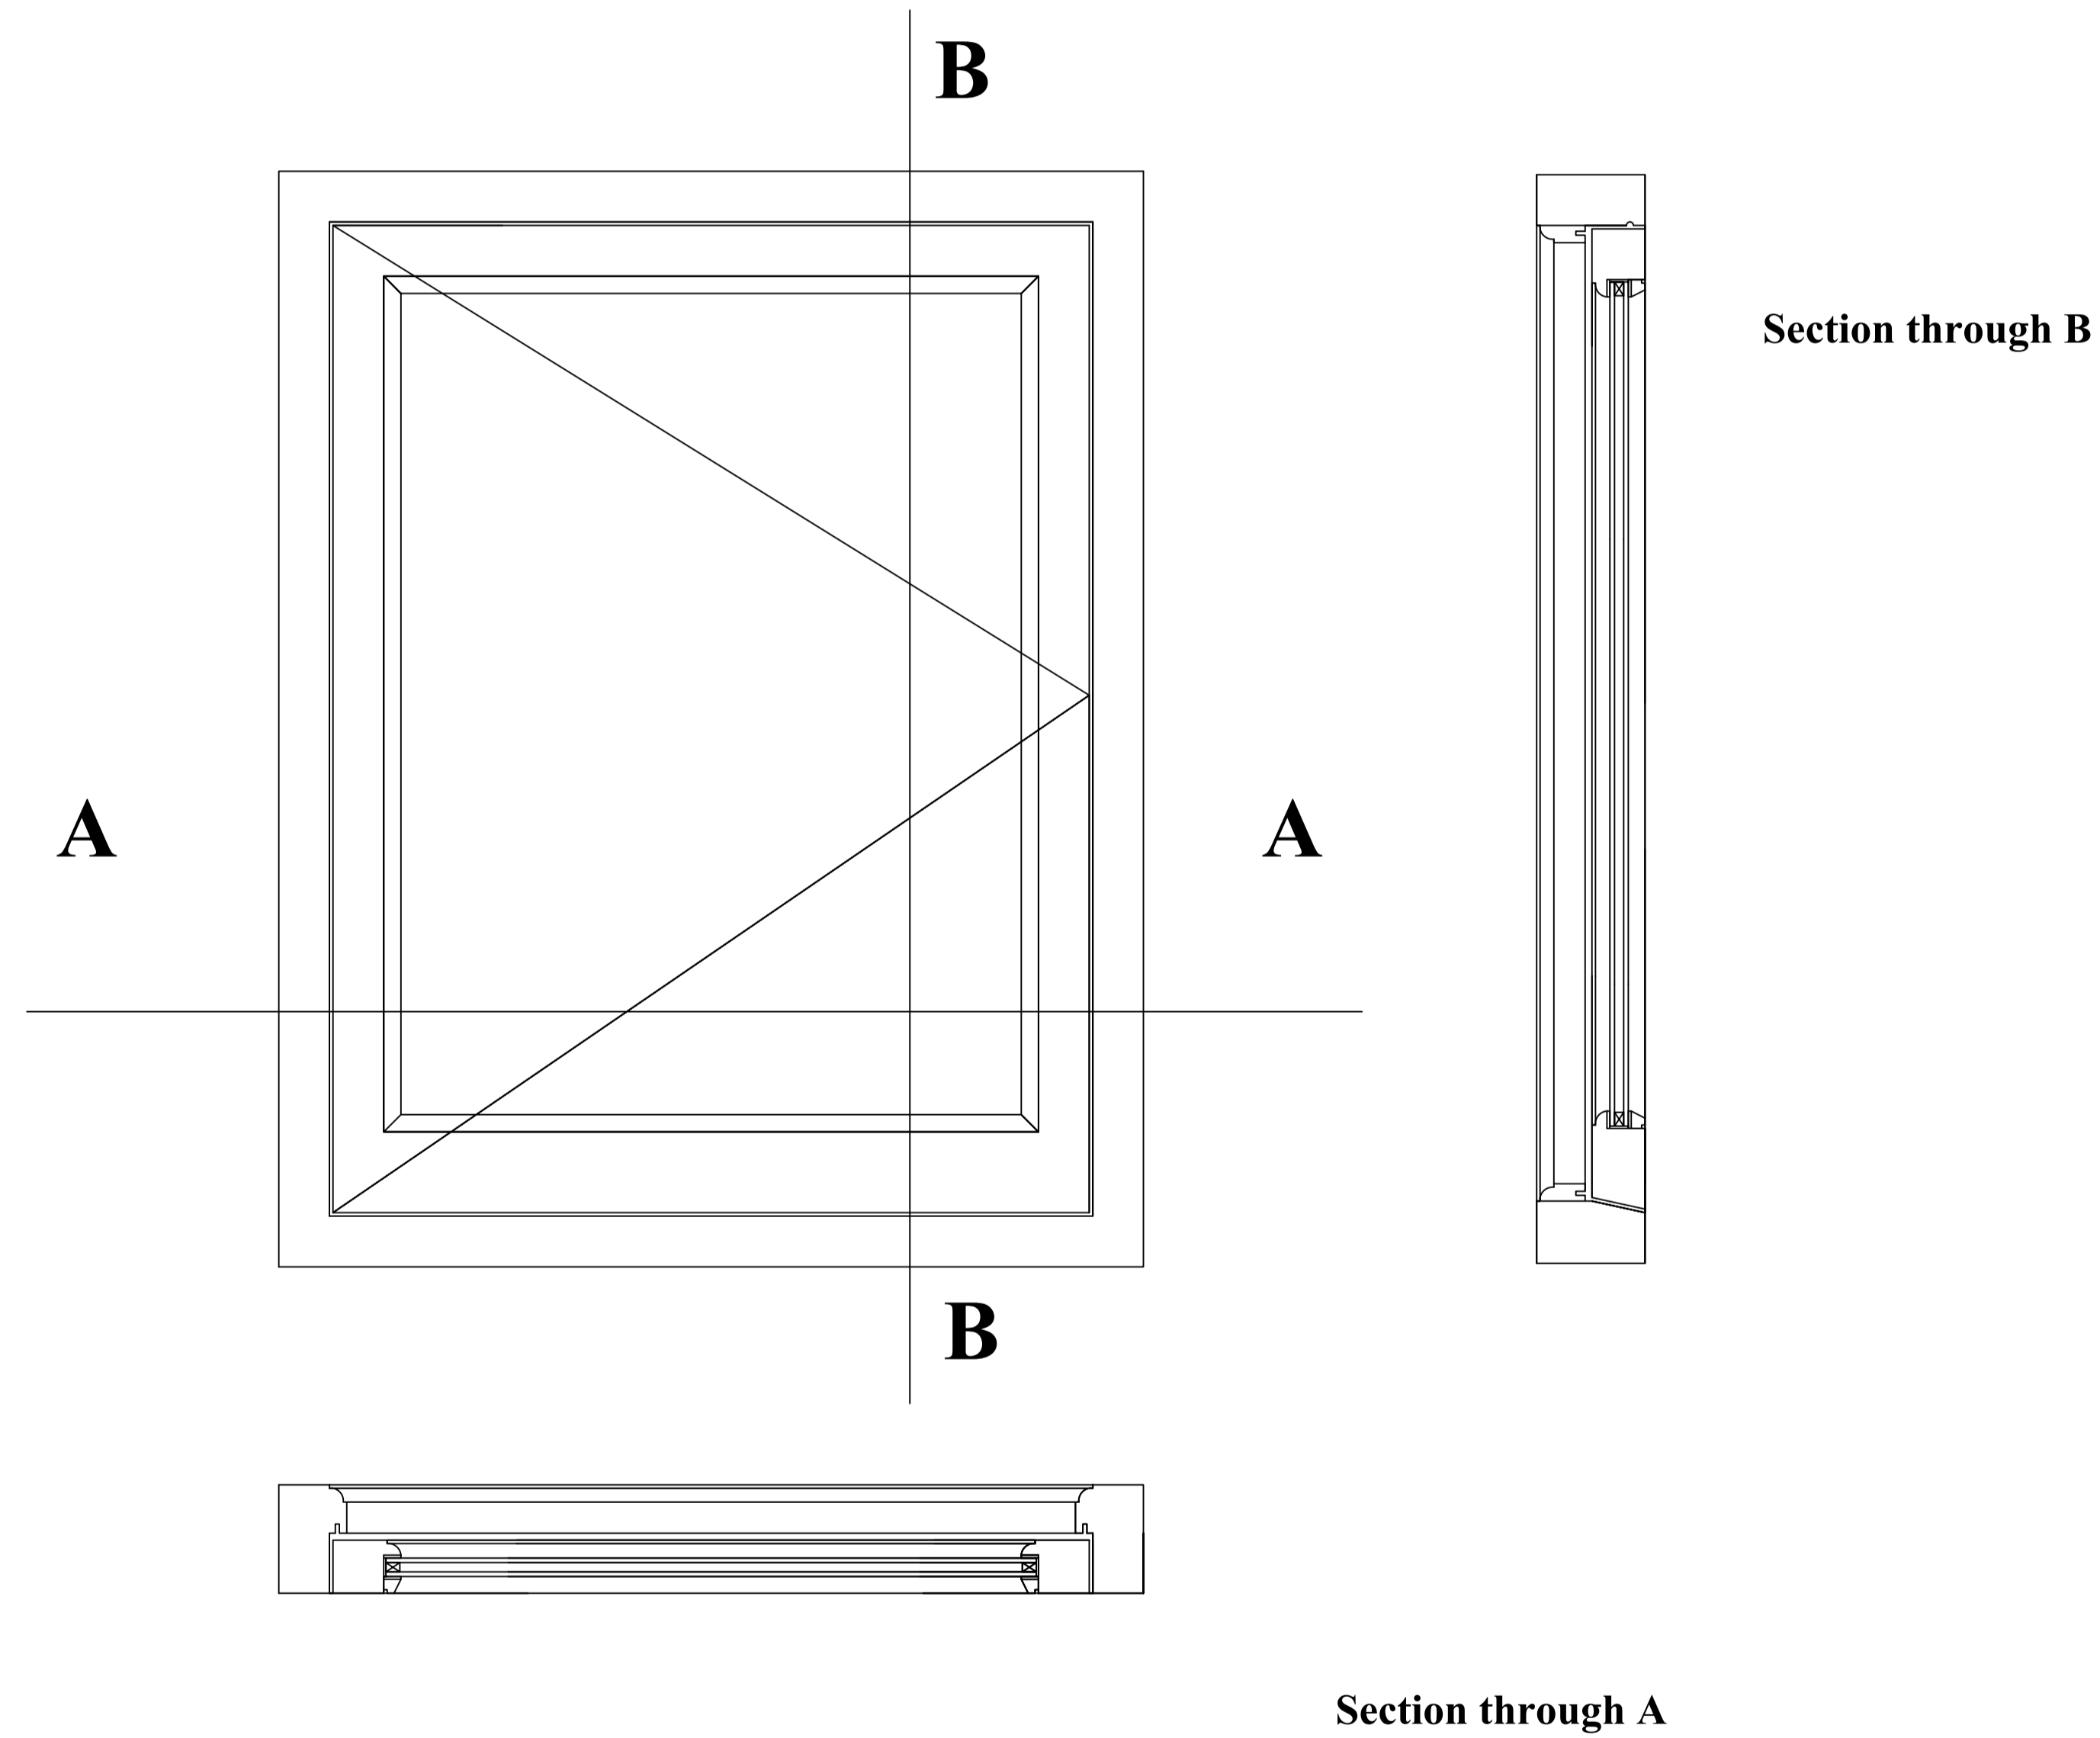

	Revision 1	
No.	Revision/Issue	Date

Firm Name and Address
 Ryedale Joinery Ltd
 Unit 9B
 Beansheaf ind park
 Kirby Misperton
 YO17 6BG


Project Name and Address
 Alan Brancroft
 Demensne Farm
 Robin Hoods Bay
 YO22 4QF

<small>Project</small>	Brancroft	<small>Sheet</small>
<small>Date</small>	14/02/22	A1
<small>Scale</small>	1:5	

NYMNPA
 14/02/2022

AMENDED

0 5 10
 Scale bar in cm A1 Print 1:5

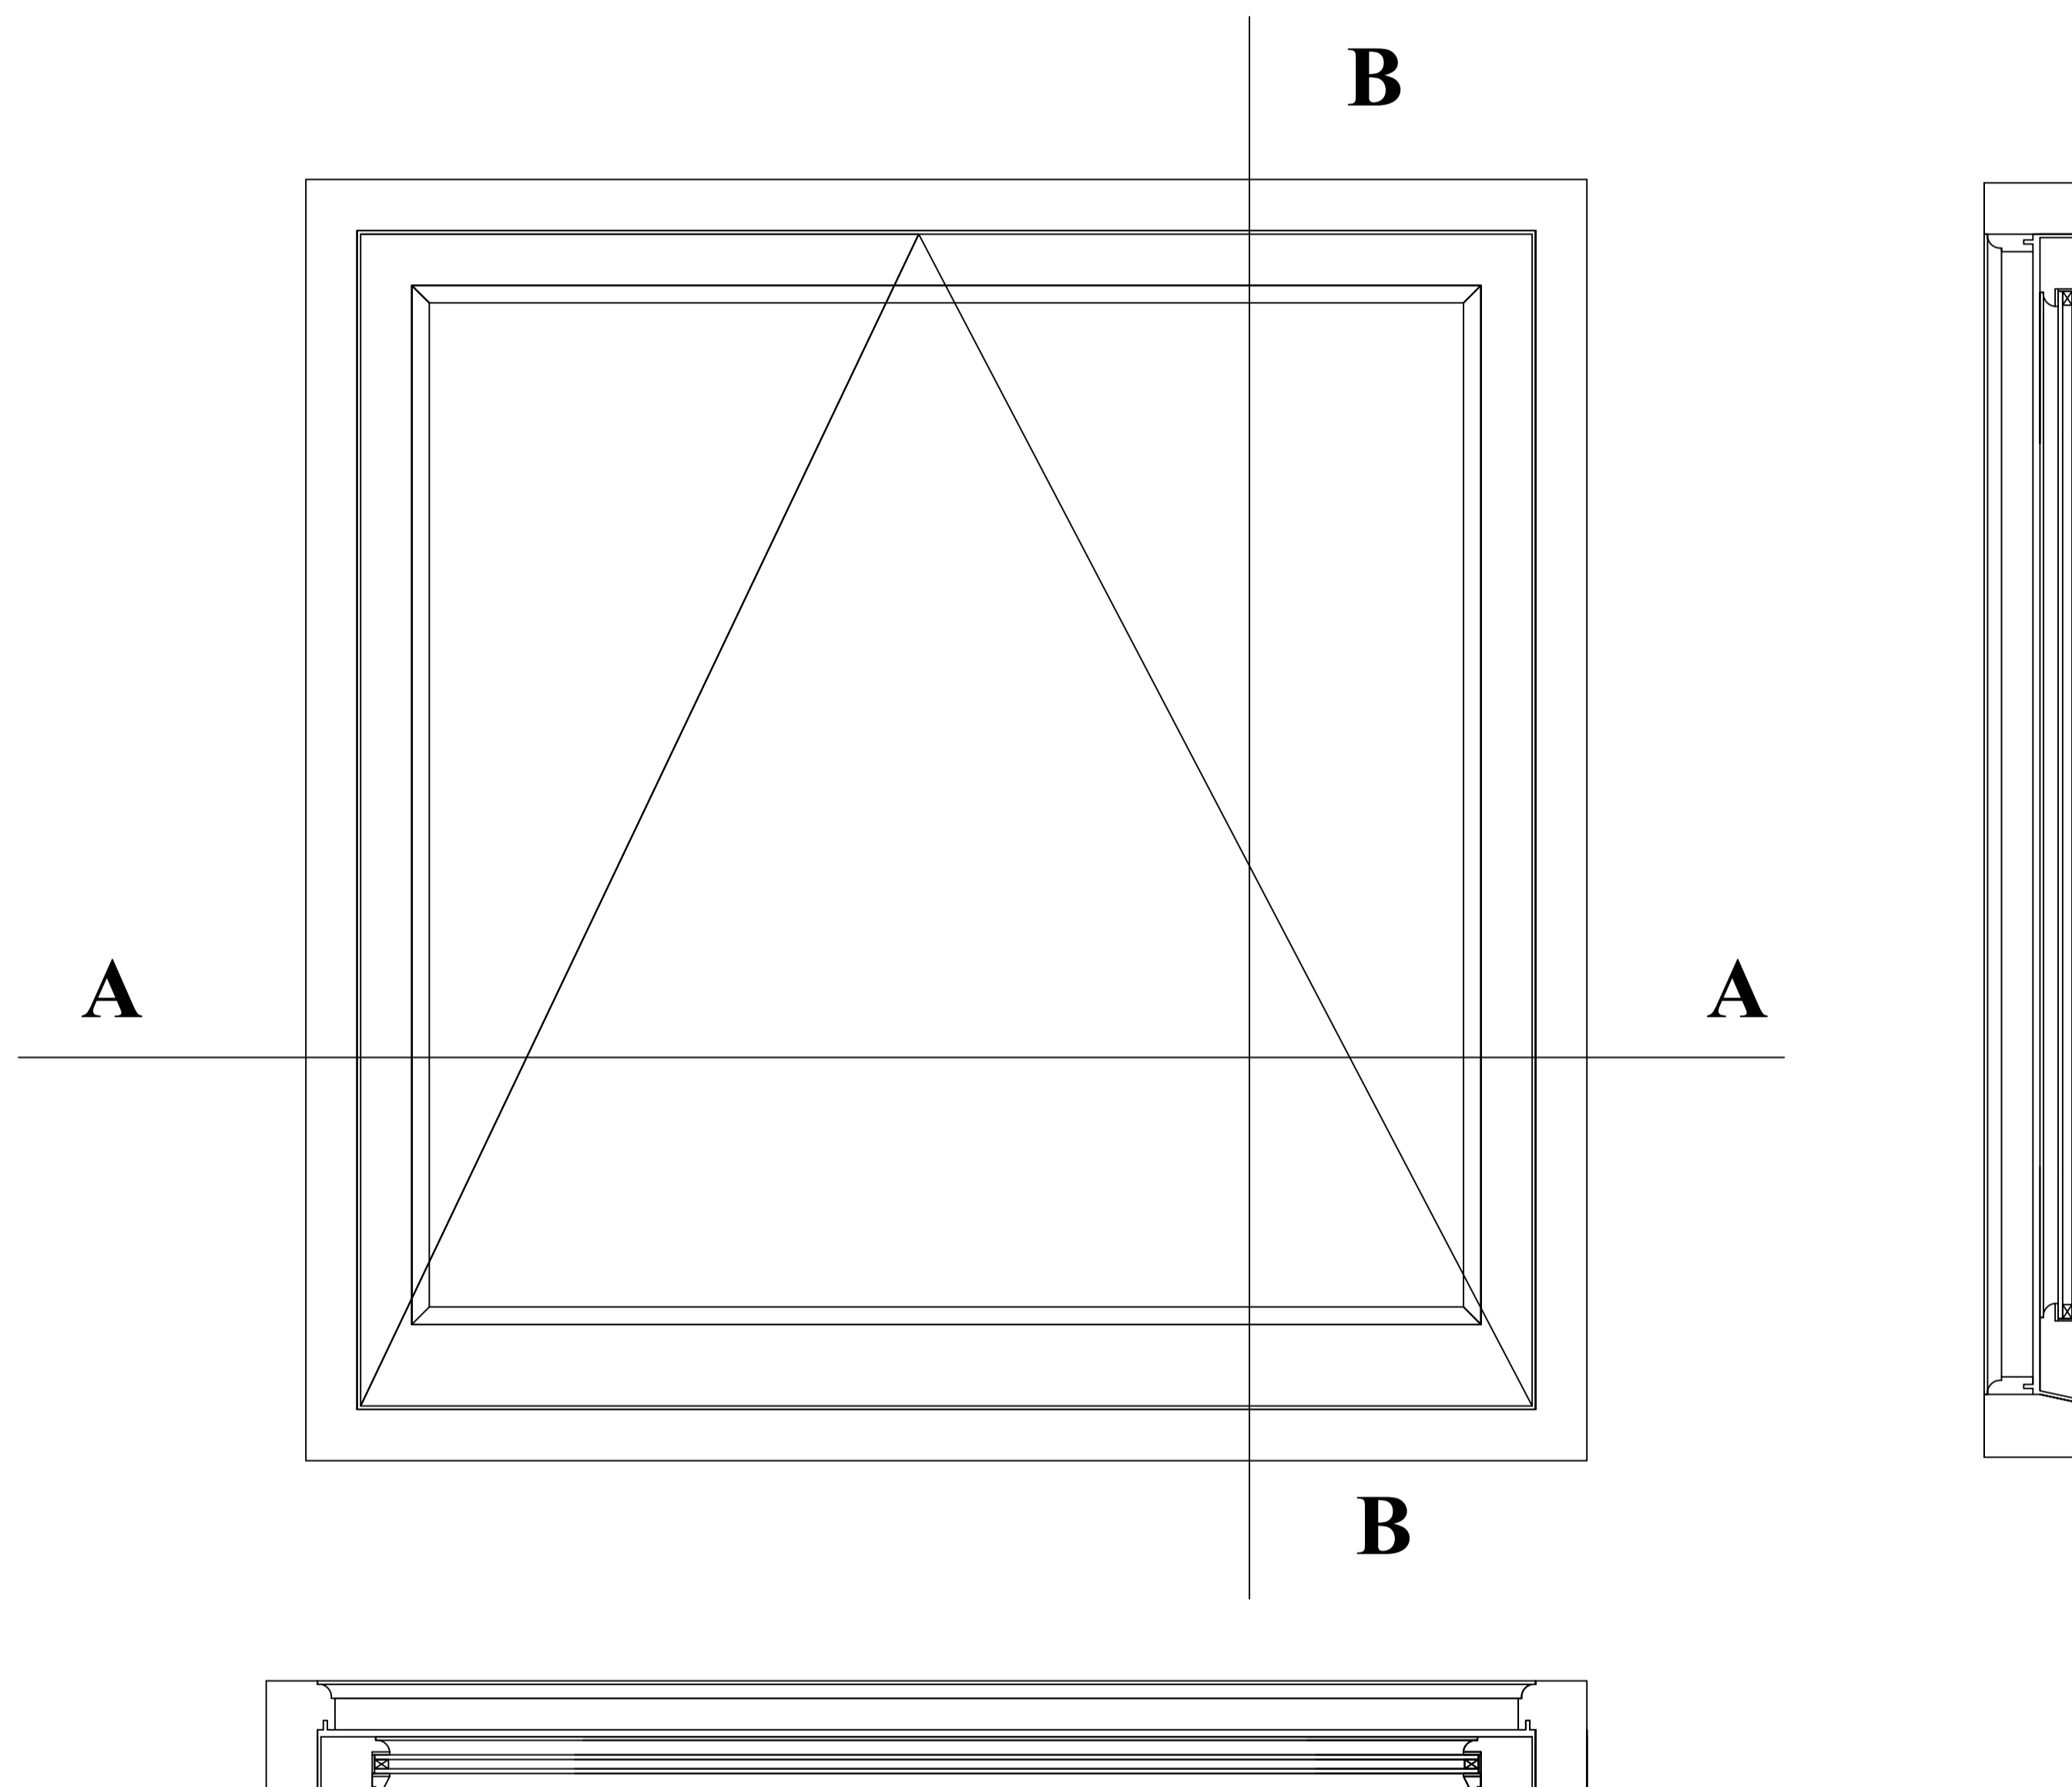

Section through B

Section through A

General Notes

Appendix A
 New casement window
 Made from Accoya
 Colour white
 Factory finish Sikkens paint
 Glazing 4-16-4 Planitherm
 Fitted on traditional hinges with
 casement stays and fasteners


Forge Cottage
 Bedroom 3 X1

No.	Revision/Issue	Date
	Revision 1	

Firm Name and Address
 Ryedale Joinery Ltd
 Unit 9B
 Beansheaf ind park
 Kirby Misperton
 YO17 6BG

Project Name and Address
 Alan Brancroft
 Demensne Farm
 Robin Hoods Bay
 YO22 4QF

<small>Project</small> Brancroft	<small>Sheet</small>
<small>Date</small> 14/02/22	A1
<small>Scale</small> 1:5	



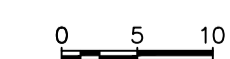


Scale bar in cm A1 Print 1:5

NYMNPA

14/02/2022

AMENDED

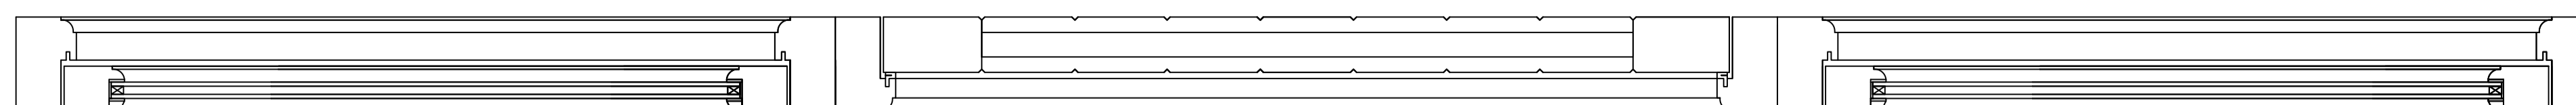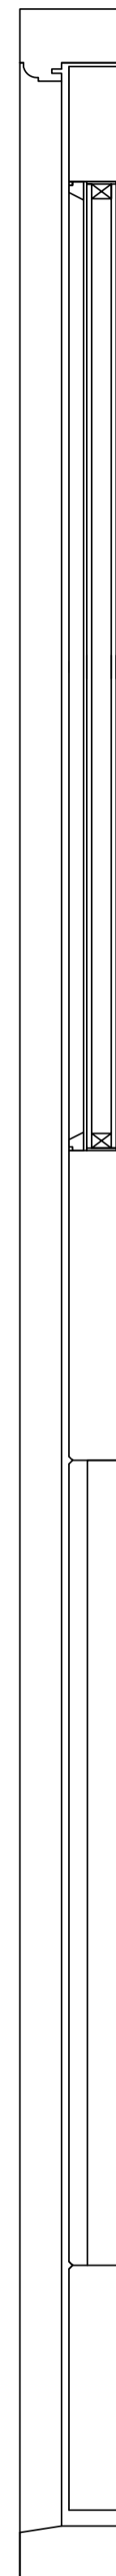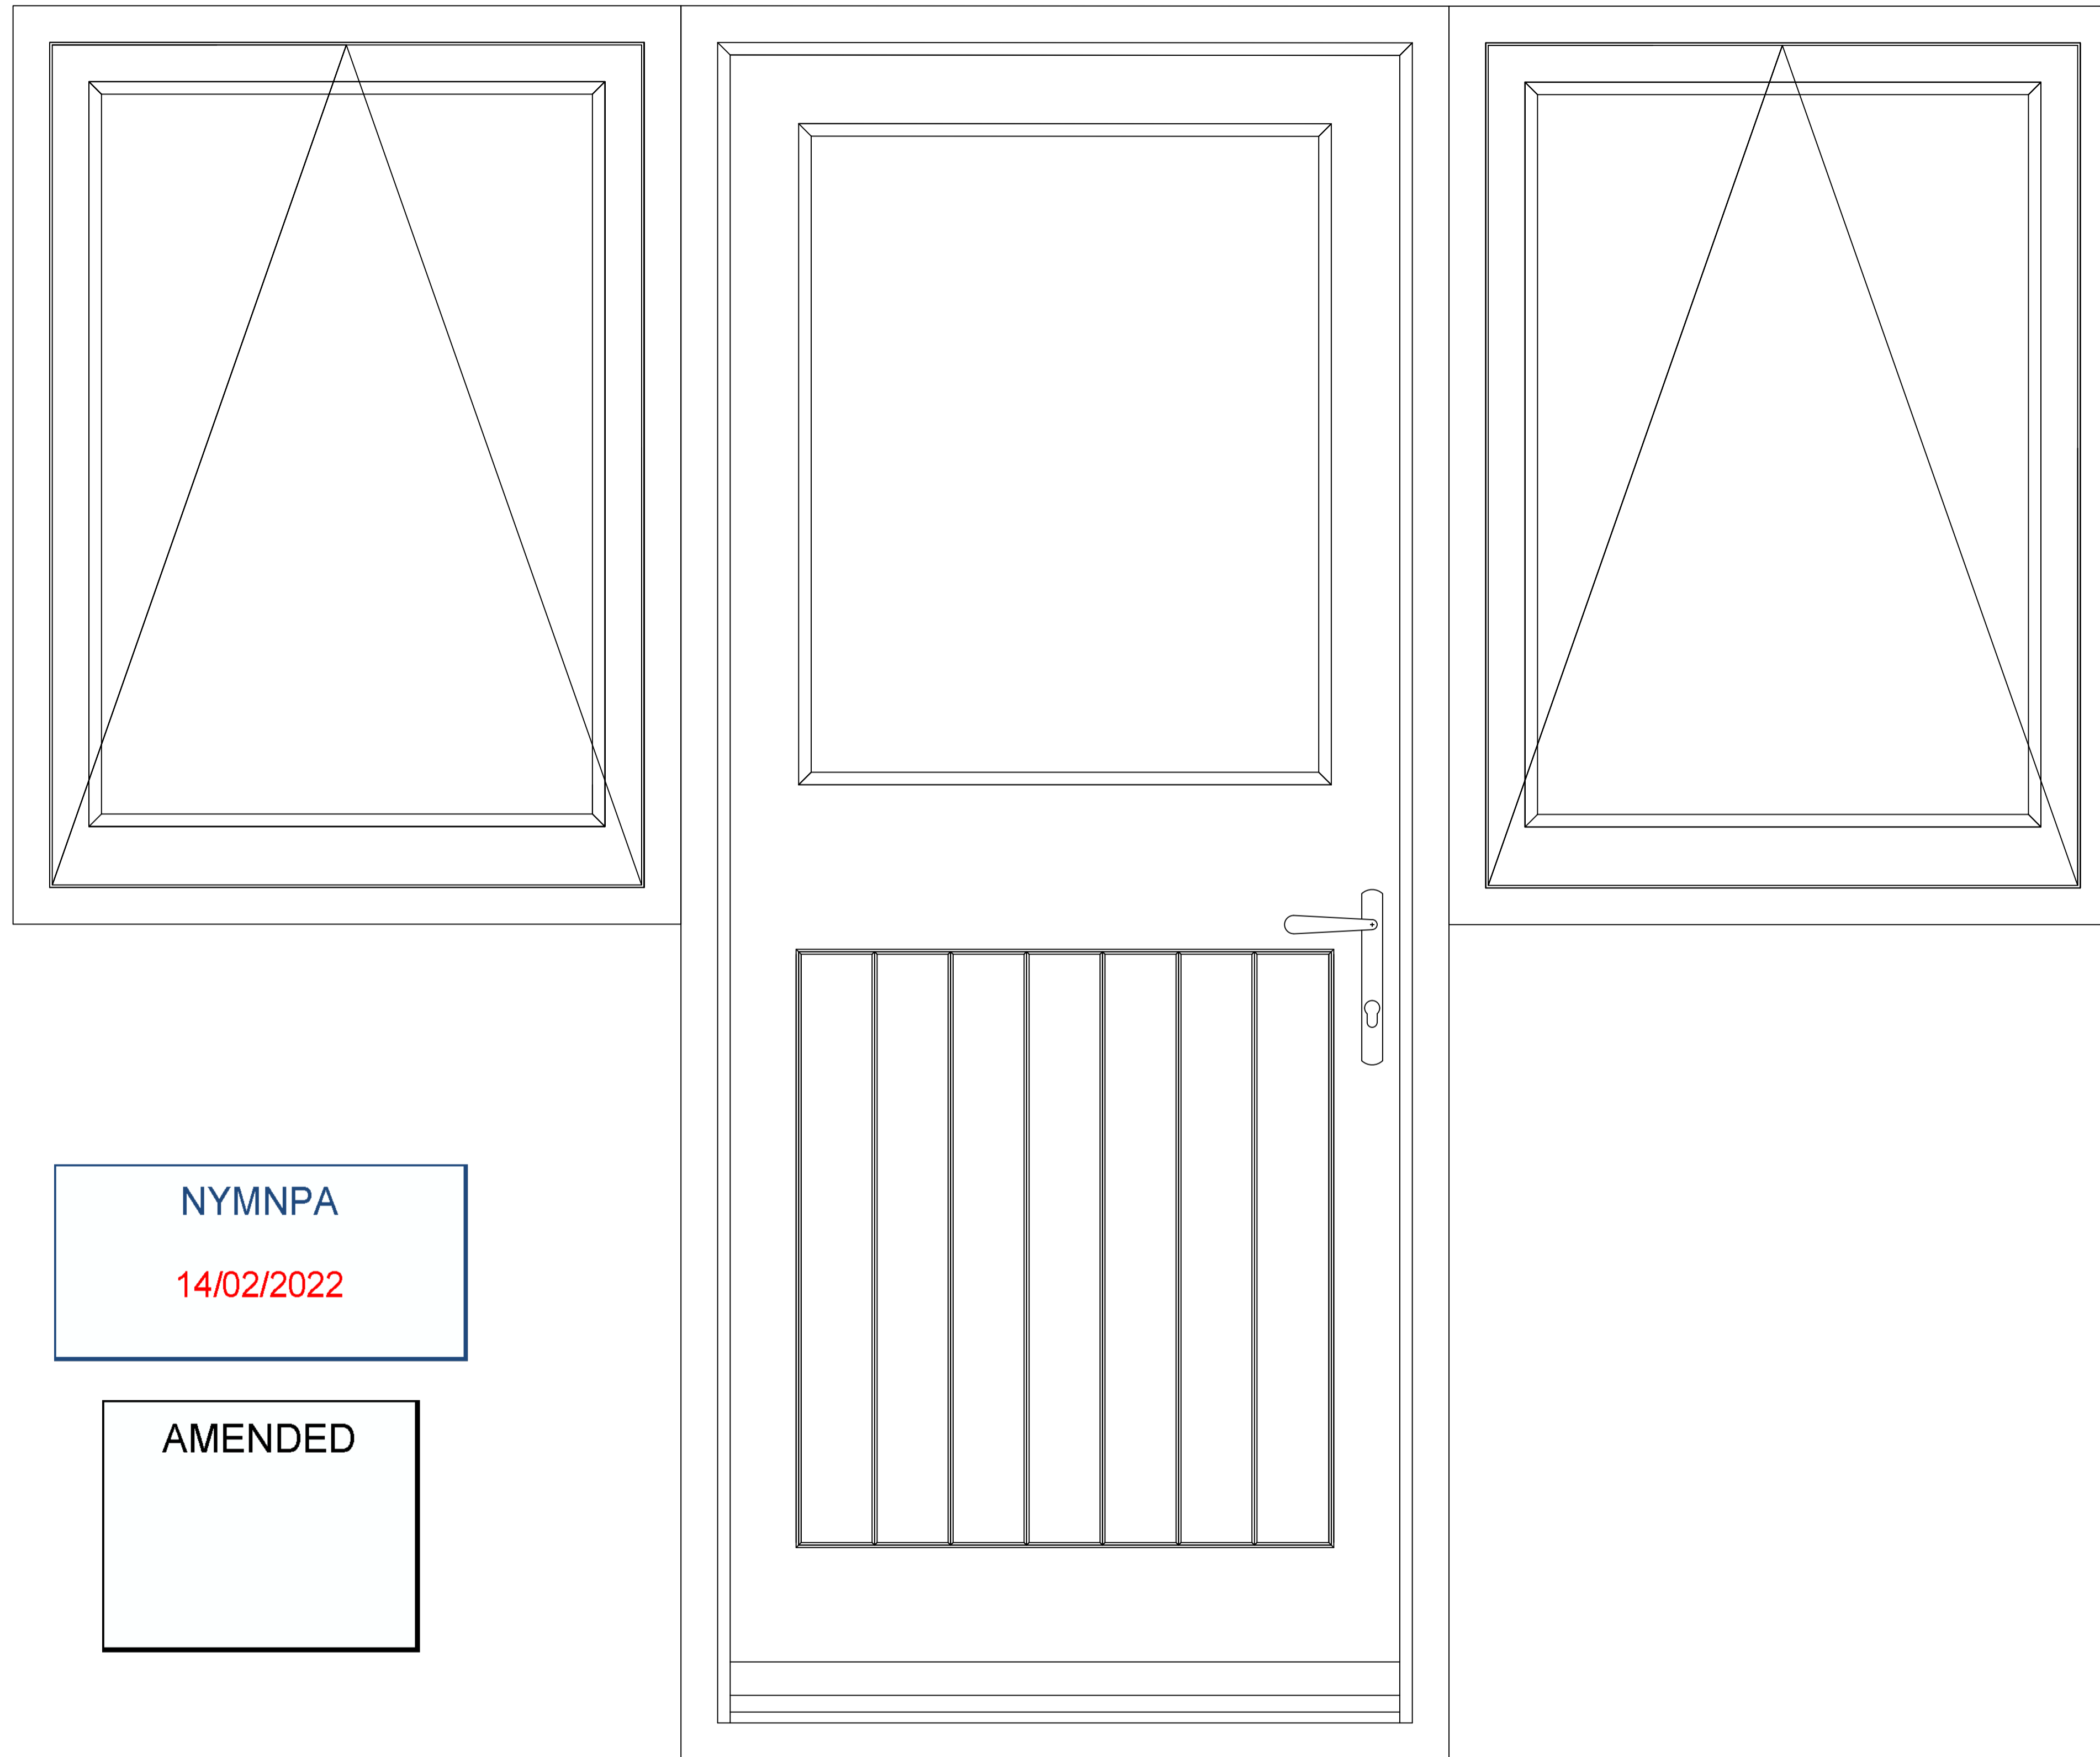

NYMNPA
14/02/2022

AMENDED

General Notes

Appendix A
New Door set
Made from Accoya
Colour white
Factory finish Sikkens paint
Glazing 4-16-4 Planitherm
Fitted on traditional hinges with
caseament stays and fasteners
Multipoint locking system


Forge Cottage
Entrance door set X1

No.	Revision/Issue	Date
	Revision 1	



Firm Name and Address
Ryedale Joinery Ltd
Unit 9B
Beansheaf ind park
Kirby Misperton
YO17 6BG

Project Name and Address
Alan Brancroft
Demensne Farm
Robin Hoods Bay
YO22 4QF


<small>Project</small> Brancroft	<small>Sheet</small>
<small>Date</small> 14/02/22	A1
<small>Scale</small> 1:5	

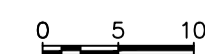

Scale bar in cm A1 Print 1:5

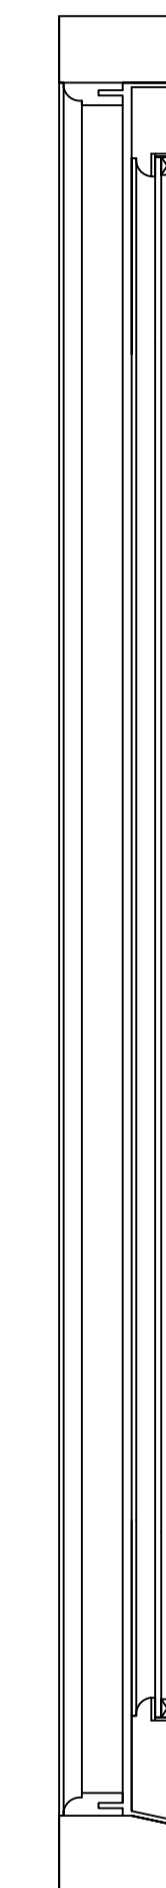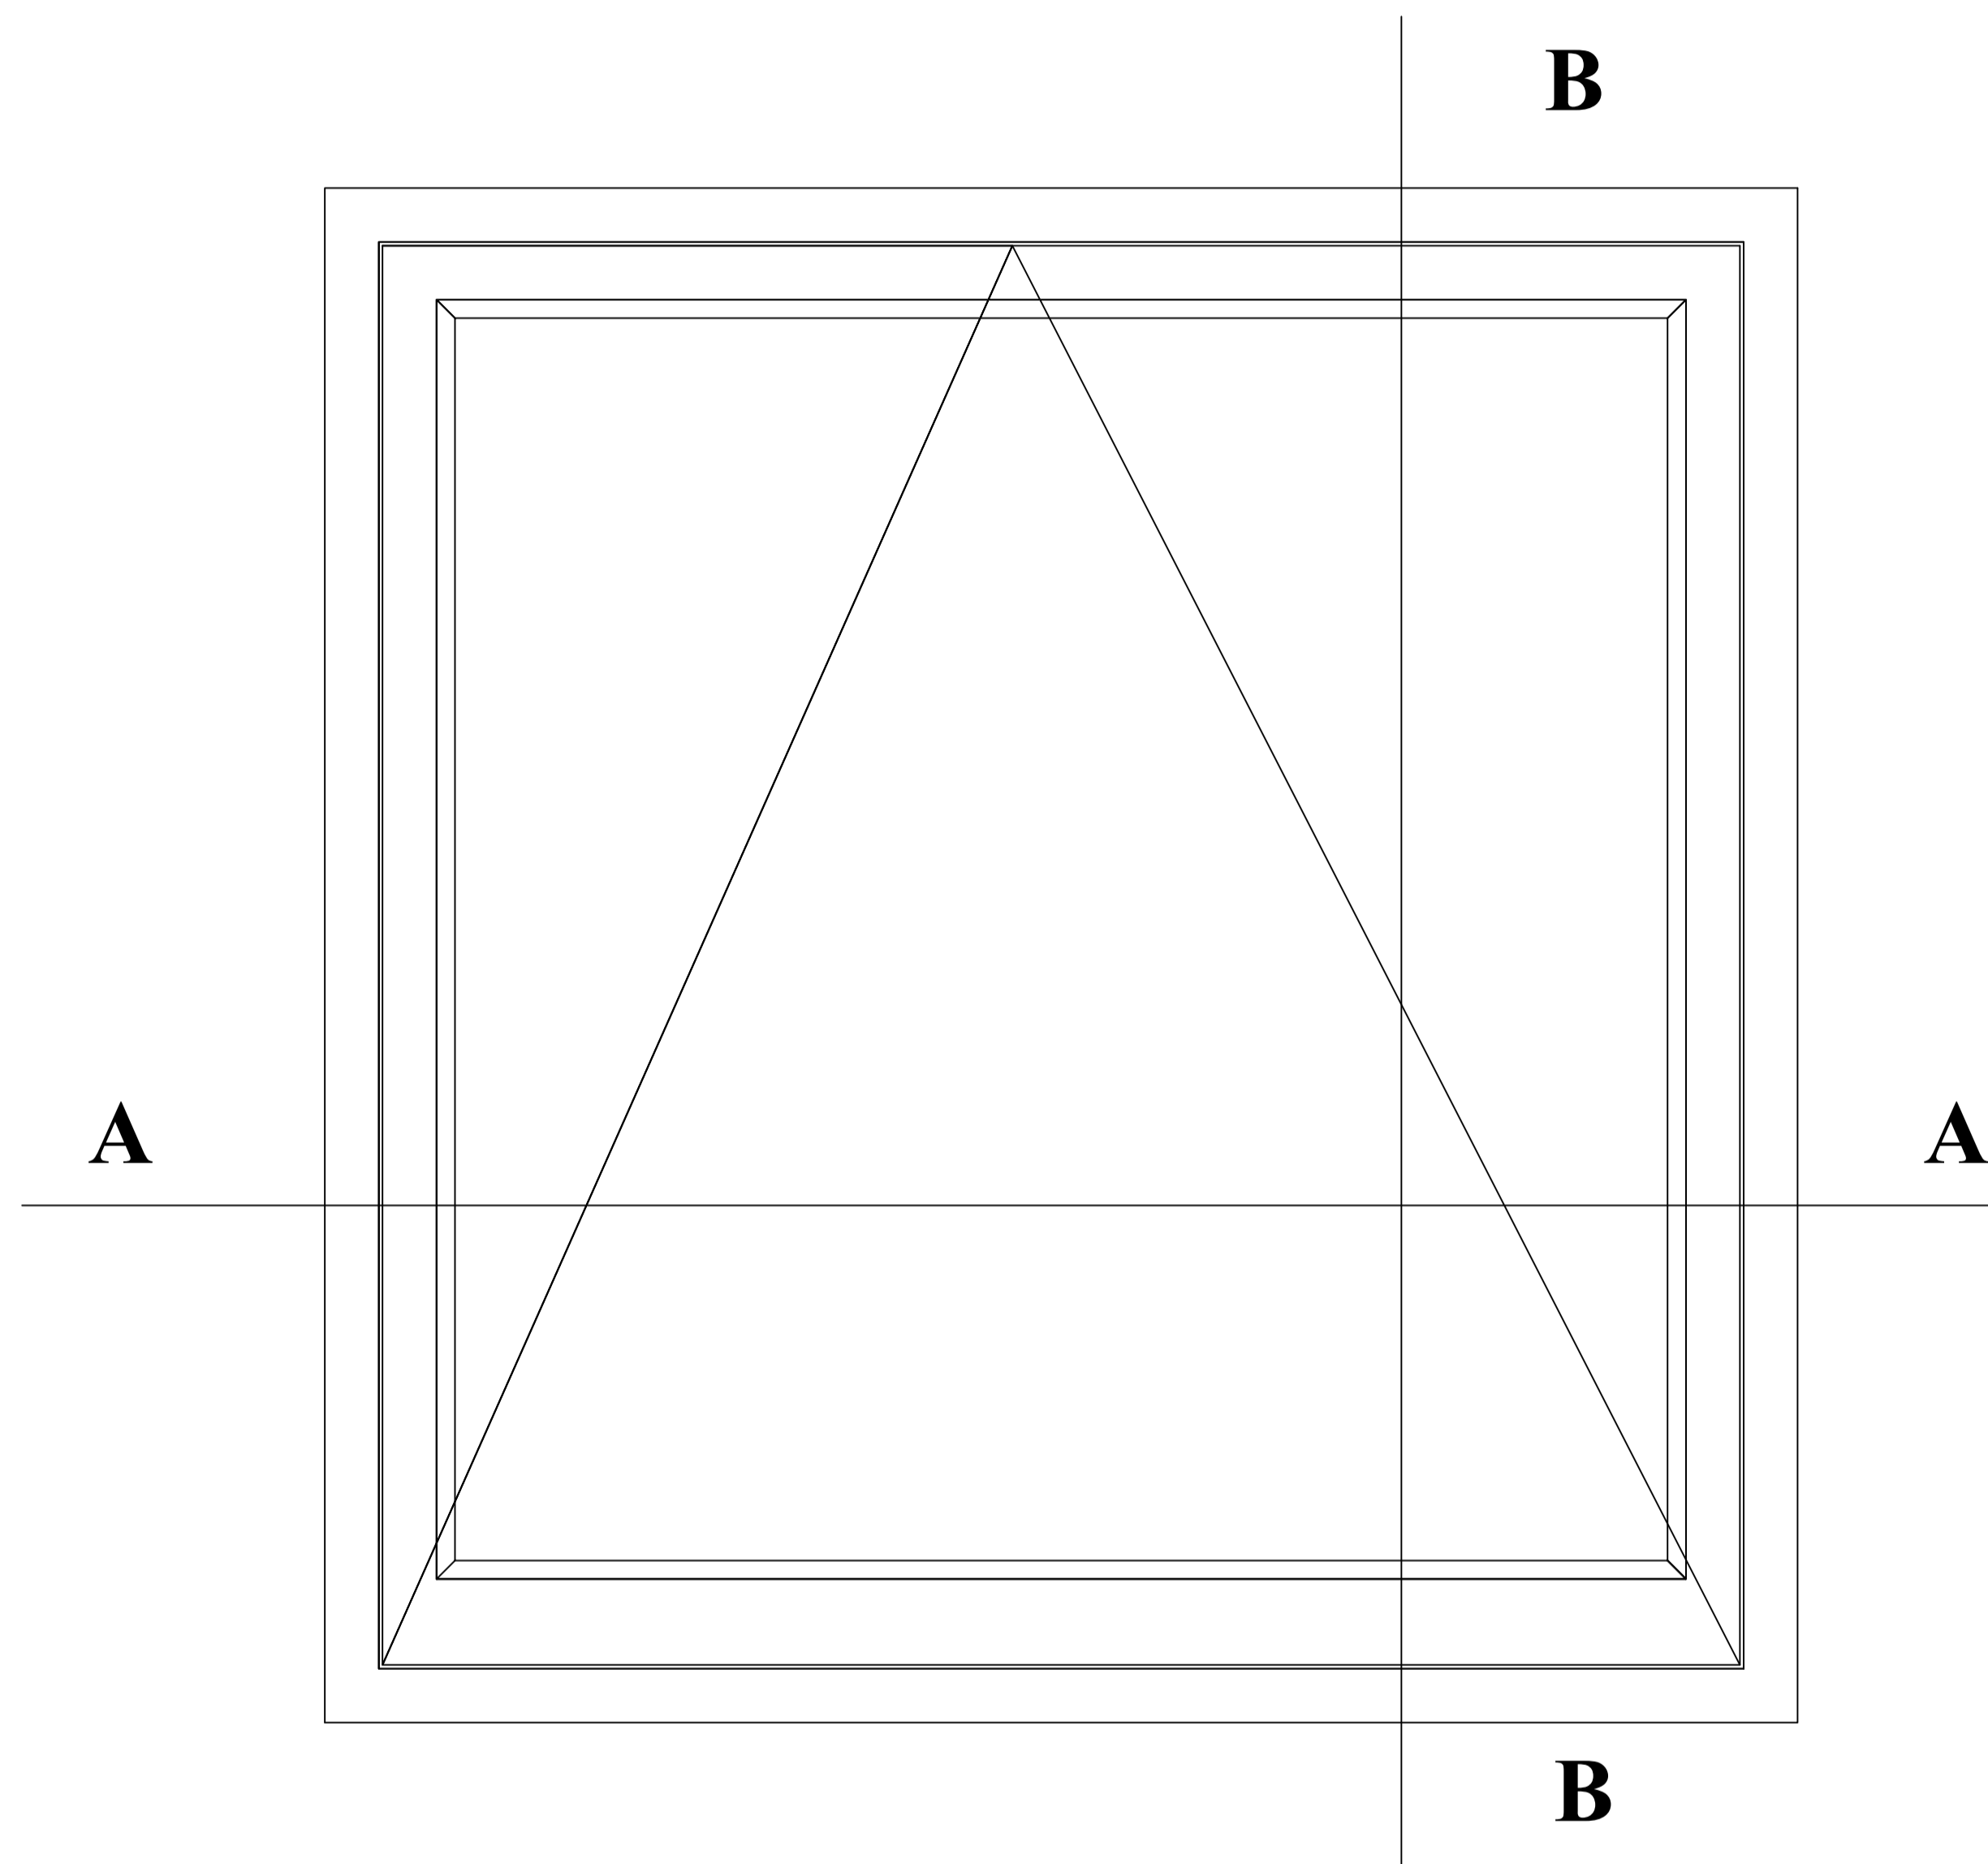

Section through B

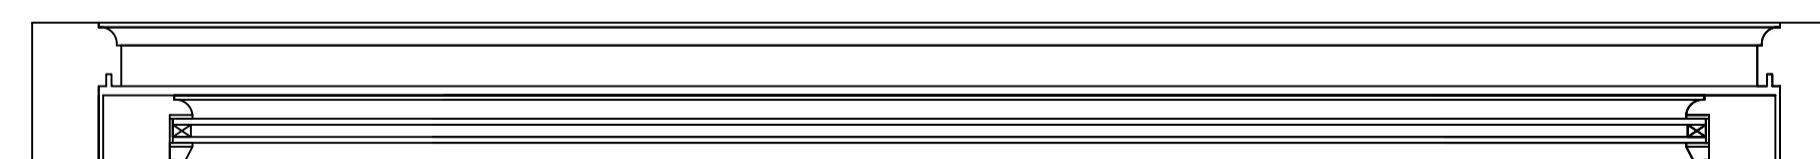

Section through A

General Notes

Appendix A
 New casement window
 Made from Accoya
 Colour white
 Factory finish Sikkens paint
 Glazing 4-16-4 Planitherm
 Fitted on traditional hinges with
 casement stays and fasteners

Forge Cottage

Hallway X1

No.	Revision/Issue	Date
	Revision 1	

Firm Name and Address
 Ryedale Joinery Ltd
 Unit 9B
 Beansheaf ind park
 Kirby Misperton
 YO17 6BG


Project Name and Address
 Alan Brancroft
 Demensne Farm
 Robin Hoods Bay
 YO22 4QF

<small>Project</small>	Brancroft	<small>Sheet</small>	
<small>Date</small>	14/02/22		A1
<small>Scale</small>	1:5		

NYMNPA

14/02/2022

AMENDED

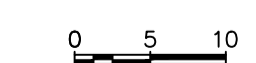


Scale bar in cm A1 Print 1:5

General Notes

Appendix A
 New casement window
 Made from Accoya
 Colour white
 Factory finish Sikkens paint
 Glazing 4-16-4 Planitherm
 Fitted on traditional hinges with
 casement stays and fasteners

Forge Cottage
 Kitchen X1

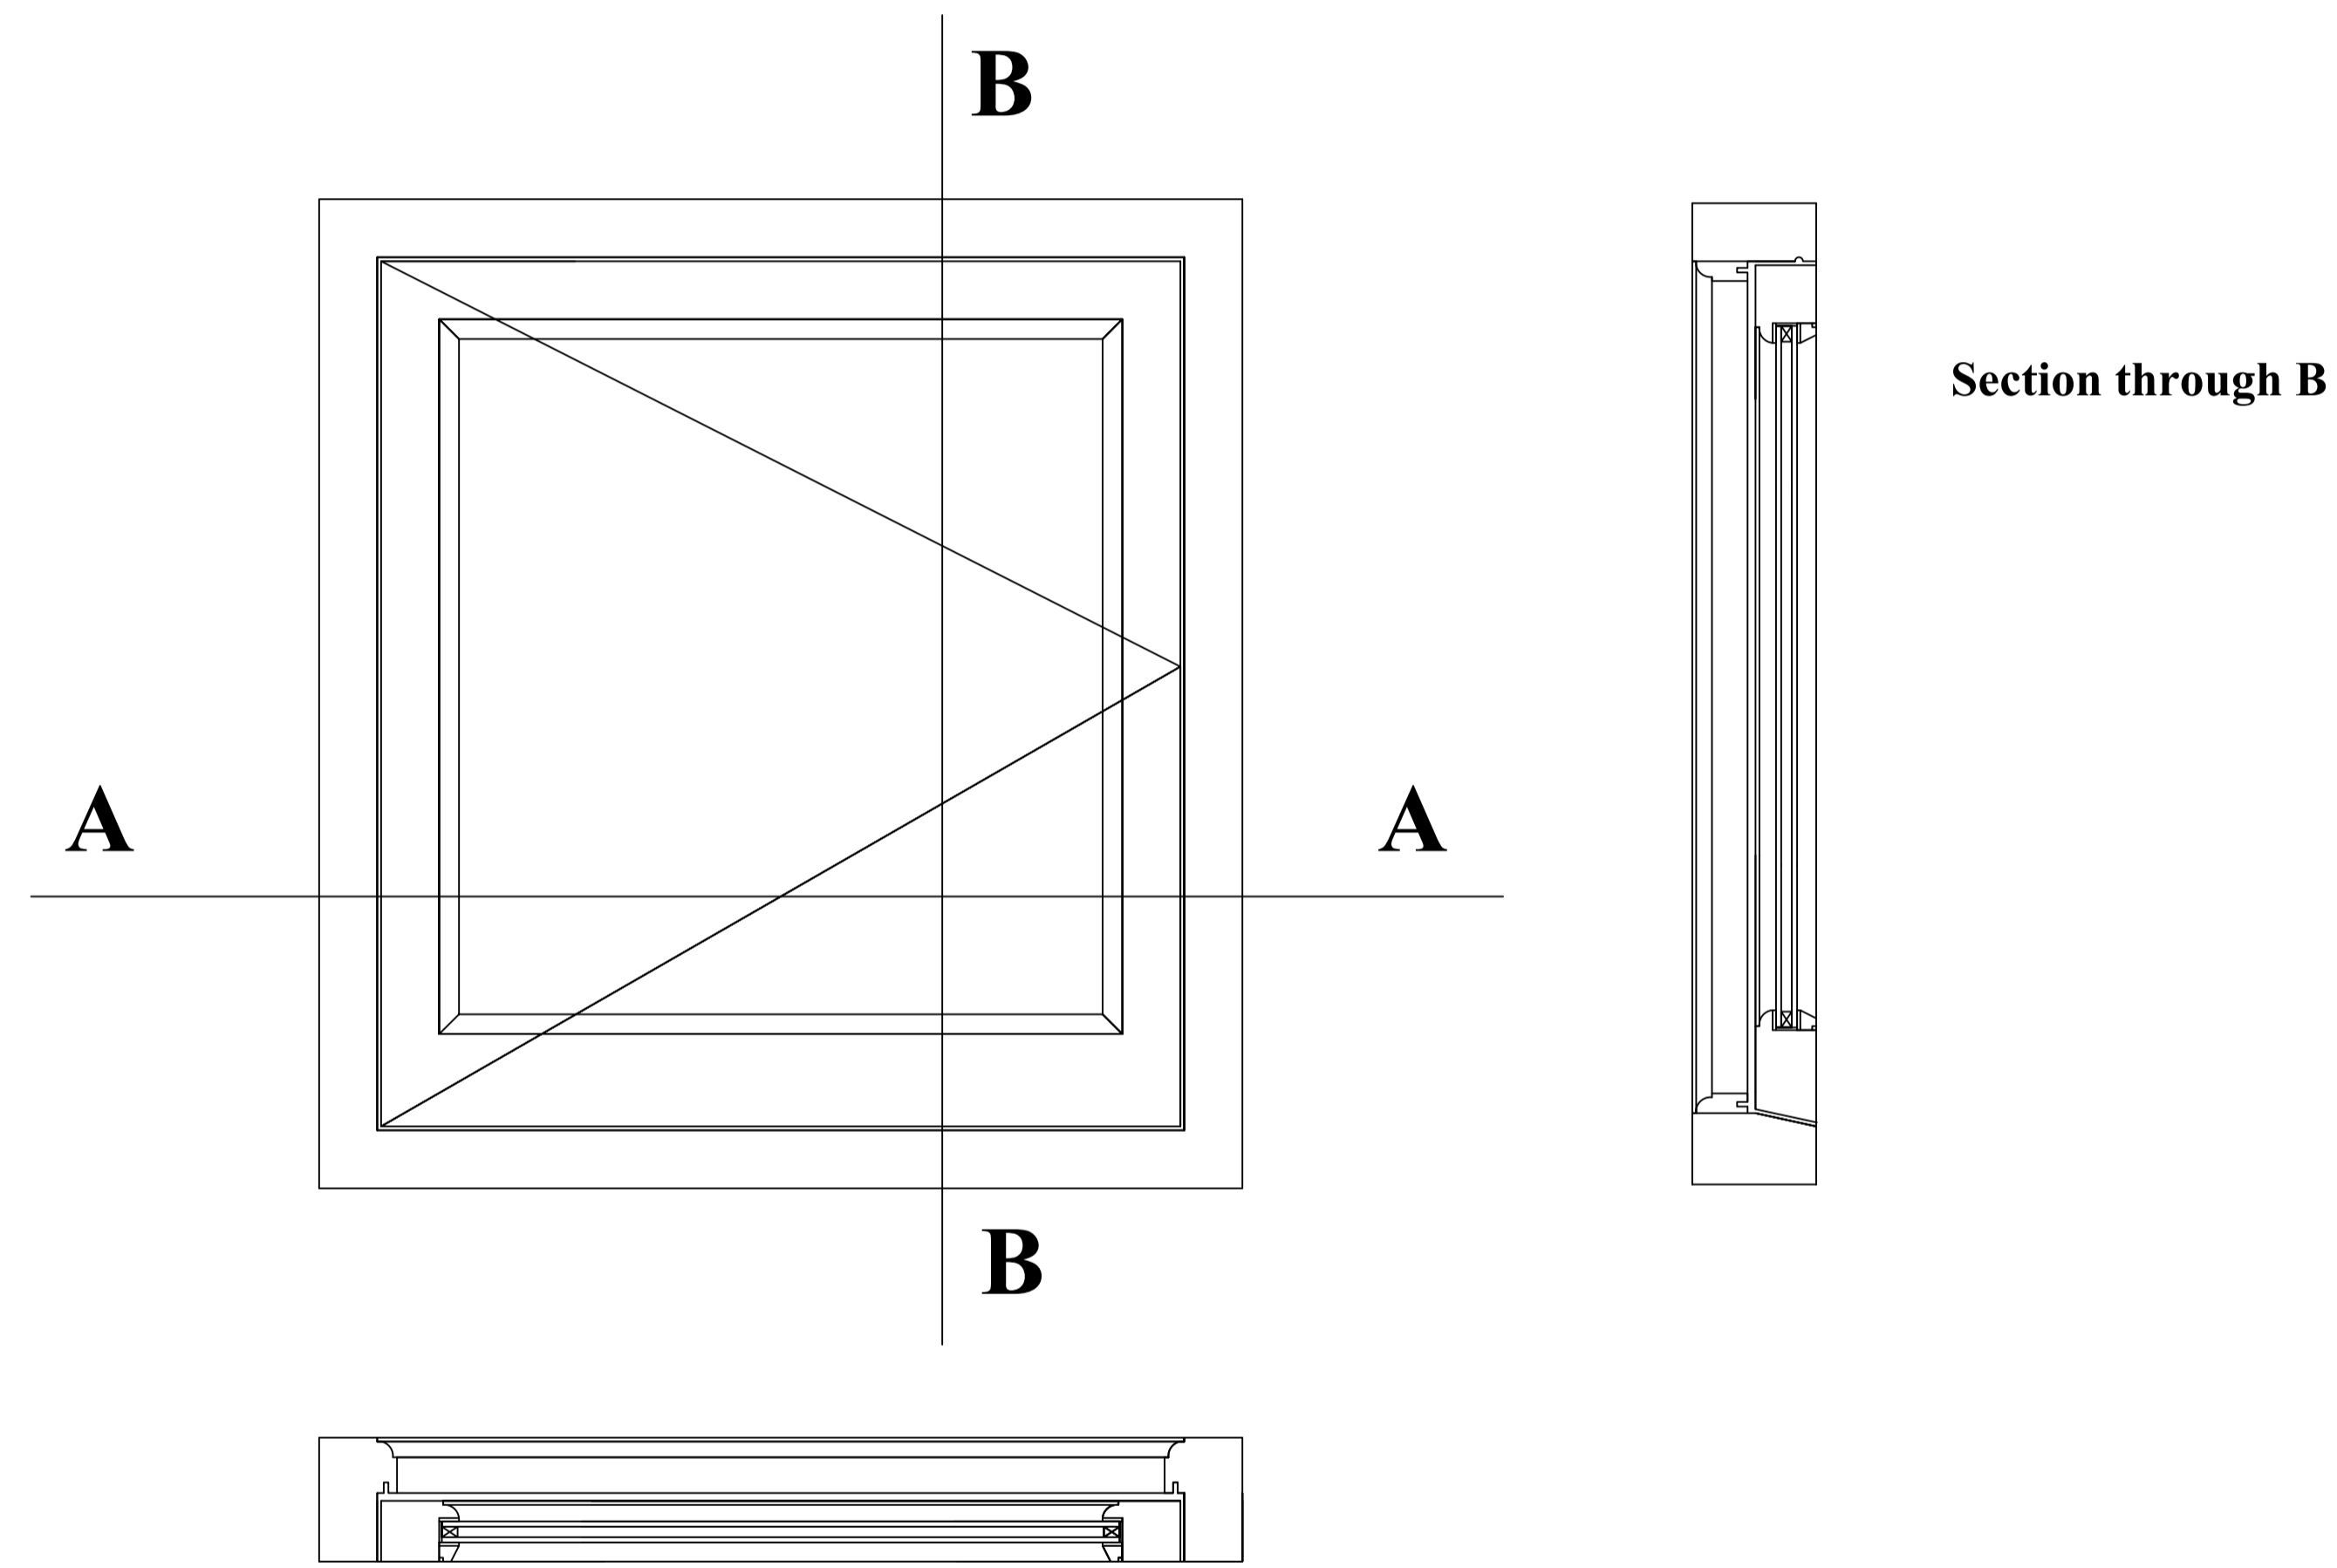

No.	Revision/Issue	Date
	Revision 1	

Firm Name and Address
 Ryedale Joinery Ltd
 Unit 9B
 Beansheaf ind park
 Kirby Misperton
 YO17 6BG

Project Name and Address
 Alan Brancroft
 Demensne Farm
 Robin Hoods Bay
 YO22 4QF

<small>Project</small>	Brancroft	<small>Sheet</small>	
<small>Date</small>	14/02/22		A1
<small>Scale</small>	1:5		

NYMNP
 14/02/2022

AMENDED

0 5 10
 Scale bar in cm A1 Print 1:5