

From: Ian Hazard

Sent: 11 March 2022 09:08

To: Jill Bastow

Subject: 21047_Appletree Cottage, Robin Hoods' Bay_Reduced Dormer Window

Hi Jill,

Further to our correspondence earlier in the week, please find attached a revised copy of the proposed planning drawing, along with a revised version of the proposed perspective view.

We have reduced the overall width of the proposed dormer by 500mm, and raised the cill height by 250mm.

Hopefully this is now sufficient to address your concerns, but I would appreciate your feedback on this.

Have a good weekend!

Kind regards

Ian

Ian Hazard

Practice Principal

BA (Hons), Dip.Arch

Tower Court

Oakdale Road

Clifton Moor

York

North Yorkshire

YO30 4XL

www.ianhazard.com

Registered with the Architects Registration Board

Important Information? This email is intended solely for the named recipient/s

If you are not one of the intended recipients, please notify the sender

immediately and destroy this email. Whilst all efforts are made to safeguard









Inbound and Outbound emails Ian Hazard Architects cannot guarantee



NYMNPA

11/03/2022

AMENDED

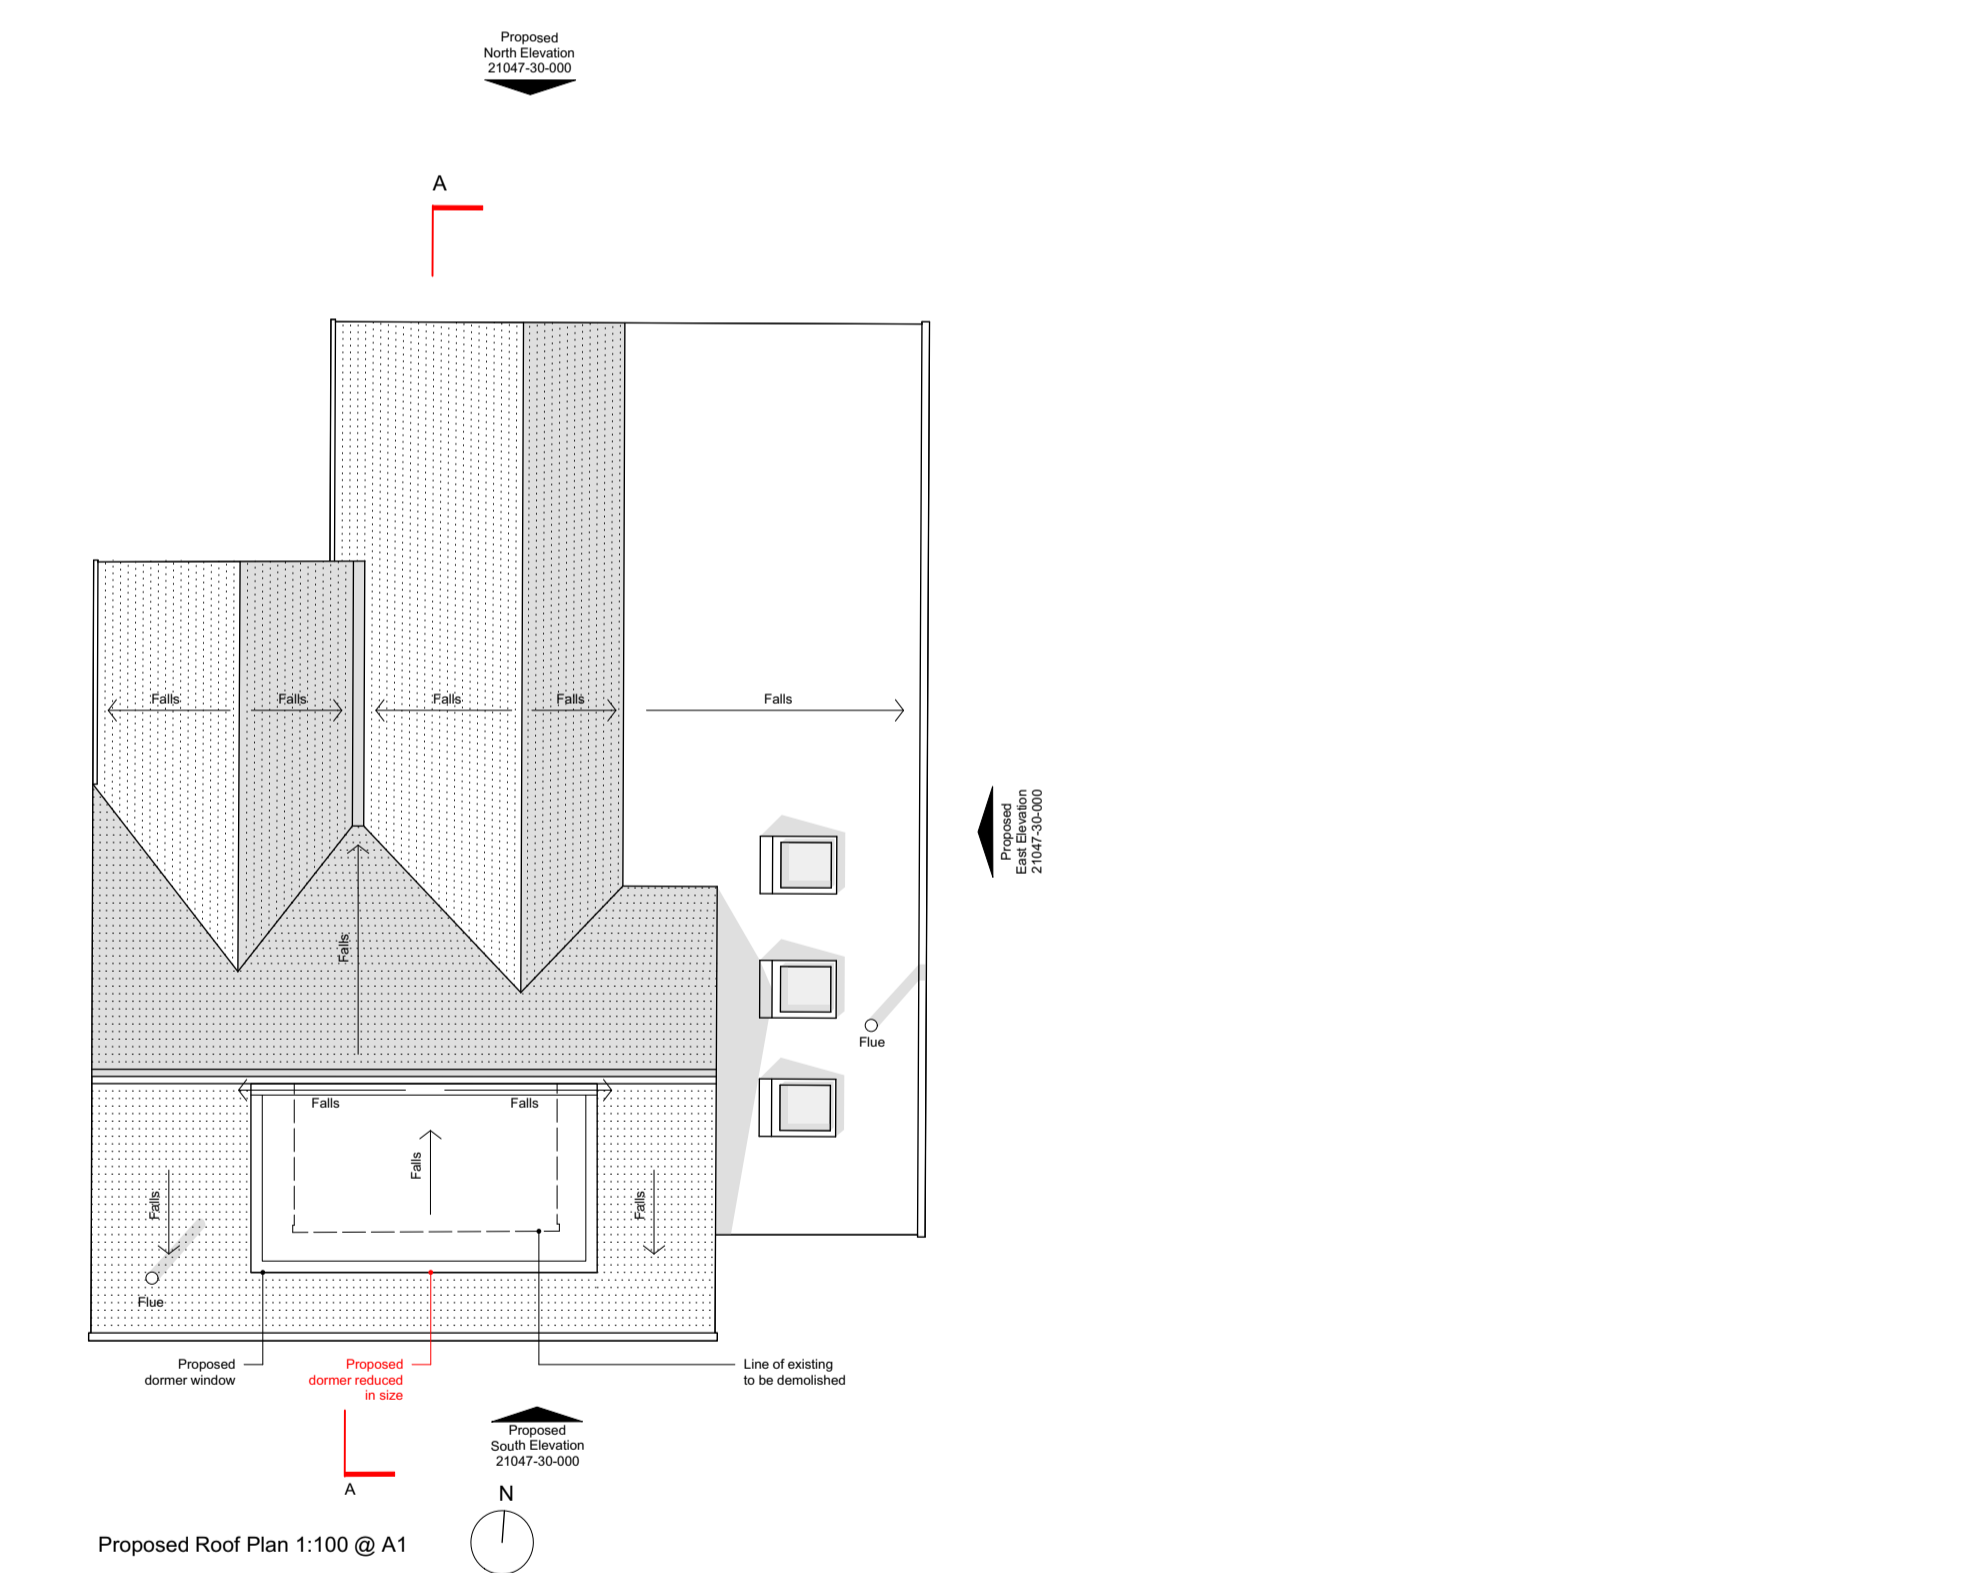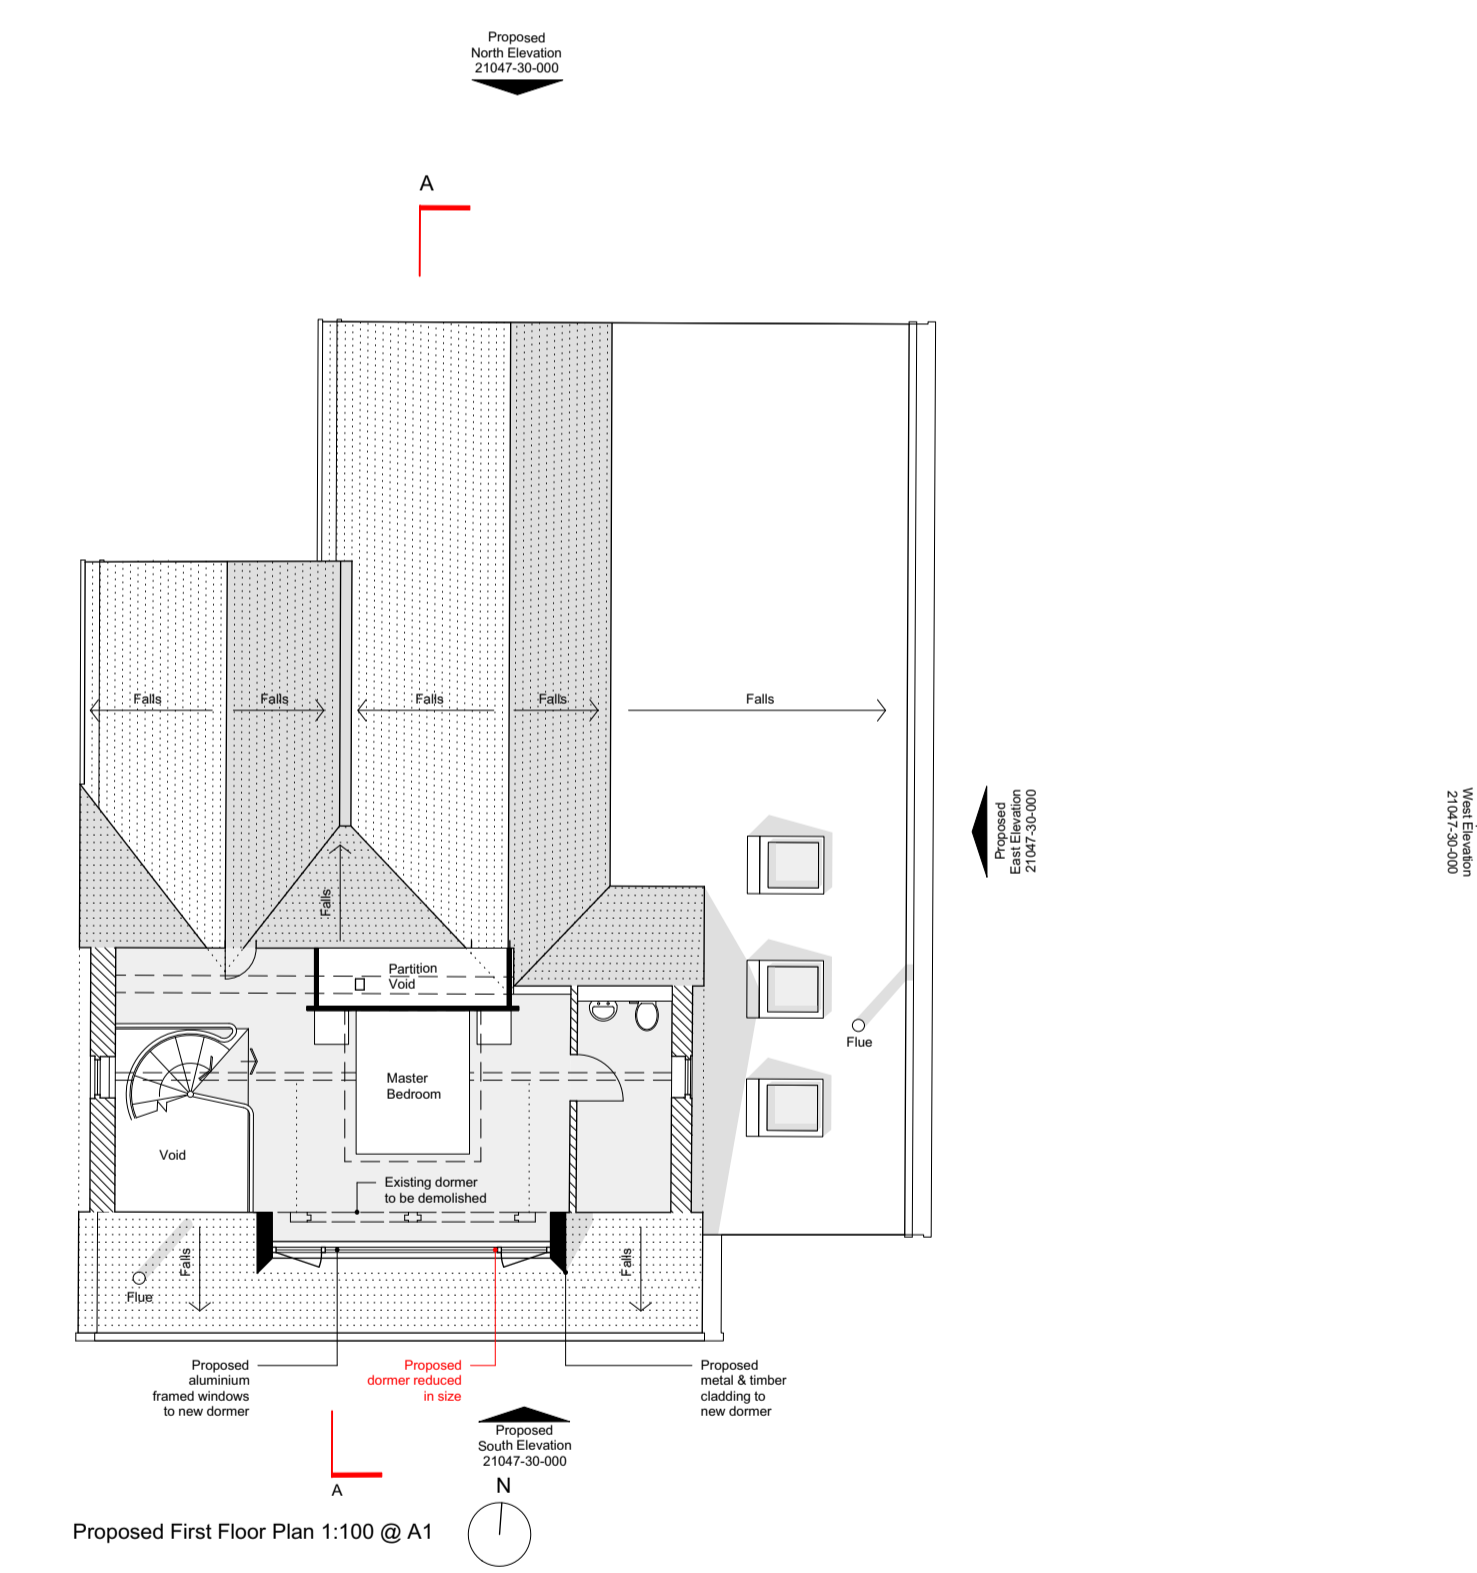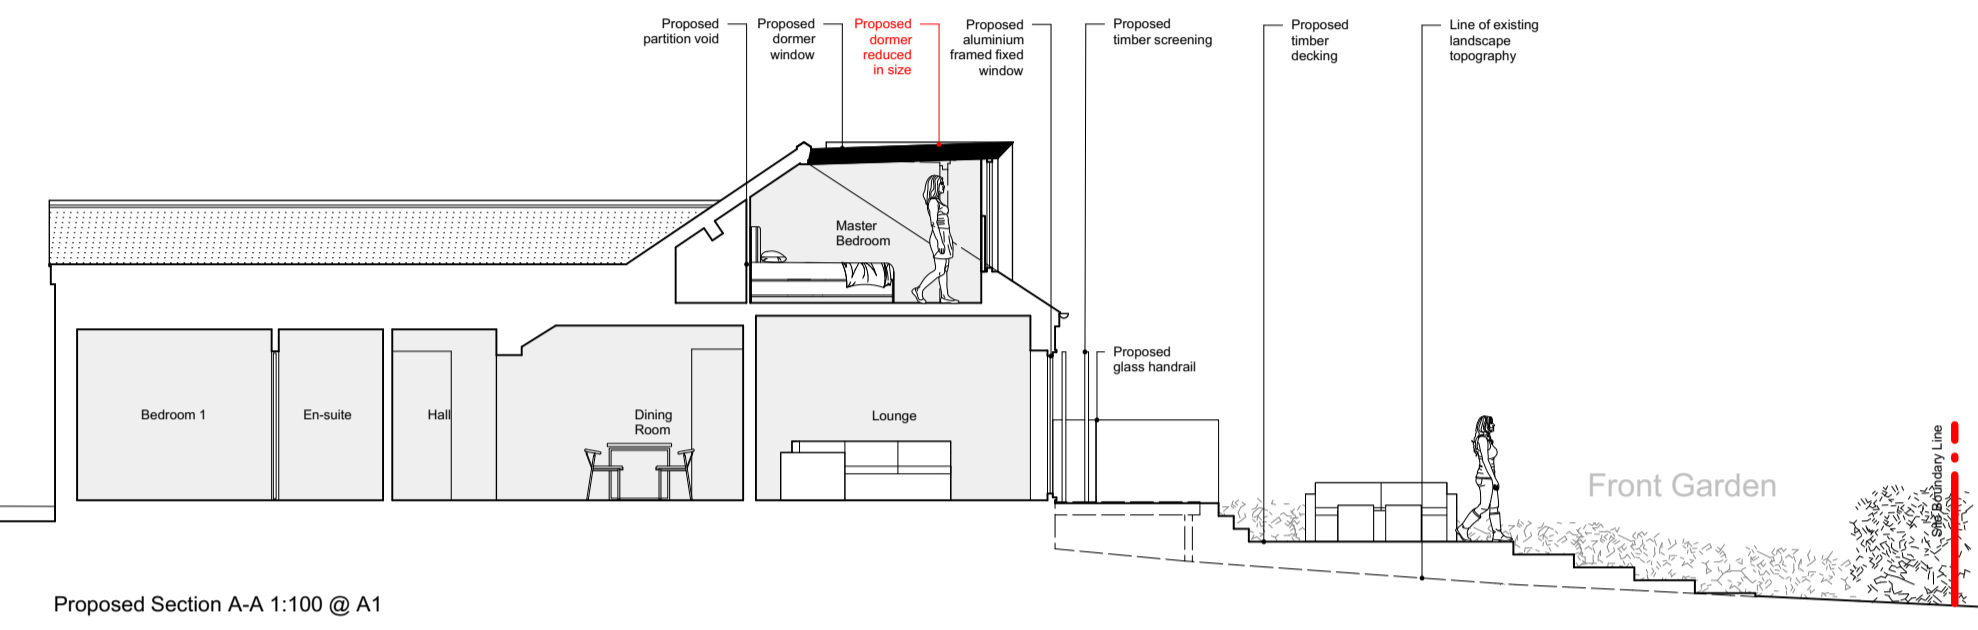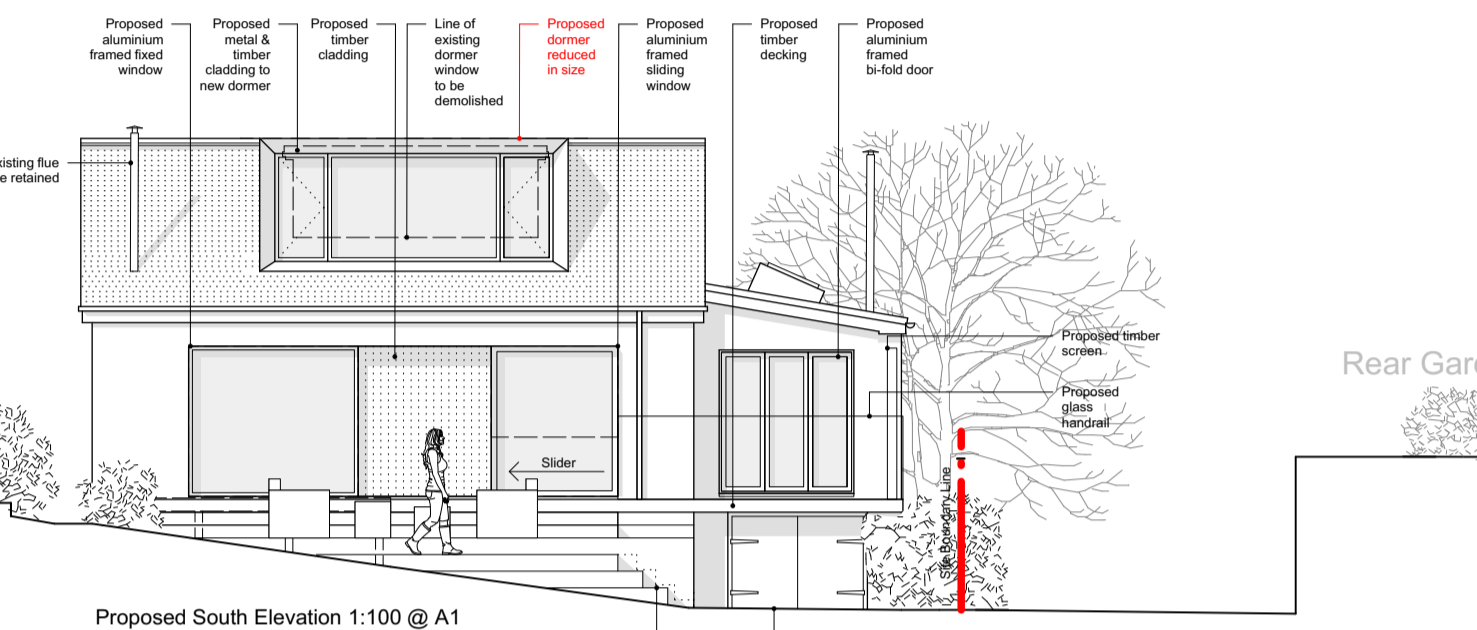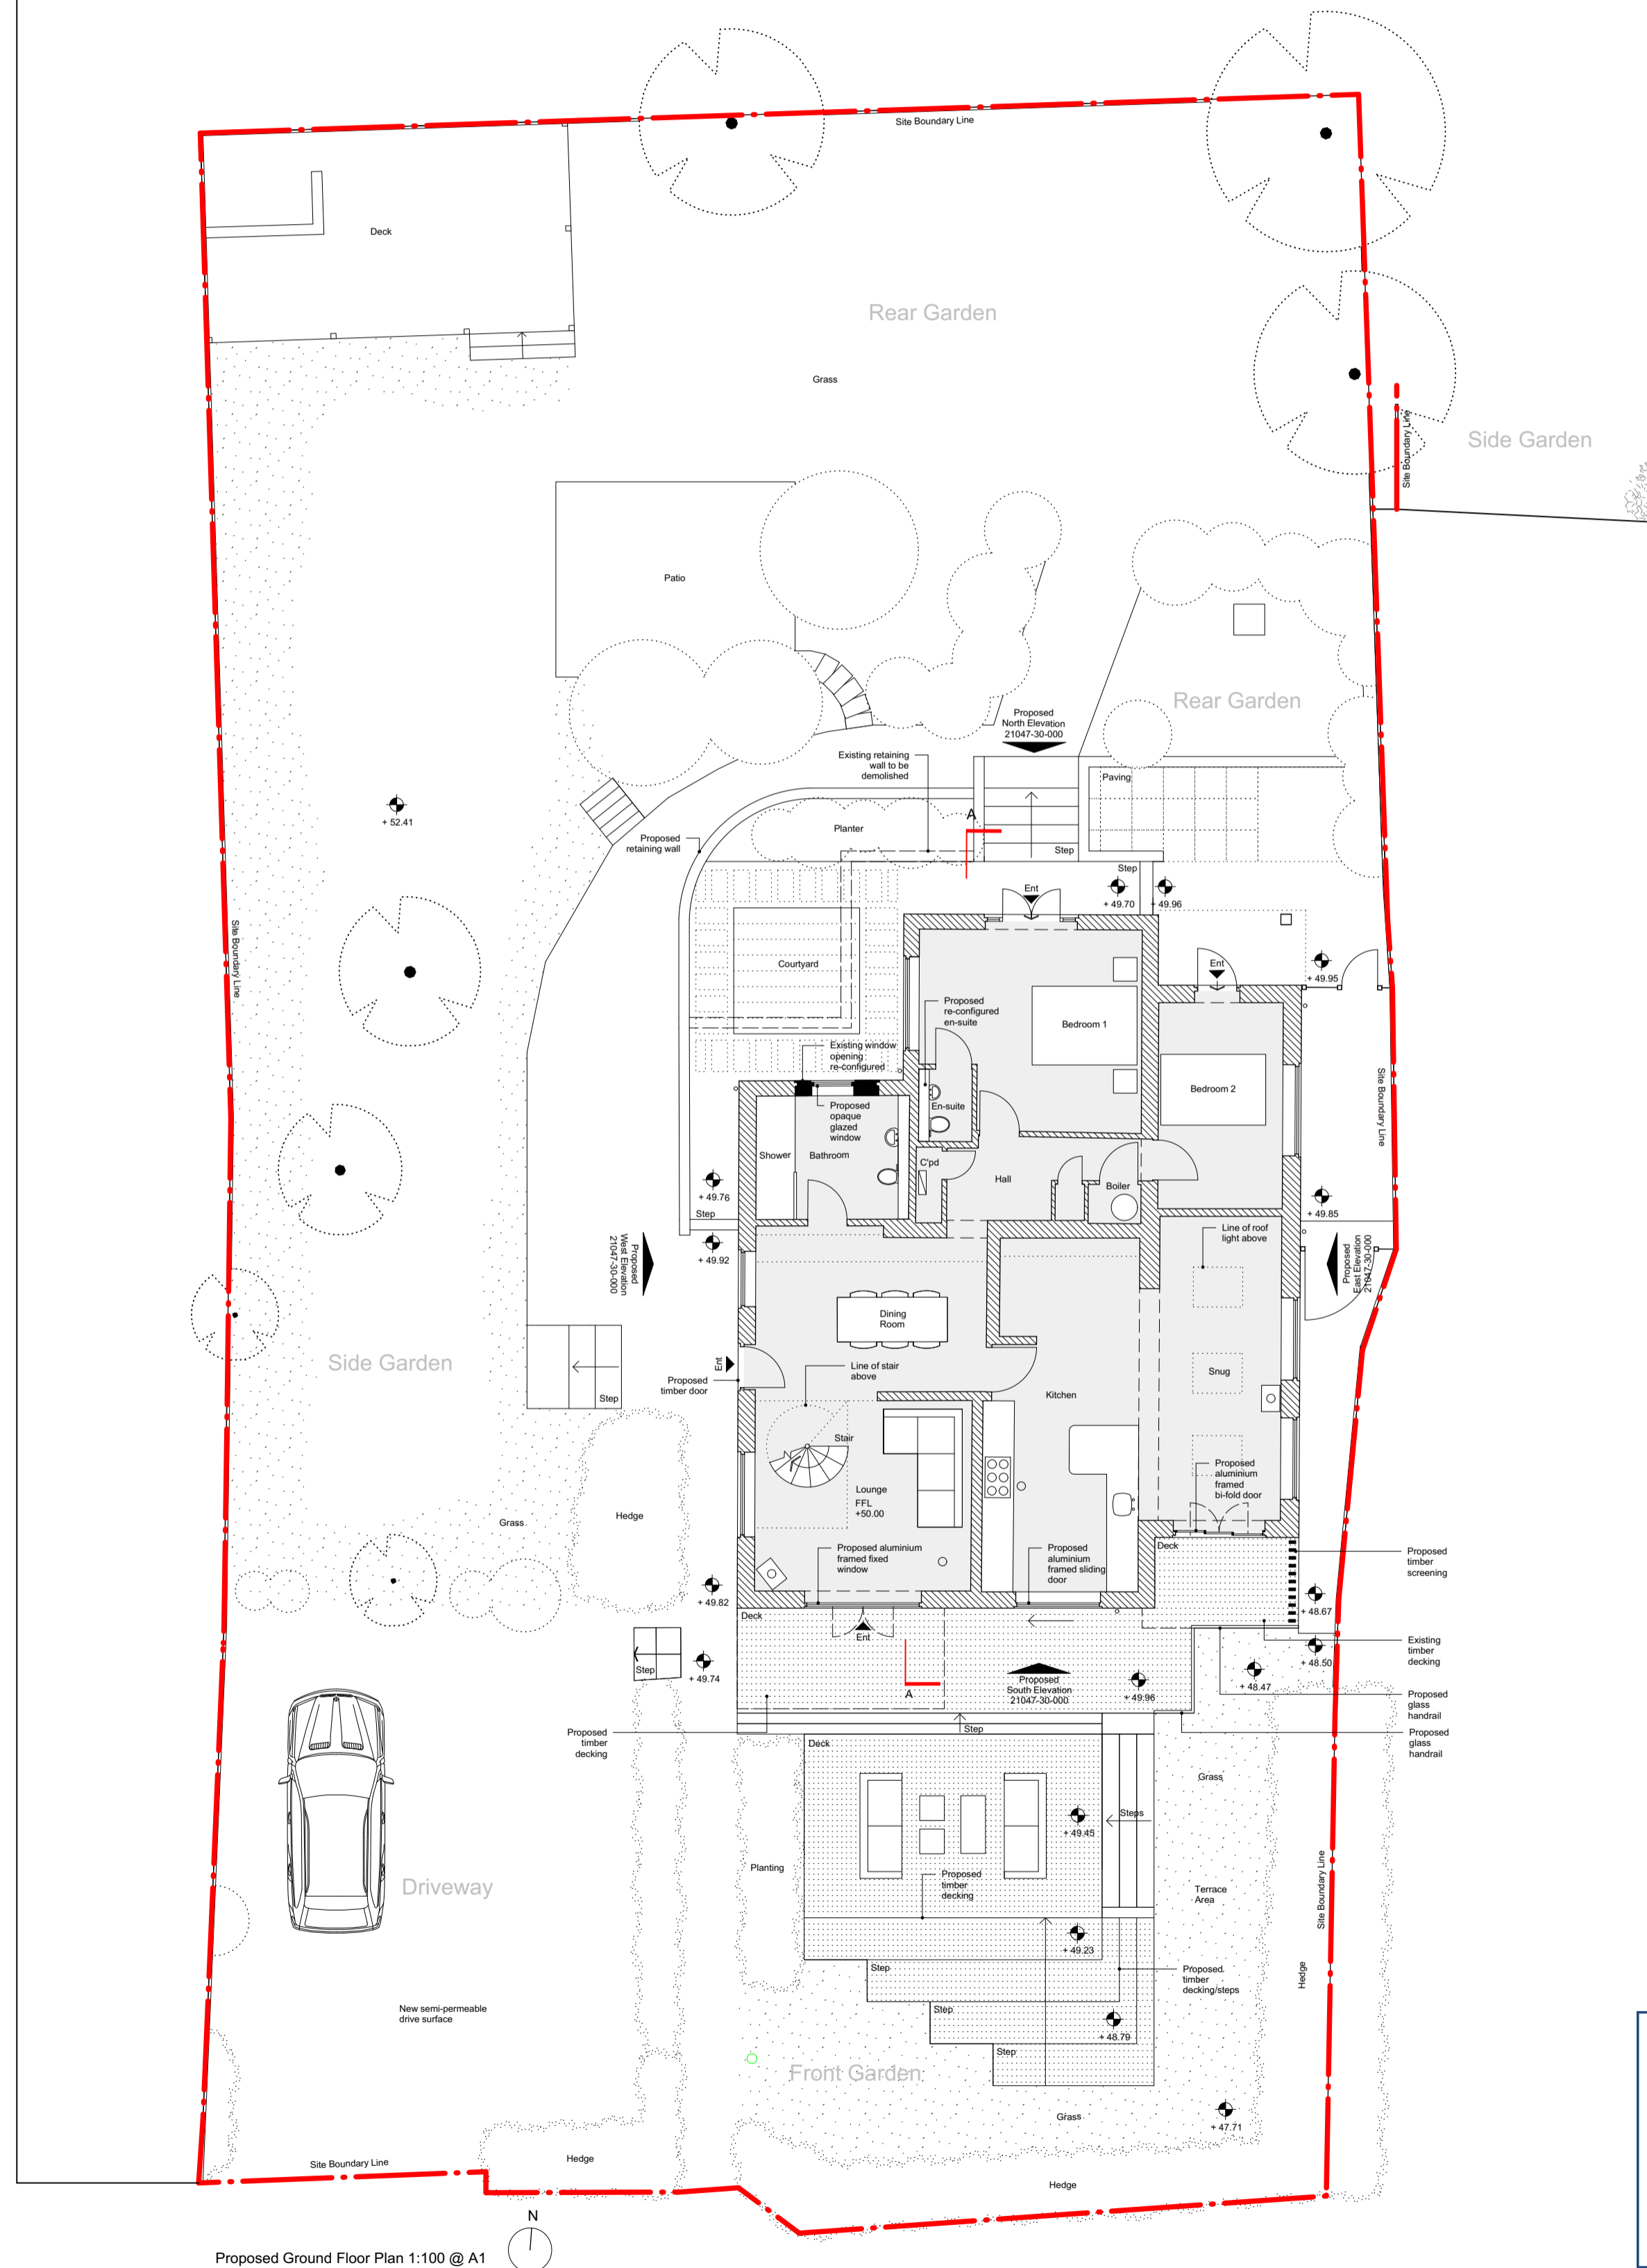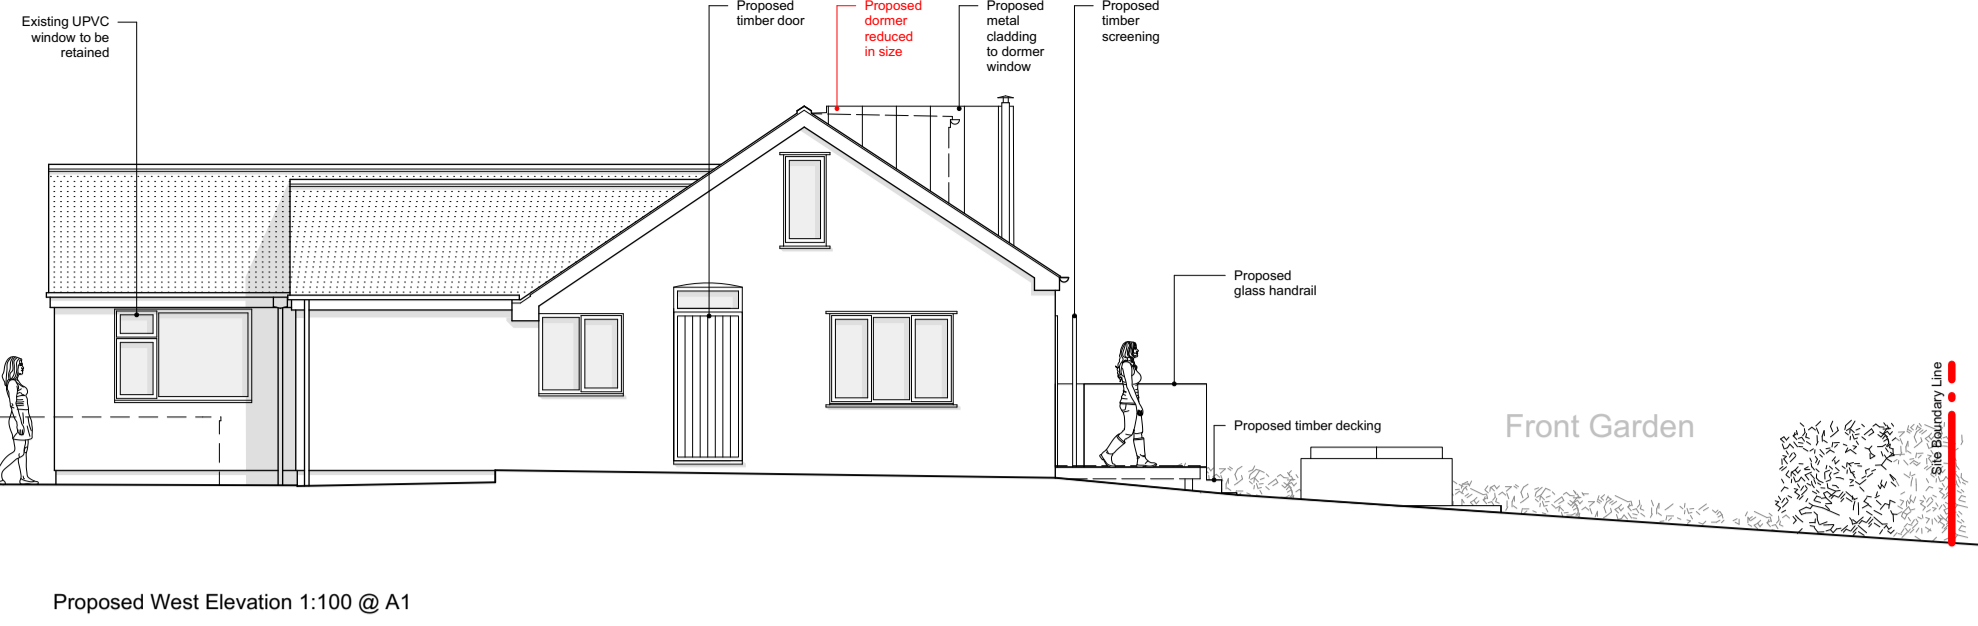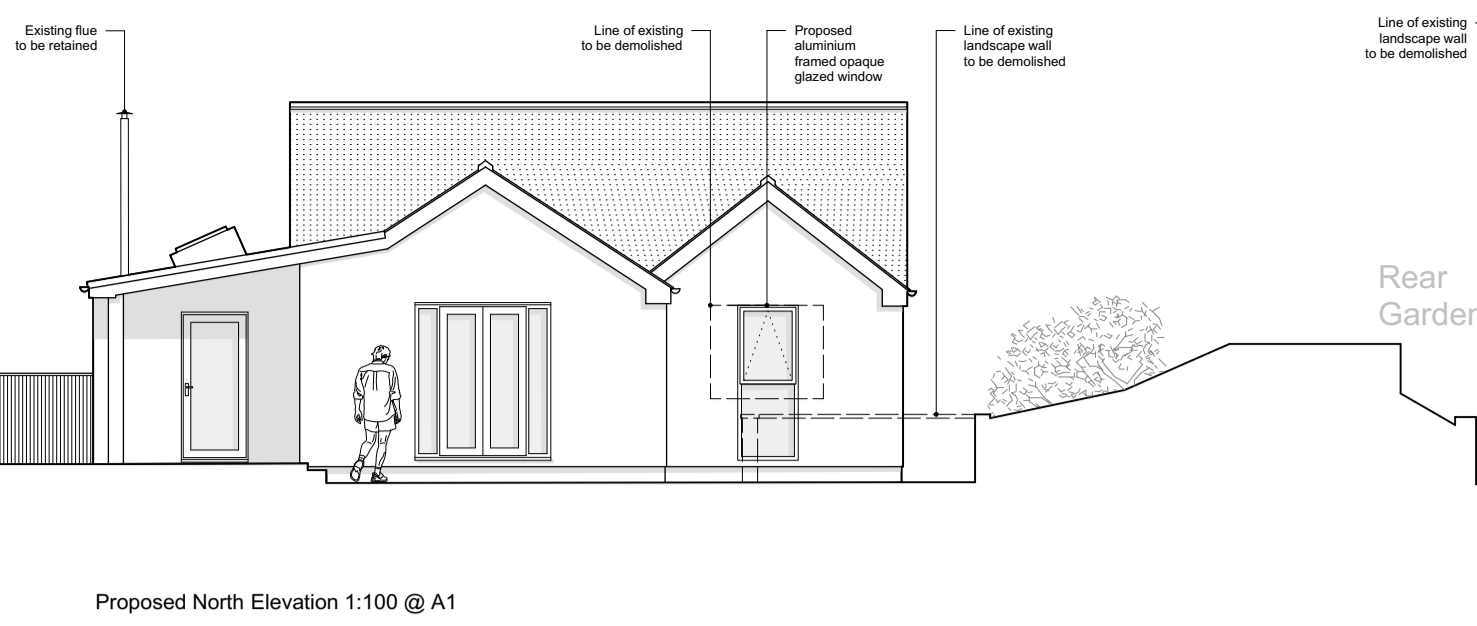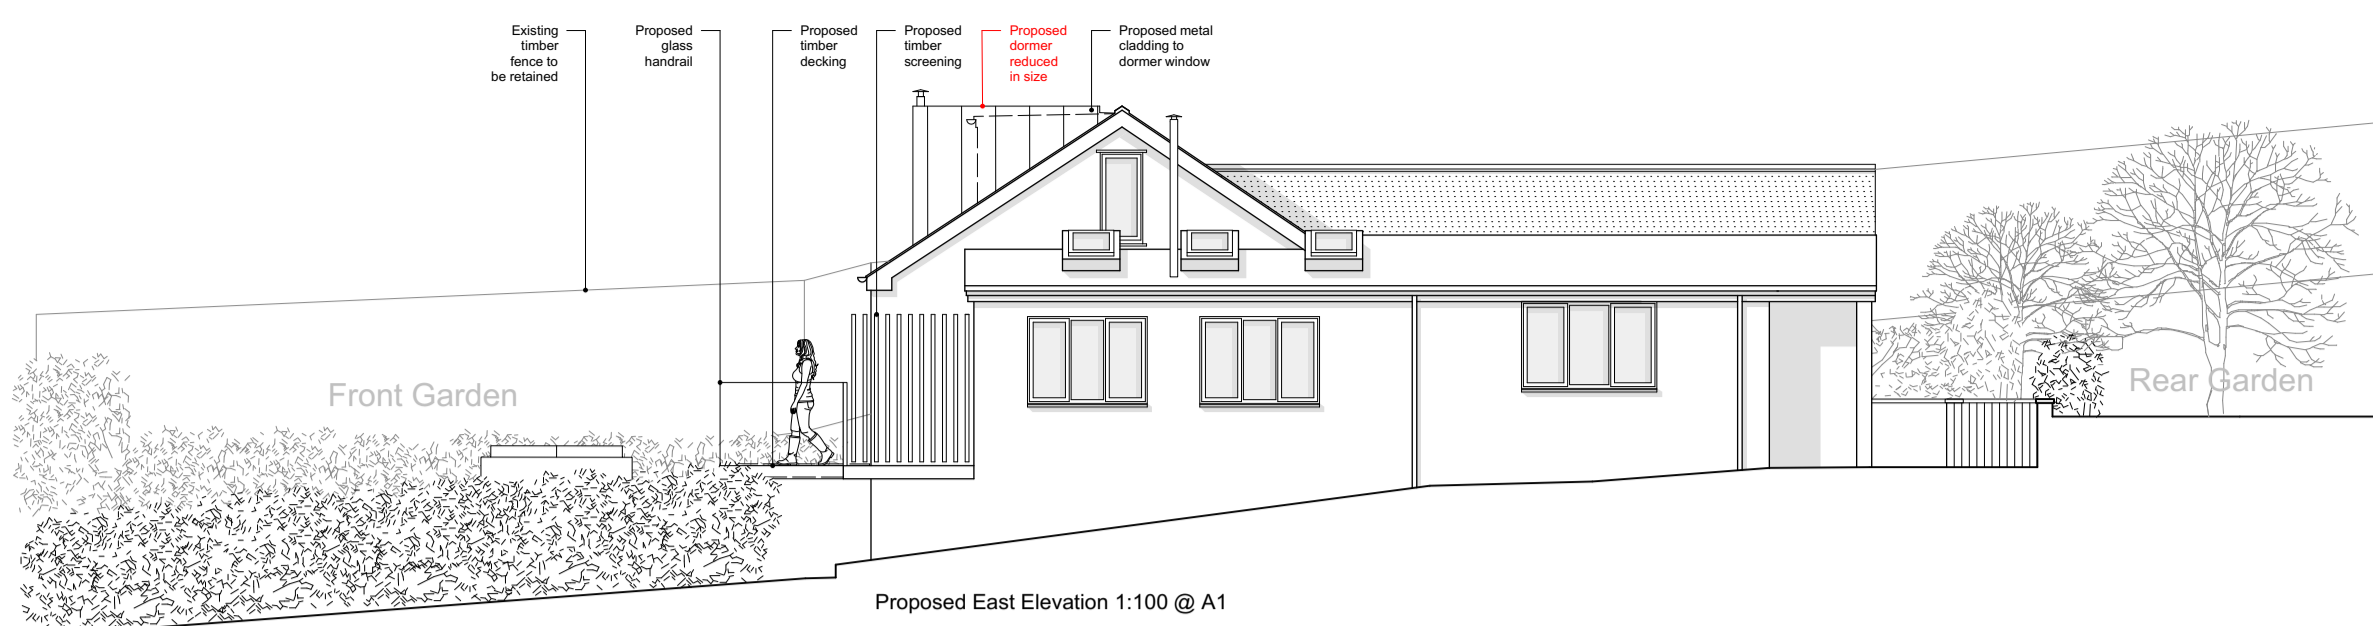

NYMNP
11/03/2022

AMENDED

- notes:
1. Use figured dimensions only. **DO NOT SCALE FROM THIS DRAWING**
 2. Proposed works are based upon survey information provided by others. Ian Hazard Architect is not responsible for discrepancies in survey information.
 3. All dimensions to be checked on site prior to commencement of any works and/or preparation of any shop fabrication drawings.
 4. All coordinates, levels, dimensions and any discrepancies to be reported to the architect immediately.
 5. All temporary works and below ground drainage to be the responsibility of the contractor.
 6. This drawing is to be read in conjunction with all relevant Architects drawings, schedules, specifications, preliminaries and consultative information.
 7. This drawing is to be read in conjunction with the Pre-Construction Health and Safety information.

rev	note	date
A	Proposed dormer reduced in size following Case Officer comments	10/03/2022