


NYMNPA
28/03/2022

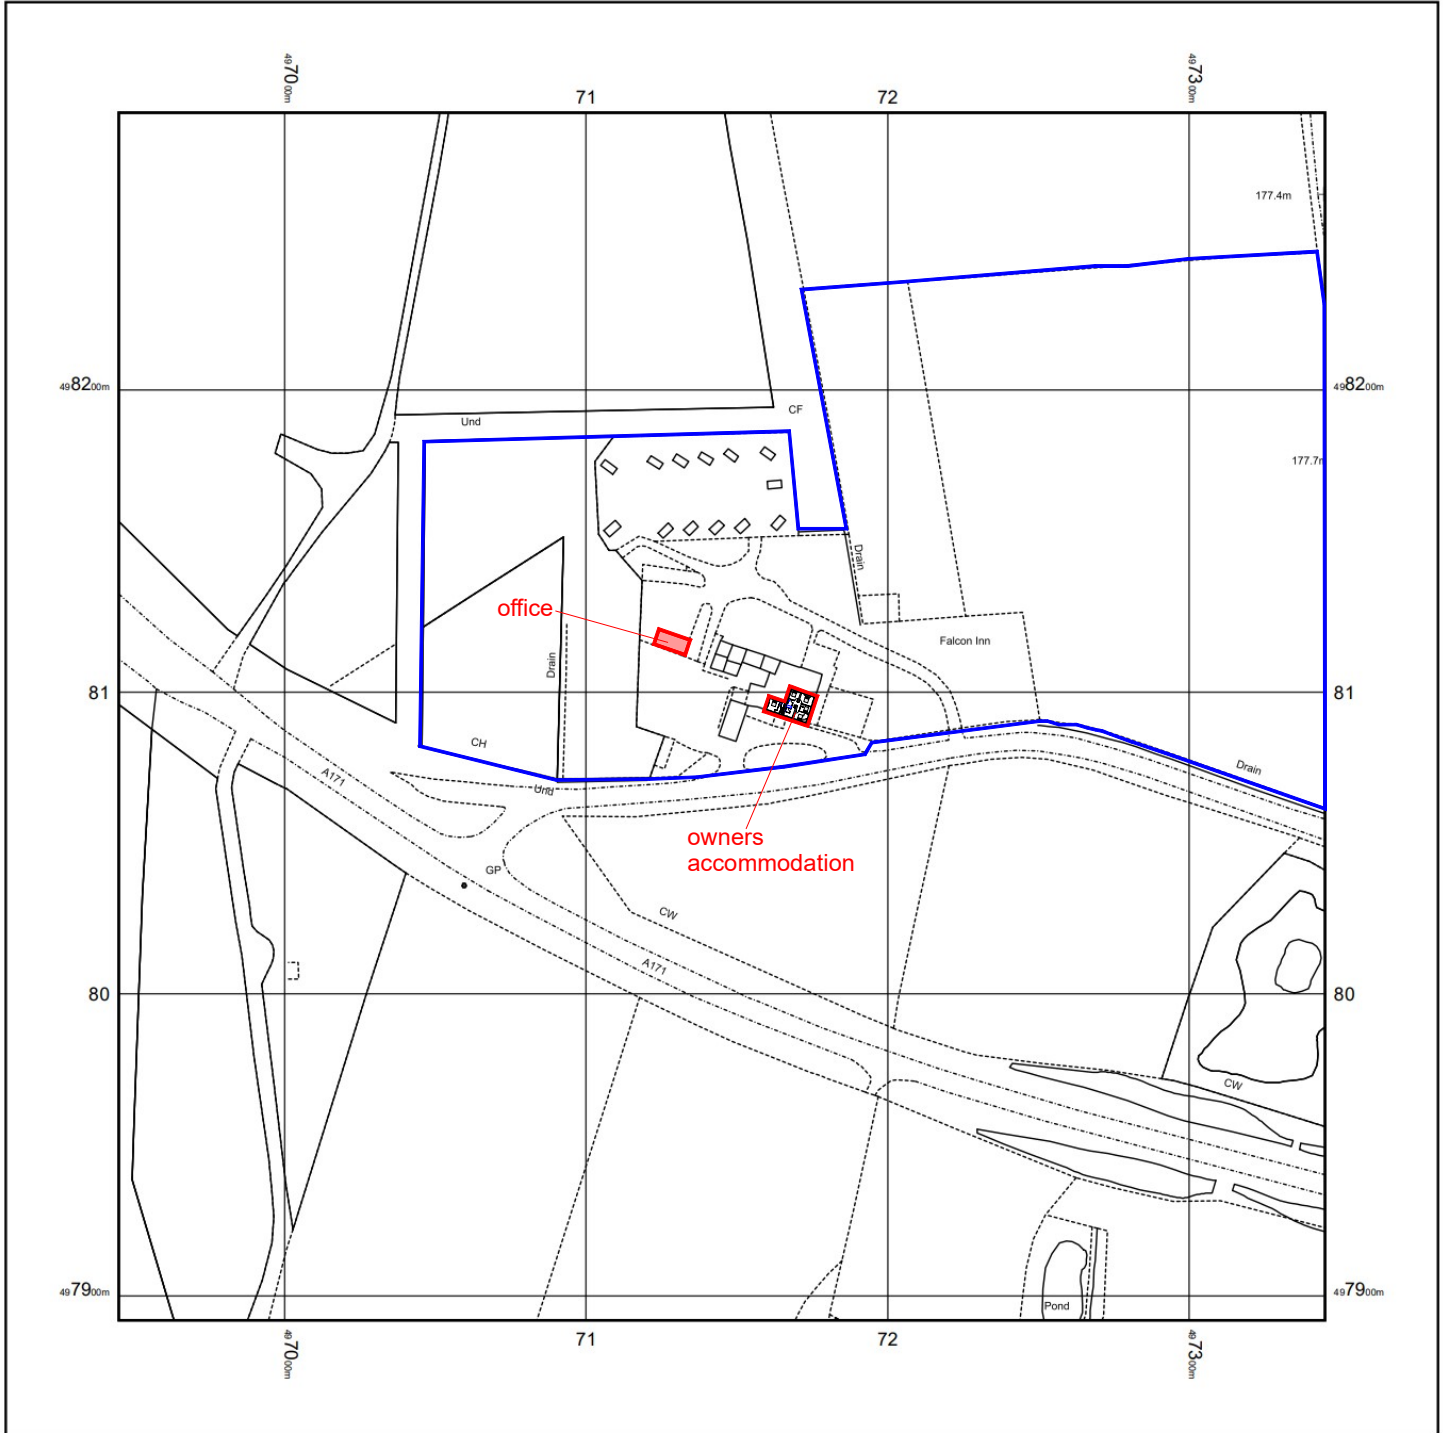

0m 1cm = 25m 125m

Scale 1:2500




© Crown copyright and database rights 2022 Ordnance Survey 100048957. The representation of road, track or path is no evidence of a boundary or right of way. The representation of features as lines is no evidence of a property boundary.


Supplied by: www.ukmapcentre.com
Serial No: 236608
Centre Coordinates: 497145, 498092
Production Date: 23/03/2022 16:05:46

location plan

proposed change of use at the falcon inn cloughton drawing no. 18.04-01

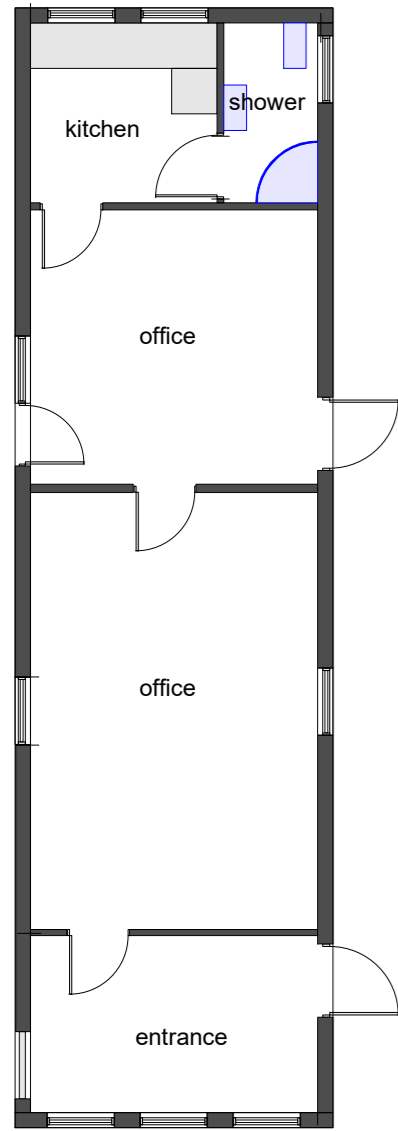

existing

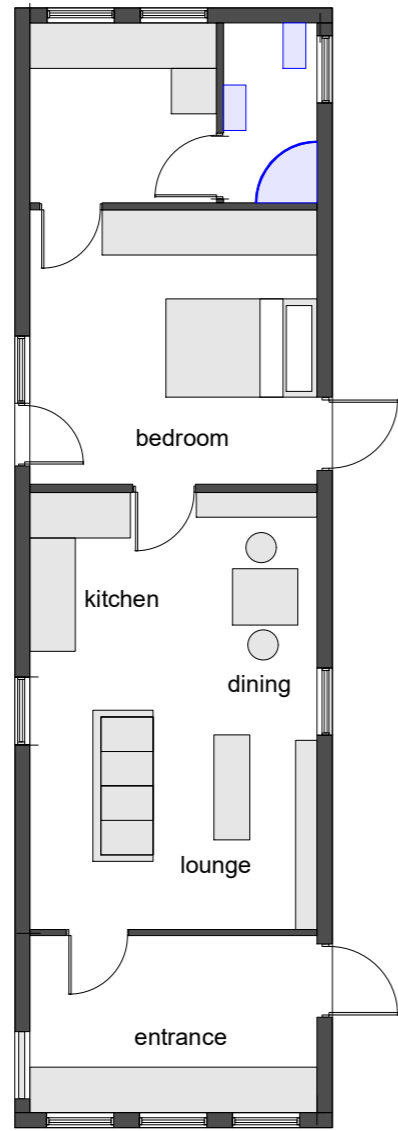


proposed

change of use of office into holiday accommodation

NYMNPA
28/03/2022

change of use of owners accommodation
at first floor level
into holiday accommodation at the inn

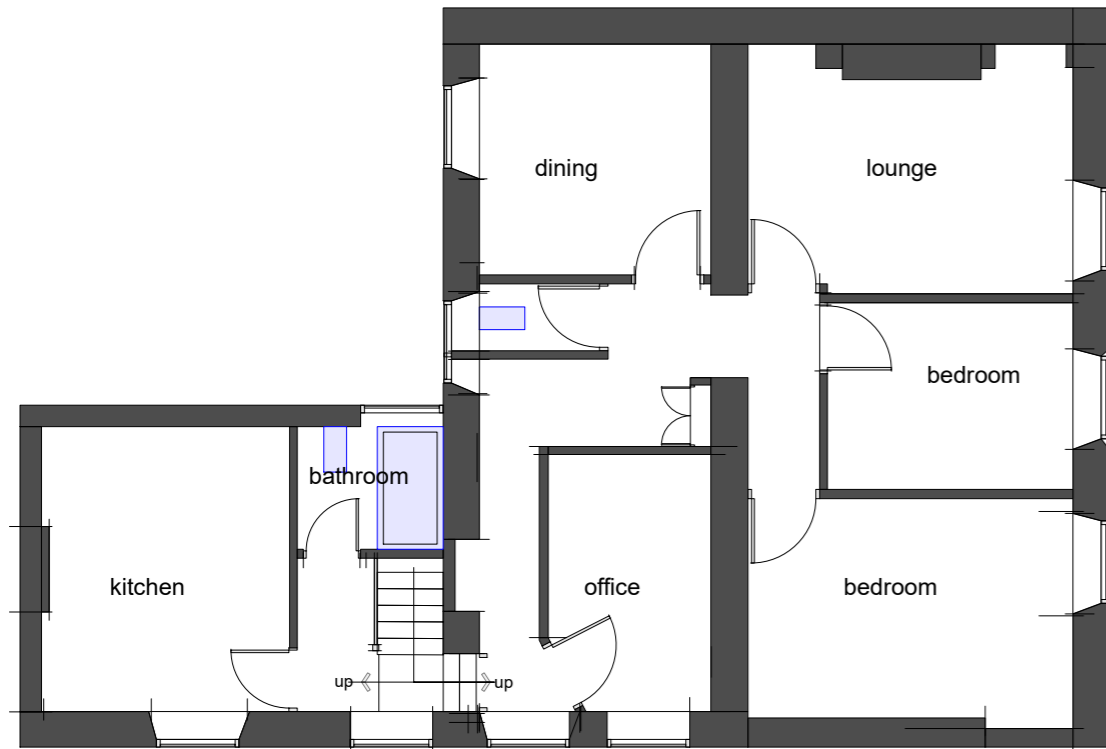

existing



proposed

existing and proposed layouts

proposed change of use at the falcon inn cloughton scale 1:100@A3 drawing no. 11.11-01