



NYMNP
13/04/2022



28 Summerfield Lane, Stainsacre, Whitby, YO22 4NU




Map area bounded by: 491510,508310 491652,508452. Produced on 04 April 2022 from the OS National Geographic Database. Reproduction in whole or part is prohibited without the prior permission of Ordnance Survey. © Crown copyright 2022. Supplied by UKPlanningMaps.com a licensed OS partner (100054135). Unique plan reference: p2c/uk/777993/1052139

28 Summerfield Lane, Stainsacre, Whitby, YO22 4NU



Map area bounded by: 491536,508336 491626,508426. Produced on 29 October 2021 from the OS National Geographic Database. Reproduction in whole or part is prohibited without the prior permission of Ordnance Survey. © Crown copyright 2021. Supplied by UKPlanningMaps.com a licensed OS partner (100054135). Unique plan reference: b90c/uk/709104/959790


NYMNPA
13/04/2022

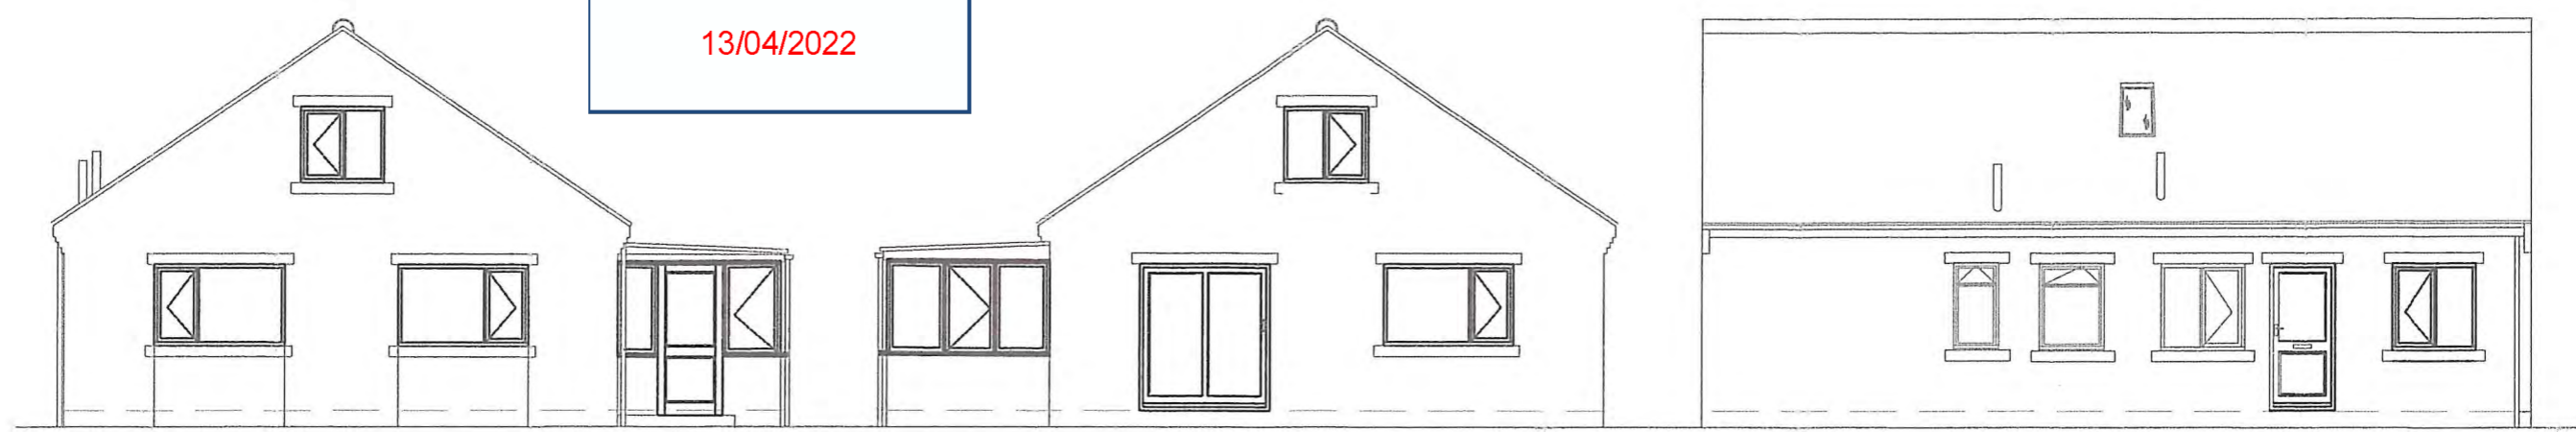

FRONT ELEVATION


REAR ELEVATION

END ELEVATION

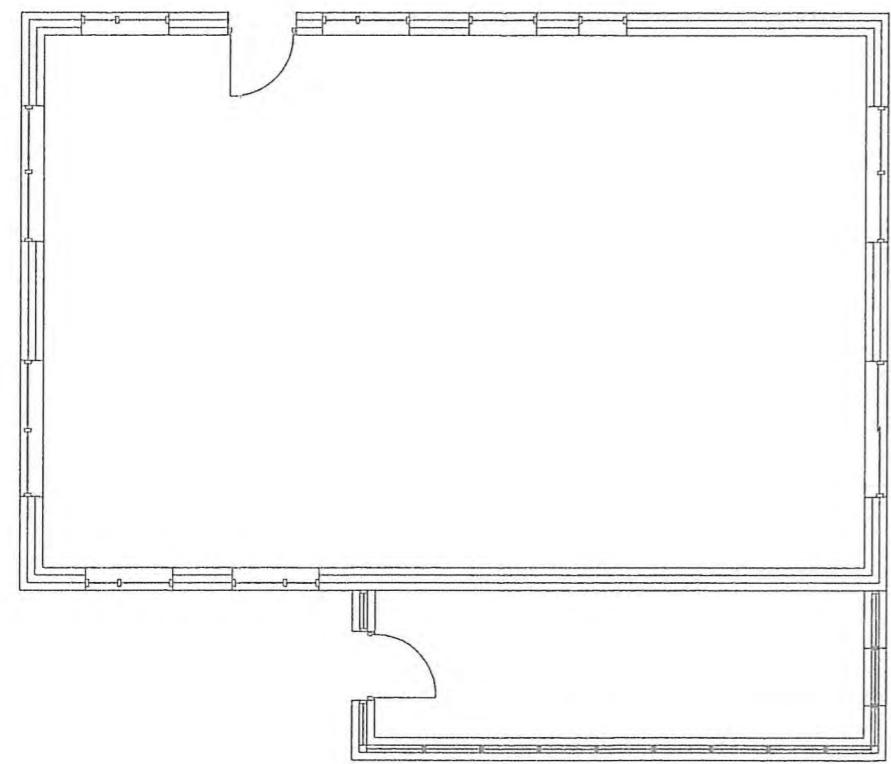

GROUND FLOORPLAN

EXISTING

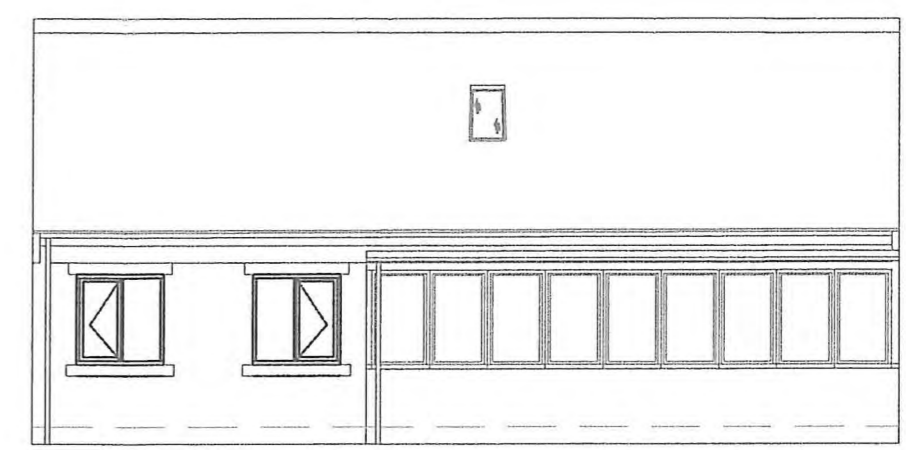

END ELEVATION


ALL dimensions MUST be checked on site prior to works commencing. Variations in squareness, depth of plaster etc., must be checked for. Where new walls are shown as aligned with existing walls, this must be checked by the physical removal of brickwork and or plaster to establish the actual position of the wall being attached to.

NOTES		DESCRIPTION			
		Rear Single Storey Extension			
		NAME AND ADDRESS			
		Mr & Mrs C Thompson			
		28 Summerfield Lane			
		Stainsacre			
		Whitby			
		YO22 4NU			
SCALE	DATE	DRAWING NUMBER	SHEET	REVISION	
1:100	01/04/22	CT2022	1 of 2	A	


NYMNPA
13/04/2022




REAR ELEVATION

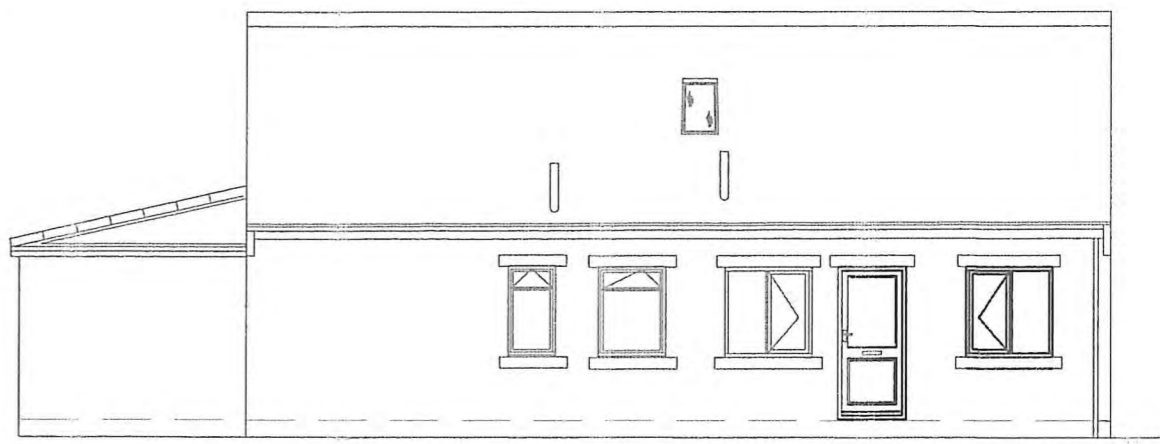


END ELEVATION

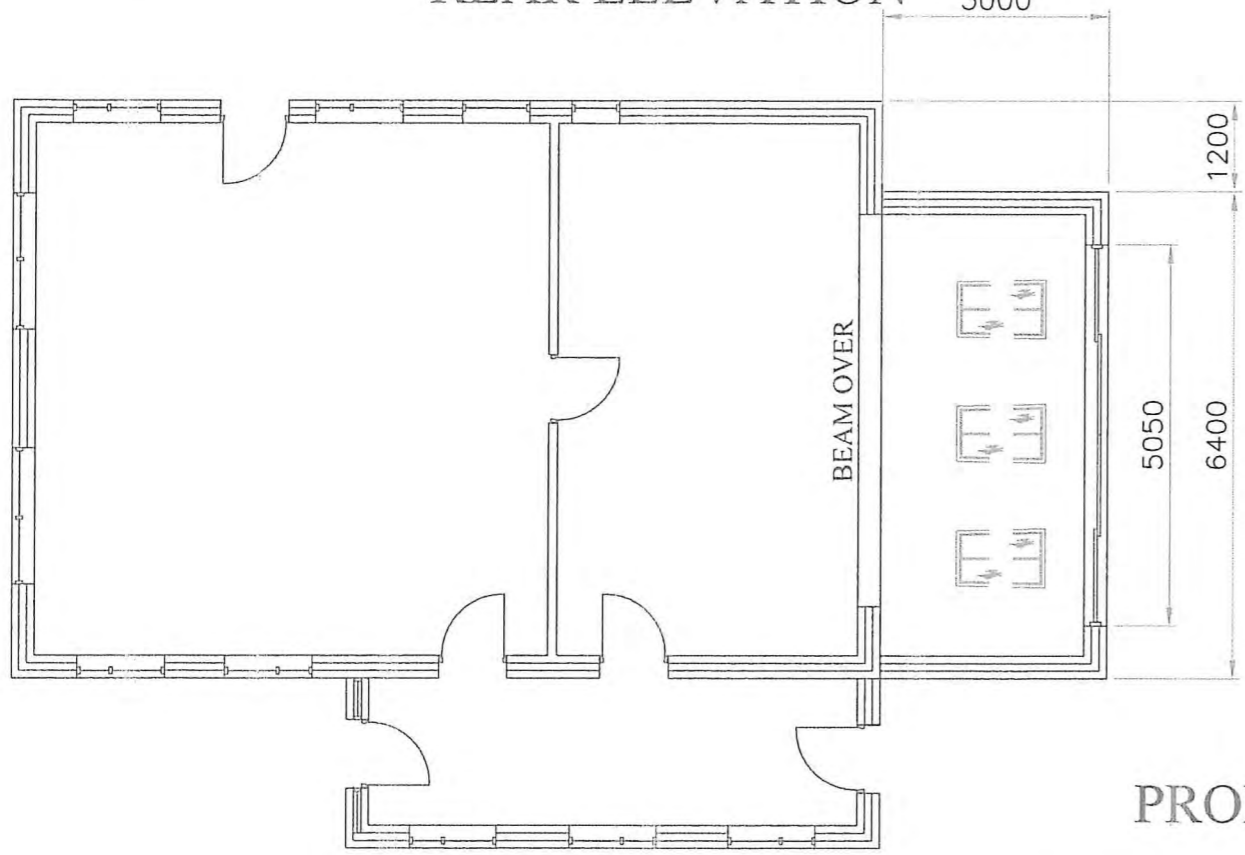

GROUND FLOORPLAN

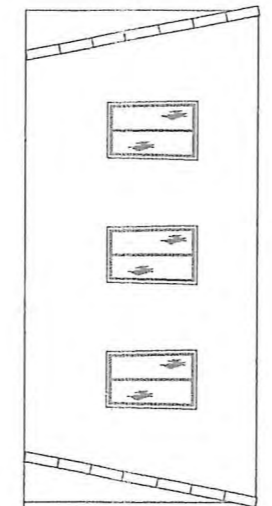

PLAN VIEW ON PROPOSED EXTENSION ROOF

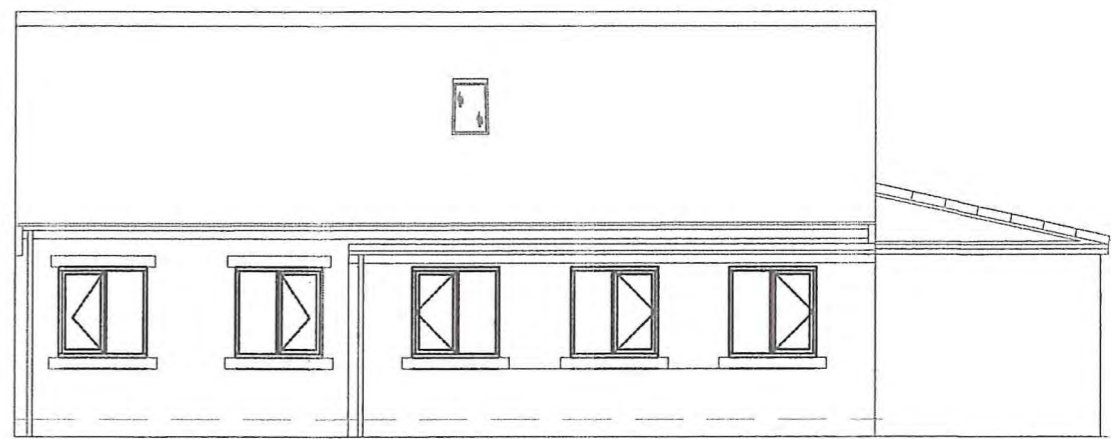

END ELEVATION

PROPOSED

FRONT ELEVATION UNCHANGED

ALL dimensions MUST be checked on site prior to works commencing. Variations in squareness, depth of plaster etc., must be checked for. Where new walls are shown as aligned with existing walls, this must be checked by the physical removal of brickwork and or plaster to establish the actual position of the wall being attached to.

NOTES		DESCRIPTION			
All external walls to be finished in Cream K Render.		Rear Single Storey Extension			
		NAME AND ADDRESS			
		Mr & Mrs C Thompson			
		28 Summerfield Lane			
		Stainsacre			
		Whitby			
		YO22 4NU			
SCALE	DATE	DRAWING NUMBER	SHEET	REVISION	
1:100	01/04/22	CT2022	2 of 2	A	