
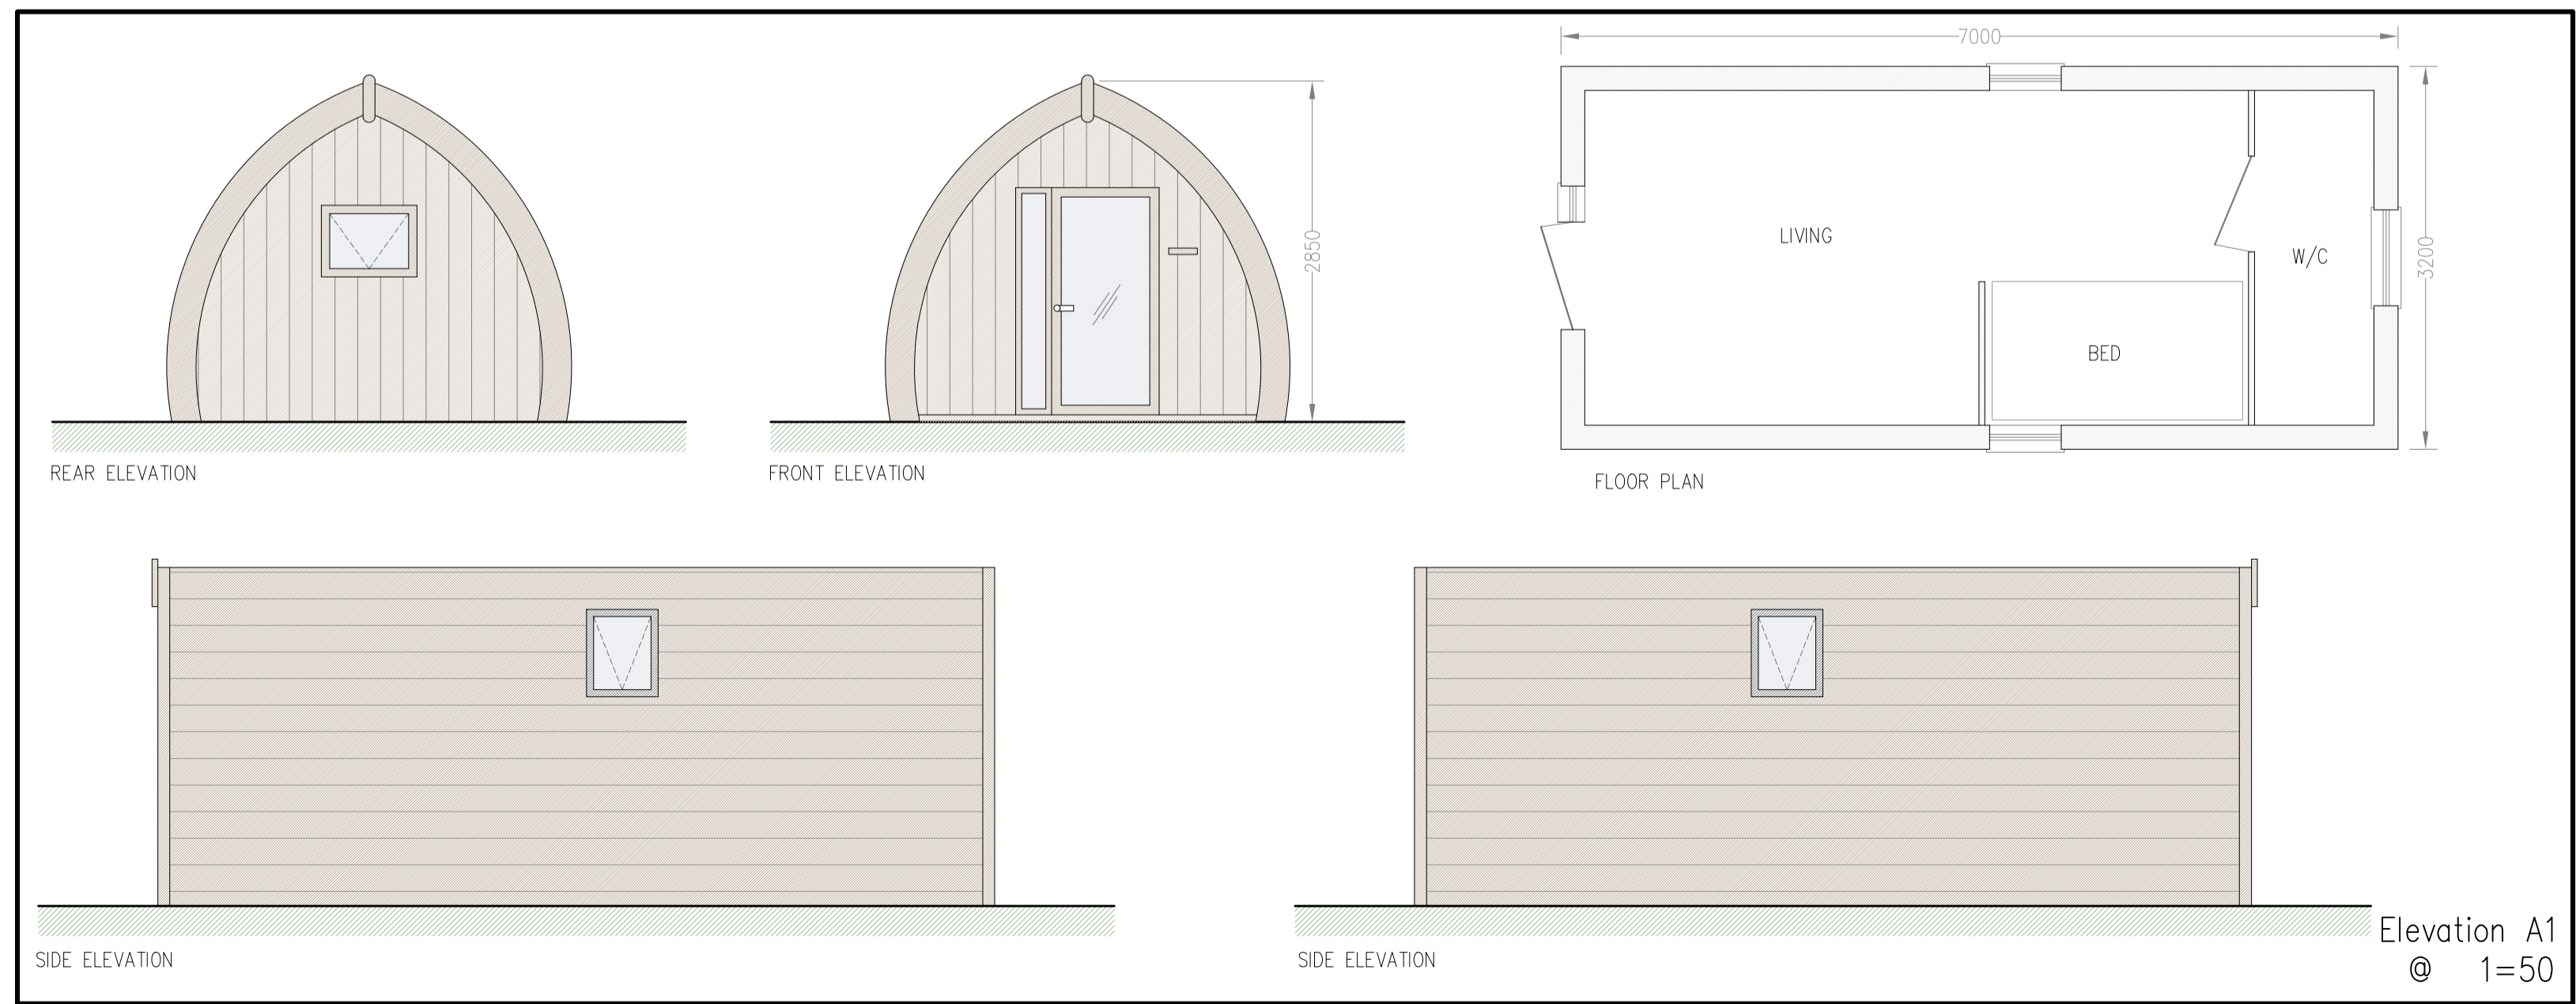


AMENDED

NYMNP
04/05/2022

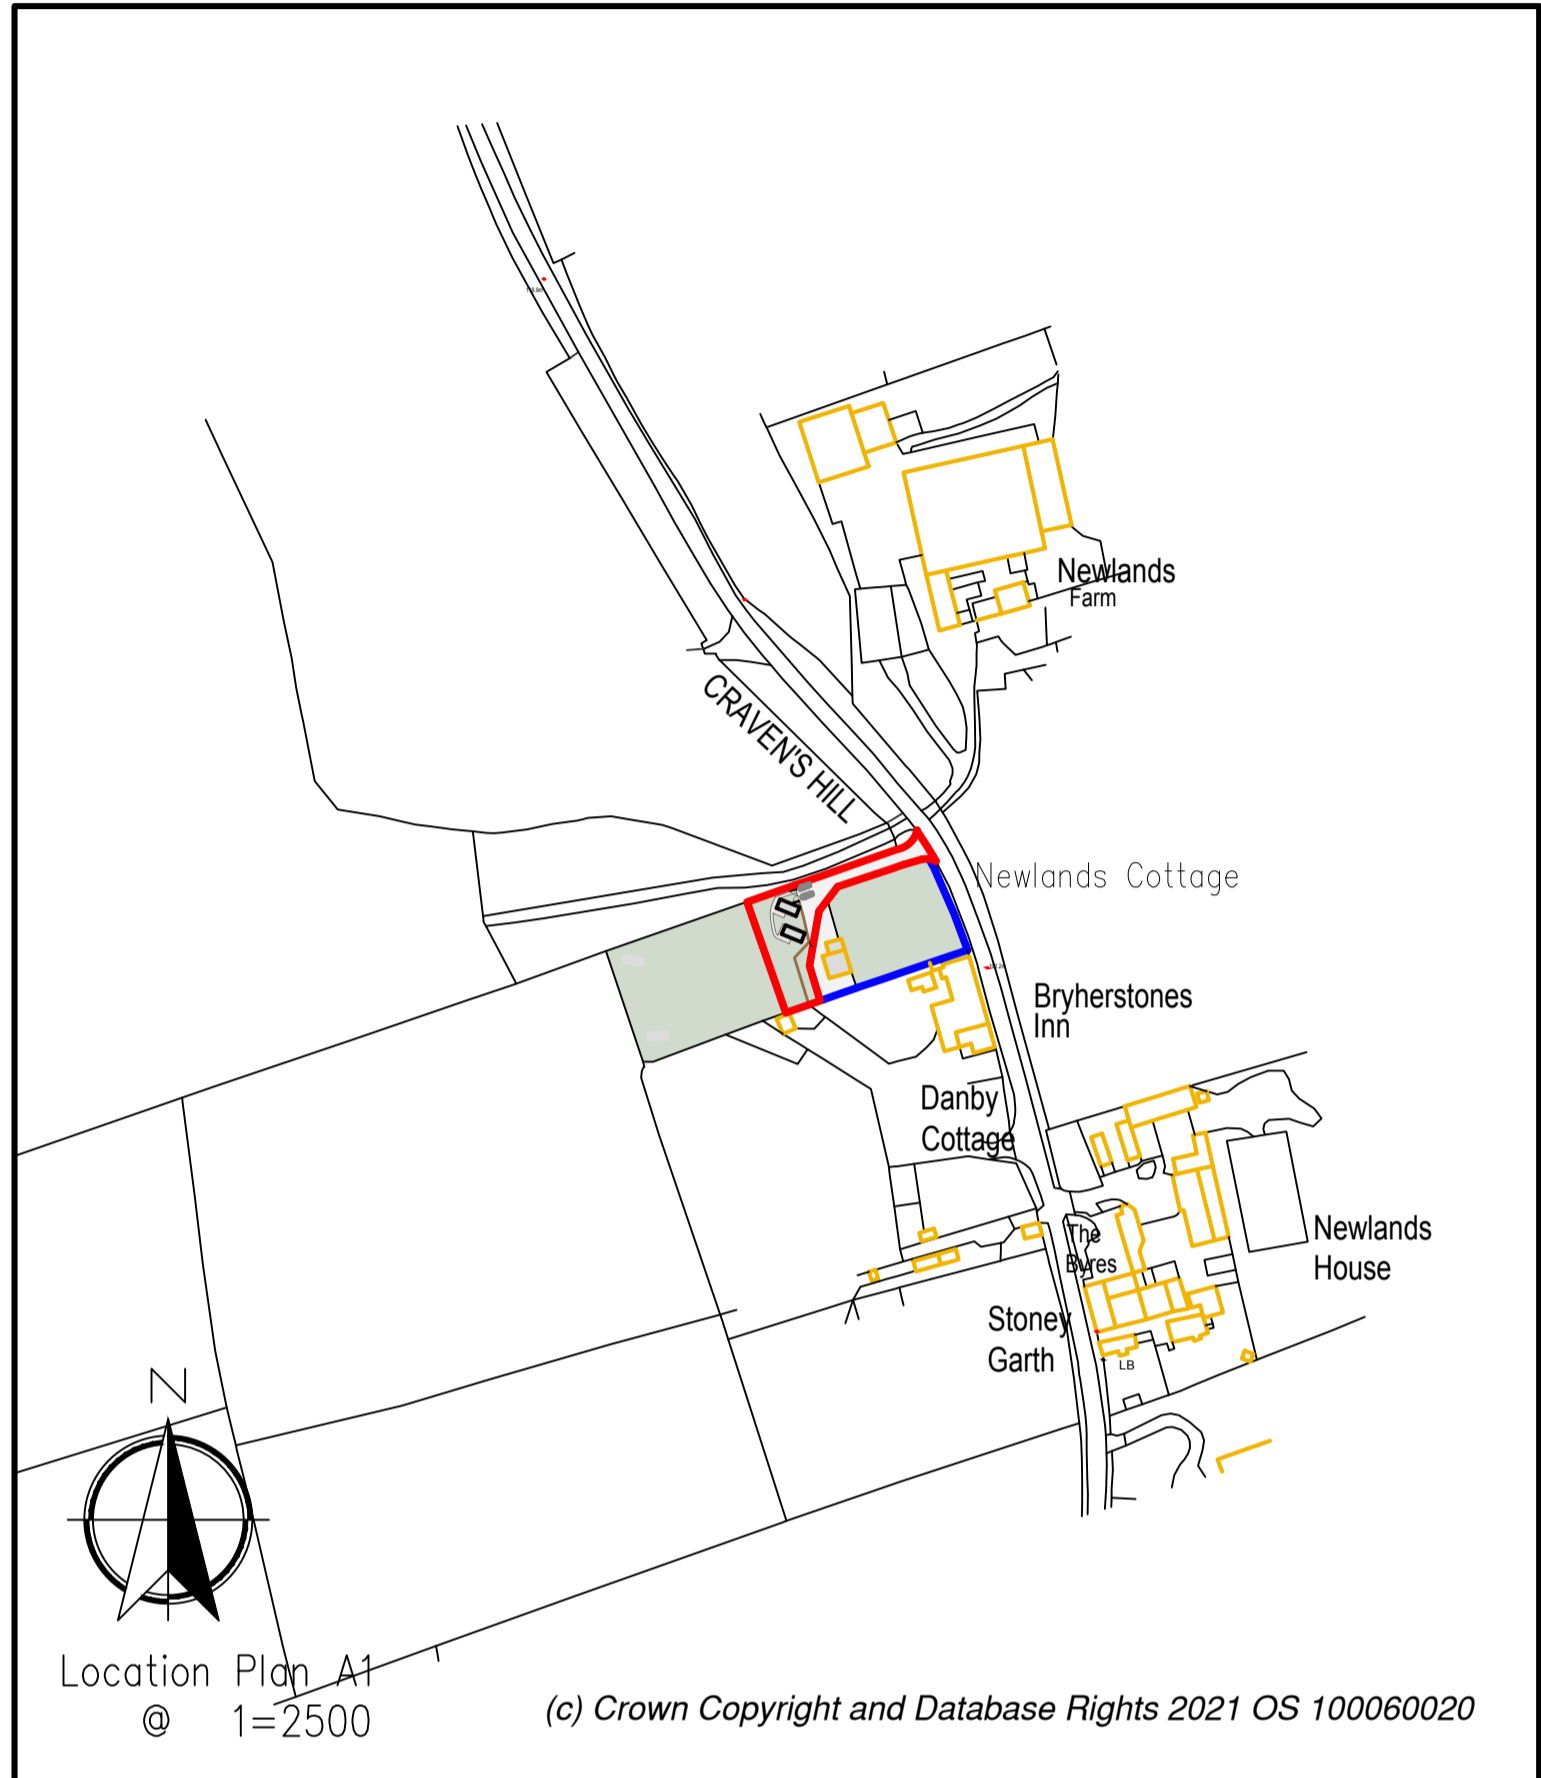

Station Farm Offices
Wansford Road
Nafferton
Driffield
East Yorkshire
YO25 8NJ
T : 01377 253363
E : mail@ianpick.co.uk
W : www.ianpickassociates.co.uk

CLIENT
Mr D Ward
Newlands Cottage
Cloughton
Scarborough
YO13 0AR
JOB TITLE
Glamping

SCALE
as annotated
DATE
May 22

DWG. TITLE
Proposed Plans A1
DRN
SH
DWG. NUMBER
IP/DW/01/D
REV
D