

from ; Mr George Forder
Heather cottage
Bent Rigg lane
Ravenscar.
Scarborough
YO13 0NG

Date 01/05/2022

To; Mrs Helen Stephenson [planning officer]
The old vicarage
Bondgate
Helmsley
York
YO62 5BP




Please find enclosed the Plan showing the New Trees planted at the site in 2022 as requested.
Your ref NMY/ 2021/1027

Documents attached;
Trees Added Location Drawing TS 101 scale 1: 200

Best regards
george forder

FARM.

BENT RIGG LANE



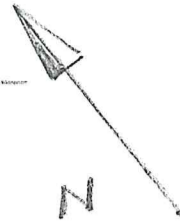


TRANS.

11 KV. TO FARM.

O'HEAD CABLE.

BOUNDARY.

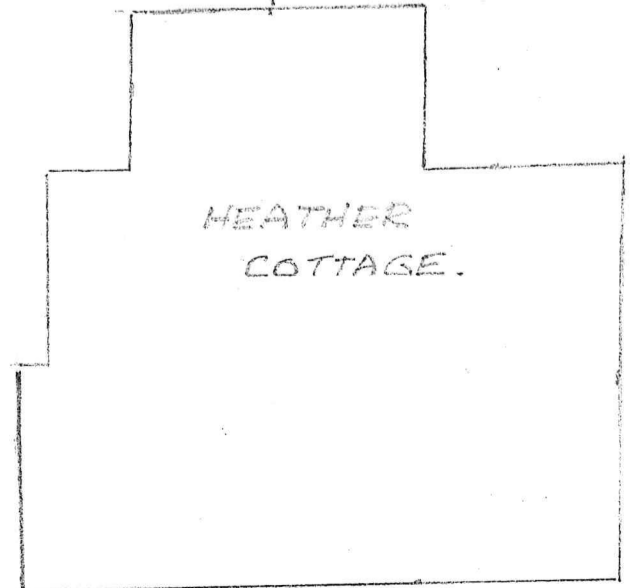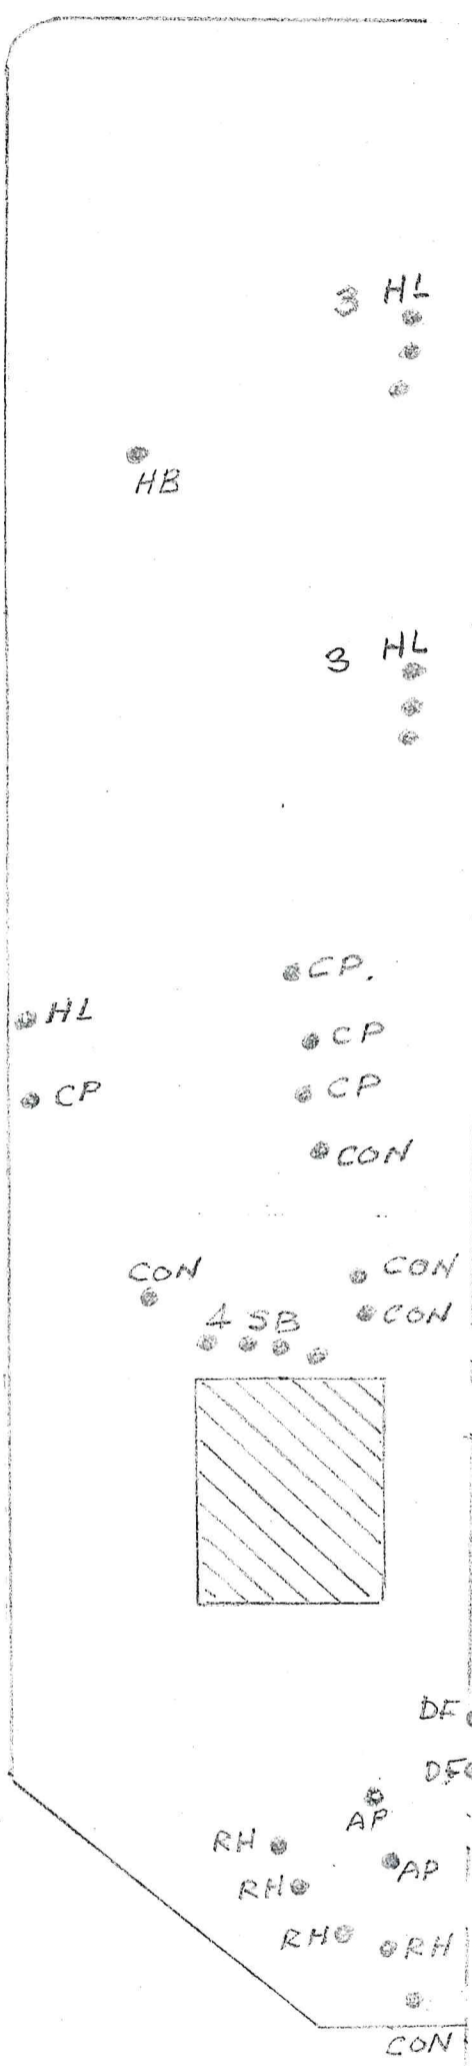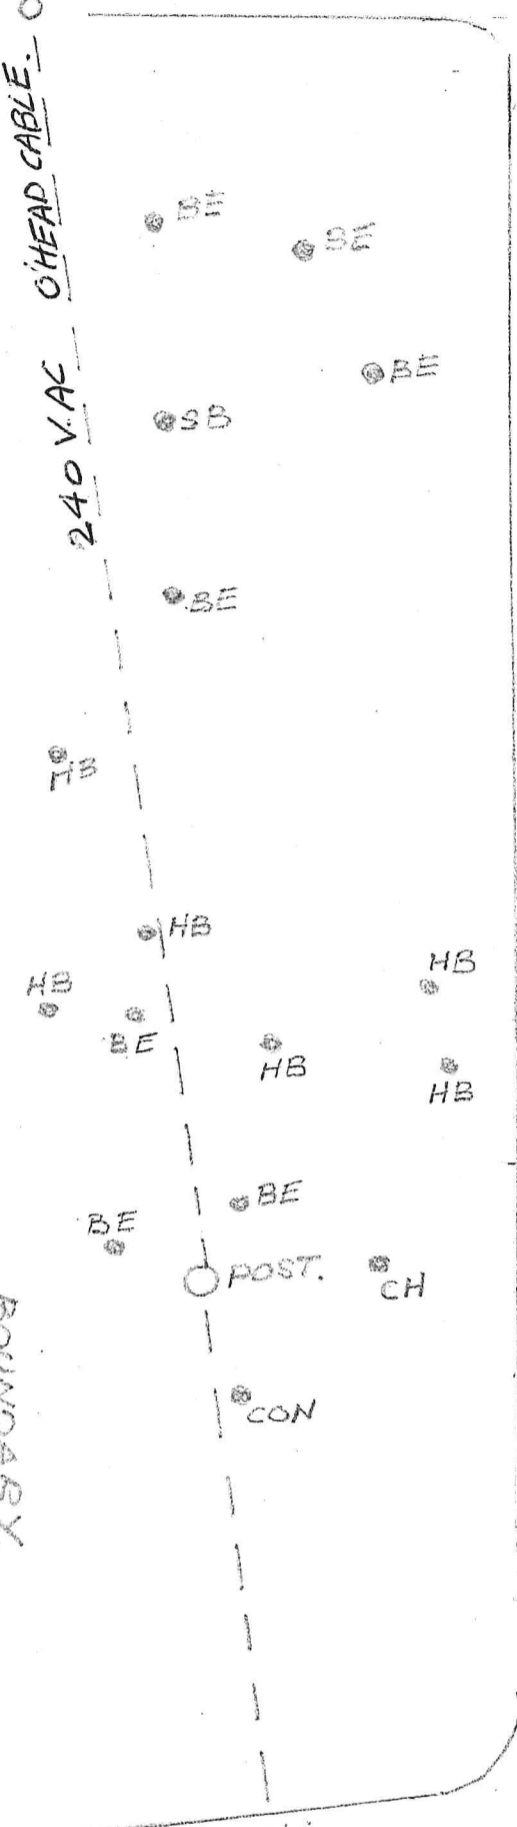

HEATHER COTTAGE.

240 VAC TO HOUSE.


TREES PLANTED 2022

IDENTIFICATION:-

- DF DOUGLAS FIR.
- AP APPLE.
- BE BEECH
- CH CHESTNUT
- CP CHERRY PLUM.
- HB HORN BEAM.
- HL HAZEL
- RH RHODODENDRUM.
- SB SILVER BIRCH.

FOR CLARITY EXISTING TREES NOT SHOWN. SEE TREE SURVEY DRG: TS 100.

BOUNDARY

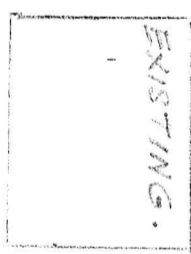

TREES ADDED: LOCATION DRG.

SCALE 1:200

SEE ALSO TREE SURVEY TS100

DOC: TS 101 DATE 01-MAY-22

YOUR REF: NYM/2021/1027.