
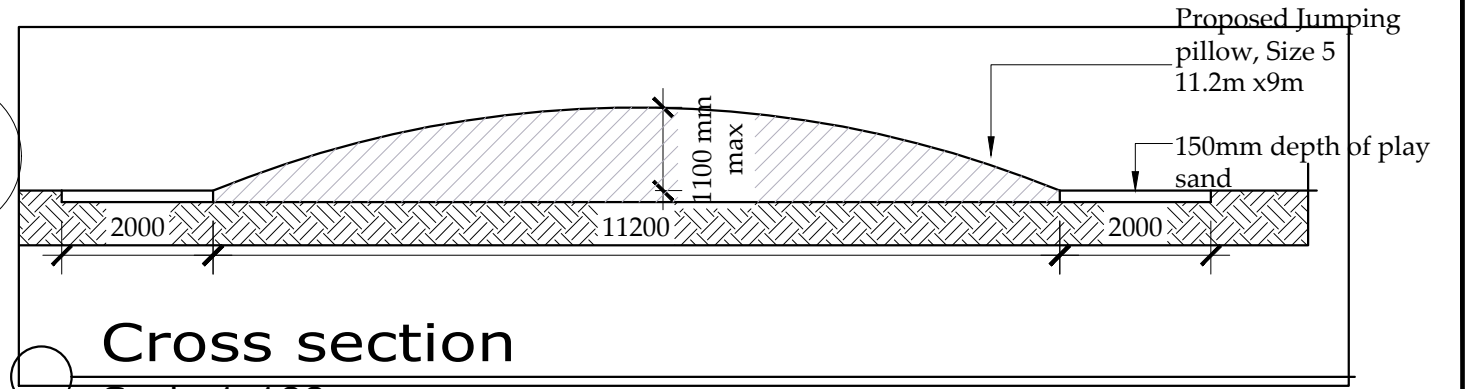



Location Plan

Scale 1:2500

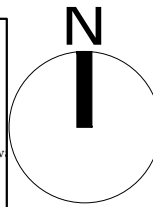

Cross section

Scale 1:100

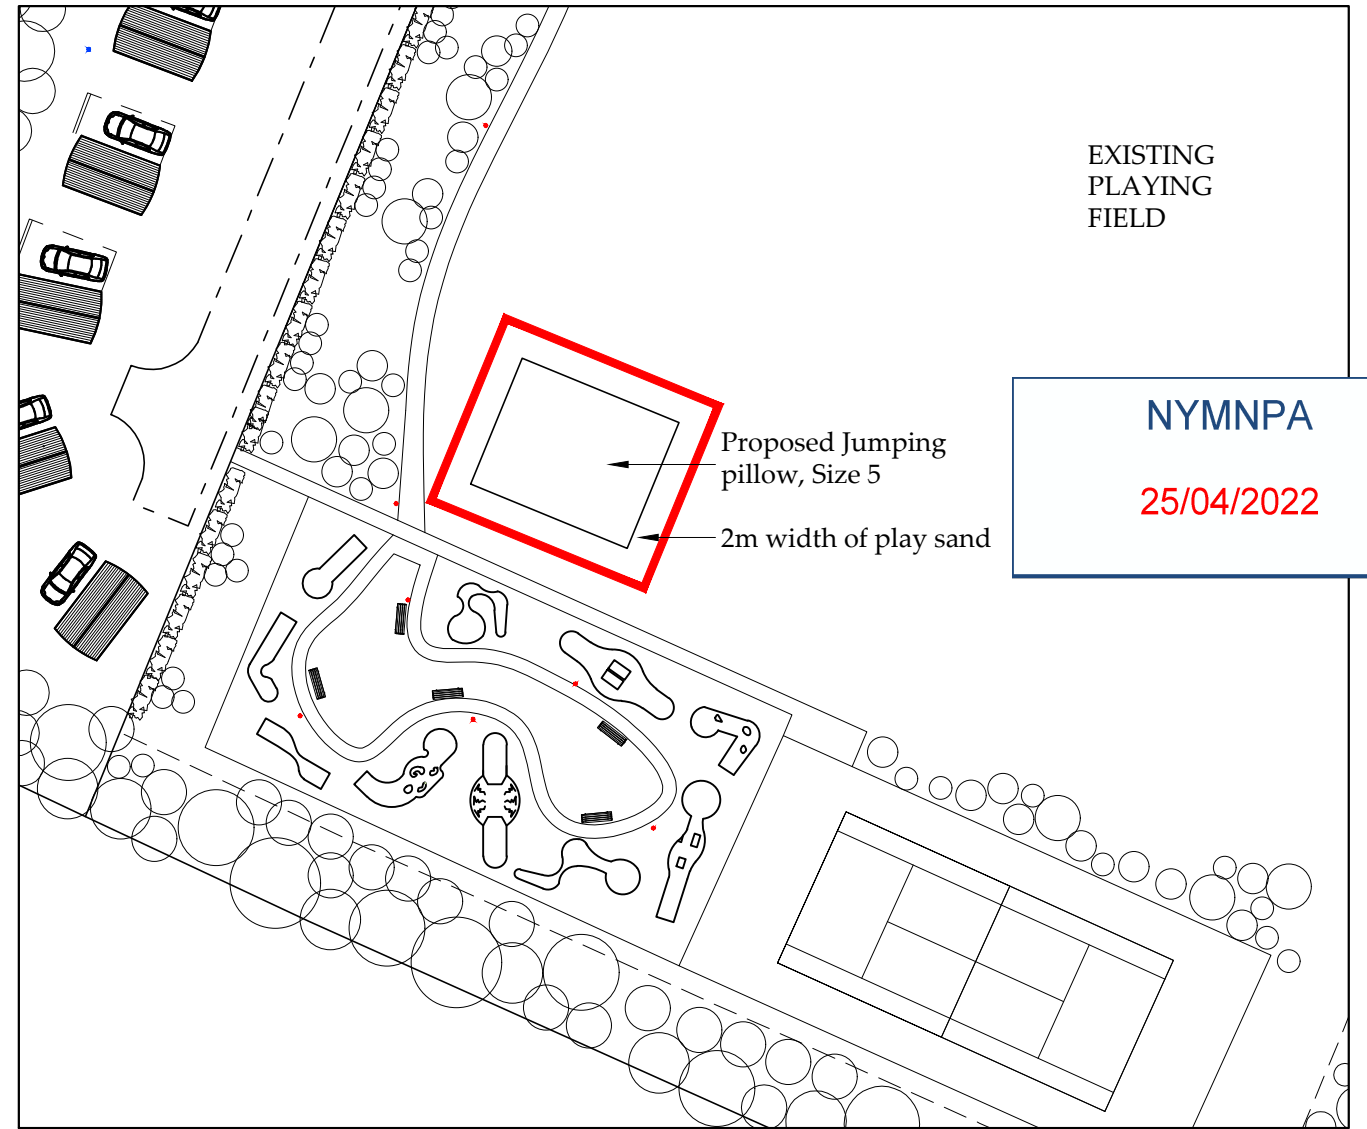

Block Plan

Scale 1:500

Ordnance Survey Licence No. 100002562

b h d partnership

Airy Hill Manor, Whitby, North Yorkshire, UK, YO21 1QB.
Tel: 01947-604871 Fax: 01947-600010
general@bhdpartnership.com www.bhdpartnership.com

●DO NOT SCALE from this drawing. Only figured dimensions are to be taken from this drawing.
●The Contractor must verify all dimensions on site before commencing any work or shop drawings.
The Contractor must report any discrepancies before commencing work. If this drawing exceeds the quantities taken in any way, the Technician is to be informed before work is initiated.
Work within The Construction (Design and Management) Regulations 2015 is not to start until a Health & Safety Plan has been produced. This drawing is Copyright and must not be reproduced without consent of BHD Partnership Ltd

REV	DATE	BY	AMENDMENT	CHKD	APVD
C	25/04/22	CE	Additional info		
B	21/03/22	CE	Jumping pillow shown		
A	03/02/21	CE	Issued for approval		

CLIENT: Mr Martin			
PROJECT: Northcliffe and Seaview Holiday Parks High Hawsker			
A3	DRN: C Eynon	DATE: 03/02/21	
SCALE: As shown	ISSUE: Preliminary		

DRAWING TITLE: Location Plan and Block Plan	
DRAWING NR: D11049-07	REV: C