


NYMNPA

24/05/2022

AMENDED

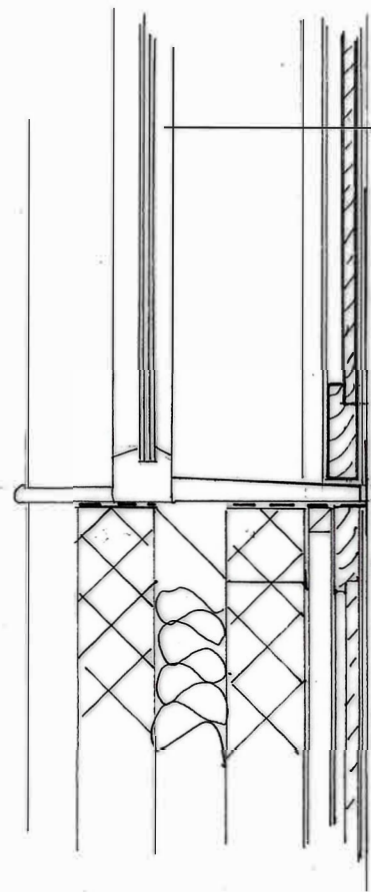


DETAIL 1:10

Glazing set back as far as practically possible



SIDE ELEVATION  
(Showing doors open)

Opening partially glazed with fixed timber doors below

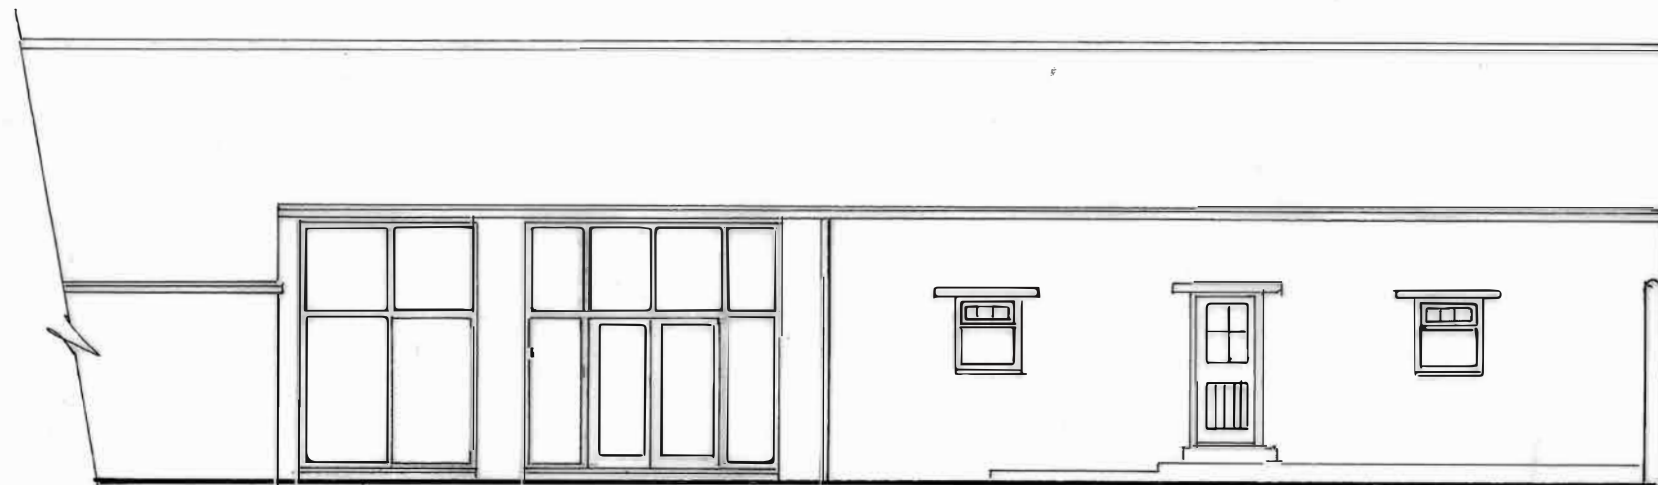

SIDE ELEVATION

Openings glazed with patio doors to larger opening

N.B. Doors to be painted with Farrow & Ball's French Grey.

Rev B - Sill reduced  
Rev A - Doors added to top.

Proposed Additions & Alterations to Raincliffe Barn, Low Road, Scarborough

Proposed Elevations

Date:	Mar 22	Job No.	21/06
Drawn:	VW	Drg No.	05
Scale:	1: 100@ A3	Rev.	AB

Victoria Wharton  
Architectural Design  
7 Red Scar Lane  
Scarborough  
YO12 5RH