


- Key:**
- - - Land ownership boundary
 - - - Construction phase security fence / inner site access control fence
 - - - 2.4m high palisade fence
 - - - Topographical survey
 - - - Proposed layout
 - - - 3m high environmental barrier
 - - - Proposed drainage ditch
 - - - Surface water drainage attenuation pond
 - - - Surface water drainage wetland
 - + Telecommunication mast
 - - - Temporary Heras fencing
 - Hydro Boreholes
- Key to utilities:**
- - - HV Existing Northern Powergrid electrical apparatus

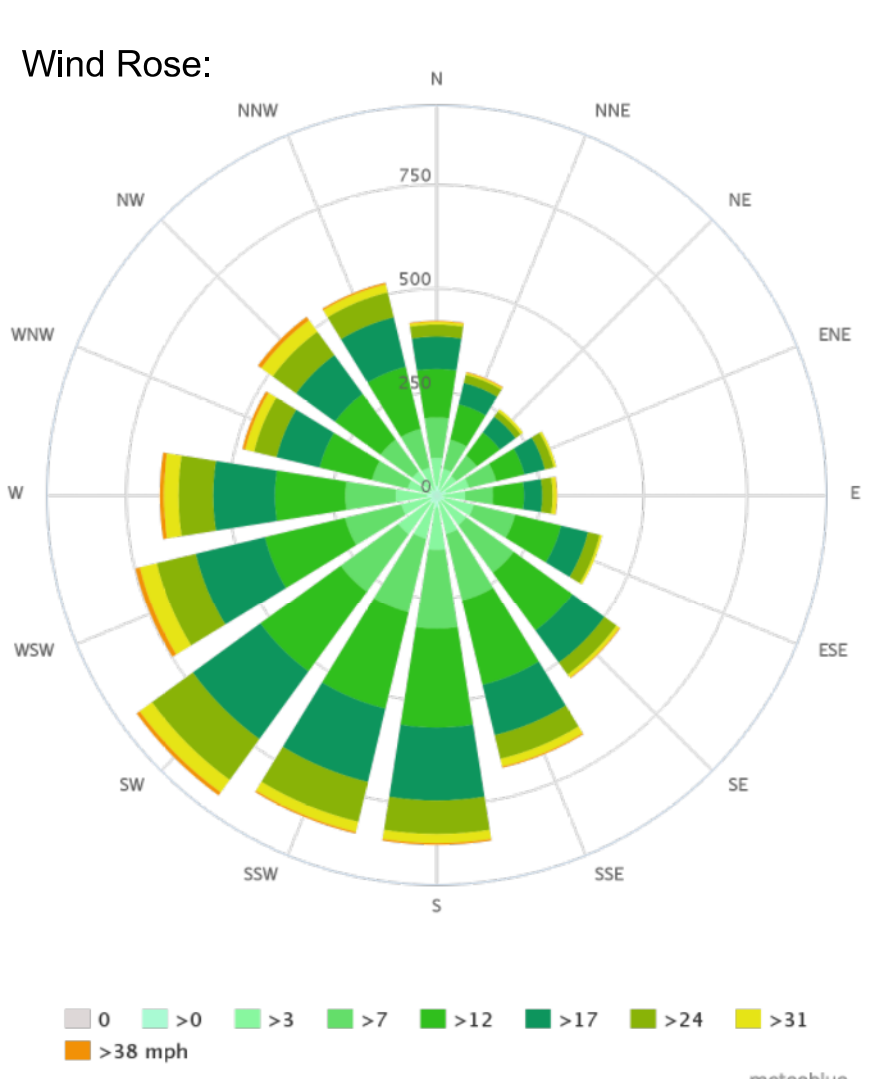

NYMNP
16/05/2022

0	29/04/22	PM	JB	CW
For issue				
B	14/04/22	PM	JB	CW
For comment				
A	11/03/22	PM	JB	CW
For comment				
REV	DATE	BY	CHKD	APPD




Drawing Title: **Woodsmith Mine Construction Phase 16 Masterplan**

SCALE: 1:2000
Job No: **253285**



DRG No: **40-ARI-WS-7100-CI-22-01093** REV **0**

PIMS CERTIFICATION
DRAWINGS ARE NOT VALID UNLESS THEY
CONTAIN THE PIMS CERTIFICATION STAMP
IF NOT BEING COPIED WITHOUT WRITTEN CONSENT

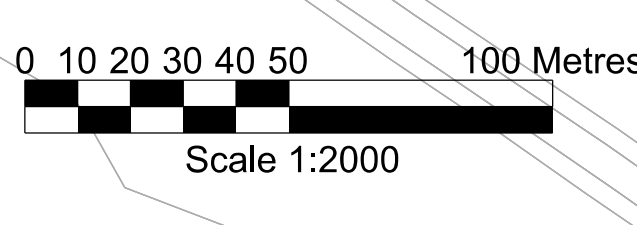

IG:\batter\ppl\levels\200000253285-0012_Aup - P110 Platform Redesign\020 CAD P10 - Platform Redesign\020 Drawings\Phase 16\40-ARI-WS-7100-CI-22-01093.dgn

