

From:

Subject: Re: NYM/2022/0183
Date: 06 June 2022 14:26:53
Attachments:

You don't often get email from [redacted]

Hi Lucy

Door details attached.

Damian

On Monday, 6 June 2022, 14:28:36 BST, d b

Hi Lucy

I hope you are well.

I have now received the details that you requested for the new doors of 3 The Esplanade, Robin Hoods Bay, YO22 4RS. If you require any further information, please can you ask Steve Mann who can best answer them?

I called your colleague this morning and paid the £34 reserved by condition fee.

Kind regards

Damian Buchanan

On Monday, 16 May 2022, 10:38:31 BST, <

Reference: NYM/2022/0183.

The North York Moors National Park Authority Planning Service welcomes public engagement in all aspects of its work. You have received this email in relation to a current planning matter. The attached correspondence contains important information which you are advised to retain for your records. If you have any queries, please do not hesitate to contact us. When replying it's best to quote our reference number, which is included in the attached letter.

The Authority is following Government advice concerning Covid-19 as such our working arrangements may change. We will ensure our letters and website are updated as and when required in order to provide our customers with the most up to date information.

Kind regards


Chris France

Chris France
Director of Planning
North York Moors National Park Authority
The Old Vicarage
Bondgate


3 The Esplanade, Robin Hoods Bay
NYM/2022/0183

Scale 1:10


front outside face.

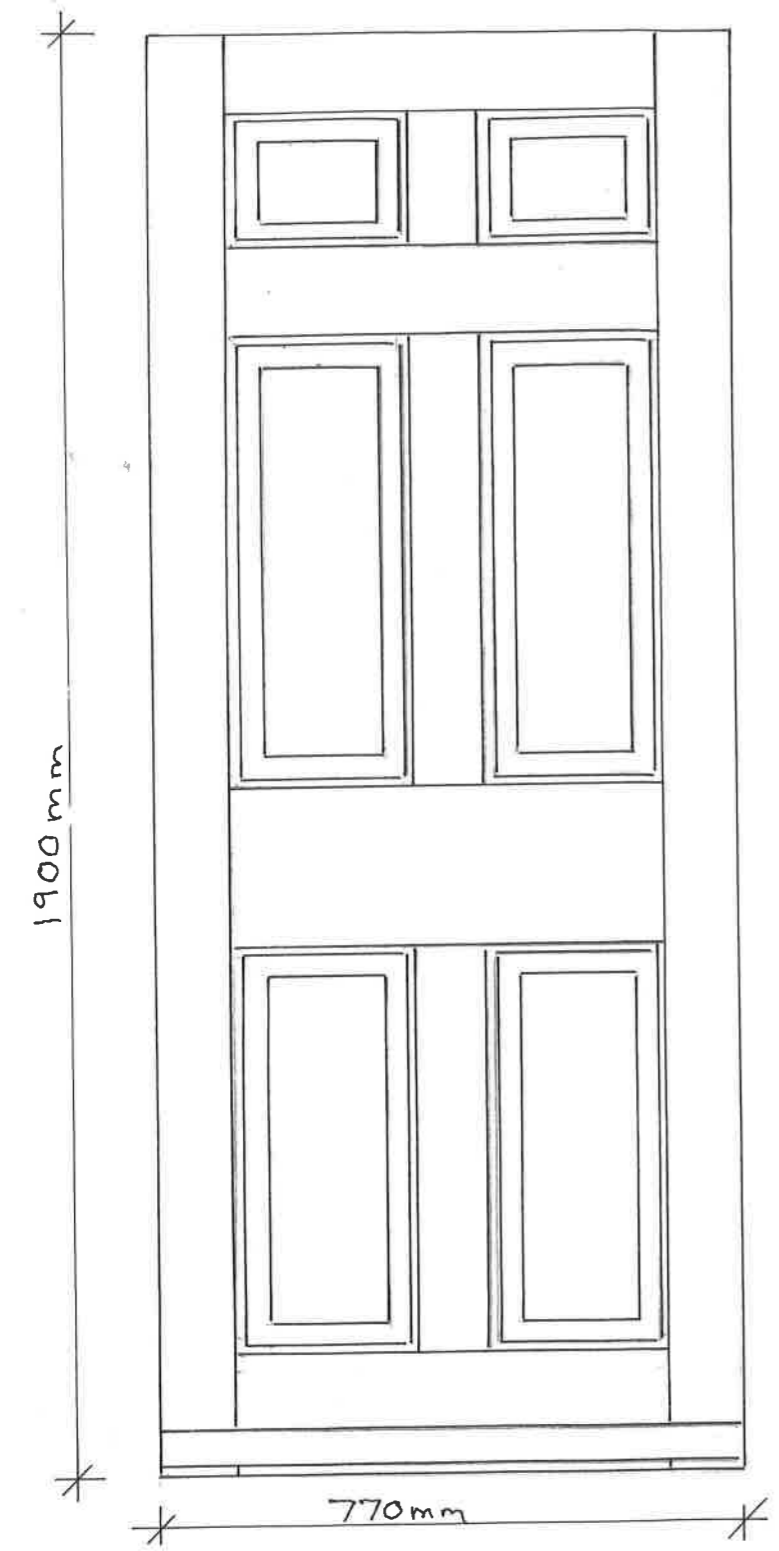

Rear inner face

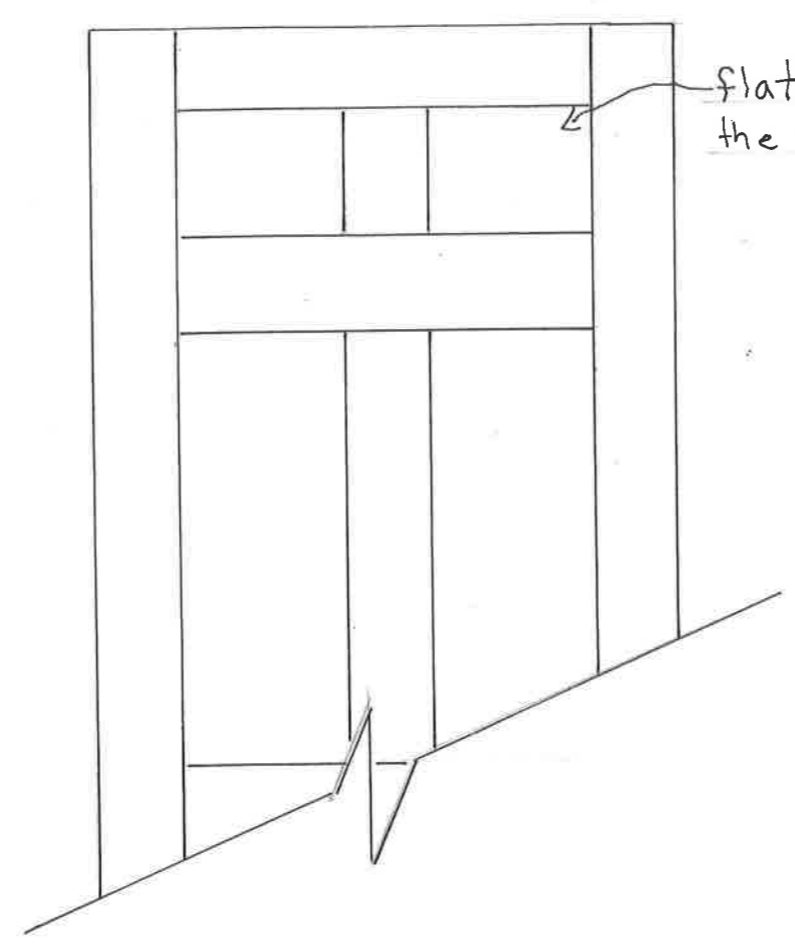


flat panels to the inner face.

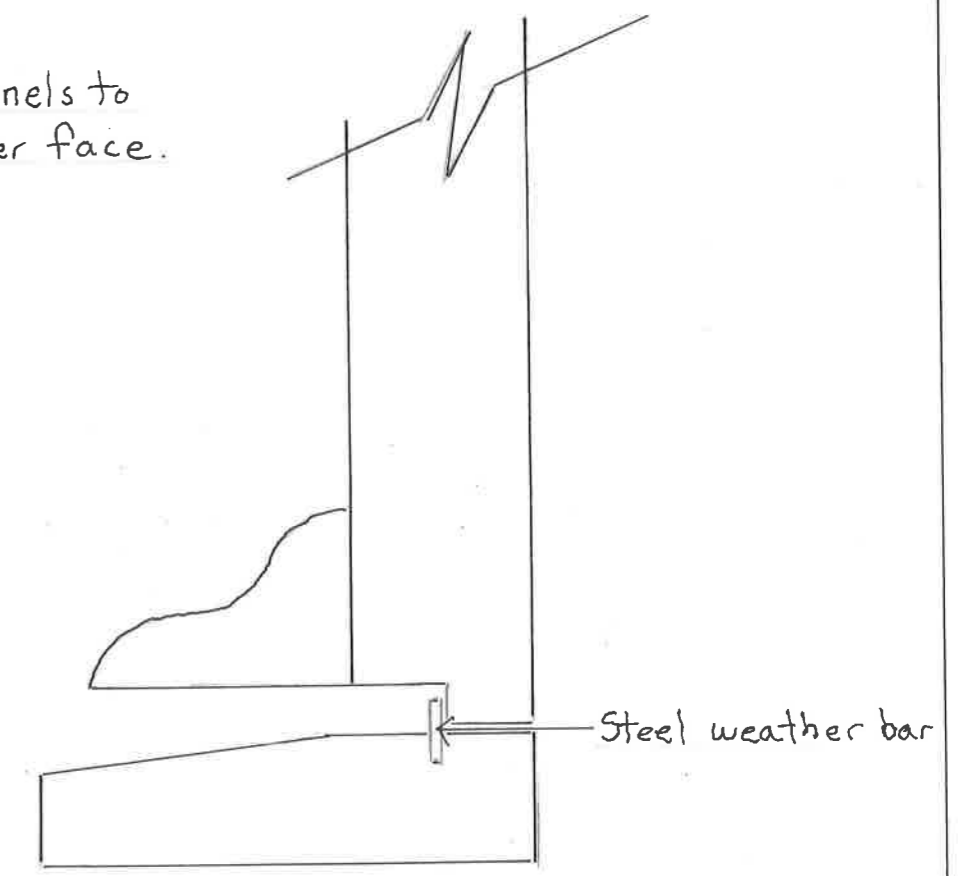

Steel weather bar

Cill section.

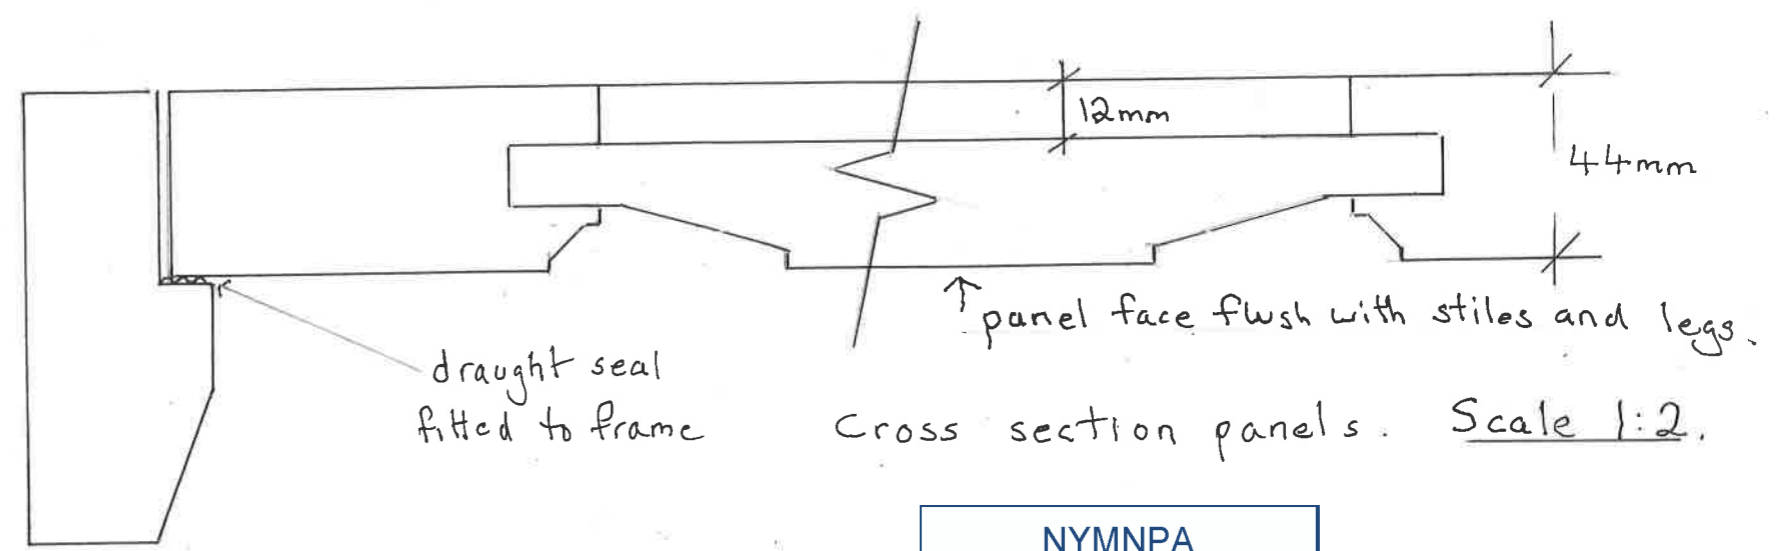

draught seal fitted to frame

panel face flush with stiles and legs.

Cross section panels. Scale 1:2.

Front door to lower entrance.
The kitchen door to the higher level entrance is 1820 x 720 but of the same design.

NYMNPA
06/06/2022