



**Coach House Cottage, New Road, Robin Hoods Bay, Whitby, YO22
4SF**

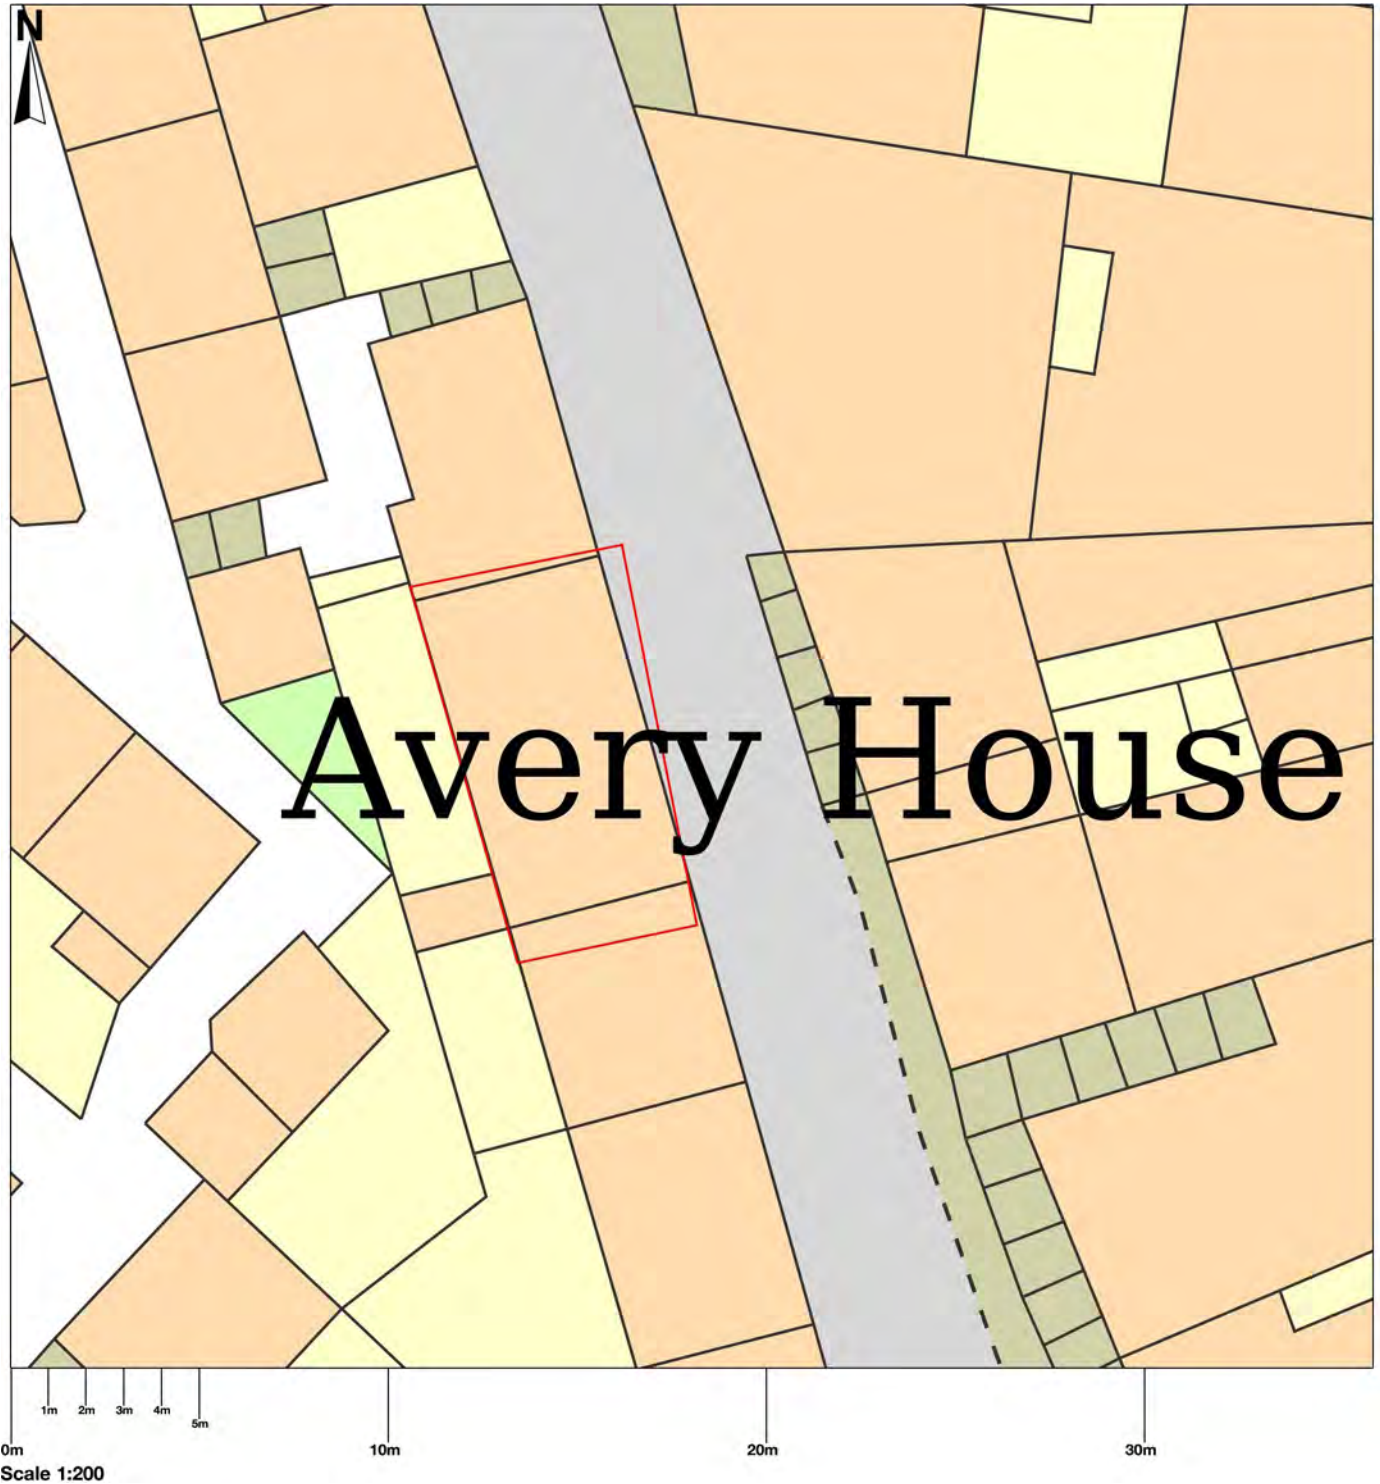

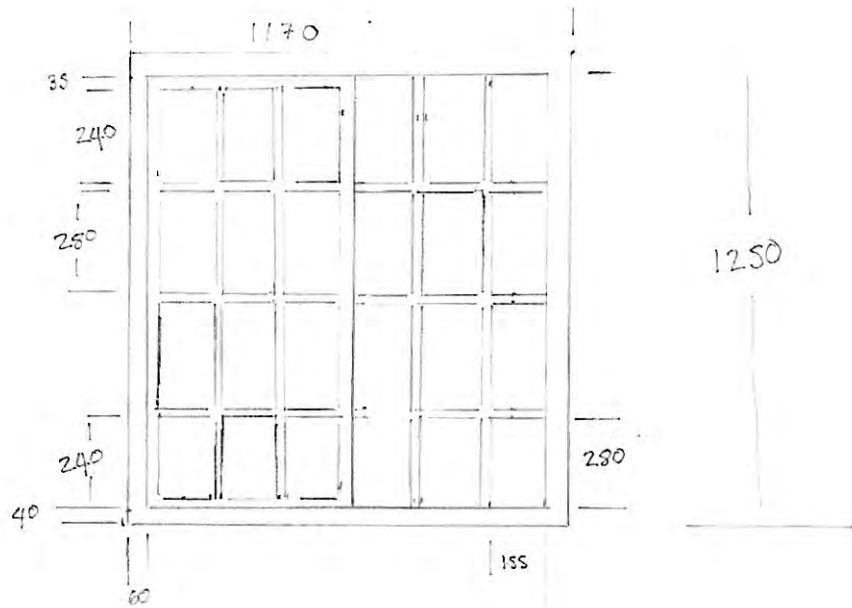

GLAZING BARS 15mm


NYMNP
18/07/2022




COACH HOUSE COTTAGE
NEW ROAD / ROBIN HOODS BAY
YO22 9SF

YORKSHIRE SLIDING SASH WINDOWS
X 2 1ST FLOOR

SCALE 1:200

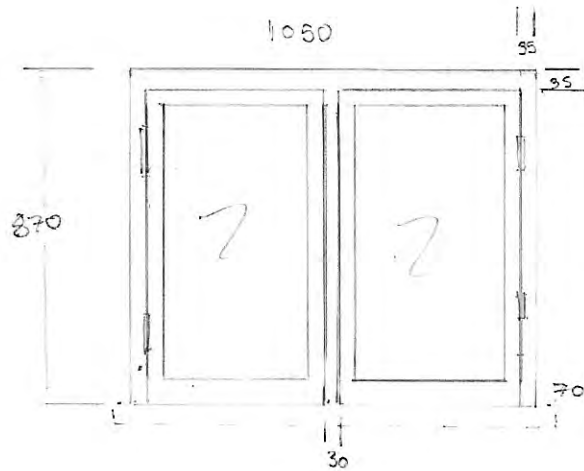

EXTERNAL

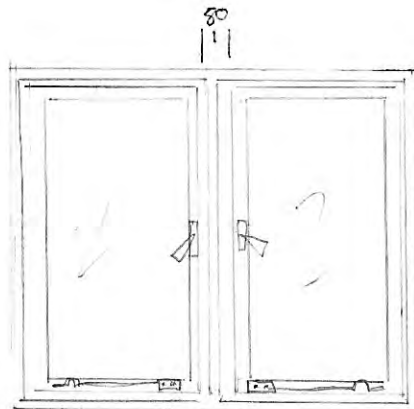

INTERNAL MOULDINGS
+ FIXINGS

NYMNP

18/07/2022





COACH HOUSE COTTAGE
NEW ROAD / ROBIN HOODS BAY
Y022 45F

DOUBLE CASEMENT WINDOW
KITCHEN

FRAME MEASUREMENTS
INCL. MOULDINGS

SCALE 1:200

NYMNP
18/07/2022


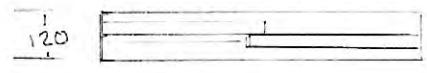
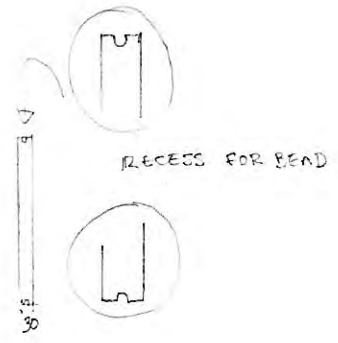
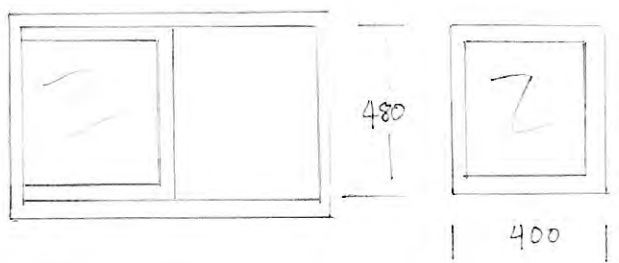
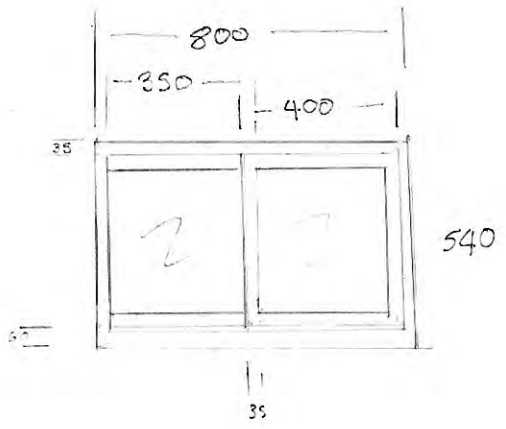


FIXED FRAME + FRAME
SLIDING ON A BEAD

COACH HOUSE COTTAGE
NEW ROAD / ROBIN HEDD'S BAY
Y022 45F

BACK DOLMER SLIDING WINDOWS X2
FRAME MEASUREMENTS INCLUDE
MOULDINGS

SCALE 1:200

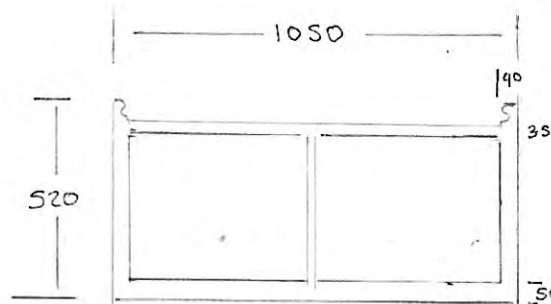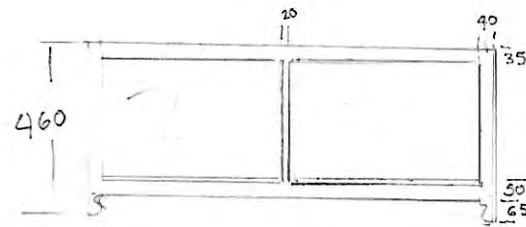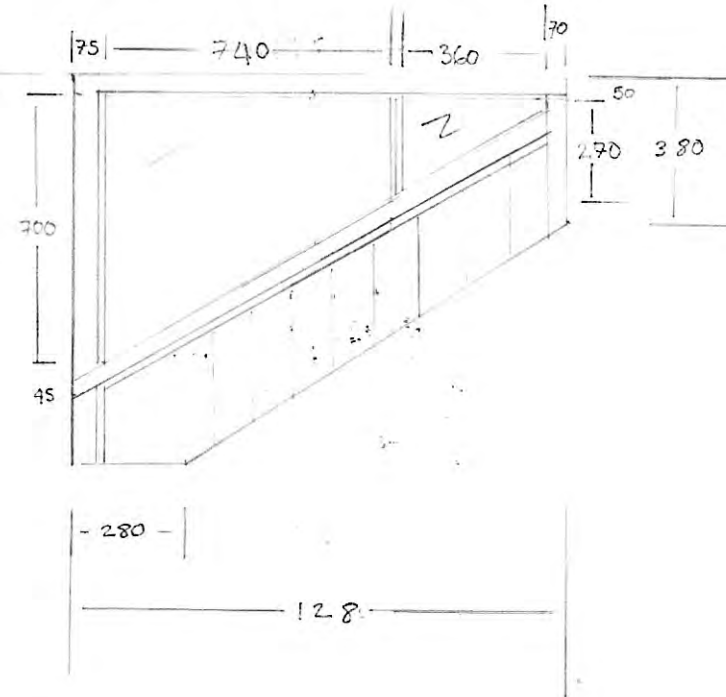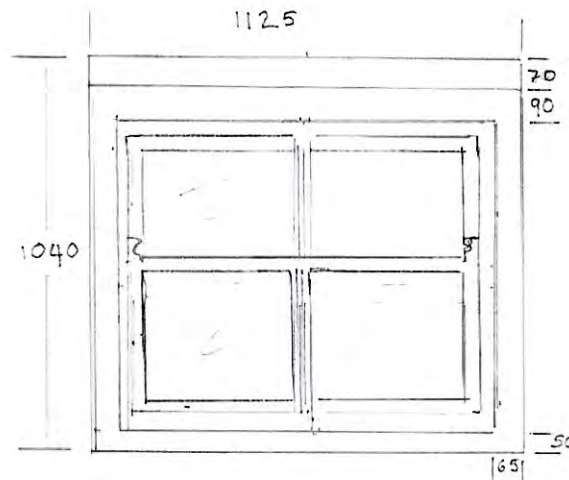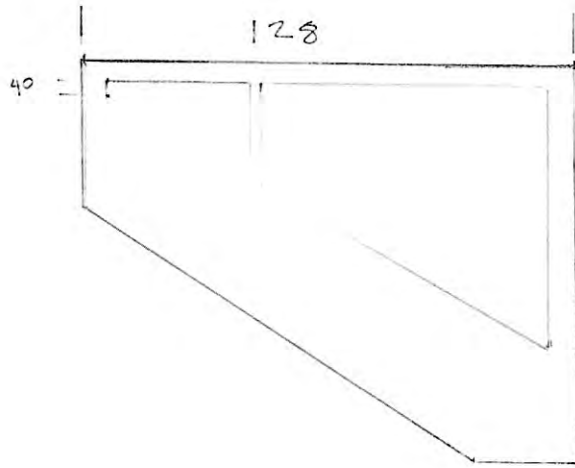

NYMNPA
18/07/2022

FRAME MEASUREMENTS INCLUDE MOULDINGS
PLANKED PANELLING MATCHES ROOM

COACH HOUSE COTTAGE
NEW ROAD / ROBIN HOODS BAY
Y022 45F

INTERNAL MEASUREMENTS
FOR DORMERS x 2

SCALE 1:200