

NYMNPA

25/07/2022

J Cook

Supplied by: www.ukmapcentre.com


Serial No: 242885

Centre Coordinates: 497009,495053

Production Date: 21/06/2022 09:31:43




North

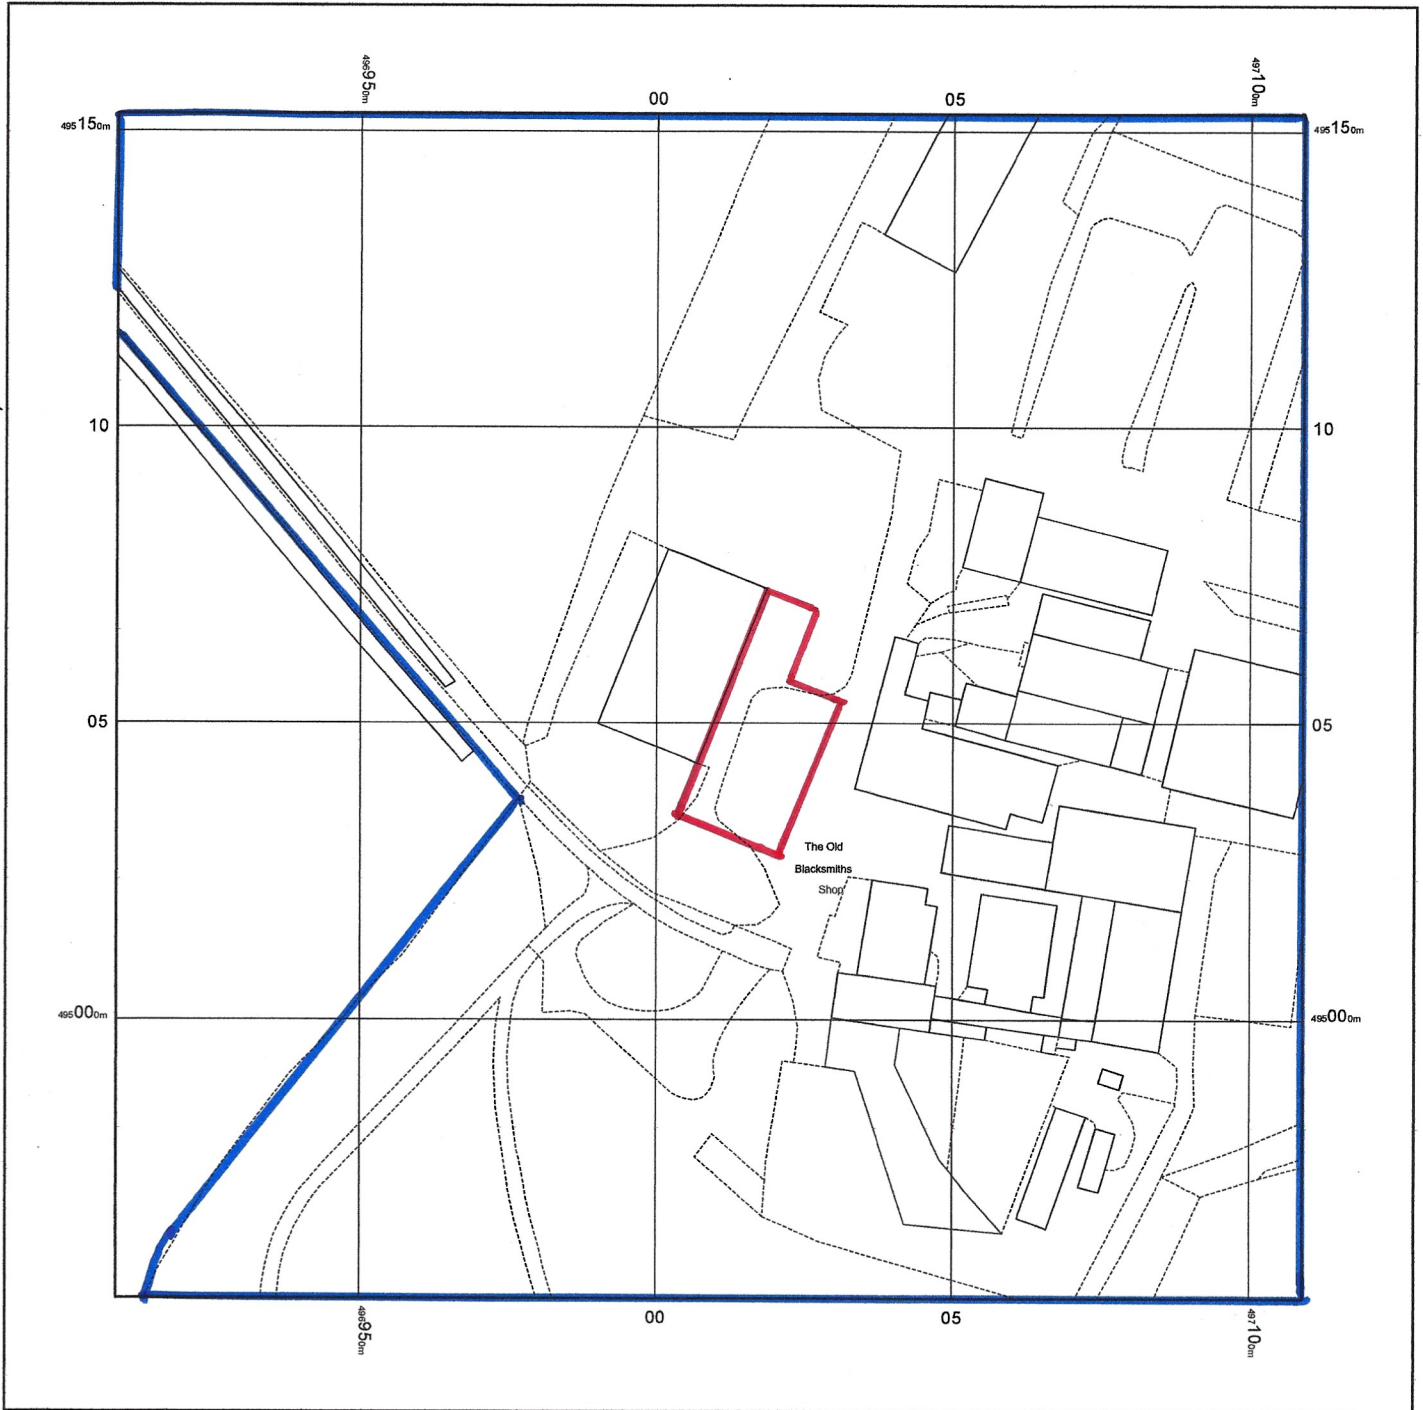

© Crown copyright and database rights 2022 Ordnance Survey 100048957. The representation of road, track or path is no evidence of a boundary or right of way. The representation of features as lines is no evidence of a property boundary.

0m 1cm = 12.5m 62.5m


Scale 1:1250

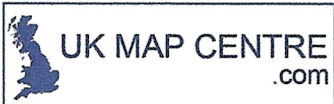

J Cook


Supplied by: www.ukmapcentre.com
Serial No: 242884
Centre Coordinates: 497009,495053
Production Date: 21/06/2022 09:31:35






NYMNP
25/07/2022

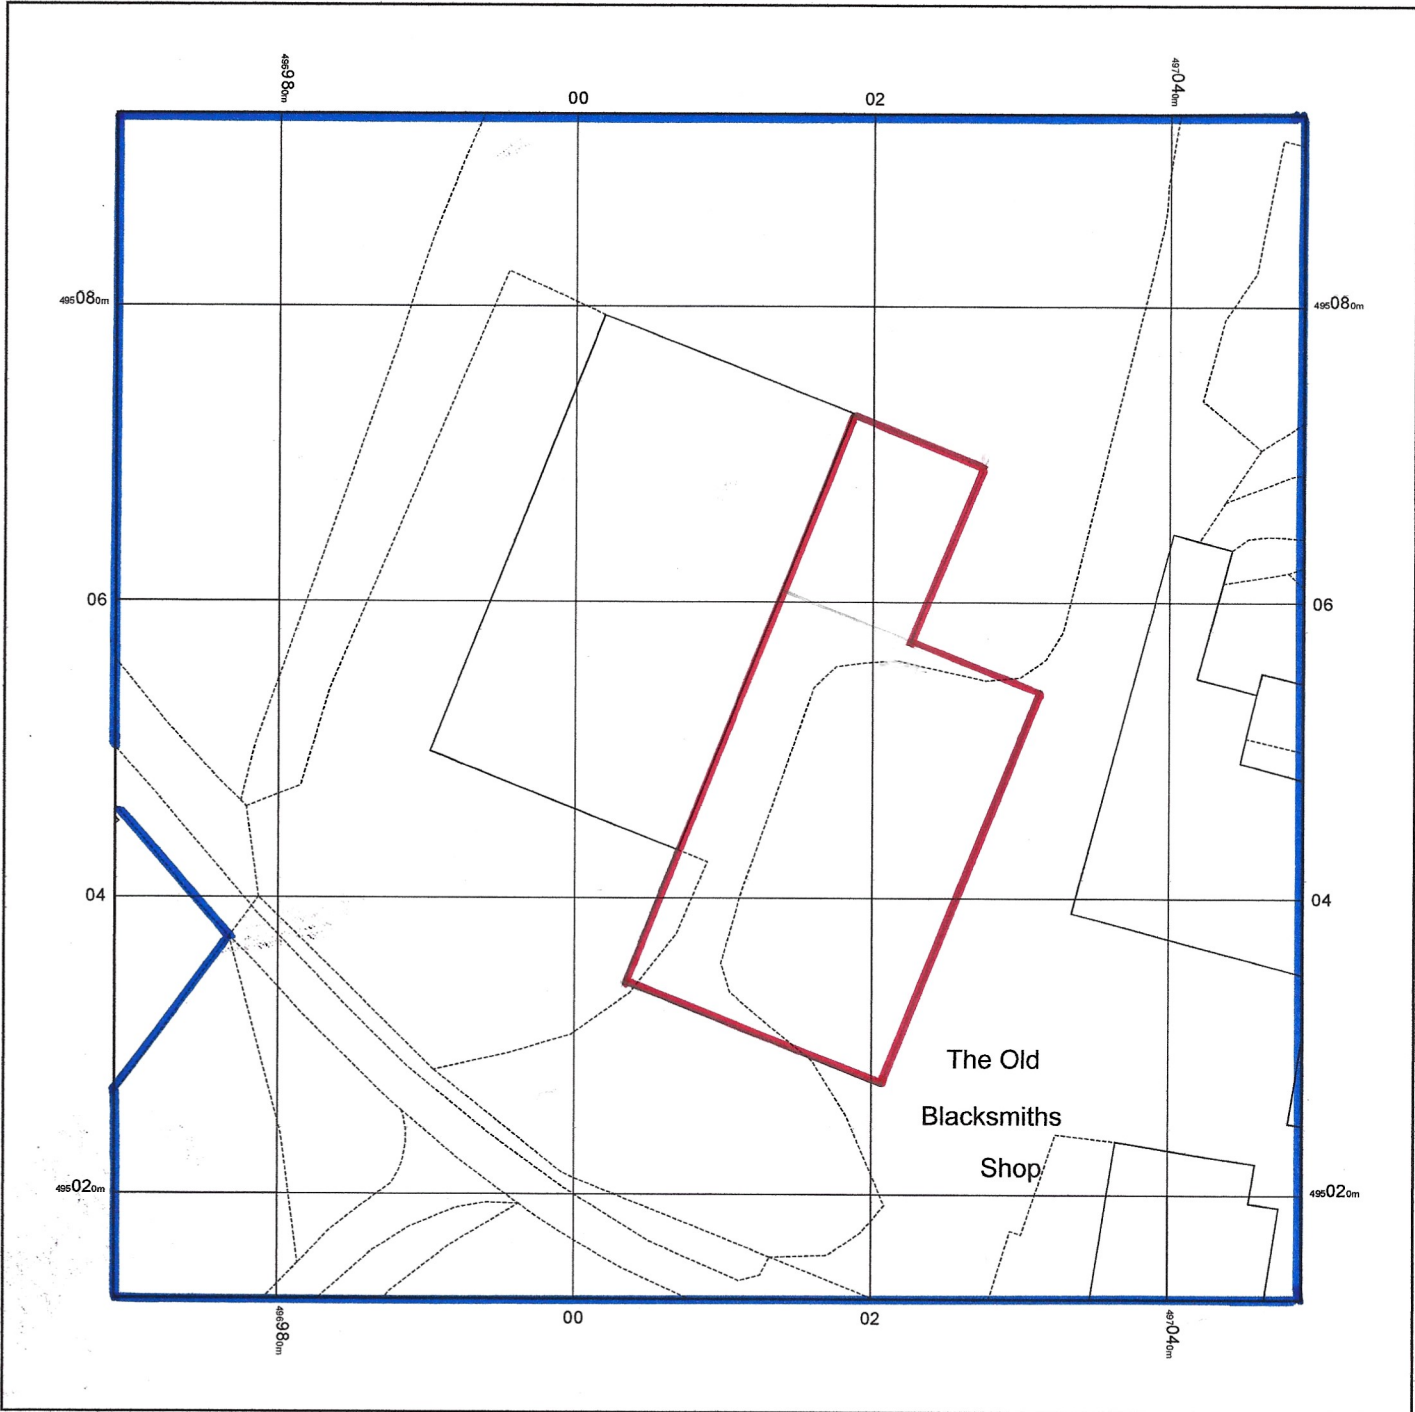

© Crown copyright and database rights 2022 Ordnance Survey 100048957. The representation of road, track or path is no evidence of a boundary or right of way. The representation of features as lines is no evidence of a property boundary.

0m 1cm = 5m 25m
Scale 1:500

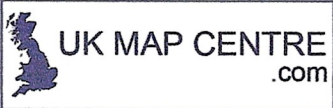

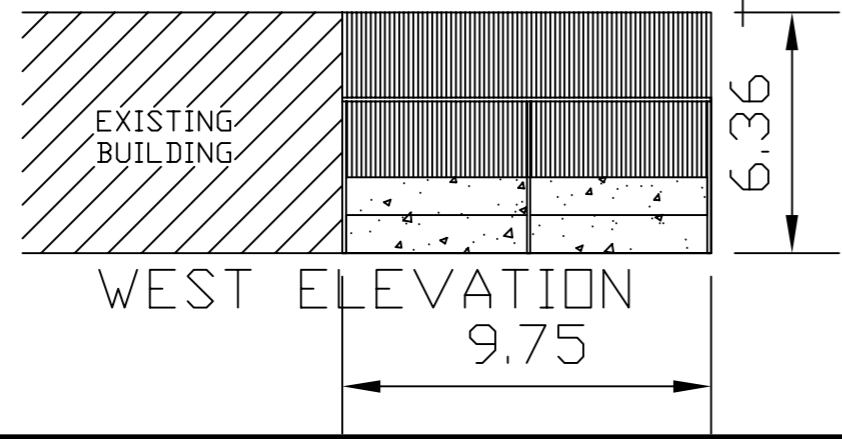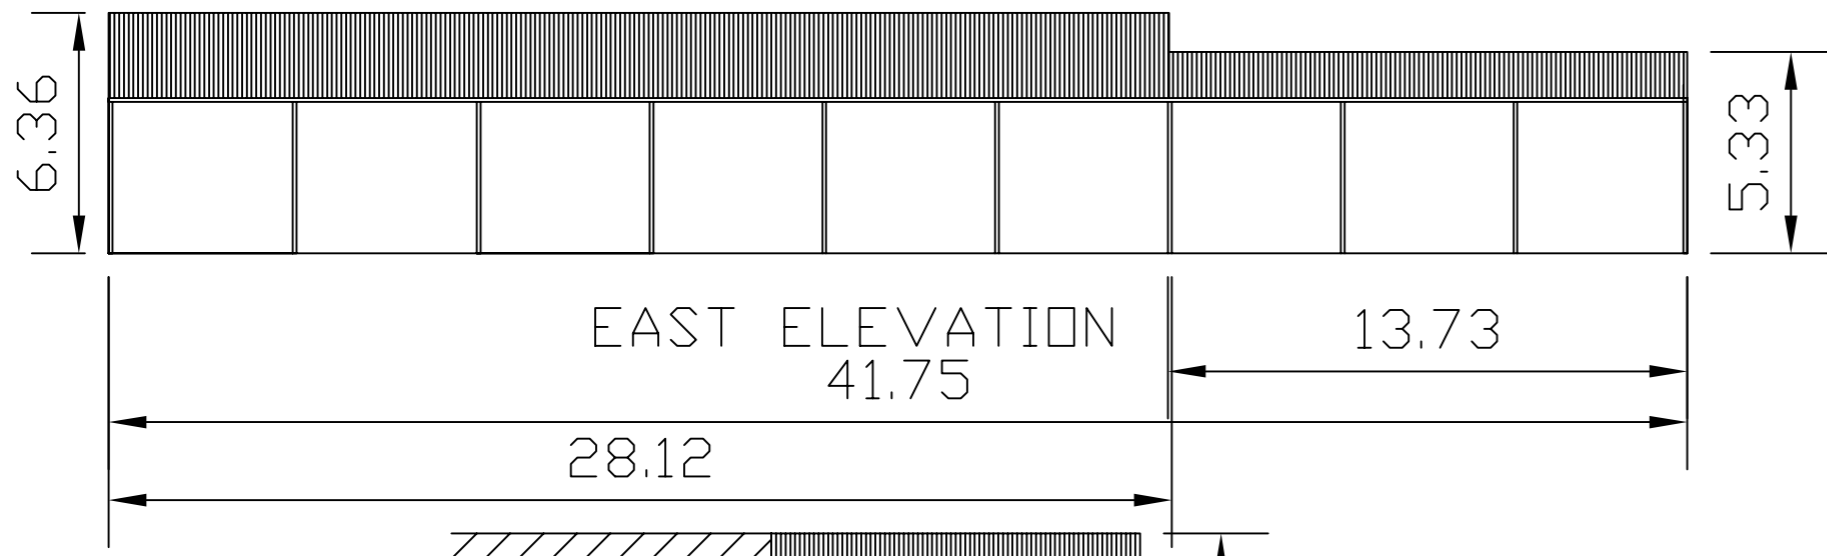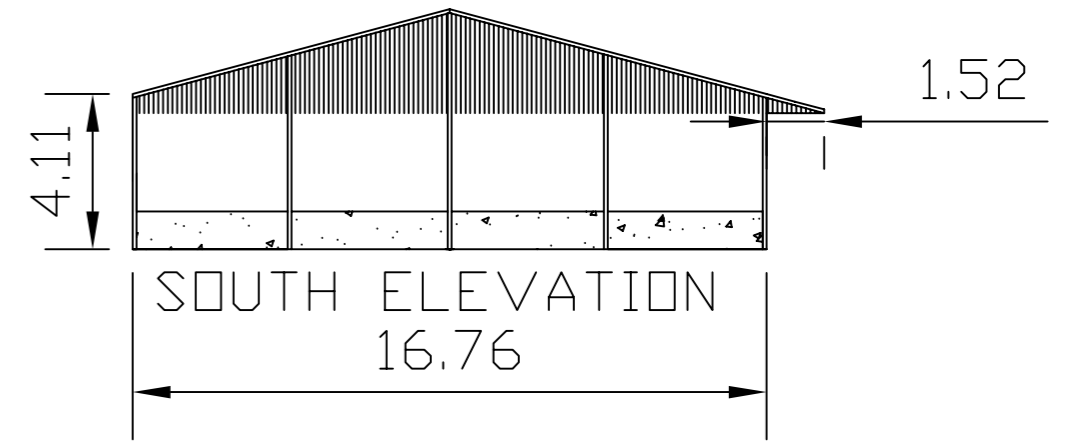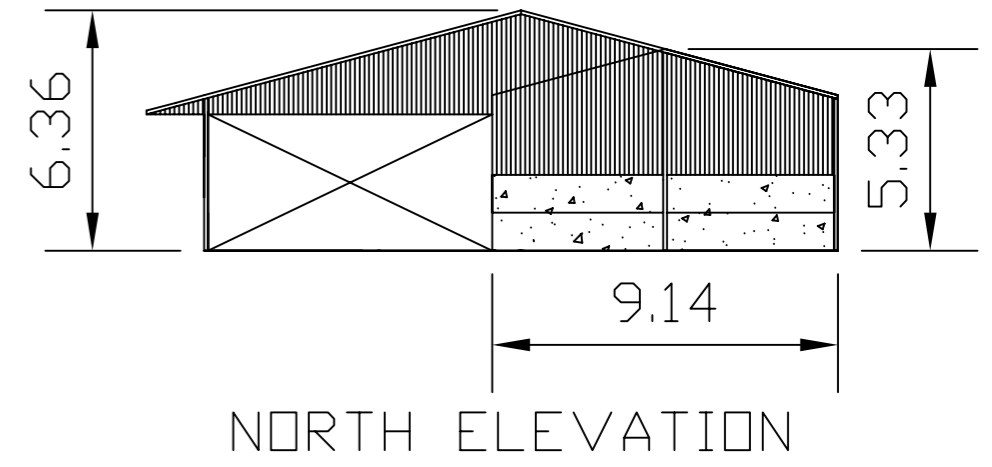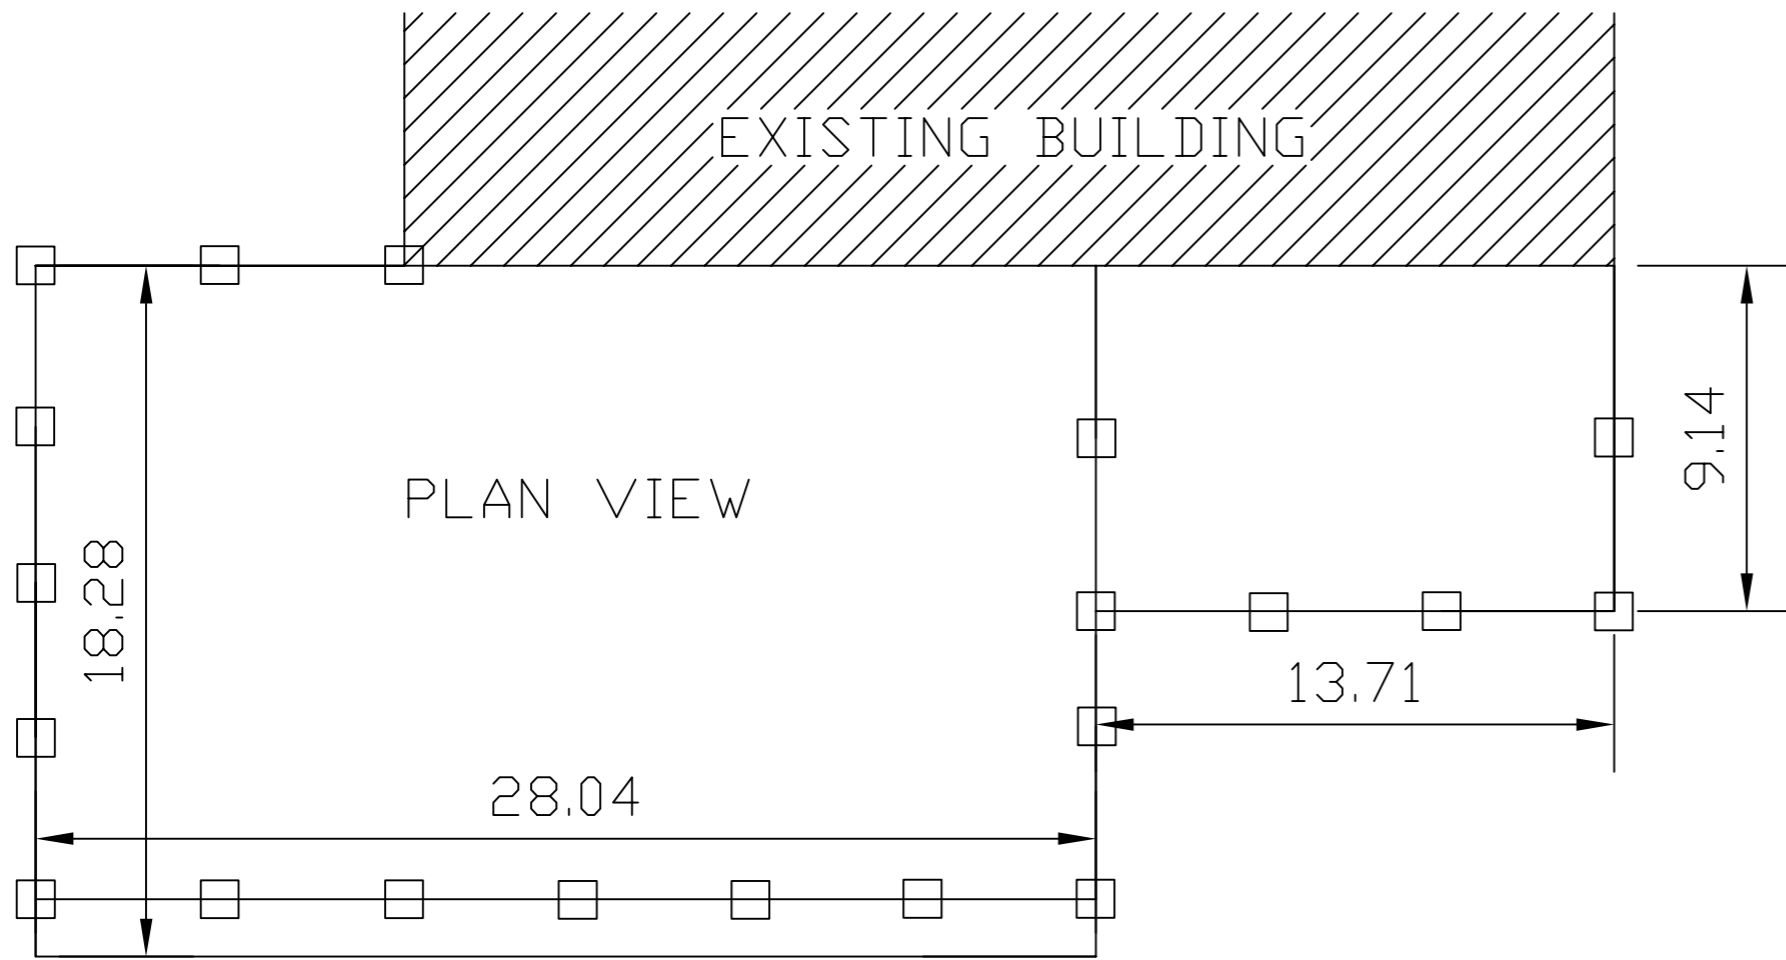

NYMNPA
25/07/2022

- ROOF MATERIAL - ANTHRACITE COLOURED FIBRE CEMENT SHEETING
- SIDE CLADDING - JUNIPER GREEN BOX PROFILE SHEETING
- GABLE CLADDING - JUNIPER GREEN BOX PROFILE SHEETING
- WALLS - PRE-CAST CONCRETE PANELS
- FRAME - STEEL PORTAL FRAME

Mr J Cook
Burgate Farm
Harwood Dale
SCALE 1:200 @ A3
DATE : 19 July 2022
Drawn by : Hollie Atkinson