
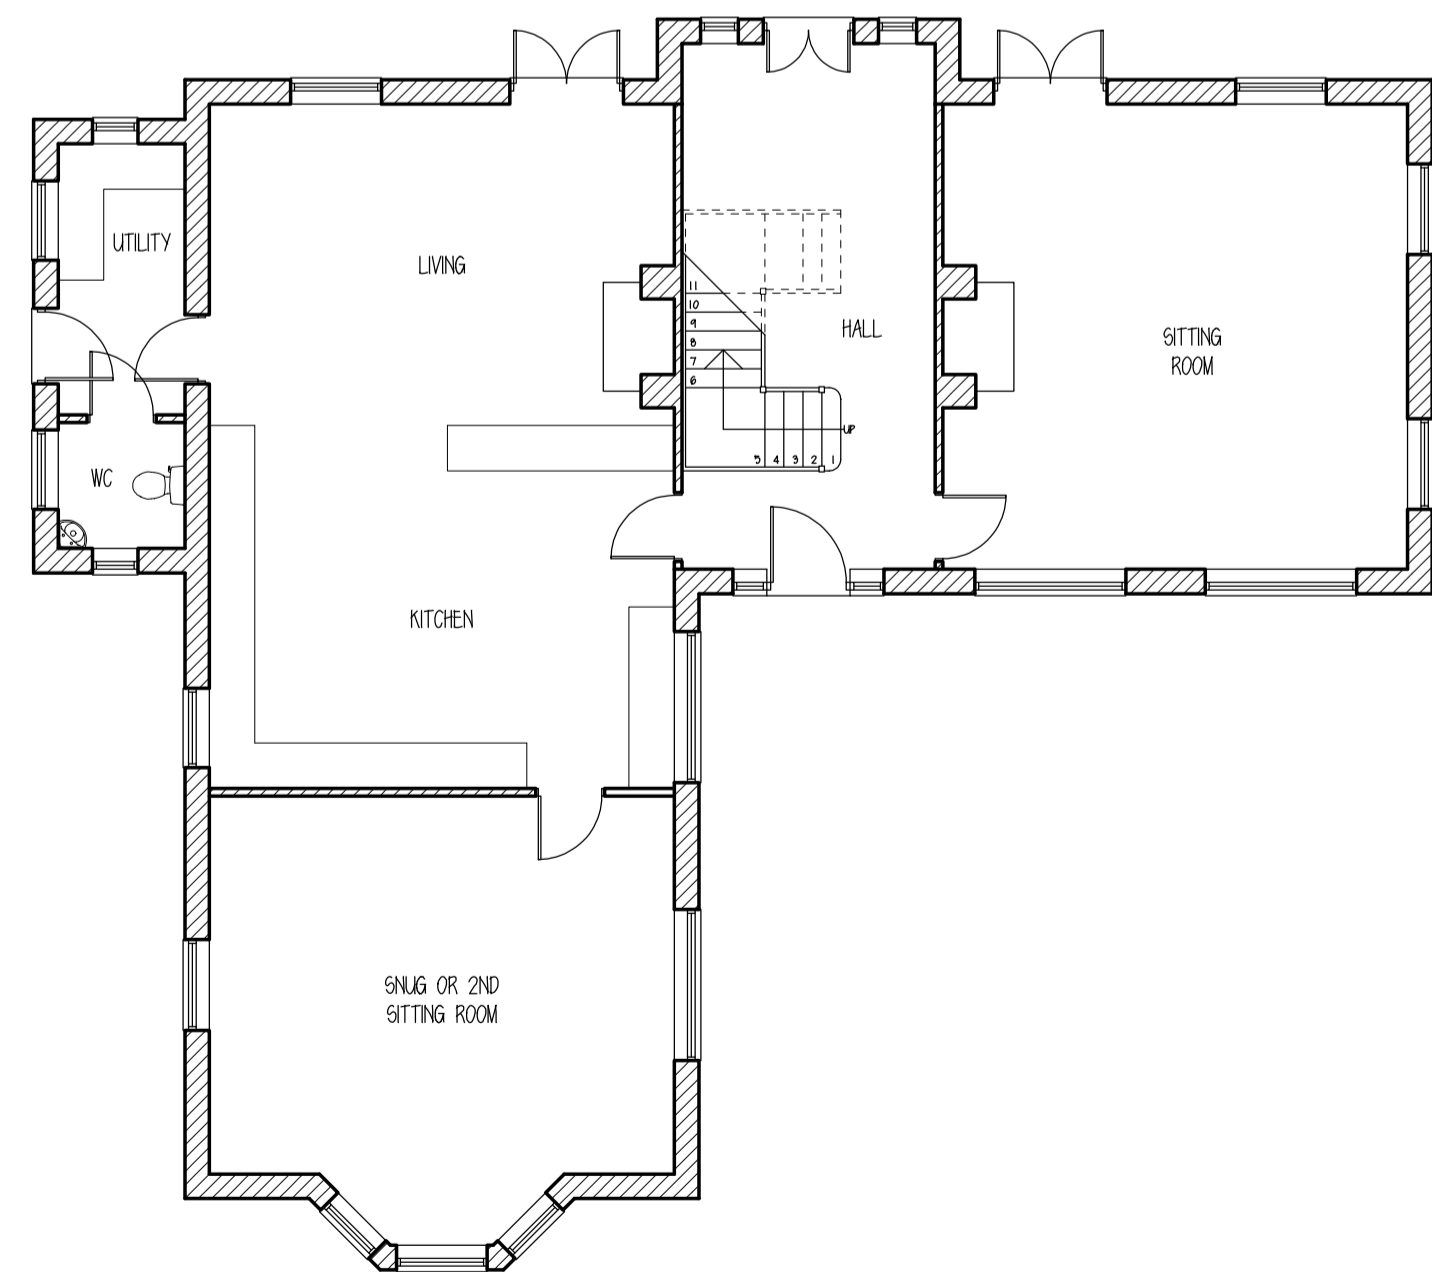


NYMNP

15/08/2022

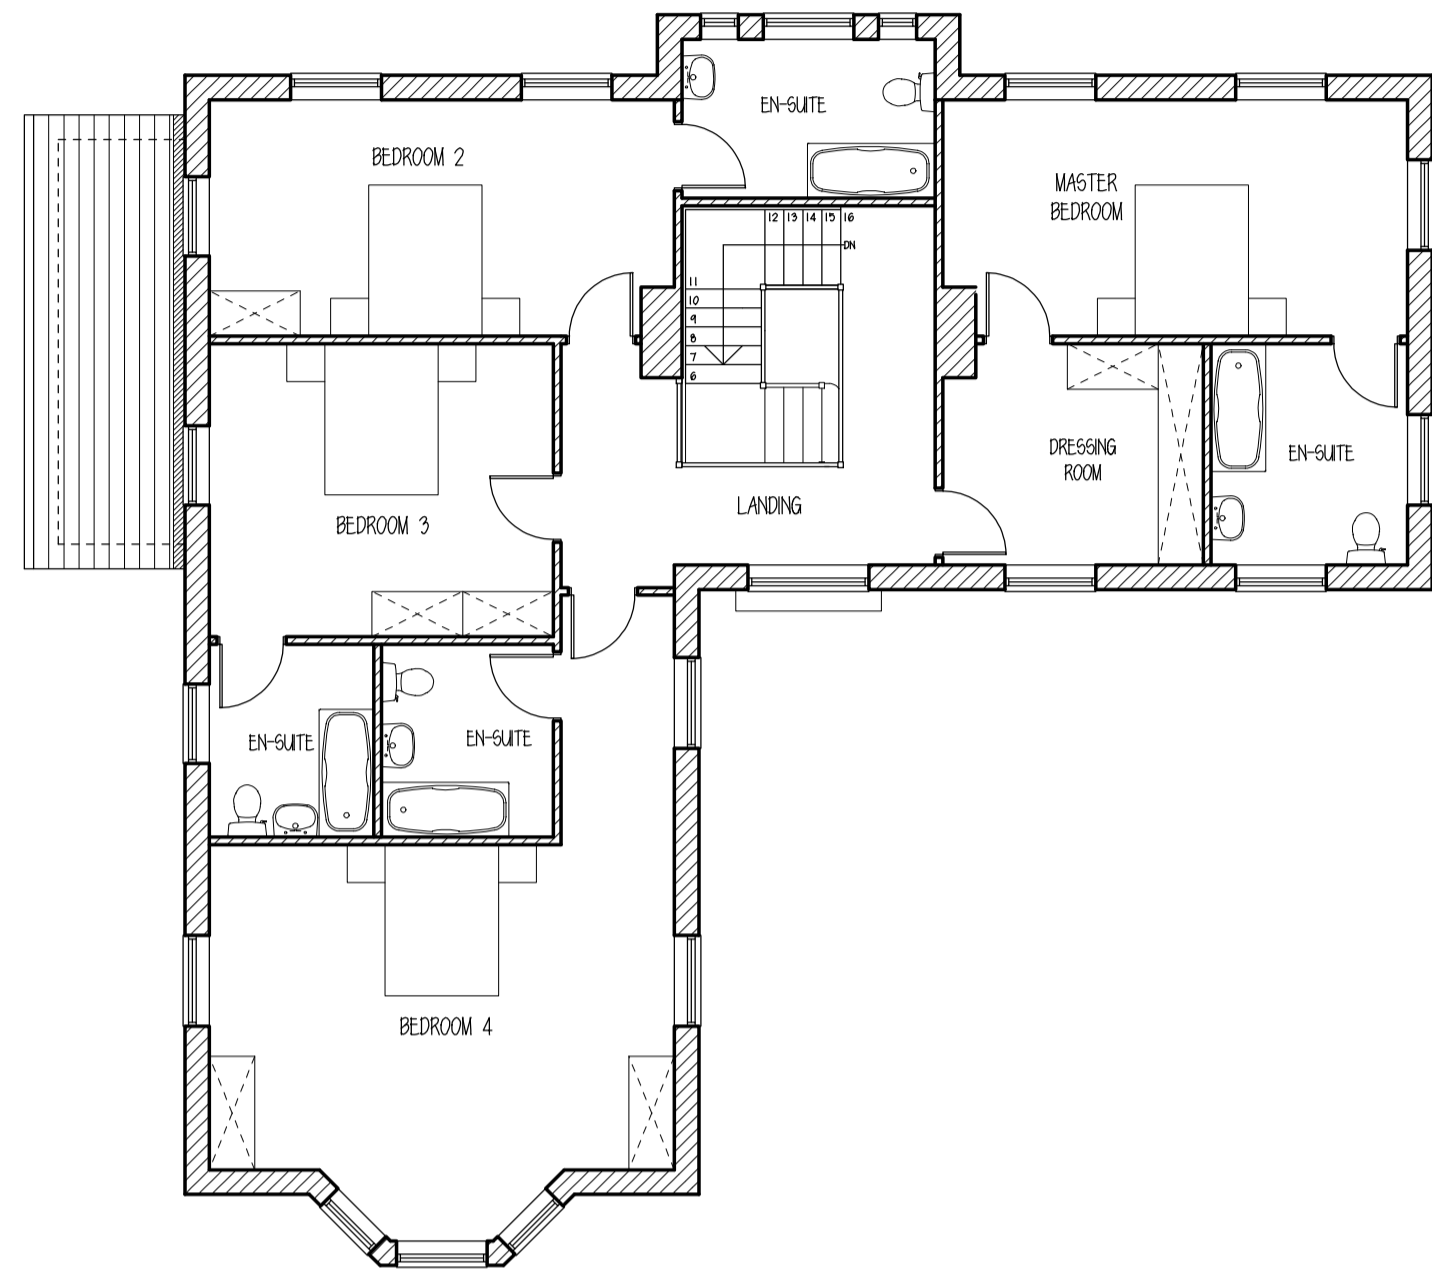

This drawing is Copyright ©

DO NOT SCALE from this drawing

NOTES:

FOR PLANNING PURPOSES ONLY, NOT TO BE WORKED TO

PROPOSED MATERIALS:-
 ROOFS - Clay pantiles
 WALLS - Facing brickwork
 WINDOWS/DOORS - Powder coated aluminium
 HEADS - BRICK
 SILLS - STONE
 RW GOODS - PVCU

No.	Revision	Date
A	CLIENTS AMENDMENTS	APRIL 2019
B	CLIENTS AMENDMENTS	APRIL 2019
C	CHANGES IN STYLES & APPEARANCE	JULY 2019
D	CLIENTS UPDATES	AUG 2021
E	CLIENTS UPDATES	AUG 2022

Project New Dwelling
 Location Plot 1, Ryefield, Scalby
 Scarborough
 Client Mr B Ricketts

Drawing General Proposals

date FEB 2019
 scale 1:100 APX.
 drawn SM
 checked MT

drawing no.
37
 project no.
R034-01
 revision
E

Malcolm Tempest Ltd
 Architecture, Planning & Design
 HIGH PARKS, NEWTON-LE-WILLOWS
 BEDALE, NORTH YORKSHIRE, DL8 1TP