

Certificate Lawful Use application for existing use of Summerhouse





Plan Produced for: JW & SA PEARSON

Date Produced: 28 May 2022

Plan Reference Number: TQRQM22148113445176

Scale: 1:1250 @ A4

Application for a Lawful Certificate for an Existing use of summerhouse

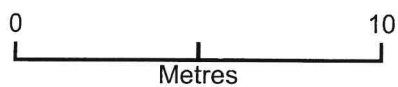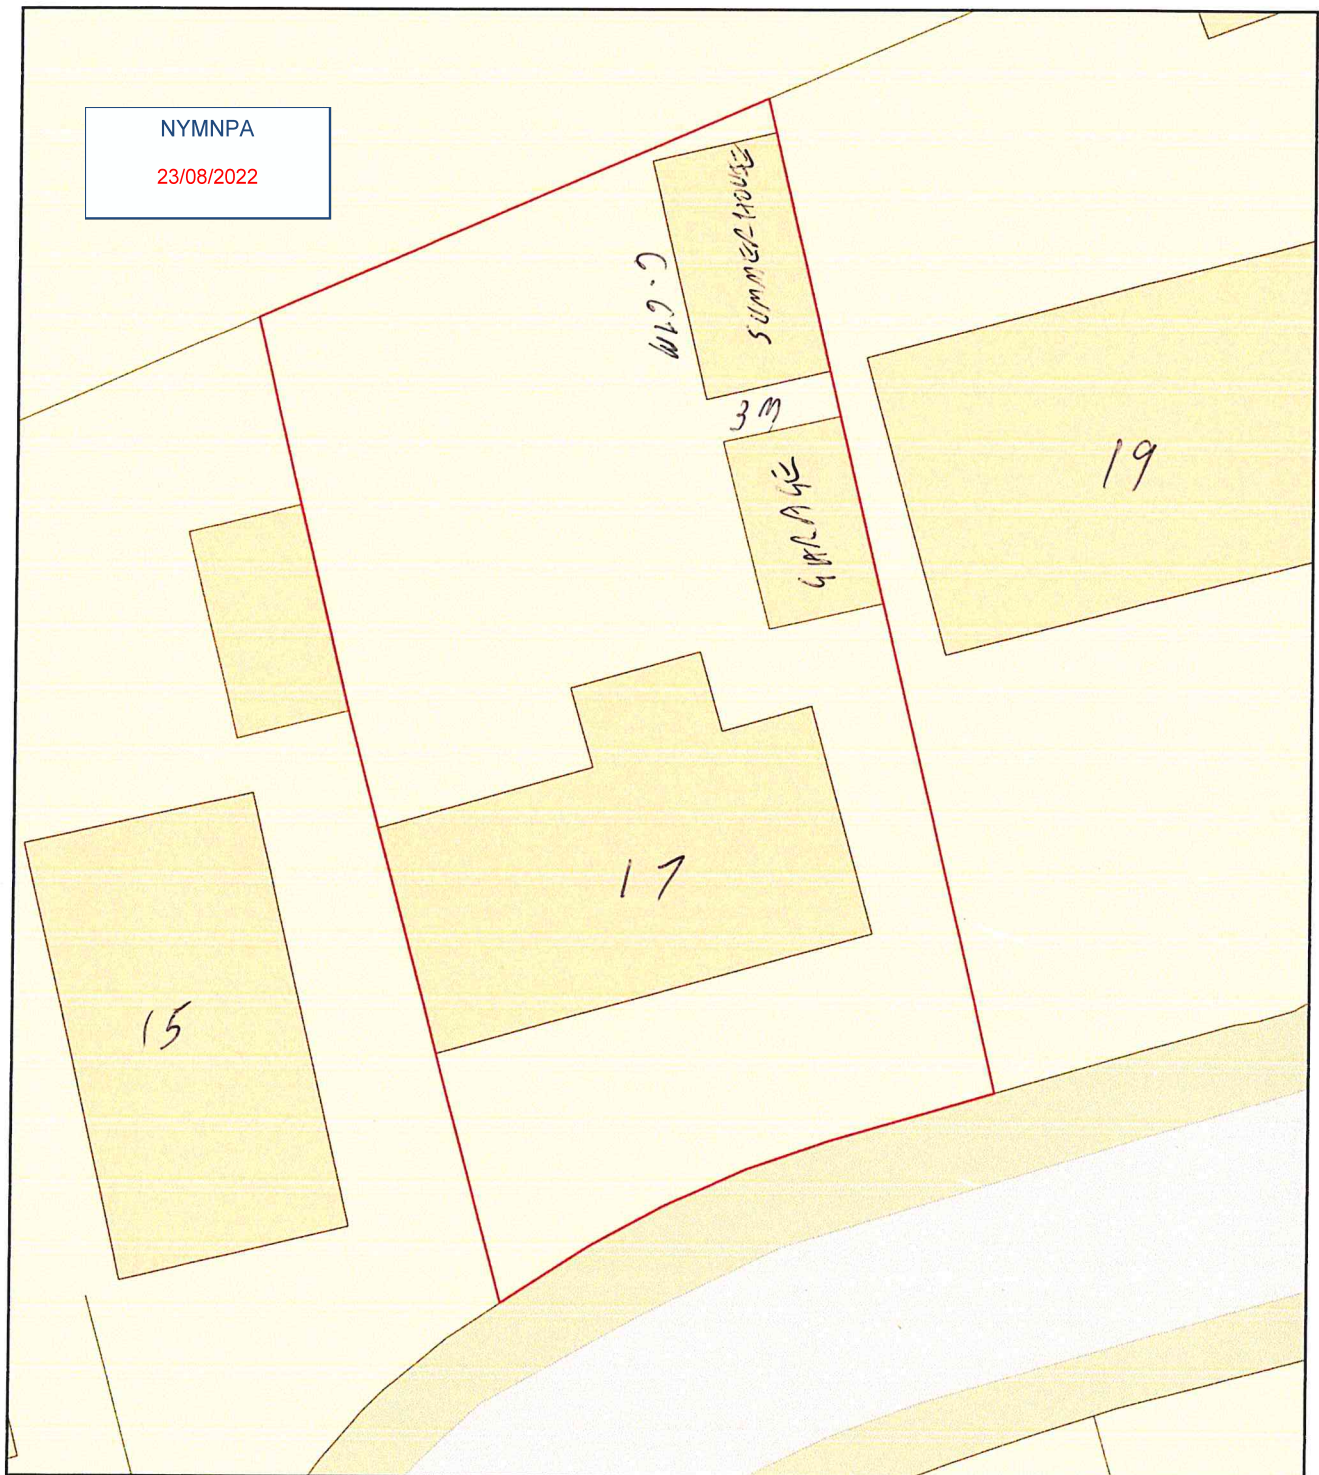

Plan Produced for: JW & SA PEARSON

Date Produced: 28 May 2022

Plan Reference Number: TQRQM22148102918347

Scale: 1:200 @ A4