


NYMNPA  
05/12/2022

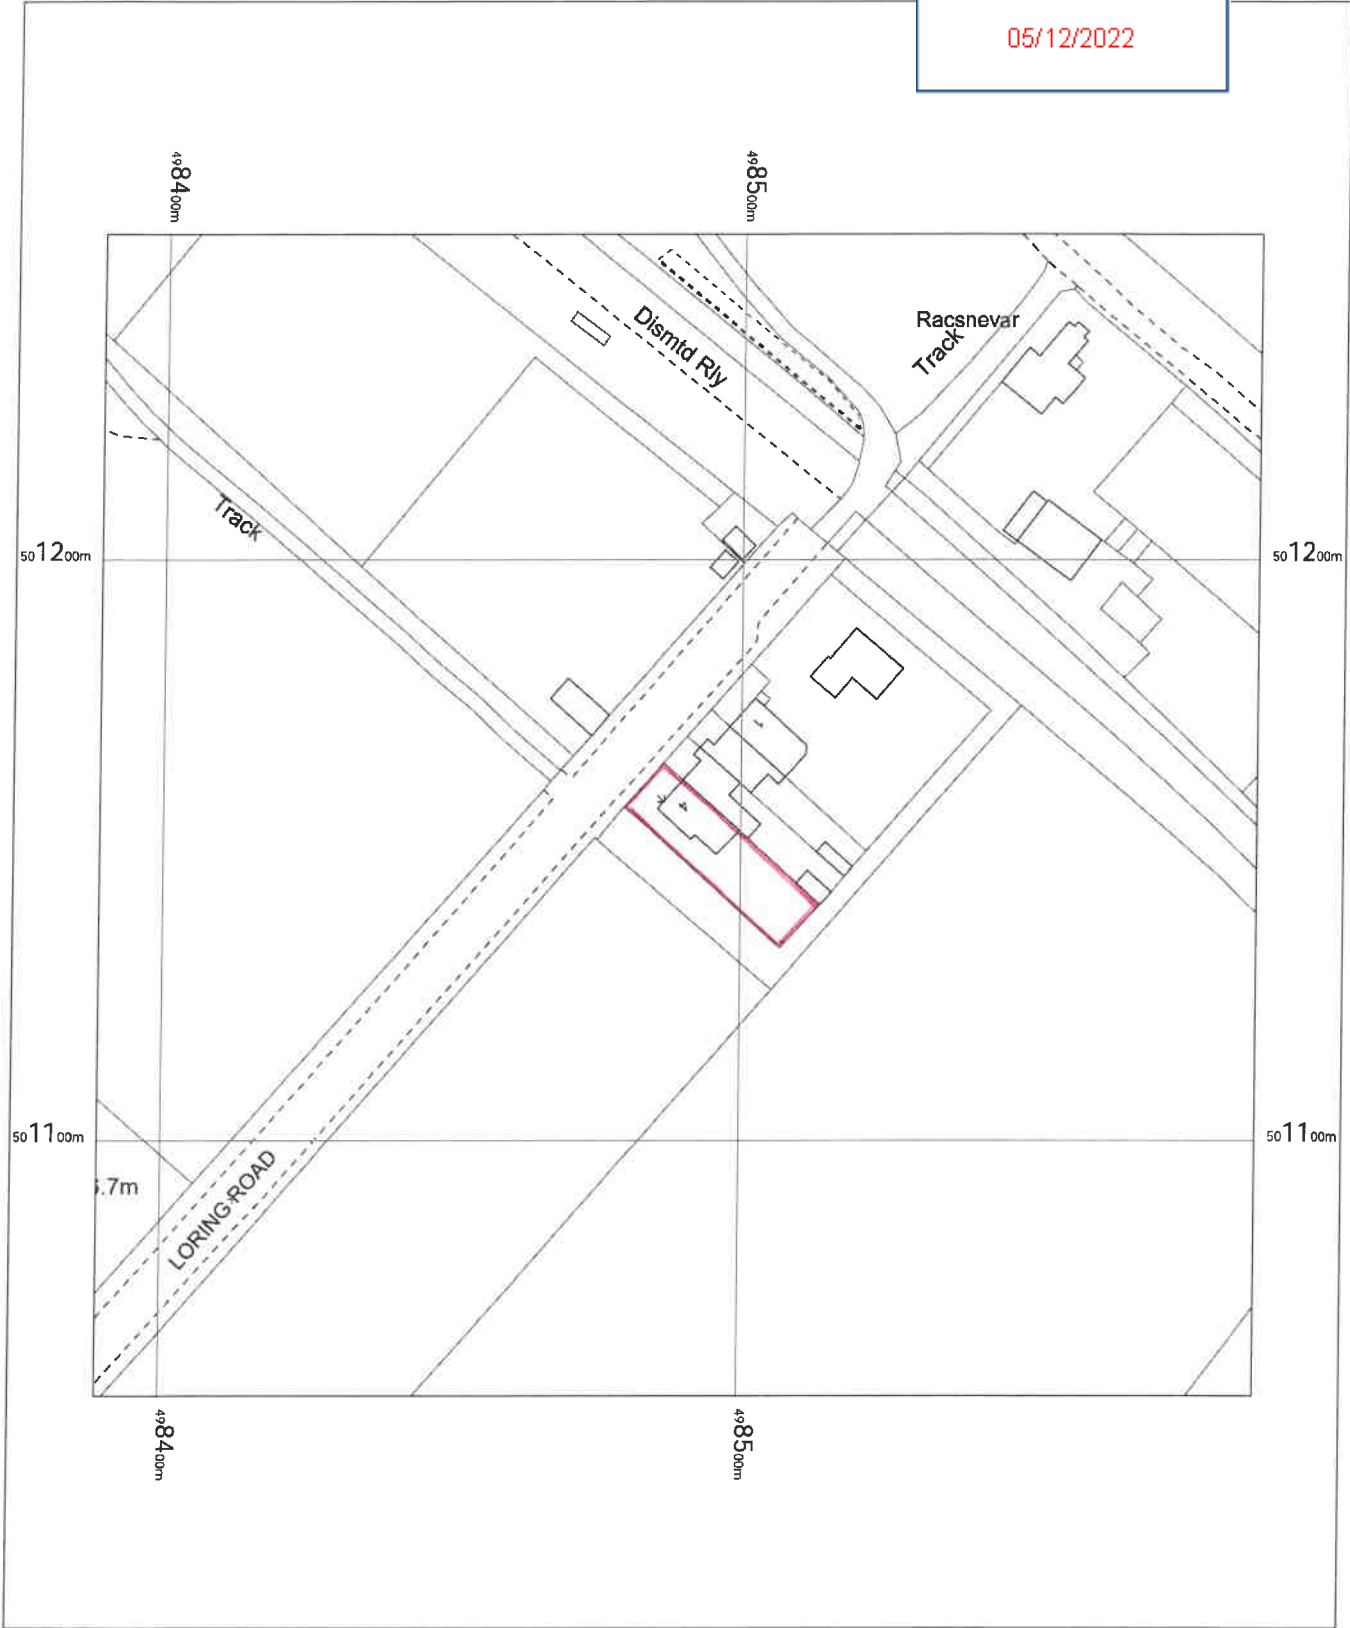

4 LORING ROAD  
RAVENS CAR  
YO13 0LY

OS MasterMap 1250/2500/10000 scale  
Thursday, December 1, 2022, ID: BW1-01075328  
maps.blackwell.co.uk

1:1250 scale print at A4, Centre: 498489 E, 501156 N



©Crown Copyright Ordnance Survey. Licence no. 100041041



**BLACKWELL'S**  
MAPPING SERVICES  
PERSONAL & PROFESSIONAL MAPPING  
www.blackwellmapping.co.uk


TEL: 0800 151 2612  
maps@blackwell.co.uk

NYMNP  
05/12/2022

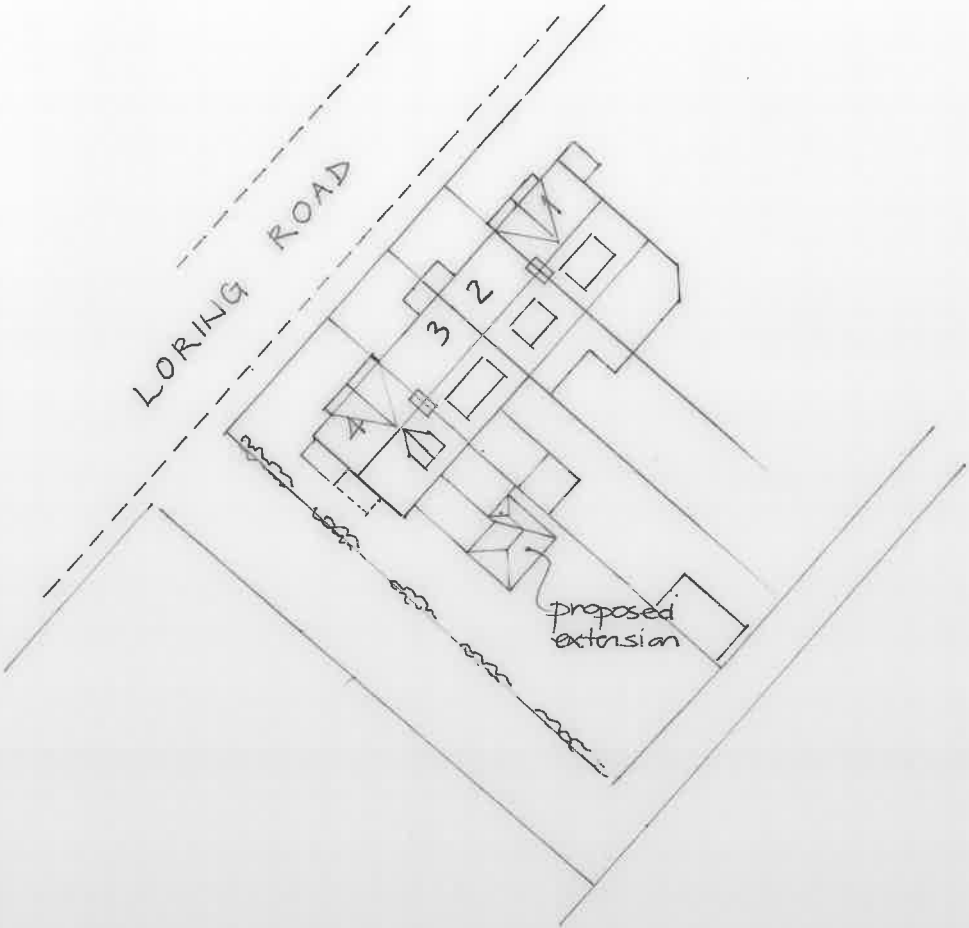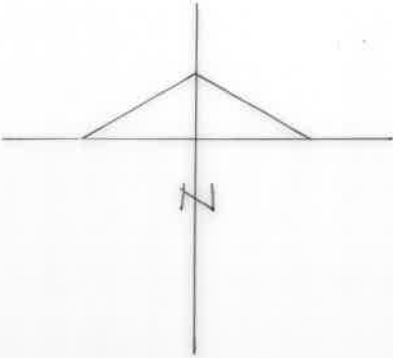

SITE PLAN


1:500

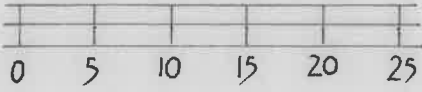



NYMNP  
05/12/2022

REAR EXISTING

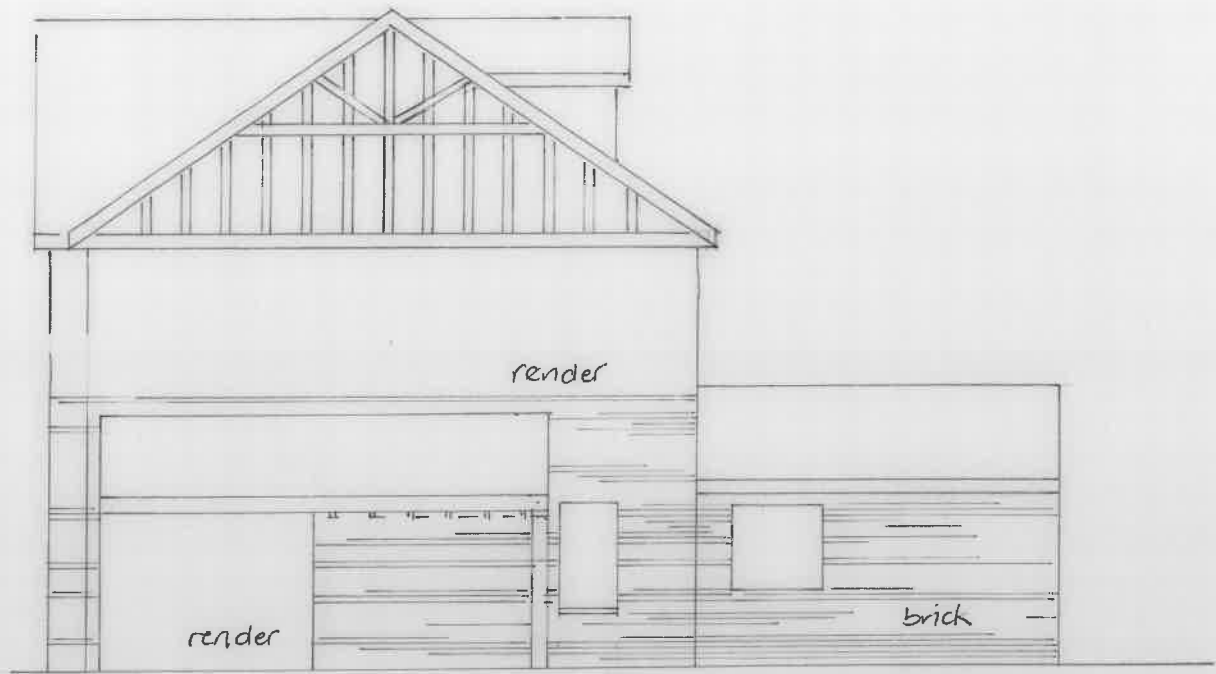

SIDE EXISTING




NYMNP  
05/12/2022

REAR PROPOSED

Single storey sun room  
Brickwork to match house  
Glass roof  
Anthracite grey upvc frames  
Glazing in KS + Argon




SIDE PROPOSED

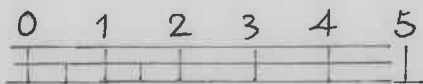


1:100

full height  
brick wall

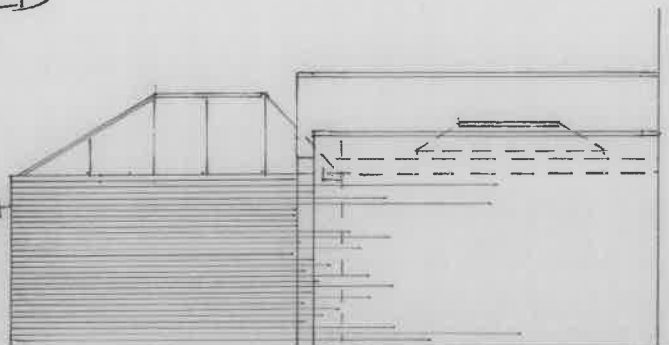


SIDE PROPOSED

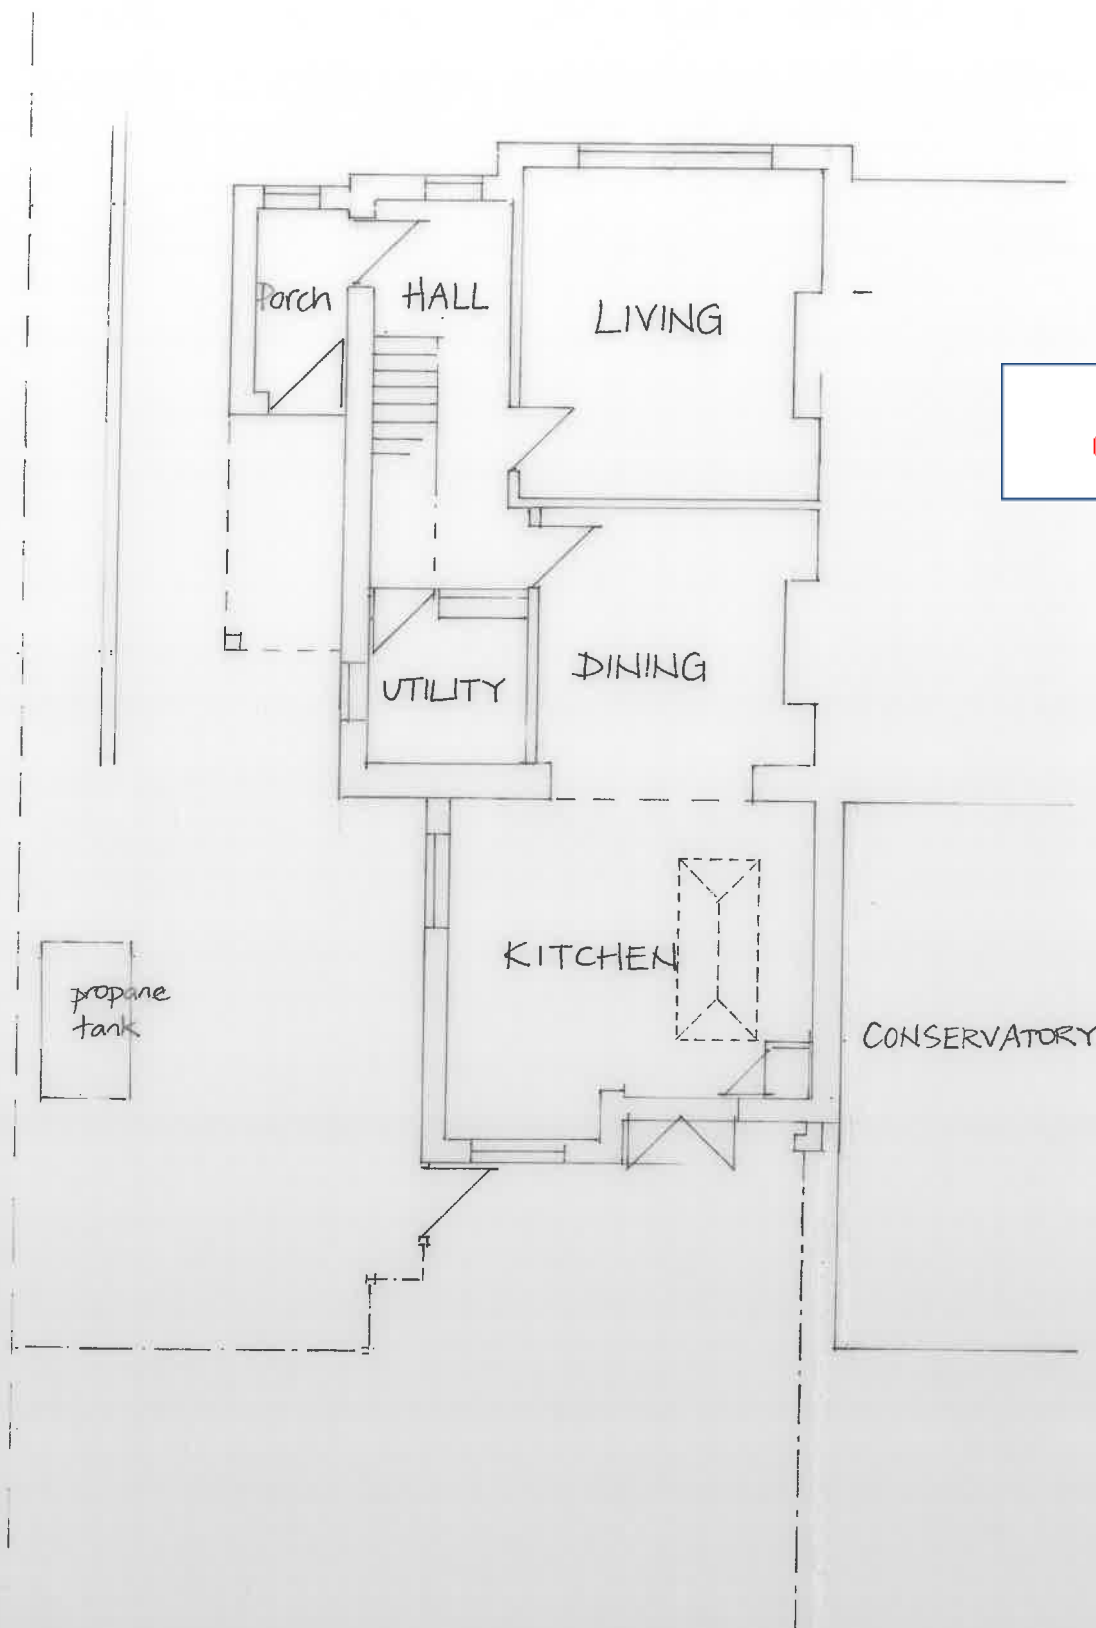


NYMNP  
05/12/2022

propane  
tank

EXISTING  
1:100

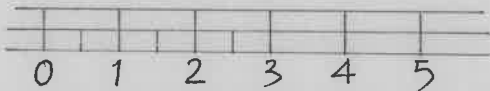

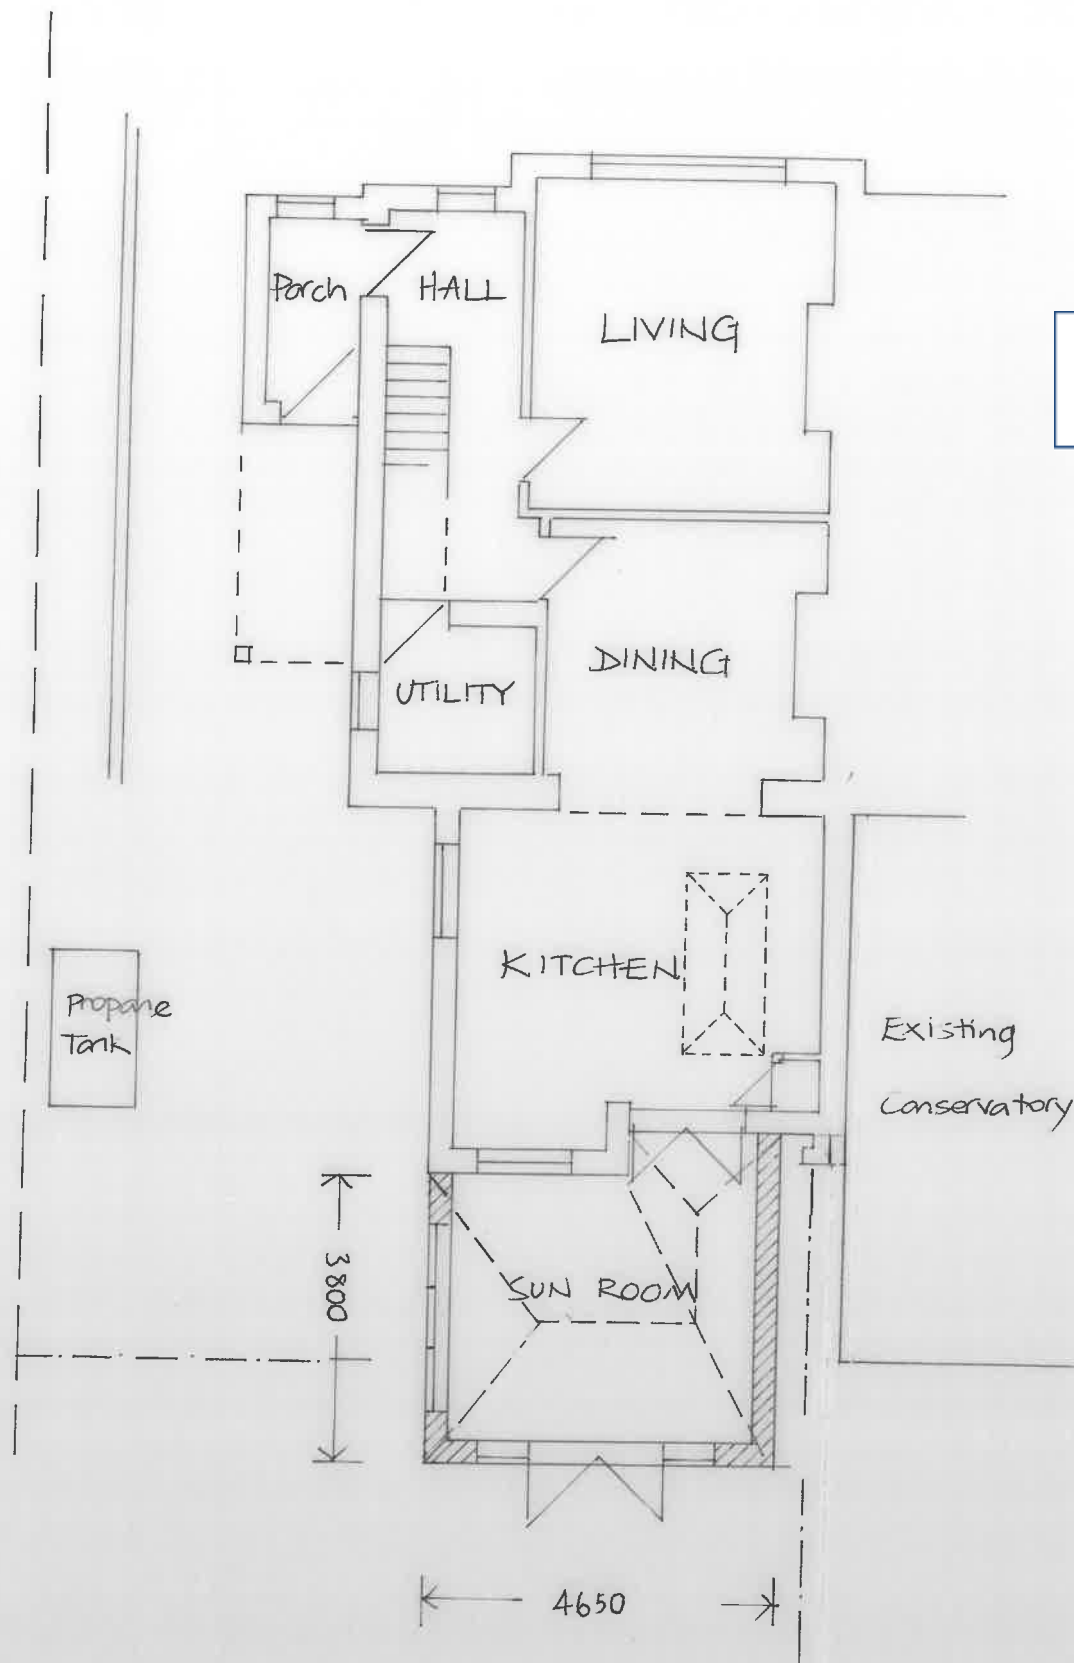

NYMNP  
05/12/2022

PROPOSED  
1:100

