


Existing Location Plan

Scale 1:1250

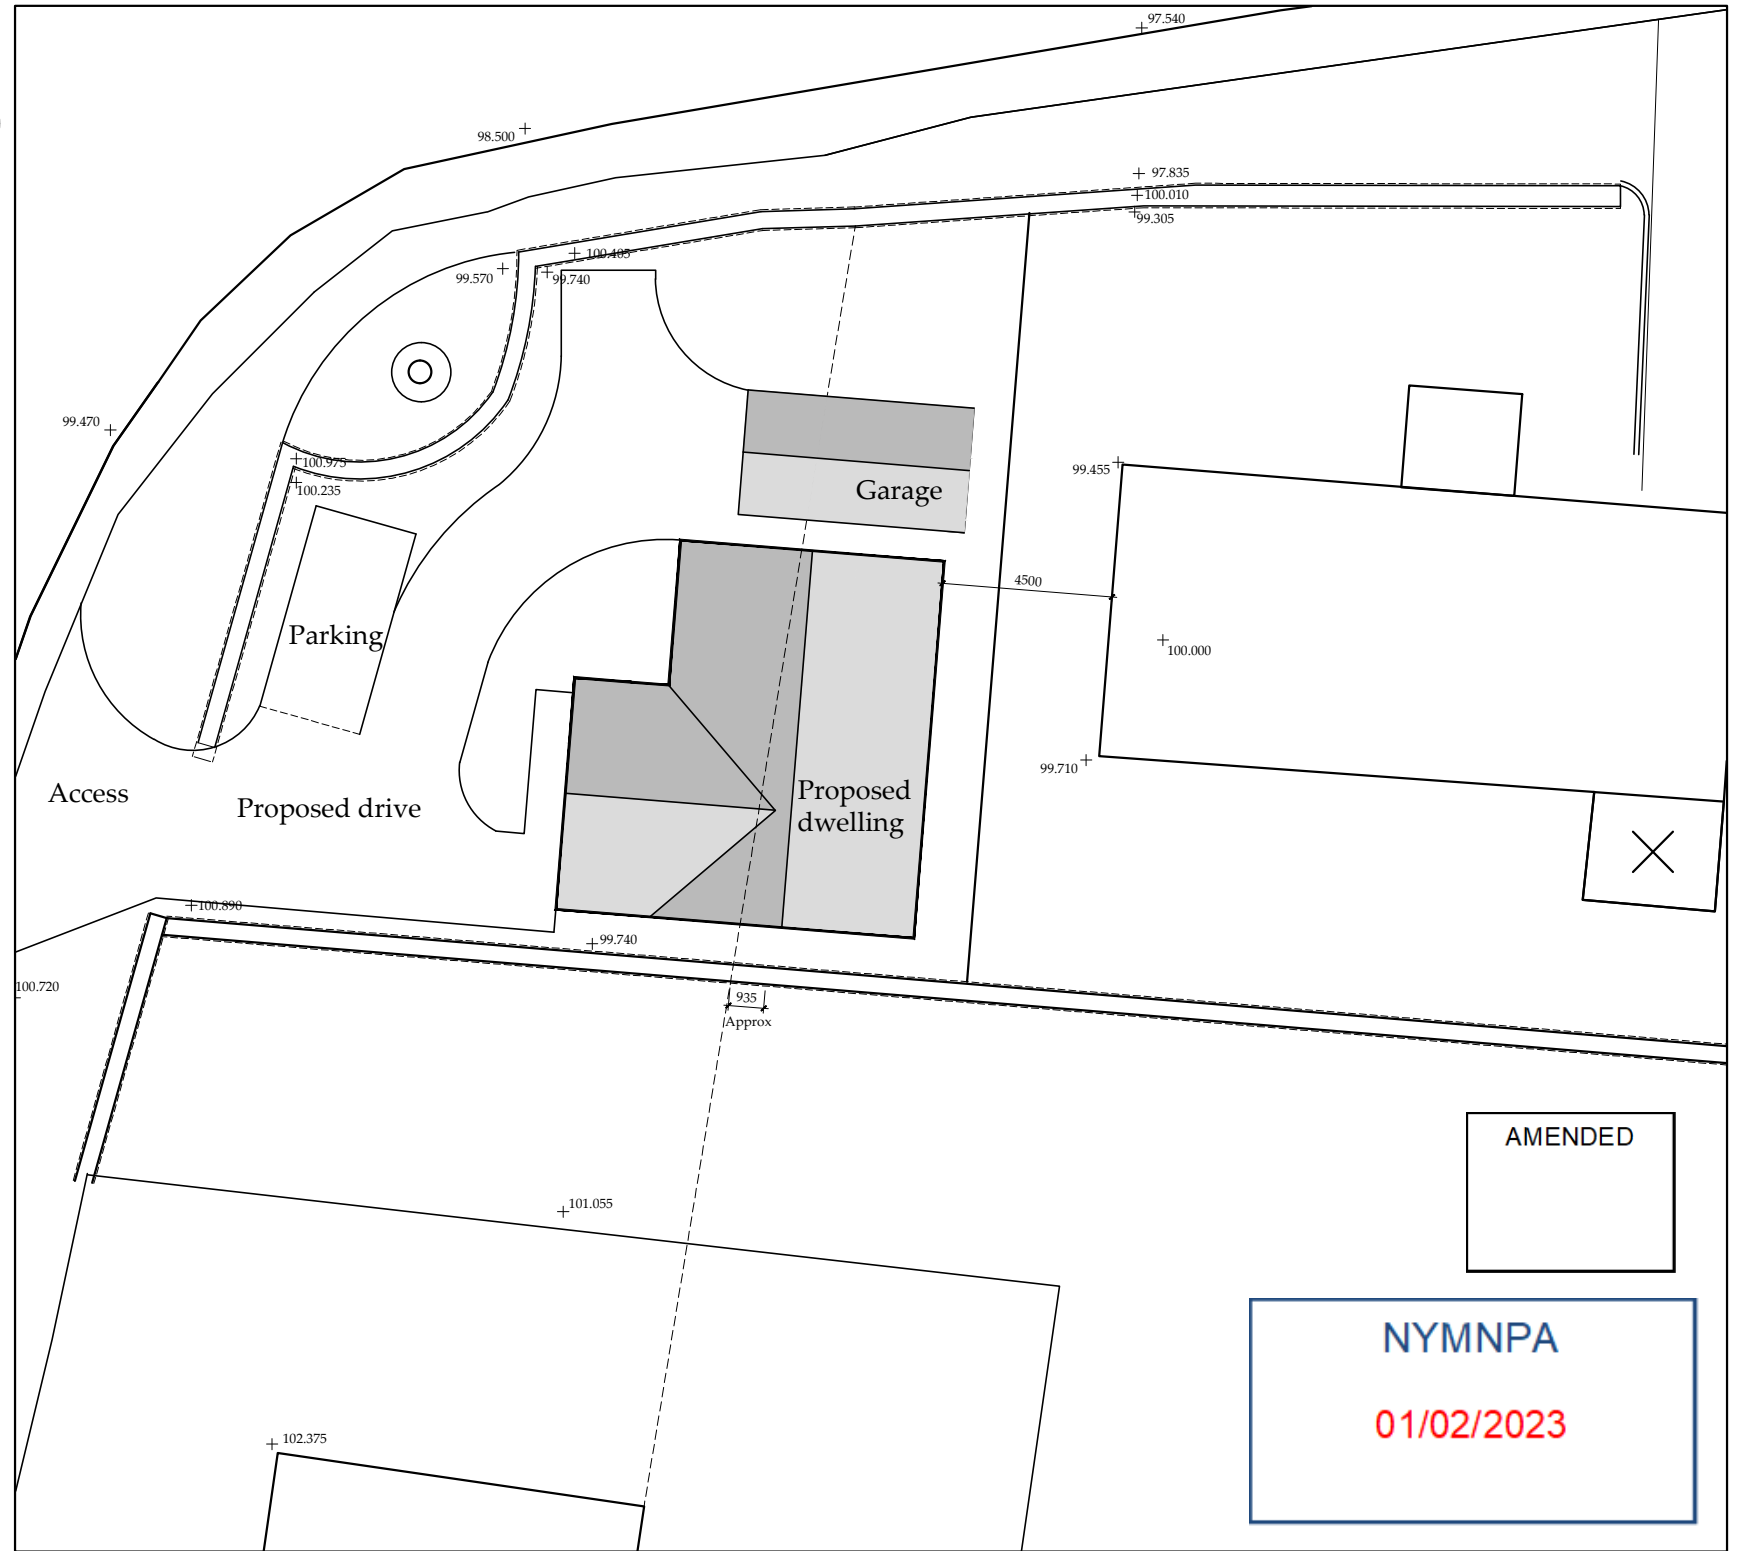

Proposed Block Plan

Scale 1:200

AMENDED
 NYMNP
 01/02/2023

Ordnance Survey Licence No. 100002562

b h d p a r t n e r
 s h i p
 Airy Hill Manor, Whitby, North Yorkshire, UK, YO21 1QB.
 Tel: 01947-604871 Fax: 01947-600010
 general@bhdpartnership.com www.bhdpartnership.com

DO NOT SCALE from this drawing. Only figured dimensions are to be taken from this drawing.
 The Contractor must verify all dimensions on site before commencing any work or shop drawings.
 The Contractor must report any discrepancies before commencing work. If this drawing exceeds the quantities taken in any way, the Technician is to be informed before work is initiated.
 Work within The Construction (Design and Management) Regulations 2015 is not to start until a Health & Safety Plan has been produced. This drawing is Copyright and must not be reproduced without consent of BHD Partnership Ltd

REV	DATE	BY	AMENDMENT	CHKD	APVD
F	19/09/19	CE	Drive amended		
E	18/09/19	CE	Reduced in size		
J	01/02/23	nid	Garage ridge line		
I	29/11/22	CE	Garage moved		
H	23/11/22	CE	Garage added	NID	
G	05/01/22	CE	Building amended	NID	

CLIENT: Mr Pyman & Ms Hutton		
PROJECT: New dwelling adj to 2 Beacon Way Sneaton		
A3	DRN: C Eynon	DATE: 29/10/18
SCALE: As shown	ISSUE: Preliminary	

DRAWING TITLE: Location Plan and Block Plan	
DRAWING NR: D11483-01	REV: J