


**Revisions**

- A** 18.1.2023 Unit 3 moved 3.0M to the east
- B** 24.2.2023 Unit 3 repositioned

AMENDED

NYMNP

06/03/2023

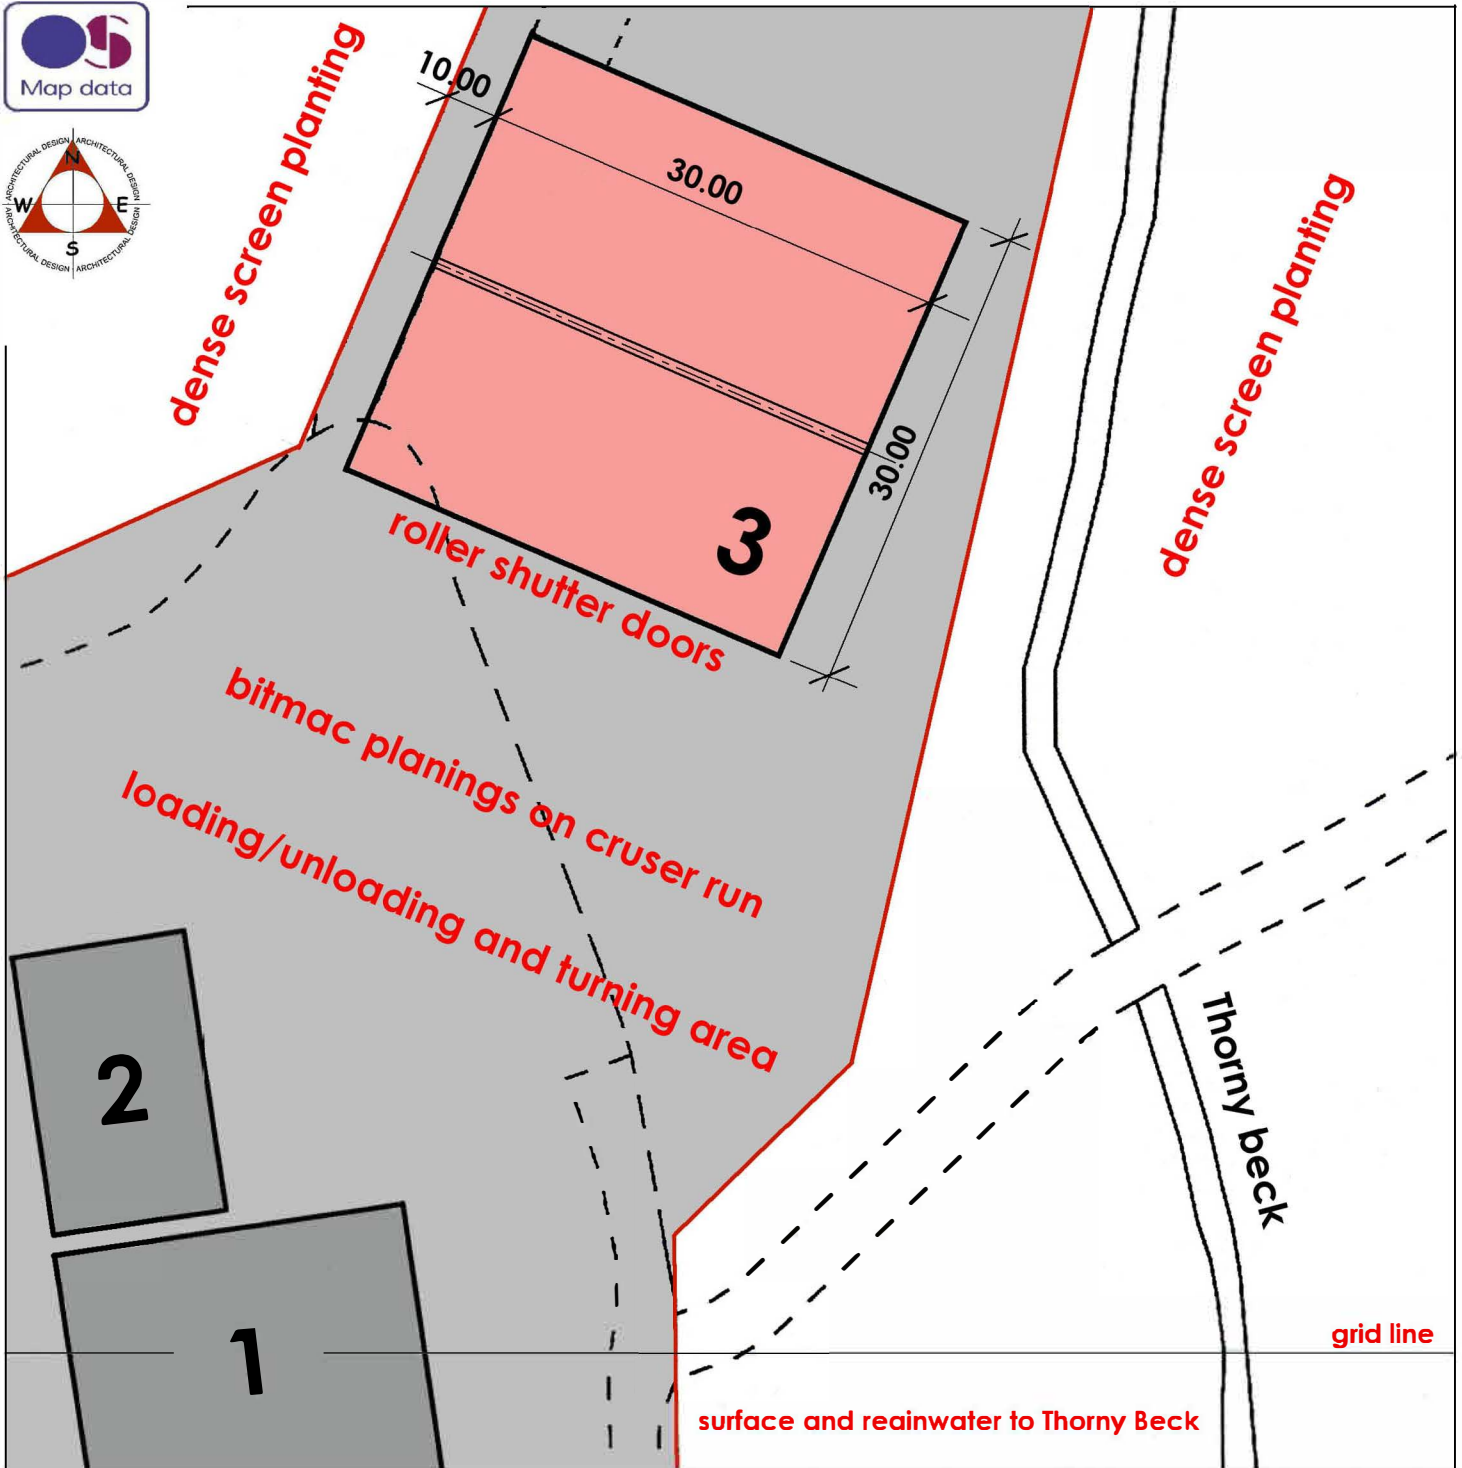

Produced 02 Mar 2023 from the Ordnance Survey MasterMap (Topography) Database and incorporating surveyed revision available at this date.

The representation of a road, track or path is no evidence of a right of way. The representation of features as lines is no evidence of a property boundary.

Supplied by: **Stanfords 02 Mar 2023**  
 Licence: © Crown Copyright and database rights 2022 OS100035409  
 Order Licence Reference: OI1558311 and OI1558312  
 Centre coordinates: 497246 498539

**KEY: Buildings usage**

- 1 Storage of hay and corn**
- 2 Machinery storage**
- 3 Storage of Miscanthus grass**

**PROPOSED AGRICULTURAL BUILDING FOR THE STORAGE OF OF MISCANTHUS GRASS AT THORNY BECK, STUBBS LANE, STAINTONDALE FOR TEYDALE FARMING LIMITED**

Richard G Winn Old Barn Collage, Middle Farm, Main Street, Allerston, North Yorkshire YO18 7PG tel: 01723 850300

scale : 1.2500  
 date : Aug 2022  
 dwg. no: 5013 -2B  
 email: richard@winn-design.co.uk