


NYMNPA
06/03/2023

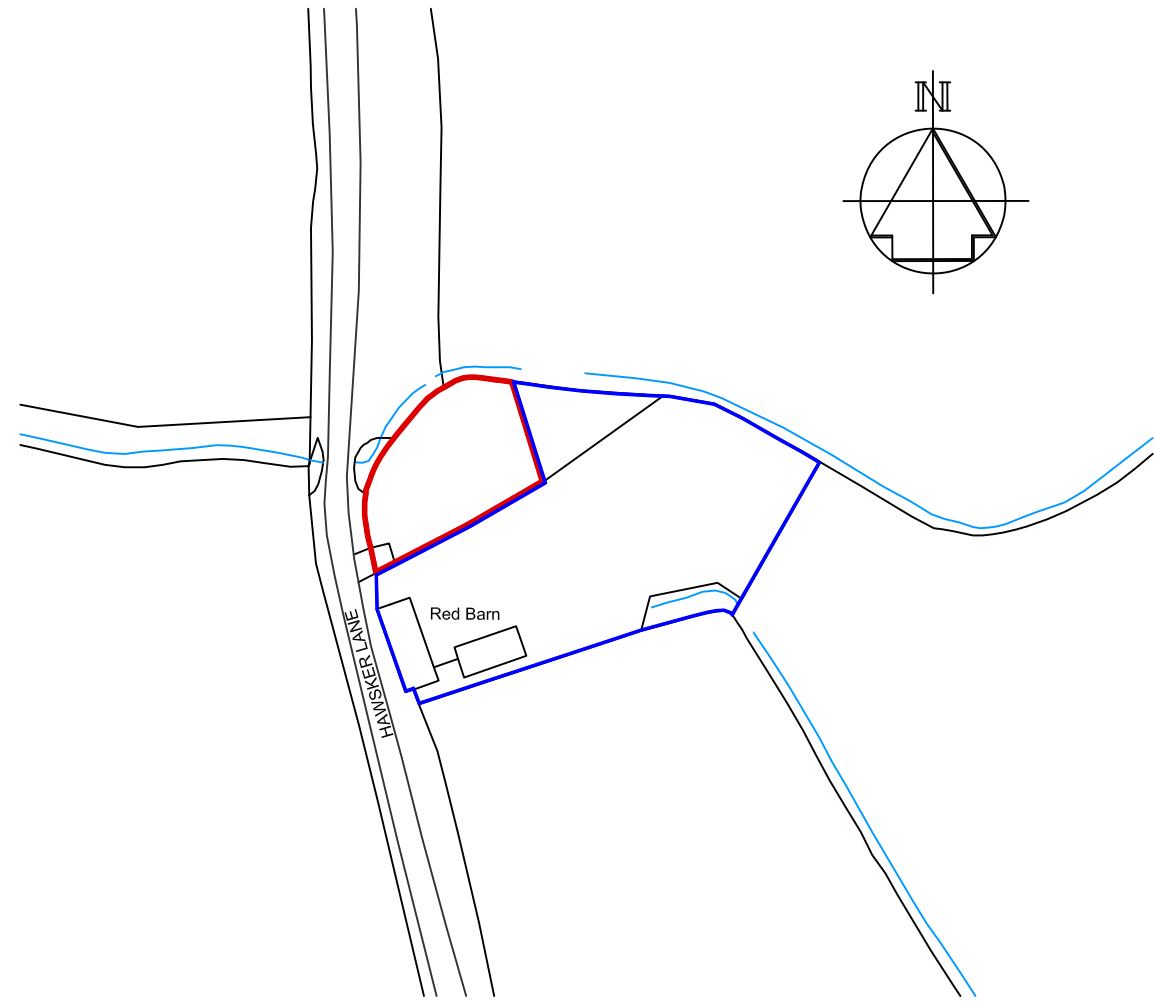

Ordnance Survey, (c) Crown Copyright 2023. All rights reserved. Licence number 100022432

○ **Site Location Plan**
scale 1:1250

Notes
1.

Rev.	Description	Date	Chk.

Bell Snoxell Building Consultants Ltd

Bell Snoxell Building Consultants Ltd
Mortar Pit Farm
Sneatonthorpe
Whitby
North Yorkshire
YO22 5JG
www.bellsnoxell.co.uk

Project: **Land Adjacent Red Barn
Hawsker Lane
Hawsker**

Client: **Mr Peter Richardson**

Drawing: **Site Location Plan**


Date: Feb 2023 Scale@A3: 1:1250

Drawn By: LJS Check By: NA Approved By: LS

Drawing Status: **Planning**

Job. no.	Dwg. no.	Rev.
-	01	-


Former static caravan

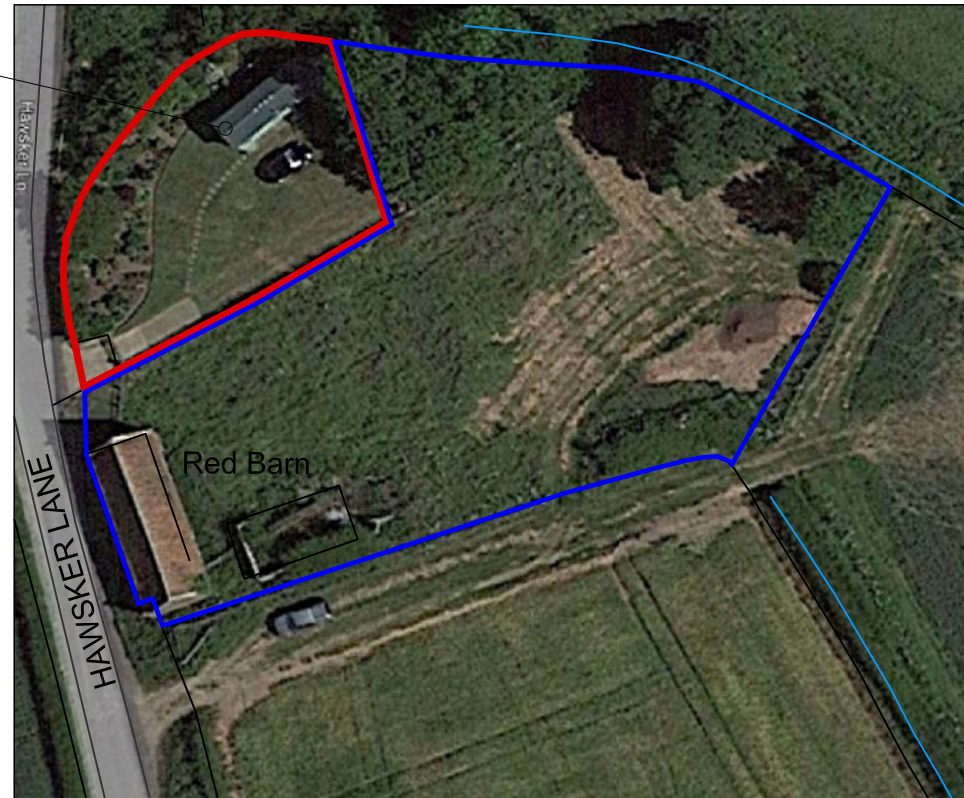

NYMNPA

06/03/2023

Notes
1.

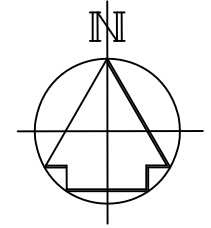

Rev.	Description	Date	Chk.

○ Old Aerial Image 2018 with block plan overlay
scale: NTS

Bell Snoxell Building Consultants Ltd

Bell Snoxell Building Consultants Ltd
Mortar Pit Farm
Sneatonthorpe
Whitby
North Yorkshire
YO22 5JG

Project: Land Adjacent Red Barn
Hawsker Lane
Hawsker

Client: Mr Peter Richardson


Drawing: Existing and Proposed
Block Plans

Date: Feb 2023 Scale@A3: 1:500


Drawn By: LJS Check By: NA Approved By: LS

Drawing Status: **Planning**

Job. no.	Dwg. no.	Rev.
-	02	-

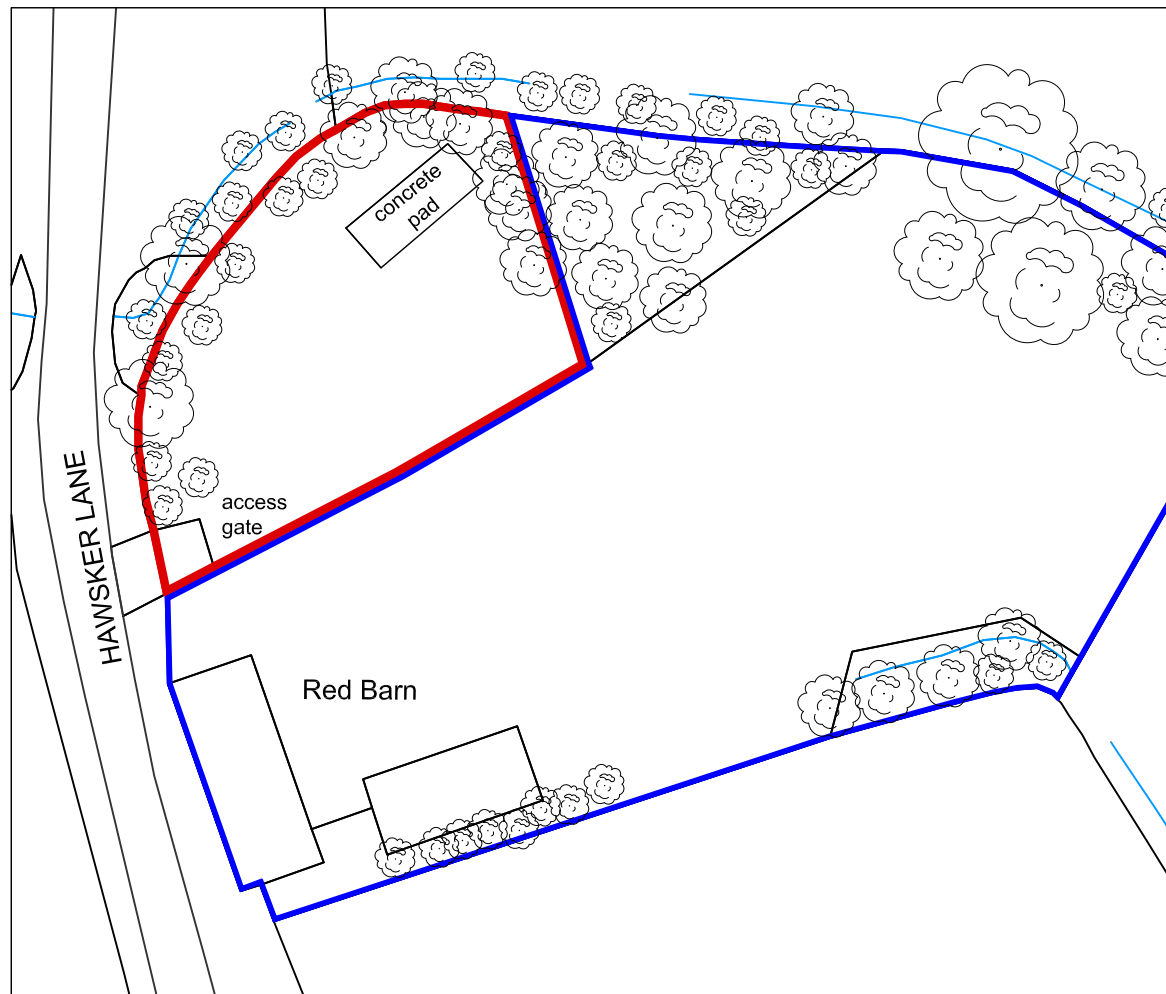

○ Existing Block Plan
scale 1:500

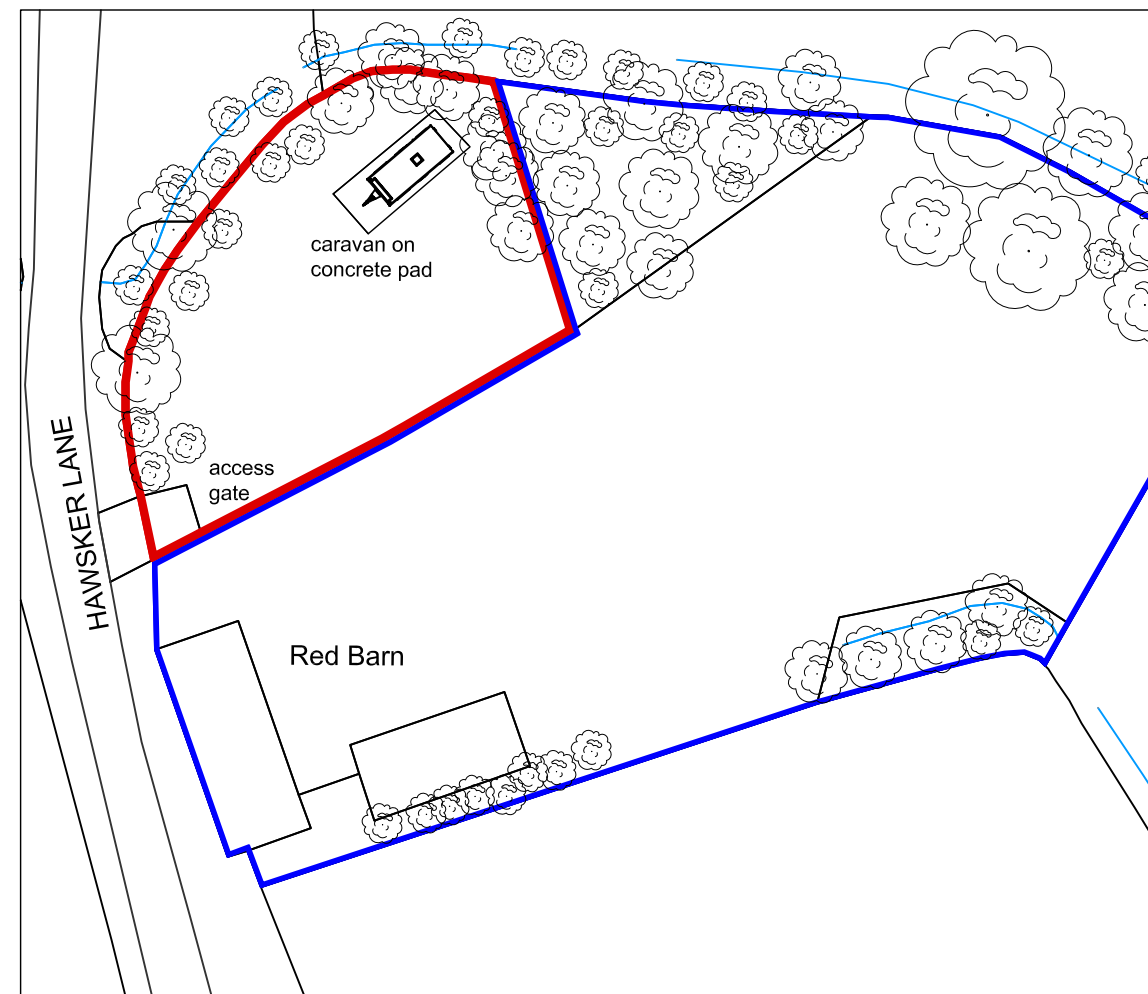

○ Proposed Block Plan
scale 1:500